


FOR INFORMATION

NOTE:
ARTIST'S IMPRESSION

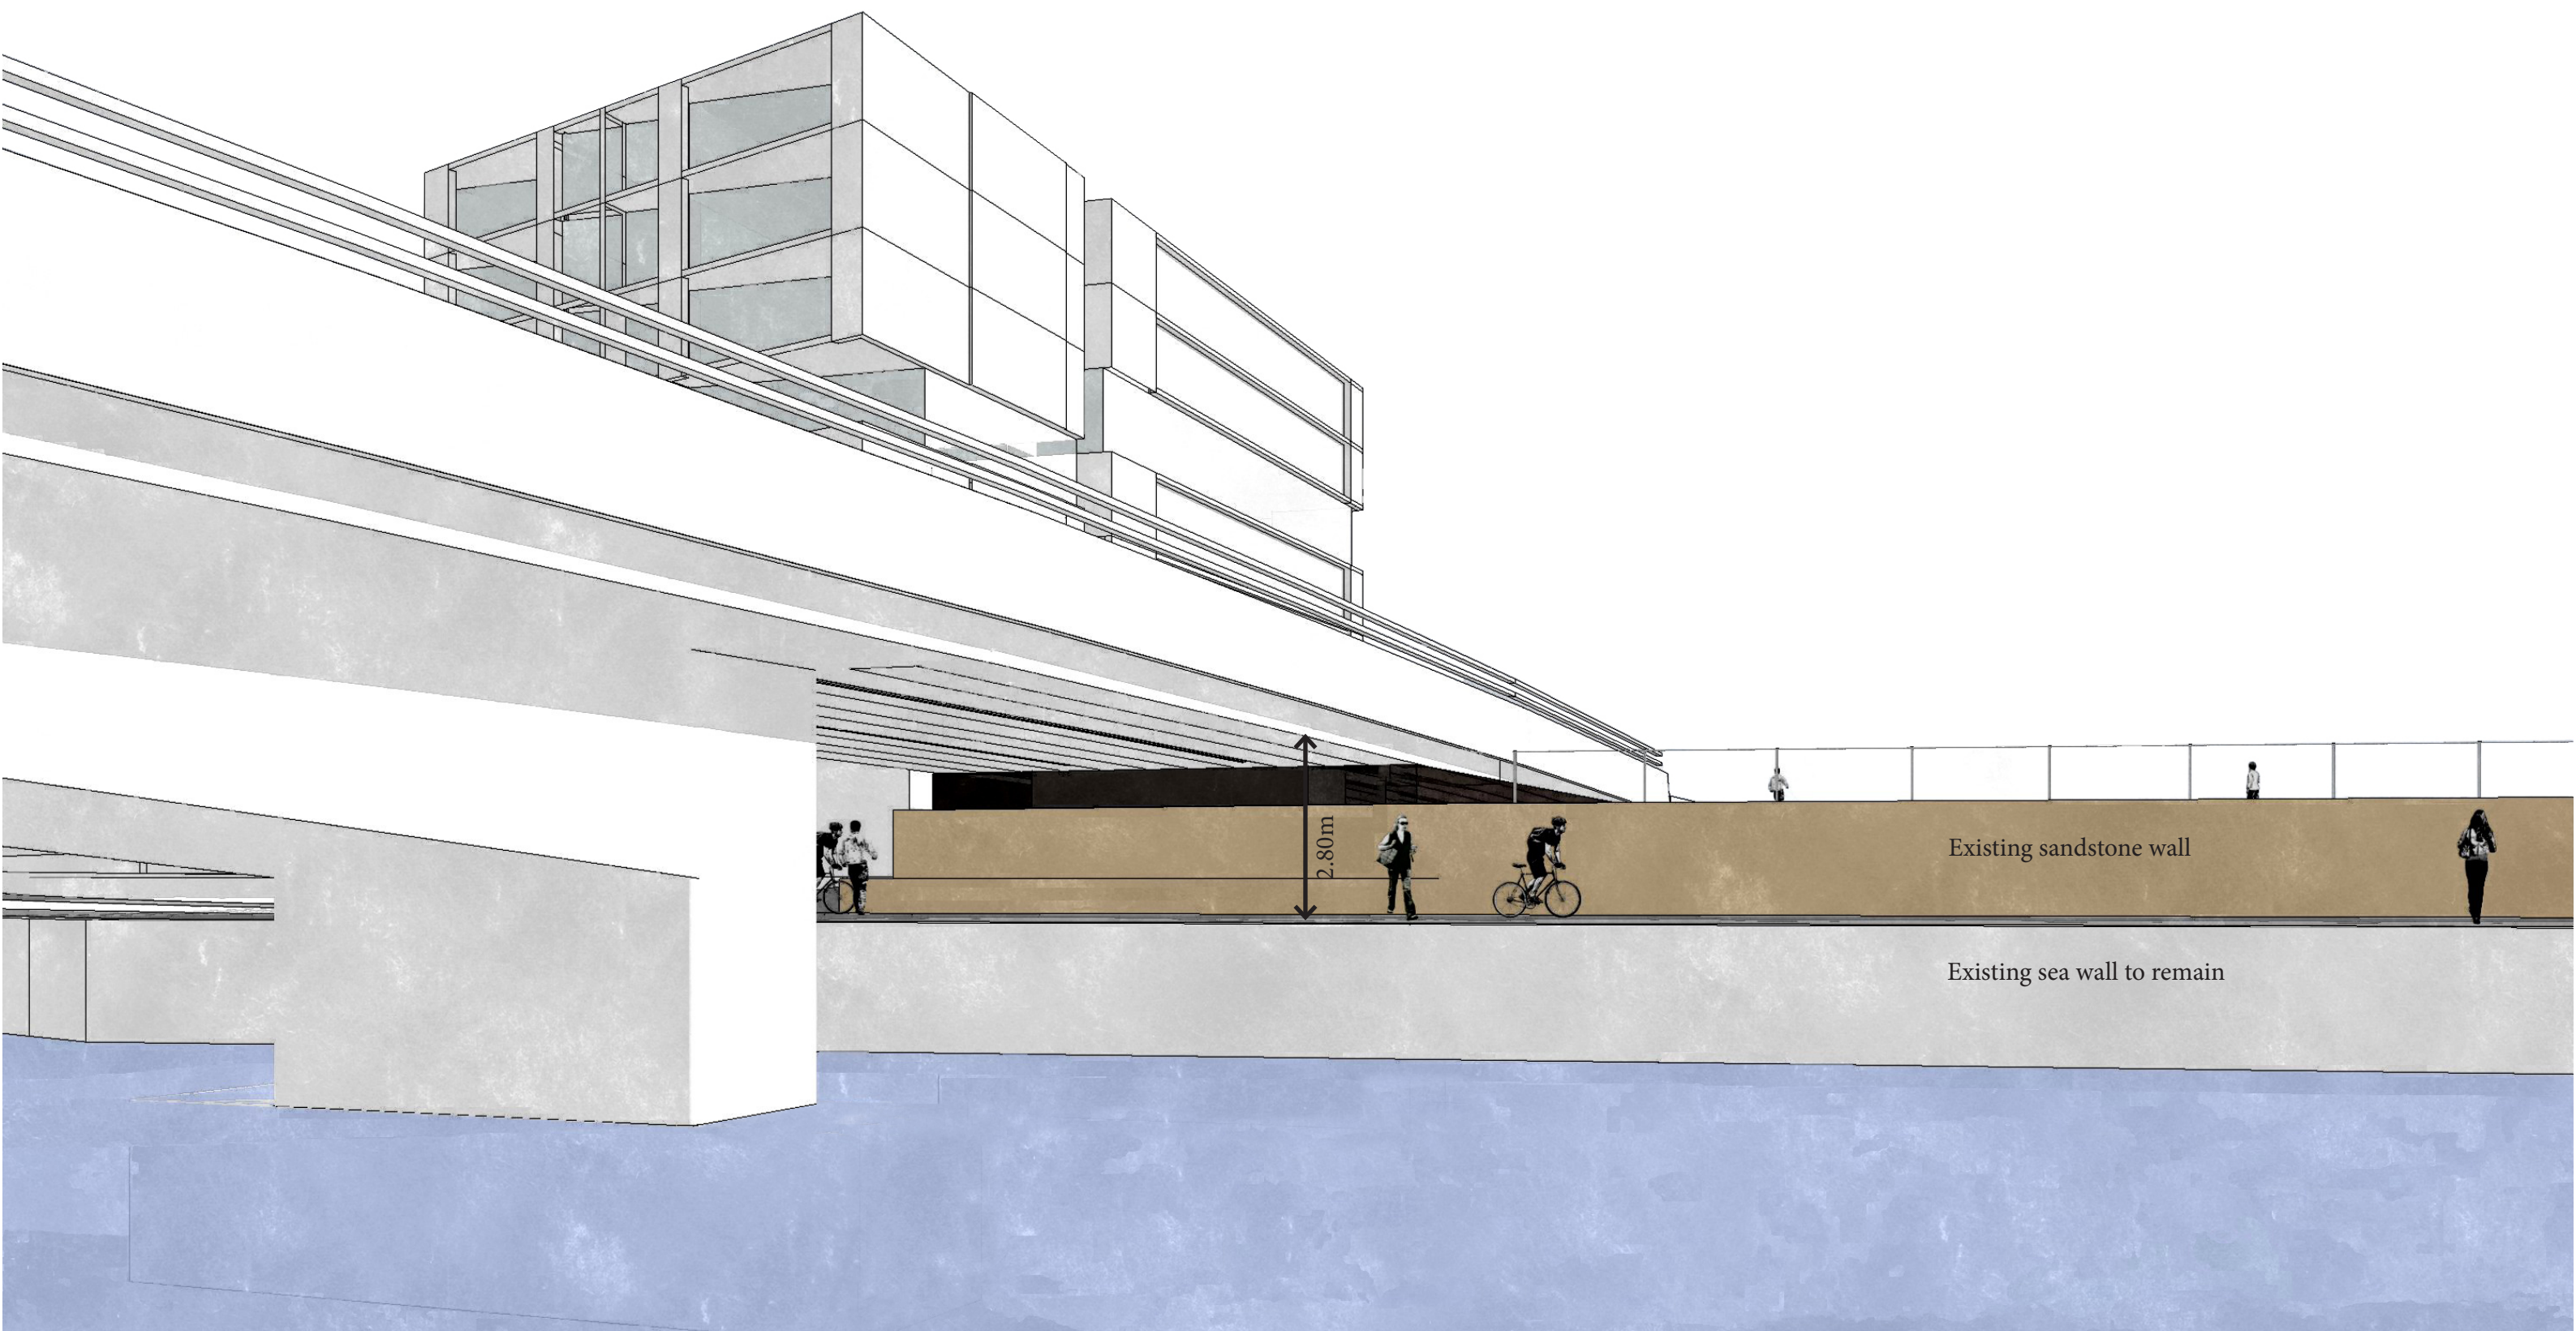

Scott Carver Pty Ltd
Level 8, 71 Macquarie Street
Sydney NSW 2000 Australia
Telephone +61 2 9957 3988
hello@scottcarver.com.au
www.scottcarver.com.au

HOME BUSH BAY BRIDGE
Project
Client
FAIRMEAD BUSINESS PTY LTD



NOT TO SCALE

CANADA BAY BRIDGE LANDING: PERSPECTIVE 2

Reference No.	Discipline	Drawing No.	Rev.
20130099	AD	SK-016	E