



*REFER TO LANDSCAPE ARCHITECT'S DRAWINGS FOR ALL EXTERNAL LANDSCAPIN DETAILS

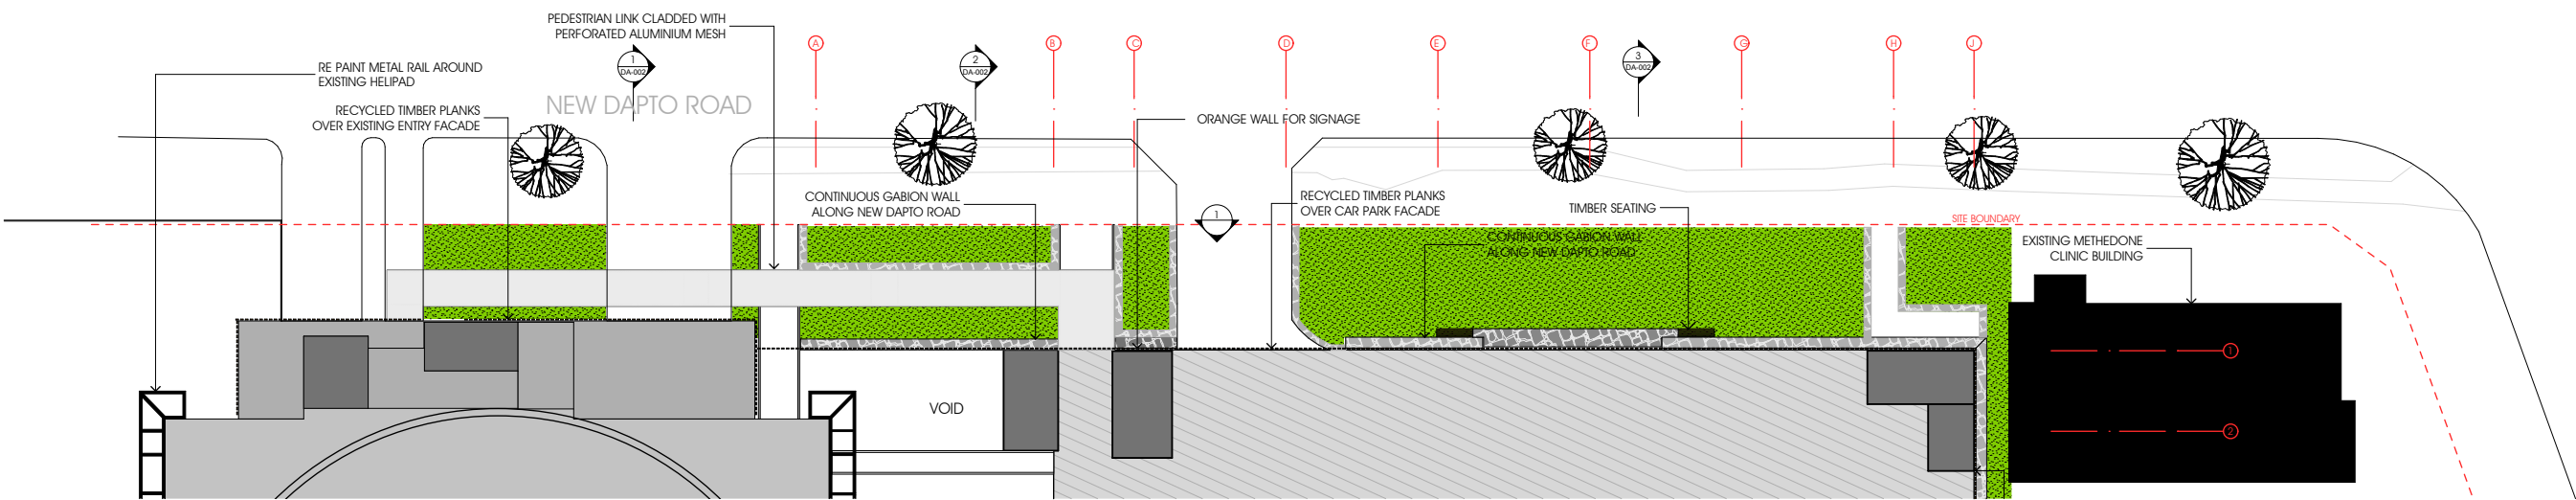

1 Plan

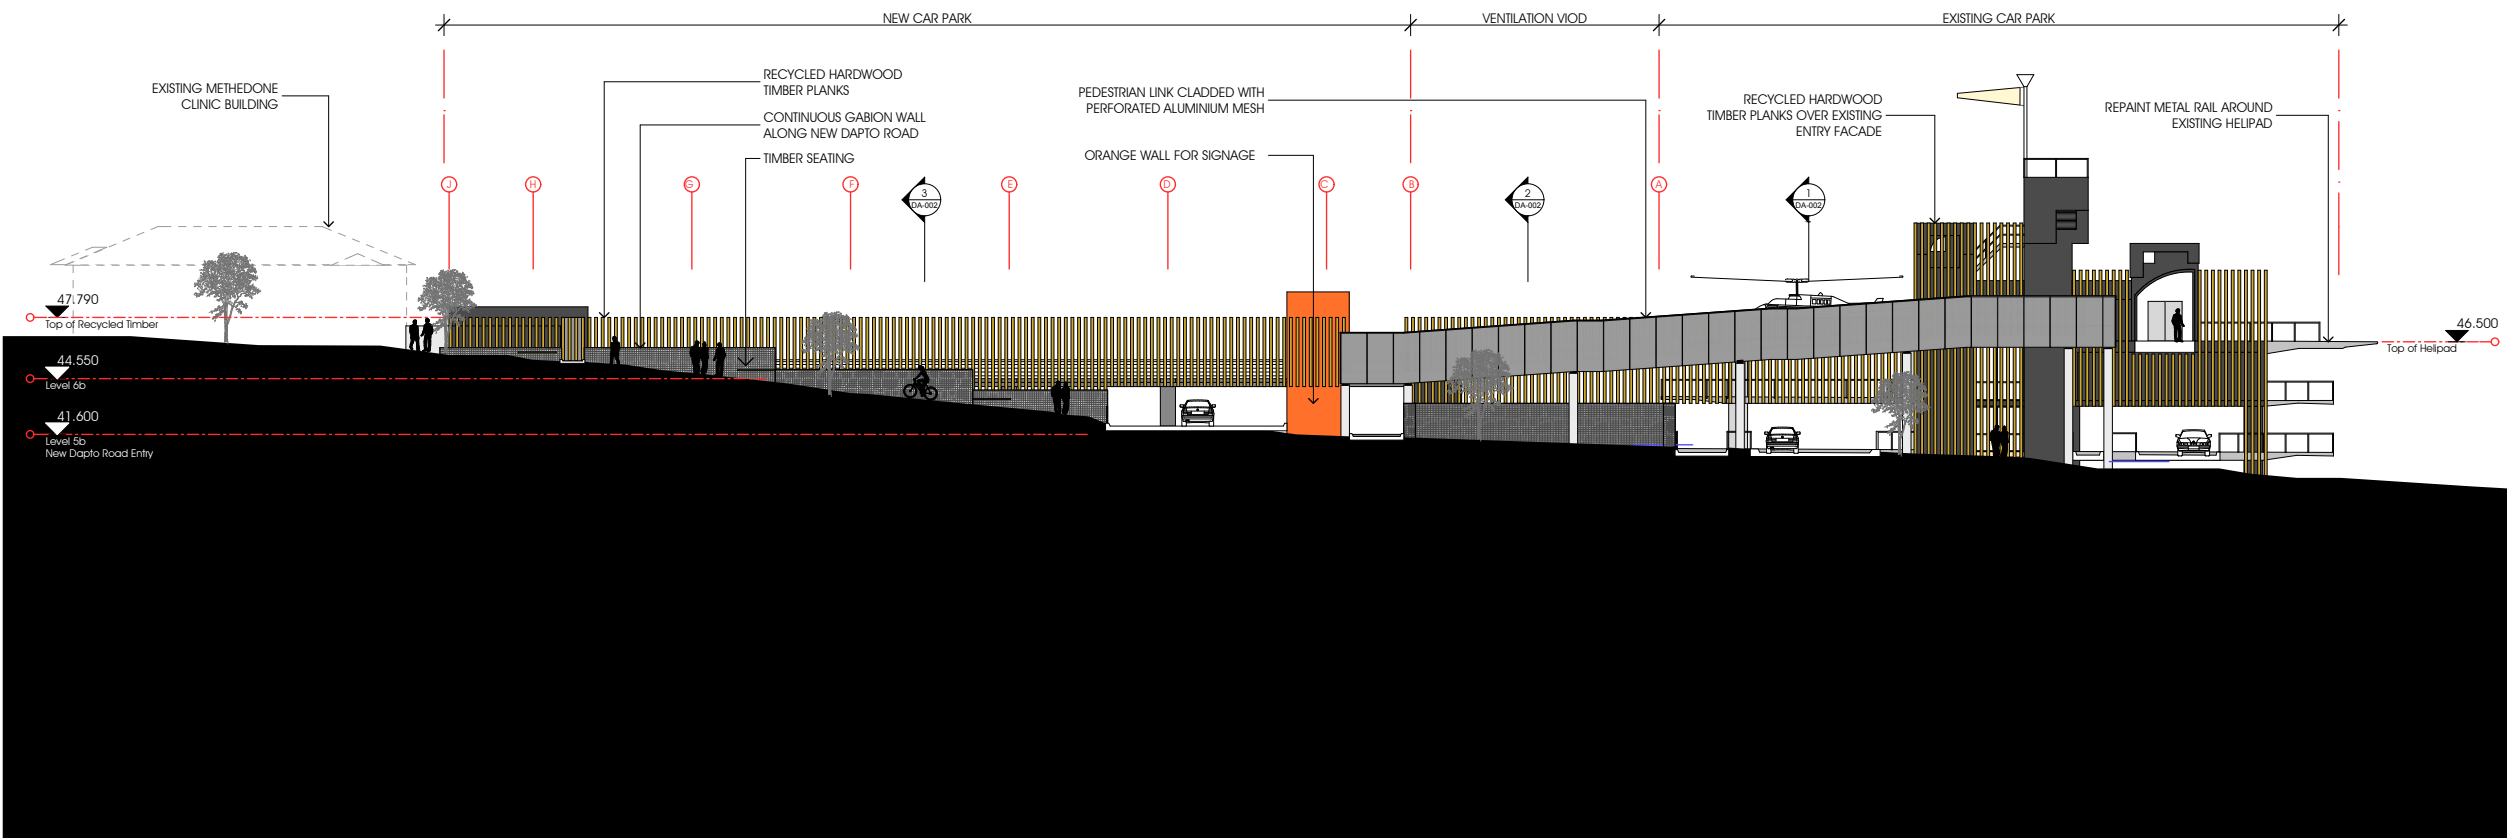

2 New Dapto Road 1 Elevation

Wollongong Hospital Car Park

DEVELOPMENT APPLICATION

This drawing is issued upon the condition it is not copied, reproduced, retained or disclosed to any unauthorised person either wholly or in part without prior consent in writing of fitzpatrick+partners.
Do not scale drawings. Check dimensions before commencing work.

Drawings show design intent only. Shop drawings are to be provided for approval prior to construction or manufacture. Inconsistencies are to be reported to fitzpatrick + partners.



SCALE

PRINT DATE
31/05/2013

fitzpatrick+partners
© Copyright 2013
PJ + 61 2 8274 8200 WJ www.fitzpatrickpartners.com

DRAWING
New Dapto Road Elevation

PROJECT NO.
21225

DRAWING NO.
DA-001


ISSUE
A



Recycled Timber Planks (Reference Only)



Gabion Wall (Reference Only)

Planter with Seating (Reference Only)

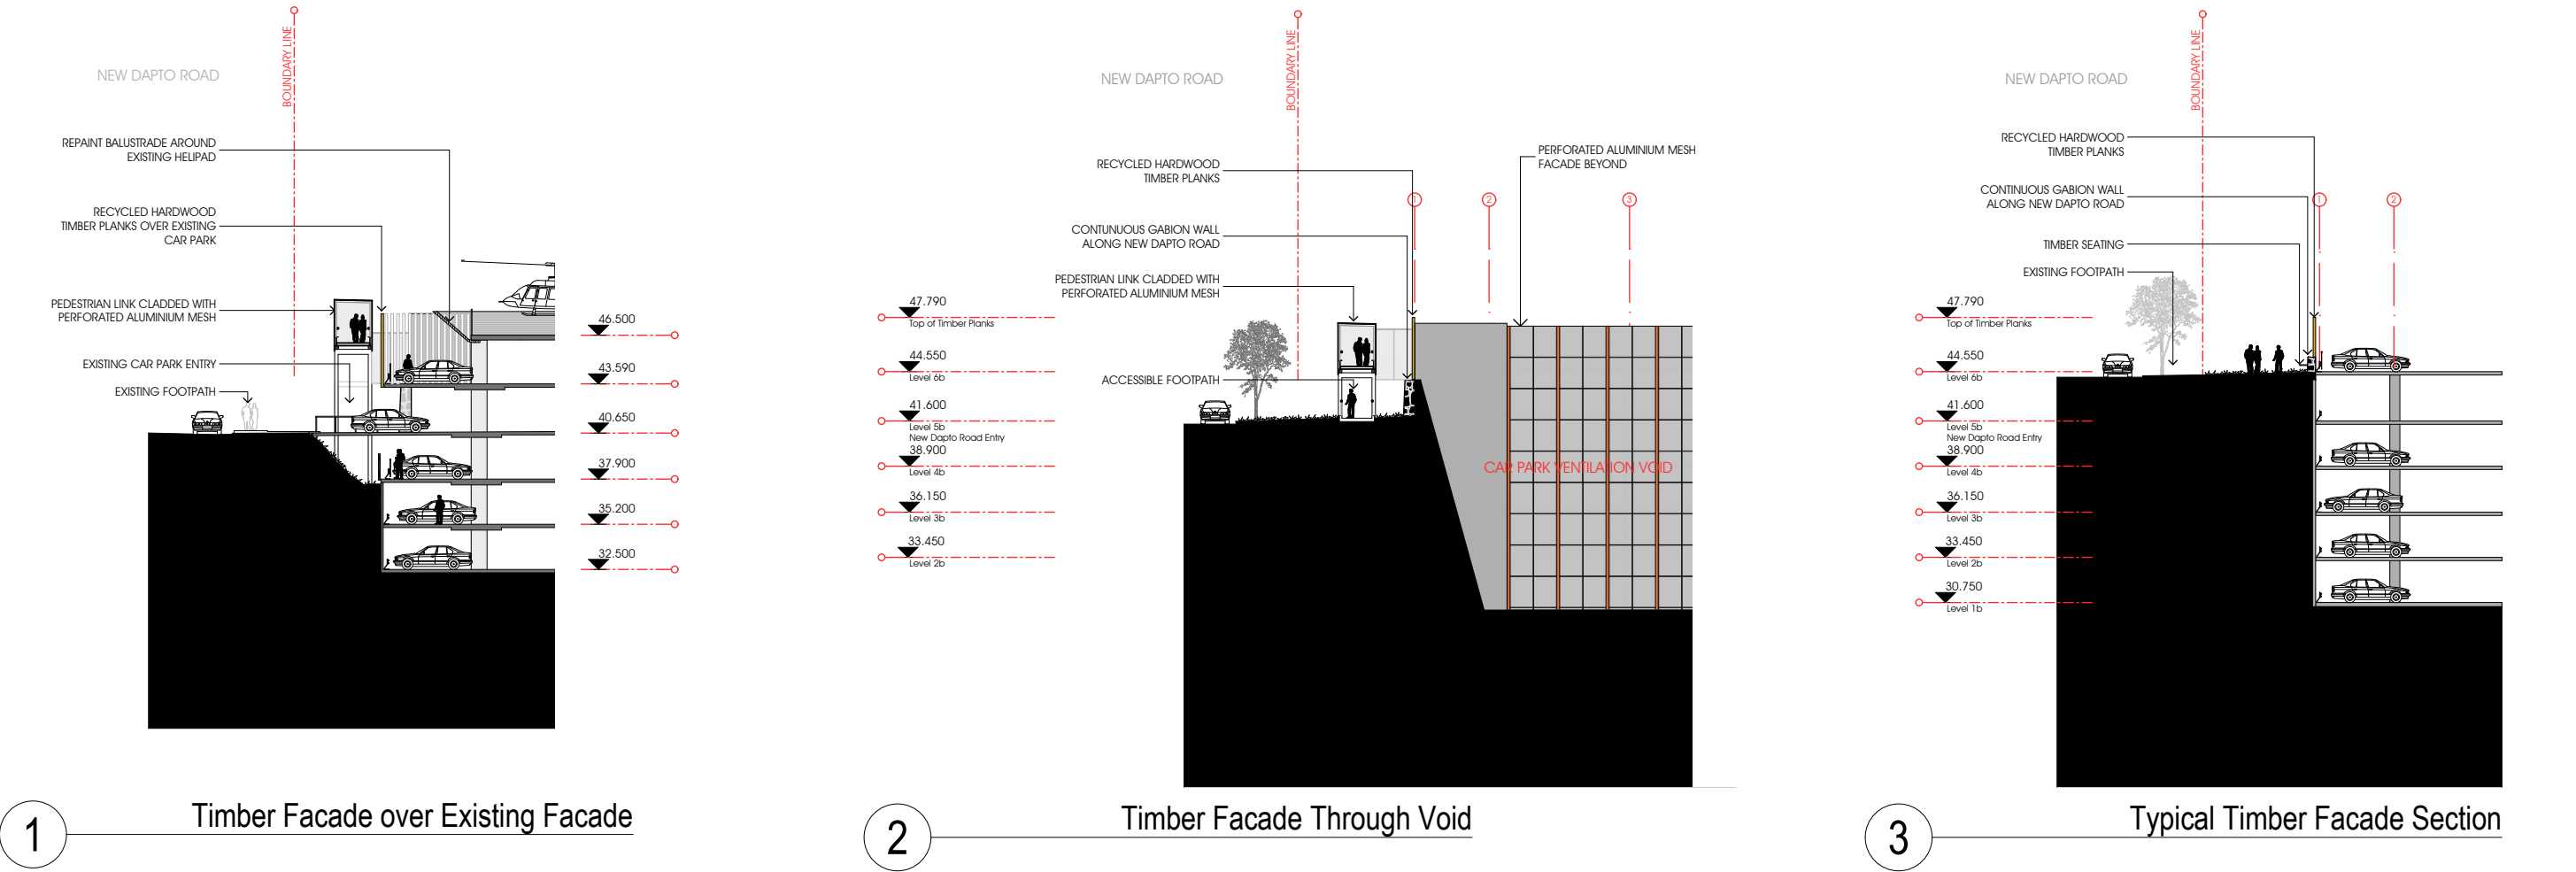

Wollongong Hospital Car Park


DEVELOPMENT APPLICATION

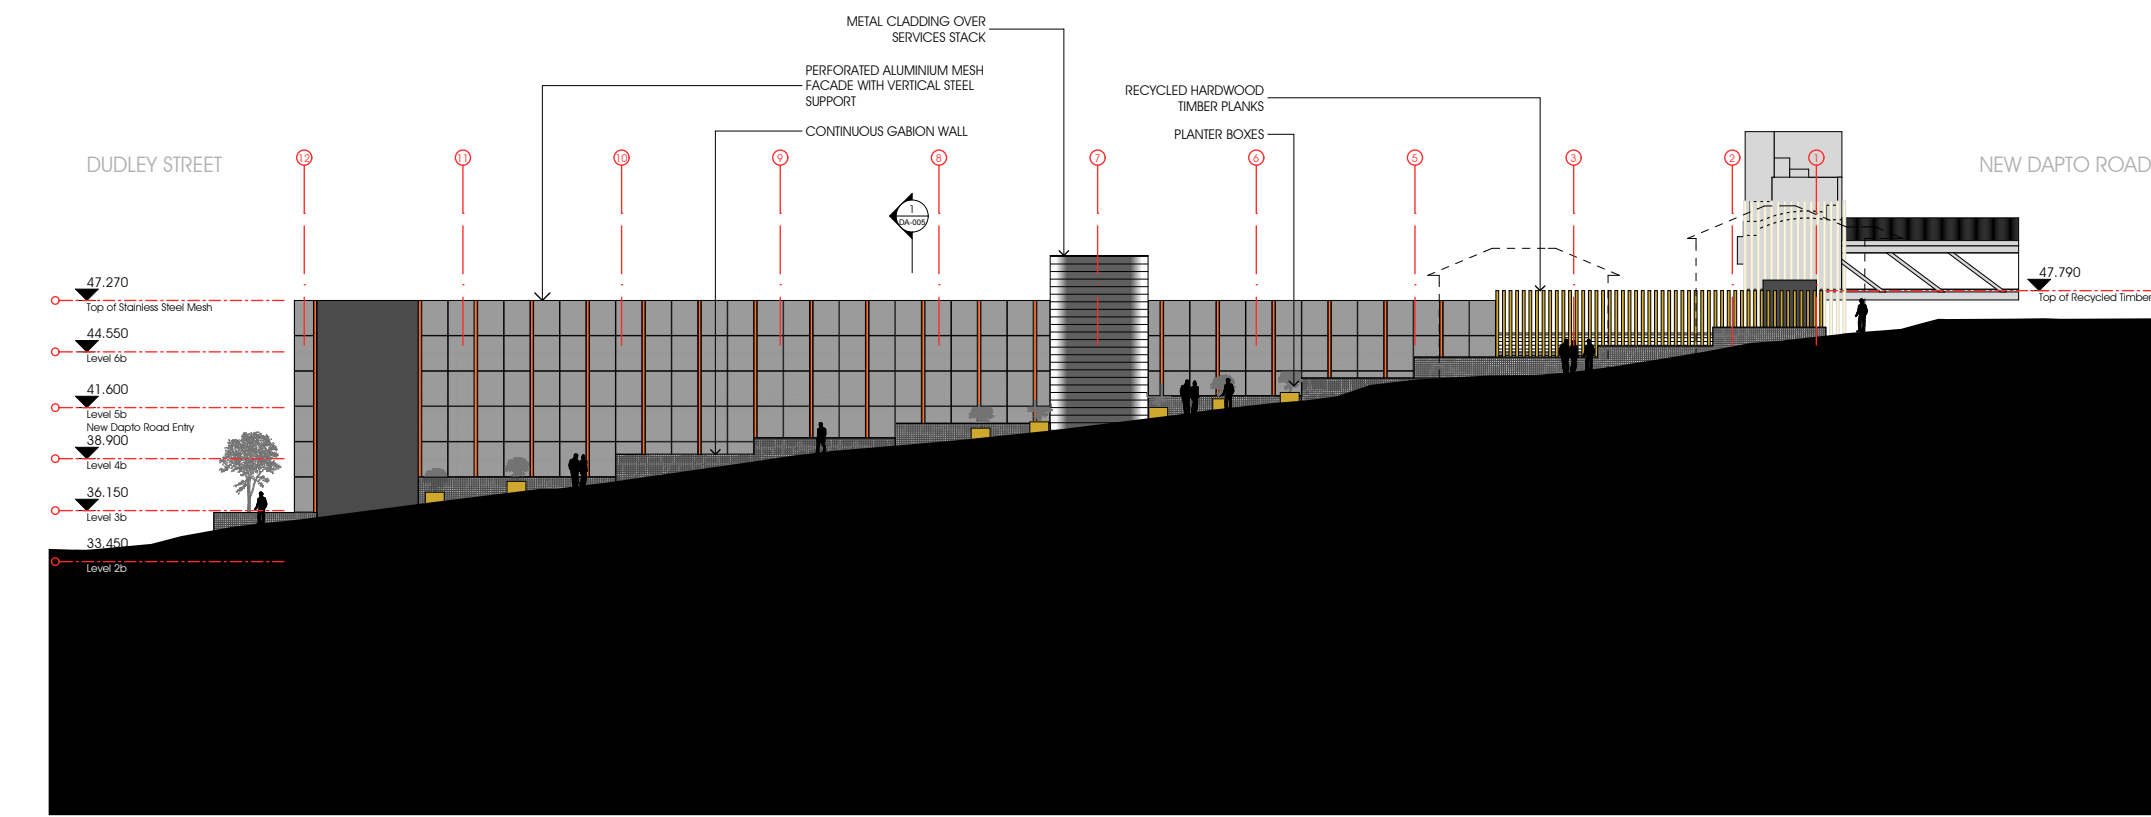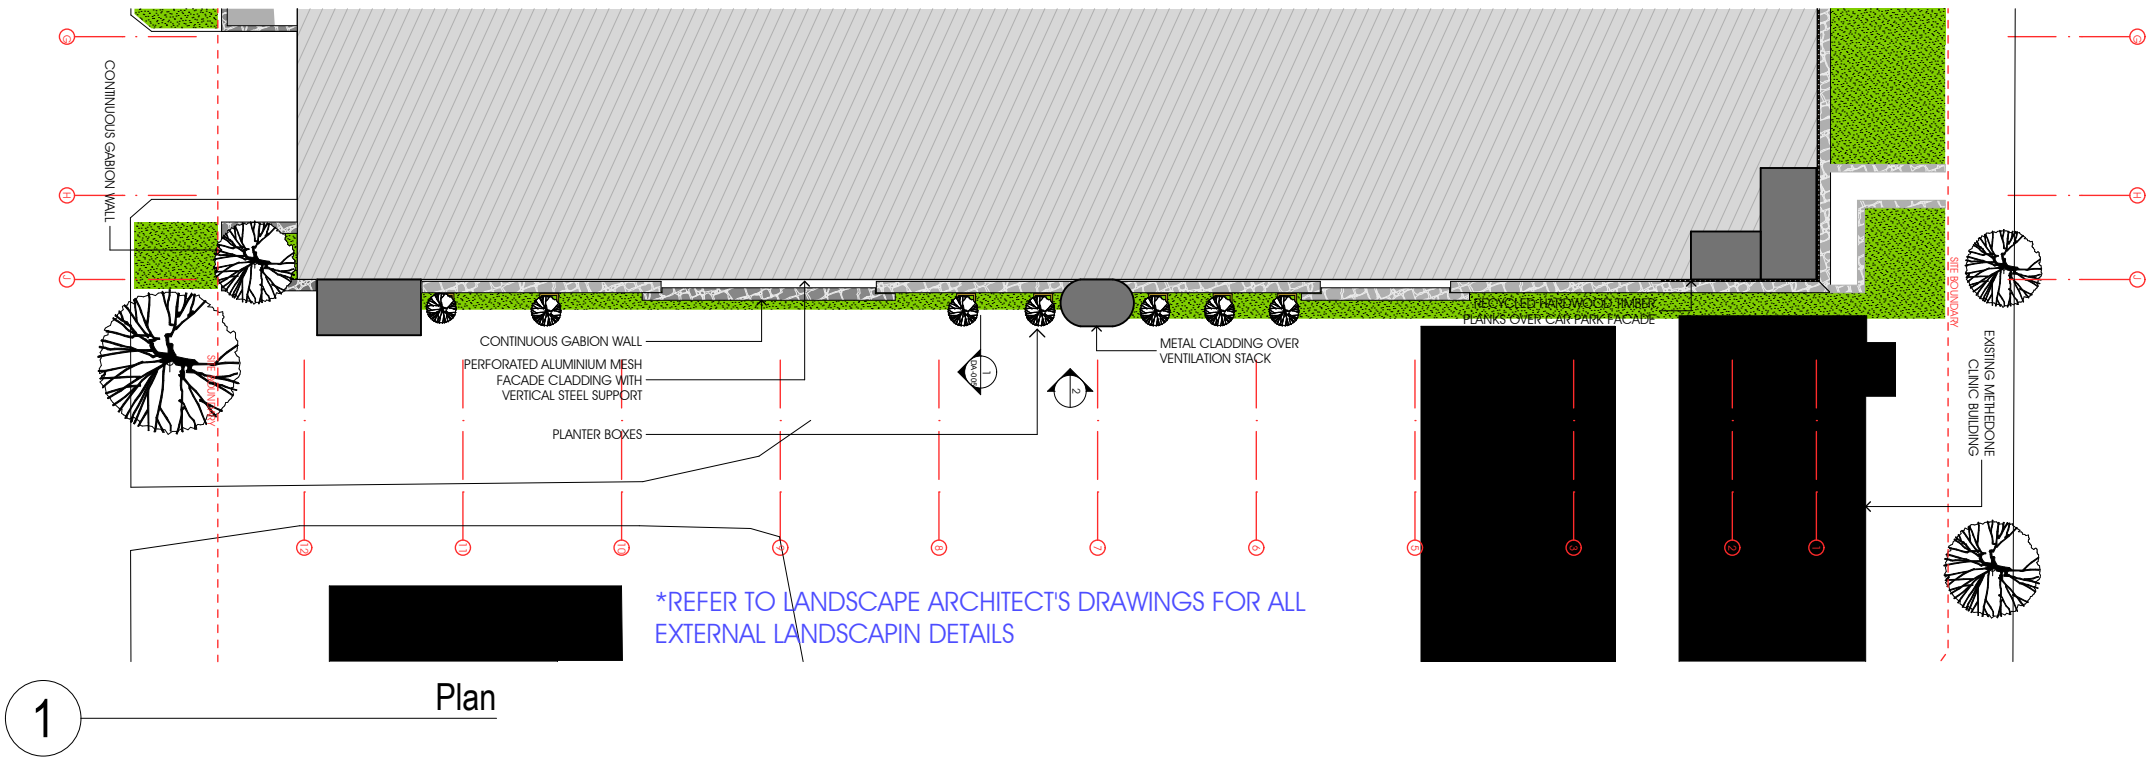

2 Urunga Parade Elevation


Wollongong Hospital Car Park

DEVELOPMENT APPLICATION

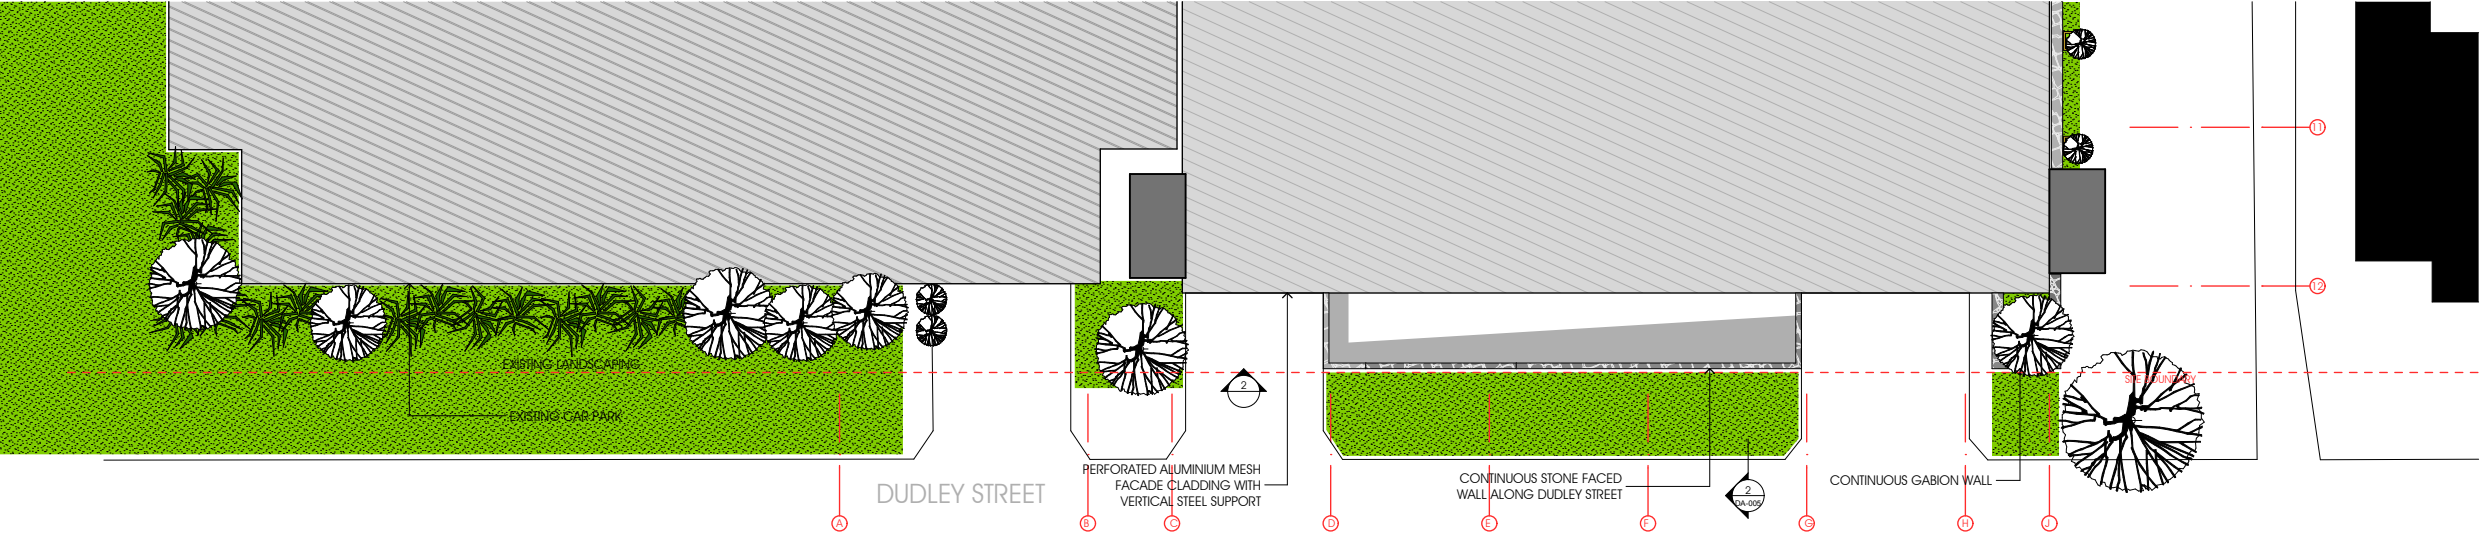

*REFER TO LANDSCAPE ARCHITECT'S DRAWINGS FOR ALL EXTERNAL LANDSCAPIN DETAILS

1 Plan

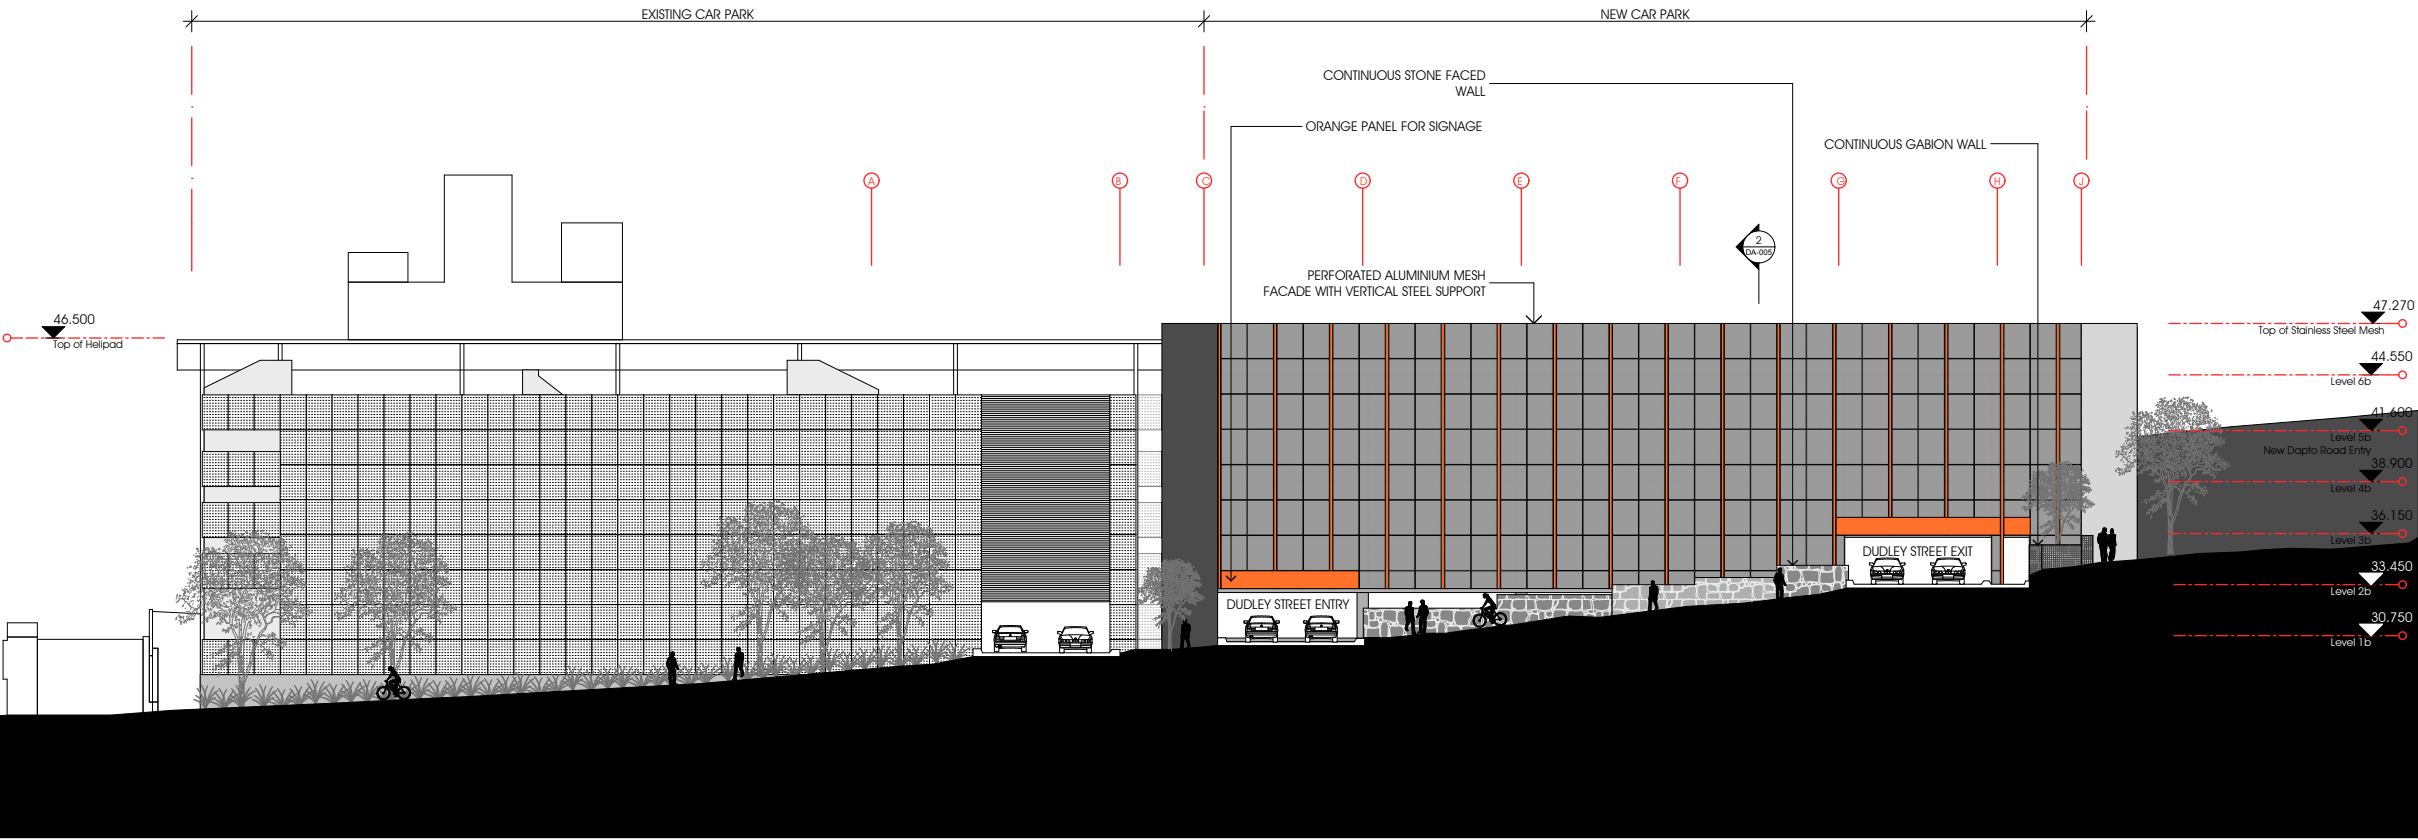

2 Dudley Street Elevation

Wollongong Hospital Car Park

DEVELOPMENT APPLICATION

This drawing is issued upon the condition it is not copied, reproduced, retained or disclosed to any unauthorised person either wholly or in part without prior consent in writing of fitzpatrick+partners.
Do not scale drawings. Check dimensions before commencing work.

Drawings show design intent only. Shop drawings are to be provided for approval prior to construction or manufacture. Inconsistencies are to be reported to fitzpatrick + partners.



SCALE

PRINT DATE
31/05/2013


fitzpatrick+partners
© Copyright 2013
PJ + 61 2 8274 8200 WJ www.fitzpatrickpartners.com

DRAWING
Dudley Street Elevation

PROJECT NO.
21225


DRAWING NO.
DA-004

ISSUE
A

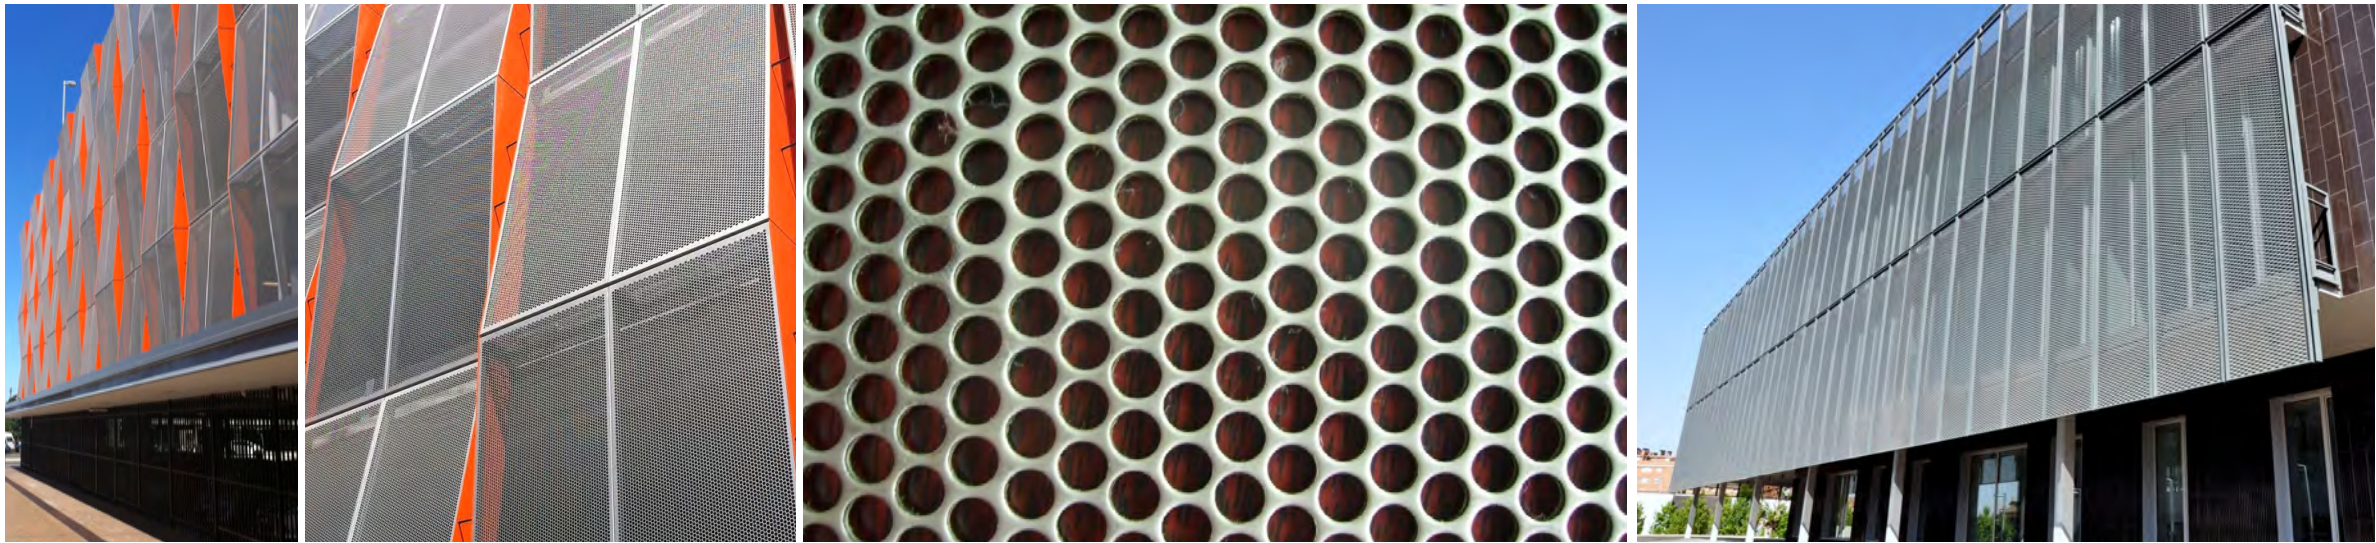


Colour & Articulation to Mesh Facade (Reference Only)


Perforated Aluminium Mesh (Reference Only)

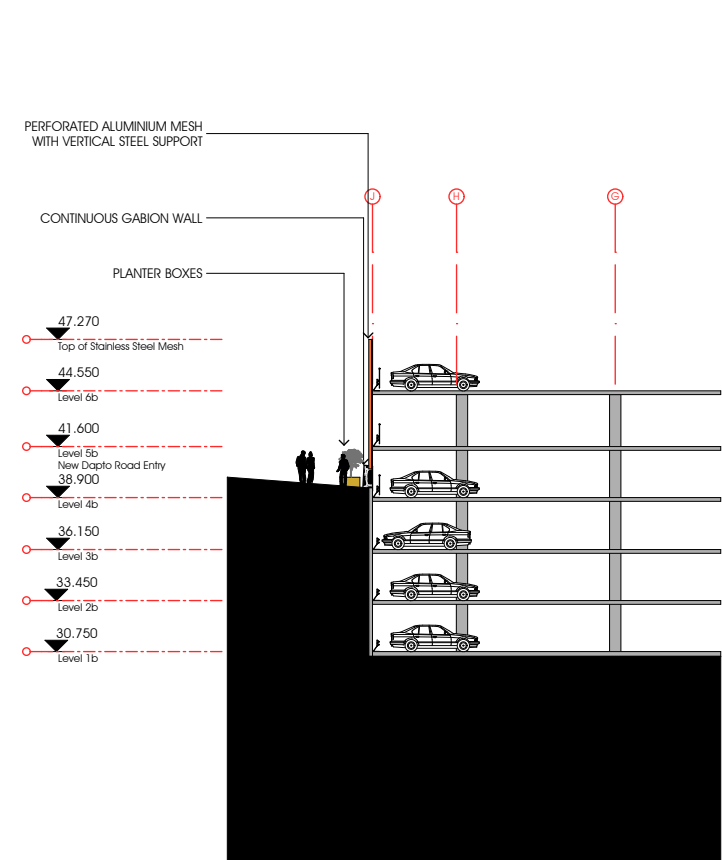

1 Urunga Parade Section

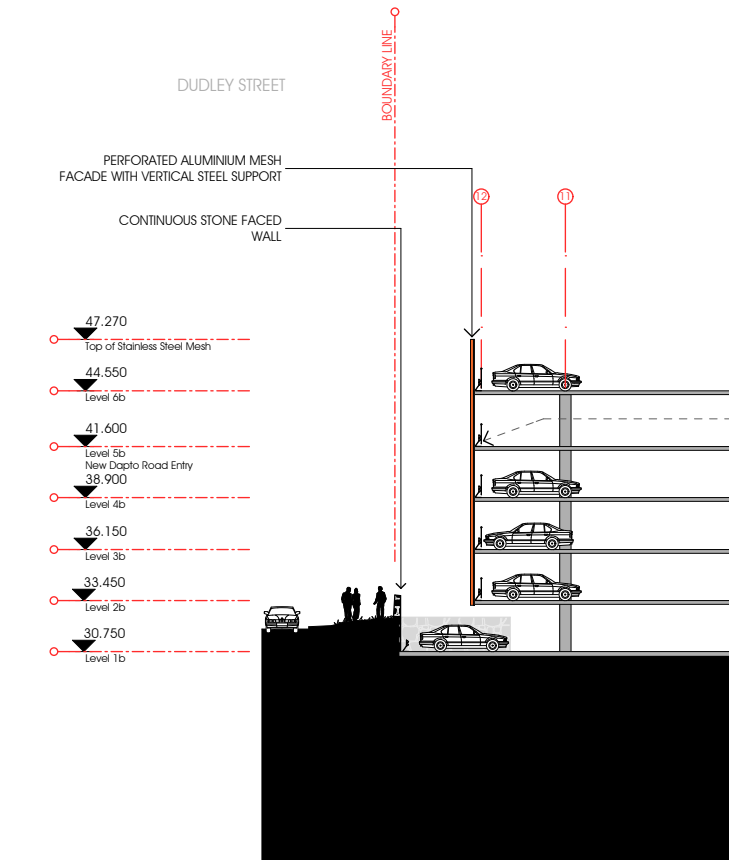

2 Dudley Street Section

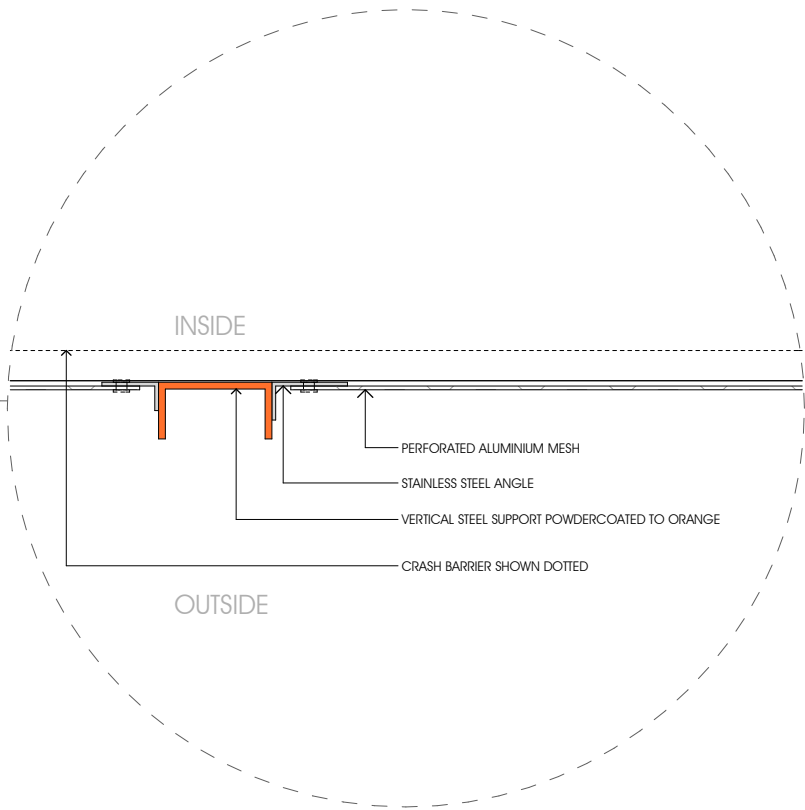

3 Facade Detail Plan

Wollongong Hospital Car Park