
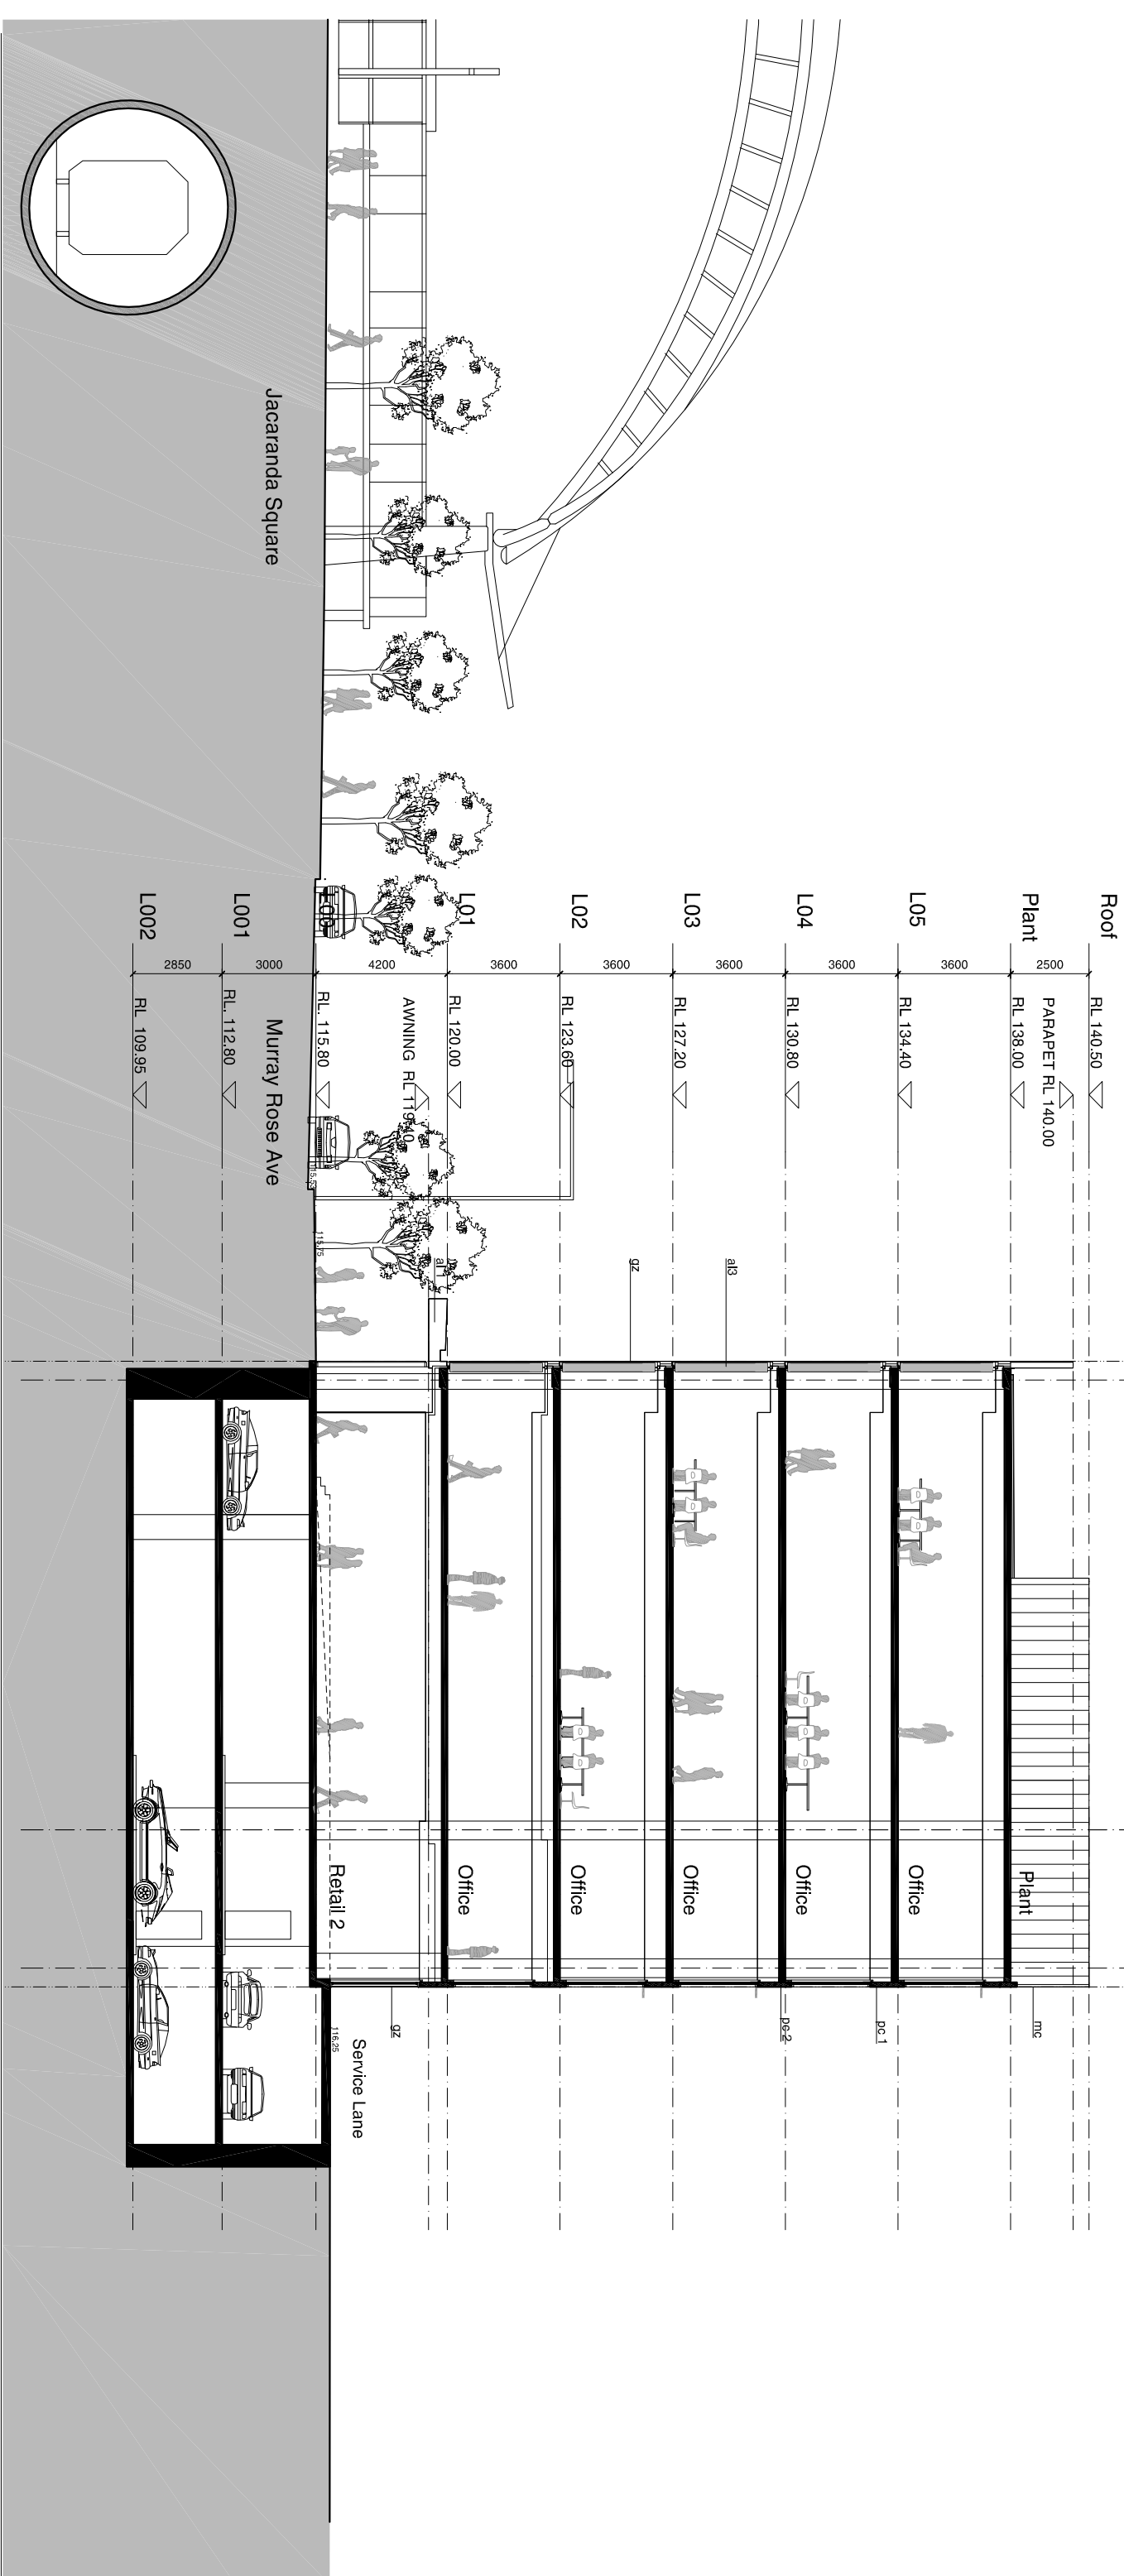


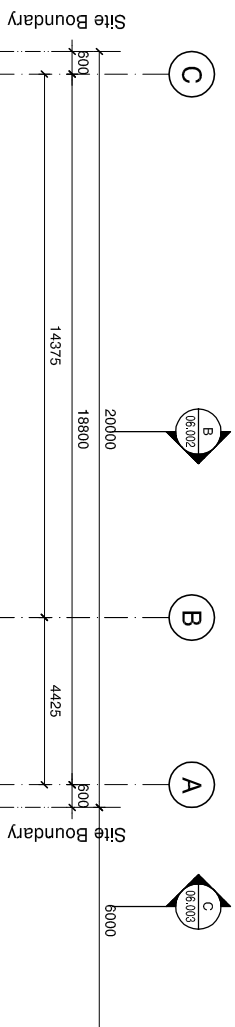

- al. 1 aluminum fascia
- al. 2 aluminum sunshade
- al. 3 perforated aluminum
- mc profiled metal cladding
- gz glazing
- pc1 pre-cast concrete panels, paint finish
- pc2 pre-cast concrete panels, natural finish
- lo aluminum louvre, powdercoat finish
- ms metal roof sheeting

[illegible]

**Site 8B Commercial Building
Sydney Olympic Park**

Section A-A

Scale	1:100 @ A1 / 1:200 @ A3
Drawn	TG Checked BD
Project No.	S11214
Status	EA application
Pkr Date	2/11/2010 2:55:59 PM
Pkr File	S:\11034-12594\11214_Summary_0000_compiled.dwg:DWG:1
Drawing No.	[revision]

A06.001[B]

BATES
SMART

Sydney 1/243 Liverpool Street
East Sydney NSW 2010 Australia
Tel: 02 8554 5100 Fax: 02 8554 5159
Email: info@batesmart.com.au
<http://www.batesmart.com.au>

Melbourne 1 Nicholson Street
Melbourne VIC 3000 Australia
Tel: 03 8620 1700 Fax: 03 8684 6000
Email: info@batesmart.com.au
<http://www.batesmart.com.au>

Bates Smart Pty Ltd AEN 70 004 999 400

BATES SMART™