



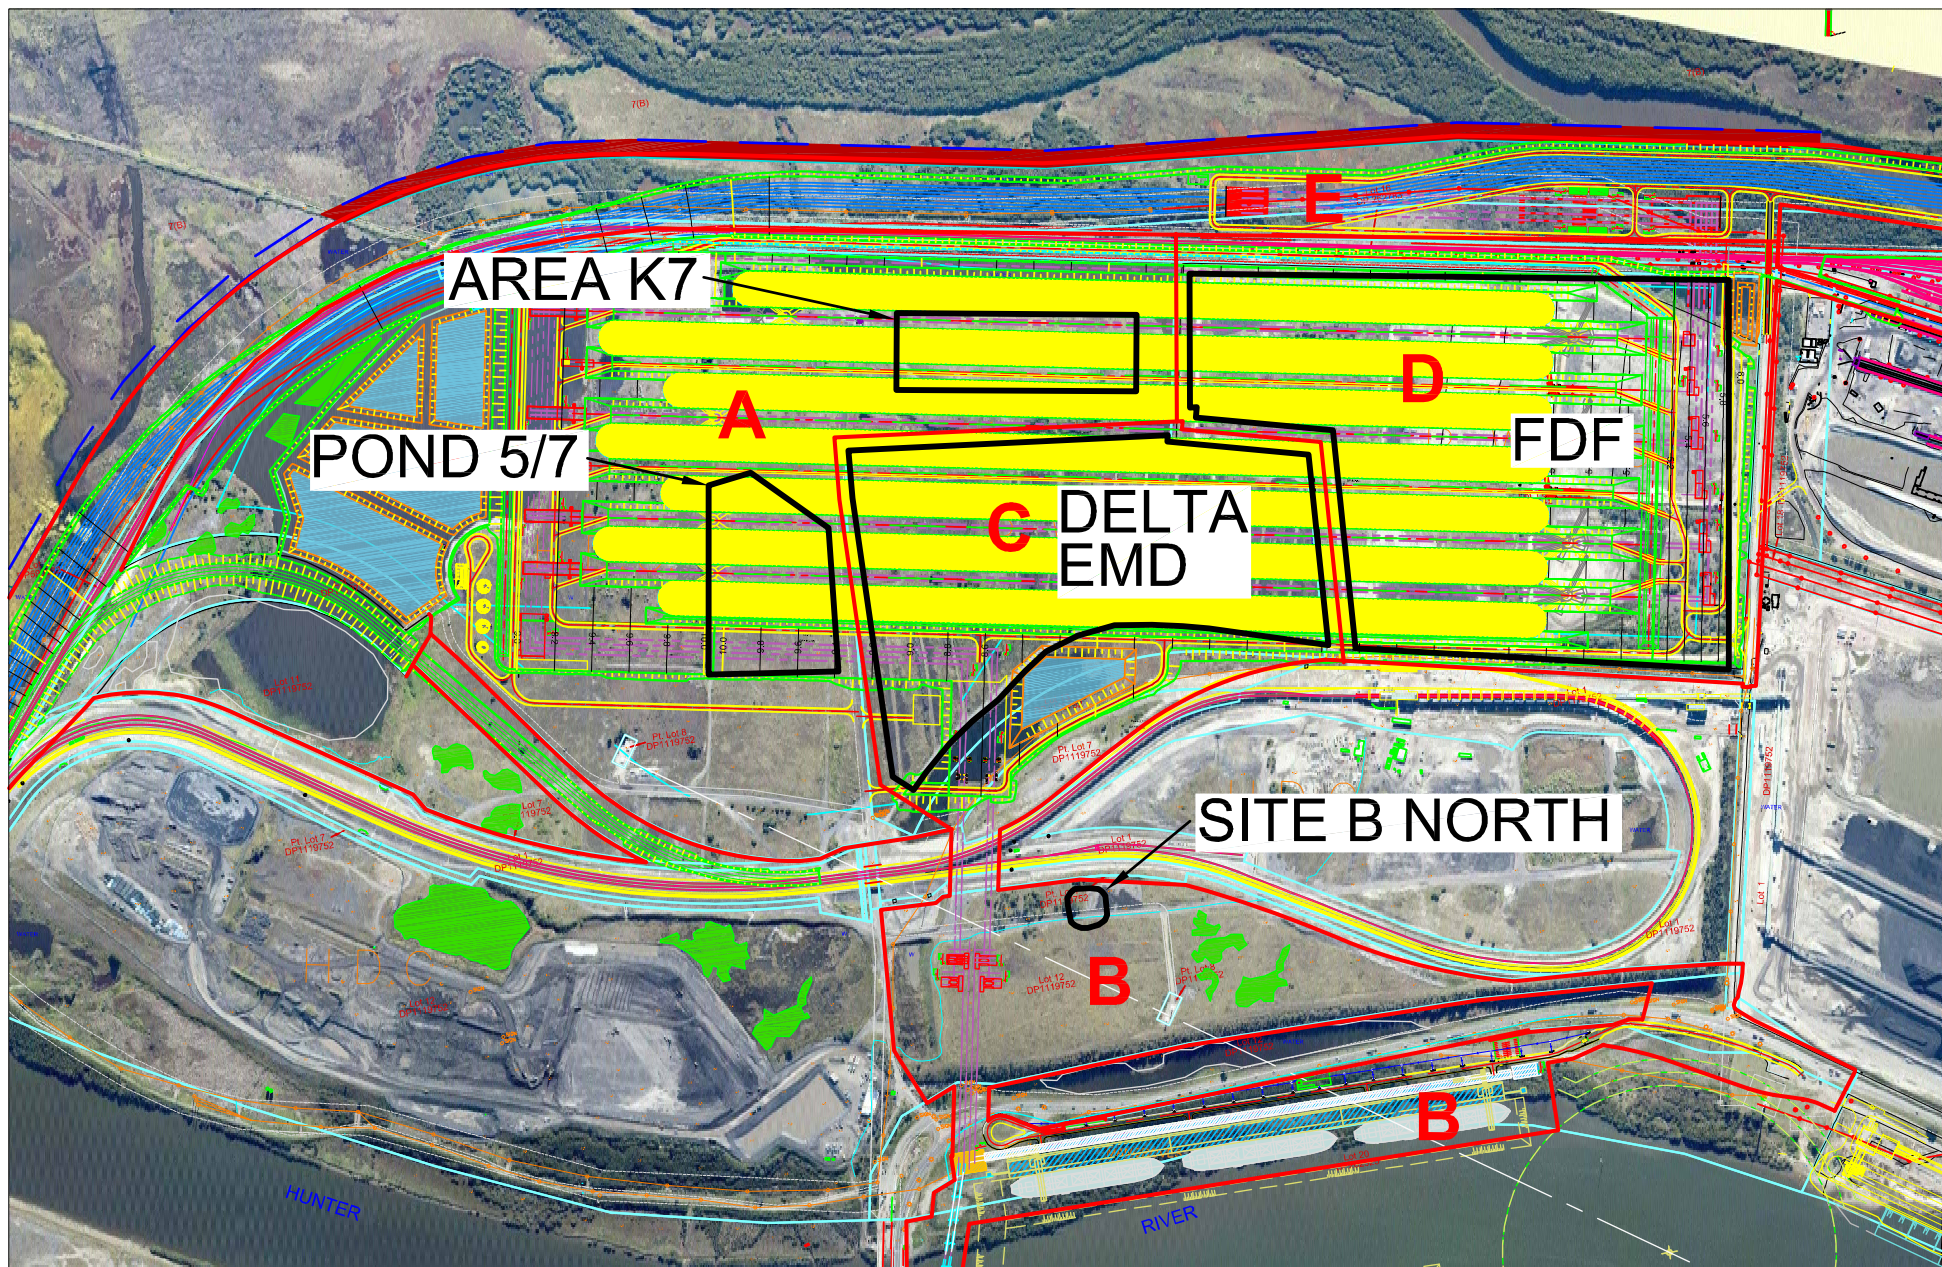

LEGEND

- Approximate T4 Project Area
- Main Areas of Contamination
- B Site Designation

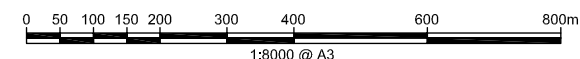

DRAWING ADAPTED FROM PLAN BY AURECON HATCH, DRAWING No KL323270_a site overview.dwg




CLIENT: Port Waratah Coal Services Limited	
OFFICE: Newcastle	DRAWN BY: PLH
SCALE: 1:8000@A3	DATE: 16.02.2012

TITLE: **Proposed Development and Main Areas of Contamination**
Groundwater Assessment
Proposed Terminal 4 Project, Kooragang Island



PROJECT No:	49533.02
DRAWING No:	5.31
REVISION:	1

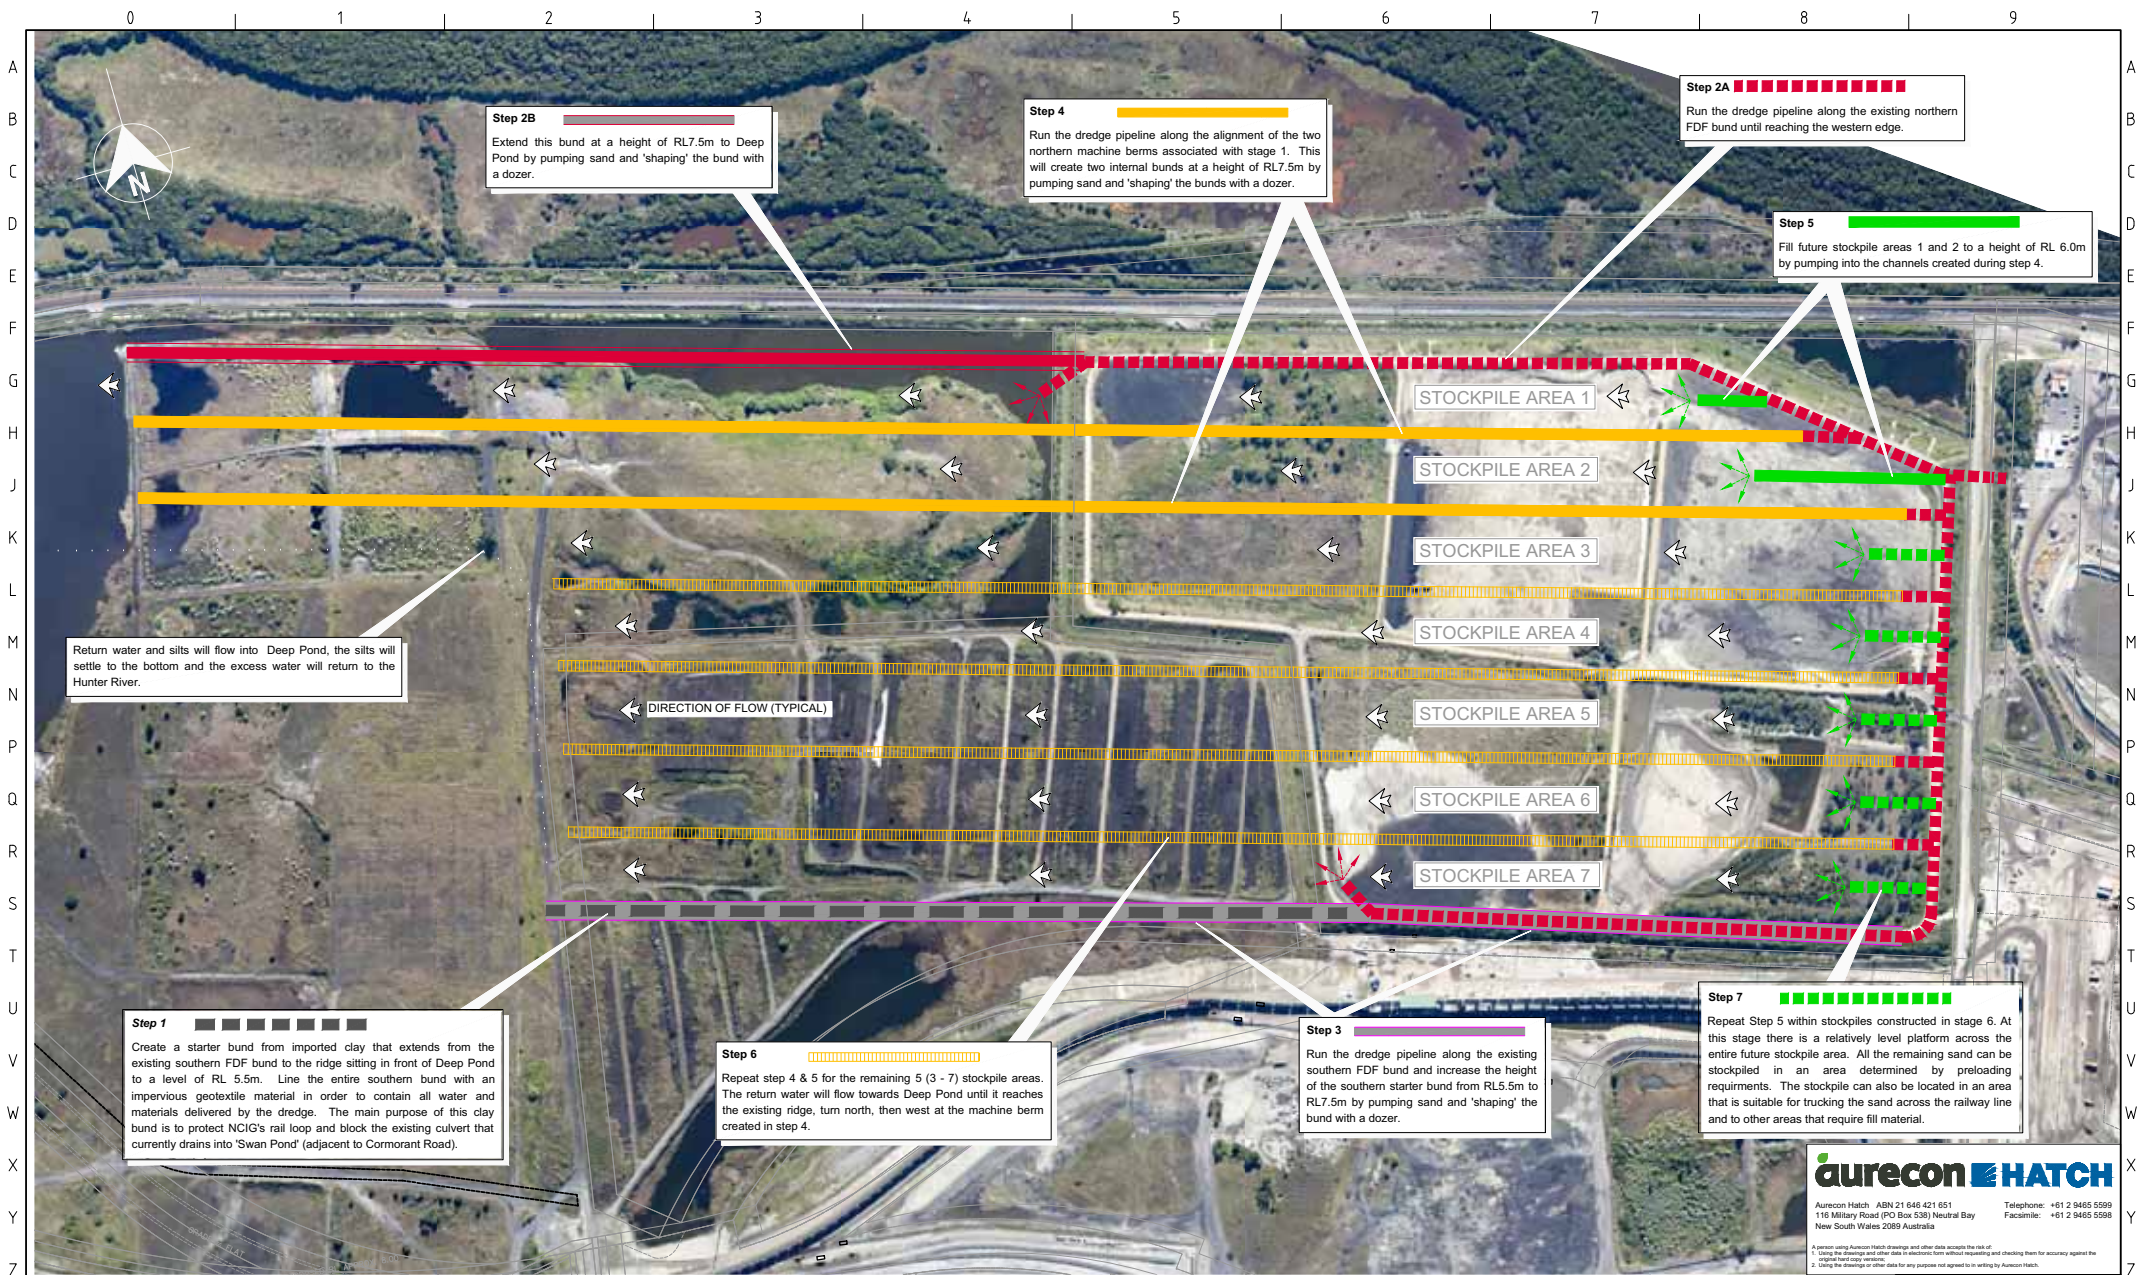

Rev	Revision Details	Work Order	Drawn By	Date	Reference Drawing Title	Drawing N°
C	UPDATE TO SUIT ENGINEERING REVIEW		J.S.	21.04.11		
B	ISSUED FOR PREFEASIBILITY ENGINEERING STUDY		J.S.	23.03.11		
A	PRELIMINARY		MC	24.02.11		



PORT WARATAH COAL SERVICES LIMITED - TERMINAL 4
T4 PREFEASIBILITY ENGINEERING STUDY - TOURLE STREET
DREDGING - TURNING CIRCLE AND STAGES 1 AND 2
RECLAMATION STRATEGY PLAN

Drawn By	Date Drawn	Drafting Check By	Design By	Design Check By	PWCS Spec/Supl
MARK COLLINGS	0102-11		S. LAWLEY		

aurecon **HATCH**
Aurecon Hatch ABN 21 646 421 651 Telephone: +61 2 9465 5599
116 Military Road (PO Box 538) Neutral Bay Facsimile: +61 2 9465 5598
New South Wales 2089 Australia
A person using Aurecon Hatch drawings and other data accepts the risk of:
1. Using the drawings and other data in connection with other engineering and checking them for accuracy against the
2. Using the drawings and other data for any purpose not agreed to in writing by Aurecon Hatch.

**PRELIMINARY
NOT FOR CONSTRUCTION**

Drawing N° Rev N

KL283732

C

Sheet N° 001