

Appendix B

Drawing 1 – Site Location Plan
Drawing 2 – Proposed Remediation Areas
Drawing 3 – Proposed Development

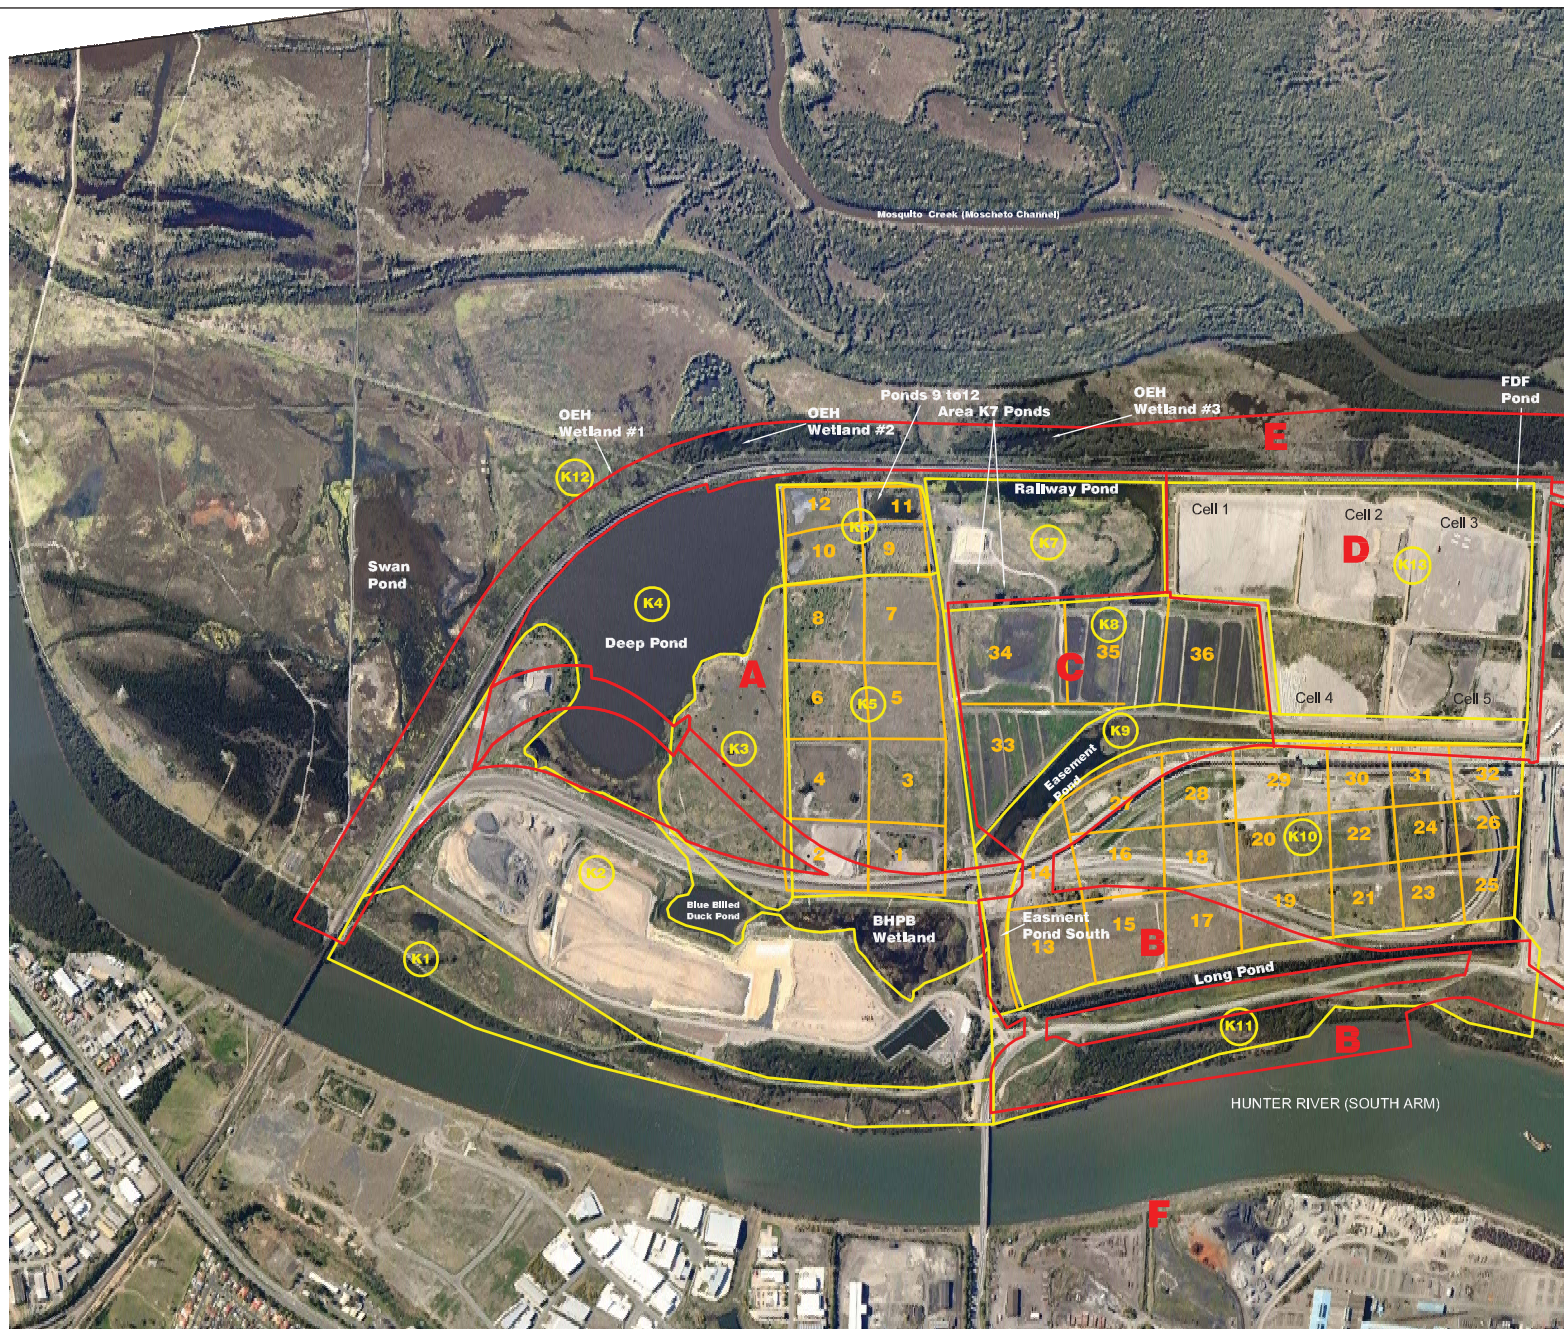

LEGEND

T4 Project Site

B Site Designation

(K5) Area Number

1 Pond Number

Cell 1 FDF Cell Number

Drawing based on Nearmap Aerial Photograph dated 17.09.11 and file provided by client, RefProject_Area_State_ISG_nov2011 70Mtpa.dwg



CLIENT: Port Waratah Coal Services Limited

OFFICE: Newcastle

DRAWN BY: PLH

SCALE: 1:12,500@A3

DATE: 11.08.2013

TITLE: **Site Location Plan**

Assessment of Mitigation Measures for Groundwater Contamination


Proposed Terminal 4 Project, Kooragang Island



PROJECT No: 49533.14

DRAWING No: 1

REVISION: 2

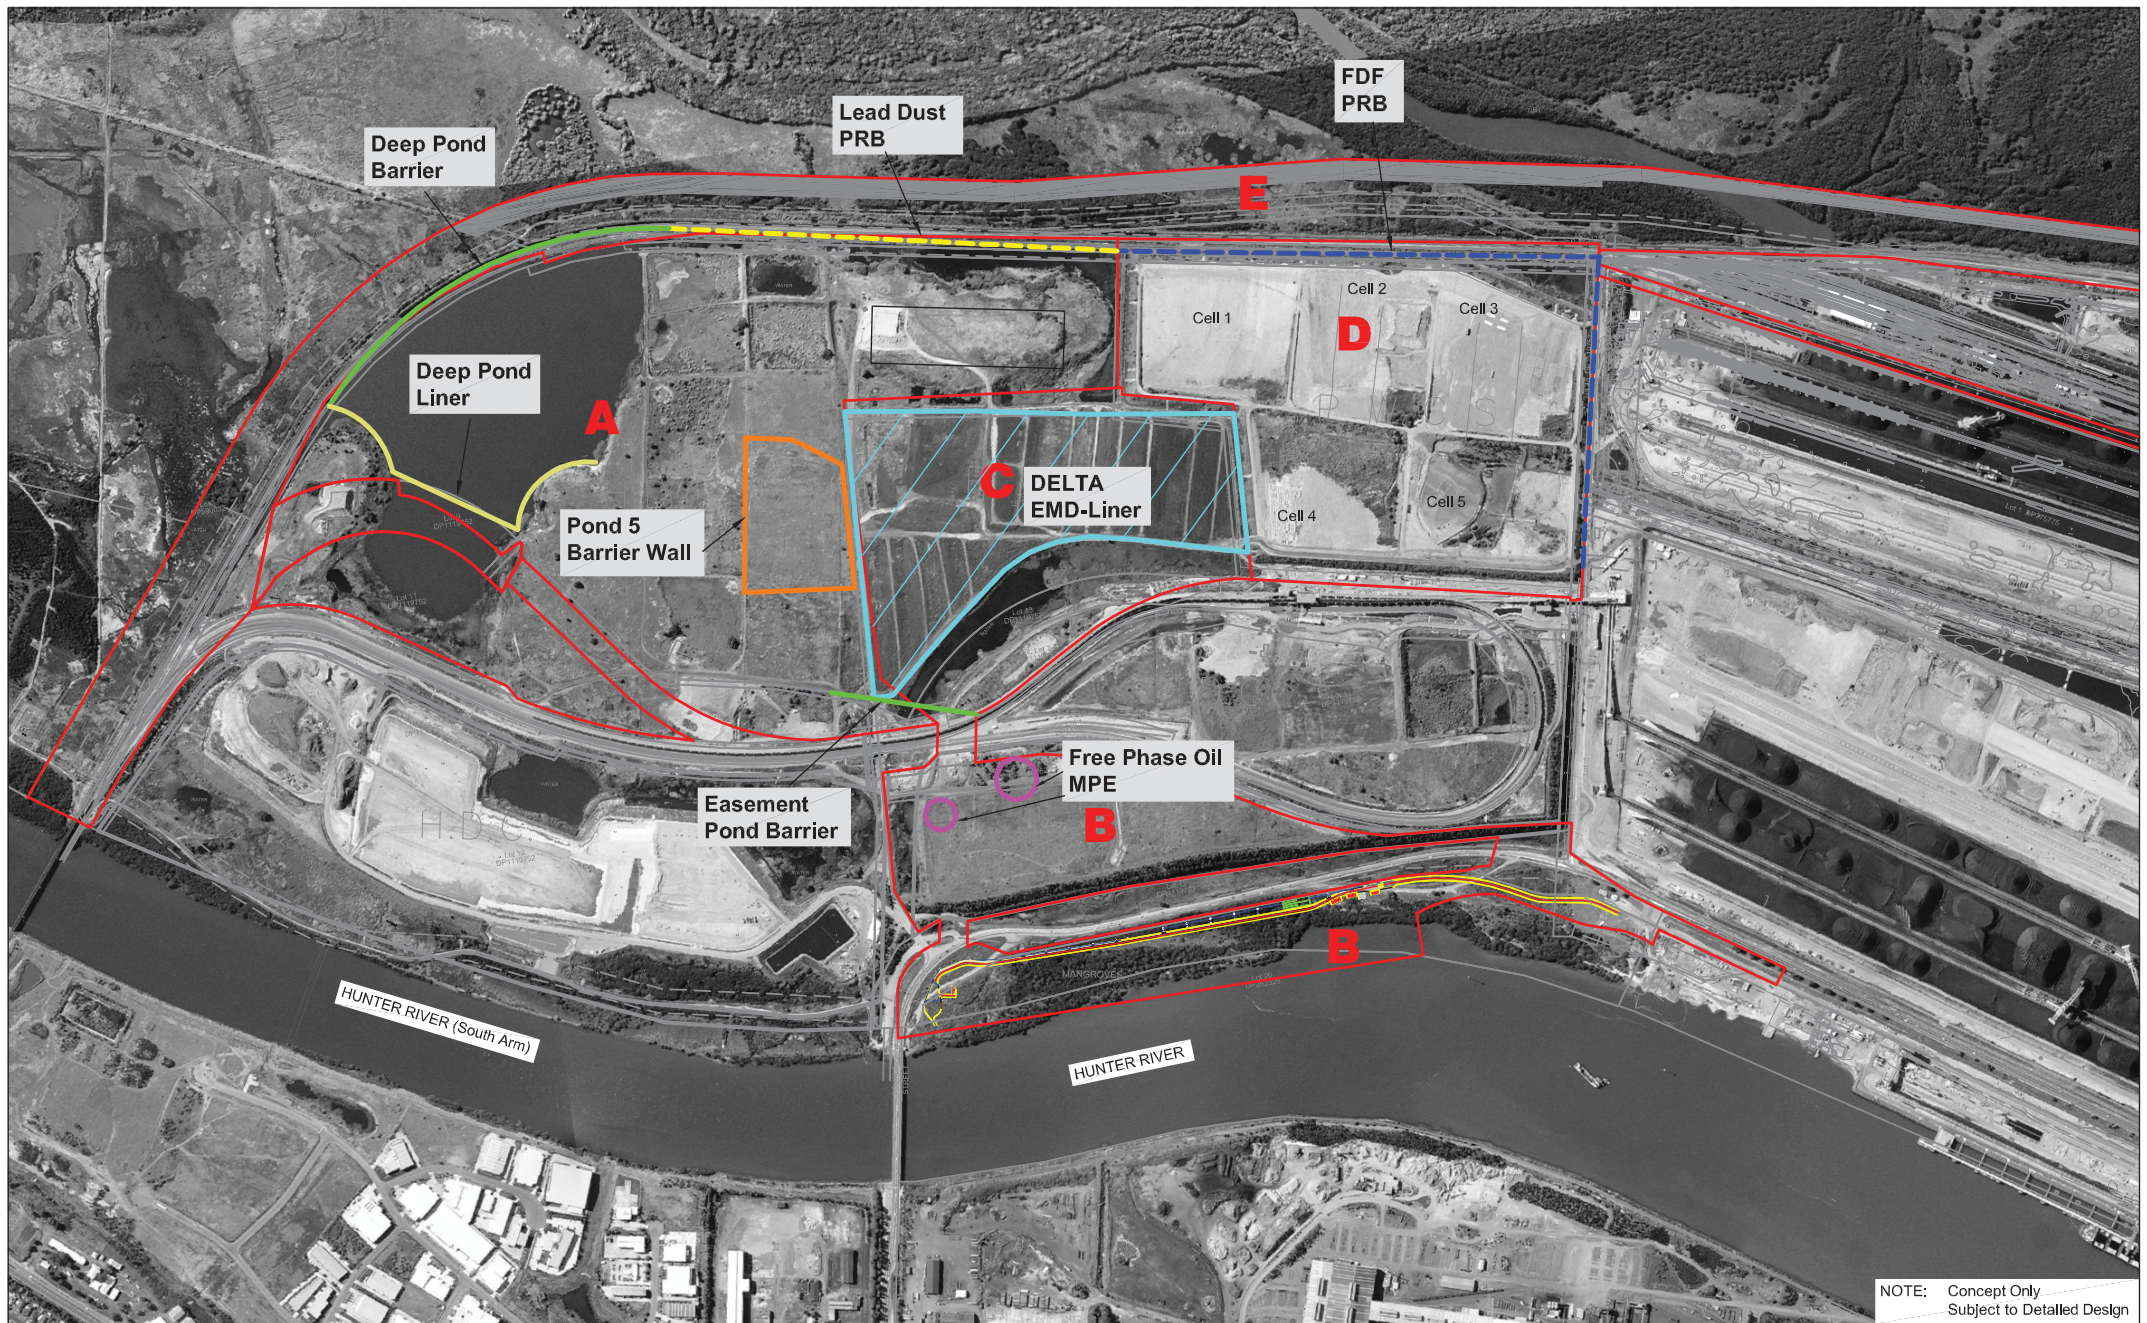

NOTE: Concept Only
Subject to Detailed Design

Legend

PRB Permeable Reactive Barrier
EMD Electrolytic Manganese Dioxide
FDF Fines Disposal Facility

MPE Multi-phase Extraction

Drawing based on file provided by client, Ref Project_Area_State-1SG_nov2011 70 Mtpa.dwg

0 100 200 300 400 500 750 1000m

1:10,000 @ A3



CLIENT: Port Waratah Coal Services Limited

OFFICE: Newcastle

SCALE: 1:10,000@A3

DRAWN BY: PLH

DATE: 11.03.2013

TITLE: **Proposed Remediation Areas**

Assessment of Mitigation Measures for Groundwater Contamination


Proposed Terminal 4 Project, Kooragang Island



PROJECT No: 49533.14

DRAWING No: 2

REVISION: 2

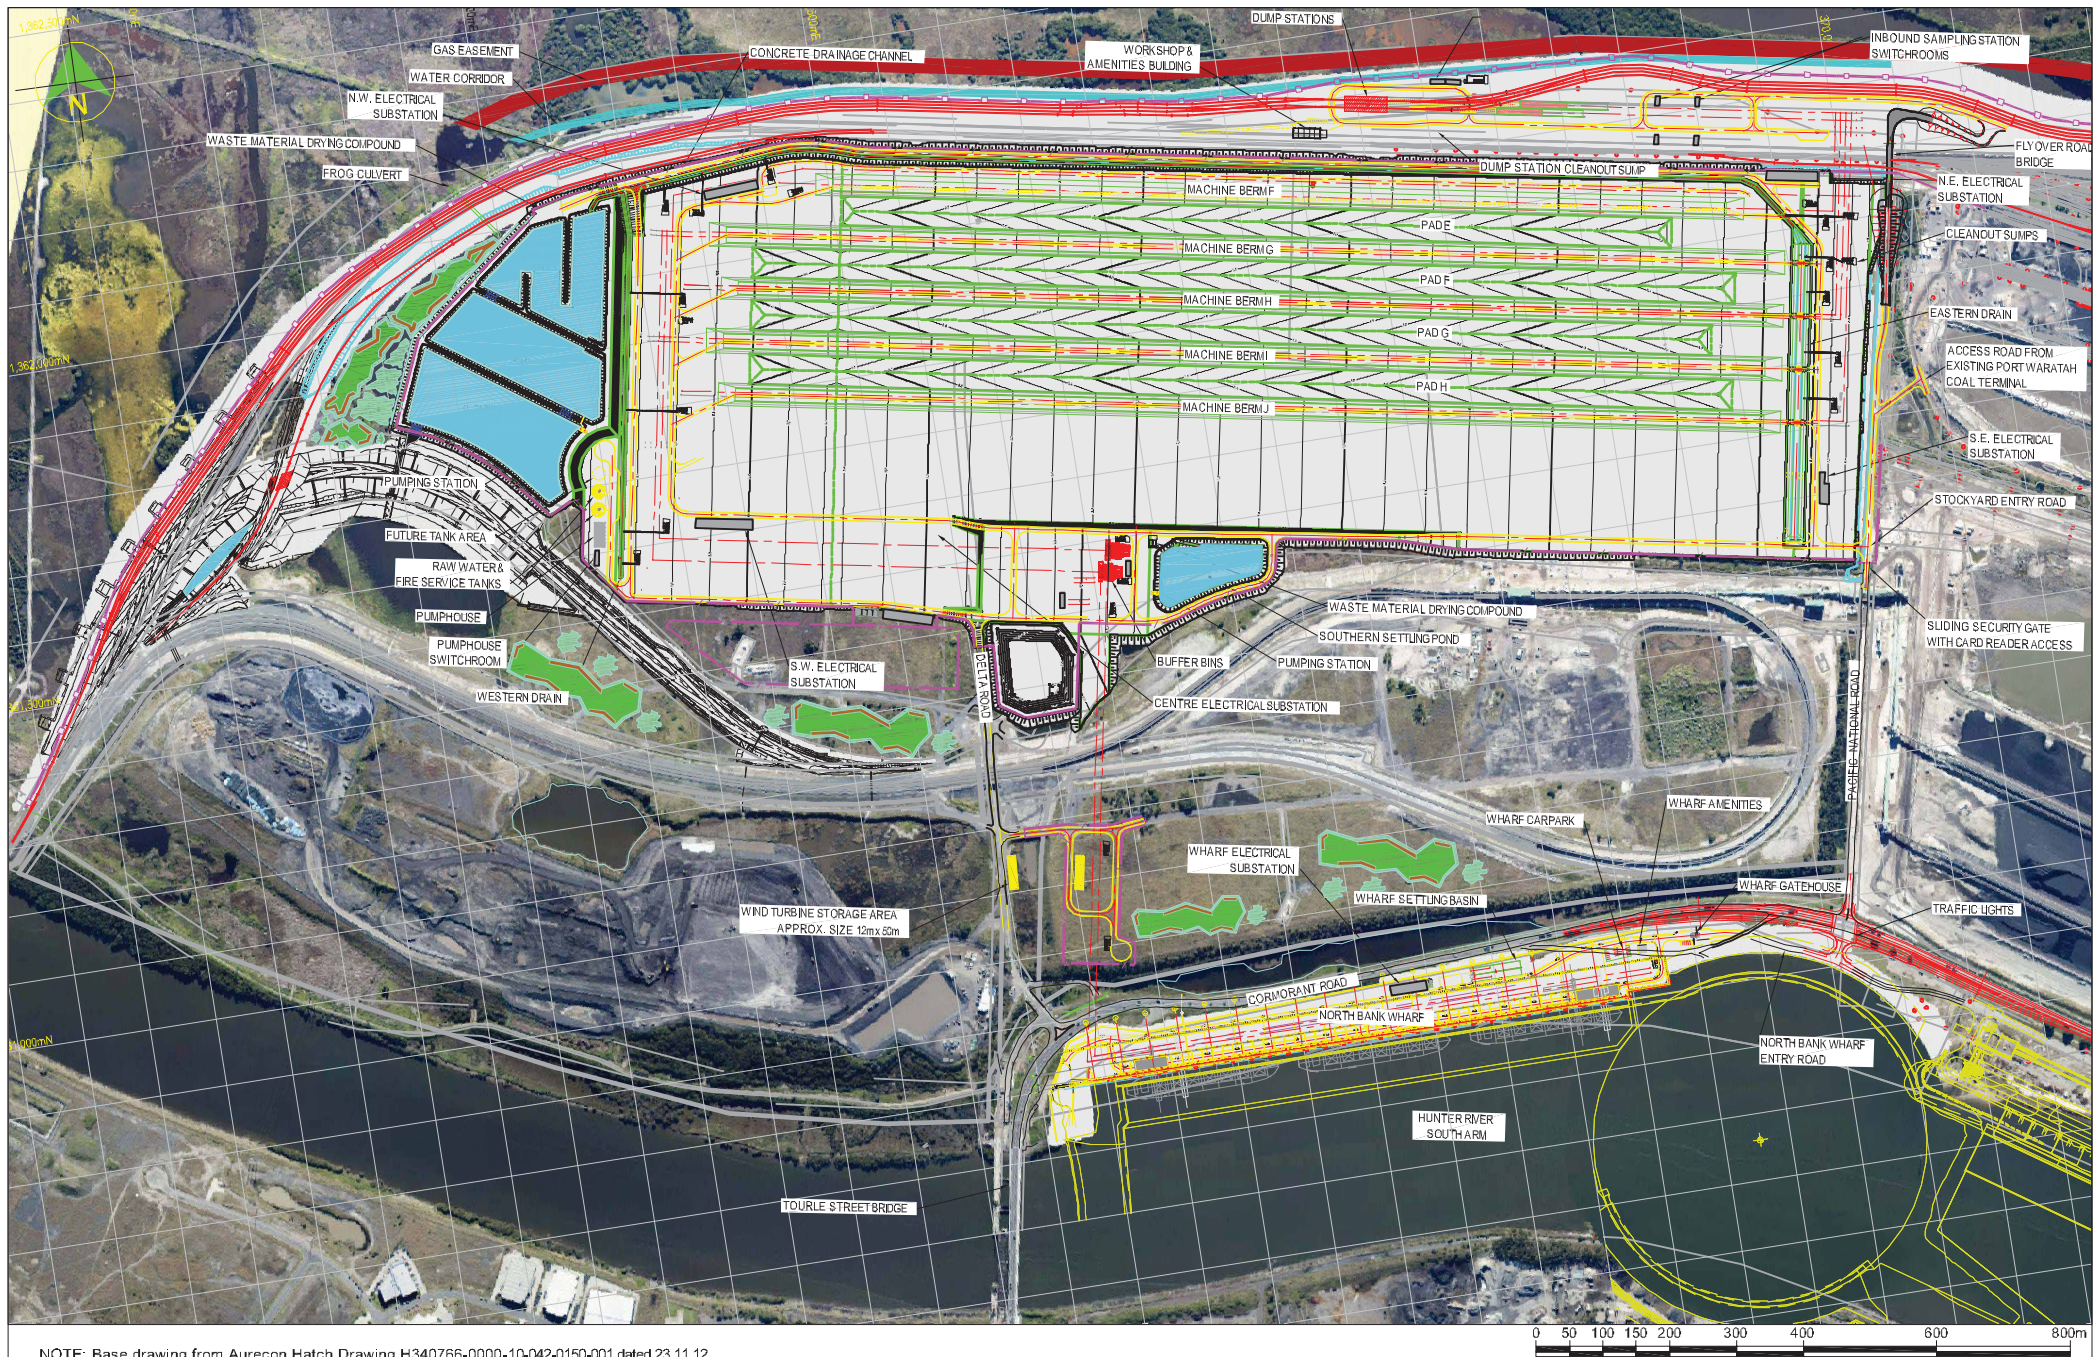

NOTE: Base drawing from Aurecon Hatch Drawing H340766-0000-10-042-0150-001 dated 23.11.12

