
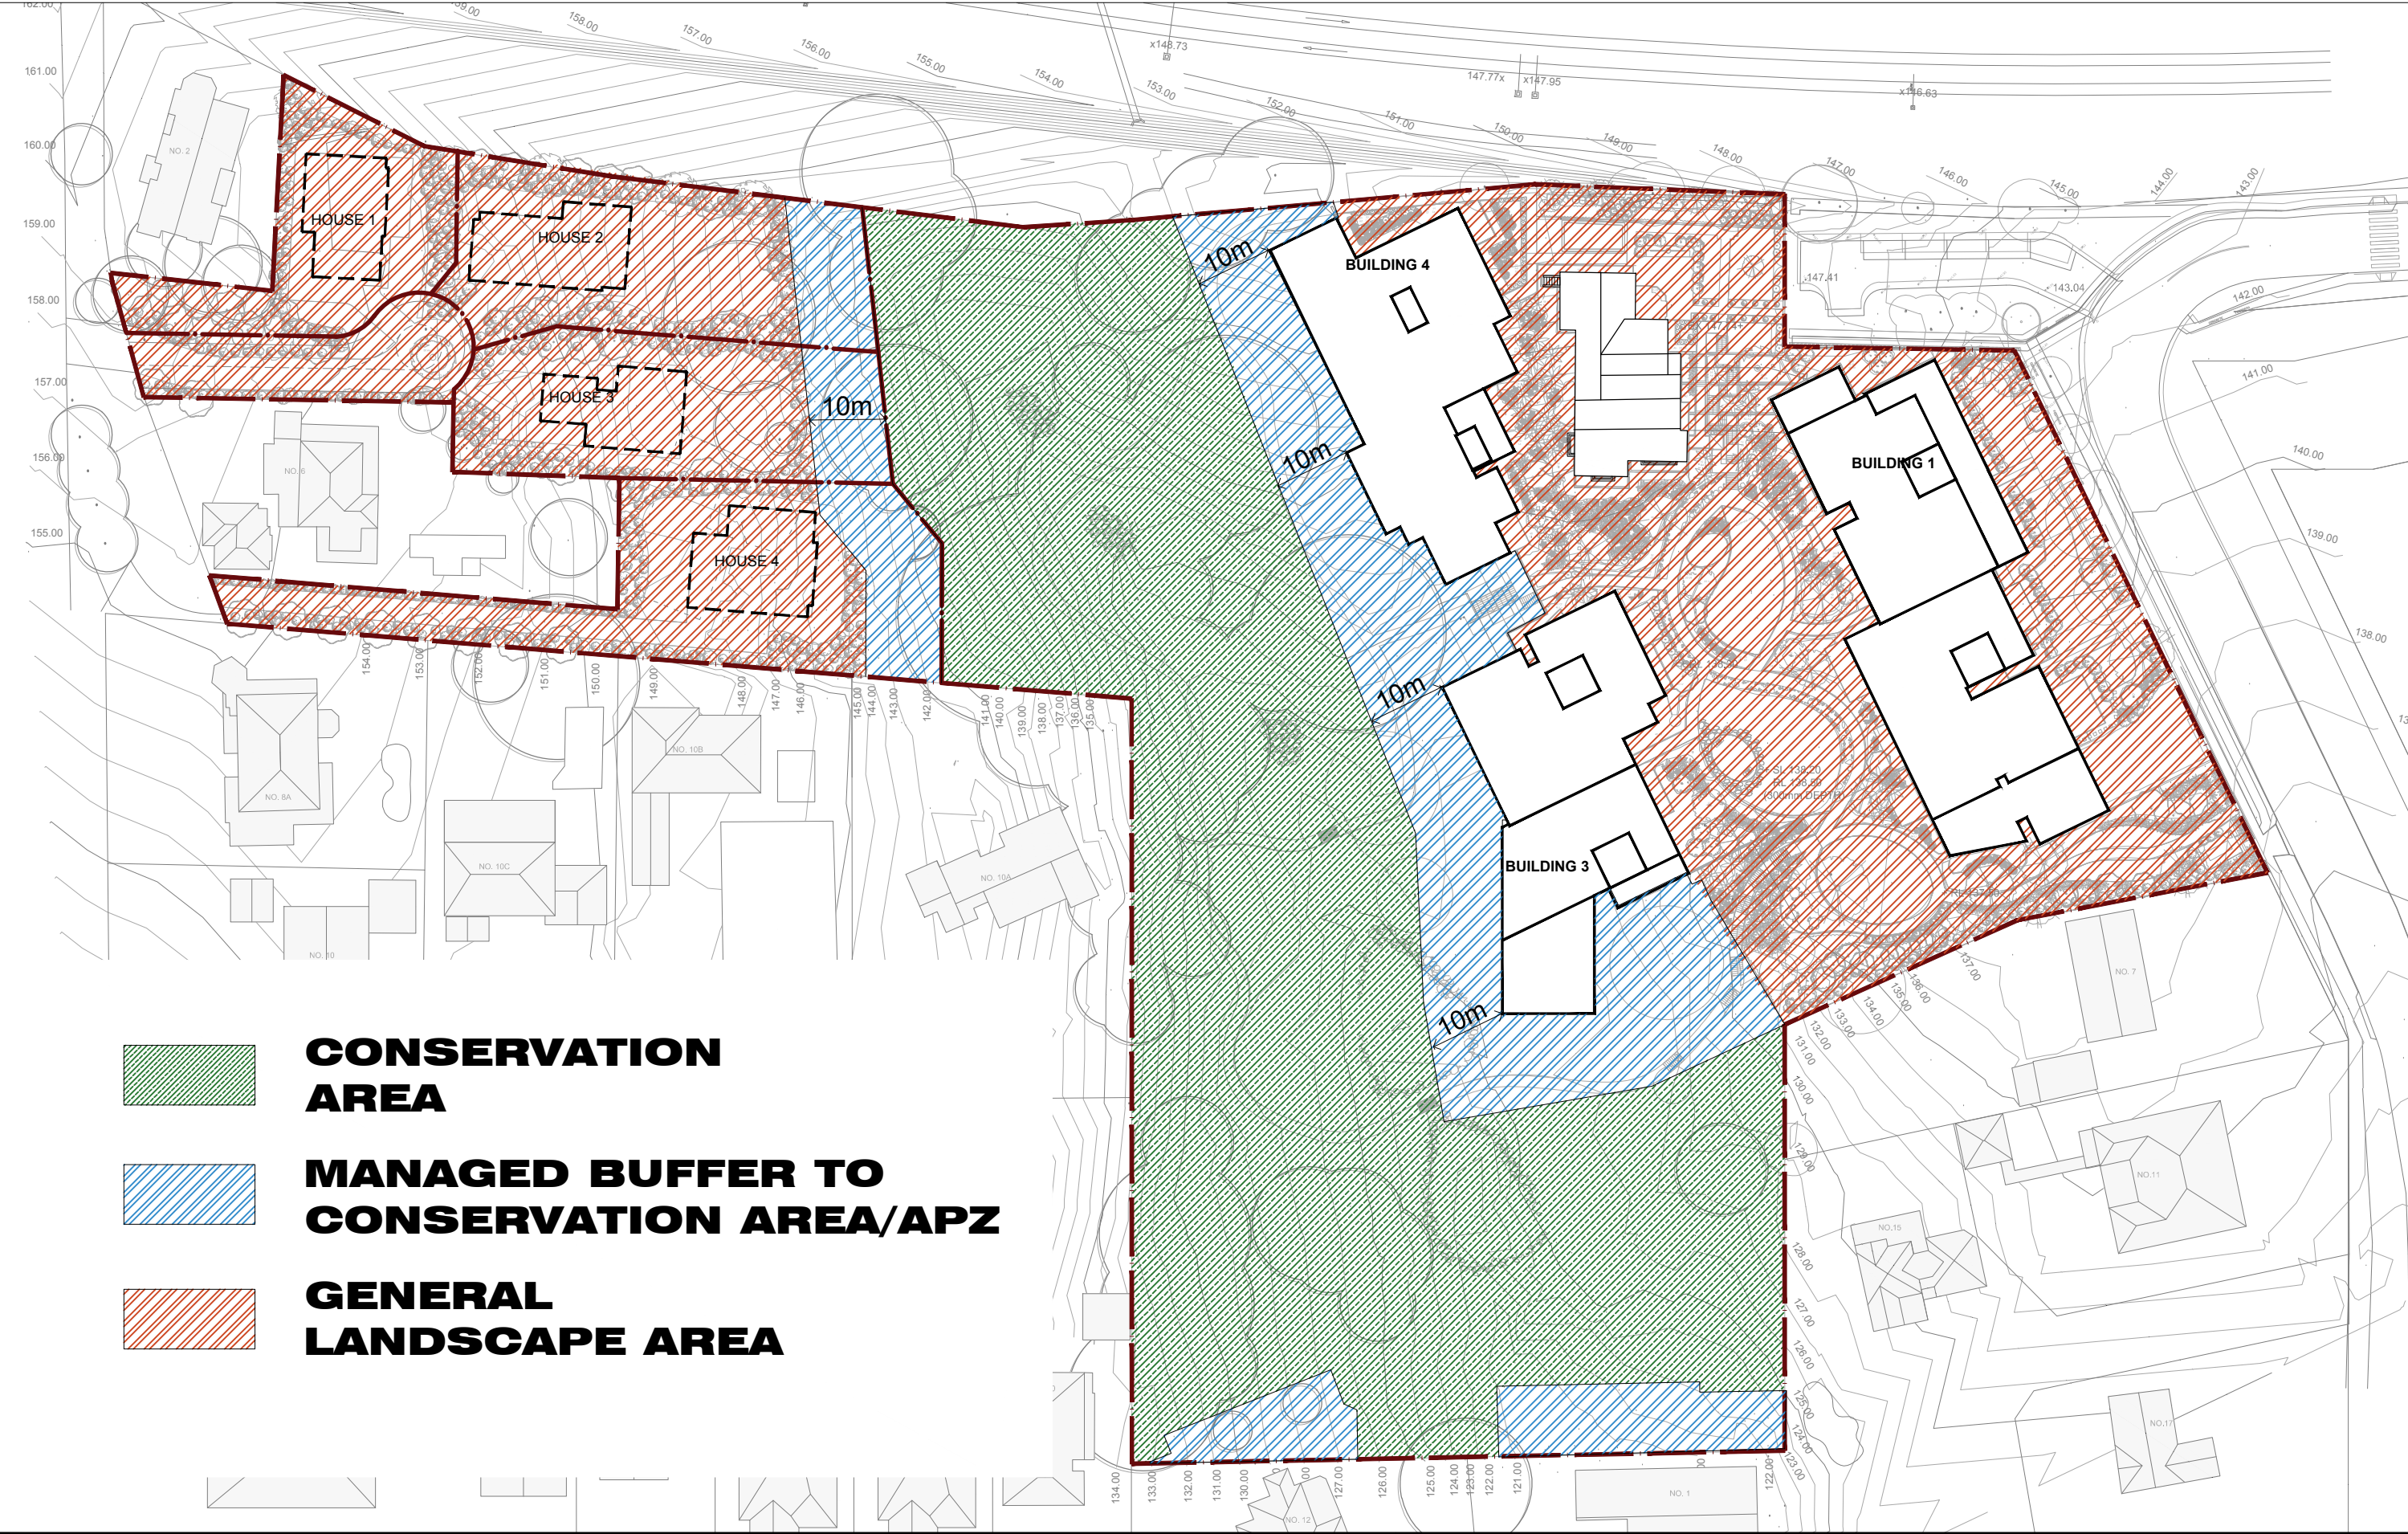


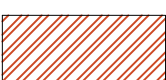

**CONSERVATION
AREA**

**MANAGED BUFFER TO
CONSERVATION AREA/APZ**

**GENERAL
LANDSCAPE AREA**

IMPORTANT NOTES: Do not scale from drawings. All dimensions to be checked on site before commencement of work. All discrepancies to be brought to the attention of the Architect. Larger scale drawings and written dimensions take preference. This drawing is copyright and the property of the author, and must not be retained, copied or used without the express authority of MARCHESE + PARTNERS INTERNATIONAL PTY. LTD.	REVISION	DATE	DESCRIPTION	BY																										
	P	27.11.14	APPROVED BY LEC	PS																										
	Q	27.02.15	FOR SECTION 34 CONFERENCE	PS																										
	S	04.05.15	SUBMISSION TO LEC	PS																										
	T	31.07.15	SUBMISSION TO LEC	PS																										
	T addendum	04.08.15	SUBMISSION TO LEC	PS																										
	U	11.12.15	SUBMISSION TO LEC	PS																										
marchesepartners Marchese Partners International Pty Ltd Level 1, 53 Walker Street, North Sydney, NSW 2060 Australia P +61 2 9922 4375 F +61 2 9929 5786 E info@marchesepartners.com.au www.marchesepartners.com.au Sydney · Brisbane · Melbourne · Canberra · Guangzhou ACN 098 552 151 ABN 20 098 552 151							CLIENT Ausbao pwc		PROJECT PROPOSED RESIDENTIAL DEVELOPMENT AVON ROAD, PYMBLE		DRAWING TITLE PLANTING PROTECTION ZONE PLAN <table><tr><td>SCALE</td><td>DATE</td><td>DRAWN</td><td>CHECKED</td></tr><tr><td>1:400 @ A1 1:800 @ A3</td><td>01.11.2012</td><td></td><td></td></tr><tr><td>JOB</td><td>DRAWING</td><td colspan="2">REVISION</td></tr><tr><td>12009</td><td>MP 21.04</td><td colspan="2">U</td></tr></table>				SCALE	DATE	DRAWN	CHECKED	1:400 @ A1 1:800 @ A3	01.11.2012			JOB	DRAWING	REVISION		12009	MP 21.04	U	
SCALE	DATE	DRAWN	CHECKED																											
1:400 @ A1 1:800 @ A3	01.11.2012																													
JOB	DRAWING	REVISION																												
12009	MP 21.04	U																												