


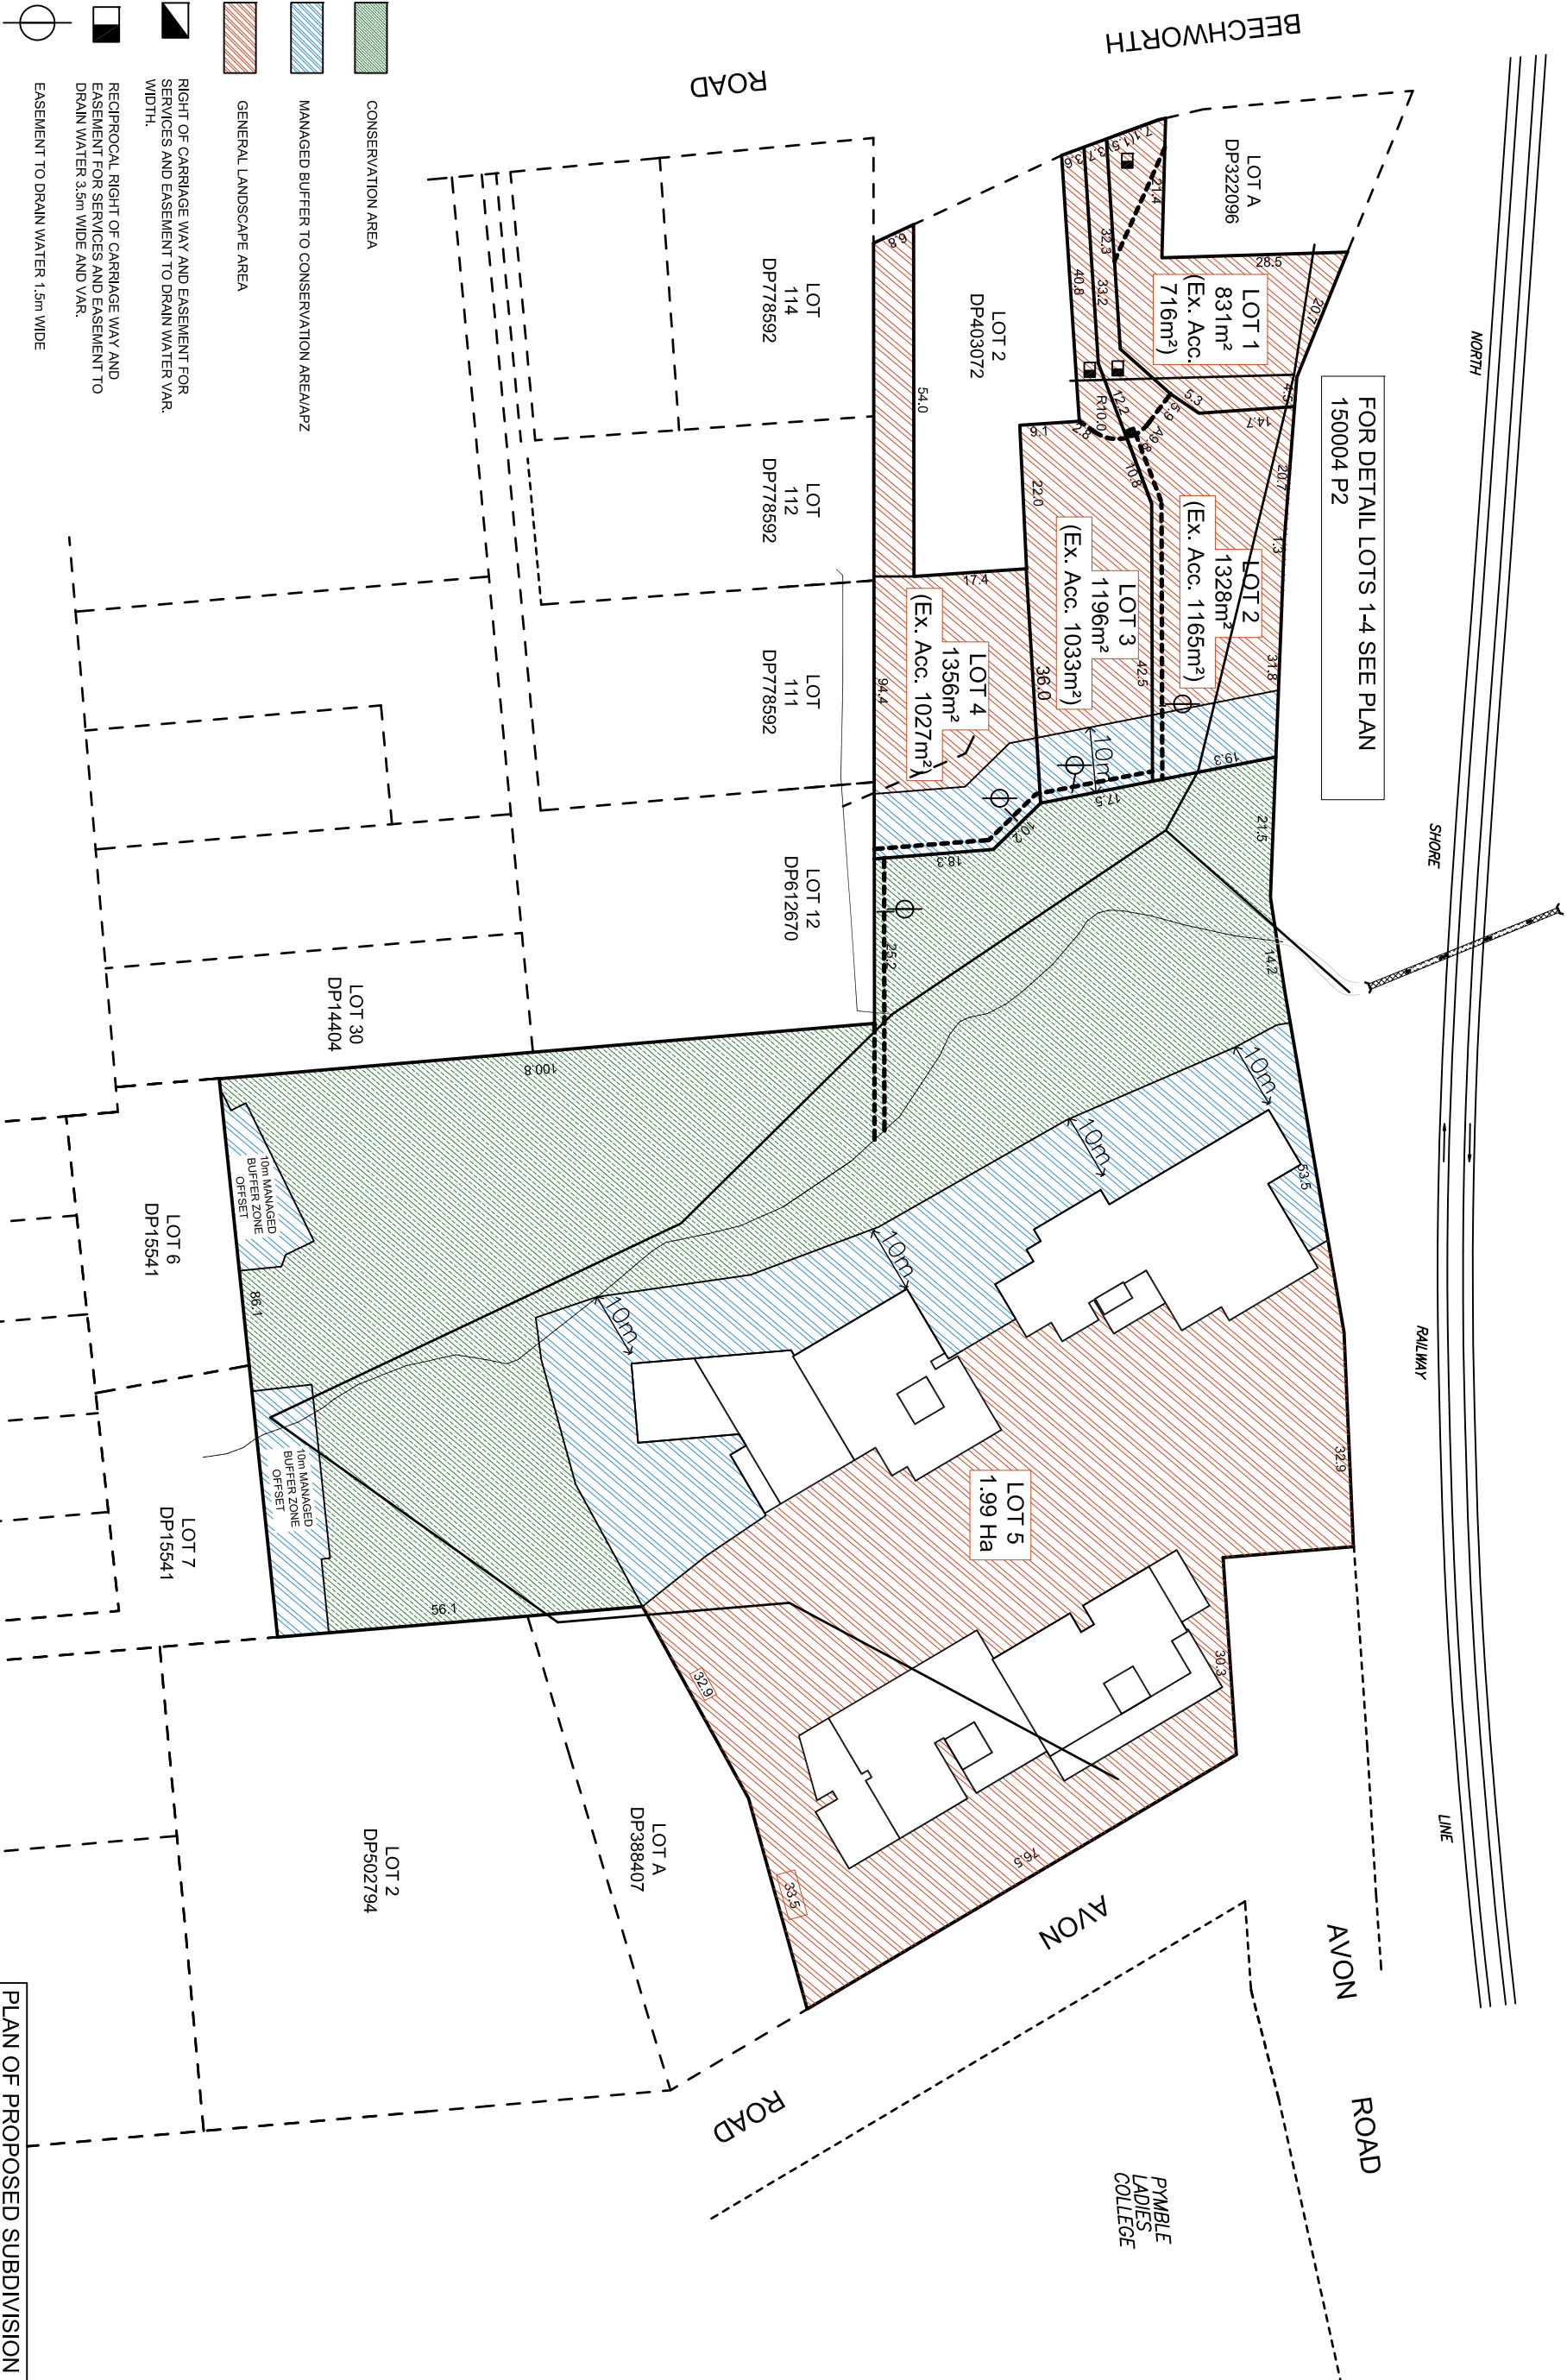

FOR DETAIL LOTS 1-4 SEE PLAN
150004 P2

THE CONCEPTS AND INFORMATION CONTAINED IN THIS DOCUMENT ARE THE COPYRIGHT OF ROBERT MOORE AND ASSOC. USE OR DUPLICATION IN PART OR FULL WITHOUT THE PERMISSION OF ROBERT MOORE AND ASSOC. AND THE CLIENT NOTED HEREON CONSTITUTES AN INFRINGEMENT OF COPYRIGHT.

Ver.	Amendments	Date	By

ROBERT MOORE AND ASSOCIATES PTY LTD
ENGINEERS, SURVEYING & DEVELOPMENT CONSULTANTS
27 Castle Hill Road, West Pennant Hills
NSW 2125
Telephone : (02) 9484 4600 Fax: (02) 9484 4966
Email : eng@rmapi.com.au

Design : RMA	SCALE : 1:1000 A3
Survey : A' O' C	DATUM : AHD
Drawn : LV	Date : 31.08.15
	L d/a : R01-R100-G01

PLAN OF PROPOSED SUBDIVISION
OF LOTS 1&3 DP403072, LOTS 1-2
DP583803 & LOTS 1-2 DP205504

Client : AUSBAG PYMBLE PTY LTD	Sheet No. 1
Project : AVON & BEECHWORTH ROAD	of 2
Project : PYMBLE	DRIVING No.
	150004 P8