


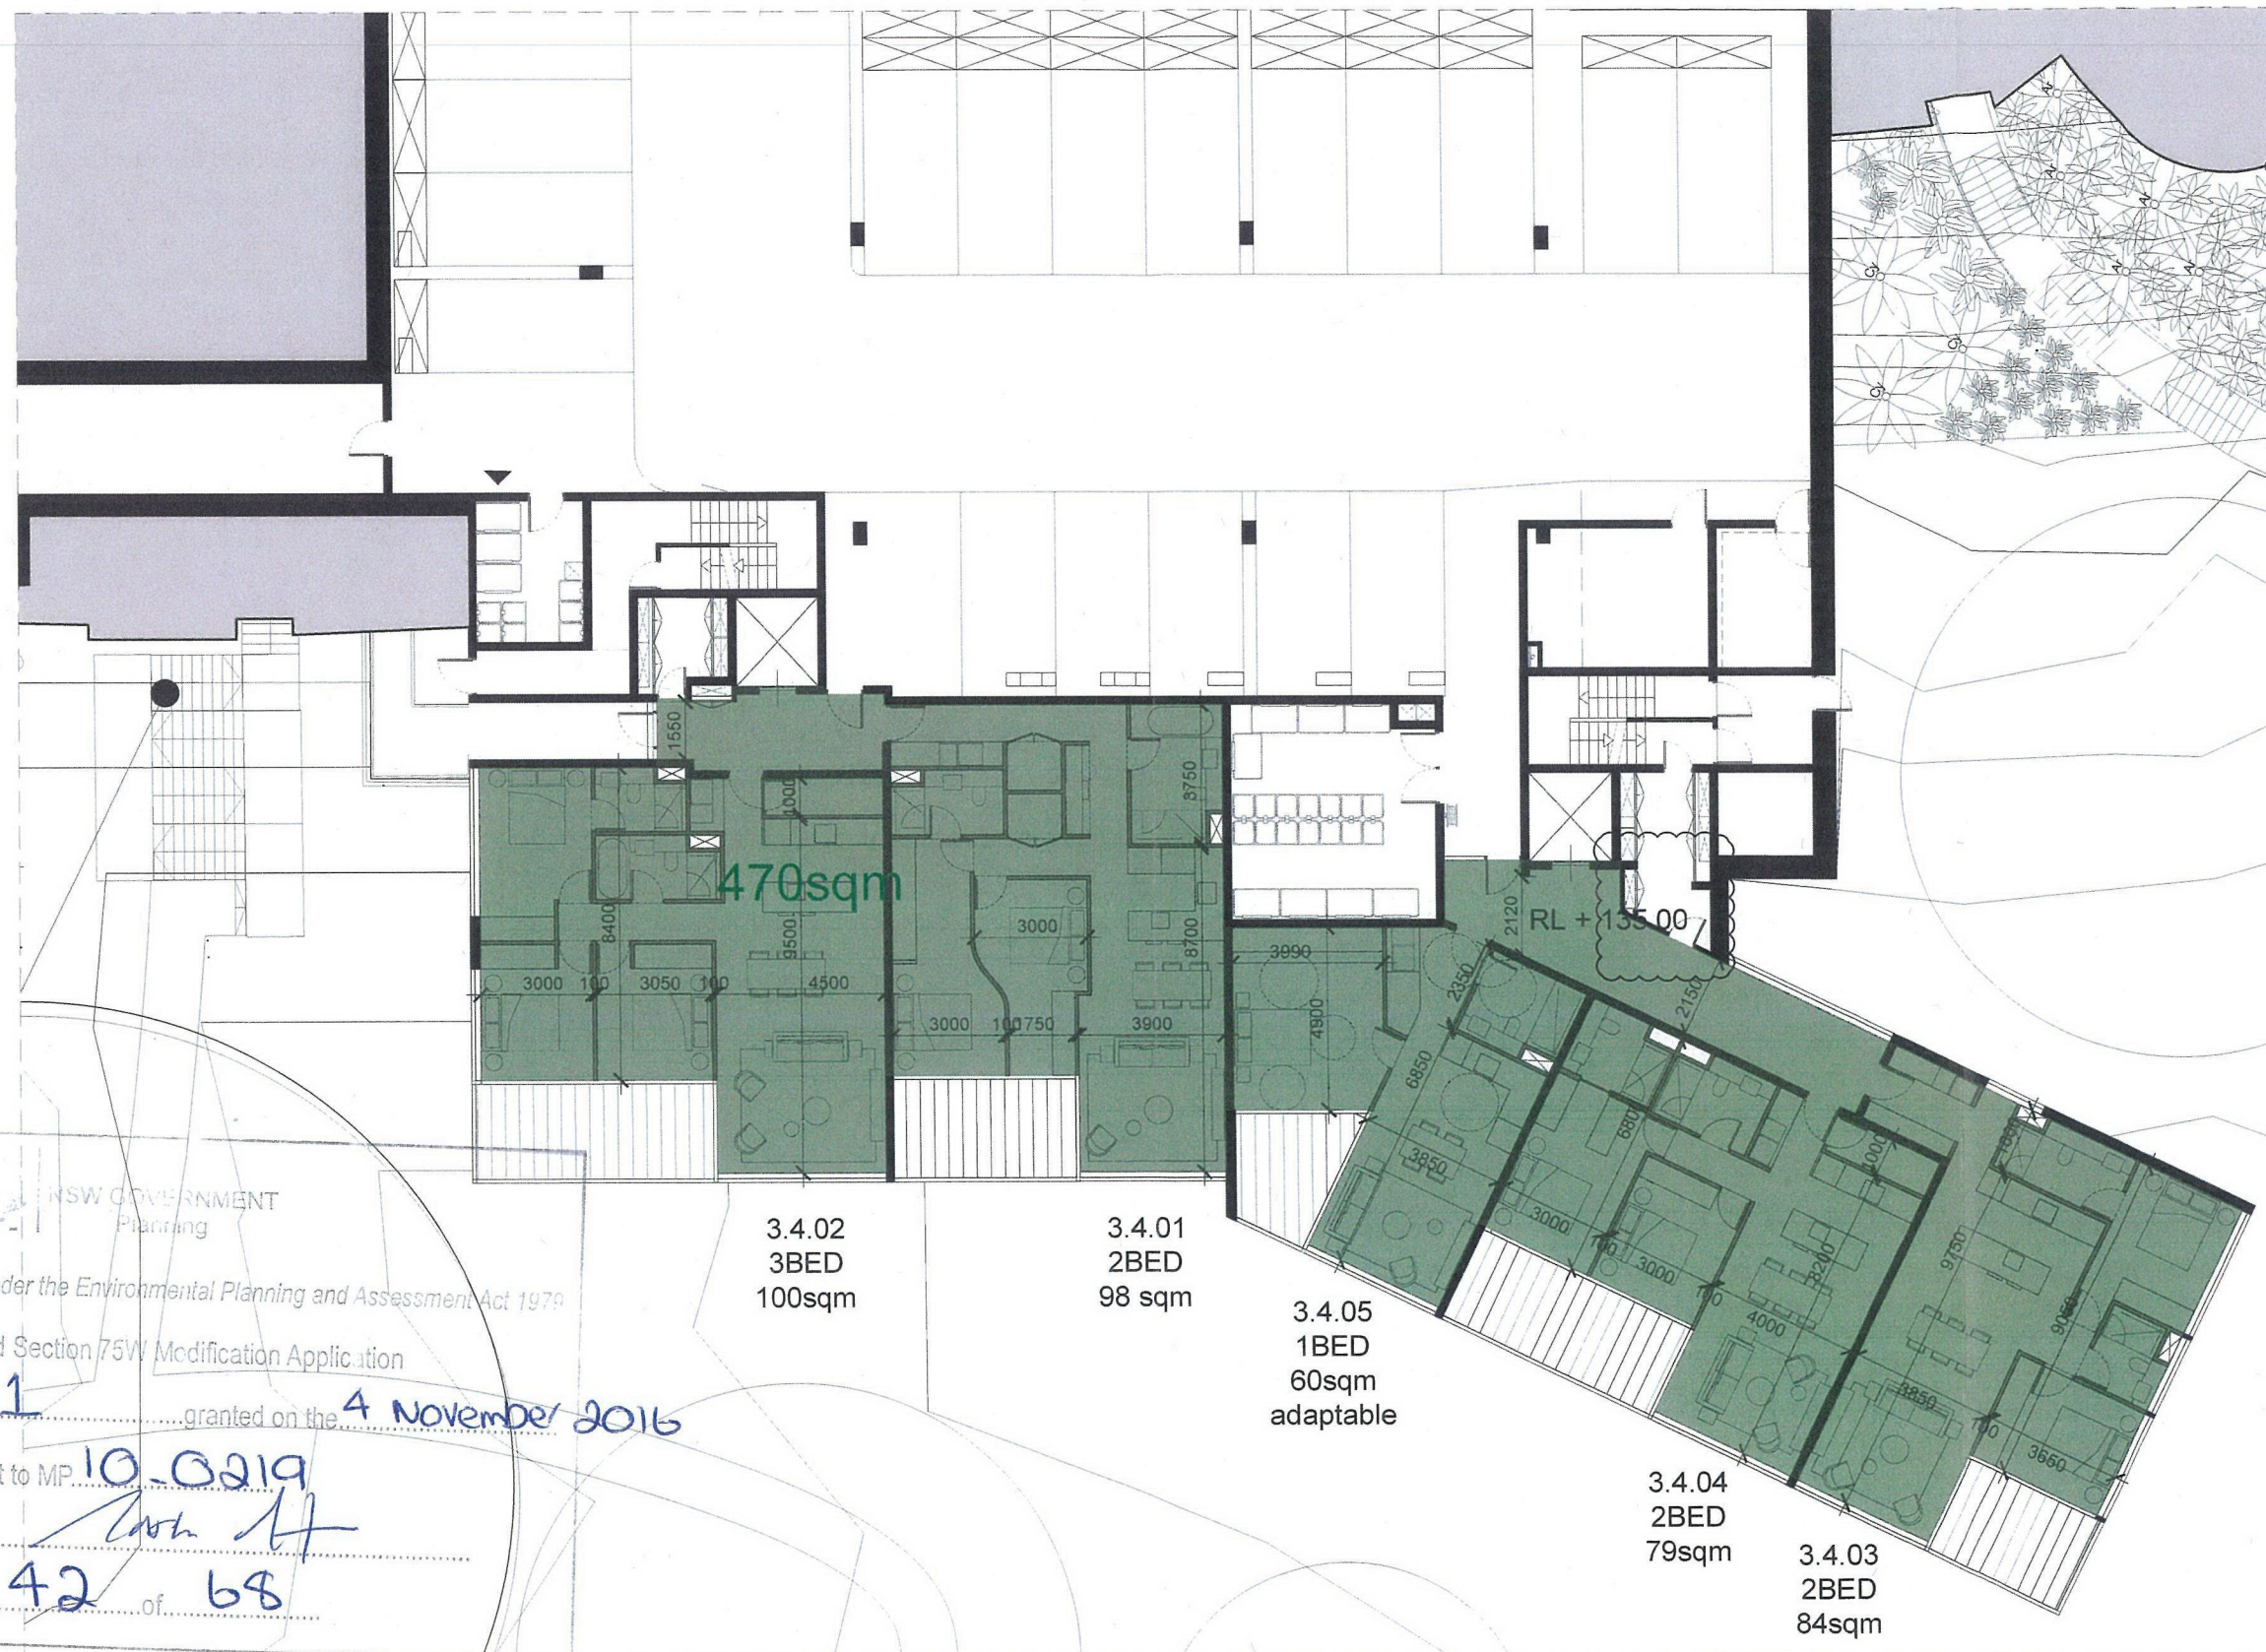

NSW GOVERNMENT  
Planning

Issued under the Environmental Planning and Assessment Act 1979

Approved Section 75W Modification Application

No. 1 granted on the 4 November 2016

in respect to MP 10-0219

Signed [Signature]


Sheet No. 42 of 68

**IMPORTANT NOTES:**  
Do not scale from drawings. All dimensions to be checked on site.  
Commencement of work. All discrepancies to be brought to the  
attention of the Architect. Larger scale drawings and written  
instructions take precedence. This drawing is copyright and the  
property of the author, and must not be retained, copied or used  
without the express authority of MARCHESE + PARTNERS  
INTERNATIONAL PTY. LTD.


| REVISION | DATE     | DESCRIPTION                        | BY |
|----------|----------|------------------------------------|----|
| P        | 27.11.14 | APPROVED BY LEC                    | PS |
| Q        | 27.02.15 | FOR SECTION 34 CONFERENCE          | PS |
| S        | 04.05.15 | SUBMISSION TO LEC                  | PS |
| T        | 31.07.15 | SUBMISSION TO LEC                  | PS |
| U        | 04.09.15 | SUBMISSION TO LEC                  | PS |
| U        | 11.12.15 | SUBMISSION TO LEC                  | PS |
| V        | 22.06.16 | ISSUED FOR SECTION 75W APPLICATION | AK |

**marchesepartners**

Marchese Partners International Pty Ltd  
Level 1, 53 Walker Street, North Sydney, NSW 2060 Australia  
P +61 2 9922 4375 F +61 2 9929 5786 E info@marchesepartners.com.au  
www.marchesepartners.com.au  
Sydney · Brisbane · Melbourne · Canberra · Guangzhou  
ACN 098 552 151 ABN 20 098 552 151

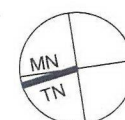

CLIENT

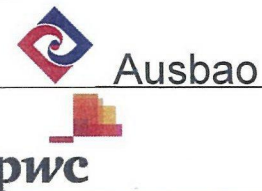


PROJECT

PROPOSED RESIDENTIAL  
DEVELOPMENT  
AVON ROAD, PYMBLE

DRAWING TITLE

**BUILDING 3  
LEVEL LG1 +135.00**

|                                   |                     |               |               |
|-----------------------------------|---------------------|---------------|---------------|
| SCALE<br>1:100 @ A1<br>1:200 @ A3 | DATE<br>01.11.2012  | DRAWN<br>PS   | CHECKED<br>JB |
| JOB<br>12009                      | DRAWING<br>MP 45.11 | REVISION<br>V |               |

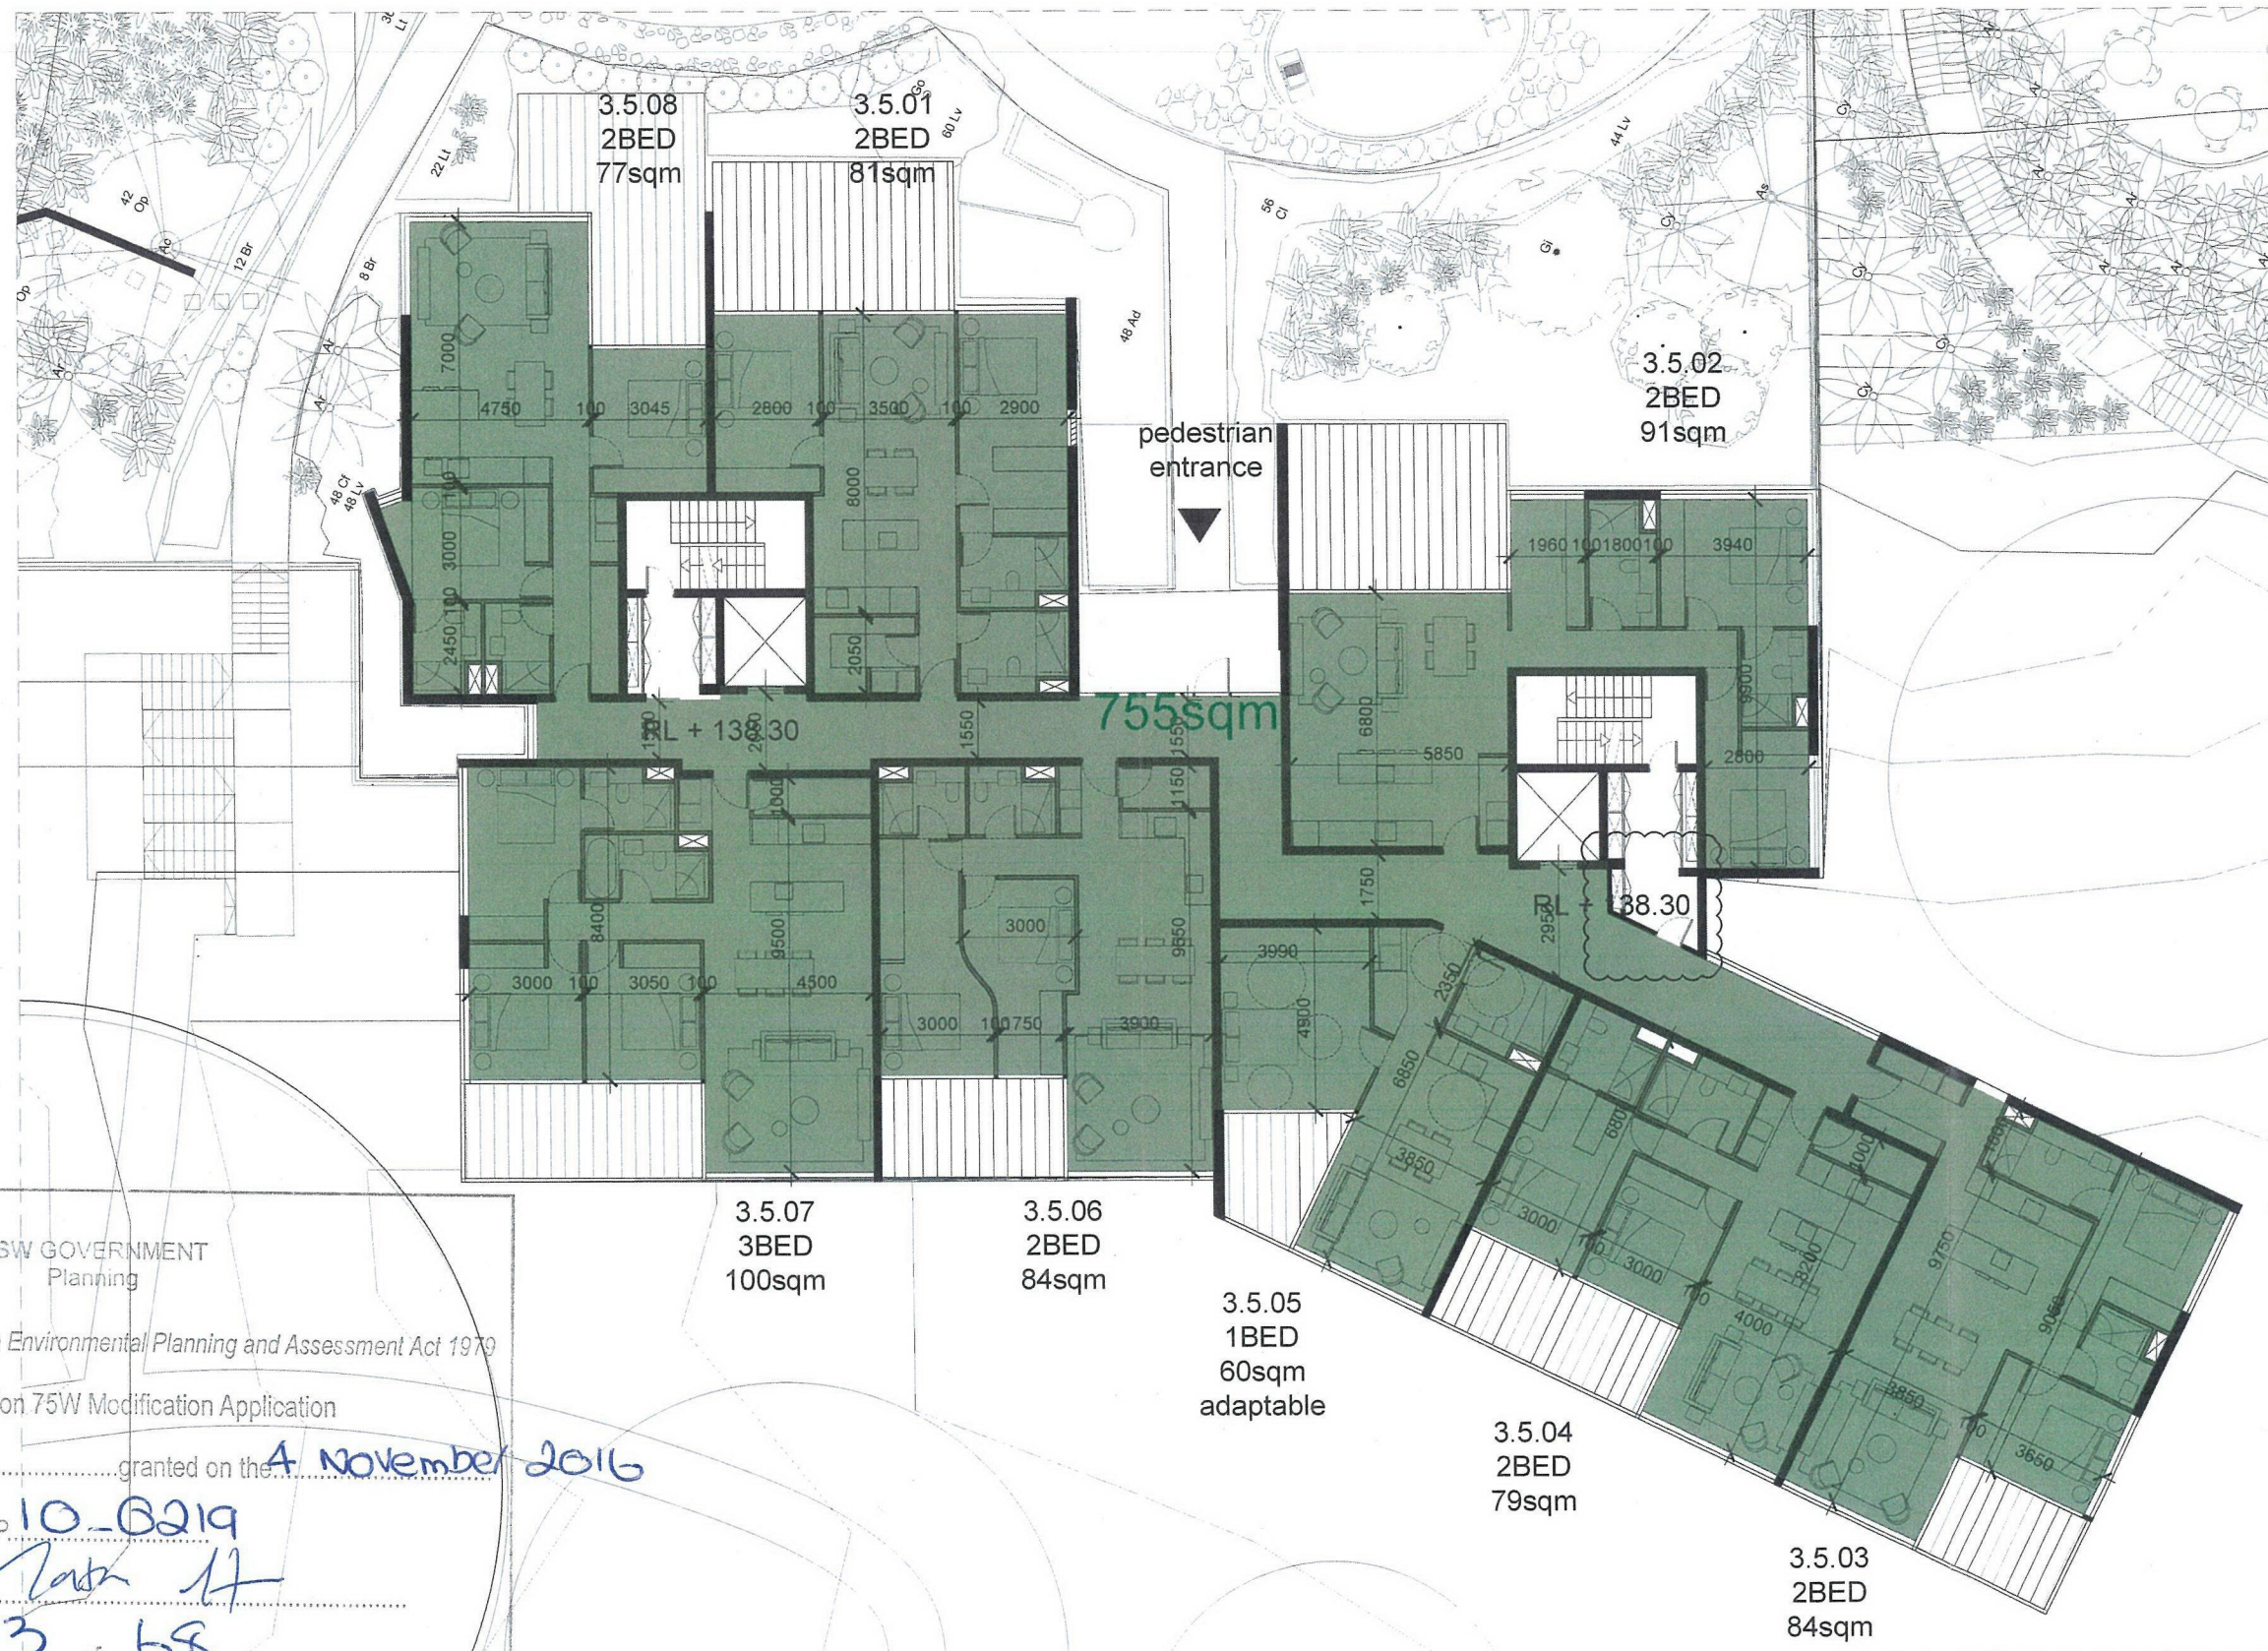

NSW GOVERNMENT  
Planning

Issued under the Environmental Planning and Assessment Act 1979

Approved Section 75W Modification Application

No. 1 granted on the 4 November 2016

in respect to MP 10-0219

Signed [Signature]


Sheet No. 43 of 68

**IMPORTANT NOTES:**  
Do not scale from drawings. All dimensions to be checked on site.  
Commencement of work. All discrepancies to be brought to the  
attention of the Architect. Larger scale drawings and written  
conditions take preference. This drawing is copyright and the  
property of the author, and must not be retained, copied or used  
without the express authority of MARCHESE + PARTNERS  
INTERNATIONAL PTY. LTD.

| REVISION | DATE     | DESCRIPTION                        | BY |
|----------|----------|------------------------------------|----|
| P        | 27.11.14 | APPROVED BY LEC                    | PS |
| Q        | 27.02.15 | FOR SECTION 75W CONFERENCE         | PS |
| S        | 04.05.15 | SUBMISSION TO LEC                  | PS |
| T        | 31.07.15 | SUBMISSION TO LEC                  | PS |
| U        | 04.09.15 | SUBMISSION TO LEC                  | PS |
| V        | 11.12.15 | SUBMISSION TO LEC                  | PS |
| V        | 22.06.16 | ISSUED FOR SECTION 75W APPLICATION | AK |

**marchesepartners**

Marchese Partners International Pty Ltd  
Level 1, 53 Walker Street, North Sydney, NSW 2060 Australia  
P +61 2 9922 4375 F +61 2 9929 5786 E info@marchesepartners.com.au  
www.marchesepartners.com.au  
Sydney Brisbane Melbourne Canberra Guangzhou  
ACN 098 552 151 ABN 20 098 552 151

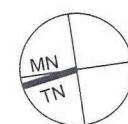

CLIENT




PROJECT

PROPOSED RESIDENTIAL  
DEVELOPMENT  
AVON ROAD, PYMBLE

DRAWING TITLE

**BUILDING 3  
GROUND FLOOR +138.30**

|                                   |                     |               |               |
|-----------------------------------|---------------------|---------------|---------------|
| SCALE<br>1:100 @ A1<br>1:200 @ A3 | DATE<br>01.11.2012  | DRAWN<br>PS   | CHECKED<br>JB |
| JOB<br>12009                      | DRAWING<br>MP 45.12 | REVISION<br>V |               |

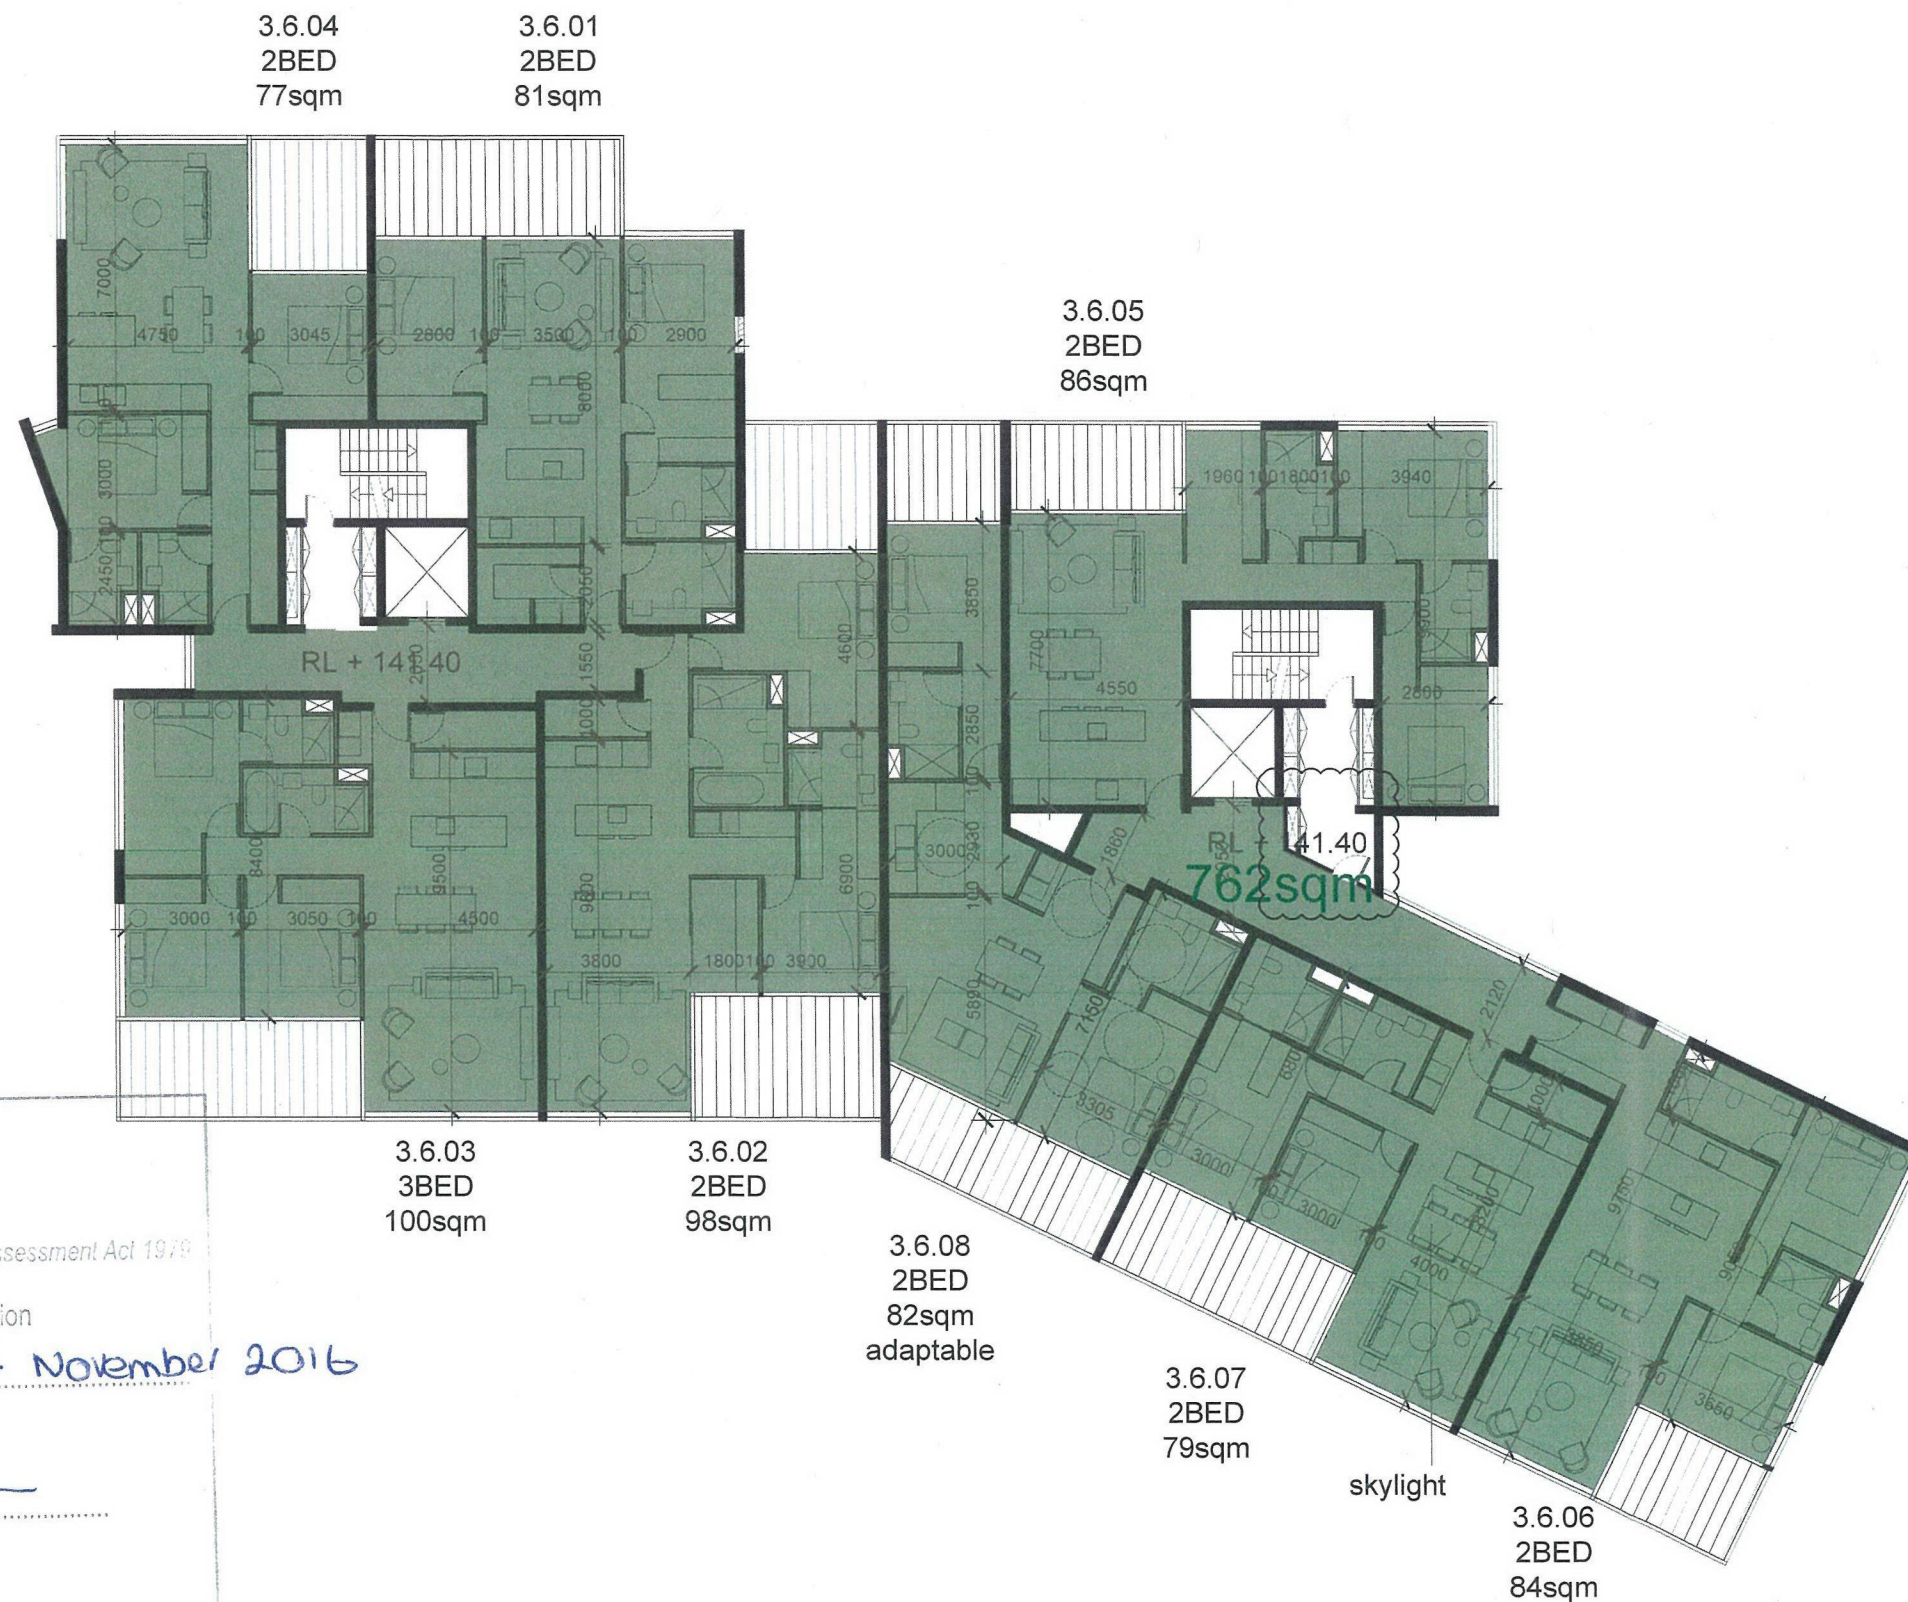

NSW GOVERNMENT  
Planning

Issued under the Environmental Planning and Assessment Act 1979



Approved Section 75W Modification Application  
No. 1 granted on the 4 November 2016  
in respect to MP 10-0219  
Signed Nam  
Sheet No. 44 of 68

**IMPORTANT NOTES:**  
Do not scale from drawings. All dimensions to be checked on site.  
Commencement of work. All discrepancies to be brought to the  
attention of the Architect. Larger scale drawings and written  
instructions take preference. This drawing is copyright and the  
property of the author, and must not be retained, copied or used  
without the express authority of MARCHESI + PARTNERS  
INTERNATIONAL PTY. LTD.

| REVISION | DATE     | DESCRIPTION                        | BY |
|----------|----------|------------------------------------|----|
| P        | 27.11.14 | APPROVED BY LEC                    | PS |
| D        | 27.12.15 | FOR SECTION 34 CONFERENCE          | PS |
| S        | 04.05.15 | SUBMISSION TO LEC                  | PS |
| T        | 31.07.15 | SUBMISSION TO LEC                  | PS |
| T        | 04.09.15 | SUBMISSION TO LEC                  | PS |
| U        | 11.12.15 | SUBMISSION TO LEC                  | PS |
| V        | 22.09.16 | ISSUED FOR SECTION 75W APPLICATION | AK |

**marchesepartners**

Marchese Partners International Pty Ltd  
Level 1, 53 Walker Street, North Sydney, NSW 2060 Australia  
P +61 2 9922 4375 F +61 2 9929 5786 E info@marchesepartners.com.au  
www.marchesepartners.com.au  
Sydney · Brisbane · Melbourne · Canberra · Guangzhou  
ACN 098 552 151 ABN 20 098 552 151

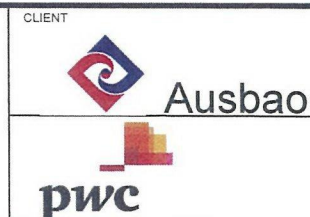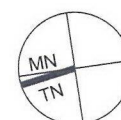


PROJECT

PROPOSED RESIDENTIAL  
DEVELOPMENT  
AVON ROAD, PYMBLE

DRAWING TITLE

BUILDING 3  
FIRST FLOOR +141.40

| SCALE                    | DATE       | DRAWN    | CHECKED |
|--------------------------|------------|----------|---------|
| 1:100 @ A1<br>1:200 @ A3 | 01.11.2012 | PS       | JB      |
| JOB                      | DRAWING    | REVISION |         |
| 12009                    | MP 45.13   | V        |         |

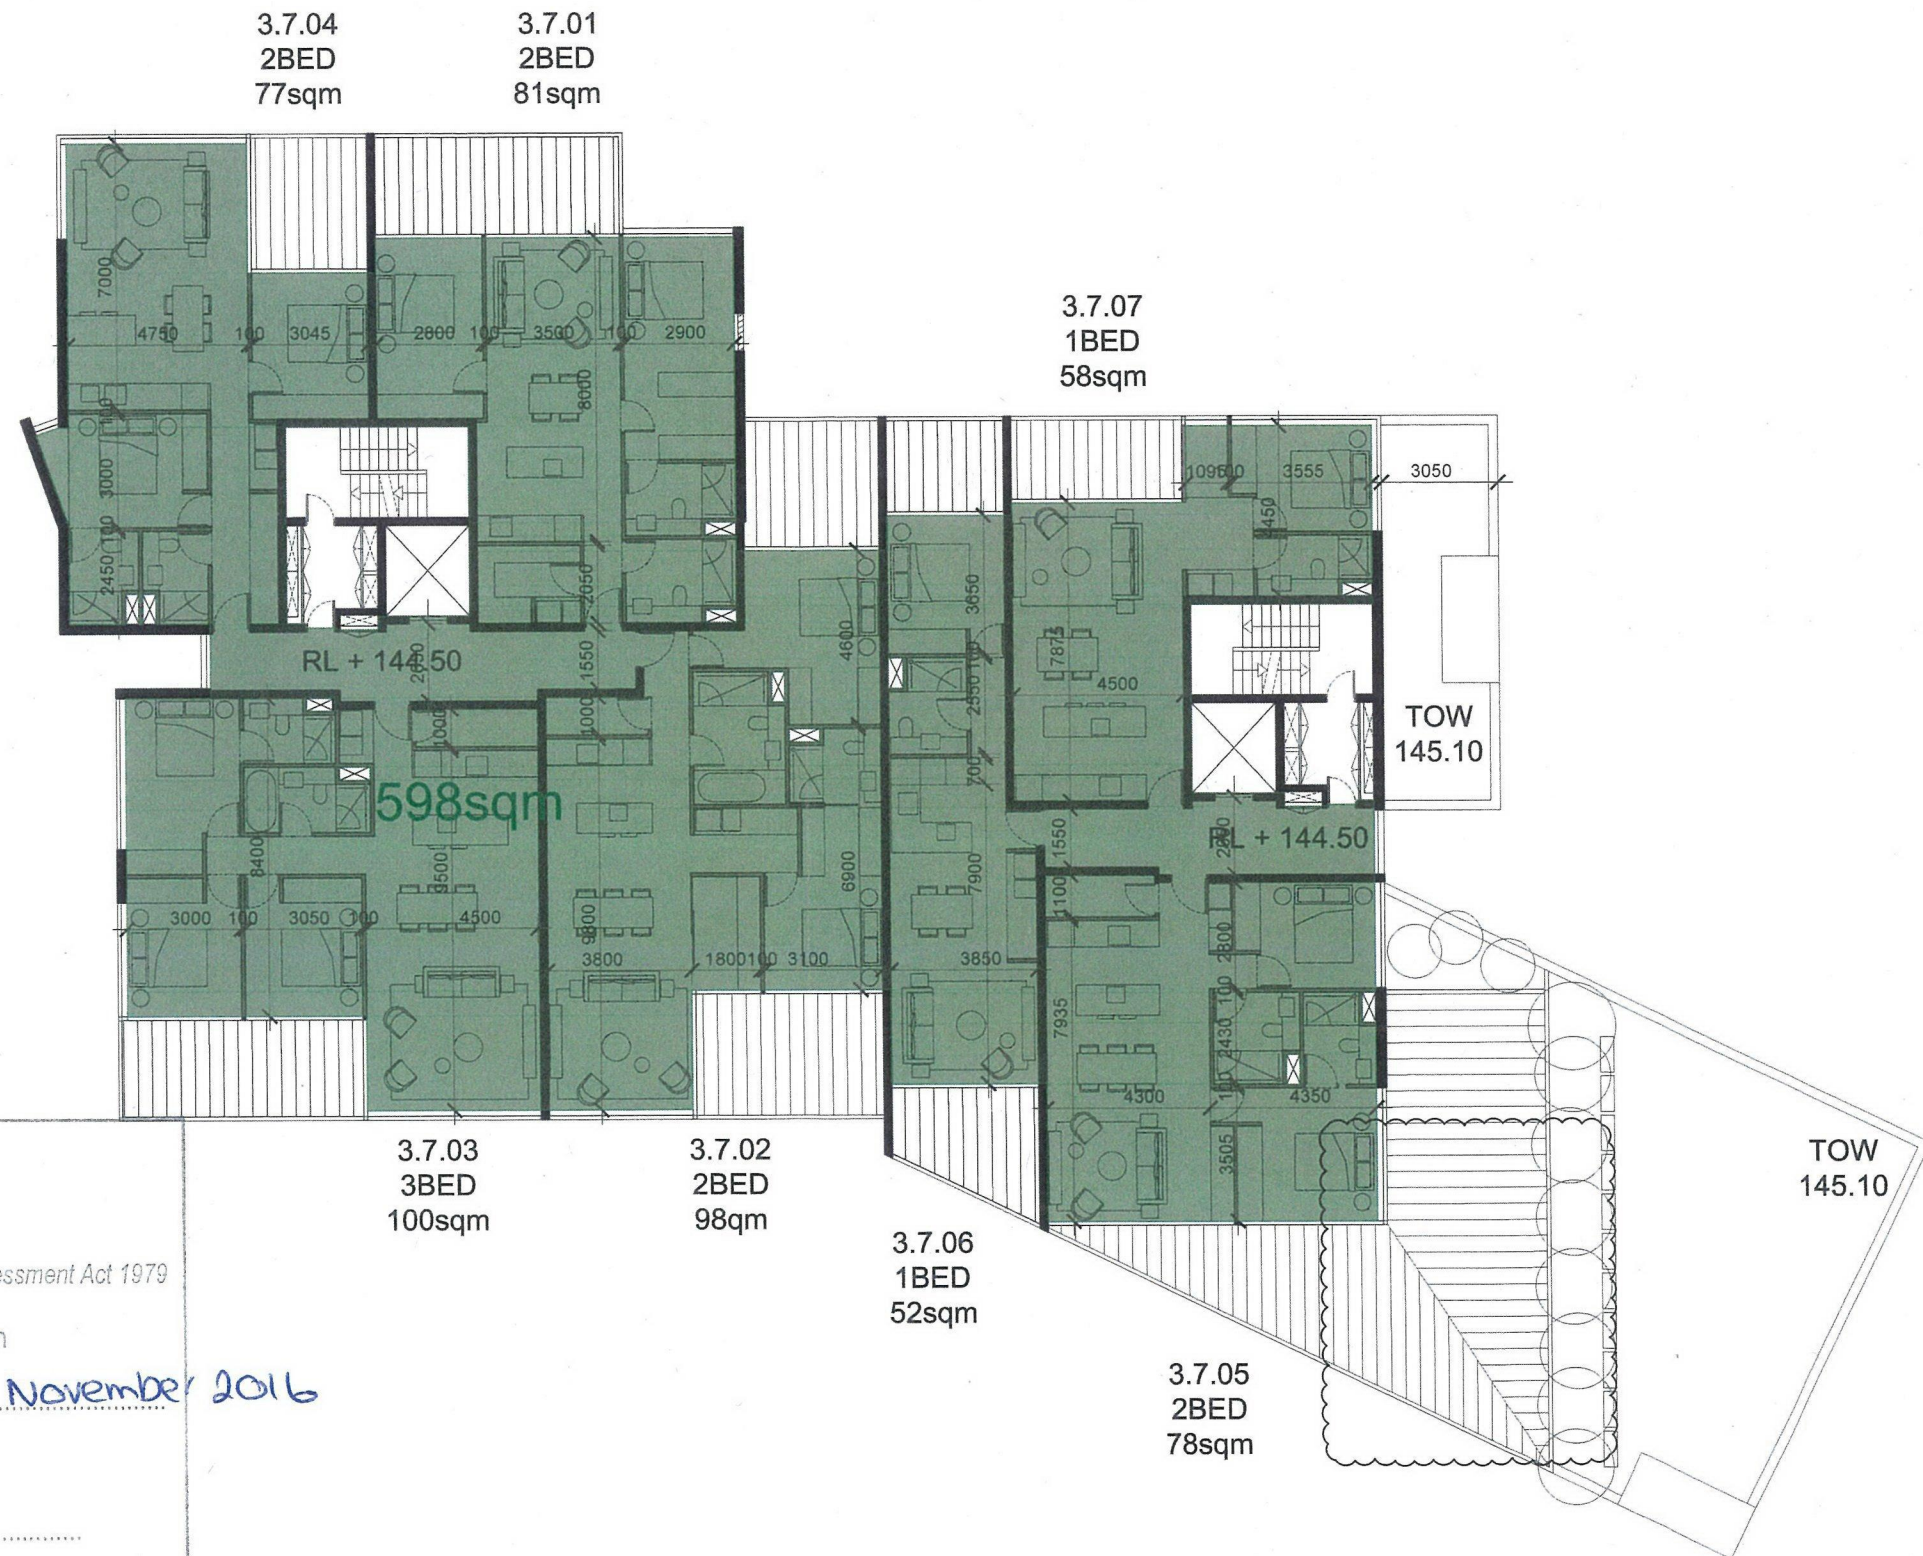

NSW GOVERNMENT  
Planning

Approved under the Environmental Planning and Assessment Act 1979

Approved Section 75W Modification Application

No. 1 granted on the 4 November 2016

in respect to MP 10-0219

Signed: [Signature]


Sheet No. 45 of 68

**IMPORTANT NOTES:**  
Do not scale from drawings. All dimensions to be checked on site.  
Before commencement of work. All discrepancies to be brought to the  
attention of the Architect. Larger scale drawings and written  
instructions take precedence. This drawing is copyright and the  
property of the author, and must not be retained, copied or used  
without the express authority of MARCHESE + PARTNERS  
INTERNATIONAL PTY. LTD.


| REVISION    | DATE     | DESCRIPTION                        | BY |
|-------------|----------|------------------------------------|----|
| P           | 27.11.14 | APPROVED BY LEO                    | PS |
| Q           | 27.02.15 | FOR SECTION 34 CONFERENCE          | PS |
| S           | 04.05.15 | SUBMISSION TO LEC                  | PS |
| T           | 31.07.15 | SUBMISSION TO LEC                  | PS |
| T (revised) | 04.09.15 | SUBMISSION TO LEC                  | PS |
| U           | 11.12.15 | SUBMISSION TO LEC                  | PS |
| V           | 22.05.16 | ISSUED FOR SECTION 75W APPLICATION | AK |
| W           | 01.08.16 | ISSUED FOR SECTION 75W APPLICATION | AL |

**marchesepartners**

Marchese Partners International Pty Ltd  
Level 1, 53 Walker Street, North Sydney, NSW 2060 Australia  
P +61 2 9922 4375 F +61 2 9929 5786 E info@marchesepartners.com.au  
www.marchesepartners.com.au  
Sydney · Brisbane · Melbourne · Canberra · Guangzhou  
ACN 098 552 151 ABN 20 098 552 151

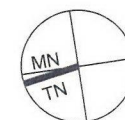

CLIENT

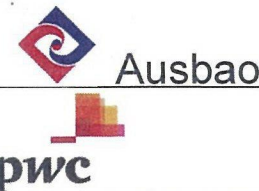


PROJECT

PROPOSED RESIDENTIAL  
DEVELOPMENT  
AVON ROAD, PYMBLE

DRAWING TITLE

**BUILDING 3**  
**SECOND FLOOR +144.50**

| SCALE                    | DATE       | DRAWN    | CHECKED |
|--------------------------|------------|----------|---------|
| 1:100 @ A1<br>1:200 @ A3 | 01.11.2012 | PS       | JB      |
| JOB                      | DRAWING    | REVISION |         |
| 12009                    | MP 45.14   | W        |         |

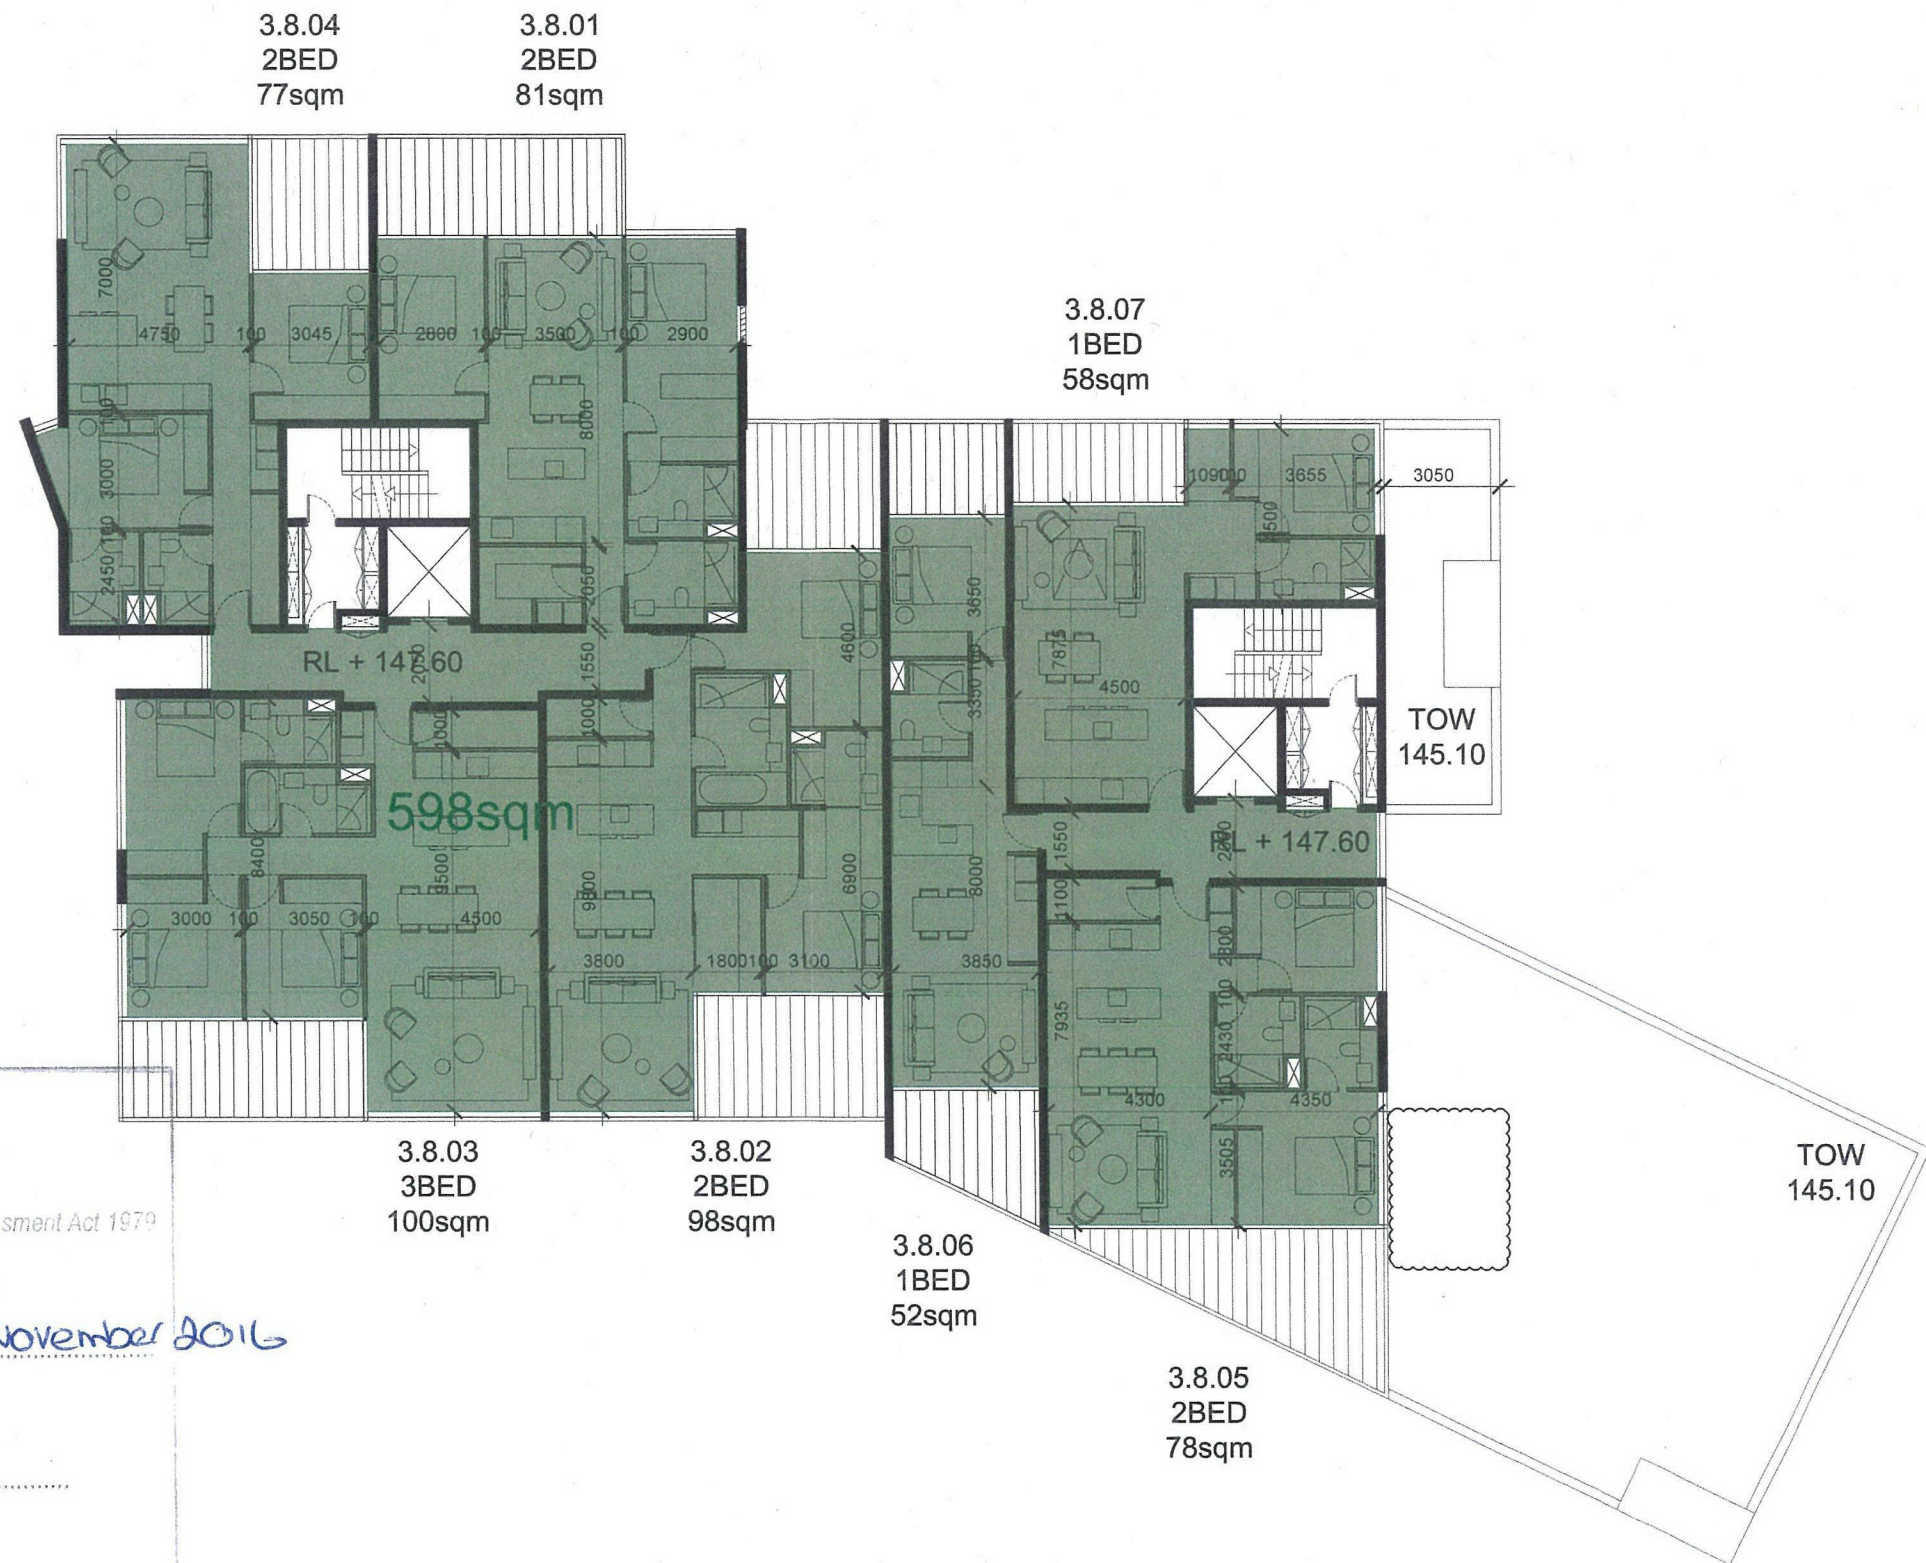

NSW GOVERNMENT  
Planning

Issued under the Environmental Planning and Assessment Act 1979

Approved Section 75W Modification Application

No. 1 granted on the 4 November 2016

in respect to MP 10-0219

Signed [Signature]


Sheet No. 46 of 68

**IMPORTANT NOTES:**  
Do not scale from drawings. All dimensions to be checked on site.  
Commencement of work: All discrepancies to be brought to the  
attention of the Architect. Larger scale drawings and written  
statements take preference. This drawing is copyright and the  
property of the author, and must not be retained, copied or used  
without the express authority of MARCHESI + PARTNERS  
INTERNATIONAL PTY. LTD.


| REVISION | DATE     | DESCRIPTION                        | BY |
|----------|----------|------------------------------------|----|
| P        | 27.11.14 | APPROVED BY LEC                    | PS |
| Q        | 27.02.15 | FOR SECTION 34 CONFERENCE          | PS |
| R        | 04.05.15 | SUBMISSION TO LEC                  | PS |
| T        | 31.07.15 | SUBMISSION TO LEC                  | PS |
| U        | 04.09.15 | SUBMISSION TO LEC                  | PS |
| V        | 11.12.15 | SUBMISSION TO LEC                  | PS |
| W        | 22.05.16 | ISSUED FOR SECTION 75W APPLICATION | AK |
| X        | 01.08.16 | ISSUED FOR SECTION 75W APPLICATION | JL |

**marchesipartners**

Marchesi Partners International Pty Ltd  
Level 1, 53 Walker Street, North Sydney, NSW 2060 Australia  
P +61 2 9922 4375 F +61 2 9929 5786 E info@marchesipartners.com.au  
www.marchesipartners.com.au  
Sydney · Brisbane · Melbourne · Canberra · Guangzhou  
ACN 098 552 151 ABN 20 098 552 151

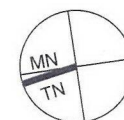

CLIENT

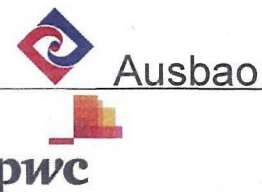


PROJECT

PROPOSED RESIDENTIAL  
DEVELOPMENT  
AVON ROAD, PYMBLE

DRAWING TITLE

BUILDING 3  
THIRD FLOOR +147.60

| SCALE                    | DATE       | DRAWN    | CHECKED |
|--------------------------|------------|----------|---------|
| 1:100 @ A1<br>1:200 @ A3 | 01.11.2012 | PS       | JB      |
| JOB                      | DRAWING    | REVISION |         |
| 12009                    | MP 45.15   | W        |         |

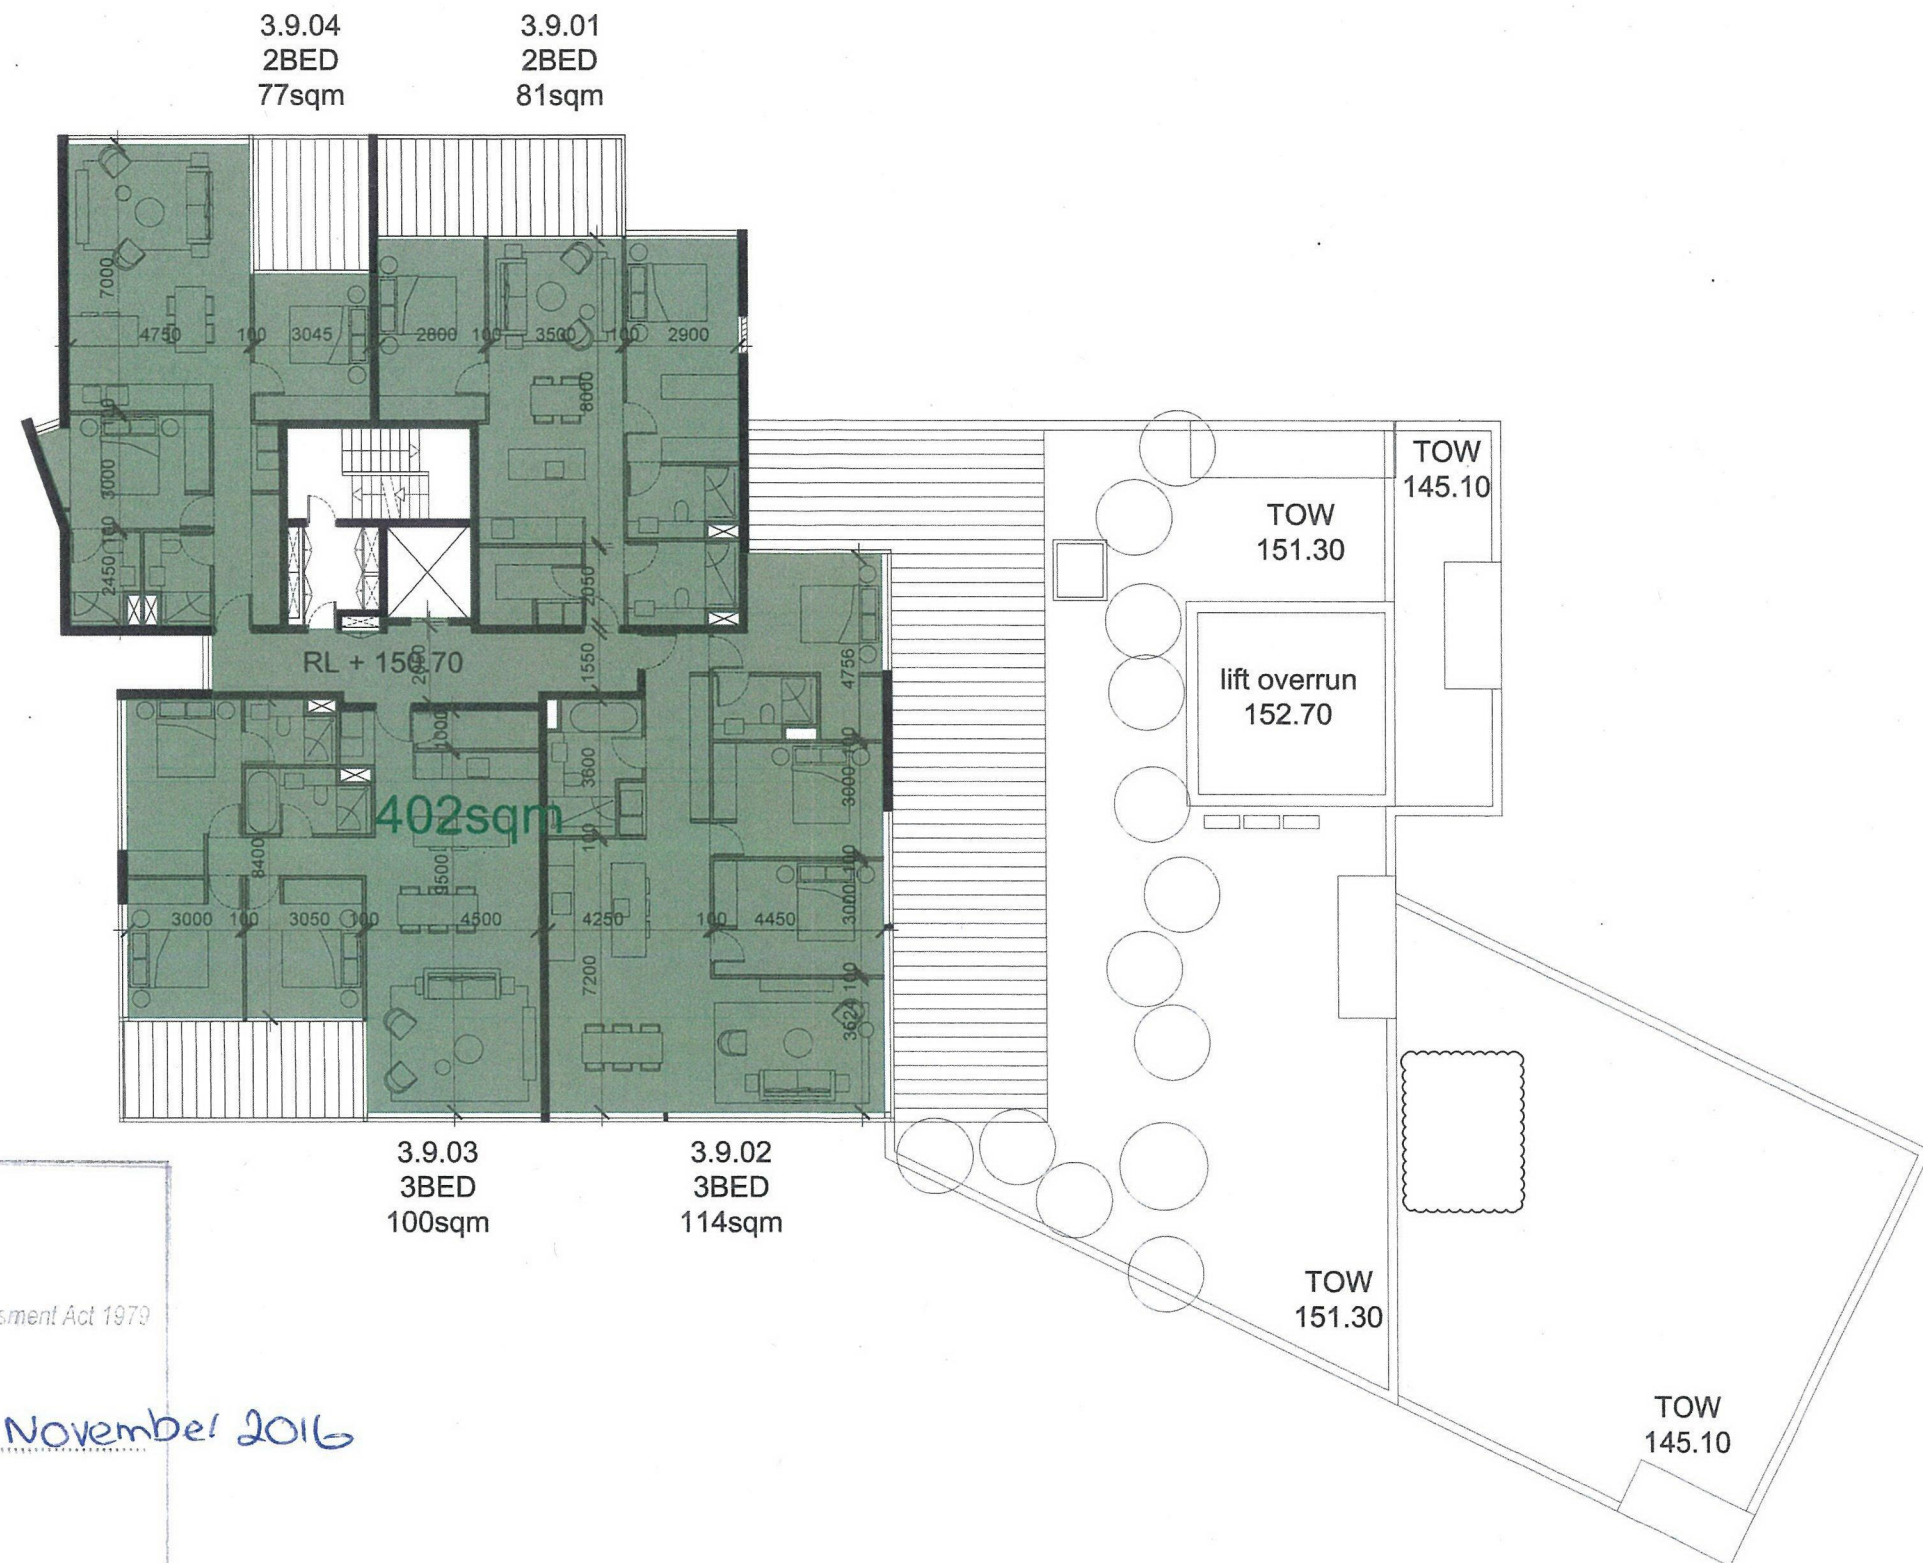


TOW OF PLANNING  
 Planning  
 Issued under the Environmental Planning and Assessment Act 1979  
 Approved Section 75W Modification Application  
 No. 1 granted on the 4 November 2016  
 in respect to MP 10\_0219  
 Signed [Signature]  
 Sheet No. 47 of 68

IMPORTANT NOTES:  
 Do not scale from drawings. All dimensions to be checked on site.  
 Commencement of work. All discrepancies to be brought to the  
 attention of the Architect. Larger scale drawings and written  
 instructions take preference. This drawing is copyright and the  
 property of the author, and must not be retained, copied or used  
 without the express authority of MARCHESE + PARTNERS  
 INTERNATIONAL PTY. LTD.


| REVISION | DATE     | DESCRIPTION                        | BY |
|----------|----------|------------------------------------|----|
| R        | 27.11.14 | APPROVED BY LEC                    | PS |
| G        | 27.02.15 | FOR SECTION 34 CONFERENCE          | PS |
| S        | 04.05.15 | SUBMISSION TO LEC                  | PS |
| T        | 31.07.15 | SUBMISSION TO LEC                  | PS |
| T        | 04.09.15 | SUBMISSION TO LEC                  | PS |
| U        | 11.12.15 | SUBMISSION TO LEC                  | PS |
| V        | 22.06.16 | ISSUED FOR SECTION 75W APPLICATION | AK |
| W        | 01.08.16 | ISSUED FOR SECTION 75W APPLICATION | AL |

**marchesepartners**  
 Marchese Partners International Pty Ltd  
 Level 1, 53 Walker Street, North Sydney, NSW 2060 Australia  
 P +61 2 9922 4375 F +61 2 9929 5786 E info@marchesepartners.com.au  
 www.marchesepartners.com.au

Sydney · Brisbane · Melbourne · Canberra · Guangzhou  
 ACN 098 552 151 ABN 20 098 552 151

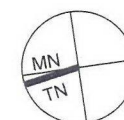

CLIENT

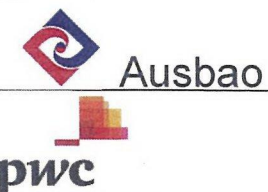


PROJECT

PROPOSED RESIDENTIAL  
 DEVELOPMENT  
 AVON ROAD, PYMBLE

DRAWING TITLE

BUILDING 3  
 FOURTH FLOOR +150.70

|                                   |                     |               |               |
|-----------------------------------|---------------------|---------------|---------------|
| SCALE<br>1:100 @ A1<br>1:200 @ A3 | DATE<br>01.11.2012  | DRAWN<br>PS   | CHECKED<br>JB |
| JOB<br>12009                      | DRAWING<br>MP 45.16 | REVISION<br>W |               |


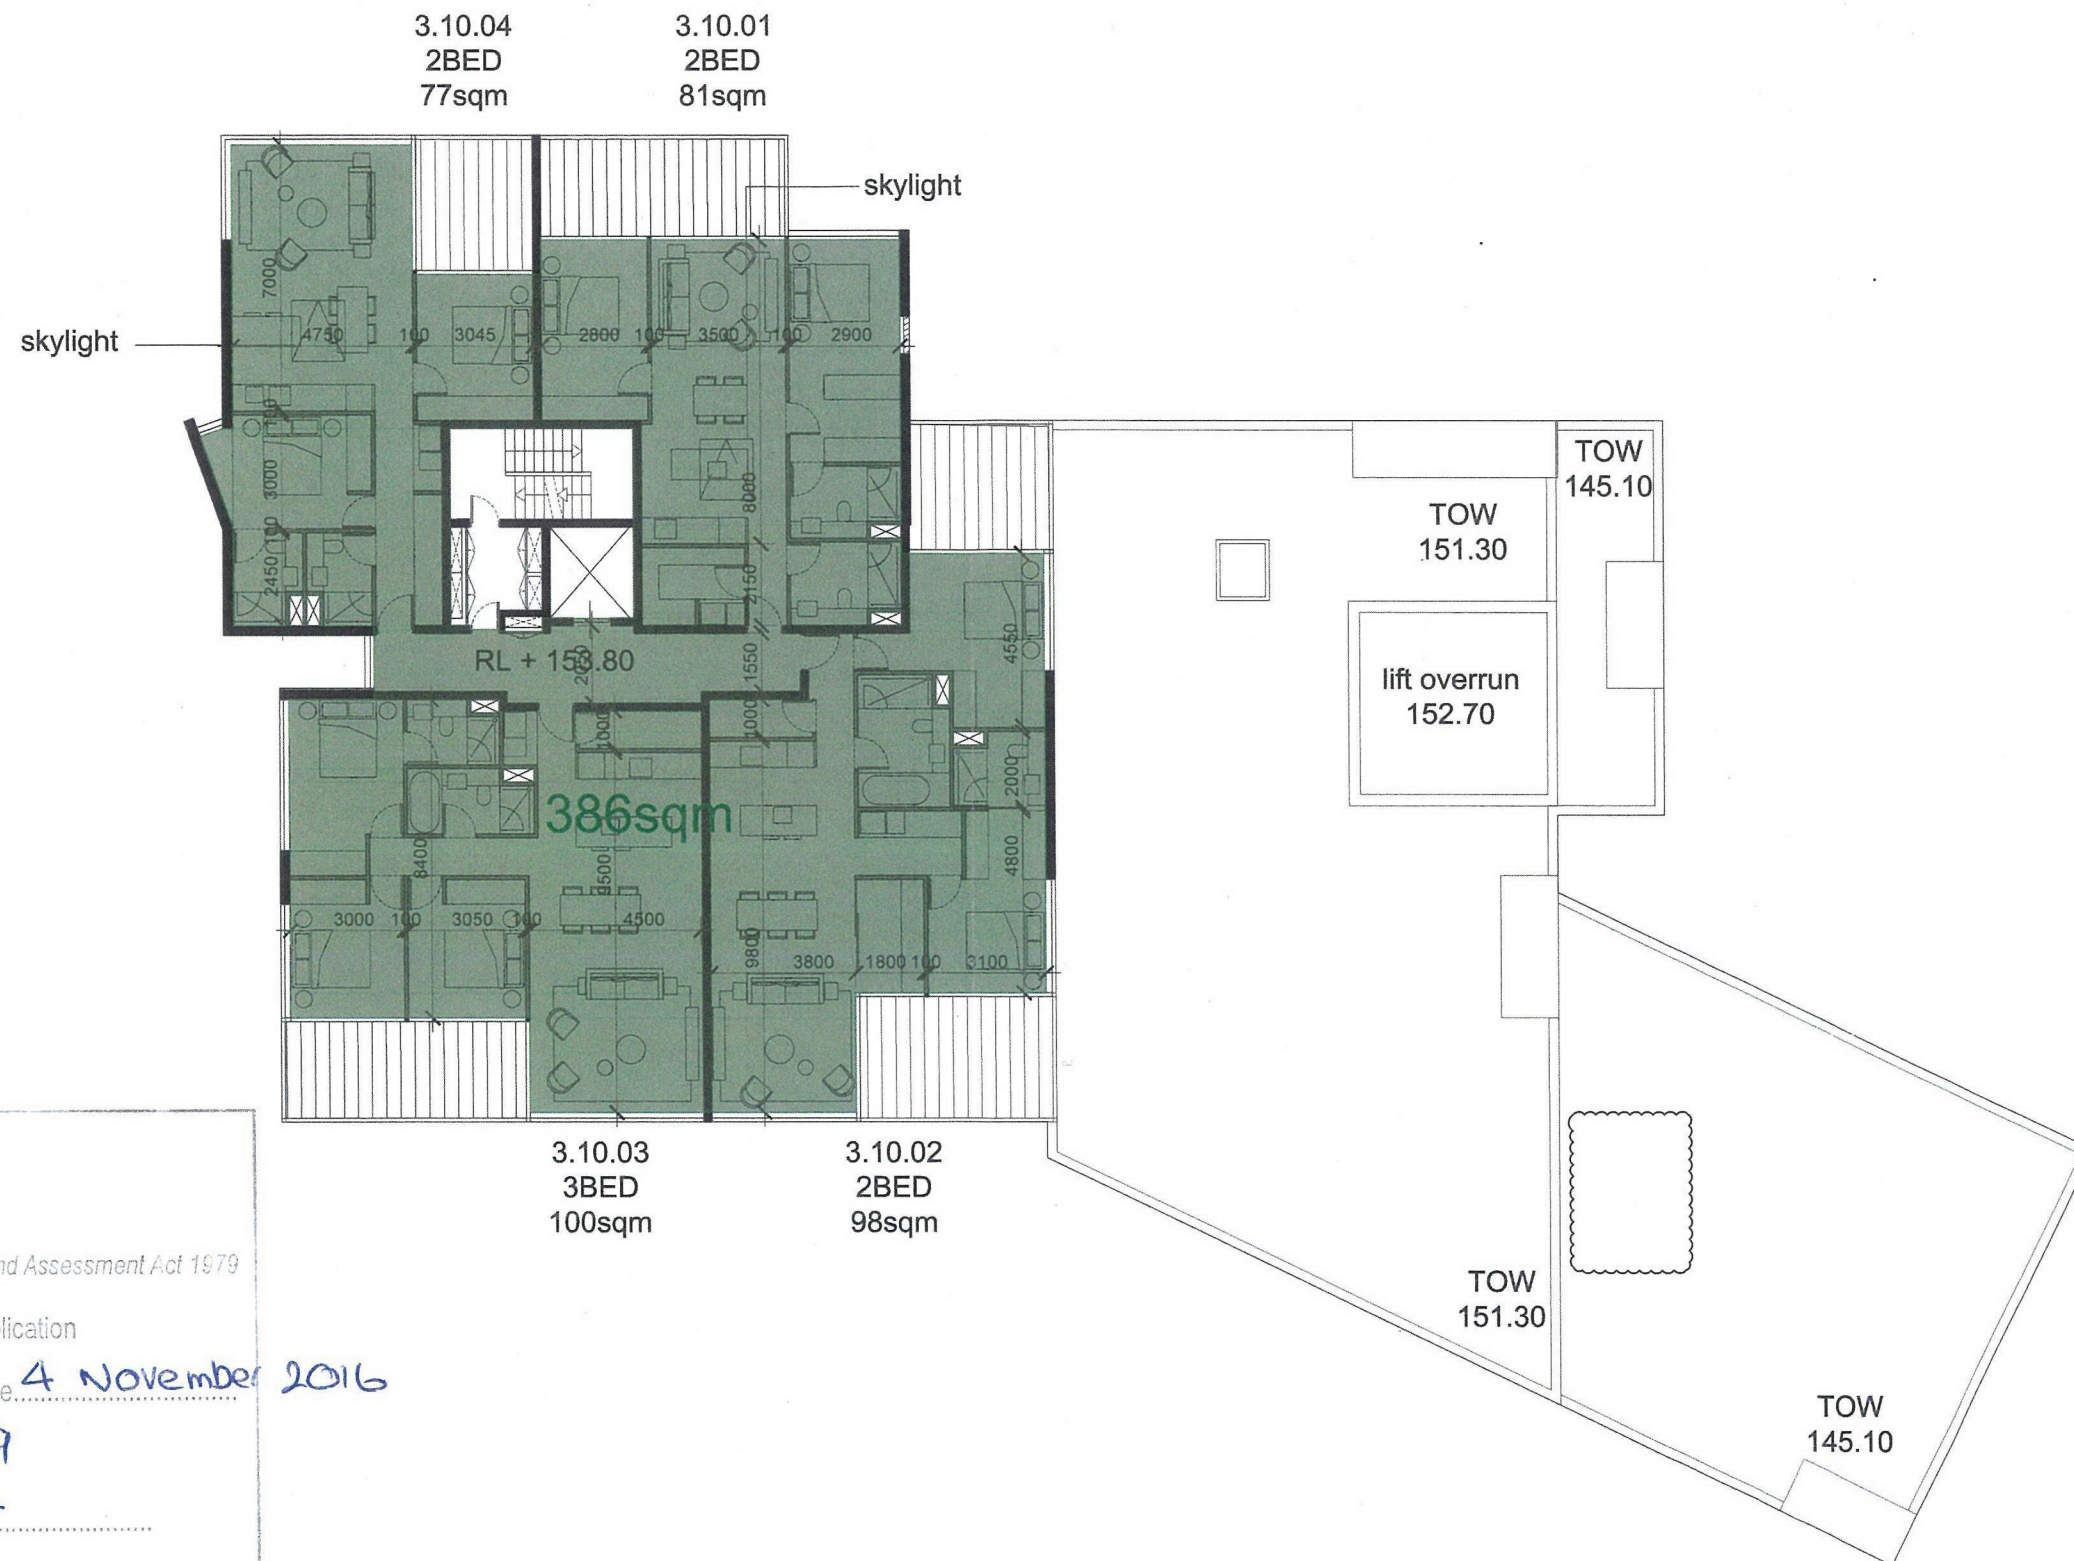


10-0219  
 granted on the 4 November 2016  
 respect to MP 48 of 68  
 Signed: [Signature]  
 Sheet No. 48 of 68

**IMPORTANT NOTES:**  
 Do not scale from drawings. All dimensions to be checked on site.  
 Commencement of work. All discrepancies to be brought to the  
 attention of the Architect. Larger scale drawings and written  
 instructions take preference. This drawing is copyright and the  
 property of the author, and must not be retained, copied or used  
 without the express authority of MARCHESE + PARTNERS  
 INTERNATIONAL PTY. LTD.


| REVISION | DATE     | DESCRIPTION                        | BY |
|----------|----------|------------------------------------|----|
| Q        | 27.11.14 | APPROVED BY LEC                    | PS |
| Q        | 27.02.15 | FOR SECTION 34 CONFERENCE          | PS |
| S        | 04.05.15 | SUBMISSION TO LEC                  | PS |
| T        | 31.07.15 | SUBMISSION TO LEC                  | PS |
| T        | 04.09.15 | SUBMISSION TO LEC                  | PS |
| U        | 11.12.15 | SUBMISSION TO LEC                  | PS |
| V        | 22.06.16 | ISSUED FOR SECTION 75W APPLICATION | AK |
| W        | 01.08.16 | ISSUED FOR SECTION 75W APPLICATION | JL |

**marchesepartners**  
 Marchese Partners International Pty Ltd  
 Level 1, 53 Walker Street, North Sydney, NSW 2060 Australia  
 P +61 2 9922 4375 F +61 2 9929 5786 E info@marchesepartners.com.au  
 www.marchesepartners.com.au  
 Sydney · Brisbane · Melbourne · Canberra · Guangzhou  
 ACN 098 552 151 ABN 20 098 552 151

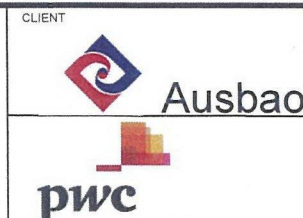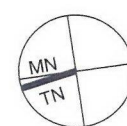

**CLIENT**  
 PROJECT  
 PROPOSED RESIDENTIAL  
 DEVELOPMENT  
 AVON ROAD, PYMBLE

| DRAWING TITLE                     |                     |               |               |
|-----------------------------------|---------------------|---------------|---------------|
| BUILDING 3<br>FIFTH FLOOR +153.80 |                     |               |               |
| SCALE<br>1:100 @ A1<br>1:200 @ A3 | DATE<br>01.11.2012  | DRAWN<br>PS   | CHECKED<br>JB |
| JOB<br>12009                      | DRAWING<br>MP 45.17 | REVISION<br>W |               |

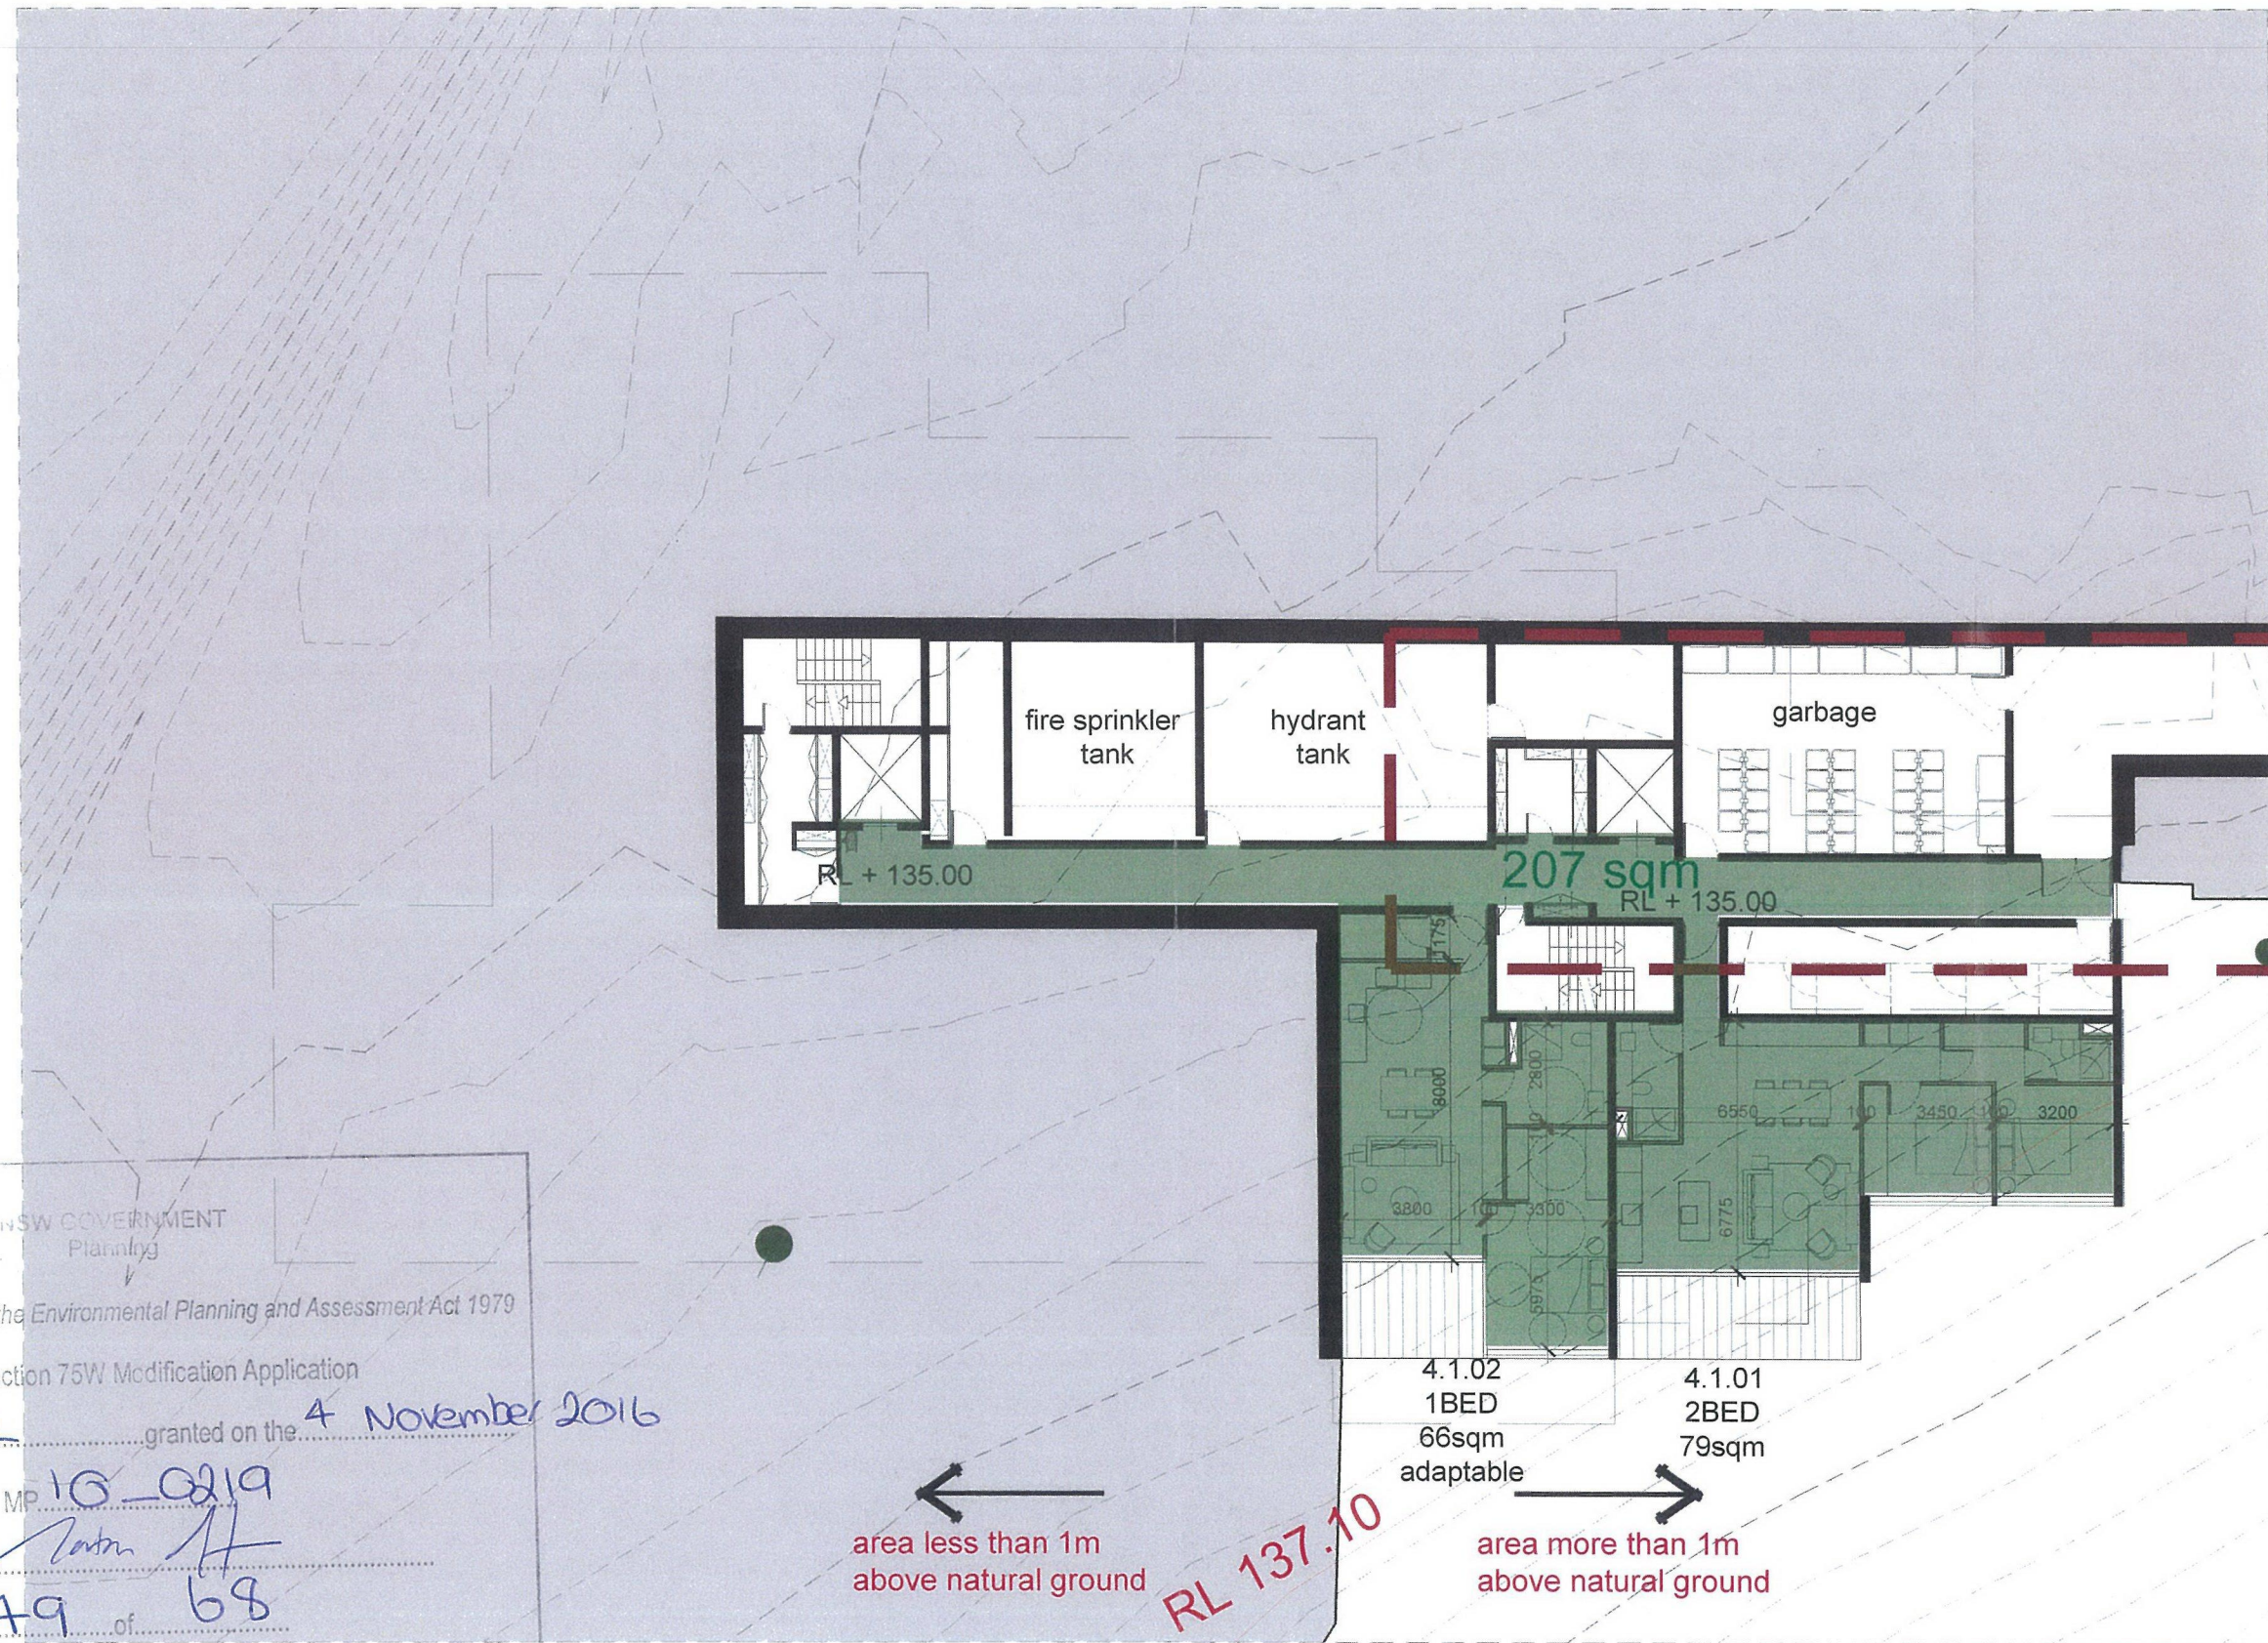

NSW GOVERNMENT  
Planning

Issued under the Environmental Planning and Assessment Act 1979


Approved Section 75W Modification Application  
No. 1 granted on the 4 November 2016  
in respect to MP 16-0219  
Signed [Signature]  
Sheet No. 49 of 68

**IMPORTANT NOTES:**  
Do not scale from drawings. All dimensions to be checked on site.  
Commencement of work. All discrepancies to be brought to the  
attention of the Architect. Larger scale drawings and written  
instructions take preference. This drawing is copyright and the  
property of the author, and must not be retained, copied or used  
without the express authority of MARCHESE + PARTNERS  
INTERNATIONAL PTY. LTD.


| REVISION | DATE     | DESCRIPTION                        | BY |
|----------|----------|------------------------------------|----|
| P        | 27.11.14 | APPROVED BY LEO                    | PS |
| G        | 27.02.15 | FOR SECTION 34 CONFERENCE          | PS |
| S        | 04.05.15 | SUBMISSION TO LEO                  | PS |
| T        | 31.07.15 | SUBMISSION TO LEO                  | PS |
| T        | 04.09.15 | SUBMISSION TO LEO                  | PS |
| U        | 11.12.15 | SUBMISSION TO LEO                  | PS |
| V        | 22.06.16 | ISSUED FOR SECTION 75W APPLICATION | AK |

**marchesepartners**

Marchese Partners International Pty Ltd  
Level 1, 53 Walker Street, North Sydney, NSW 2060 Australia  
P +61 2 9922 4375 F +61 2 9929 5786 E info@marchesepartners.com.au  
www.marchesepartners.com.au  
Sydney · Brisbane · Melbourne · Canberra · Guangzhou  
ACN 098 552 151 ABN 20 098 552 151

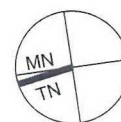

CLIENT

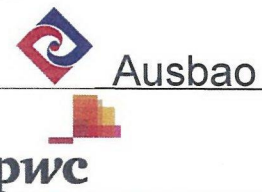

PROJECT

PROPOSED RESIDENTIAL  
DEVELOPMENT  
AVON ROAD, PYMBLE

DRAWING TITLE

**BUILDING 4  
LOWER L G4 +135.00**

| SCALE                    | DATE       | DRAWN    | CHECKED |
|--------------------------|------------|----------|---------|
| 1:100 @ A1<br>1:200 @ A3 | 01.11.2012 | PS       | JB      |
| JOB                      | DRAWING    | REVISION |         |
| 12009                    | MP 45.18   | V        |         |