




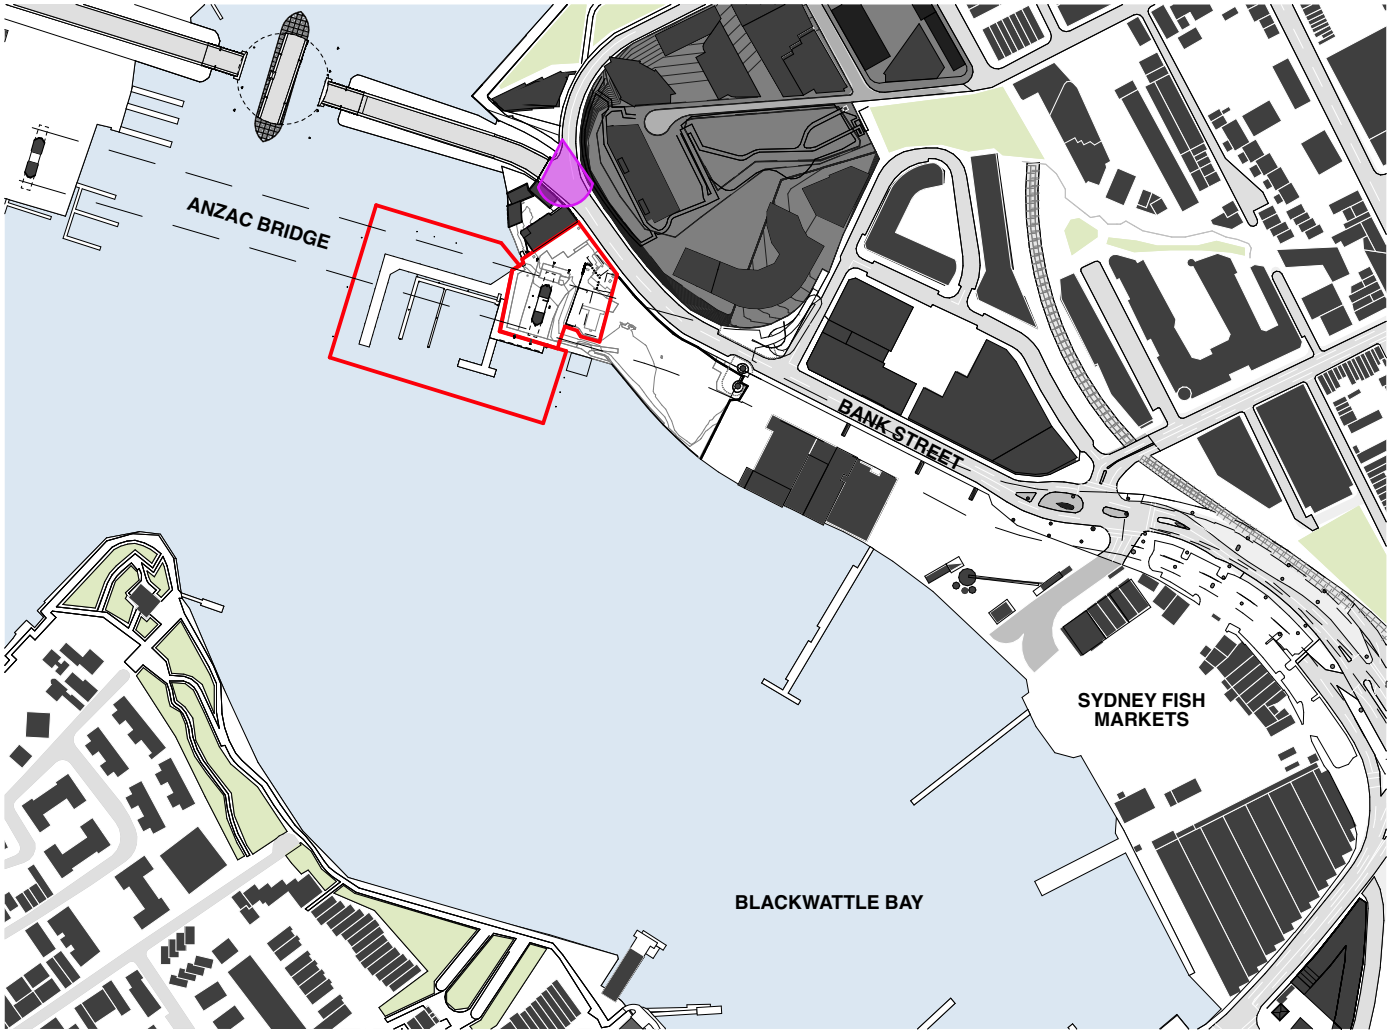


VIEW FROM BOWMAN STREET
FOCAL LENGTH: 22mm

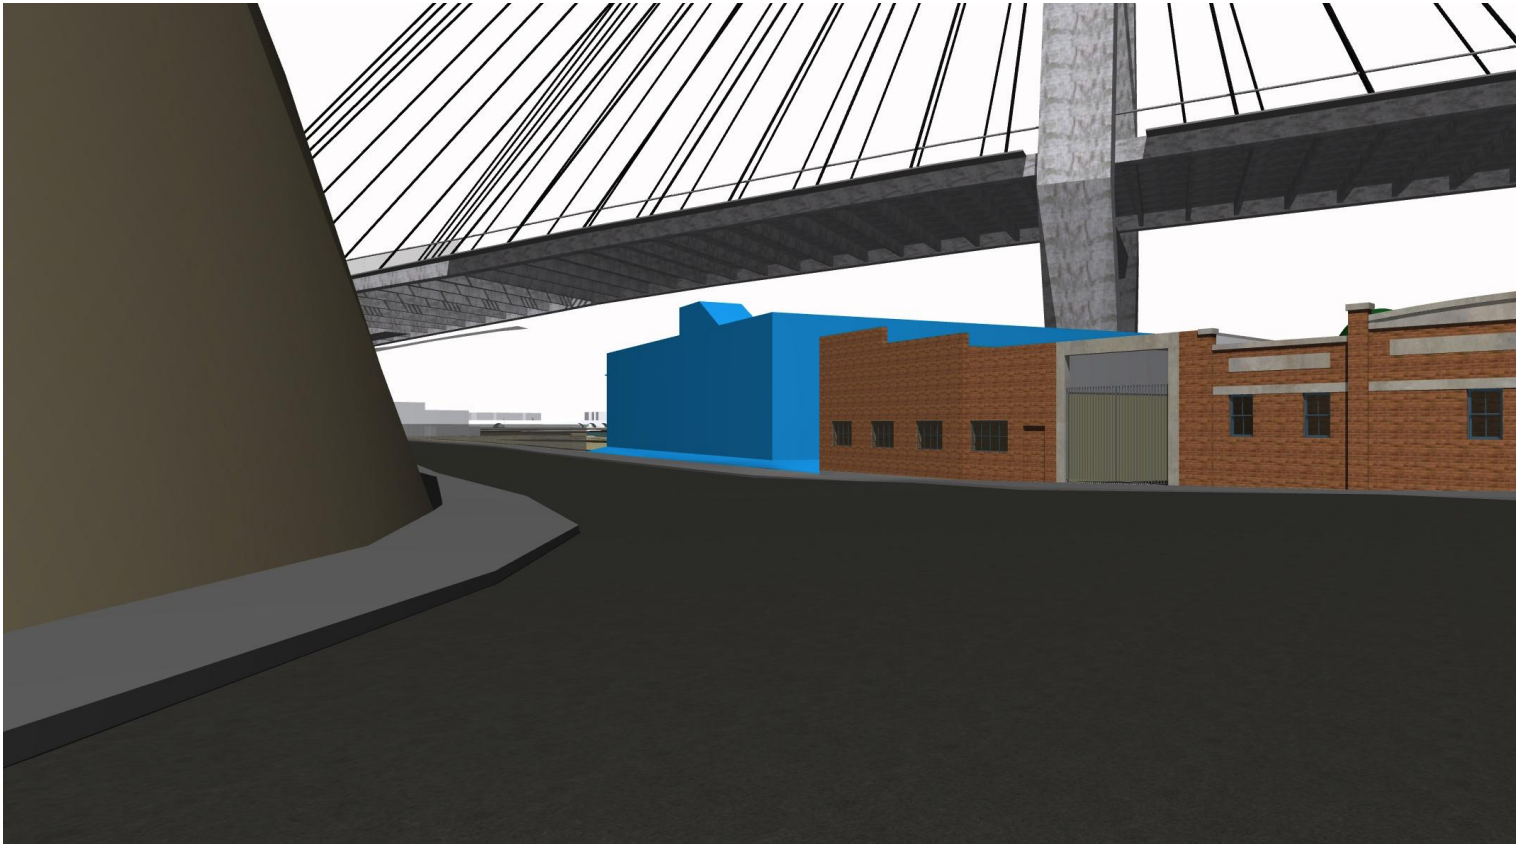

VIEW OF APPROVED SYDNEY HERITAGE FLEET BASE

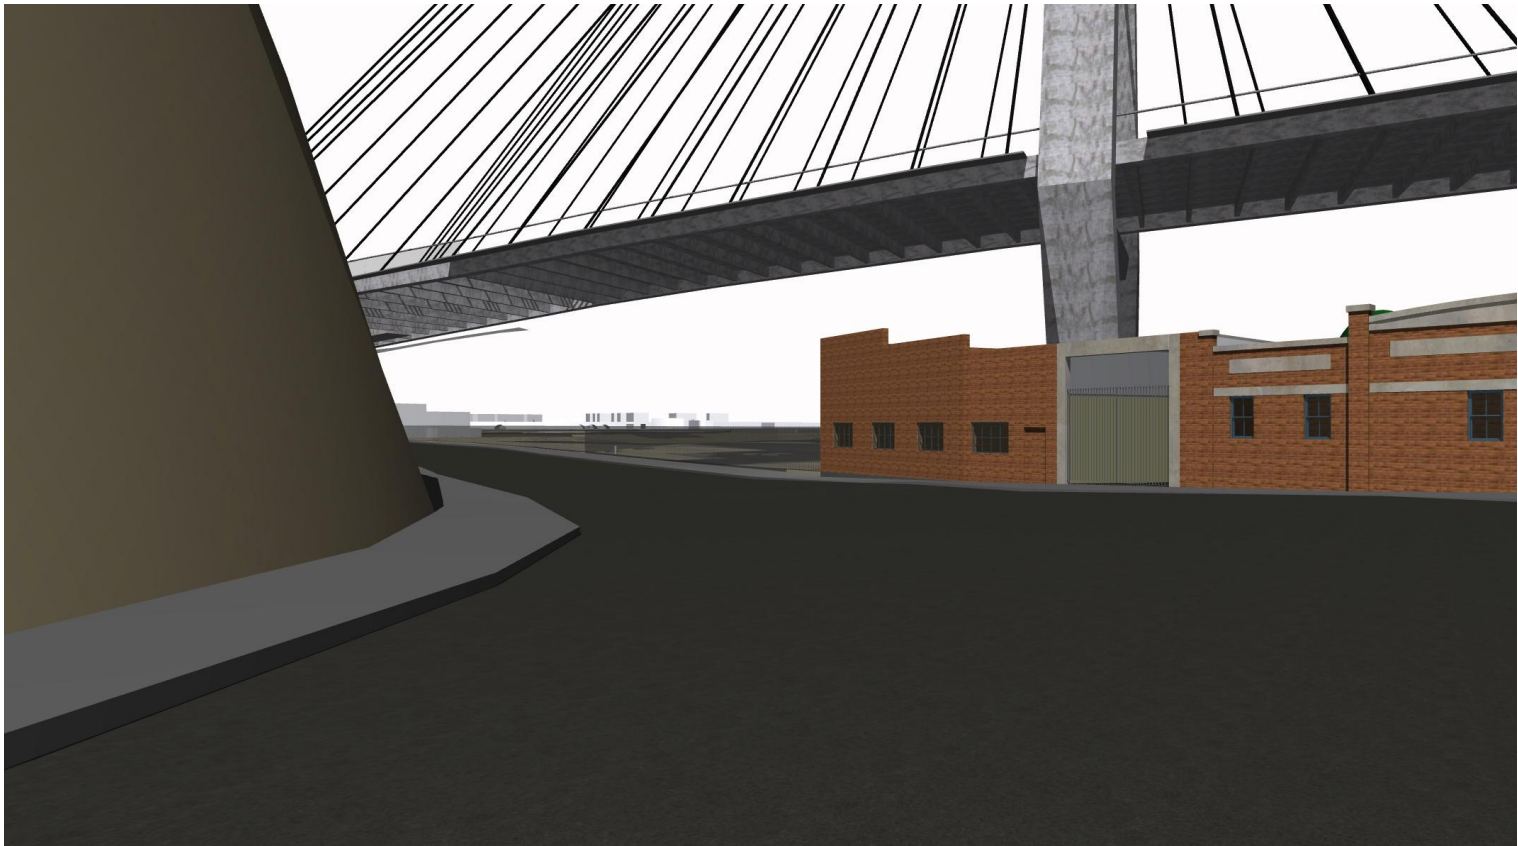

EXISTING VIEW

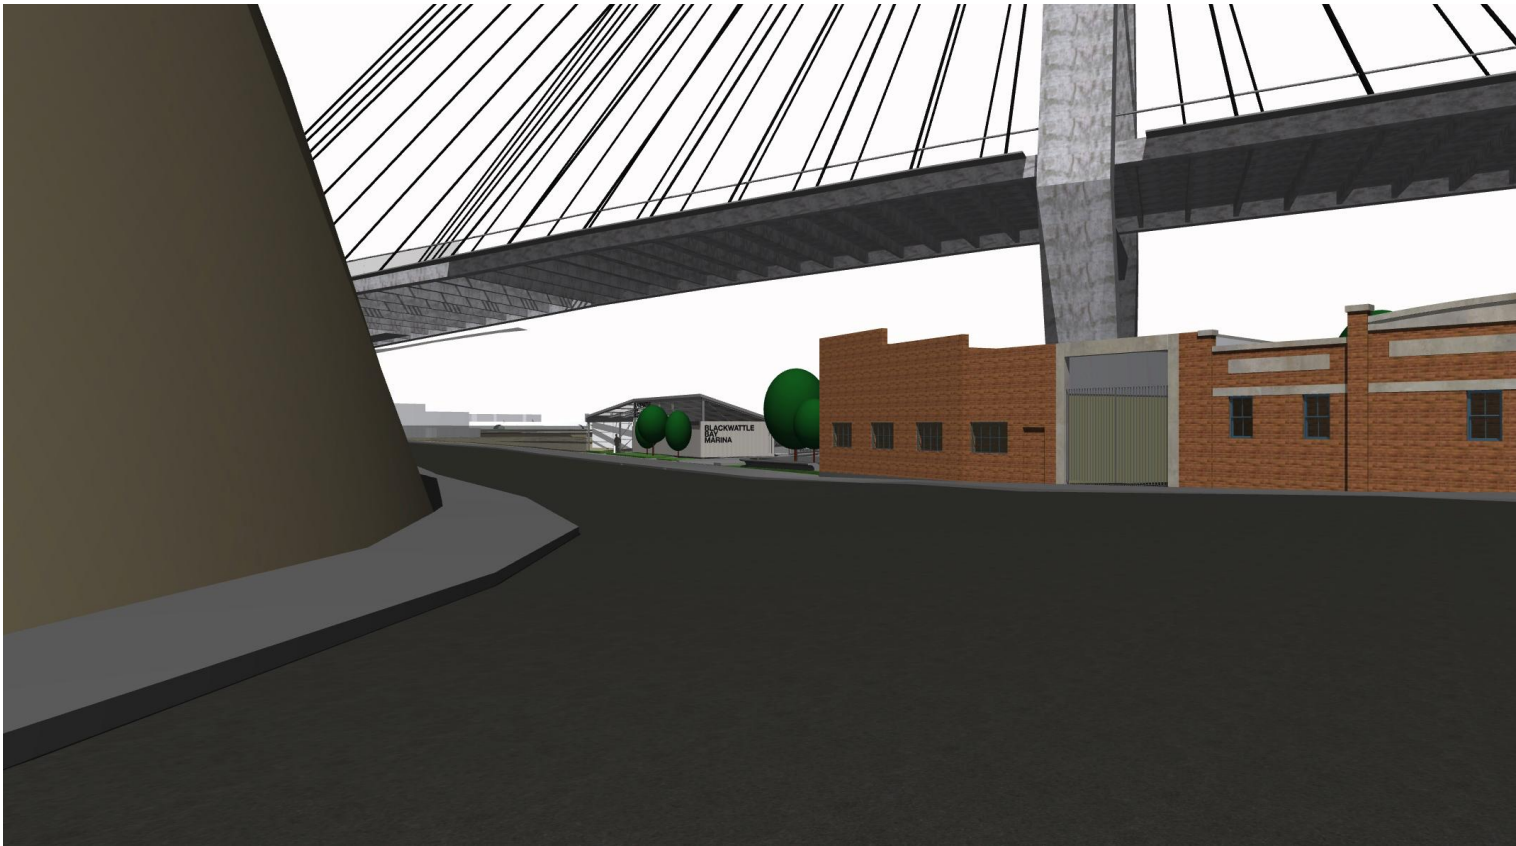

PROPOSED VIEW


BENNETT AND TRIMBLE
L2, 333 GEORGE STREET
SYDNEY NSW 2000
+612 8065 8766
BENNETTANDTRIMBLE.COM

INTELLECTUAL PROPERTY
COPYRIGHT BENNETT AND TRIMBLE PTY LTD. UNLESS
OTHERWISE AGREED IN WRITING. ALL RIGHTS TO THE
USE OF THIS DOCUMENT ARE SUBJECT TO PAYMENT IN
FULL OF ALL BENNETT AND TRIMBLE CHARGES. THIS
DOCUMENT MAY ONLY BE USED FOR THE EXPRESS
PURPOSE AND PROJECT FOR WHICH IT HAS BEEN
CREATED AND DELIVERED. AS NOTED IN WRITING BY
BENNETT AND TRIMBLE, AND THIS DOCUMENT MAY NOT
BE OTHERWISE USED, OR COPIED, ANY UNAUTHORISED
USE OF THIS DOCUMENT IS AT THE USER'S SOLE RISK
AND WITHOUT LIMITING BENNETT AND TRIMBLE'S
RIGHTS TO THE USER RELEASES AND INDEMNIFIES
BENNETT AND TRIMBLE FROM AND AGAINST ALL LOSS
SO ARISING


ISSUE	DATE	FOR
1	26.05.17	S75W

- GENERAL NOTES**
1. ALL WORKS TO BE IN ACCORDANCE WITH THE BUILDING CODE OF AUSTRALIA, AUSTRALIAN STANDARDS, AND WITH MANUFACTURERS RECOMMENDATIONS AND INSTRUCTIONS.
 2. CONTRACTOR TO CHECK ALL DIMENSIONS ON SITE BEFORE FABRICATION OR SET OUT.
 3. CONTRACTOR TO CONFIRM STRUCTURAL INTEGRITY OF ALL MEMBERS AND CONNECTIONS PRIOR TO FABRICATION.
 4. SHOP DRAWINGS TO BE PROVIDED AND APPROVED BY ARCHITECT PRIOR TO CONSTRUCTION.
 5. DETAIL FOR GRADEN BEDS TO INCLUDE MARKER LAYER AND MUST BE PROVIDED AND APPROVED BY ARCHITECT PRIOR TO CONSTRUCTION


PROJECT NUMBER	CLIENT	PROJECT NORTH	DRAWING TITLE
160316	URBAN GROWTH NSW		VIEW ANALYSIS BOWMAN STREET
	PROJECT NAME	SCALE:	
	Bank St Commercial Wharf	@A3	
	S75W Application	STATUS	
	5-11 Bank Street Pyrmont	PRELIMINARY	
			DRAWING NUMBER REVISION
			S75W-23 1

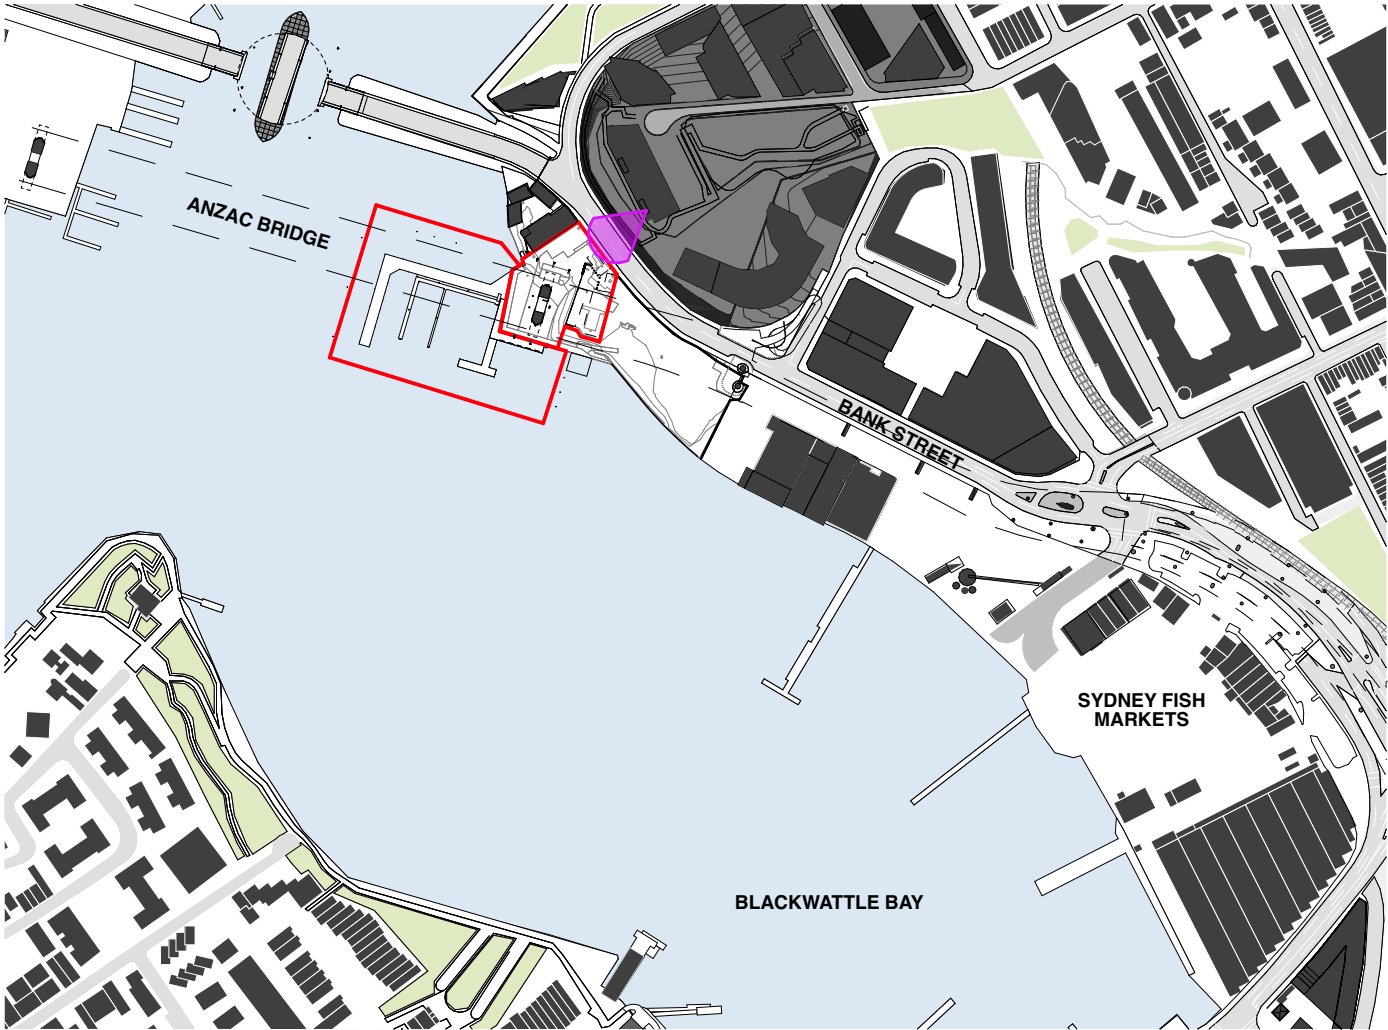


VIEW FROM TYPICAL APARTMENT BALCONY
1 DISTILLERY DRIVE
NOTE:
VIEW POSITION IS INDICATIVE ONLY.
SURVEY DRAWINGS OF 1 DISTILLERY DRIVE HAVE
NOT BEEN PROVIDED
FOCAL LENGTH: 22mm

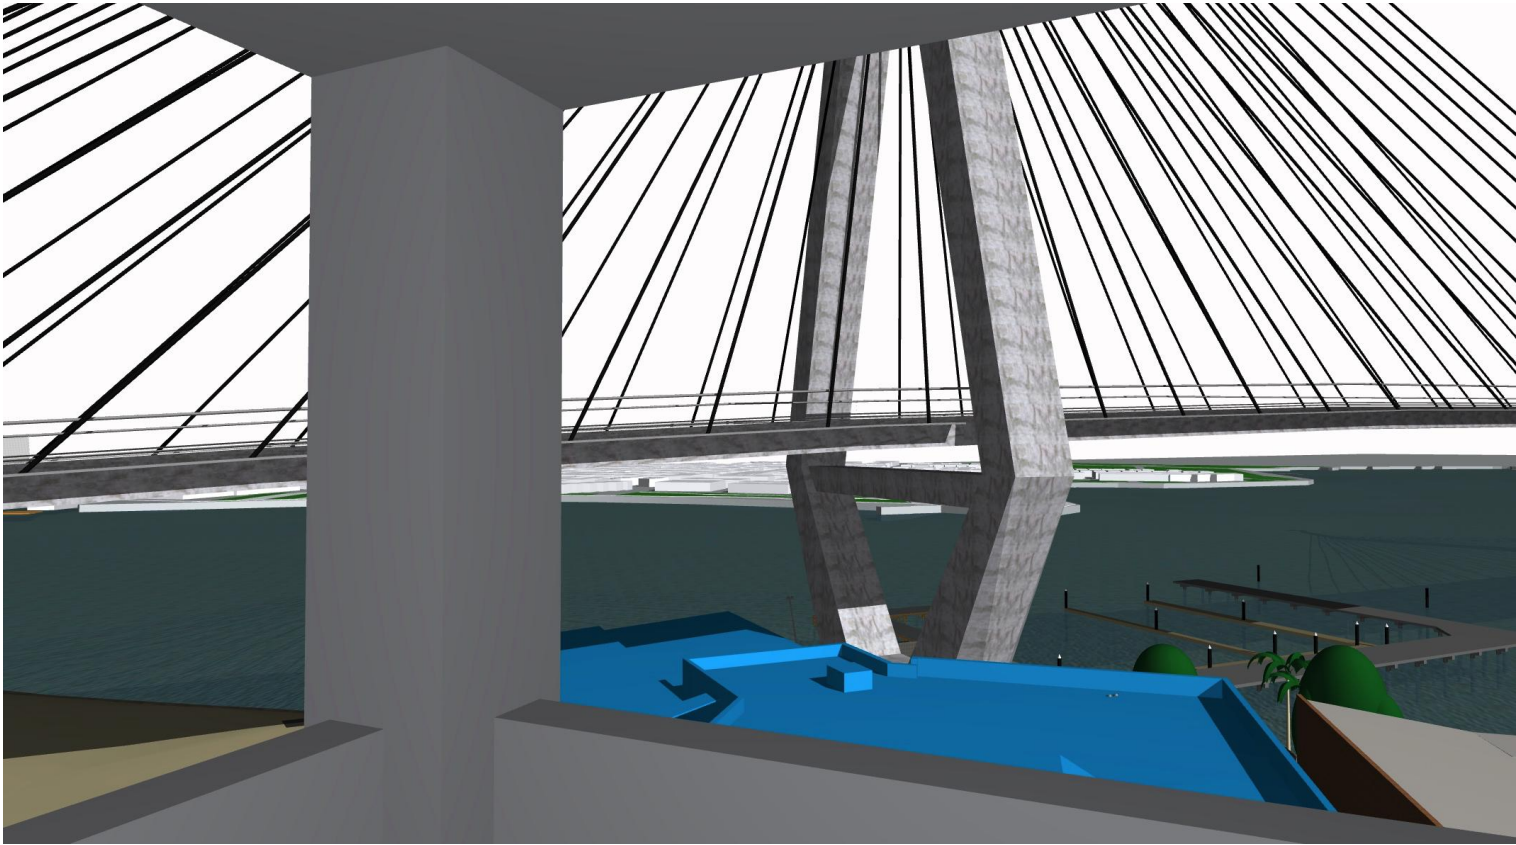

VIEW OF APPROVED SYDNEY HERITAGE FLEET BASE

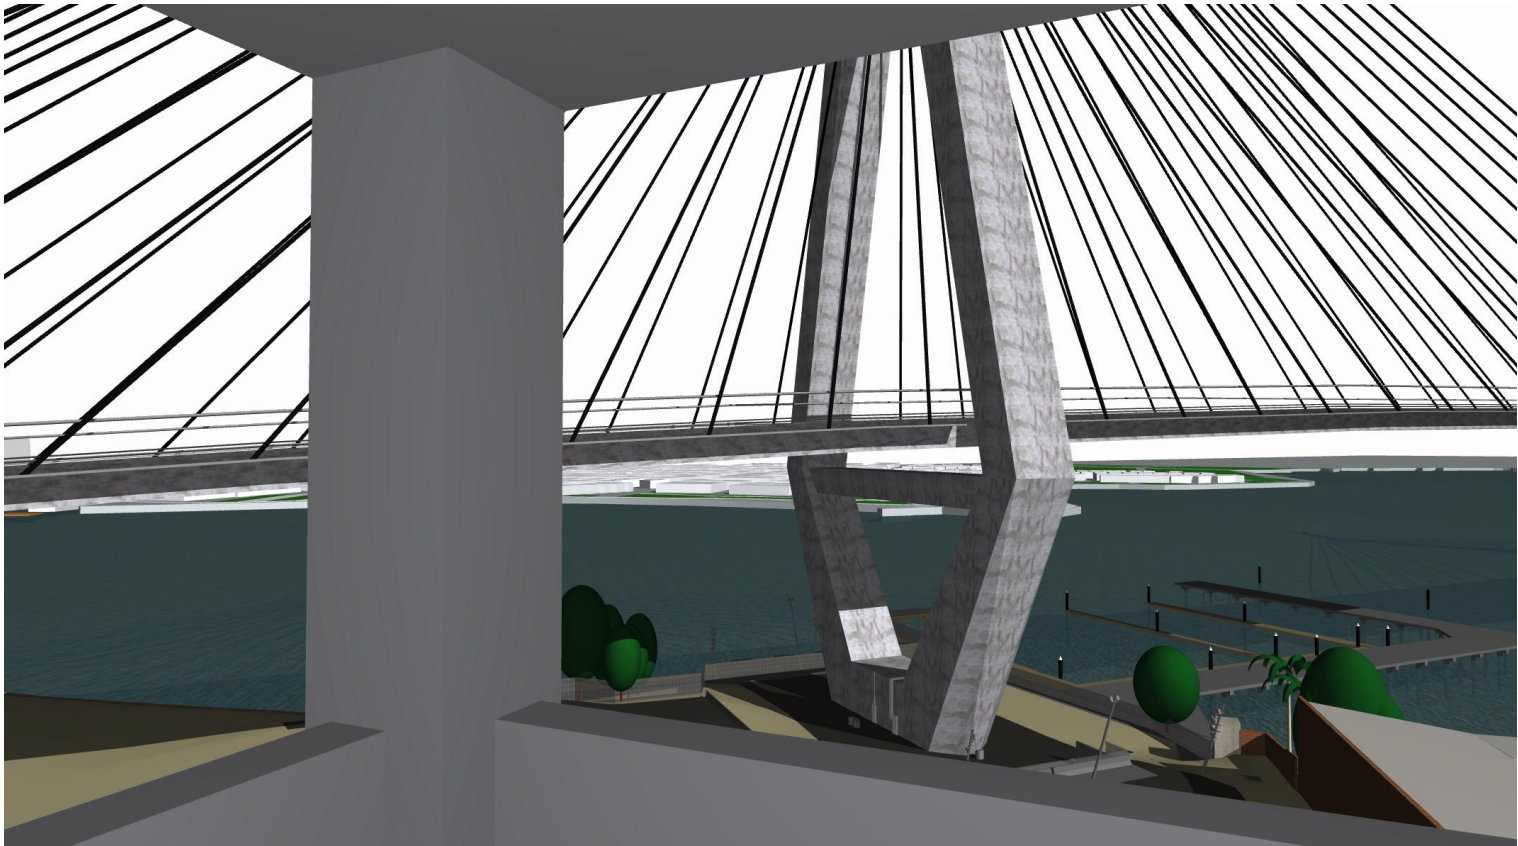

EXISTING VIEW

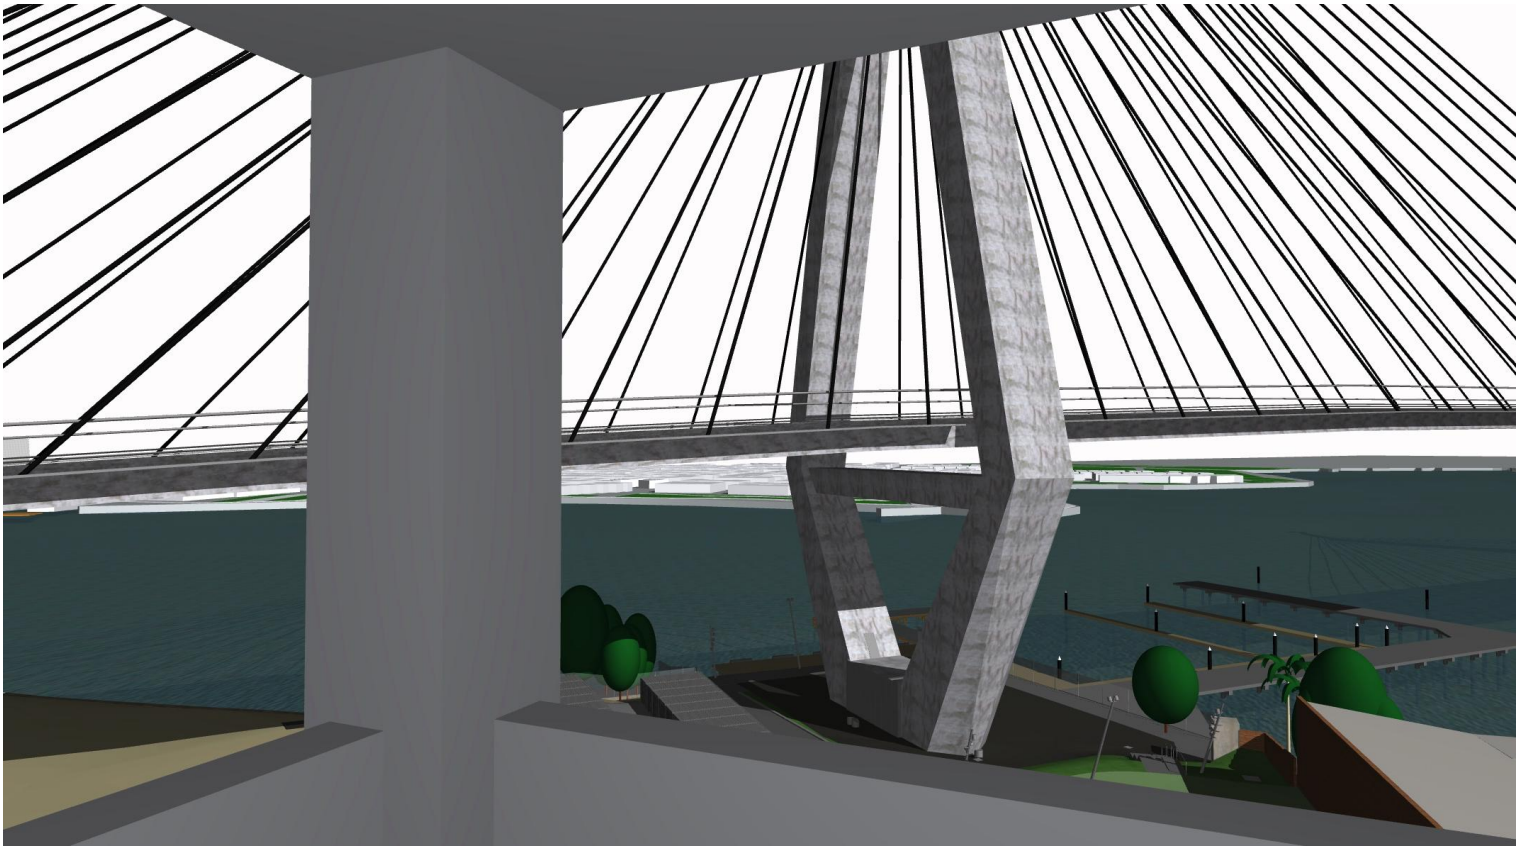

PROPOSED VIEW

BENNETT AND TRIMBLE
L2, 333 GEORGE STREET
SYDNEY NSW 2000
+612 8065 8766
BENNETTANDTRIMBLE.COM

INTELLECTUAL PROPERTY
COPYRIGHT BENNETT AND TRIMBLE PTY LTD. UNLESS
OTHERWISE AGREED IN WRITING, ALL RIGHTS TO THE
USE OF THIS DOCUMENT ARE SUBJECT TO PAYMENT IN
FULL OF ALL BENNETT AND TRIMBLE CHARGES. THIS
DOCUMENT MAY ONLY BE USED FOR THE EXPRESS
PURPOSE AND PROJECT FOR WHICH IT HAS BEEN
CREATED AND DELIVERED. AS NOTED IN WRITING BY
BENNETT AND TRIMBLE, AND THIS DOCUMENT MAY NOT
BE OTHERWISE USED, OR COPIED, ANY UNAUTHORISED
USE OF THIS DOCUMENT IS AT THE USER'S SOLE RISK
AND WITHOUT LIMITING BENNETT AND TRIMBLE'S
RIGHTS TO THE USER RELEASES AND INDEMNIFIES
BENNETT AND TRIMBLE FROM AND AGAINST ALL LOSS
SO ARISING

ISSUE DATE FOR
1 26.05.17 S75W

GENERAL NOTES

1. ALL WORKS TO BE IN ACCORDANCE WITH THE BUILDING CODE OF AUSTRALIA, AUSTRALIAN STANDARDS, AND WITH MANUFACTURERS RECOMMENDATIONS AND INSTRUCTIONS.
2. CONTRACTOR TO CHECK ALL DIMENSIONS ON SITE BEFORE FABRICATION OR SET OUT.
3. CONTRACTOR TO CONFIRM STRUCTURAL INTEGRITY OF ALL MEMBERS AND CONNECTIONS PRIOR TO FABRICATION.
4. SHOP DRAWINGS TO BE PROVIDED AND APPROVED BY ARCHITECT PRIOR TO CONSTRUCTION.
5. DETAIL FOR GRADEN BEDS TO INCLUDE MARKER LAYER AND MUST BE PROVIDED AND APPROVED BY ARCHITECT PRIOR TO CONSTRUCTION

PROJECT NUMBER
160316

CLIENT
URBAN GROWTH NSW

PROJECT NAME
**Bank St Commercial Wharf
S75W Application
5-11 Bank Street Pyrmont**


PROJECT NORTH


SCALE
@A3


STATUS
PRELIMINARY

DRAWING TITLE
**VIEW ANALYSIS 1
DISTILARY DRIVE**


DRAWING NUMBER REVISION
S75W-24 1

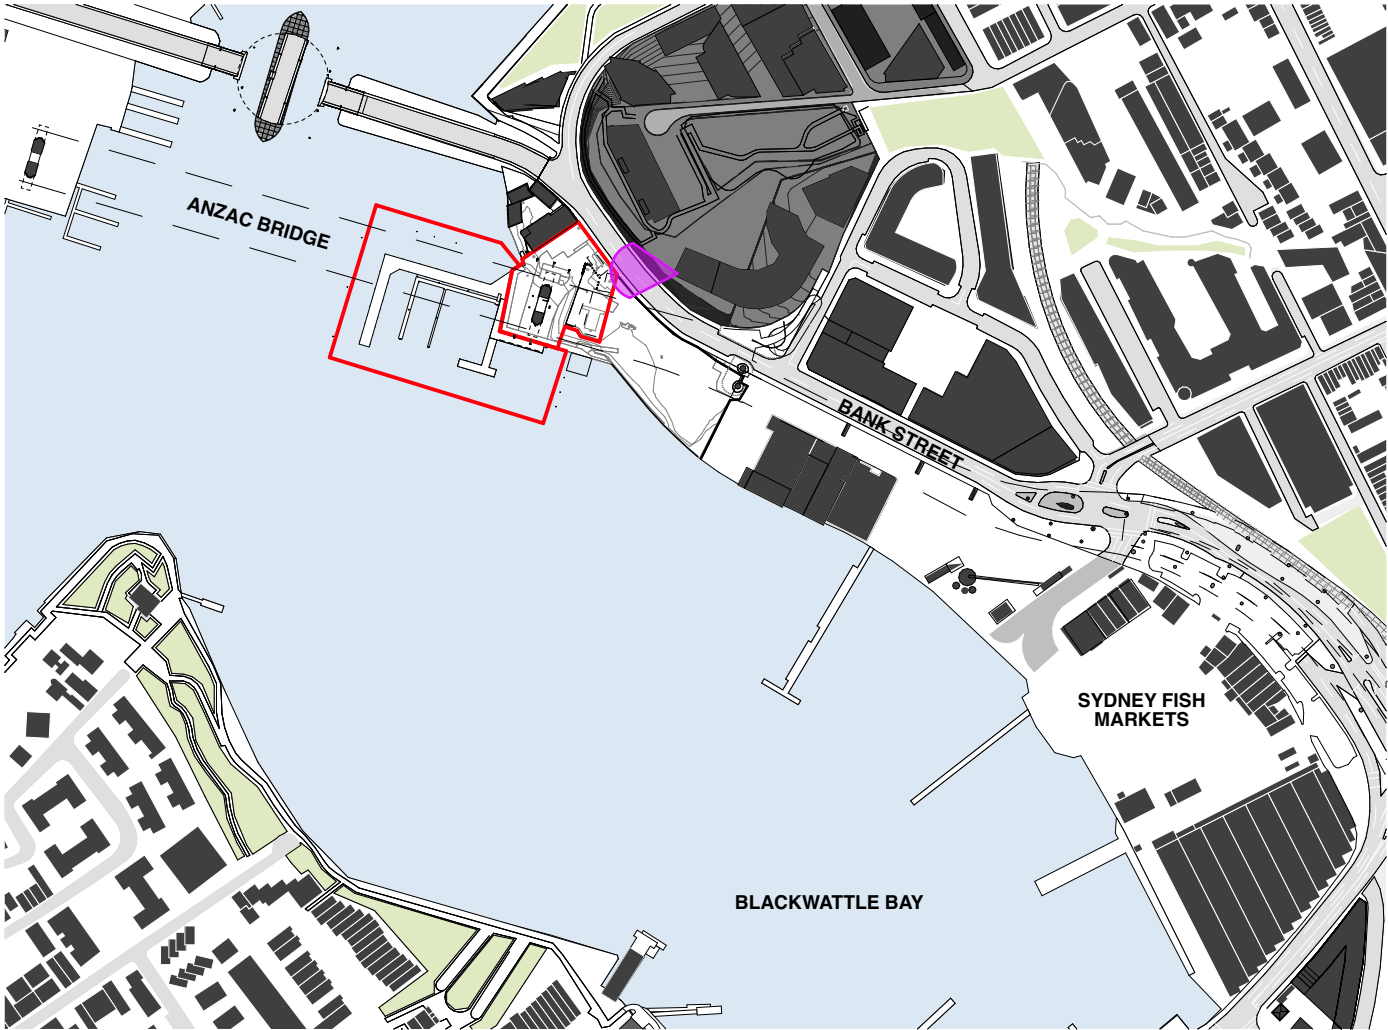


VIEW FROM TYPICAL APARTMENT BALCONY OF 120 SAUNDERS STREET
NOTE:
VIEW POSITION IS INDICATIVE ONLY.
SURVEY DRAWINGS OF 120 SAUNDERS STREET
HAVE NOT BEEN PROVIDED
FOCAL LENGTH: 22mm

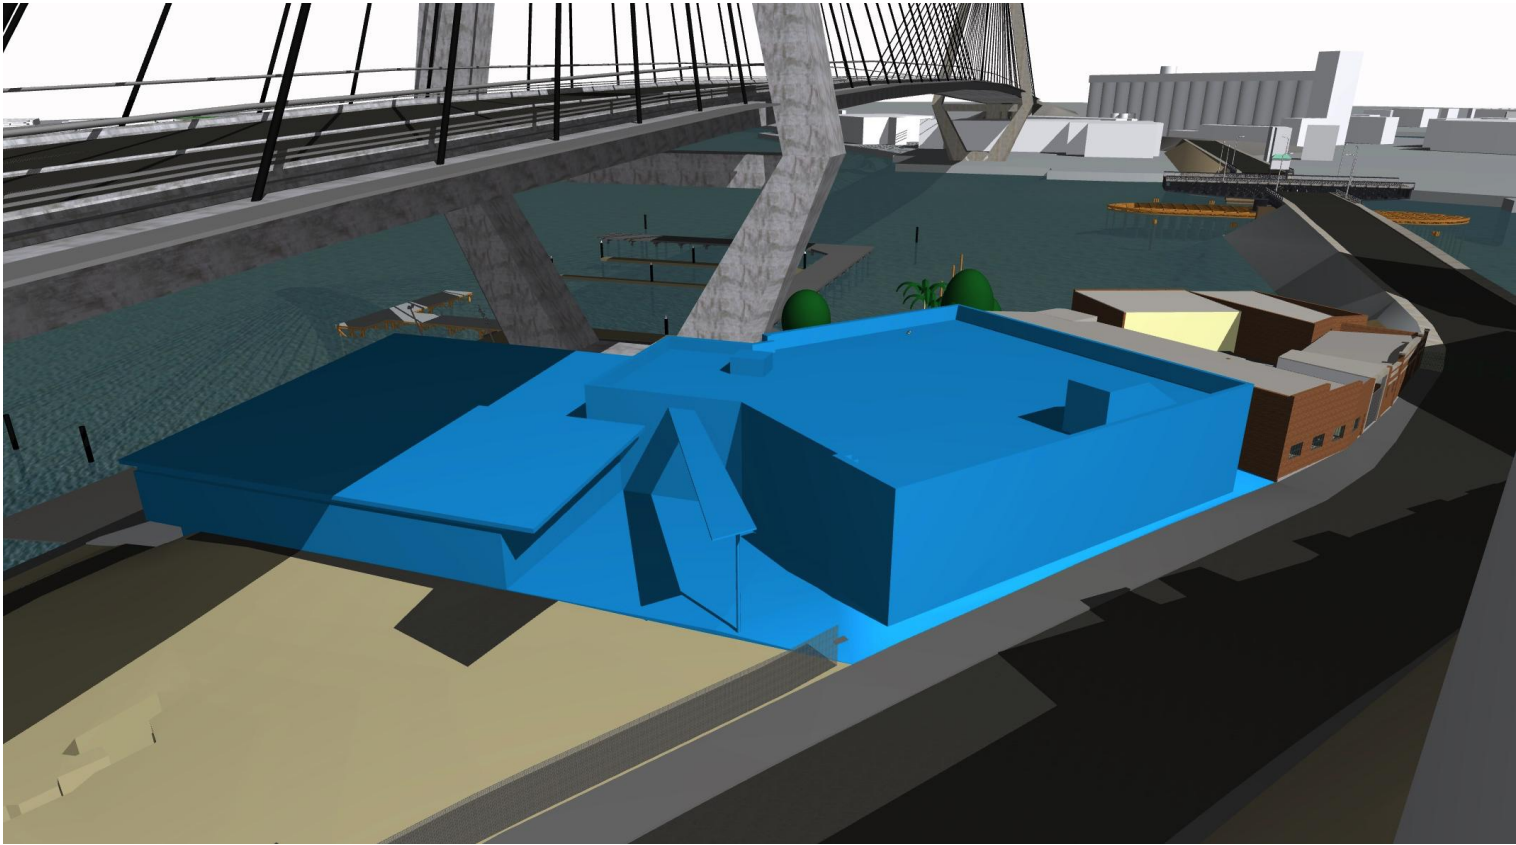

VIEW OF APPROVED SYDNEY HERITAGE FLEET BASE

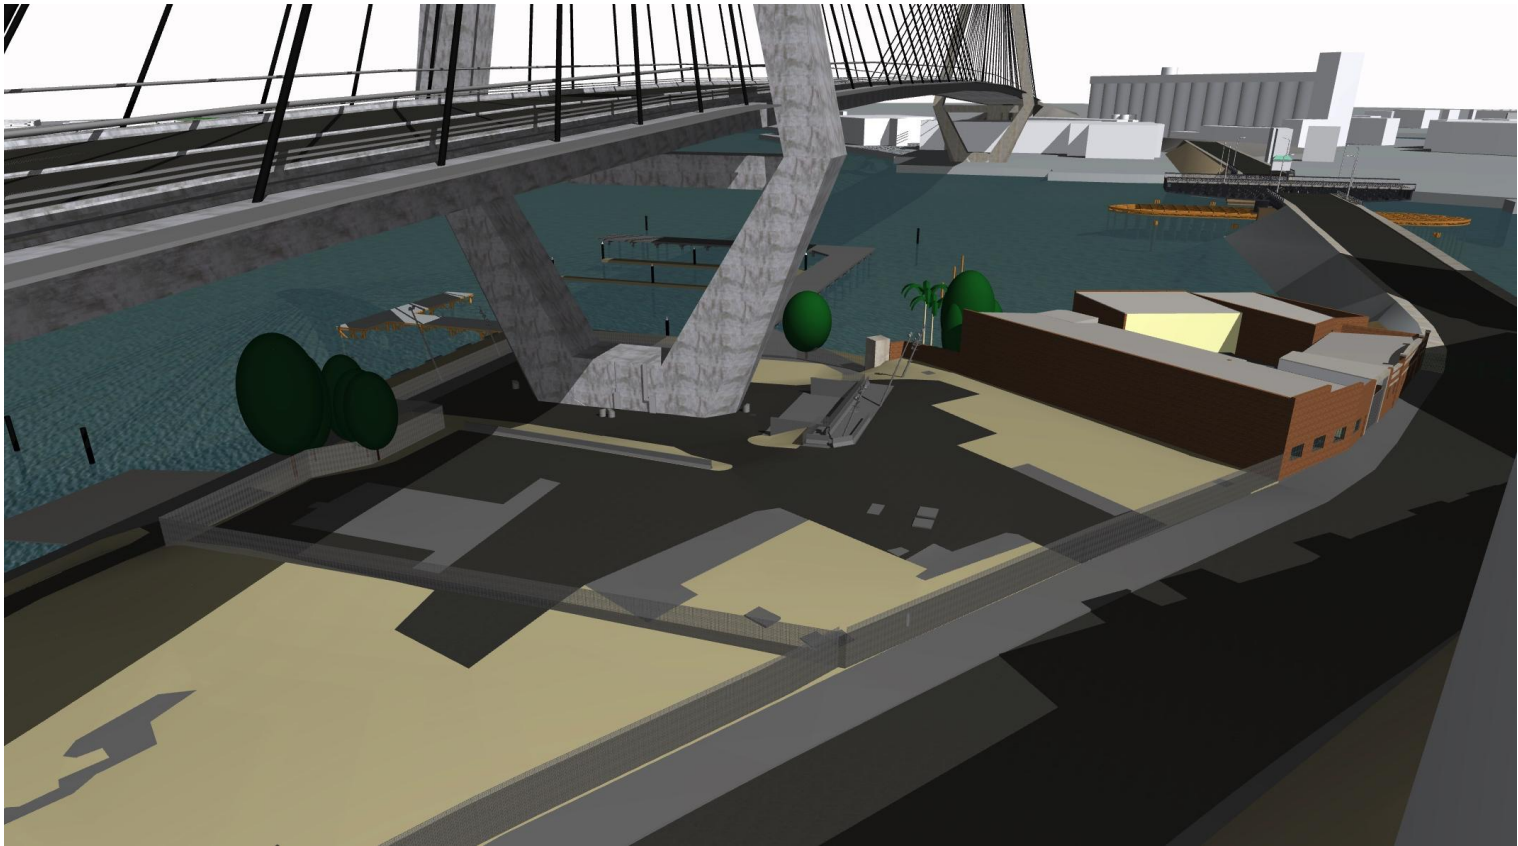

EXISTING VIEW

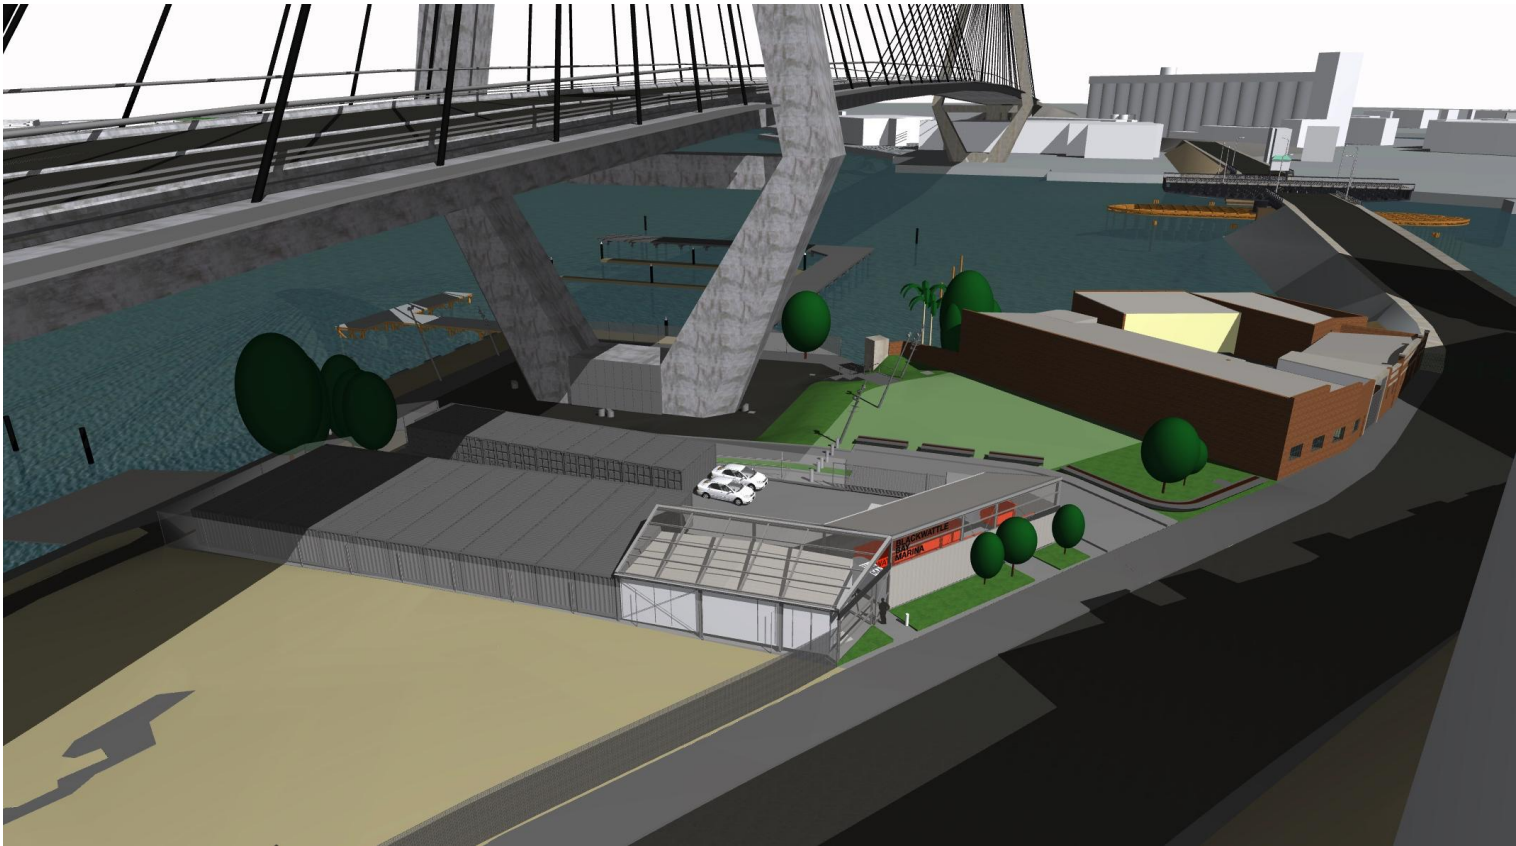

PROPOSED VIEW

BENNETT AND TRIMBLE
L2, 333 GEORGE STREET
SYDNEY NSW 2000
+612 8065 8766
BENNETTANDTRIMBLE.COM

INTELLECTUAL PROPERTY
COPYRIGHT BENNETT AND TRIMBLE PTY LTD. UNLESS
OTHERWISE AGREED IN WRITING. ALL RIGHTS TO THE
USE OF THIS DOCUMENT ARE SUBJECT TO PAYMENT IN
FULL OF ALL BENNETT AND TRIMBLE CHARGES. THIS
DOCUMENT MAY ONLY BE USED FOR THE EXPRESS
PURPOSE AND PROJECT FOR WHICH IT HAS BEEN
CREATED AND DELIVERED. AS NOTED IN WRITING BY
BENNETT AND TRIMBLE, AND THIS DOCUMENT MAY NOT
BE OTHERWISE USED, OR COPIED, ANY UNAUTHORISED
USE OF THIS DOCUMENT IS AT THE USER'S SOLE RISK
AND WITHOUT LIMITING BENNETT AND TRIMBLE'S
RIGHTS TO THE USER RELEASES AND INDEMNIFIES
BENNETT AND TRIMBLE FROM AND AGAINST ALL LOSS
SO ARISING

ISSUE 1 DATE 26.05.17 FOR S75W

- GENERAL NOTES**
1. ALL WORKS TO BE IN ACCORDANCE WITH THE BUILDING CODE OF AUSTRALIA, AUSTRALIAN STANDARDS, AND WITH MANUFACTURERS RECOMMENDATIONS AND INSTRUCTIONS.
 2. CONTRACTOR TO CHECK ALL DIMENSIONS ON SITE BEFORE FABRICATION OR SET OUT.
 3. CONTRACTOR TO CONFIRM STRUCTURAL INTEGRITY OF ALL MEMBERS AND CONNECTIONS PRIOR TO FABRICATION.
 4. SHOP DRAWINGS TO BE PROVIDED AND APPROVED BY ARCHITECT PRIOR TO CONSTRUCTION.
 5. DETAIL FOR GRADEN BEDS TO INCLUDE MARKER LAYER AND MUST BE PROVIDED AND APPROVED BY ARCHITECT PRIOR TO CONSTRUCTION

PROJECT NUMBER
160316


CLIENT
URBAN GROWTH NSW

PROJECT NAME
**Bank St Commercial Wharf
S75W Application
5-11 Bank Street Pyrmont**


PROJECT NORTH
SCALE:
@A3
STATUS
PRELIMINARY

DRAWING TITLE
**VIEW ANALYSIS 120
SAUNDERS STREET**


DRAWING NUMBER REVISION
S75W-25 1

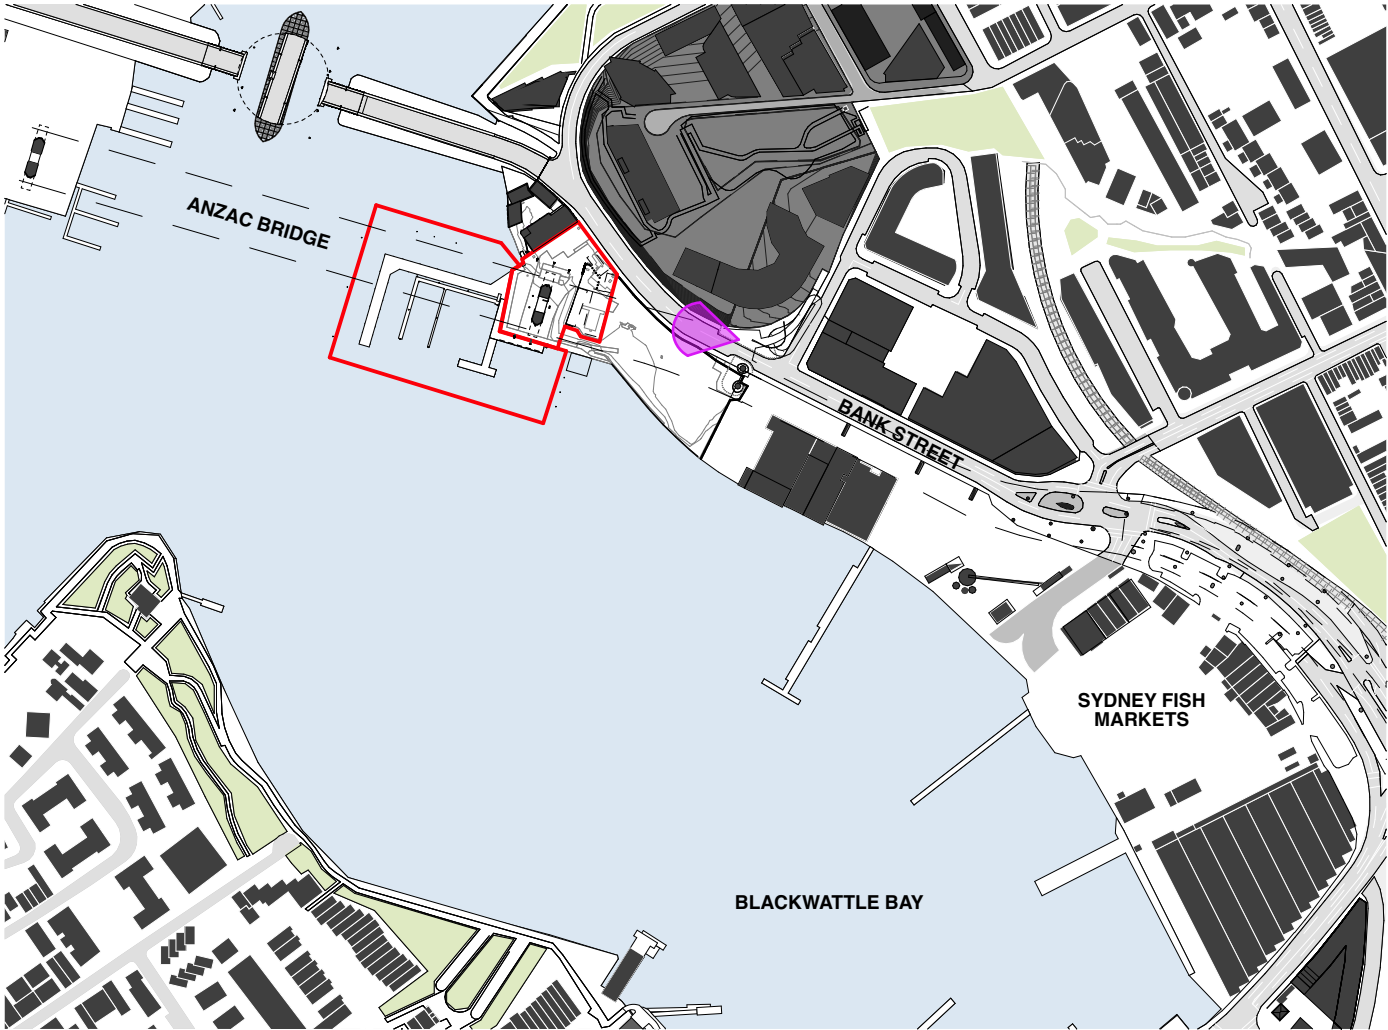


VIEW FROM BANK STREET LOOKING NORTH
FOCAL LENGTH: 22mm

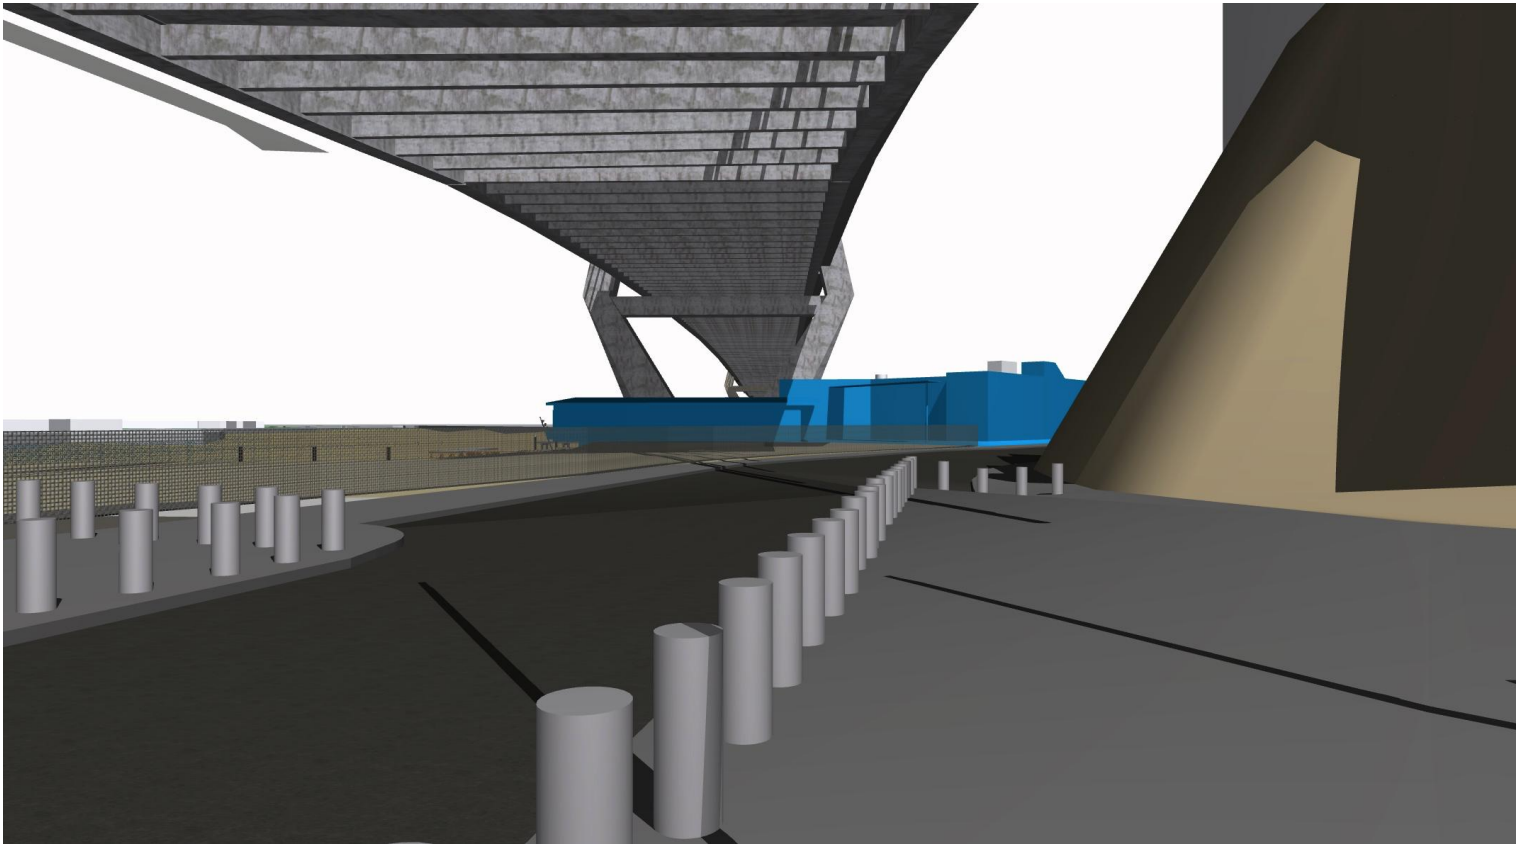

VIEW OF APPROVED SYDNEY HERITAGE FLEET BASE

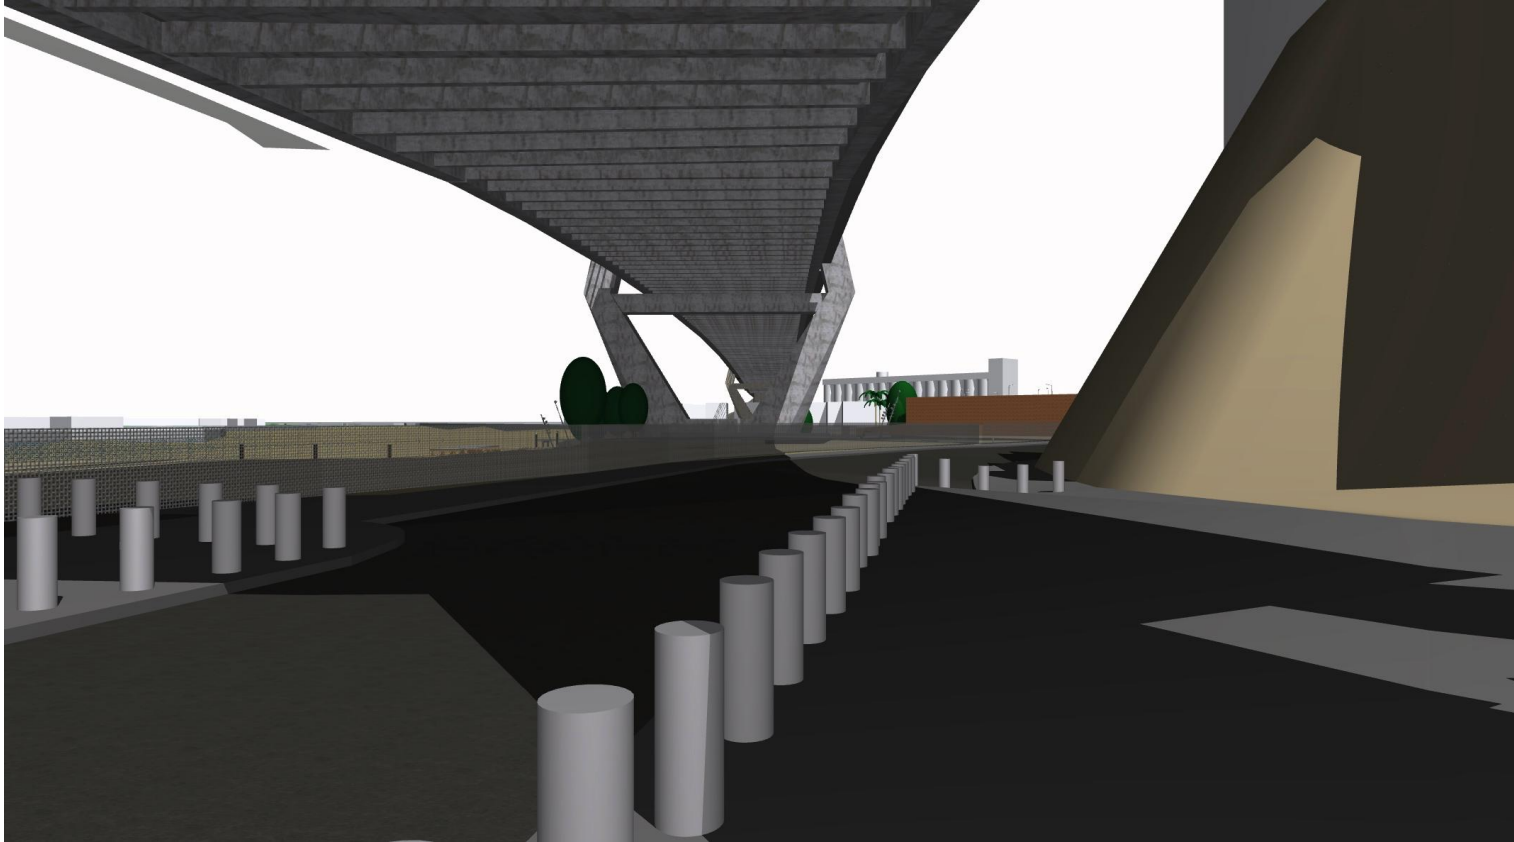

EXISTING VIEW

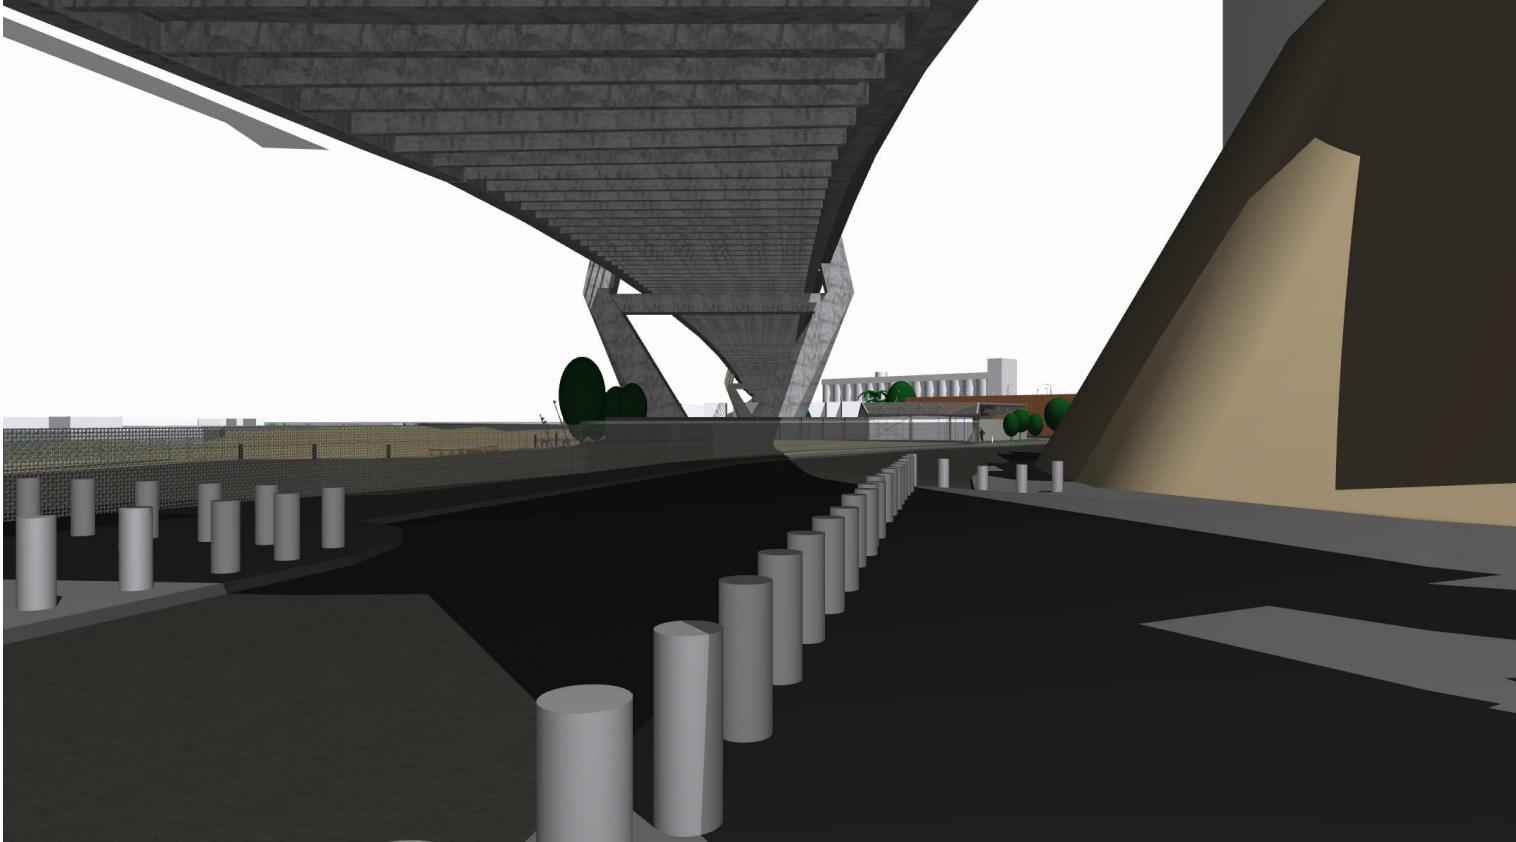

PROPOSED VIEW


BENNETT AND TRIMBLE
L2, 333 GEORGE STREET
SYDNEY NSW 2000
+612 8065 8766
BENNETTANDTRIMBLE.COM

INTELLECTUAL PROPERTY
COPYRIGHT BENNETT AND TRIMBLE PTY LTD. UNLESS
OTHERWISE AGREED IN WRITING, ALL RIGHTS TO THE
USE OF THIS DOCUMENT ARE SUBJECT TO PAYMENT IN
FULL OF ALL BENNETT AND TRIMBLE CHARGES. THIS
DOCUMENT MAY ONLY BE USED FOR THE EXPRESS
PURPOSE AND PROJECT FOR WHICH IT HAS BEEN
CREATED AND DELIVERED. AS NOTED IN WRITING BY
BENNETT AND TRIMBLE, AND THIS DOCUMENT MAY NOT
BE OTHERWISE USED, OR COPIED, ANY UNAUTHORISED
USE OF THIS DOCUMENT IS AT THE USER'S SOLE RISK
AND WITHOUT LIMITING BENNETT AND TRIMBLE'S
RIGHTS TO THE USER RELEASES AND INDEMNIFIES
BENNETT AND TRIMBLE FROM AND AGAINST ALL LOSS
SO ARISING


ISSUE	DATE	FOR
1	26.05.17	S75W

- GENERAL NOTES**
1. ALL WORKS TO BE IN ACCORDANCE WITH THE BUILDING CODE OF AUSTRALIA, AUSTRALIAN STANDARDS, AND WITH MANUFACTURERS RECOMMENDATIONS AND INSTRUCTIONS.
 2. CONTRACTOR TO CHECK ALL DIMENSIONS ON SITE BEFORE FABRICATION OR SET OUT.
 3. CONTRACTOR TO CONFIRM STRUCTURAL INTEGRITY OF ALL MEMBERS AND CONNECTIONS PRIOR TO FABRICATION.
 4. SHOP DRAWINGS TO BE PROVIDED AND APPROVED BY ARCHITECT PRIOR TO CONSTRUCTION.
 5. DETAIL FOR GRADEN BEDS TO INCLUDE MARKER LAYER AND MUST BE PROVIDED AND APPROVED BY ARCHITECT PRIOR TO CONSTRUCTION

PROJECT NUMBER	CLIENT URBAN GROWTH NSW	PROJECT NORTH SCALE: @A3 STATUS PRELIMINARY	DRAWING TITLE VIEW ANALYSIS BANK STREET
160316	PROJECT NAME Bank St Commercial Wharf S75W Application 5-11 Bank Street Pyrmont		DRAWING NUMBER S75W-26
			REVISION 1

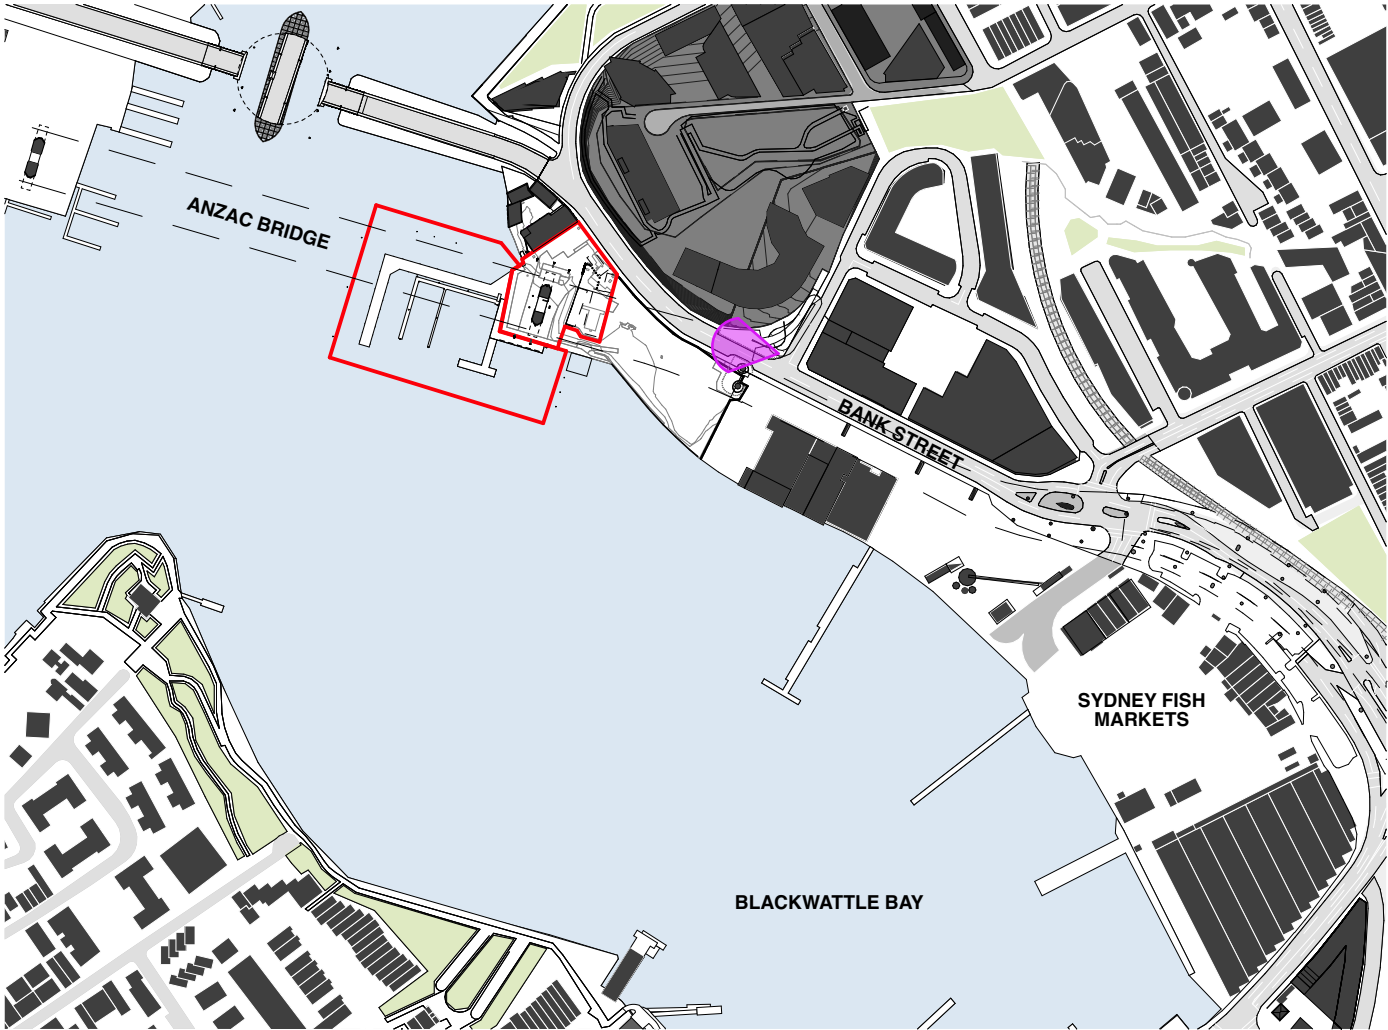


VIEW FROM PEDESTRIAN
RAMP TO ANZAC BRIDGE
FOCAL LENGTH: 22mm

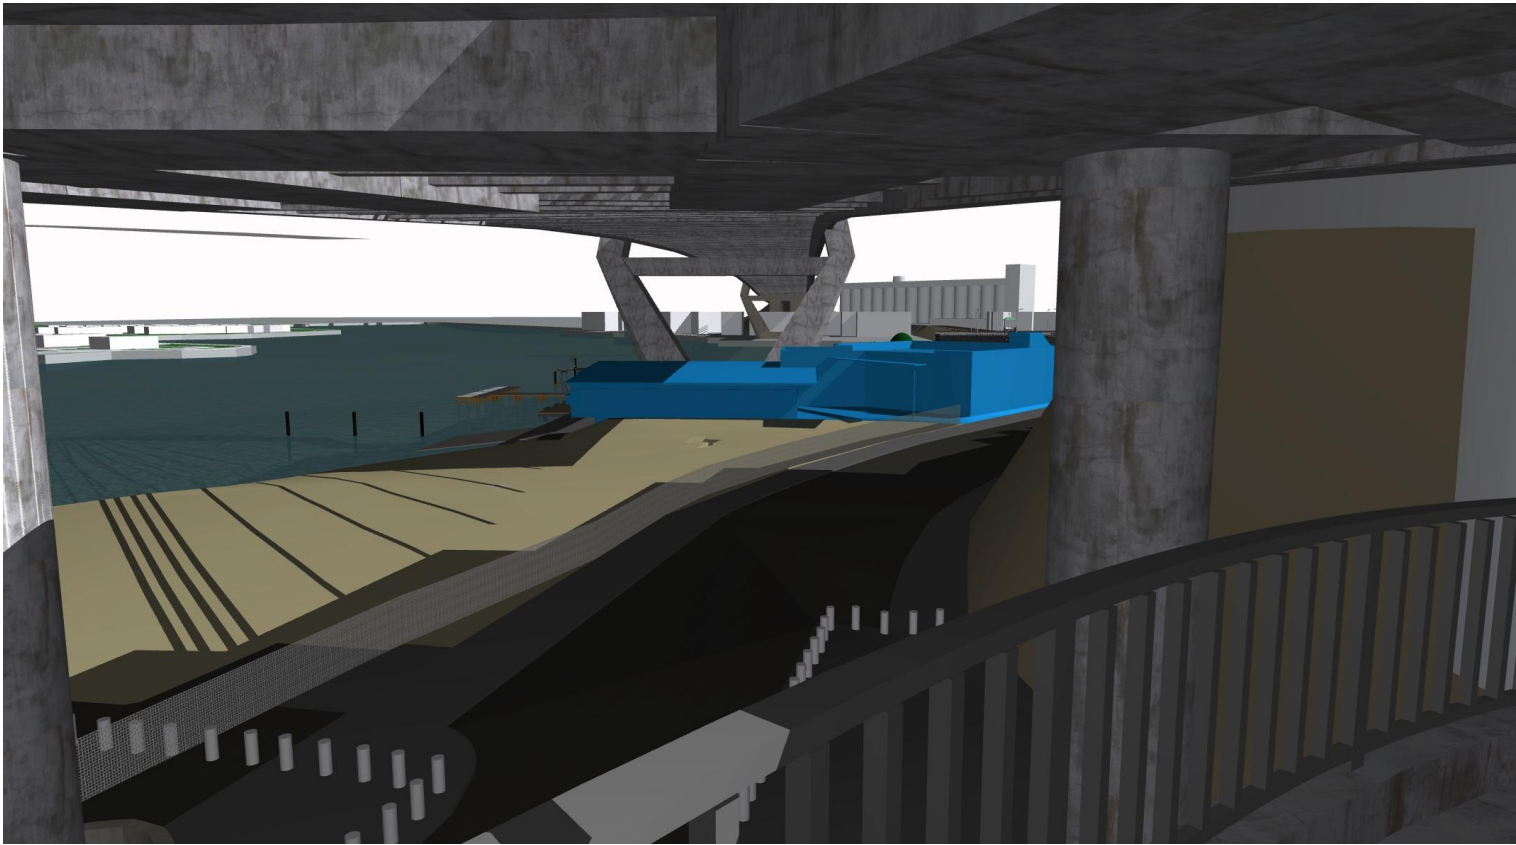

VIEW OF APPROVED SYDNEY HERITAGE FLEET BASE



EXISTING VIEW

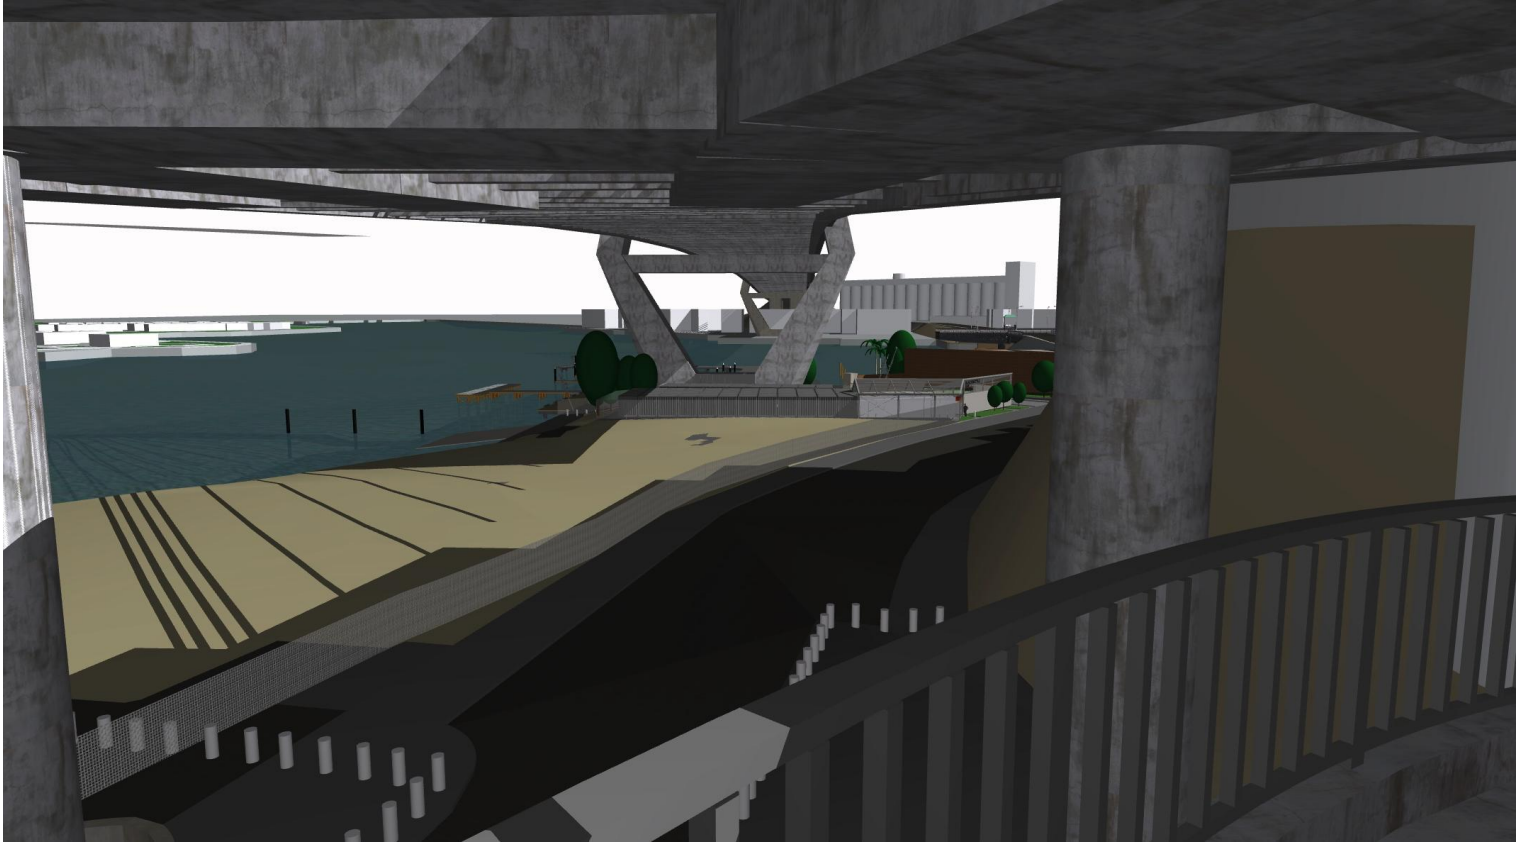

PROPOSED VIEW

BENNETT AND TRIMBLE
L2, 333 GEORGE STREET
SYDNEY NSW 2000
+612 8065 8766
BENNETTANDTRIMBLE.COM

INTELLECTUAL PROPERTY
COPYRIGHT BENNETT AND TRIMBLE PTY LTD. UNLESS
OTHERWISE AGREED IN WRITING. ALL RIGHTS TO THE
USE OF THIS DOCUMENT ARE SUBJECT TO PAYMENT IN
FULL OF ALL BENNETT AND TRIMBLE CHARGES. THIS
DOCUMENT MAY ONLY BE USED FOR THE EXPRESS
PURPOSE AND PROJECT FOR WHICH IT HAS BEEN
CREATED AND DELIVERED. AS NOTED IN WRITING BY
BENNETT AND TRIMBLE, AND THIS DOCUMENT MAY NOT
BE OTHERWISE USED, OR COPIED, ANY UNAUTHORISED
USE OF THIS DOCUMENT IS AT THE USER'S SOLE RISK
AND WITHOUT LIMITING BENNETT AND TRIMBLE'S
RIGHTS TO THE USER RELEASES AND INDEMNIFIES
BENNETT AND TRIMBLE FROM AND AGAINST ALL LOSS
SO ARISING

ISSUE	DATE	FOR
1	26.05.17	S75W


- GENERAL NOTES**
1. ALL WORKS TO BE IN ACCORDANCE WITH THE BUILDING CODE OF AUSTRALIA, AUSTRALIAN STANDARDS, AND WITH MANUFACTURERS RECOMMENDATIONS AND INSTRUCTIONS.
 2. CONTRACTOR TO CHECK ALL DIMENSIONS ON SITE BEFORE FABRICATION OR SET OUT.
 3. CONTRACTOR TO CONFIRM STRUCTURAL INTEGRITY OF ALL MEMBERS AND CONNECTIONS PRIOR TO FABRICATION.
 4. SHOP DRAWINGS TO BE PROVIDED AND APPROVED BY ARCHITECT PRIOR TO CONSTRUCTION.
 5. DETAIL FOR GRADEN BEDS TO INCLUDE MARKER LAYER AND MUST BE PROVIDED AND APPROVED BY ARCHITECT PRIOR TO CONSTRUCTION

PROJECT NUMBER
160316

CLIENT
URBAN GROWTH NSW
PROJECT NAME
Bank St Commercial Wharf S75W Application 5-11 Bank Street Pyrmont

PROJECT NORTH
SCALE
@A3
STATUS
PRELIMINARY


DRAWING TITLE
VIEW ANALYSIS ANZAC BRIDGE RAMP
DRAWING NUMBER
S75W-27
REVISION
1

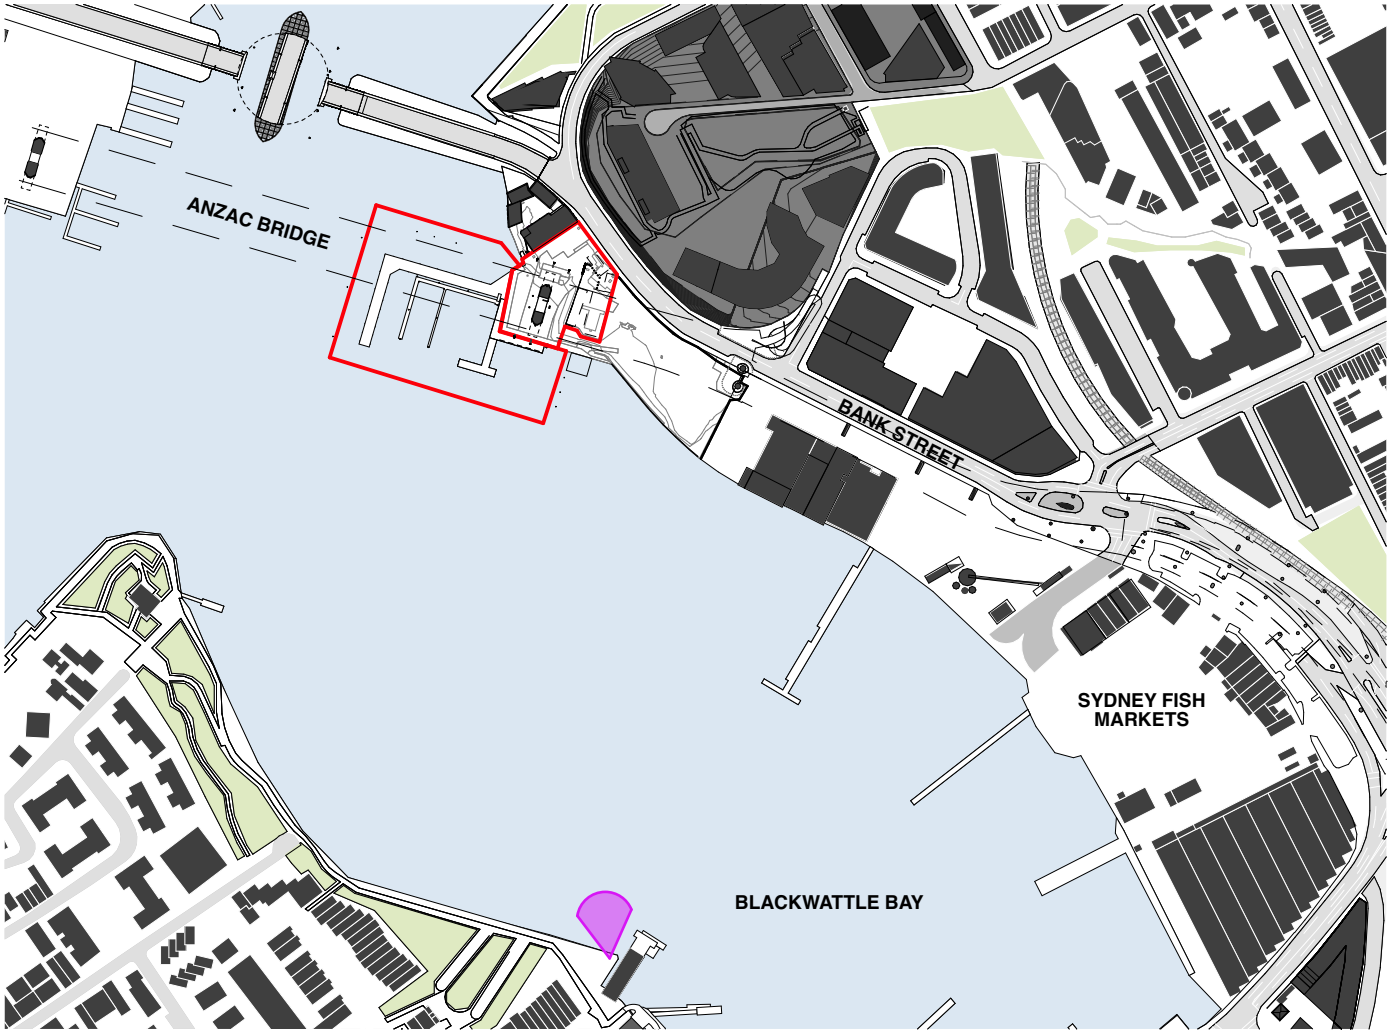


VIEW FROM GLEBE
FORESHORE
FOCAL LENGTH: 31mm



VIEW OF APPROVED SYDNEY HERITAGE FLEET BASE

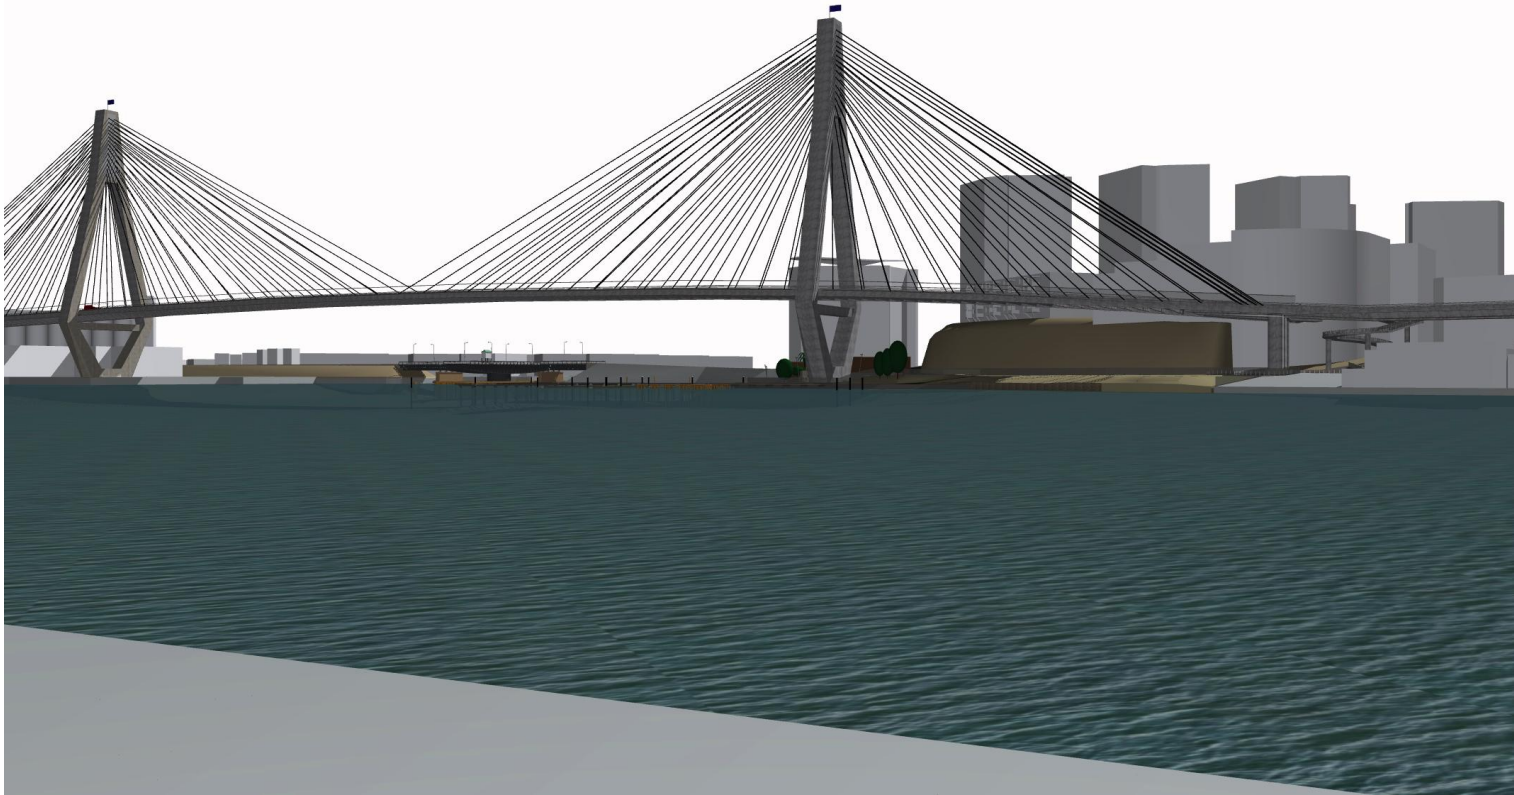

EXISTING VIEW

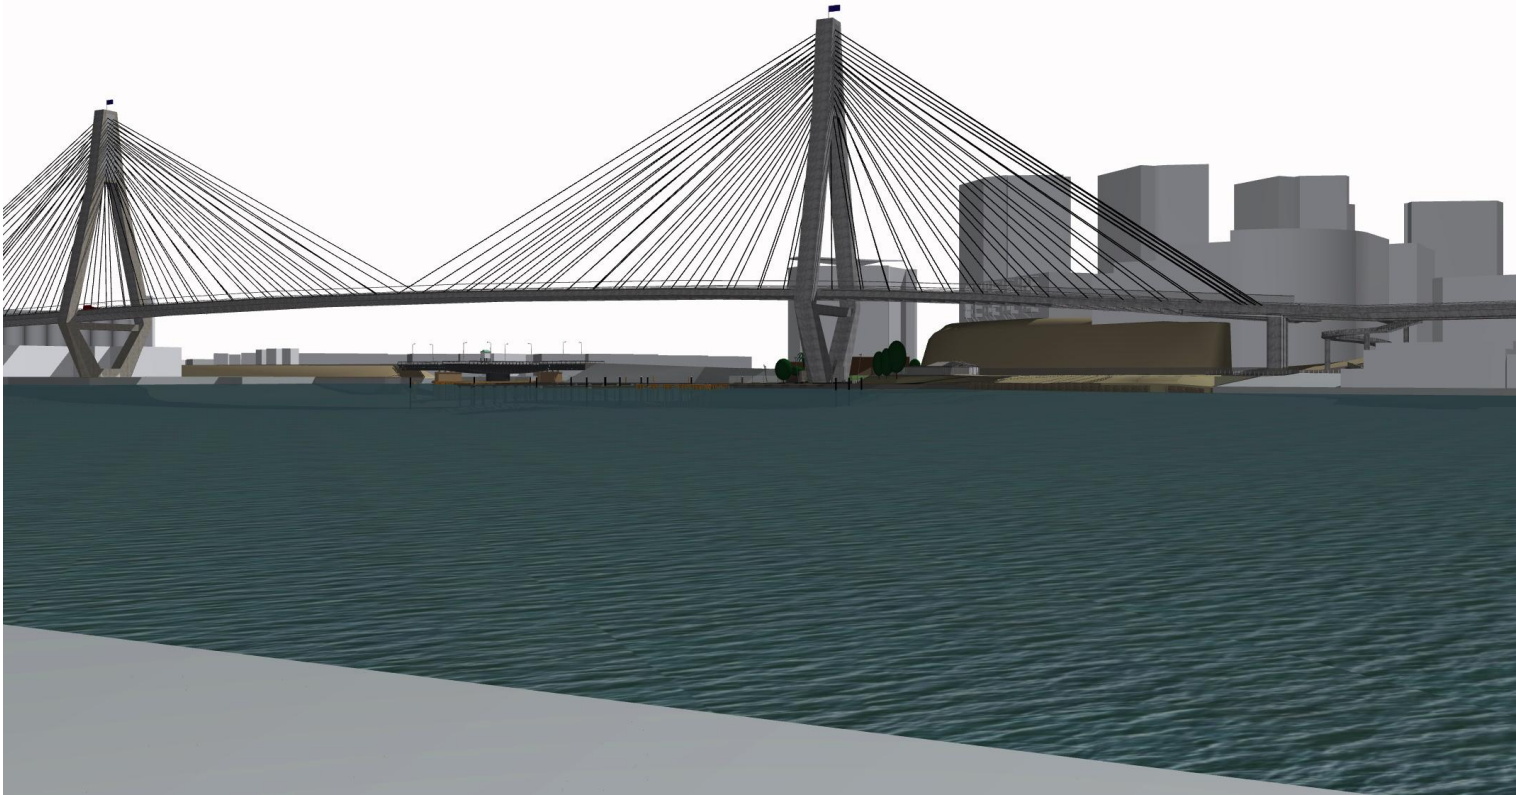

PROPOSED VIEW


BENNETT AND TRIMBLE
L2, 333 GEORGE STREET
SYDNEY NSW 2000
+612 8065 8766
BENNETTANDTRIMBLE.COM

INTELLECTUAL PROPERTY
COPYRIGHT BENNETT AND TRIMBLE PTY LTD. UNLESS
OTHERWISE AGREED IN WRITING, ALL RIGHTS TO THE
USE OF THIS DOCUMENT ARE SUBJECT TO PAYMENT IN
FULL OF ALL BENNETT AND TRIMBLE CHARGES. THIS
DOCUMENT MAY ONLY BE USED FOR THE EXPRESS
PURPOSE AND PROJECT FOR WHICH IT HAS BEEN
CREATED AND DELIVERED. AS NOTED IN WRITING BY
BENNETT AND TRIMBLE, AND THIS DOCUMENT MAY NOT
BE OTHERWISE USED, OR COPIED, ANY UNAUTHORISED
USE OF THIS DOCUMENT IS AT THE USER'S SOLE RISK
AND WITHOUT LIMITING BENNETT AND TRIMBLE'S
RIGHTS THE USER RELEASES AND INDEMNIFIES
BENNETT AND TRIMBLE FROM AND AGAINST ALL LOSS
SO ARISING


ISSUE	DATE	FOR
1	26.05.17	S75W

- GENERAL NOTES**
1. ALL WORKS TO BE IN ACCORDANCE WITH THE BUILDING CODE OF AUSTRALIA, AUSTRALIAN STANDARDS, AND WITH MANUFACTURERS RECOMMENDATIONS AND INSTRUCTIONS.
 2. CONTRACTOR TO CHECK ALL DIMENSIONS ON SITE BEFORE FABRICATION OR SET OUT.
 3. CONTRACTOR TO CONFIRM STRUCTURAL INTEGRITY OF ALL MEMBERS AND CONNECTIONS PRIOR TO FABRICATION.
 4. SHOP DRAWINGS TO BE PROVIDED AND APPROVED BY ARCHITECT PRIOR TO CONSTRUCTION.
 5. DETAIL FOR GRADEN BEDS TO INCLUDE MARKER LAYER AND MUST BE PROVIDED AND APPROVED BY ARCHITECT PRIOR TO CONSTRUCTION


PROJECT NUMBER	CLIENT URBAN GROWTH NSW	PROJECT NORTH SCALE: @A3 STATUS PRELIMINARY	DRAWING TITLE VIEW ANALYSIS GLEBE FORESHORE 1
160316	PROJECT NAME Bank St Commercial Wharf S75W Application 5-11 Bank Street Pyrmont		DRAWING NUMBER S75W-28
			REVISION 1

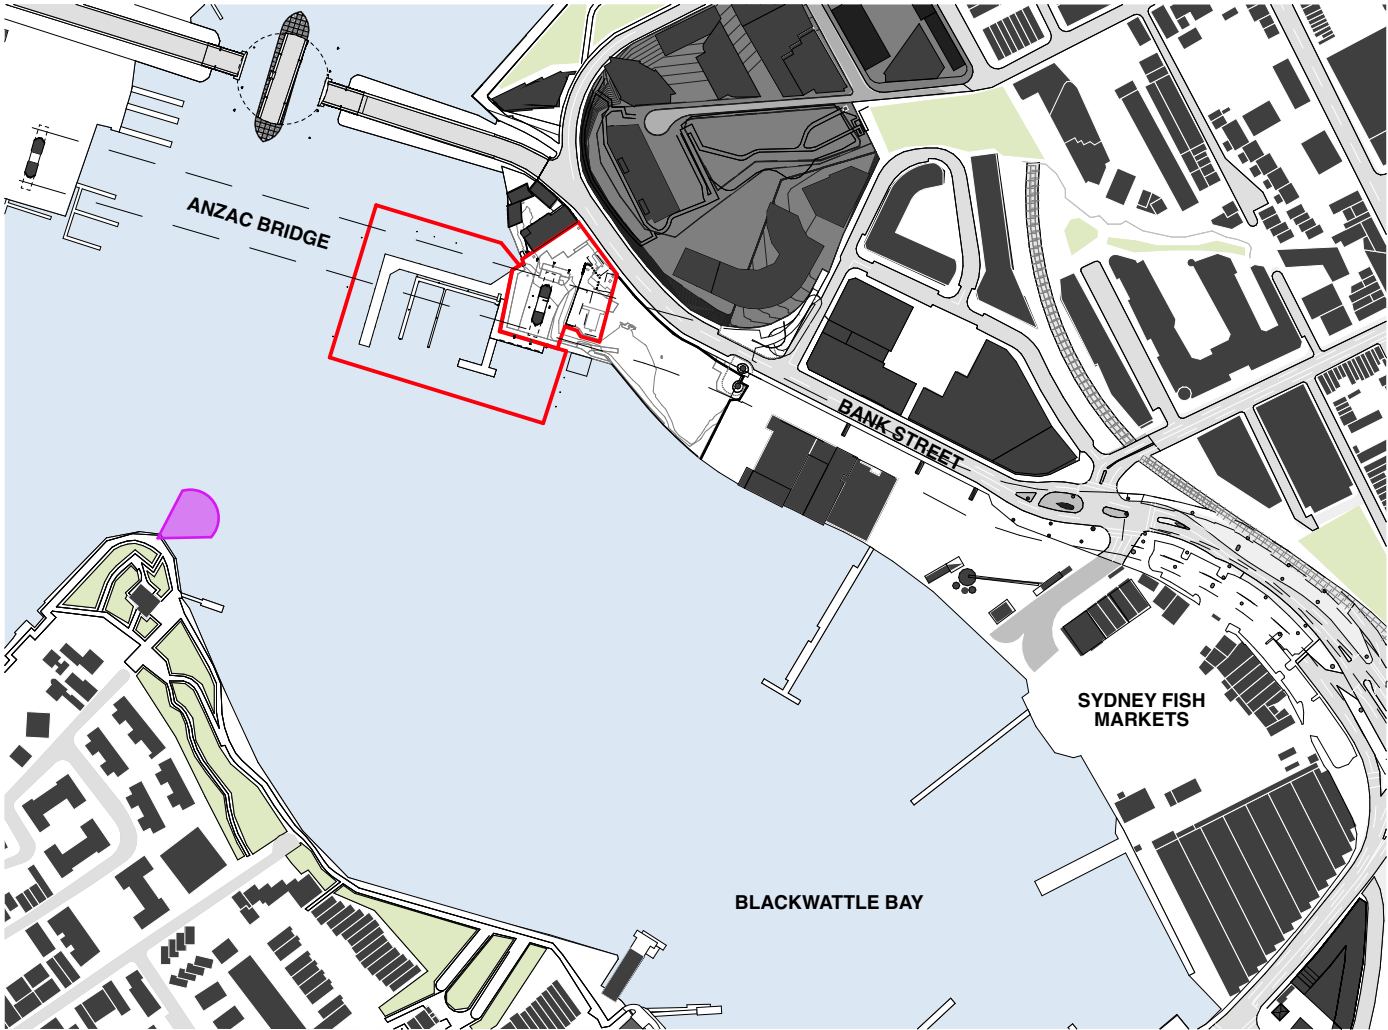


VIEW FROM GLEBE
FORESHORE
FOCAL LENGTH: 31mm

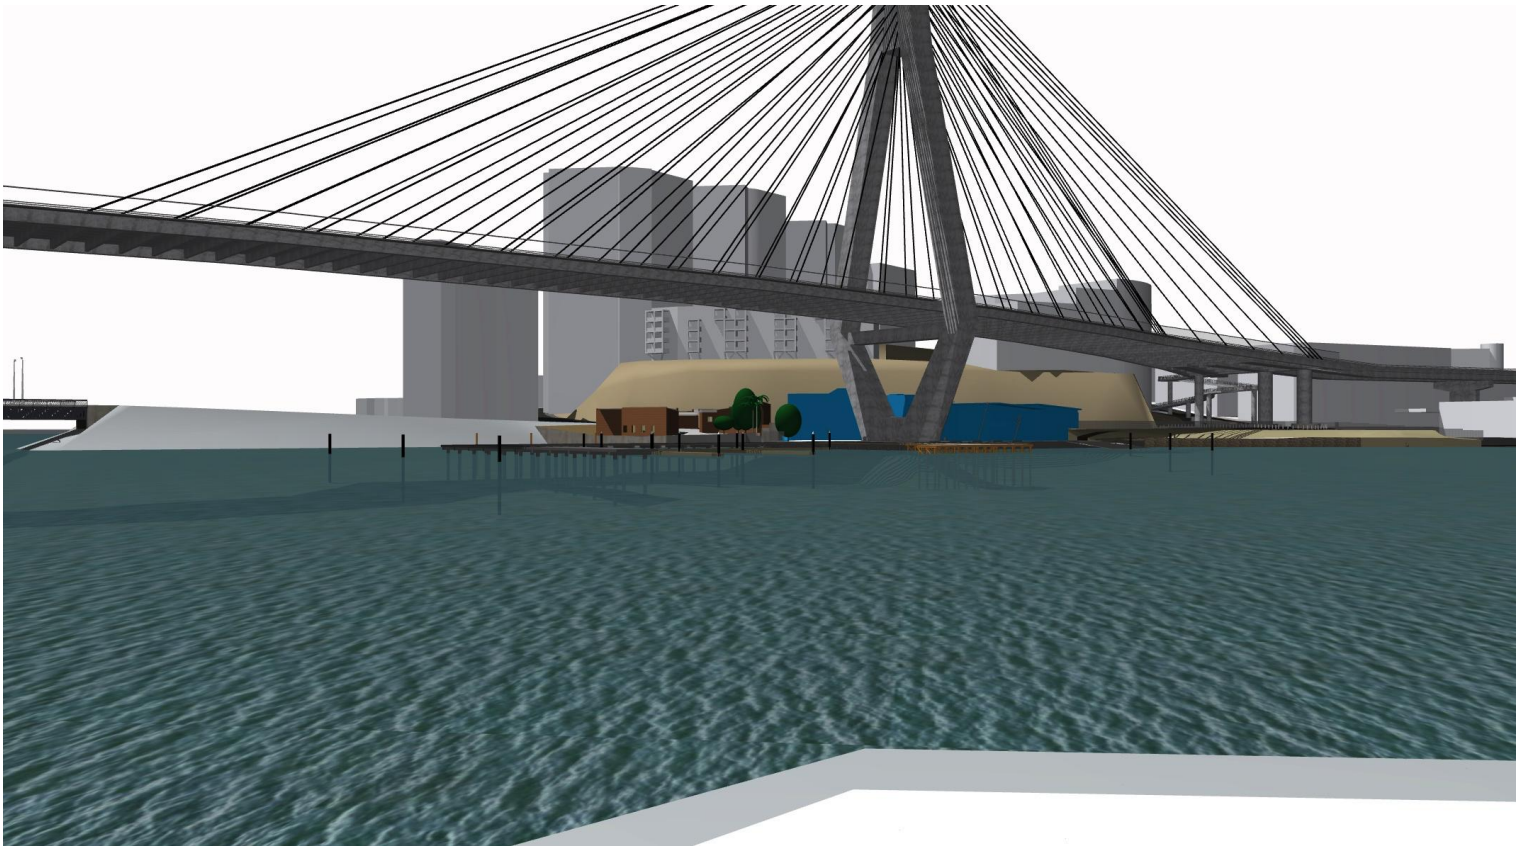

VIEW OF APPROVED SYDNEY HERITAGE FLEET BASE

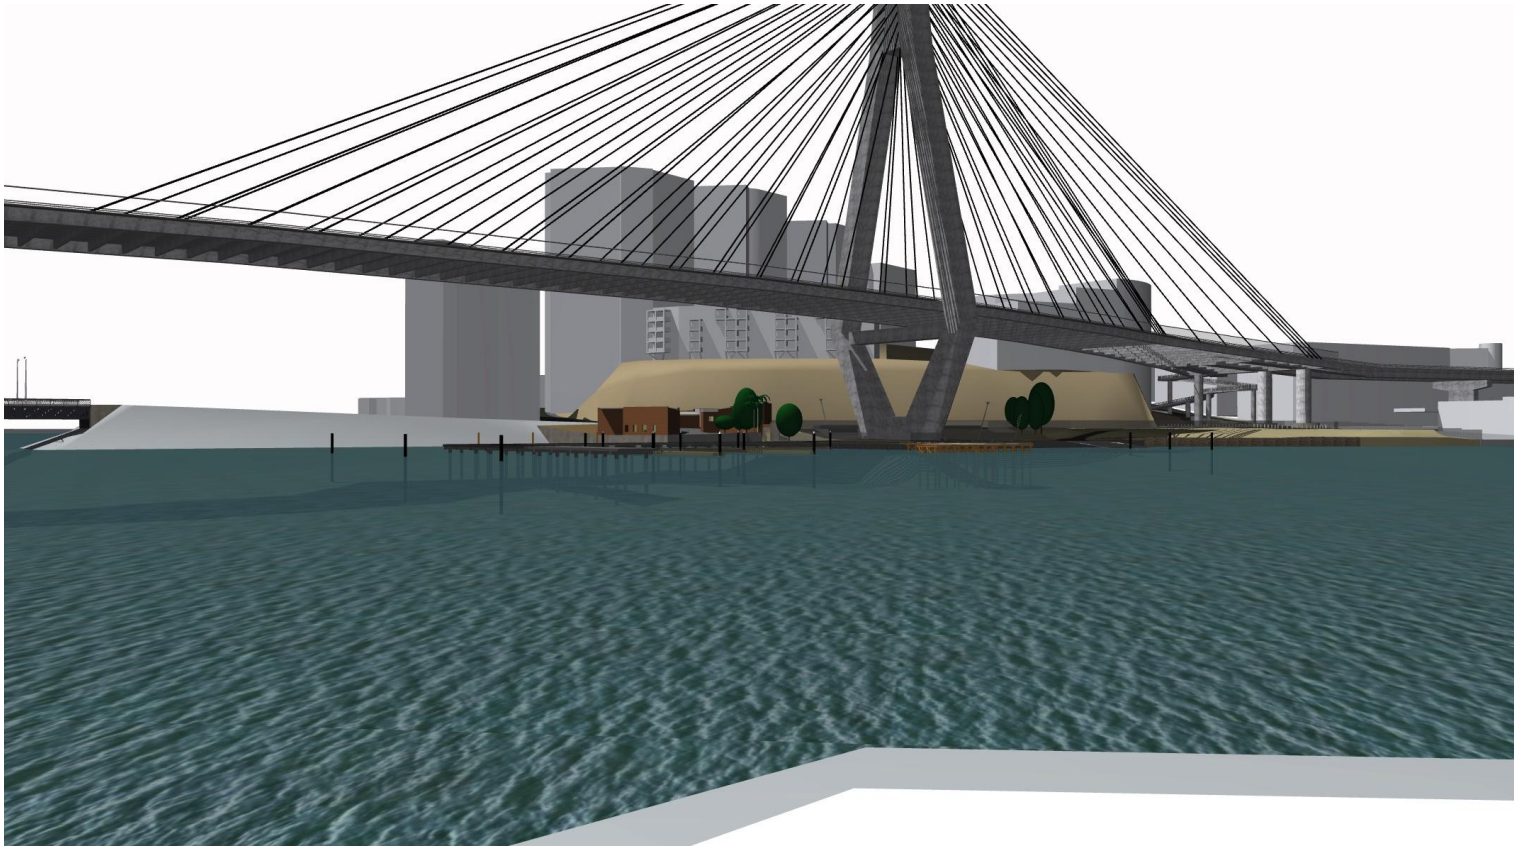

EXISTING VIEW

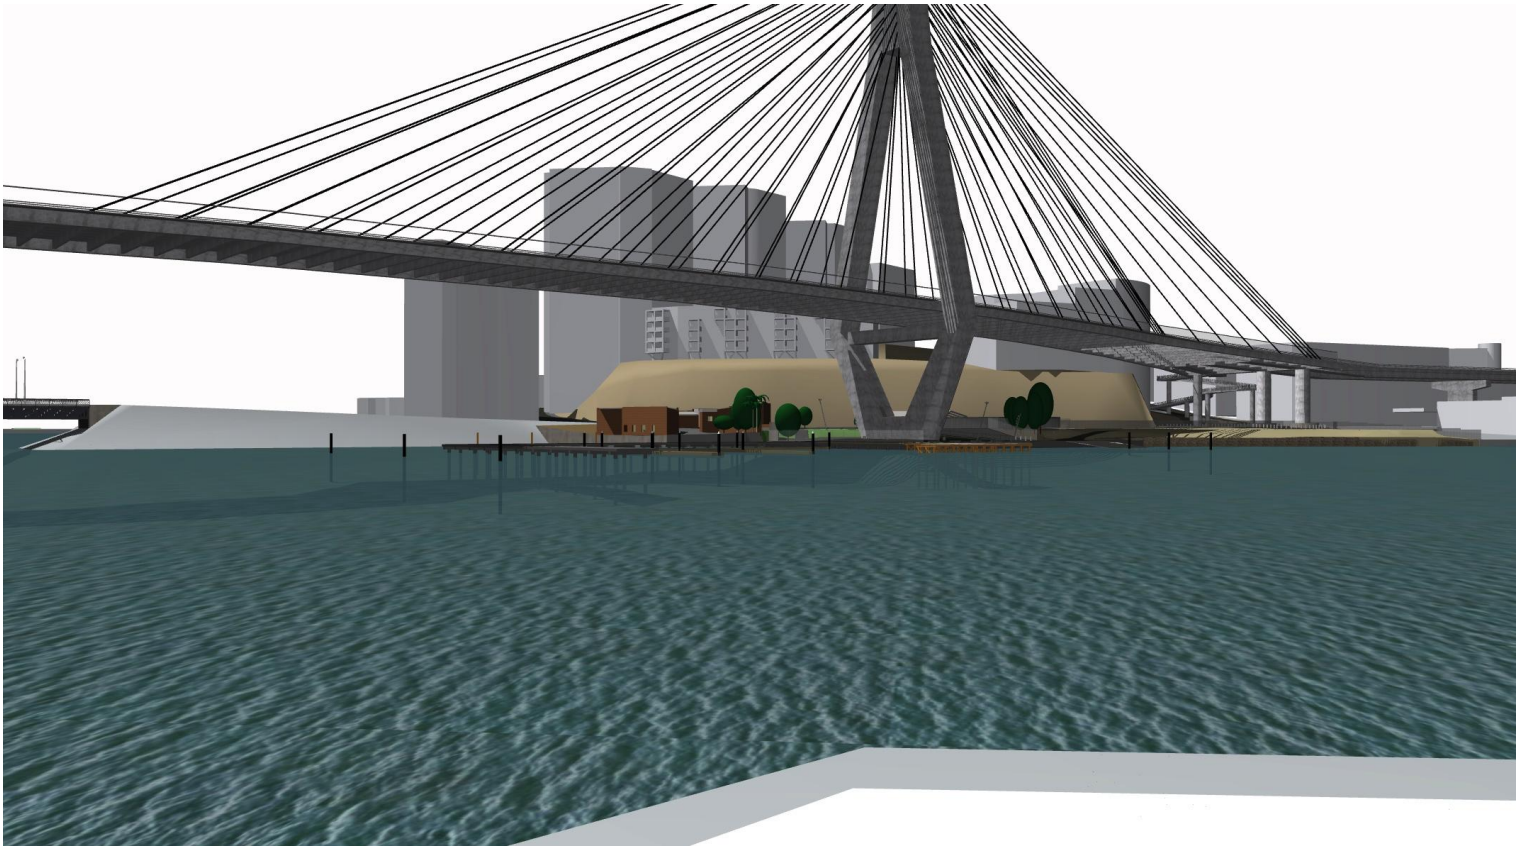

PROPOSED VIEW

BENNETT AND TRIMBLE
L2, 333 GEORGE STREET
SYDNEY NSW 2000
+612 8065 8766
BENNETTANDTRIMBLE.COM

INTELLECTUAL PROPERTY
COPYRIGHT BENNETT AND TRIMBLE PTY LTD. UNLESS
OTHERWISE AGREED IN WRITING, ALL RIGHTS TO THE
USE OF THIS DOCUMENT ARE SUBJECT TO PAYMENT IN
FULL OF ALL BENNETT AND TRIMBLE CHARGES. THIS
DOCUMENT MAY ONLY BE USED FOR THE EXPRESS
PURPOSE AND PROJECT FOR WHICH IT HAS BEEN
CREATED AND DELIVERED. AS NOTED IN WRITING BY
BENNETT AND TRIMBLE, AND THIS DOCUMENT MAY NOT
BE OTHERWISE USED, OR COPIED, ANY UNAUTHORISED
USE OF THIS DOCUMENT IS AT THE USER'S SOLE RISK
AND WITHOUT LIMITING BENNETT AND TRIMBLE'S
RIGHTS TO THE USER RELEASES AND INDEMNIFIES
BENNETT AND TRIMBLE FROM AND AGAINST ALL LOSS
SO ARISING

ISSUE	DATE	FOR
1	26.05.17	S75W


- GENERAL NOTES**
1. ALL WORKS TO BE IN ACCORDANCE WITH THE BUILDING CODE OF AUSTRALIA, AUSTRALIAN STANDARDS, AND WITH MANUFACTURERS RECOMMENDATIONS AND INSTRUCTIONS.
 2. CONTRACTOR TO CHECK ALL DIMENSIONS ON SITE BEFORE FABRICATION OR SET OUT.
 3. CONTRACTOR TO CONFIRM STRUCTURAL INTEGRITY OF ALL MEMBERS AND CONNECTIONS PRIOR TO FABRICATION.
 4. SHOP DRAWINGS TO BE PROVIDED AND APPROVED BY ARCHITECT PRIOR TO CONSTRUCTION.
 5. DETAIL FOR GRADEN BEDS TO INCLUDE MARKER LAYER AND MUST BE PROVIDED AND APPROVED BY ARCHITECT PRIOR TO CONSTRUCTION

PROJECT NUMBER
160316


CLIENT
URBAN GROWTH NSW
PROJECT NAME
Bank St Commercial Wharf S75W Application 5-11 Bank Street Pyrmont

PROJECT NORTH
SCALE:
@A3
STATUS
PRELIMINARY


DRAWING TITLE
VIEW ANALYSIS GLEBE FORESHORE 2
DRAWING NUMBER
S75W-29
REVISION
1

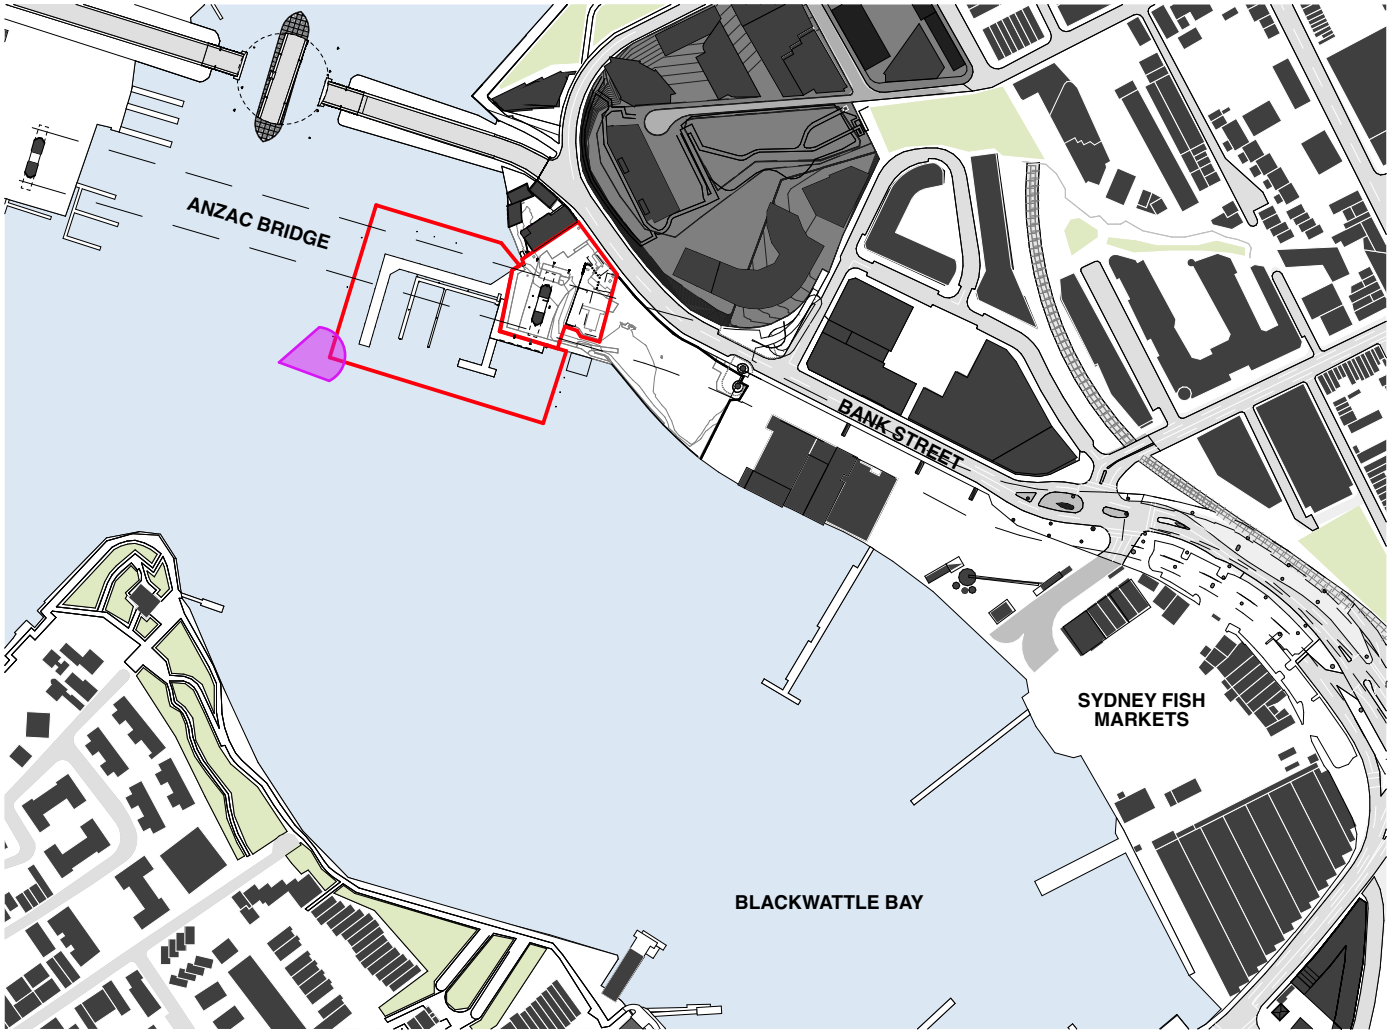


VIEW FROM
BLACKWATTLE BAY
FOCAL LENGTH: 22mm

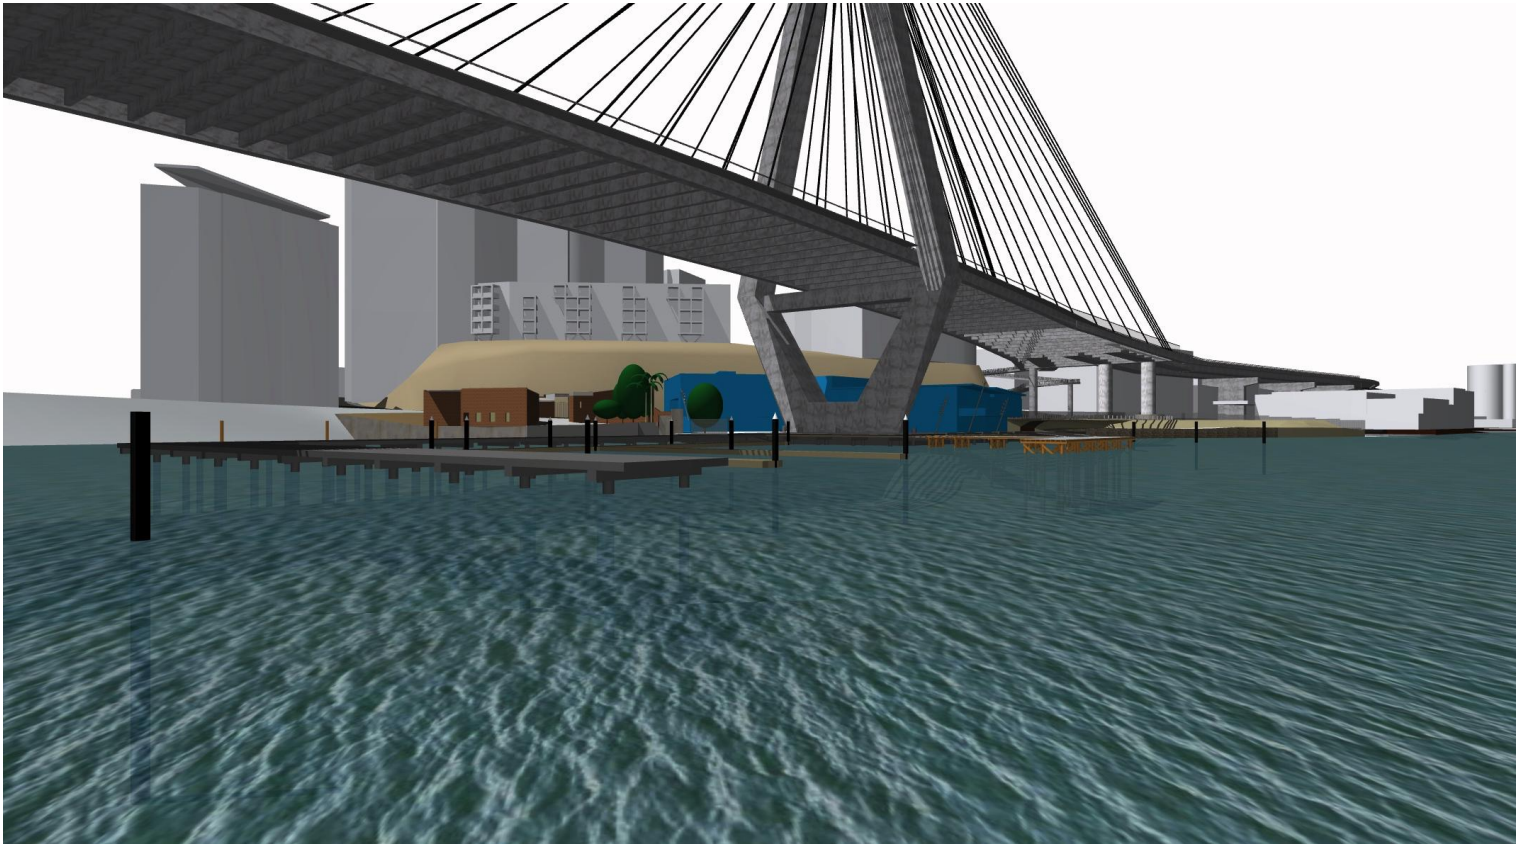

VIEW OF APPROVED SYDNEY HERITAGE FLEET BASE

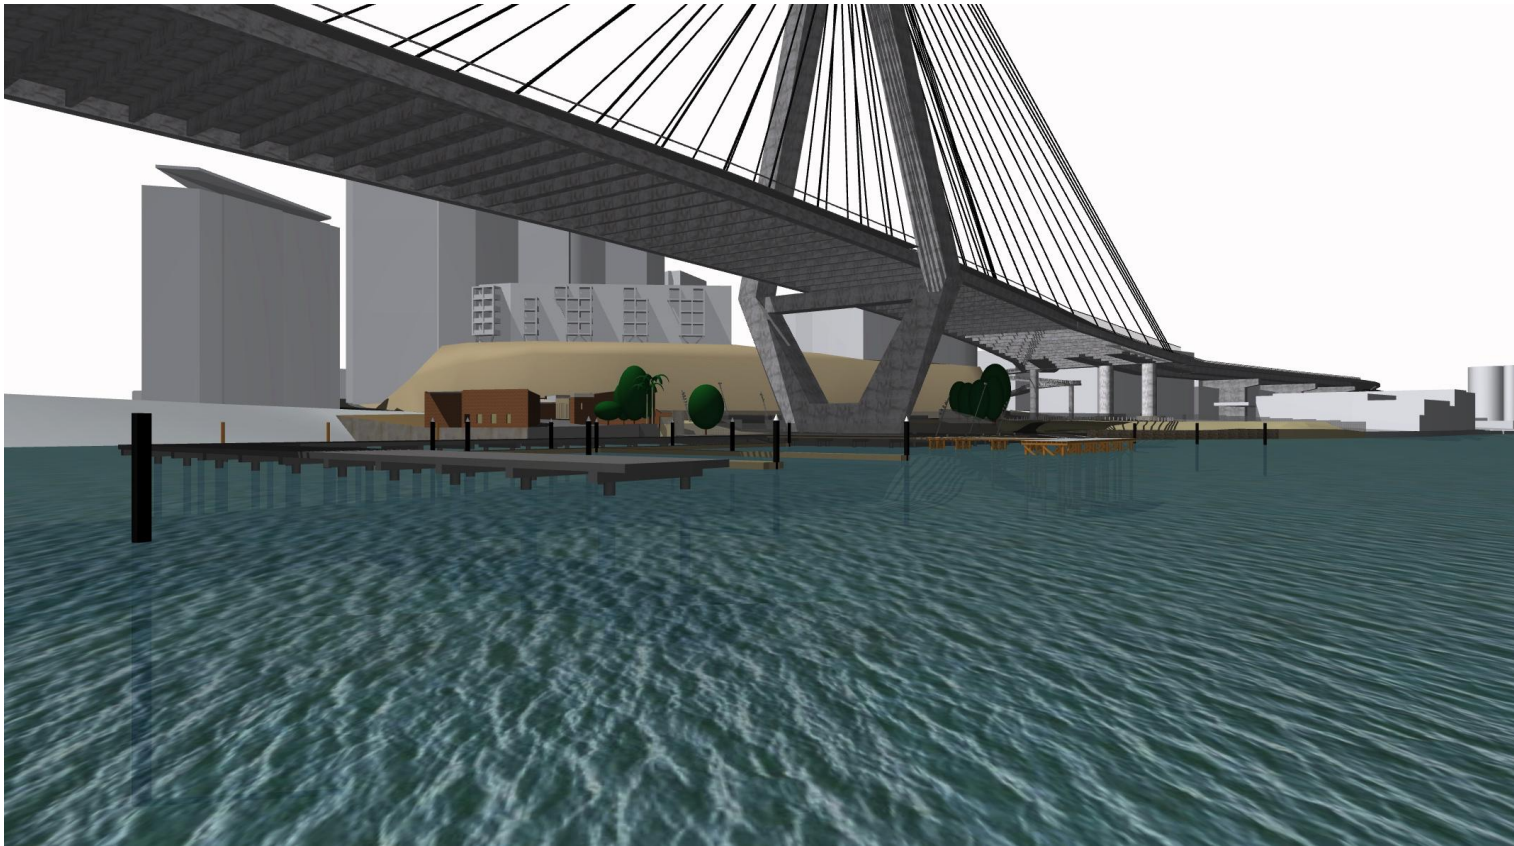

EXISTING VIEW

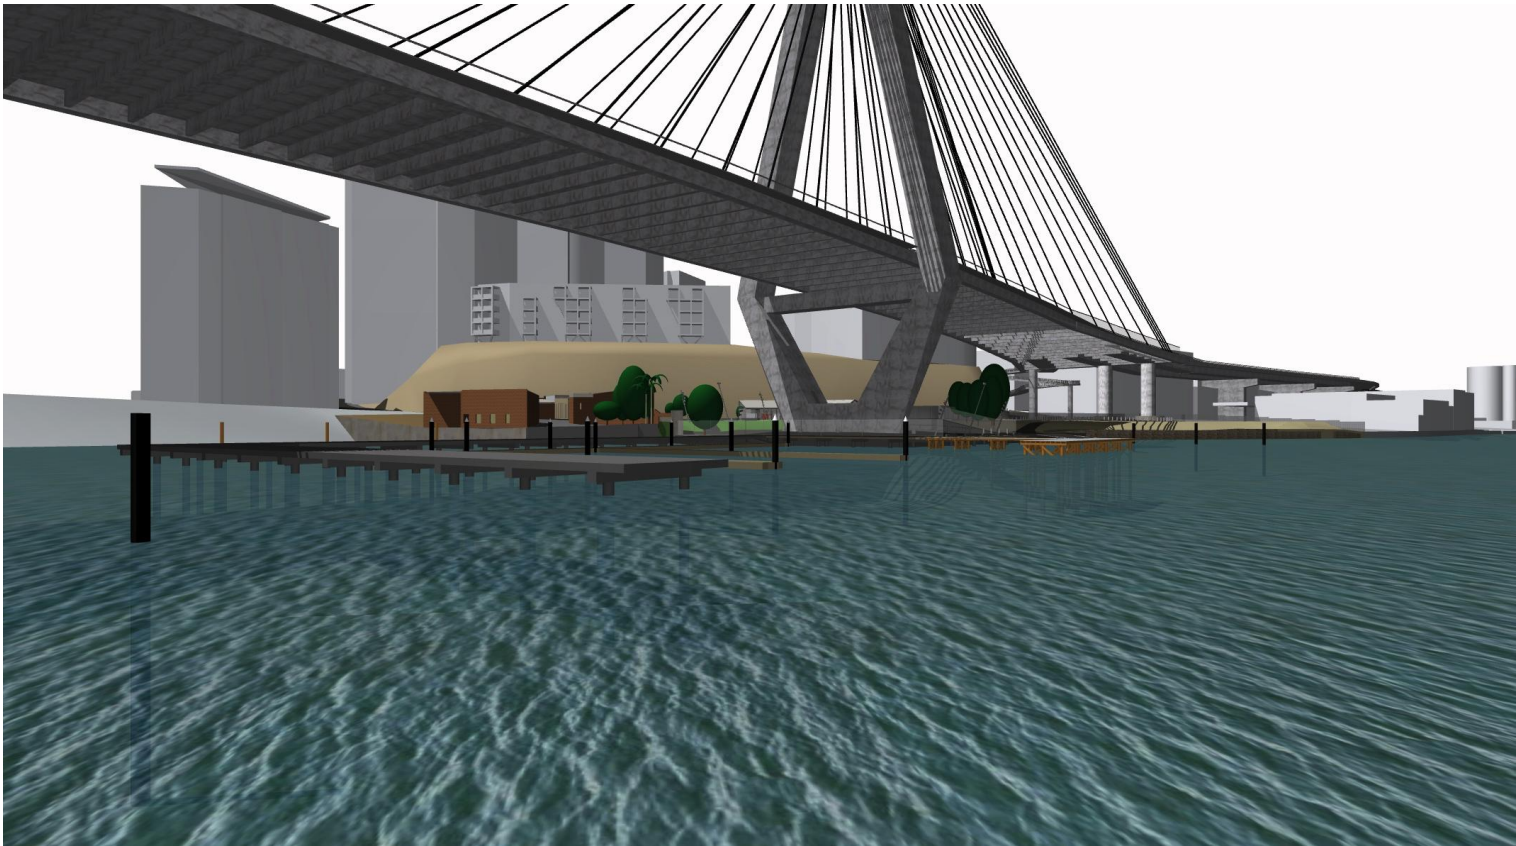

PROPOSED VIEW

BENNETT AND TRIMBLE
L2, 333 GEORGE STREET
SYDNEY NSW 2000
+612 8065 8766
BENNETTANDTRIMBLE.COM

INTELLECTUAL PROPERTY
COPYRIGHT BENNETT AND TRIMBLE PTY LTD. UNLESS
OTHERWISE AGREED IN WRITING, ALL RIGHTS TO THE
USE OF THIS DOCUMENT ARE SUBJECT TO PAYMENT IN
FULL OF ALL BENNETT AND TRIMBLE CHARGES. THIS
DOCUMENT MAY ONLY BE USED FOR THE EXPRESS
PURPOSE AND PROJECT FOR WHICH IT HAS BEEN
CREATED AND DELIVERED. AS NOTED IN WRITING BY
BENNETT AND TRIMBLE, AND THIS DOCUMENT MAY NOT
BE OTHERWISE USED, OR COPIED, ANY UNAUTHORISED
USE OF THIS DOCUMENT IS AT THE USER'S SOLE RISK
AND WITHOUT LIMITING BENNETT AND TRIMBLE'S
RIGHTS TO THE USER RELEASES AND INDEMNIFIES
BENNETT AND TRIMBLE FROM AND AGAINST ALL LOSS
SO ARISING

ISSUE DATE FOR
1 26.05.17 S75W

- GENERAL NOTES**
1. ALL WORKS TO BE IN ACCORDANCE WITH THE BUILDING CODE OF AUSTRALIA, AUSTRALIAN STANDARDS, AND WITH MANUFACTURERS RECOMMENDATIONS AND INSTRUCTIONS.
 2. CONTRACTOR TO CHECK ALL DIMENSIONS ON SITE BEFORE FABRICATION OR SET OUT.
 3. CONTRACTOR TO CONFIRM STRUCTURAL INTEGRITY OF ALL MEMBERS AND CONNECTIONS PRIOR TO FABRICATION.
 4. SHOP DRAWINGS TO BE PROVIDED AND APPROVED BY ARCHITECT PRIOR TO CONSTRUCTION.
 5. DETAIL FOR GRADEN BEDS TO INCLUDE MARKER LAYER AND MUST BE PROVIDED AND APPROVED BY ARCHITECT PRIOR TO CONSTRUCTION

PROJECT NUMBER
160316


CLIENT
URBAN GROWTH NSW

PROJECT NAME
**Bank St Commercial Wharf
S75W Application
5-11 Bank Street Pyrmont**


PROJECT NORTH
SCALE:
@A3
STATUS
PRELIMINARY

DRAWING TITLE
**VIEW ANALYSIS
BLACKWATTLE BAY**

DRAWING NUMBER REVISION
S75W-30 1

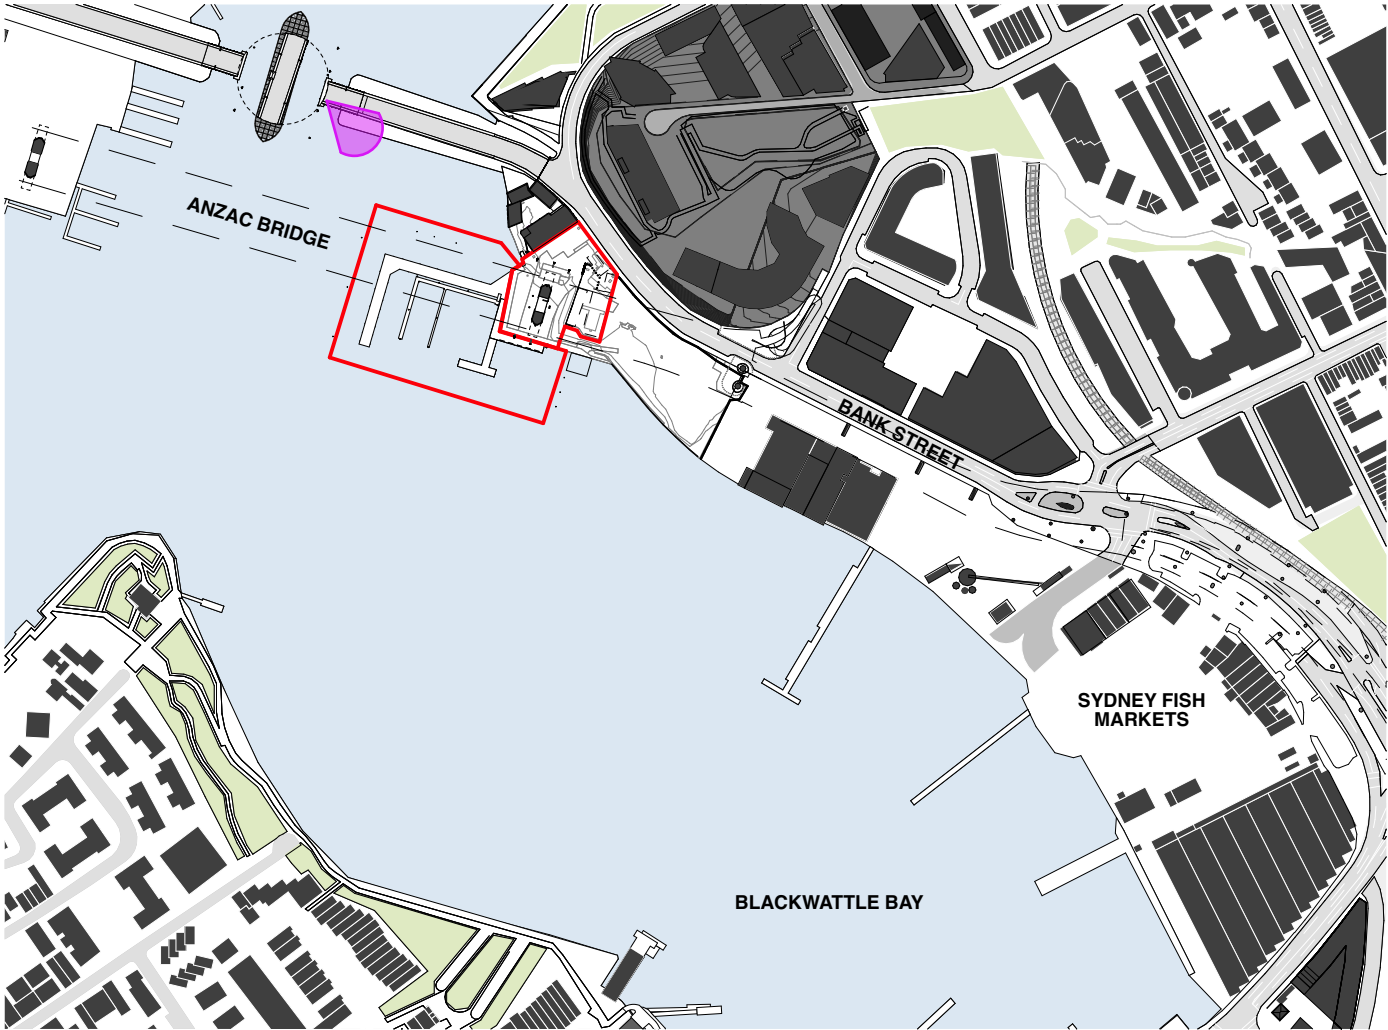

VIEW FROM
GLEBE ISLAND BRIDGE
FOCAL LENGTH: 22mm

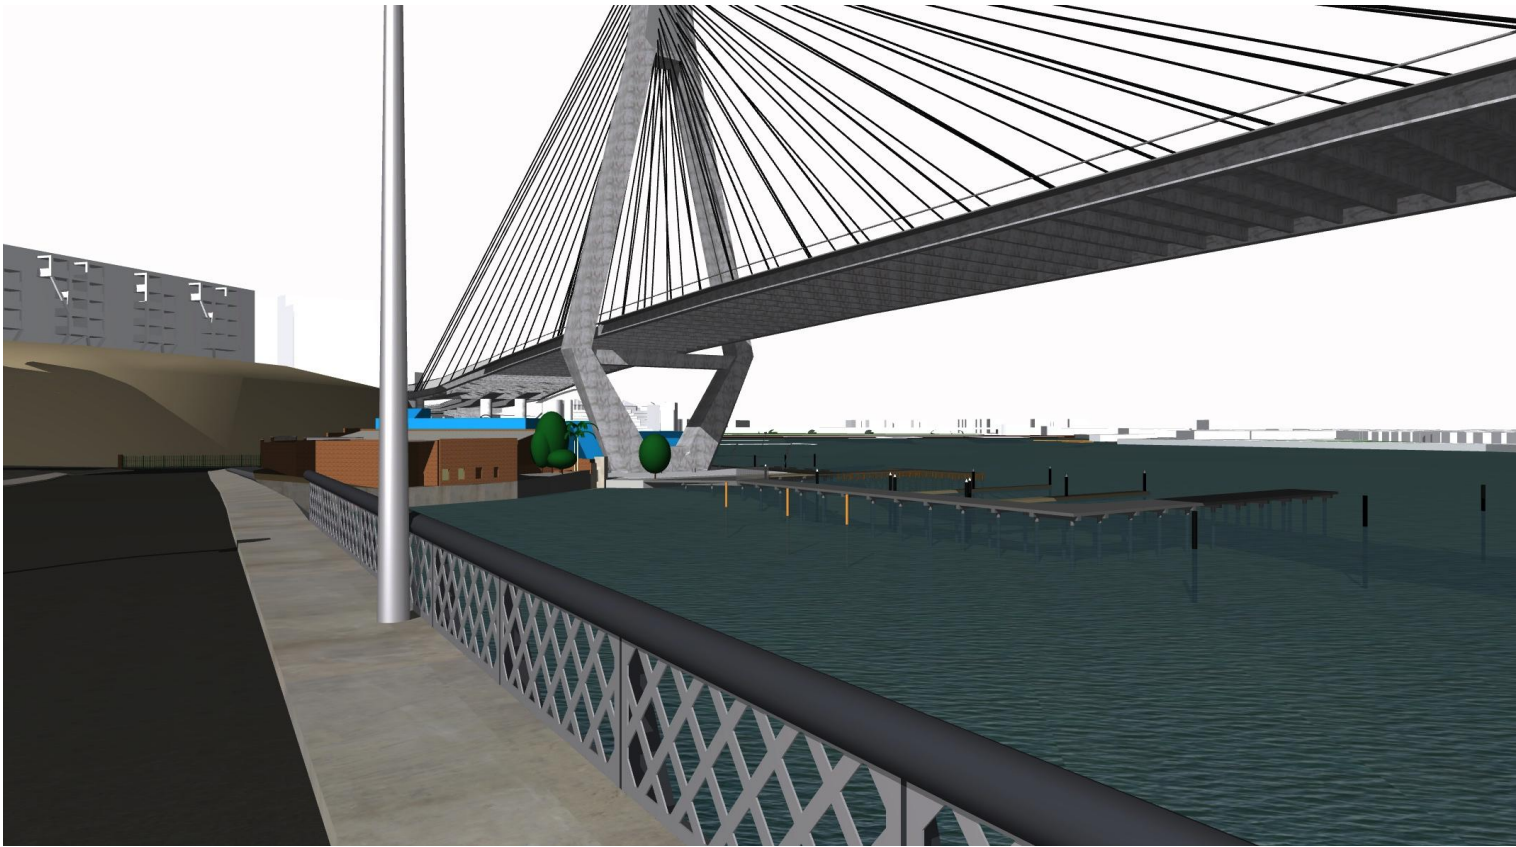

VIEW OF APPROVED SYDNEY HERITAGE FLEET BASE



EXISTING VIEW



PROPOSED VIEW


BENNETT AND TRIMBLE
L2, 333 GEORGE STREET
SYDNEY NSW 2000
+612 8065 8766
BENNETTANDTRIMBLE.COM

INTELLECTUAL PROPERTY
COPYRIGHT BENNETT AND TRIMBLE PTY LTD. UNLESS
OTHERWISE AGREED IN WRITING, ALL RIGHTS TO THE
USE OF THIS DOCUMENT ARE SUBJECT TO PAYMENT IN
FULL OF ALL BENNETT AND TRIMBLE CHARGES. THIS
DOCUMENT MAY ONLY BE USED FOR THE EXPRESS
PURPOSE AND PROJECT FOR WHICH IT HAS BEEN
CREATED AND DELIVERED. AS NOTED IN WRITING BY
BENNETT AND TRIMBLE, AND THIS DOCUMENT MAY NOT
BE OTHERWISE USED, OR COPIED, ANY UNAUTHORISED
USE OF THIS DOCUMENT IS AT THE USER'S SOLE RISK
AND WITHOUT LIMITING BENNETT AND TRIMBLE'S
RIGHTS TO THE USER RELEASES AND INDEMNIFIES
BENNETT AND TRIMBLE FROM AND AGAINST ALL LOSS
SO ARISING

ISSUE	DATE	FOR
1	26.05.17	S75W

- GENERAL NOTES**
1. ALL WORKS TO BE IN ACCORDANCE WITH THE BUILDING CODE OF AUSTRALIA, AUSTRALIAN STANDARDS, AND WITH MANUFACTURERS RECOMMENDATIONS AND INSTRUCTIONS.
 2. CONTRACTOR TO CHECK ALL DIMENSIONS ON SITE BEFORE FABRICATION OR SET OUT.
 3. CONTRACTOR TO CONFIRM STRUCTURAL INTEGRITY OF ALL MEMBERS AND CONNECTIONS PRIOR TO FABRICATION.
 4. SHOP DRAWINGS TO BE PROVIDED AND APPROVED BY ARCHITECT PRIOR TO CONSTRUCTION.
 5. DETAIL FOR GRADEN BEDS TO INCLUDE MARKER LAYER AND MUST BE PROVIDED AND APPROVED BY ARCHITECT PRIOR TO CONSTRUCTION

PROJECT NUMBER	CLIENT URBAN GROWTH NSW	PROJECT NORTH SCALE: @A3 STATUS PRELIMINARY	DRAWING TITLE VIEW ANALYSIS GLEBE ISLAND BRIDGE
160316	PROJECT NAME Bank St Commercial Wharf S75W Application 5-11 Bank Street Pyrmont		DRAWING NUMBER S75W-31
			REVISION 1

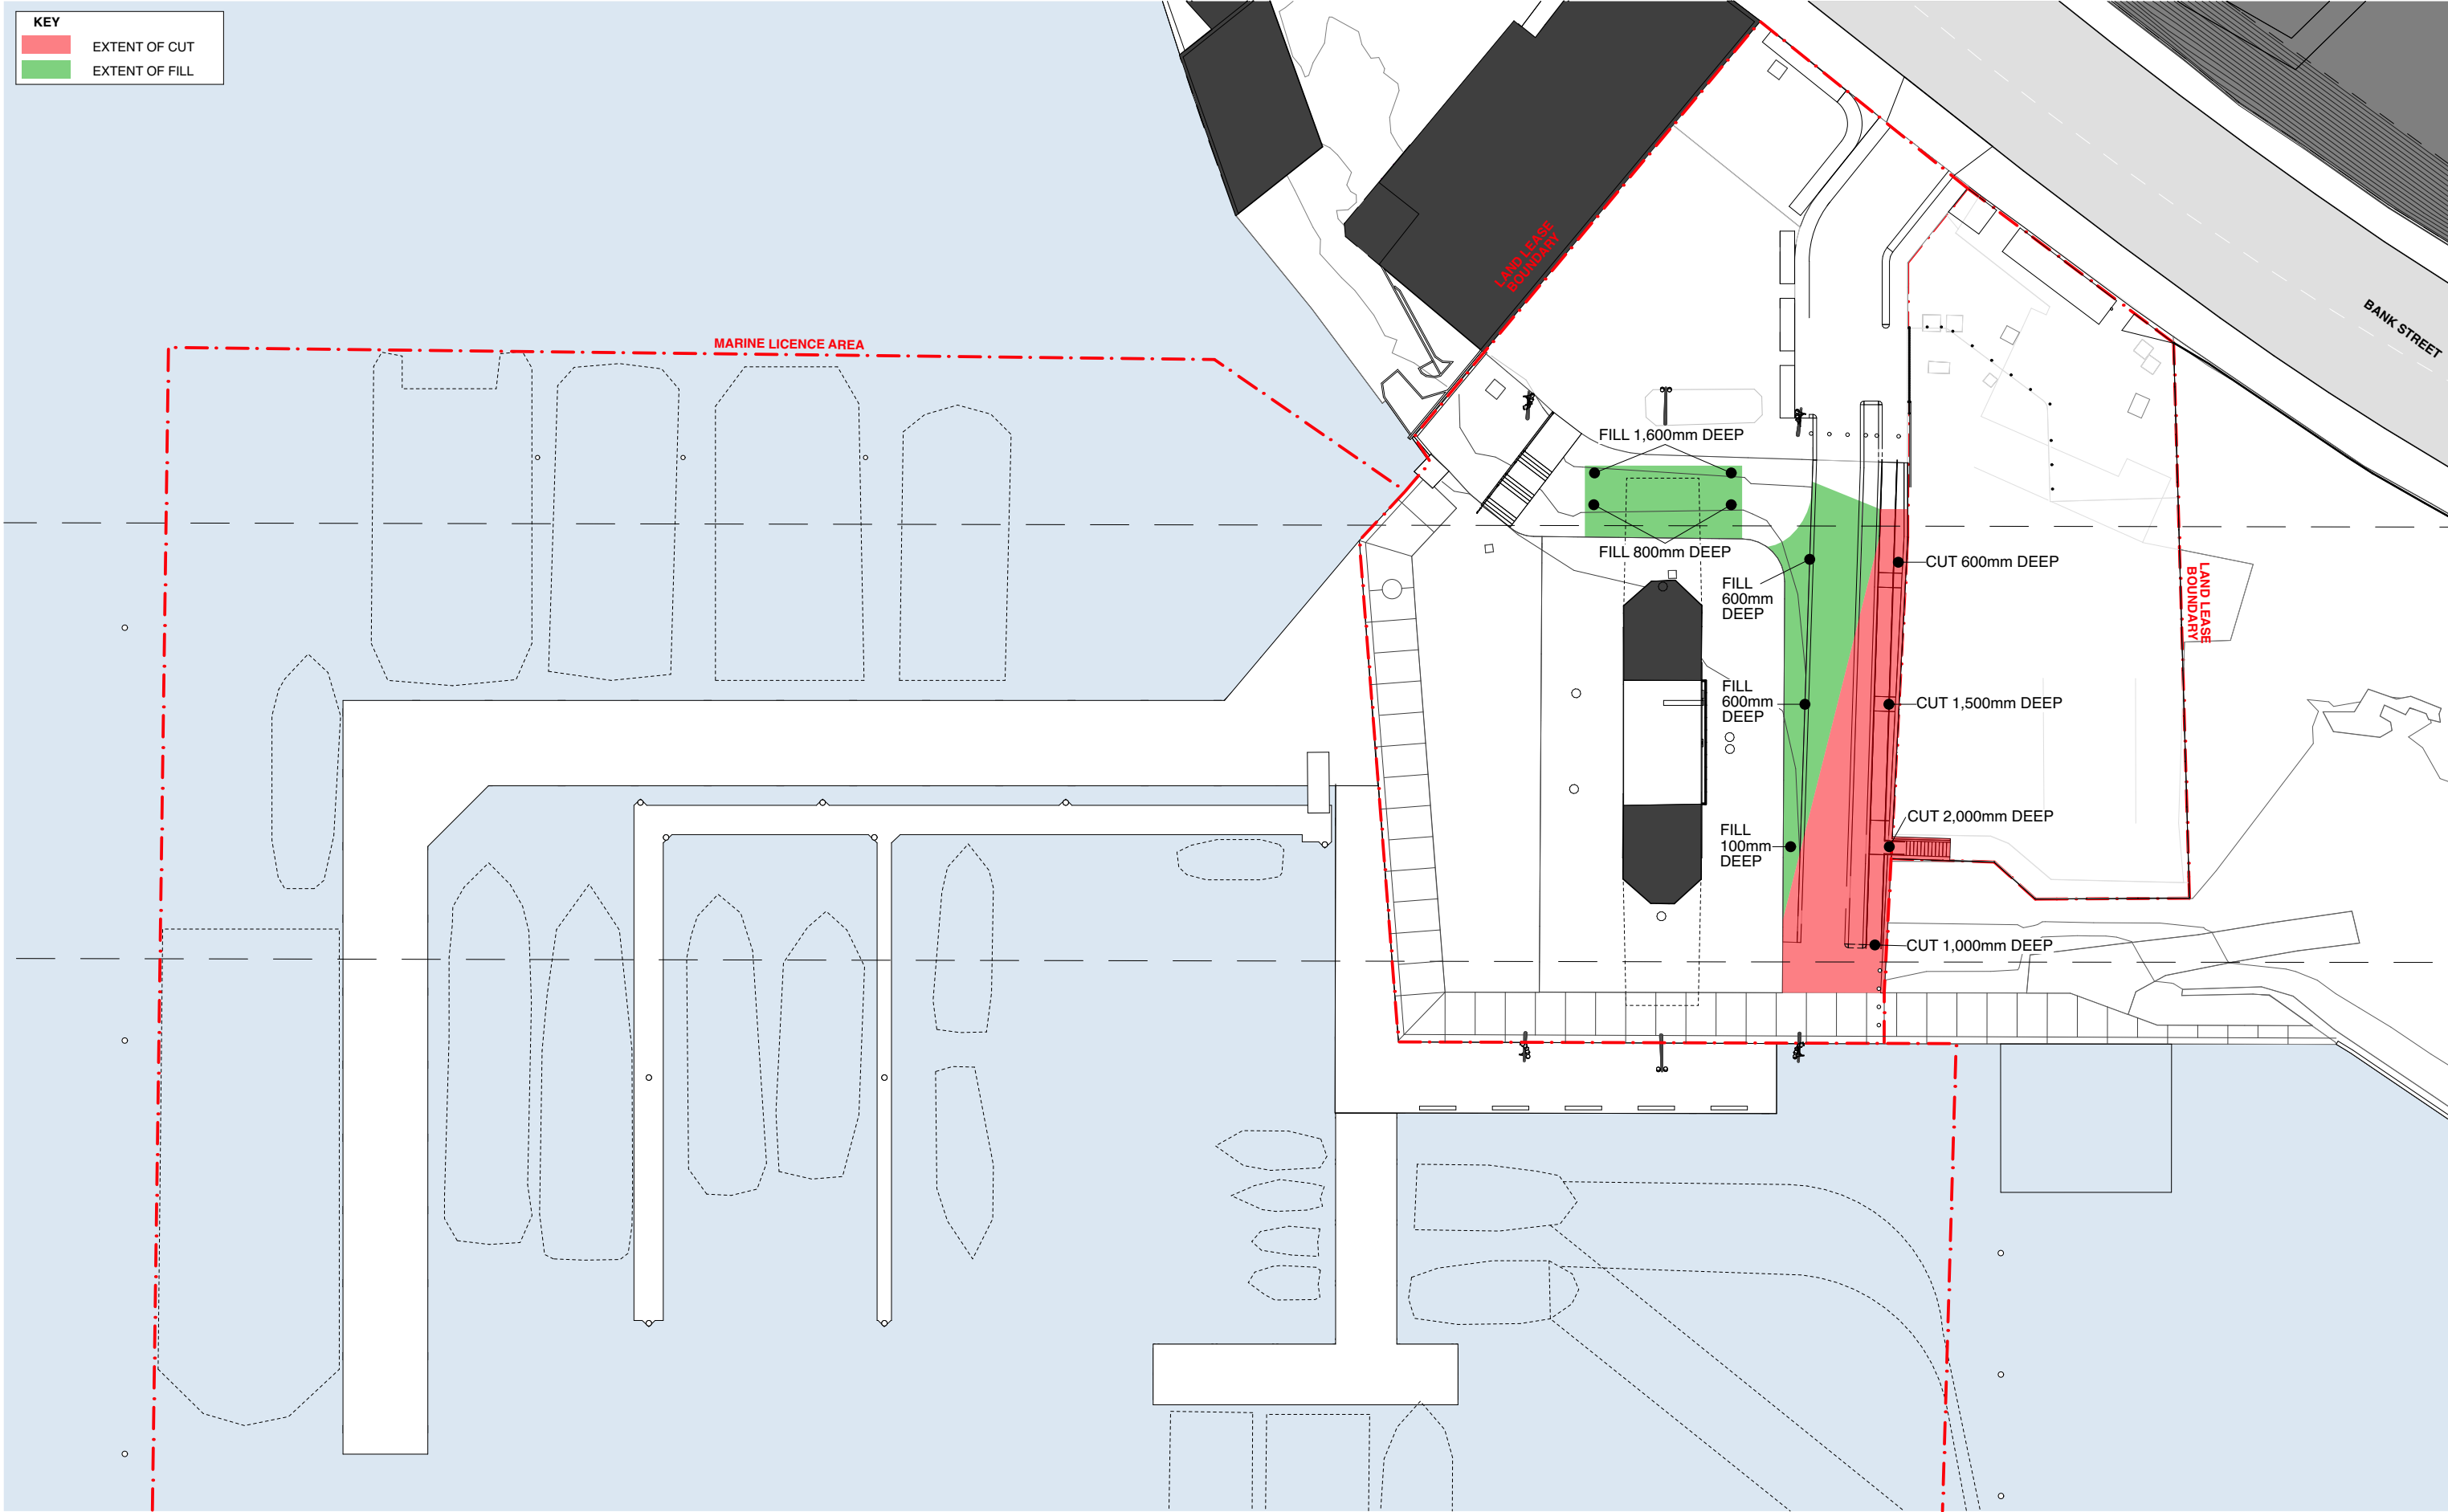

1 CUT AND FILL PLAN
1:500

BENNETT AND TRIMBLE
L2, 333 GEORGE STREET
SYDNEY NSW 2000
+612 8065 8766
BENNETTANDTRIMBLE.COM

INTELLECTUAL PROPERTY
COPYRIGHT BENNETT AND TRIMBLE PTY LTD. UNLESS
OTHERWISE AGREED IN WRITING, ALL RIGHTS TO THE
USE OF THIS DOCUMENT ARE SUBJECT TO PAYMENT IN
FULL OF ALL BENNETT AND TRIMBLE CHARGES. THIS
DOCUMENT MAY ONLY BE USED FOR THE EXPRESS
PURPOSE AND PROJECT FOR WHICH IT HAS BEEN
CREATED AND DELIVERED. AS NOTED IN WRITING BY
BENNETT AND TRIMBLE, AND THIS DOCUMENT MAY NOT
BE OTHERWISE USED, OR COPIED, ANY UNAUTHORISED
USE OF THIS DOCUMENT IS AT THE USER'S SOLE RISK
AND WITHOUT LIMITING BENNETT AND TRIMBLE'S
RIGHTS THE USER RELEASES AND INDEMNIFIES
BENNETT AND TRIMBLE FROM AND AGAINST ALL LOSS
SO ARISING

ISSUE DATE FOR
1 26.05.17 S75W

- GENERAL NOTES**
1. ALL WORKS TO BE IN ACCORDANCE WITH THE BUILDING CODE OF AUSTRALIA, AUSTRALIAN STANDARDS, AND WITH MANUFACTURERS RECOMMENDATIONS AND INSTRUCTIONS.
 2. CONTRACTOR TO CHECK ALL DIMENSIONS ON SITE BEFORE FABRICATION OR SET OUT.
 3. CONTRACTOR TO CONFIRM STRUCTURAL INTEGRITY OF ALL MEMBERS AND CONNECTIONS PRIOR TO FABRICATION.
 4. SHOP DRAWINGS TO BE PROVIDED AND APPROVED BY ARCHITECT PRIOR TO CONSTRUCTION.
 5. DETAIL FOR GRADEN BEDS TO INCLUDE MARKER LAYER AND MUST BE PROVIDED AND APPROVED BY ARCHITECT PRIOR TO CONSTRUCTION

PROJECT NUMBER
160316

CLIENT
URBAN GROWTH NSW

PROJECT NAME
**Bank St Commercial Wharf
S75W Application
5-11 Bank Street Pyrmont**

PROJECT NORTH
SCALE:
1:500 @A3 1:250 @A1
STATUS
PRELIMINARY

DRAWING TITLE
CUT AND FILL PLAN

DRAWING NUMBER REVISION
S75W-32 1