


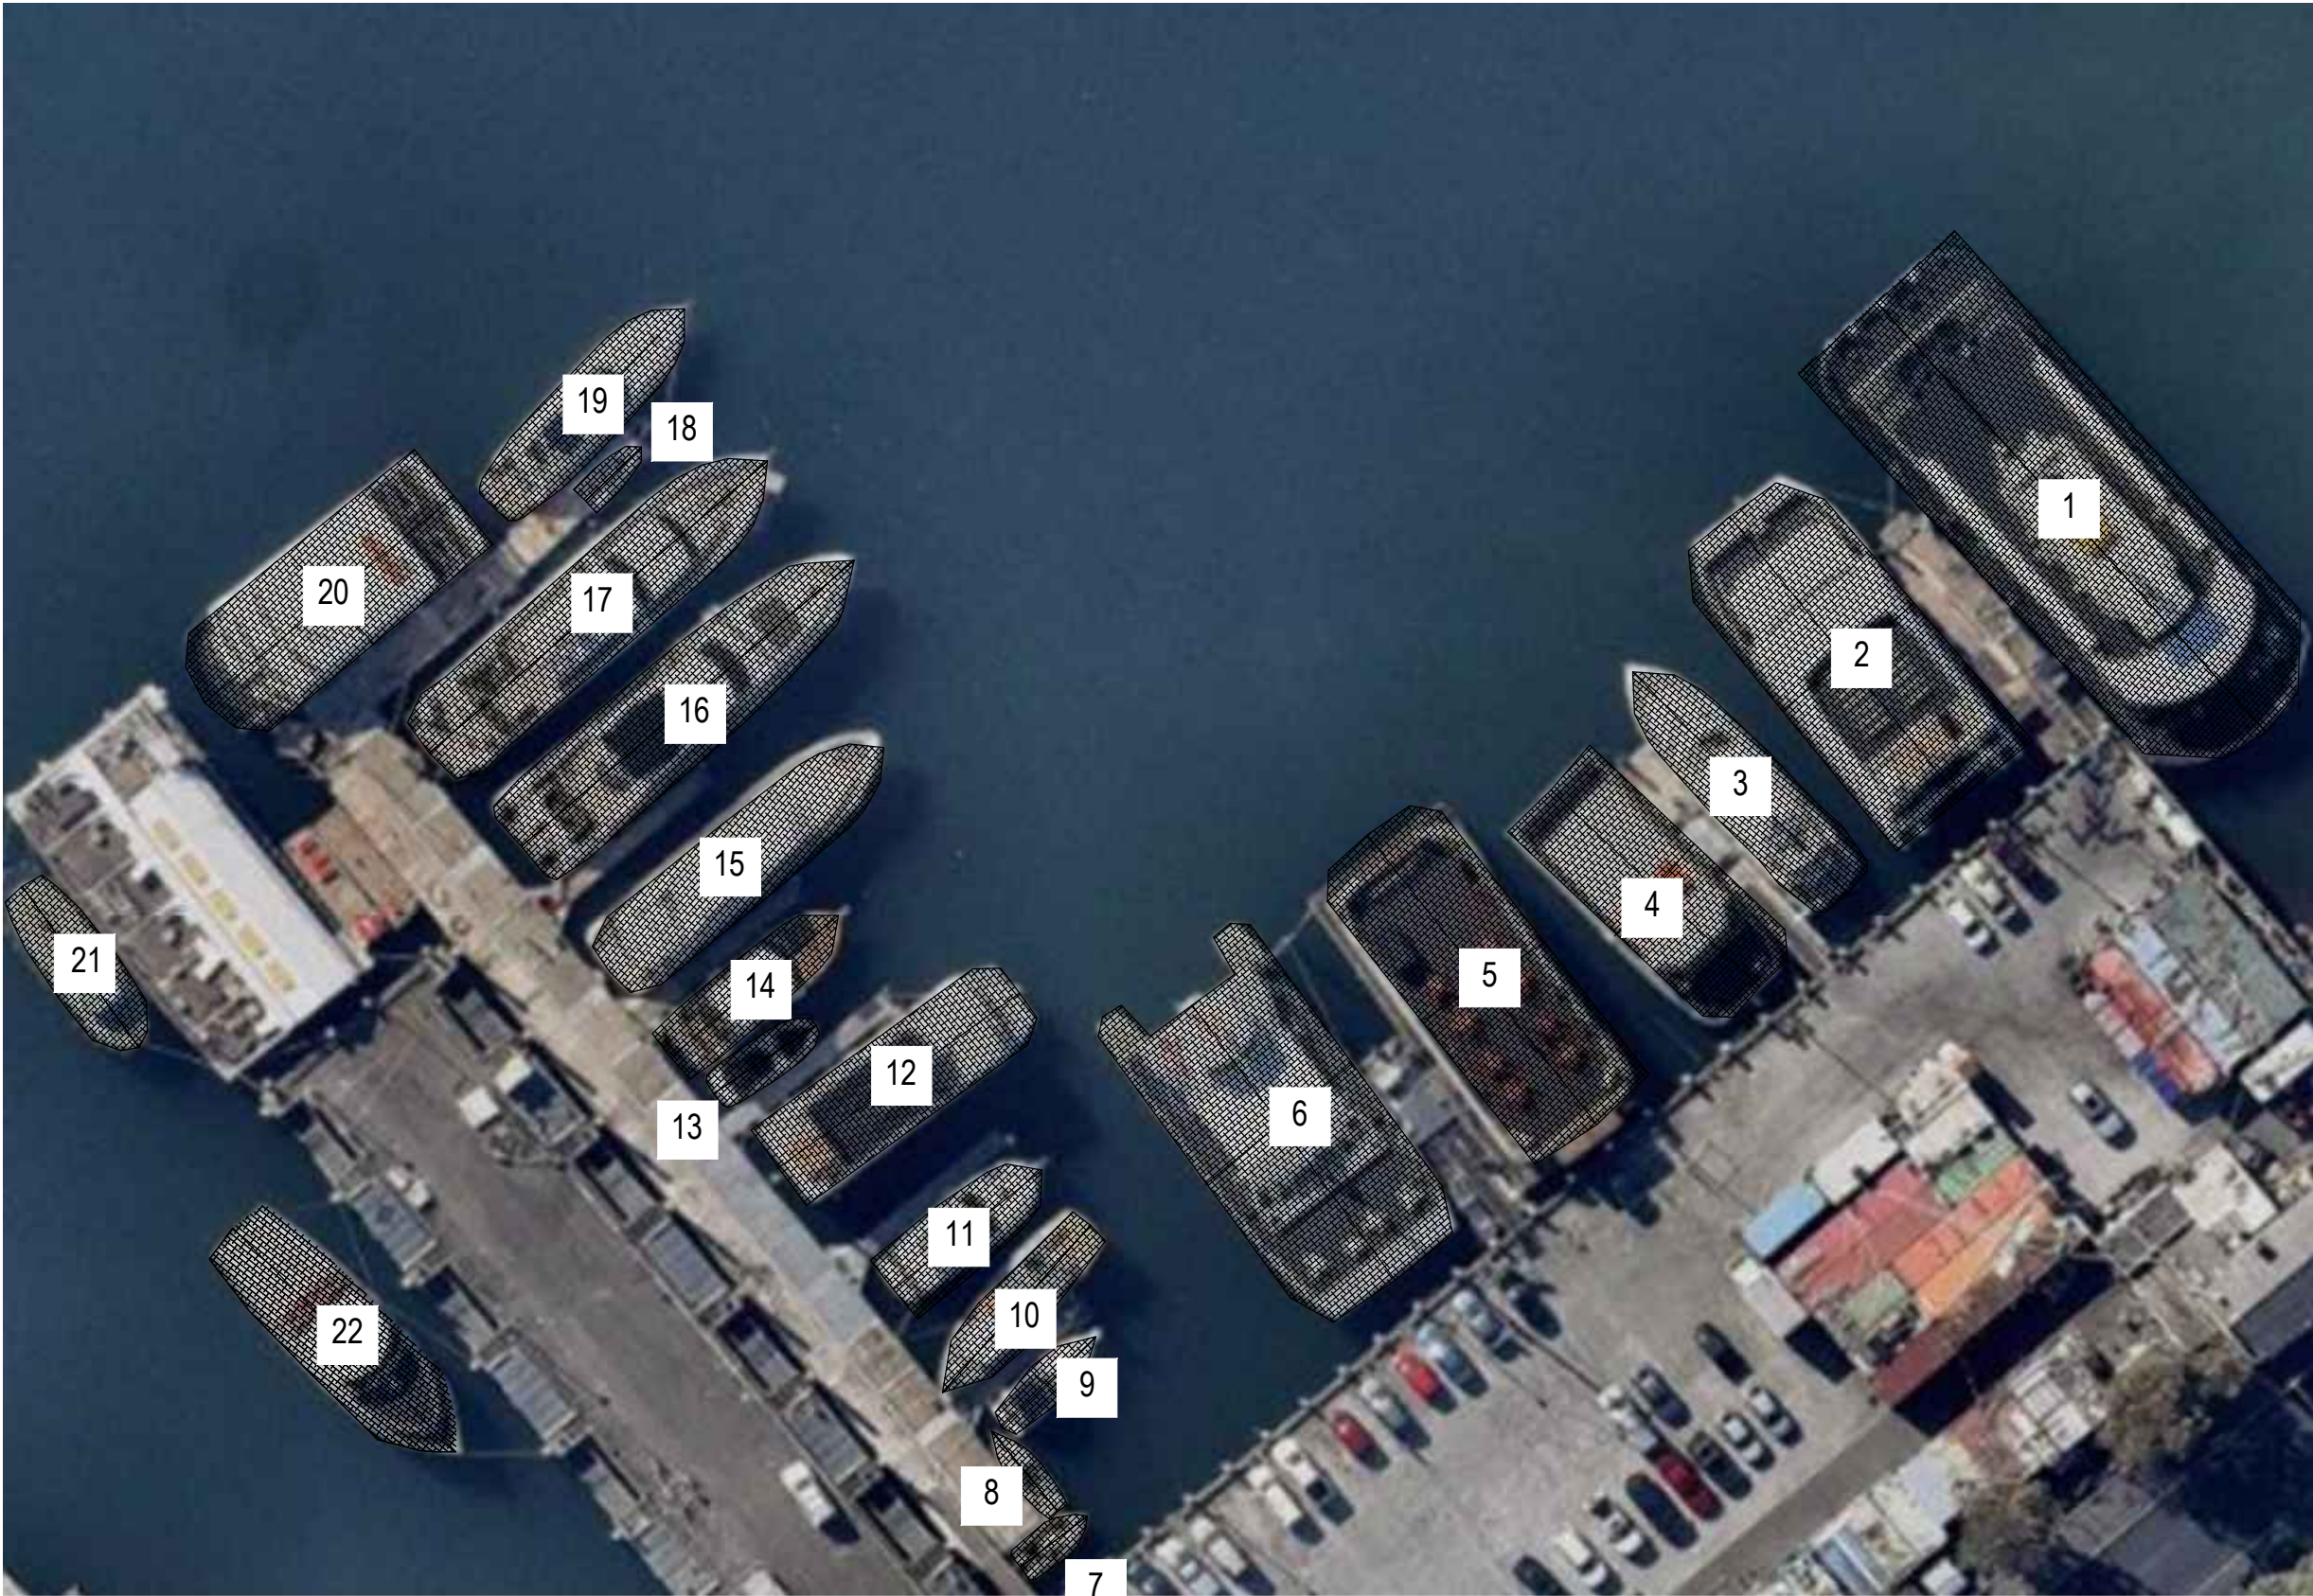

- NOTES:
1. BASE IMAGE TAKEN FROM UNTITLED.PNG PROVIDED BY UG NSW
 2. BASE IMAGE OVERLAYED ON SIXMAPS AERIAL OF BBM AND SCALED
 3. NUMBERED VESSELS SIZED APPROXIMATELY FROM SIXMAPS AERIAL SCALE - VESSEL GA_s REQUIRED TO CONFIRM SIZING
 4. THE VESSELS HAVE BEEN SIZED ON INFORMATION PROVIDED BY UG NSW AS DESCRIBED IN THE NOTES. WHILST EVERY CARE HAS BEEN UNDERTAKEN BY GHD TO ENSURE THE ACCURACY OF THIS DATA, GHD MAKES NO REPRESENTATIONS OR WARRANTIES ABOUT ITS ACCURACY

PRELIMINARY

A	INITIAL ISSUE		
rev	description	app'd	date

URBAN GROWTH NSW
BBM RELOCATION
VESSEL LEGEND



Level 15, 133 Castlereagh Street, Sydney NSW 2000 Australia
T 61 2 9239 7100 F 61 2 9239 7199
E sydmail@ghd.com W www.ghd.com

Conditions of Use: This document may only be used by GHD's client (and any other person who GHD has agreed can use this document) for the purpose for which it was prepared and must not be used by any other person or for any other purpose.

scale	1:500	for A3	job no.	23-XXX
date	04.16		rev no.	A

approved (PD) SK201