

FENCE WRAP TO CHAIN LINK FENCE  
ENCLOSING THE CONTAINER COMPOUND



80% TRANSPARENT FABRIC MESH WRAP  
WITH UV STABILISED GRAPHIC PRINT

ROPE, HEM AND EYELETED FIXING TO  
CHAINLINK FENCE STRUCTURE.

COLOUR 1: 10% Black  
COLOUR 2: 50% Black

STRIPE WIDTH: 900mm  
ANGLE: 60°

SAMPLE TO BE PROVIDED TO ARCHITECT  
FOR APPROVAL PRIOR TO MANUFACTURE  
AND INSTALLATION

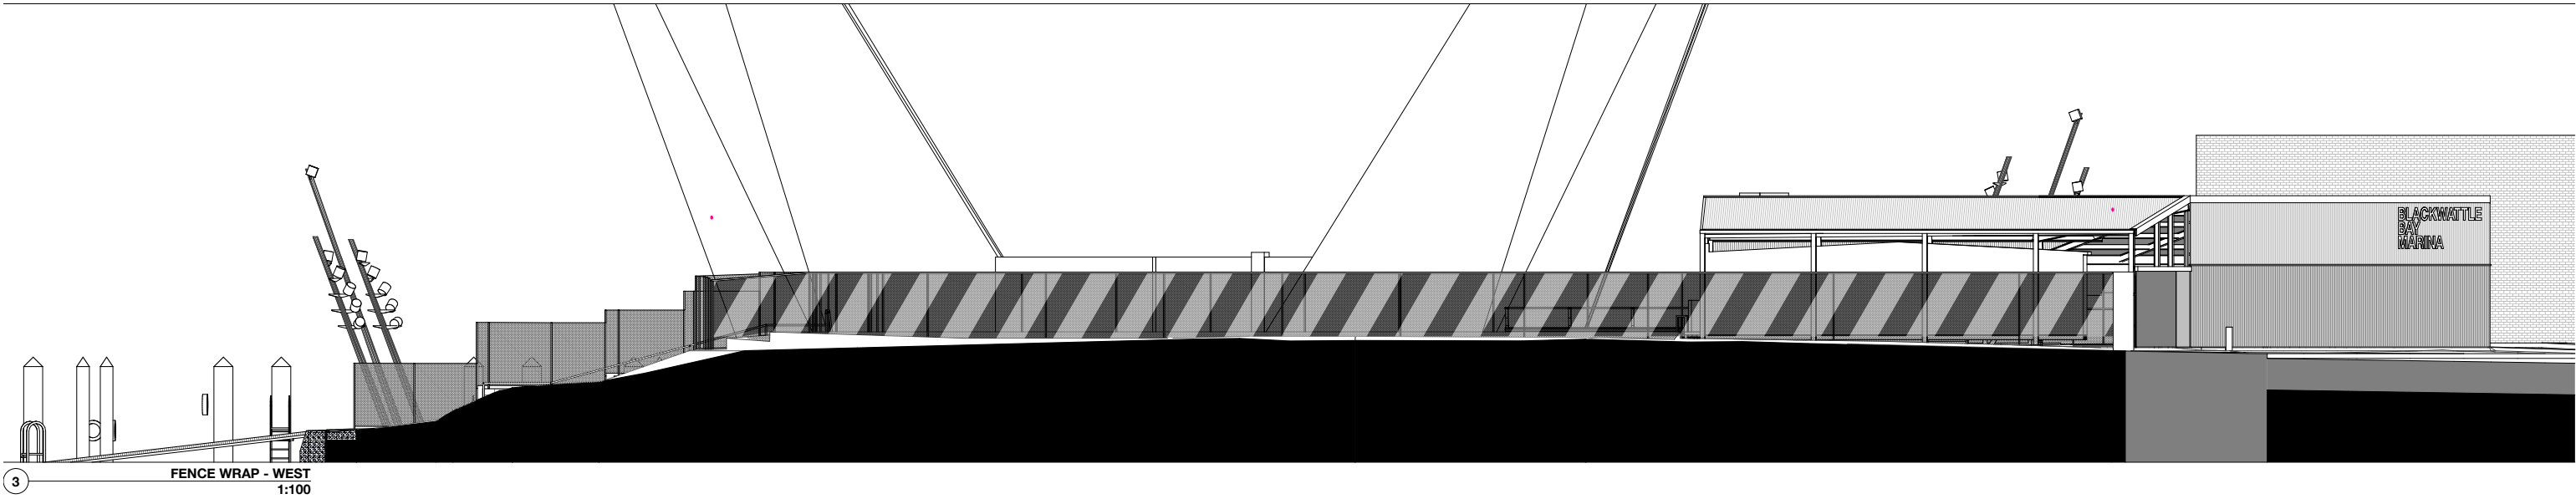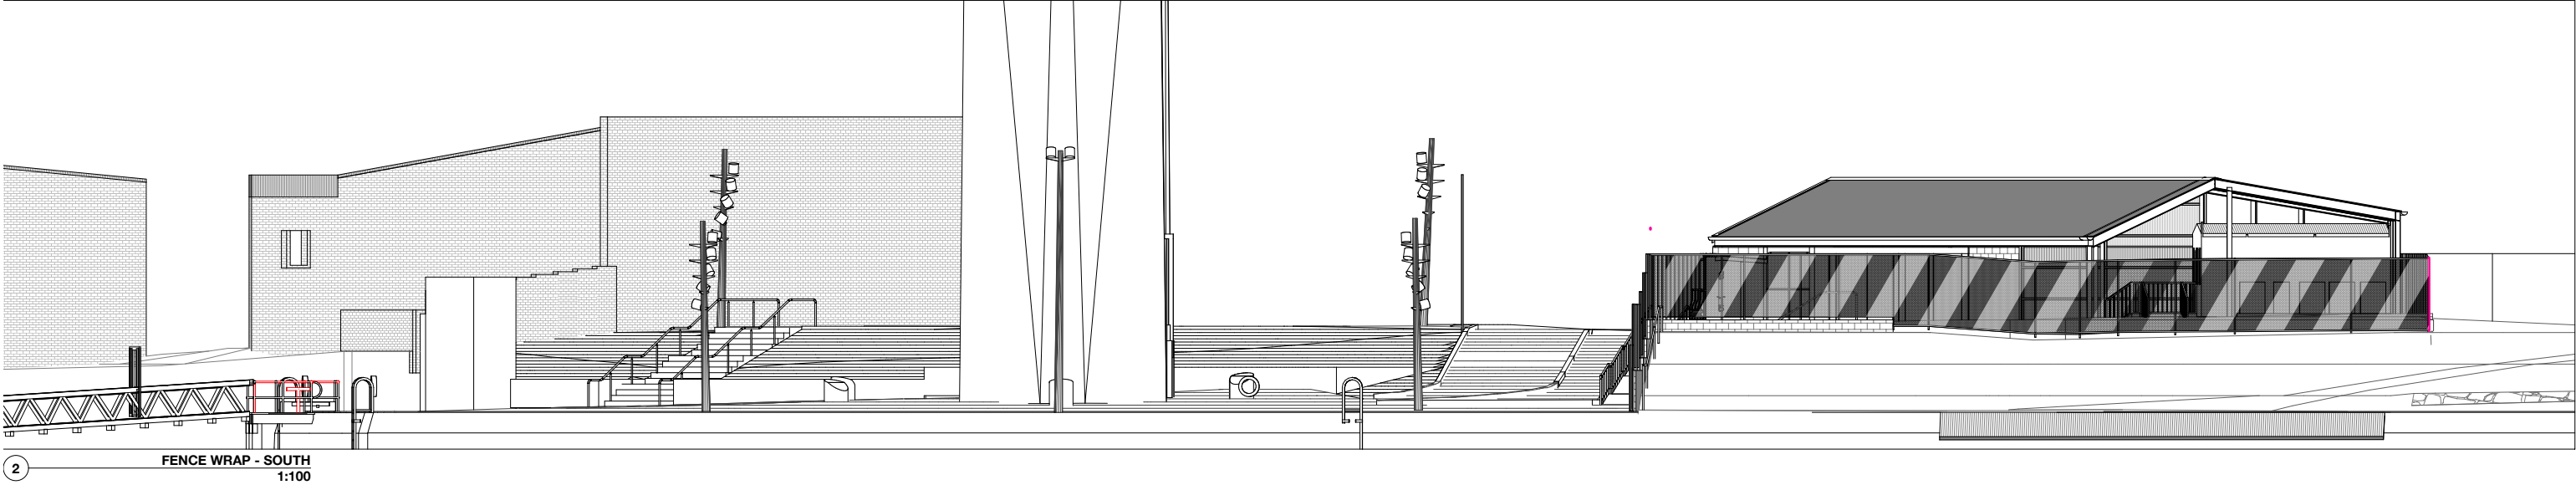

**BENNETT AND TRIMBLE**  
L2, 333 GEORGE STREET  
SYDNEY NSW 2000  
+612 8065 8766  
BENNETTANDTRIMBLE.COM

INTELLECTUAL PROPERTY  
COPYRIGHT BENNETT AND TRIMBLE PTY LTD. UNLESS  
OTHERWISE AGREED IN WRITING, ALL RIGHTS TO THE  
USE OF THIS DOCUMENT ARE SUBJECT TO PAYMENT IN  
FULL OF ALL BENNETT AND TRIMBLE CHARGES. THIS  
DOCUMENT MAY ONLY BE USED FOR THE EXPRESS  
PURPOSE AND PROJECT FOR WHICH IT HAS BEEN  
CREATED AND DELIVERED, AS NOTED IN WRITING BY  
BENNETT AND TRIMBLE, AND THIS DOCUMENT MAY NOT  
BE OTHERWISE USED, OR COPIED, ANY UNAUTHORISED  
USE OF THIS DOCUMENT IS AT THE USER'S SOLE RISK,  
AND WITHOUT LIMITING BENNETT AND TRIMBLE'S  
RIGHTS THE USER RELEASES AND INDEMNIFIES  
BENNETT AND TRIMBLE FROM AND AGAINST ALL LOSS  
SO ARISING

ISSUE	FOR	DATE	ISSUE	CHANGE ID	CHANGE DESCRIPTION


CLIENT  
**RMS**

PROJECT NAME  
**Bank St Commercial Wharf  
5-11 Bank Street Pyrmont**

PROJECT NUMBER  
**180201**

STRUCTURAL ENGINEER  
**TLB**  
02 9409 3300

SERVICES ENGINEER  
**BSE**  
02 9922 5200

PROJECT NORTH  


SCALE:  
**1:100 @A1**

STATUS  
**FOR CONSTRUCTION**

DRAWING TITLE  
**Fence Wrap Elevations**

DRAWING NUMBER	REVISION
<b>SK03</b>	