

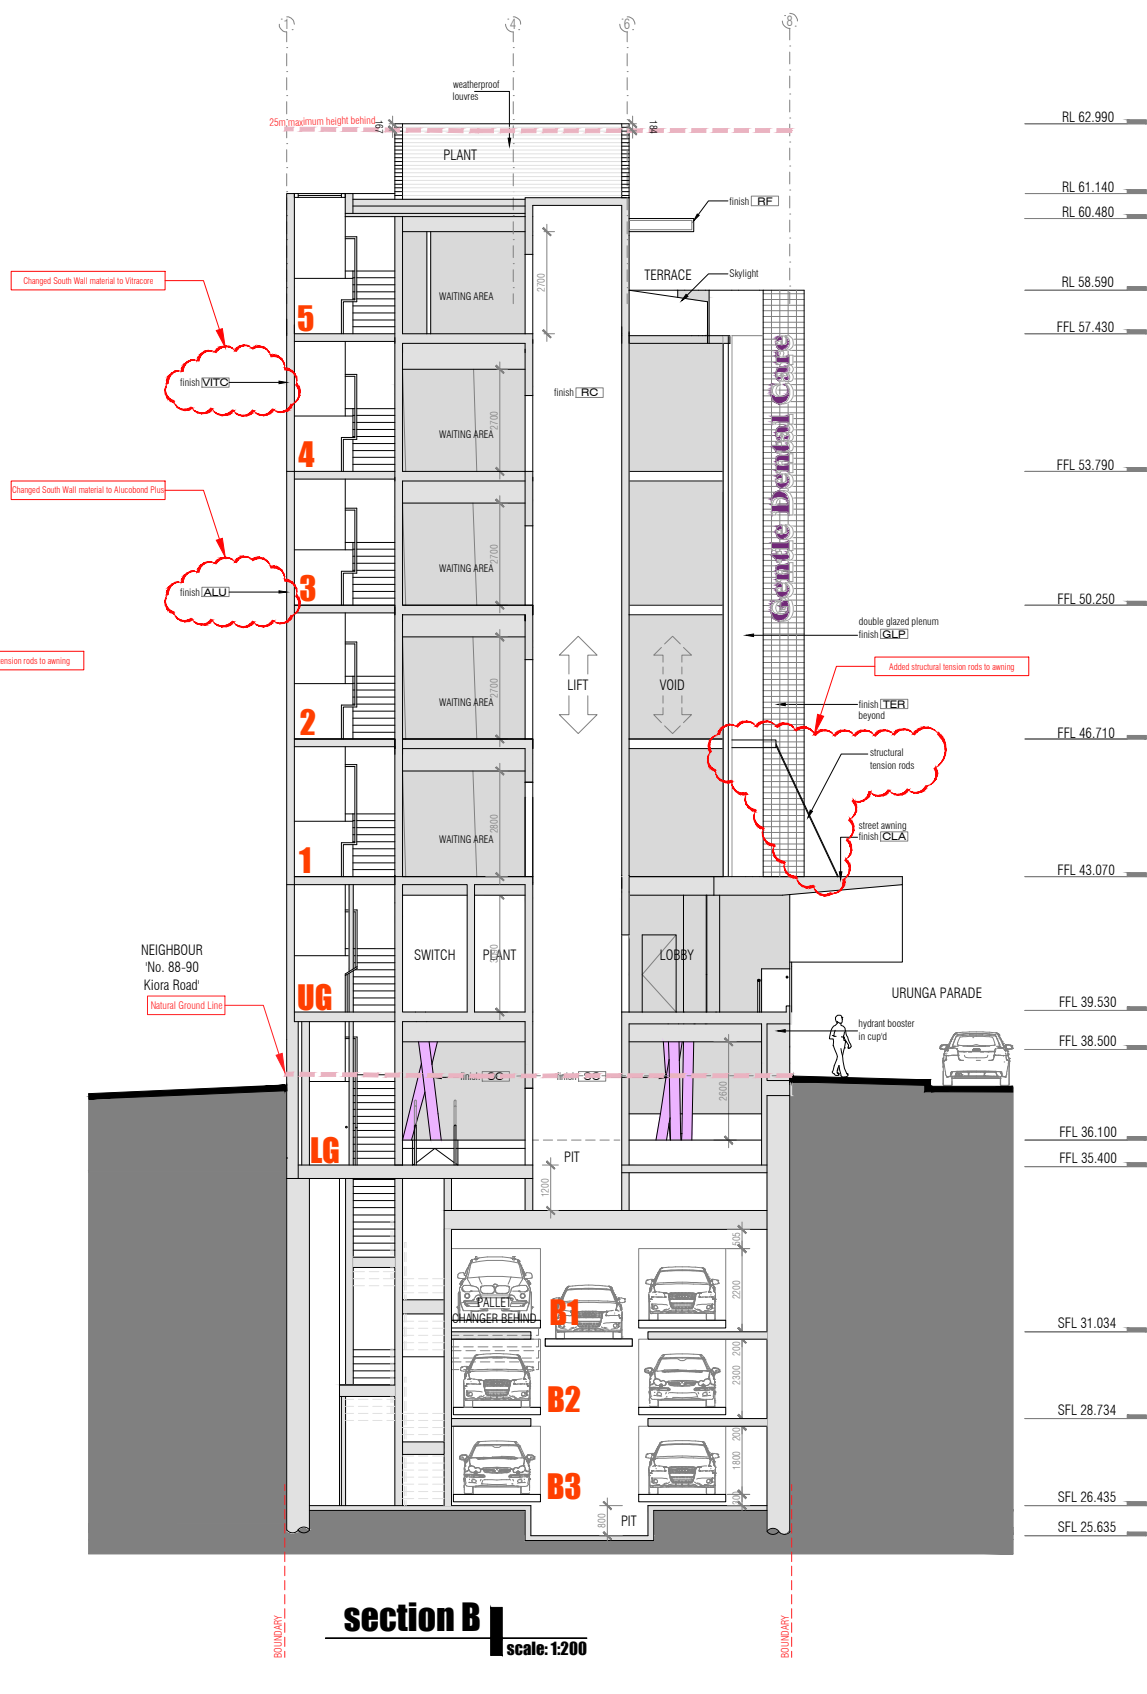
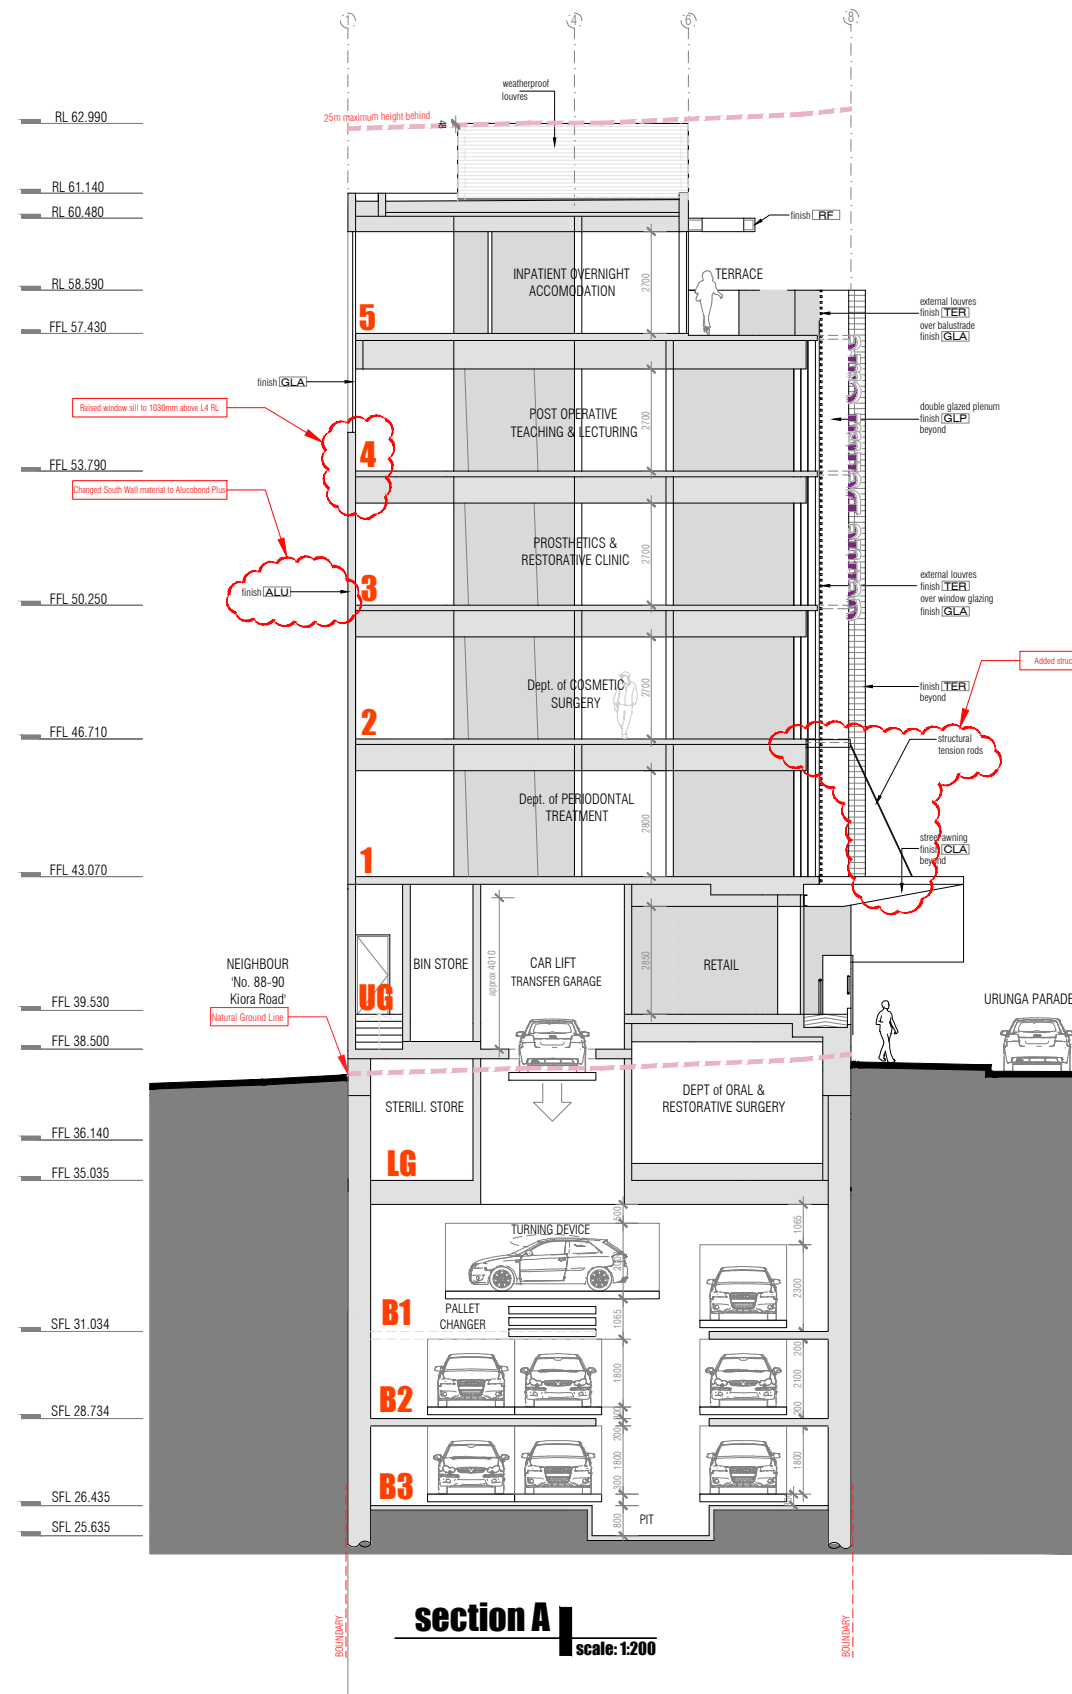


IMAGE	CODE	DESCRIPTION	IMAGE	CODE	DESCRIPTION	CODE	DESCRIPTION
	VITC	Vitacore, Colour: Chromatic Diamond Purple		RC	off-form / precast concrete walls. Class 1 finish with clear sealer.	GLA	low-e double glazed windows, awnings and skylights.
	CLA	slat framed cast-in-place concrete with prefinished aluminum composite core cladding all round. Alucobond or similar. Colour: black		RF	FC sheets with concrete render.	PFC	mild steel PFC with micaeous iron oxide paint finish. colour: dark grey
	DGL	double skin ventilated glass plenum comprising a double glazed internal skin and a single glazed external skin. The external skin will have a digital image on the glazing.		TER	ventilated terracotta facade system over insulation and off-form structural concrete walls.	SC	circular mild steel columns, core-filled with concrete, paint finish: purple
				TER	external terracotta louvers integrated into the terracotta facade cladding, low-e double glazed windows behind.		
				ALU	Alucobond plus, Colour: Brilliant Metallic		

PATTERNED FORMALINE CONCRETE FINISH REPLACED TERRACOTTA

SECTIONS A & B

amendments	date	description
0	28/11/2017	1. Lower ground floor level lowered due to council's required new footpath level.

amendments	date	description
1	28/11/2017	2. Added awning tensile rods by structural engineer.

amendments	date	description
2	28/11/2017	3. Amended south wall to Alucobond/Vitacore finish.

amendments	date	description
3	28/11/2017	4. Raised window sill on Level 4 South wall.

amendments	date	description
4	28/11/2017	5. Deleted 1 internal steel column on West Elevation.

amendments	date	description
5	28/11/2017	6. Amended air plenum proportion and image.

amendments	date	description
6	28/11/2017	7. Amended Urunga Parade Entry staircase profile.

amendments	date	description
7	28/11/2017	8. Amended shape of column at Kiara Road entrance for structural support.

amendments	date	description
8	28/11/2017	9. Added signage at Kiara Road awning.

amendments	date	description
9	28/11/2017	10. Drawing is copyright, do not scale drawing, work to figured dimensions only, verify all dimensions on site. Report to geoform any omission, discrepancy or anything that might lead to a result other than the intent of the drawing. If in doubt, ask. All work to comply with the BCA and relevant Australian Standards.