


TITLE BOUNDARY

GLOUCESTER ROAD


TITLE BOUNDARY

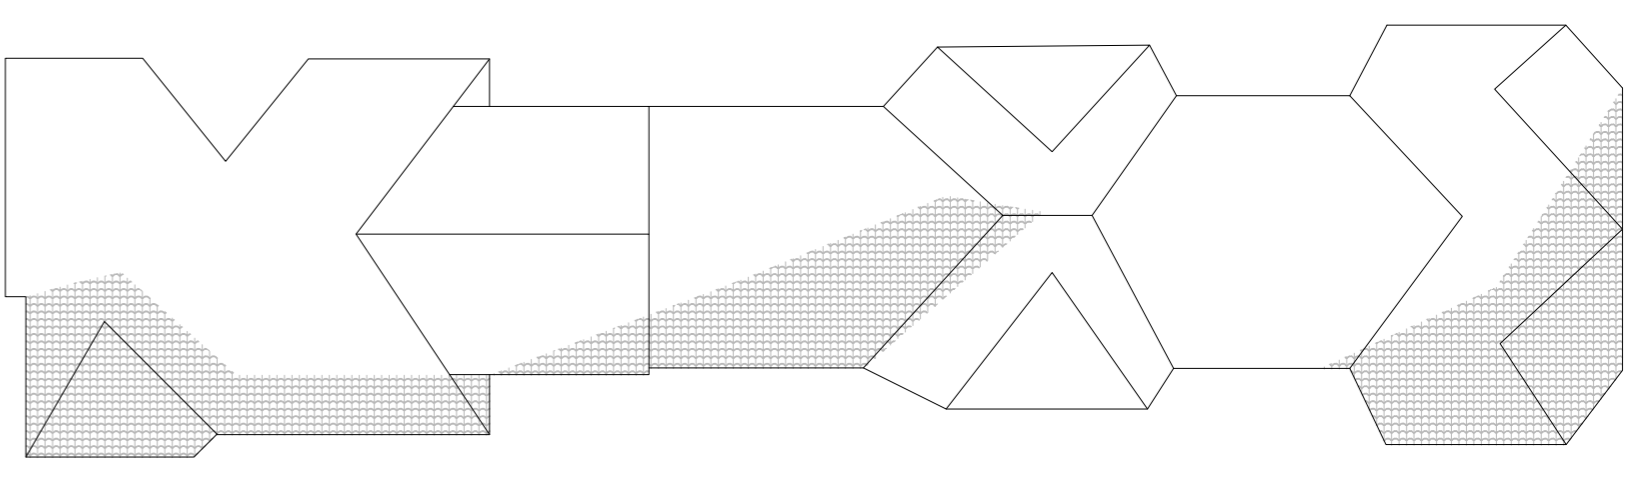

TITLE BOUNDARY


DASHED LINE OF HOSPITAL OVER

EXISTING GROUND LEVEL HOSPITAL OVER

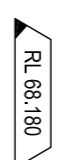

DASHED LINE OF HOSPITAL OVER

TITLE BOUNDARY


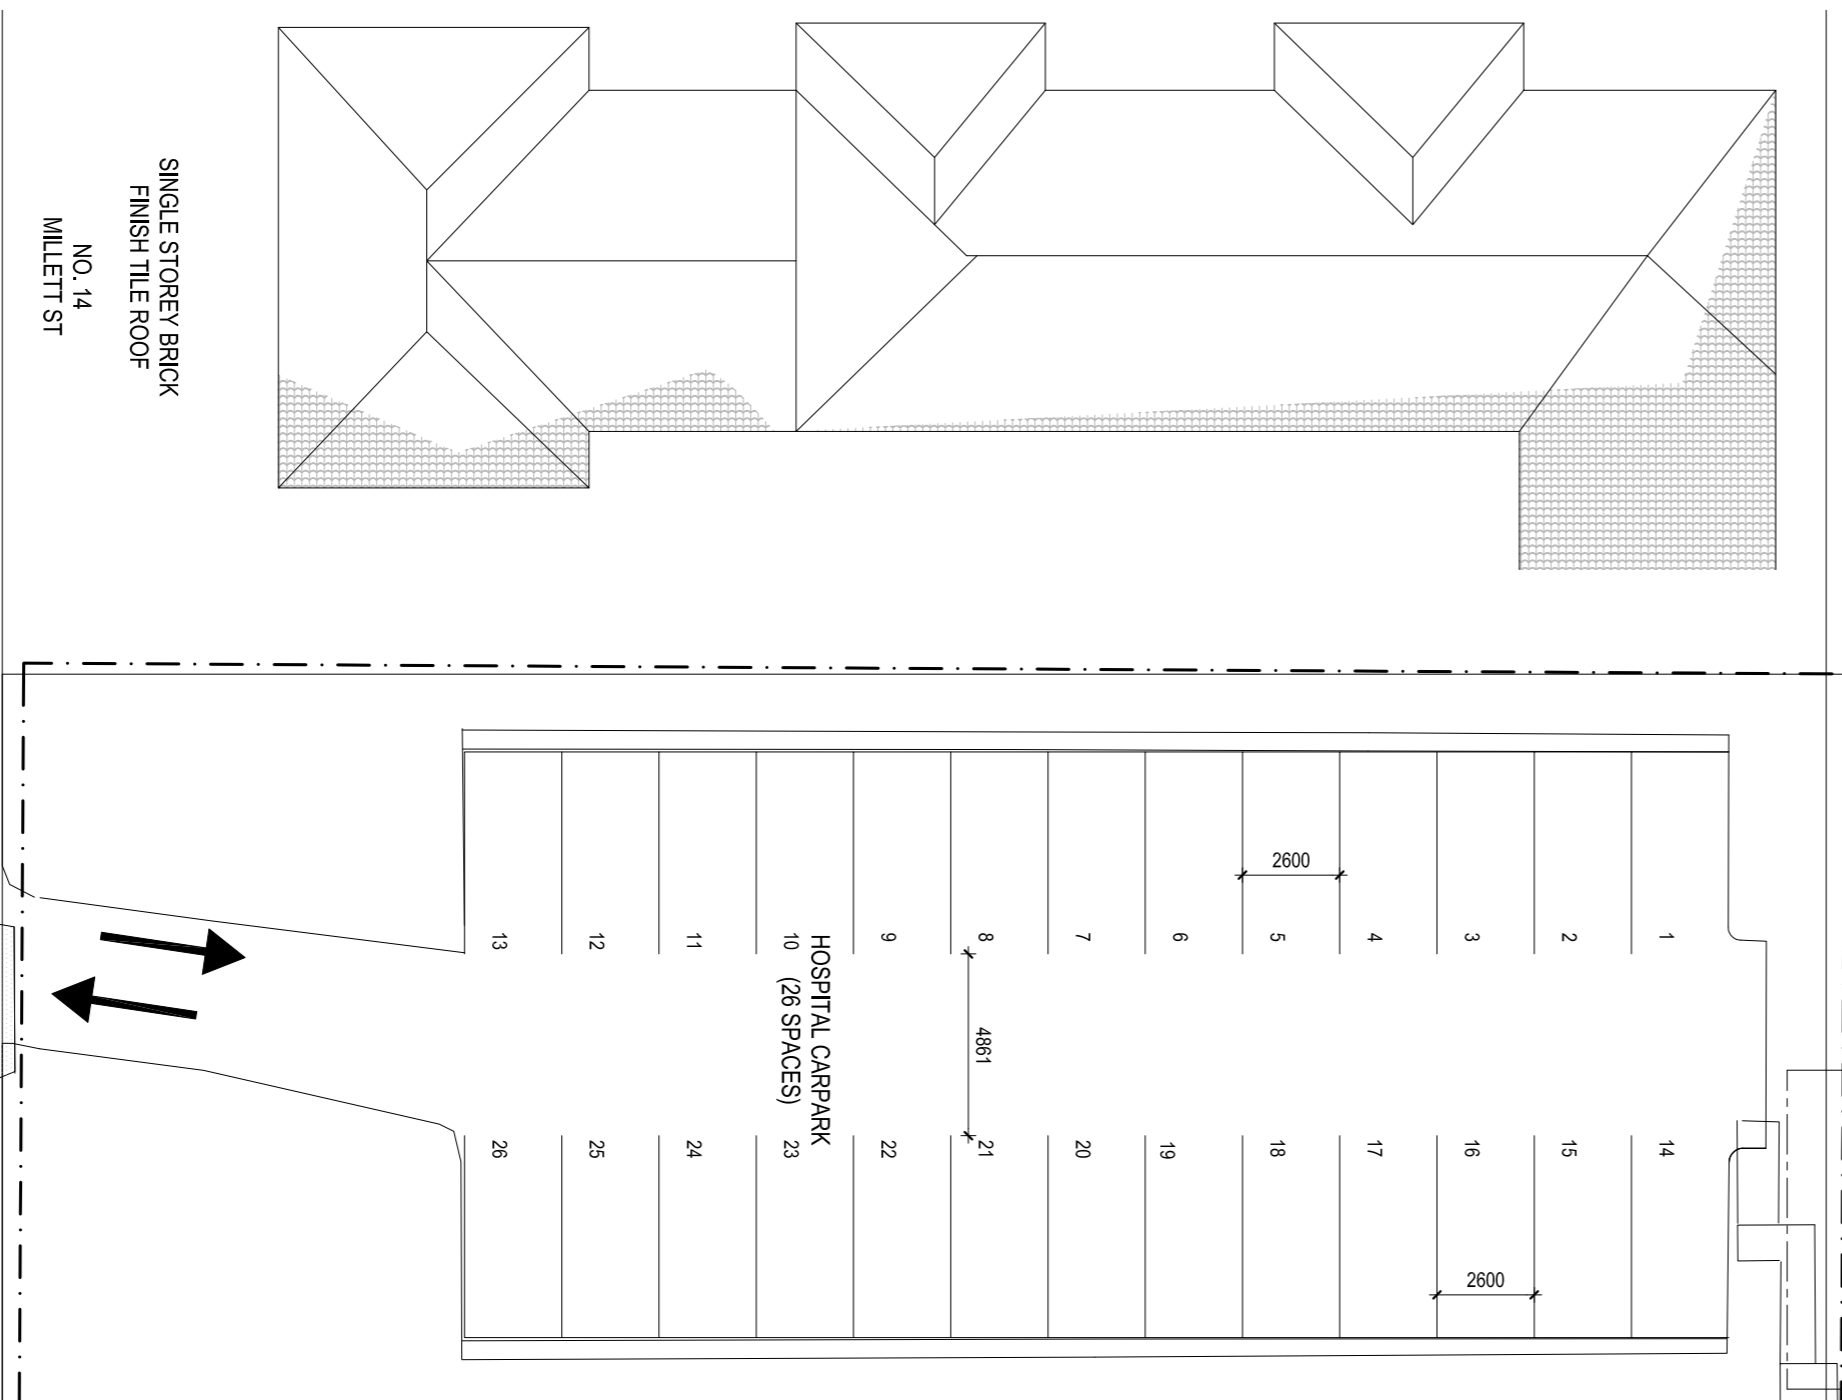


SINGLE STOREY BRICK
FINISH TILE ROOF
NO. 14
MILLETT ST

SINGLE STOREY BRICK
FINISH TILE ROOF
NO. 10
MILLETT ST

SINGLE STOREY
WEATHERBOARD TILE
ROOF
NO. 6A
MILLETT ST

SINGLE STOREY
WEATHERBOARD TILE
ROOF
NO. 8
MILLETT ST

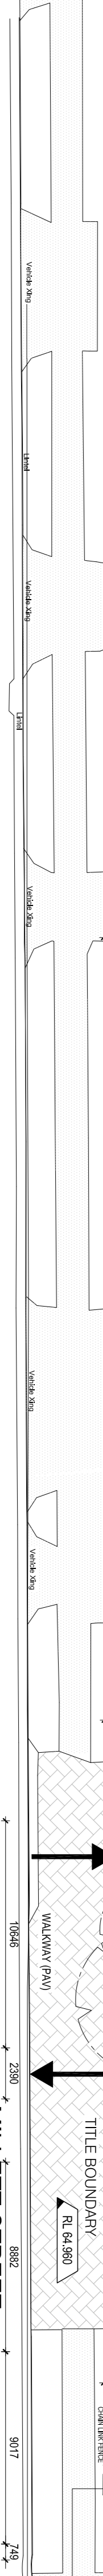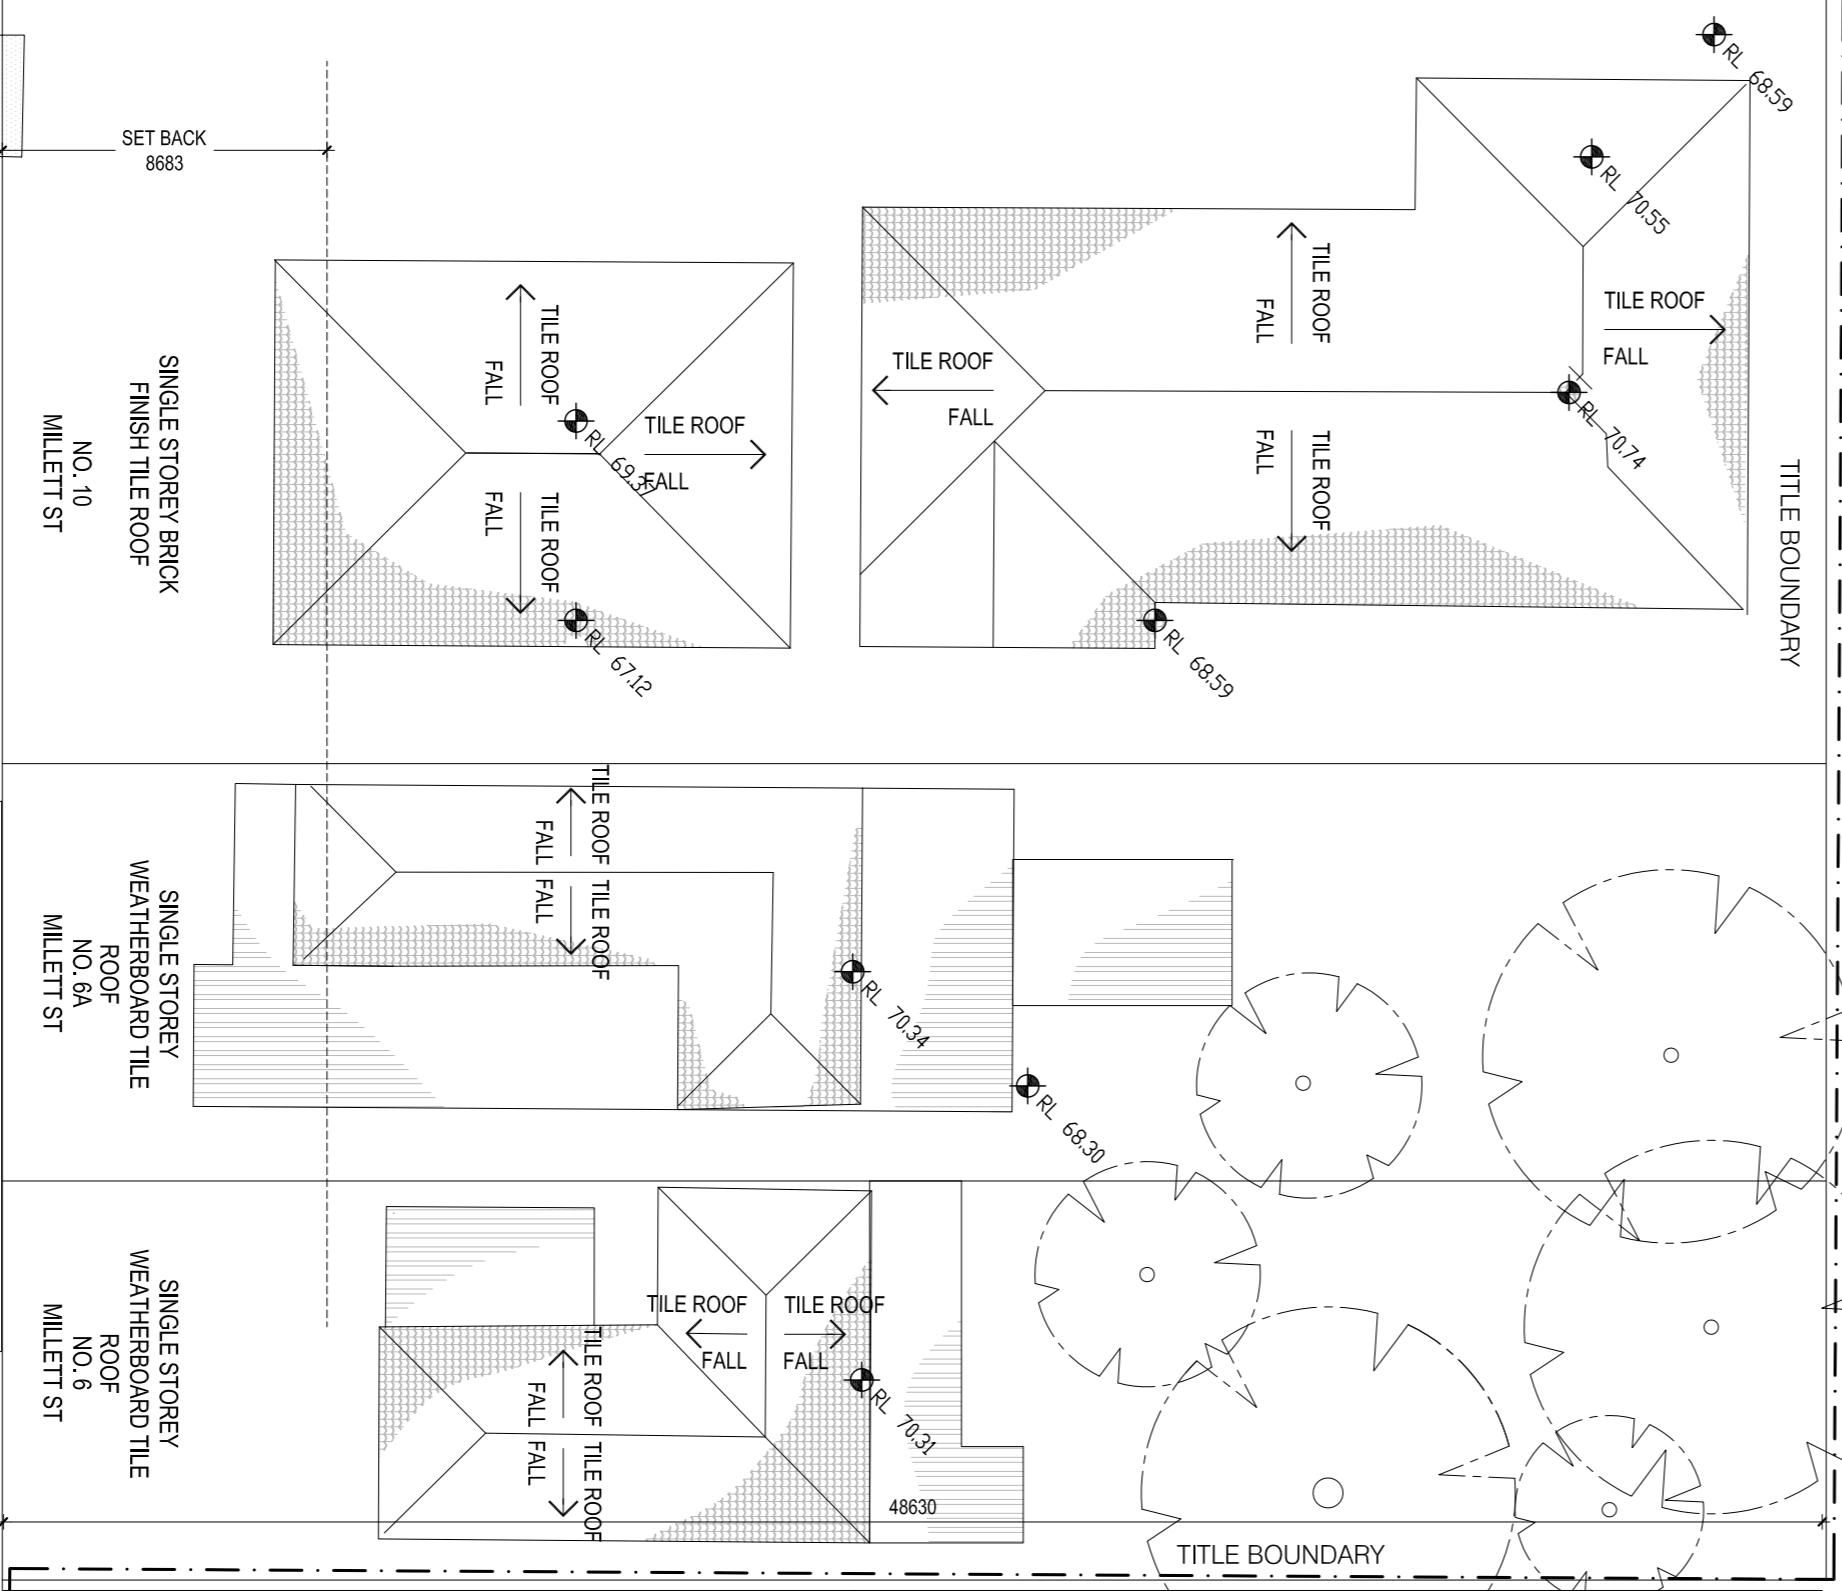

MILLETT STREET

PEARL STREET

REMAINING WALL

REMAINING WALL


REMAINING WALL

REMAINING WALL

REMAINING WALL

ISSUE REVISION	DRN CHECK/PP DATE	ISSUE REVISION	DRN CHECK/PP DATE
A	ISSUE FOR DEVELOPMENT APPROVAL MS PW 31/08/12		

CONSULTANTS:

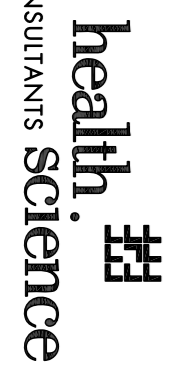

MELBOURNE
Northcote Plaza East
Level 1, 525 Flanders Street
Melbourne VIC Australia 3000
TEL: (03) 9600 3333
FAX: (03) 9600 3333
http://www.healthcare.com.au
Email: info@healthcare.com.au
ABN: 34 000 195 170
ACN: 620 156 170

SYDNEY
Level 6, 61 Market Street
Sydney NSW Australia 2000
TEL: (02) 8588 5777
FAX: (02) 8588 5742
http://www.healthcare.com.au
Email: info@healthcare.com.au
ABN: 34 000 195 170
ACN: 620 156 170

REASON FOR ISSUE:
PROJECT APPLICATION

PROJECT:
HURSTVILLE PRIVATE HOSPITAL
EXISTING UPPER BASEMENT PLAN

DRAWING NO:
DA-12
NORTH:
SCALE:
1:200 @ A1
PROJECT NO:
40-1076
REV:
A

REMAINING WALL