




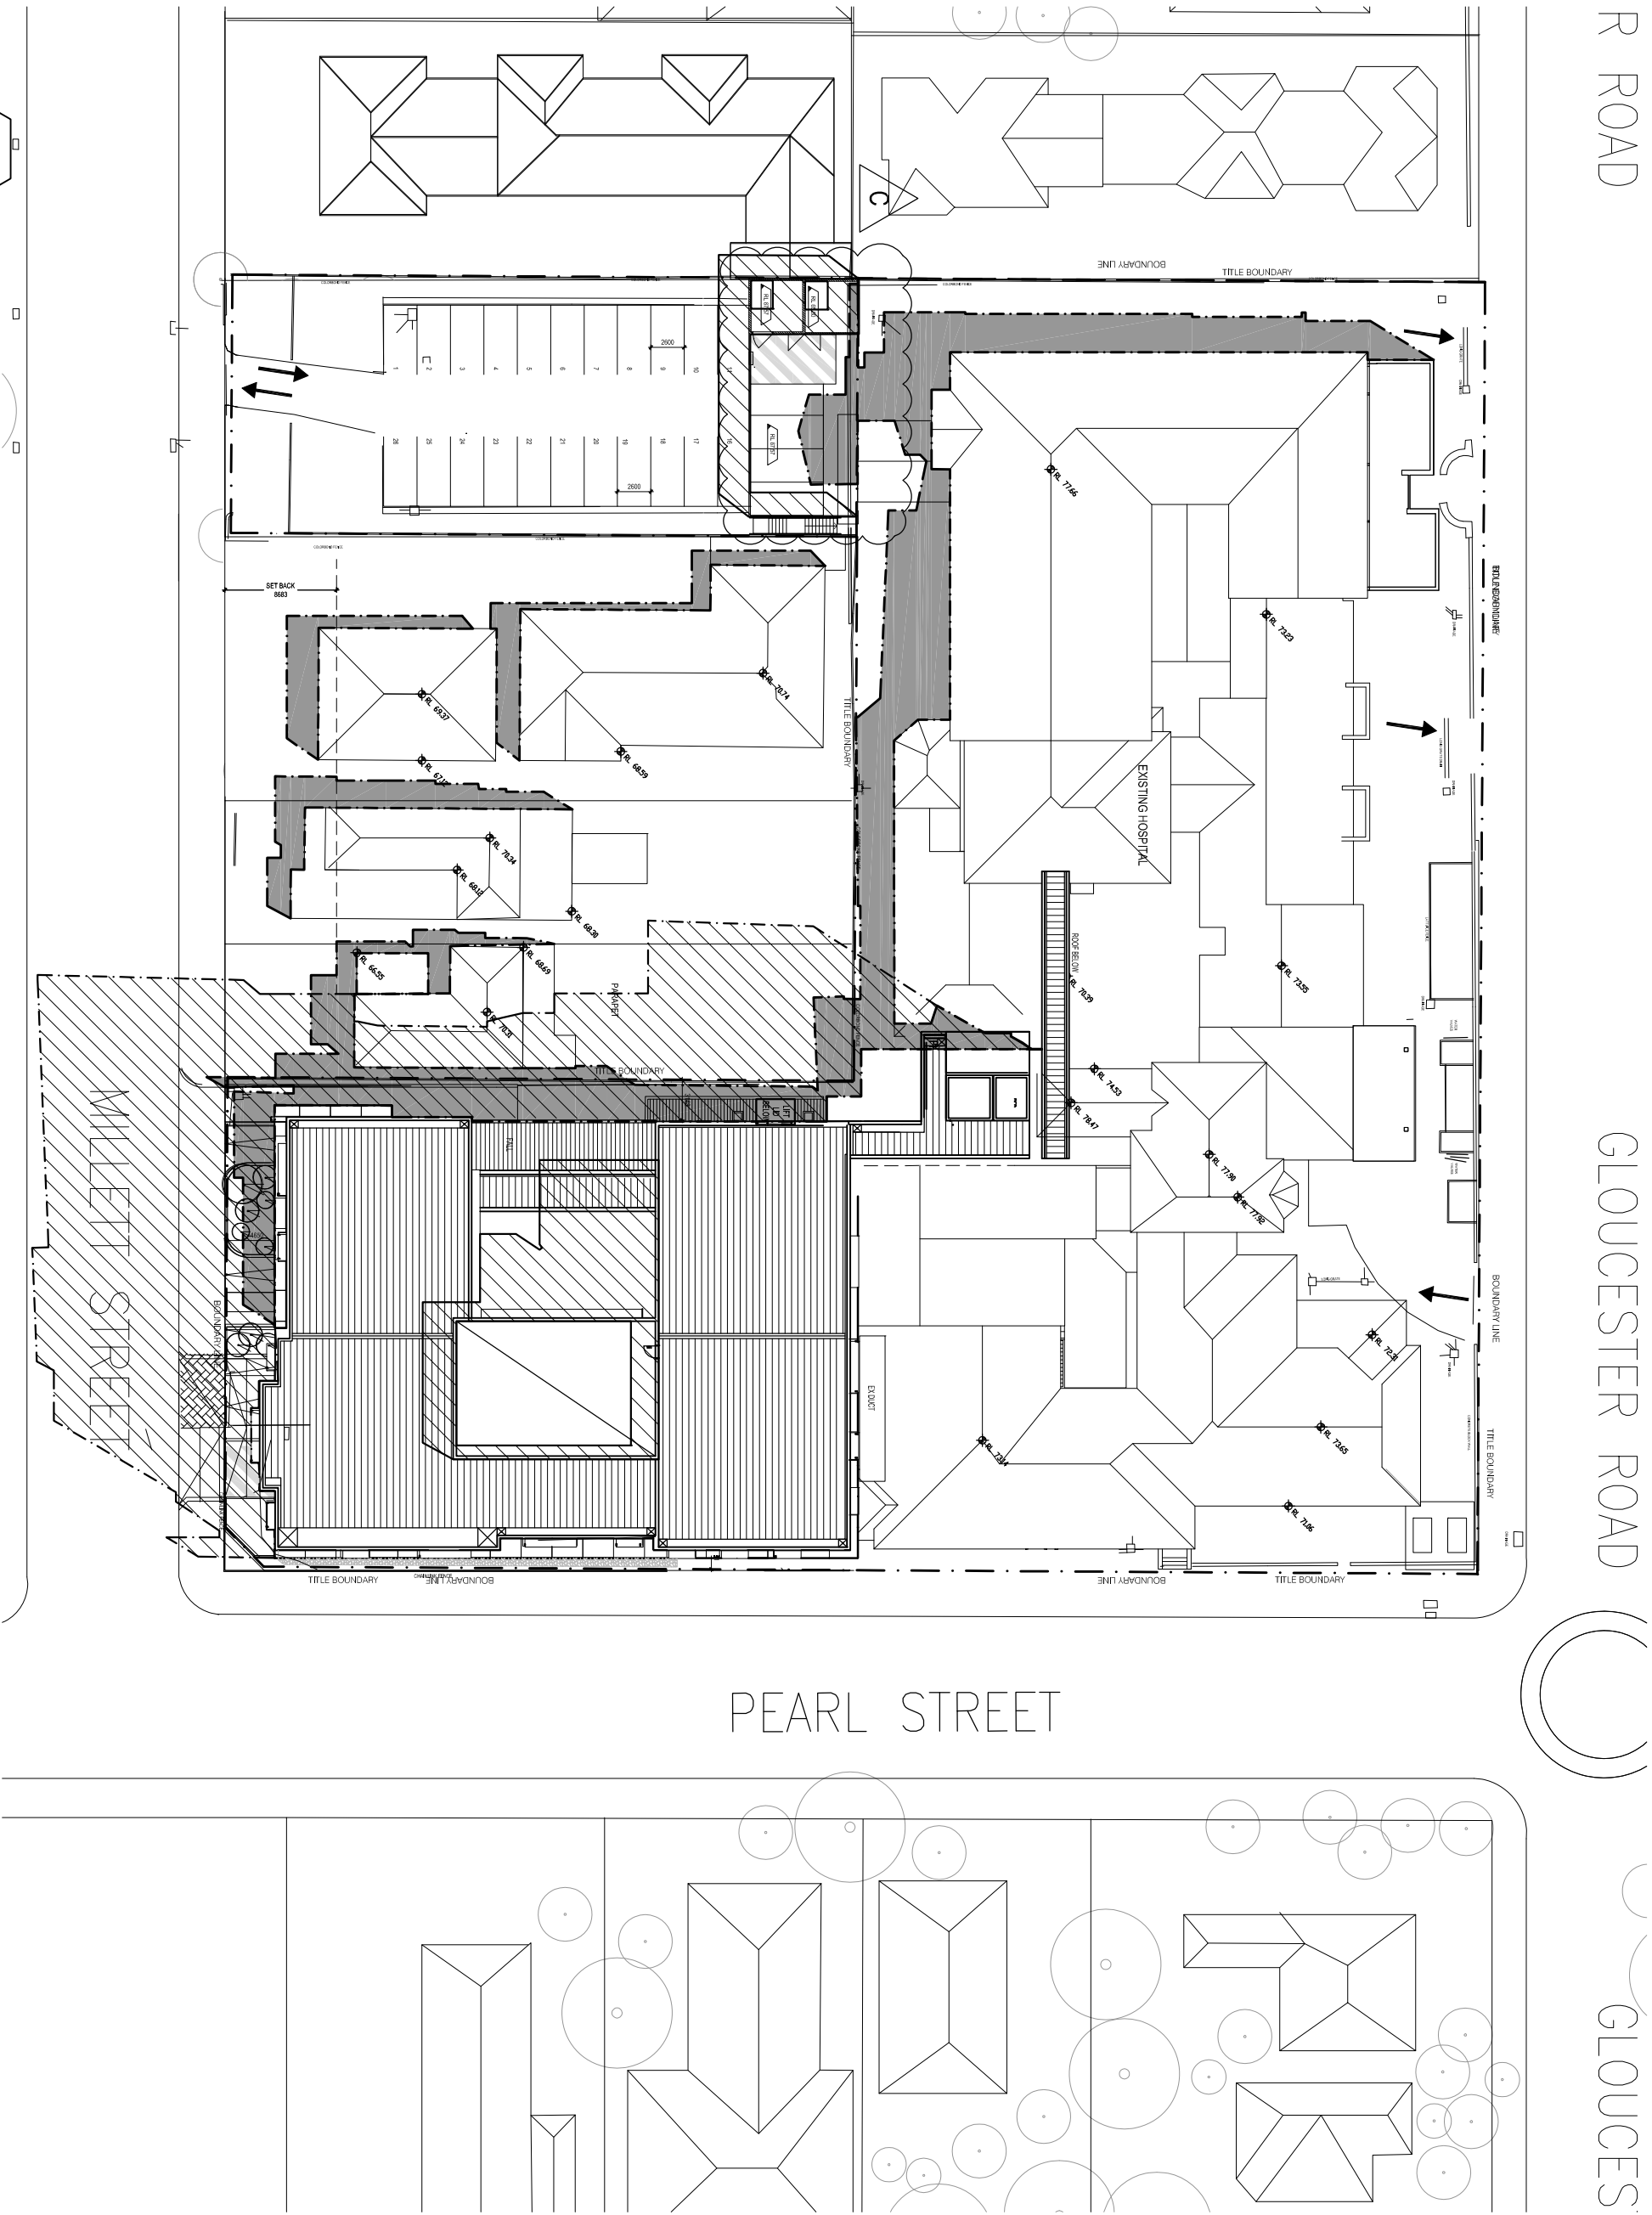

1 SUN STUDY - DECEMBER 9:00 PROPOSED AND EXISTING  
DA-61 Scale 1:500

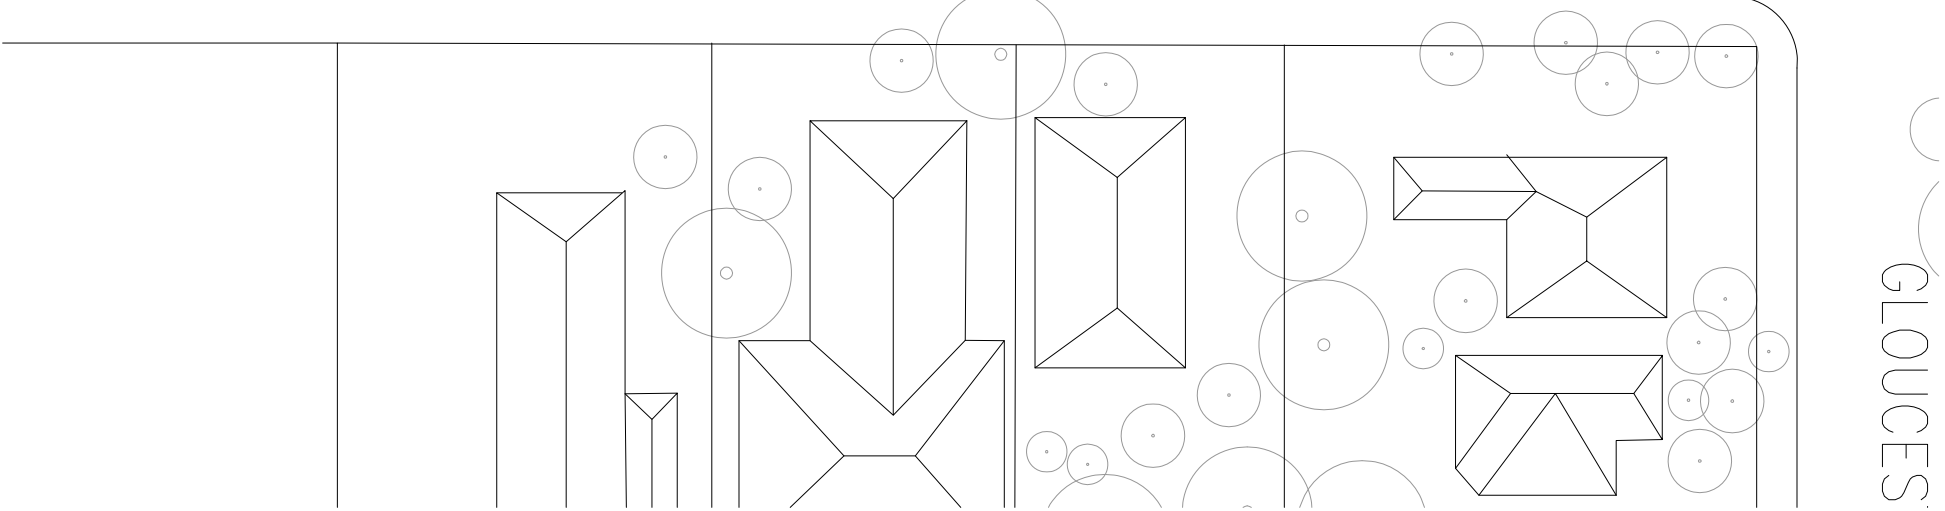

2 SUN STUDY - DECEMBER 12:00 PROPOSED AND EXISTING  
DA-61 Scale 1:500

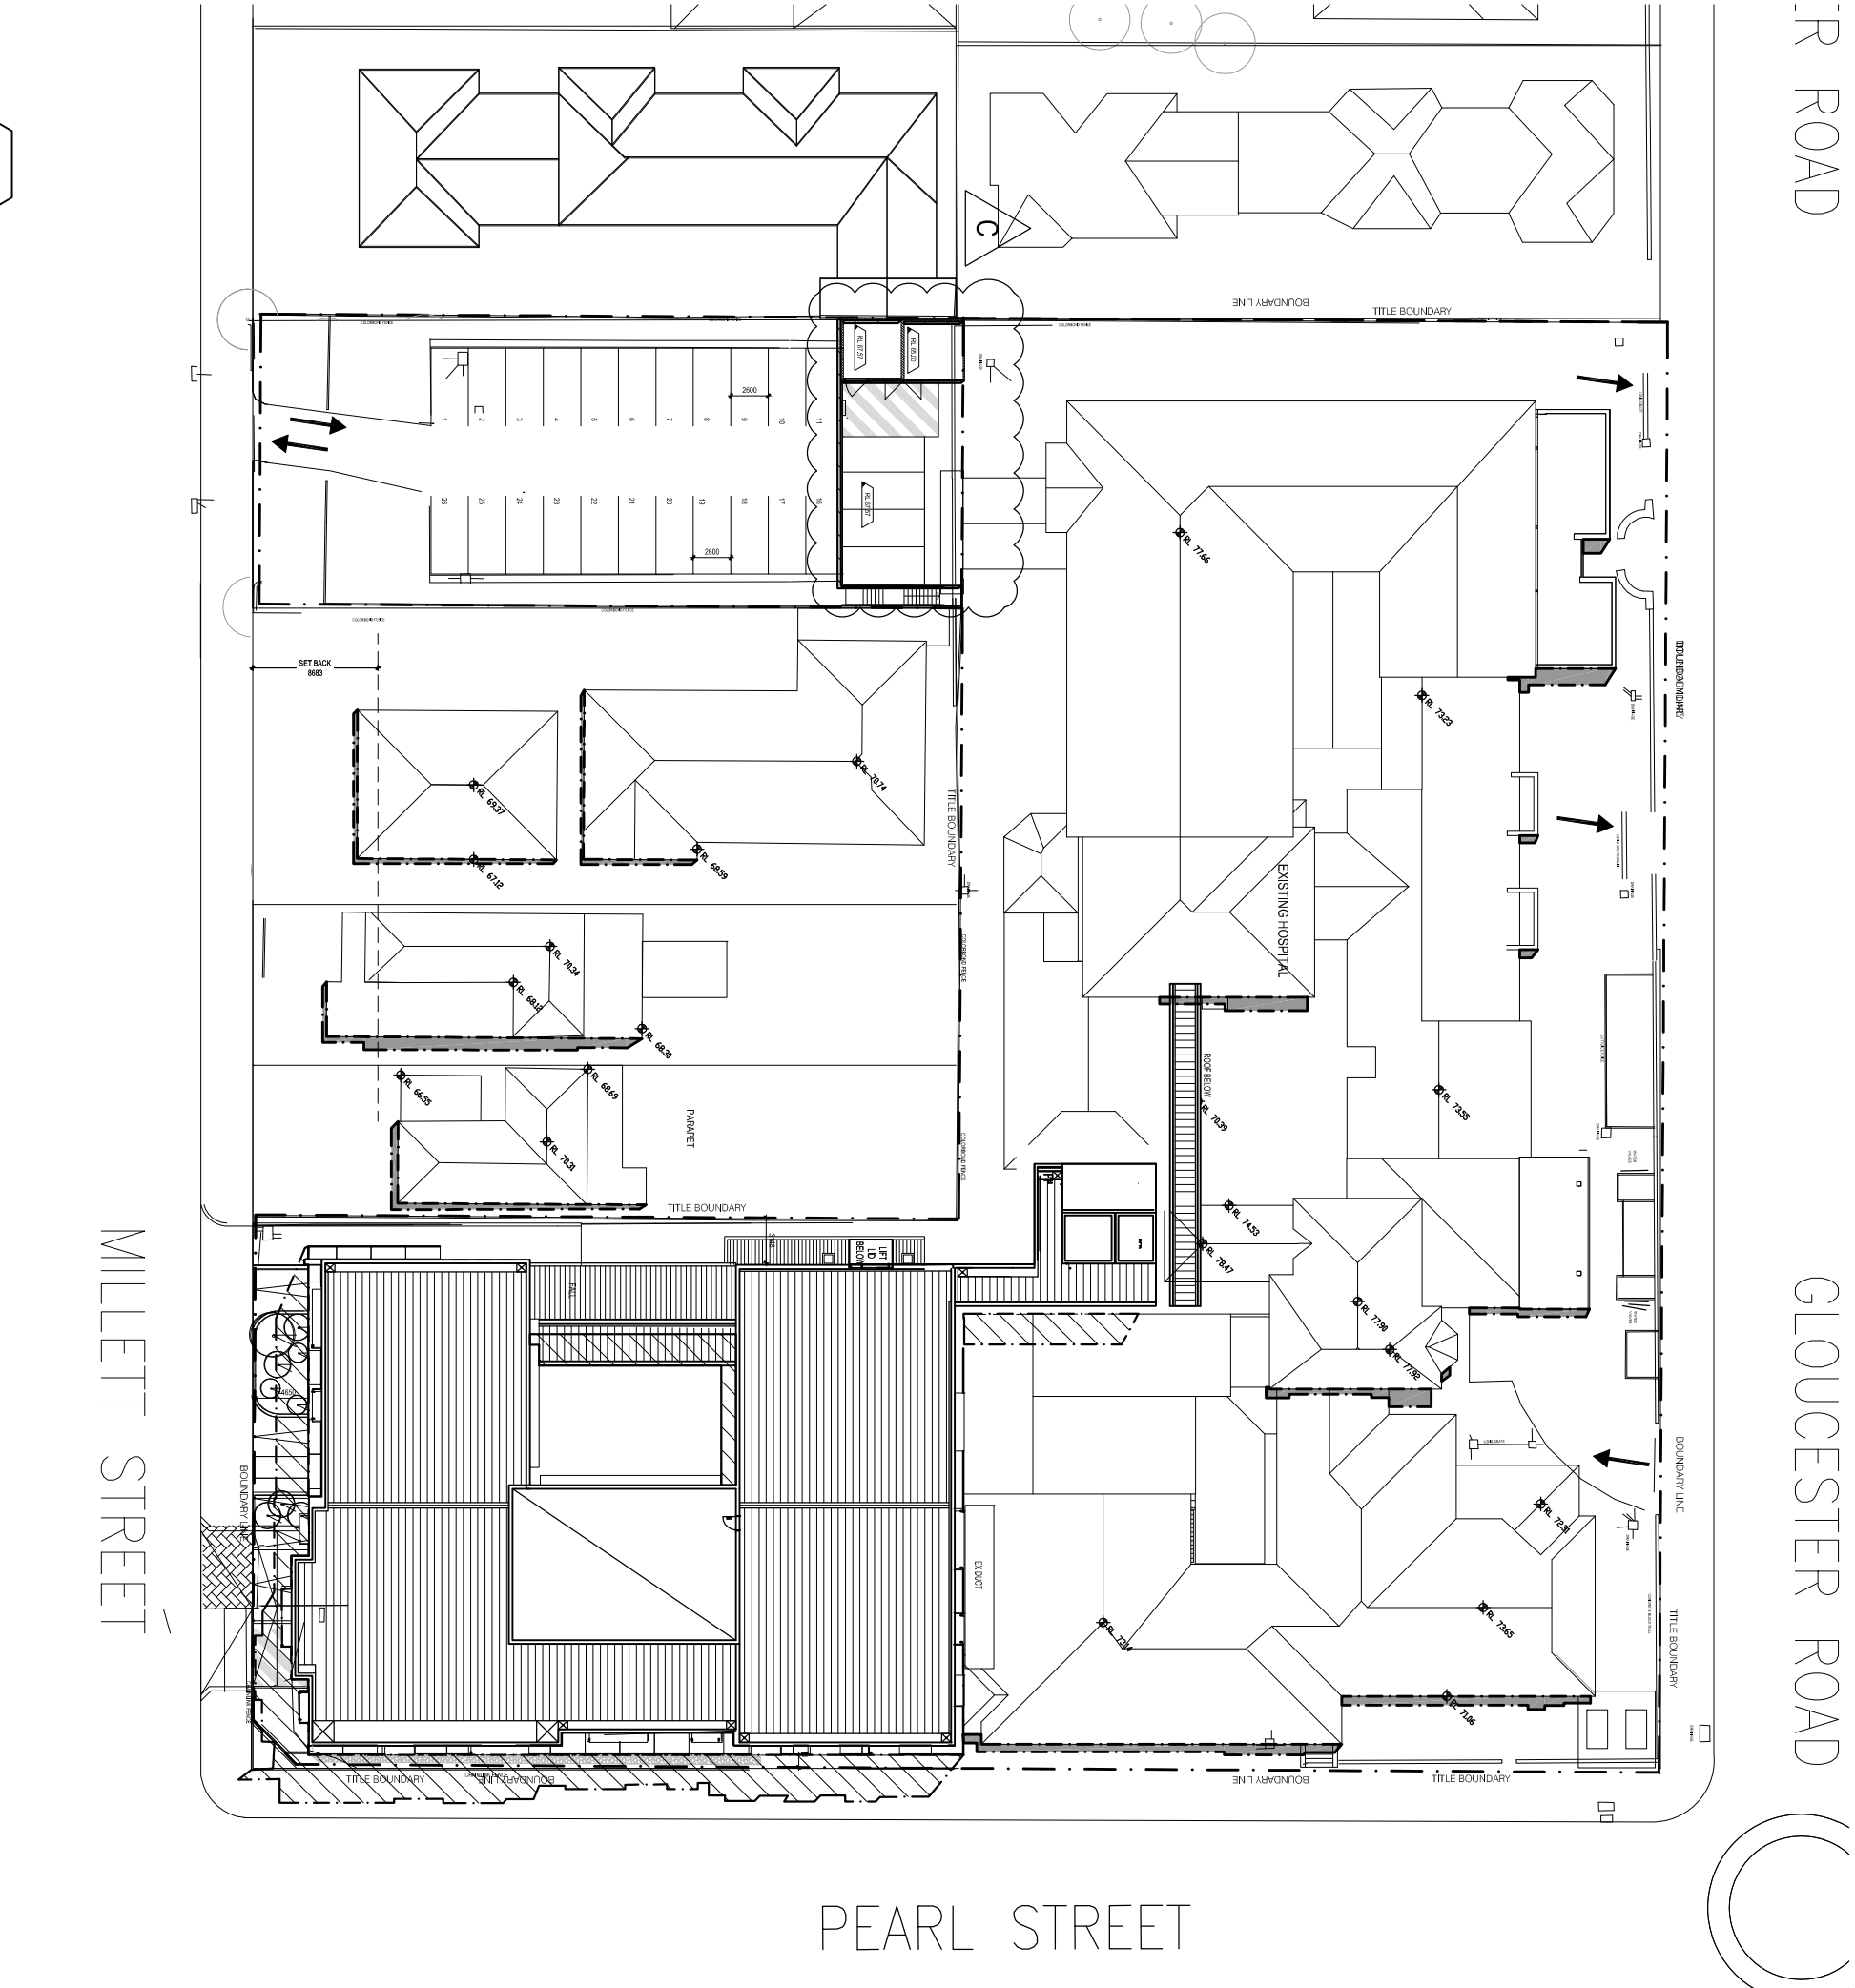

3 SUN STUDY - DECEMBER 15:00 PROPOSED AND EXISTING  
DA-61 Scale 1:500

- LEGEND**
- EXISTING SHADOW
  - NEW SHADOW

| ISSUE REVISION | DN CHKAPP DATE                     | ISSUE REVISION | DN CHKAPP DATE |
|----------------|------------------------------------|----------------|----------------|
| A              | ISSUE FOR DEVELOPMENT APPROVAL DIS | PNV            | 31/03/12       |
| B              | DA AMENDMENTS                      | NG             | 04/02/13       |
| C              | DA AMENDMENTS                      | NG             | 08/02/13       |
|                |                                    |                |                |
|                |                                    |                |                |
CONSULTANTS:

healthcare™

health.#  
science  
PLANNING CONSULTANTS

MELBOURNE  
Melbourne and East  
Melbourne  
1000 Spring Street  
Melbourne VIC Australia 3000  
TEL: (03) 9623 3333  
FAX: (03) 9623 3334  
http://www.hpc.com.au  
Email info@hpc.com.au  
AEN 24 060 185 770  
AEN 0800 185 770

SYDNEY  
Level 6, 61 Market Street  
Sydney NSW 2000  
TEL: (02) 8888 3777  
FAX: (02) 8888 3746  
http://www.hpc.com.au  
Email info@hpc.com.au  
AEN 24 060 185 770  
AEN 0800 185 770

REASON FOR ISSUE:  
PROJECT APPLICATION

PROJECT:  
HURSTVILLE PRIVATE HOSPITAL

TITLE:  
SHADOW DIAGRAMS SHEET 2

DRAWING No:  
DA-61  
NORTH:  
SCALE:  
1:500@A1  
PROJECT No:  
40-1076  
REV:  
C