


TITLE BOUNDARY

TITLE BOUNDARY

LEGEND

- TO BE DEMOLISHED
- EXISTING WALLS
- BUILDING ABOVE

NOTE:
EXISTING CARPARK LINES
ARE TO BE RELINED FOR
PROPOSED CAR PARK LAYOUT

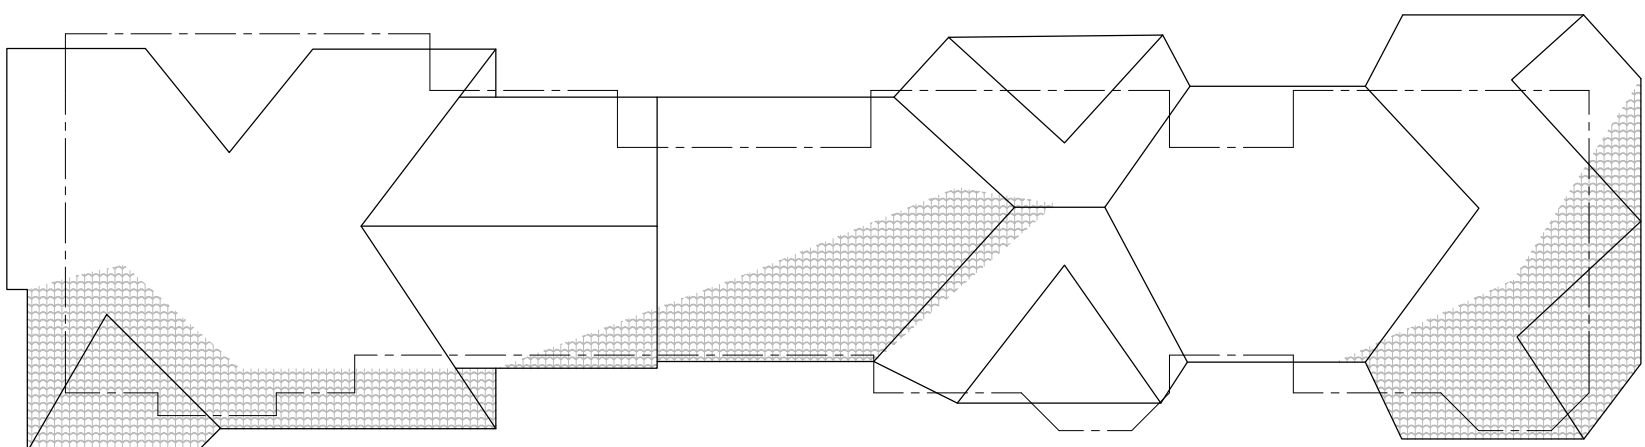

TITLE BOUNDARY

EXISTING GROUND LEVEL HOSPITAL OVER


RL 68.190

DASHED LINE OF HOSPITAL OVER

EXCAVATED FOR
LIFT SHAFT AND
CORRIDOR

3230

TITLE BOUNDARY

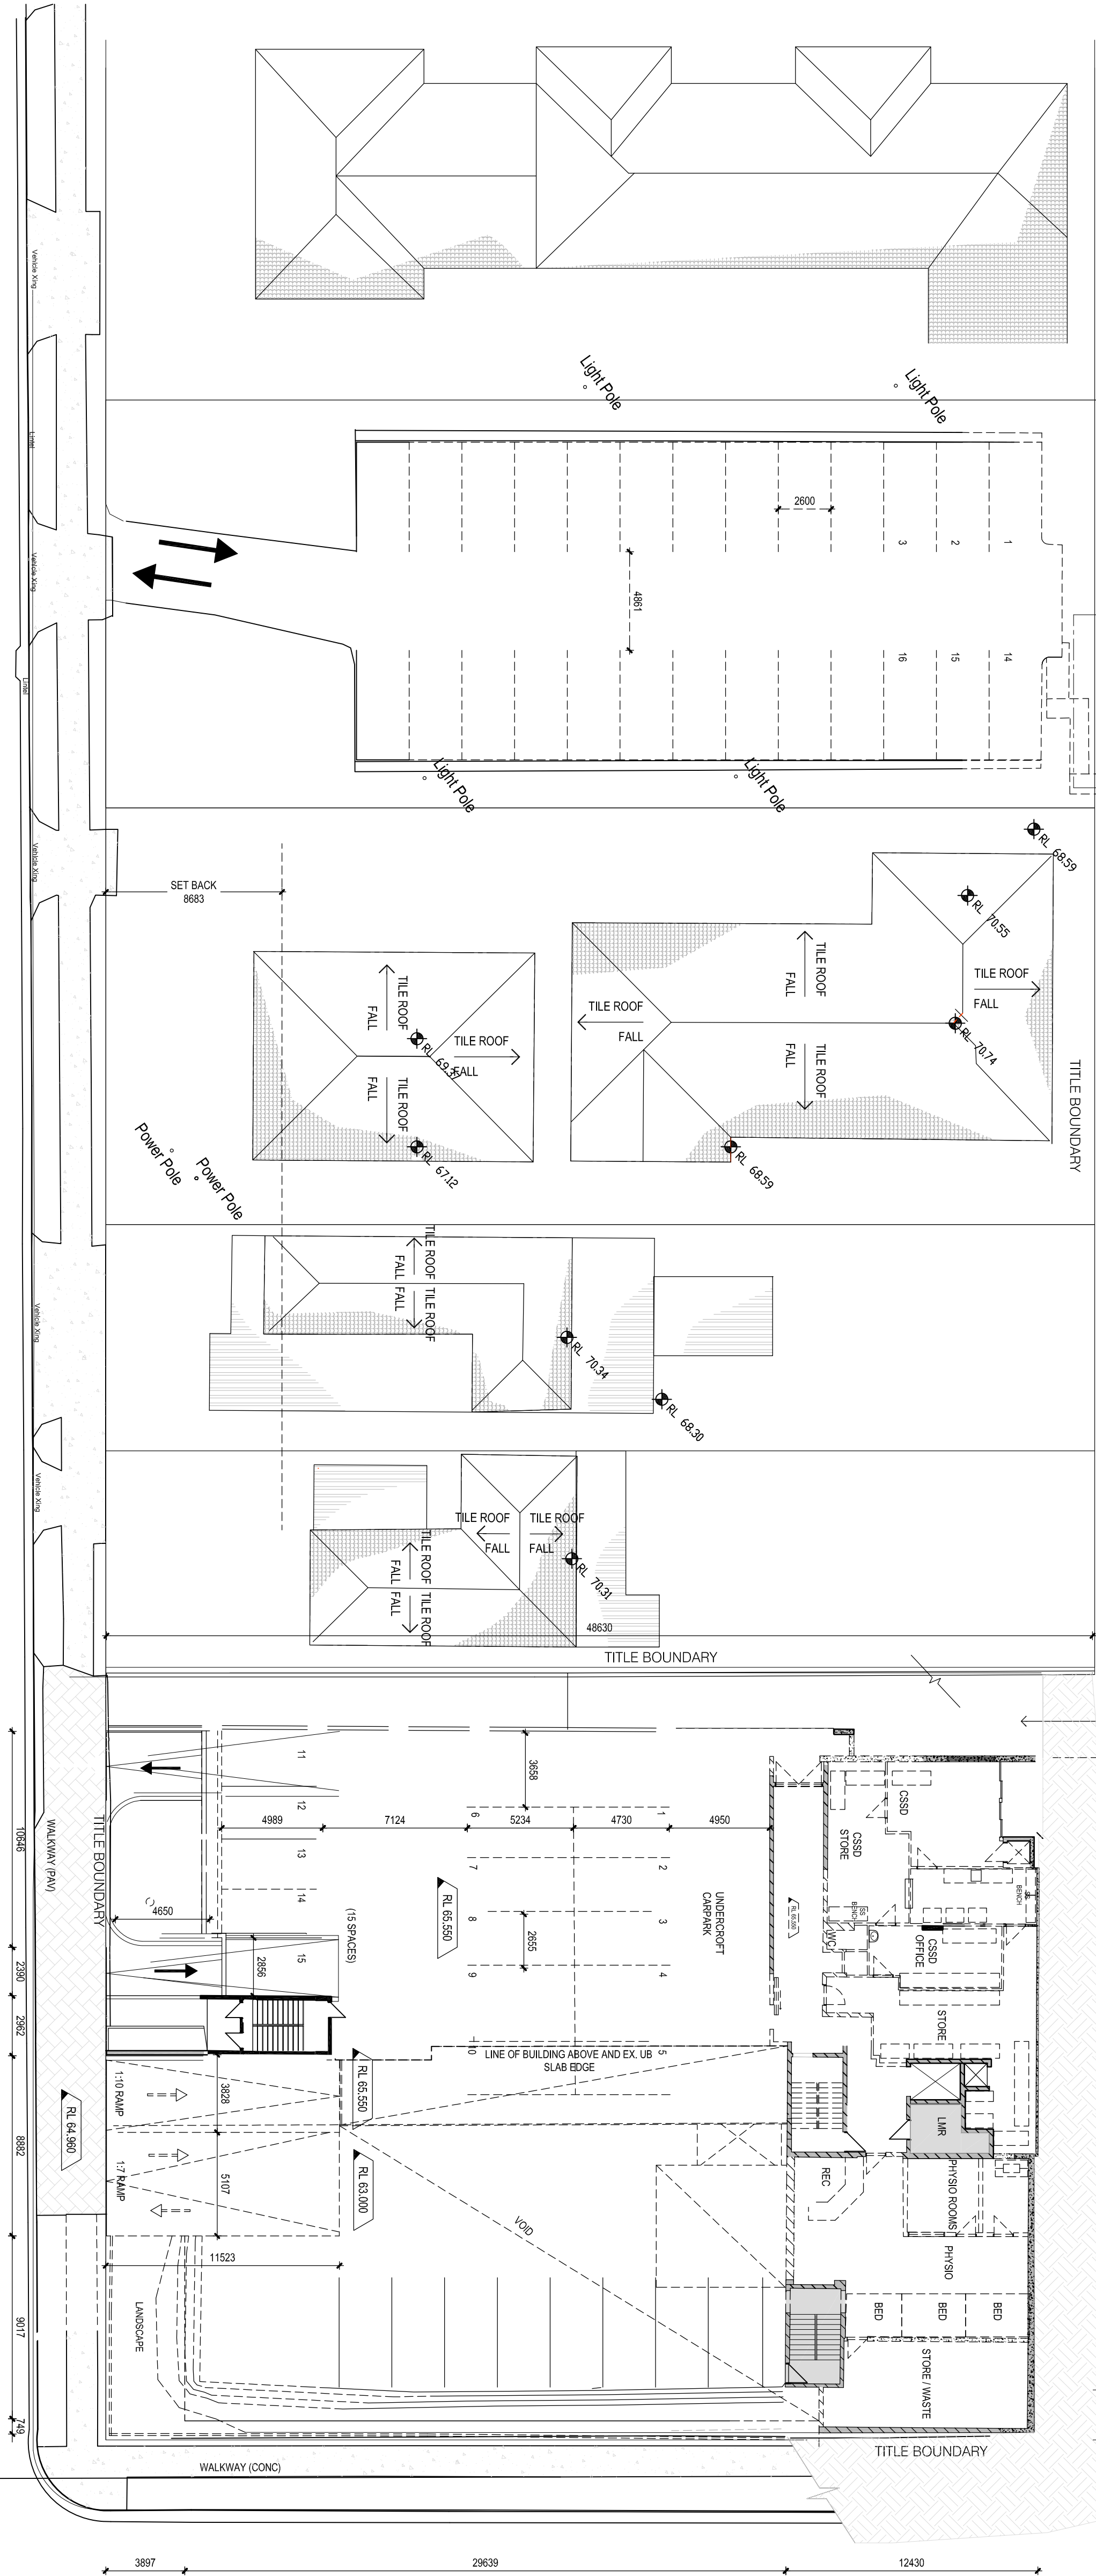

WALKWAY (PAV)
10848
2830
2842
8882
9017
24

3897 29639 12430

CONSULTANTS:

healthcare

health. #
PLANNING CONSULTANTS SCIENCE

ISSUE REVISION	DN	CHANG DATE	ISSUE REVISION	DN	CHANG DATE
A	ISSUE FOR DEVELOPMENT APPROVAL US	PN			
B	DA MEMBERS	RG	NS		08/02/13
C	FOR PRESENTATION UTP	EV	NS		16/10/13
D	ISSUE FOR SECTION 94	NS			24/11/13

PROJECT:

REASON FOR ISSUE:

MP11_0042 S7SW SUBMISSION

TITLE:

DEMOLITION PLAN-
UPPER BASEMENT

DRAWING No:

DA-21

SCALE: 1:200 @ A1

PROJECT No:

40-1076

REV:

D



MELBOURNE
Melbourne and East
Melbourne VIC Australia 3000
TEL: (03) 9623 2534
FAX: (03) 9623 2534
EMAIL: info@hpc.com.au
WWW: www.hpc.com.au
A/CN: 24 060 185 770
A/CN: 0820 185 770

SYDNEY
Level 6, 63 Market Street
Sydney NSW Australia 2000
TEL: (02) 8888 5777
FAX: (02) 8888 5746
EMAIL: info@hpc.com.au
WWW: www.hpc.com.au
A/CN: 30 050 016 506
A/CN: 050 016 506

THE CONSTRUCTION OF ANY BUILDING OR STRUCTURE
SHOWN ON THIS DRAWING IS TO BE IN ACCORDANCE WITH THE
DIMENSIONS AND WORK OR DRAWING OF ANY OTHER DRAWINGS REQUIRED
FOR THE CONSTRUCTION OF THE BUILDING OR STRUCTURE.
COPYRIGHT AND REMAINS THE PROPERTY OF THE ARCHITECT.