




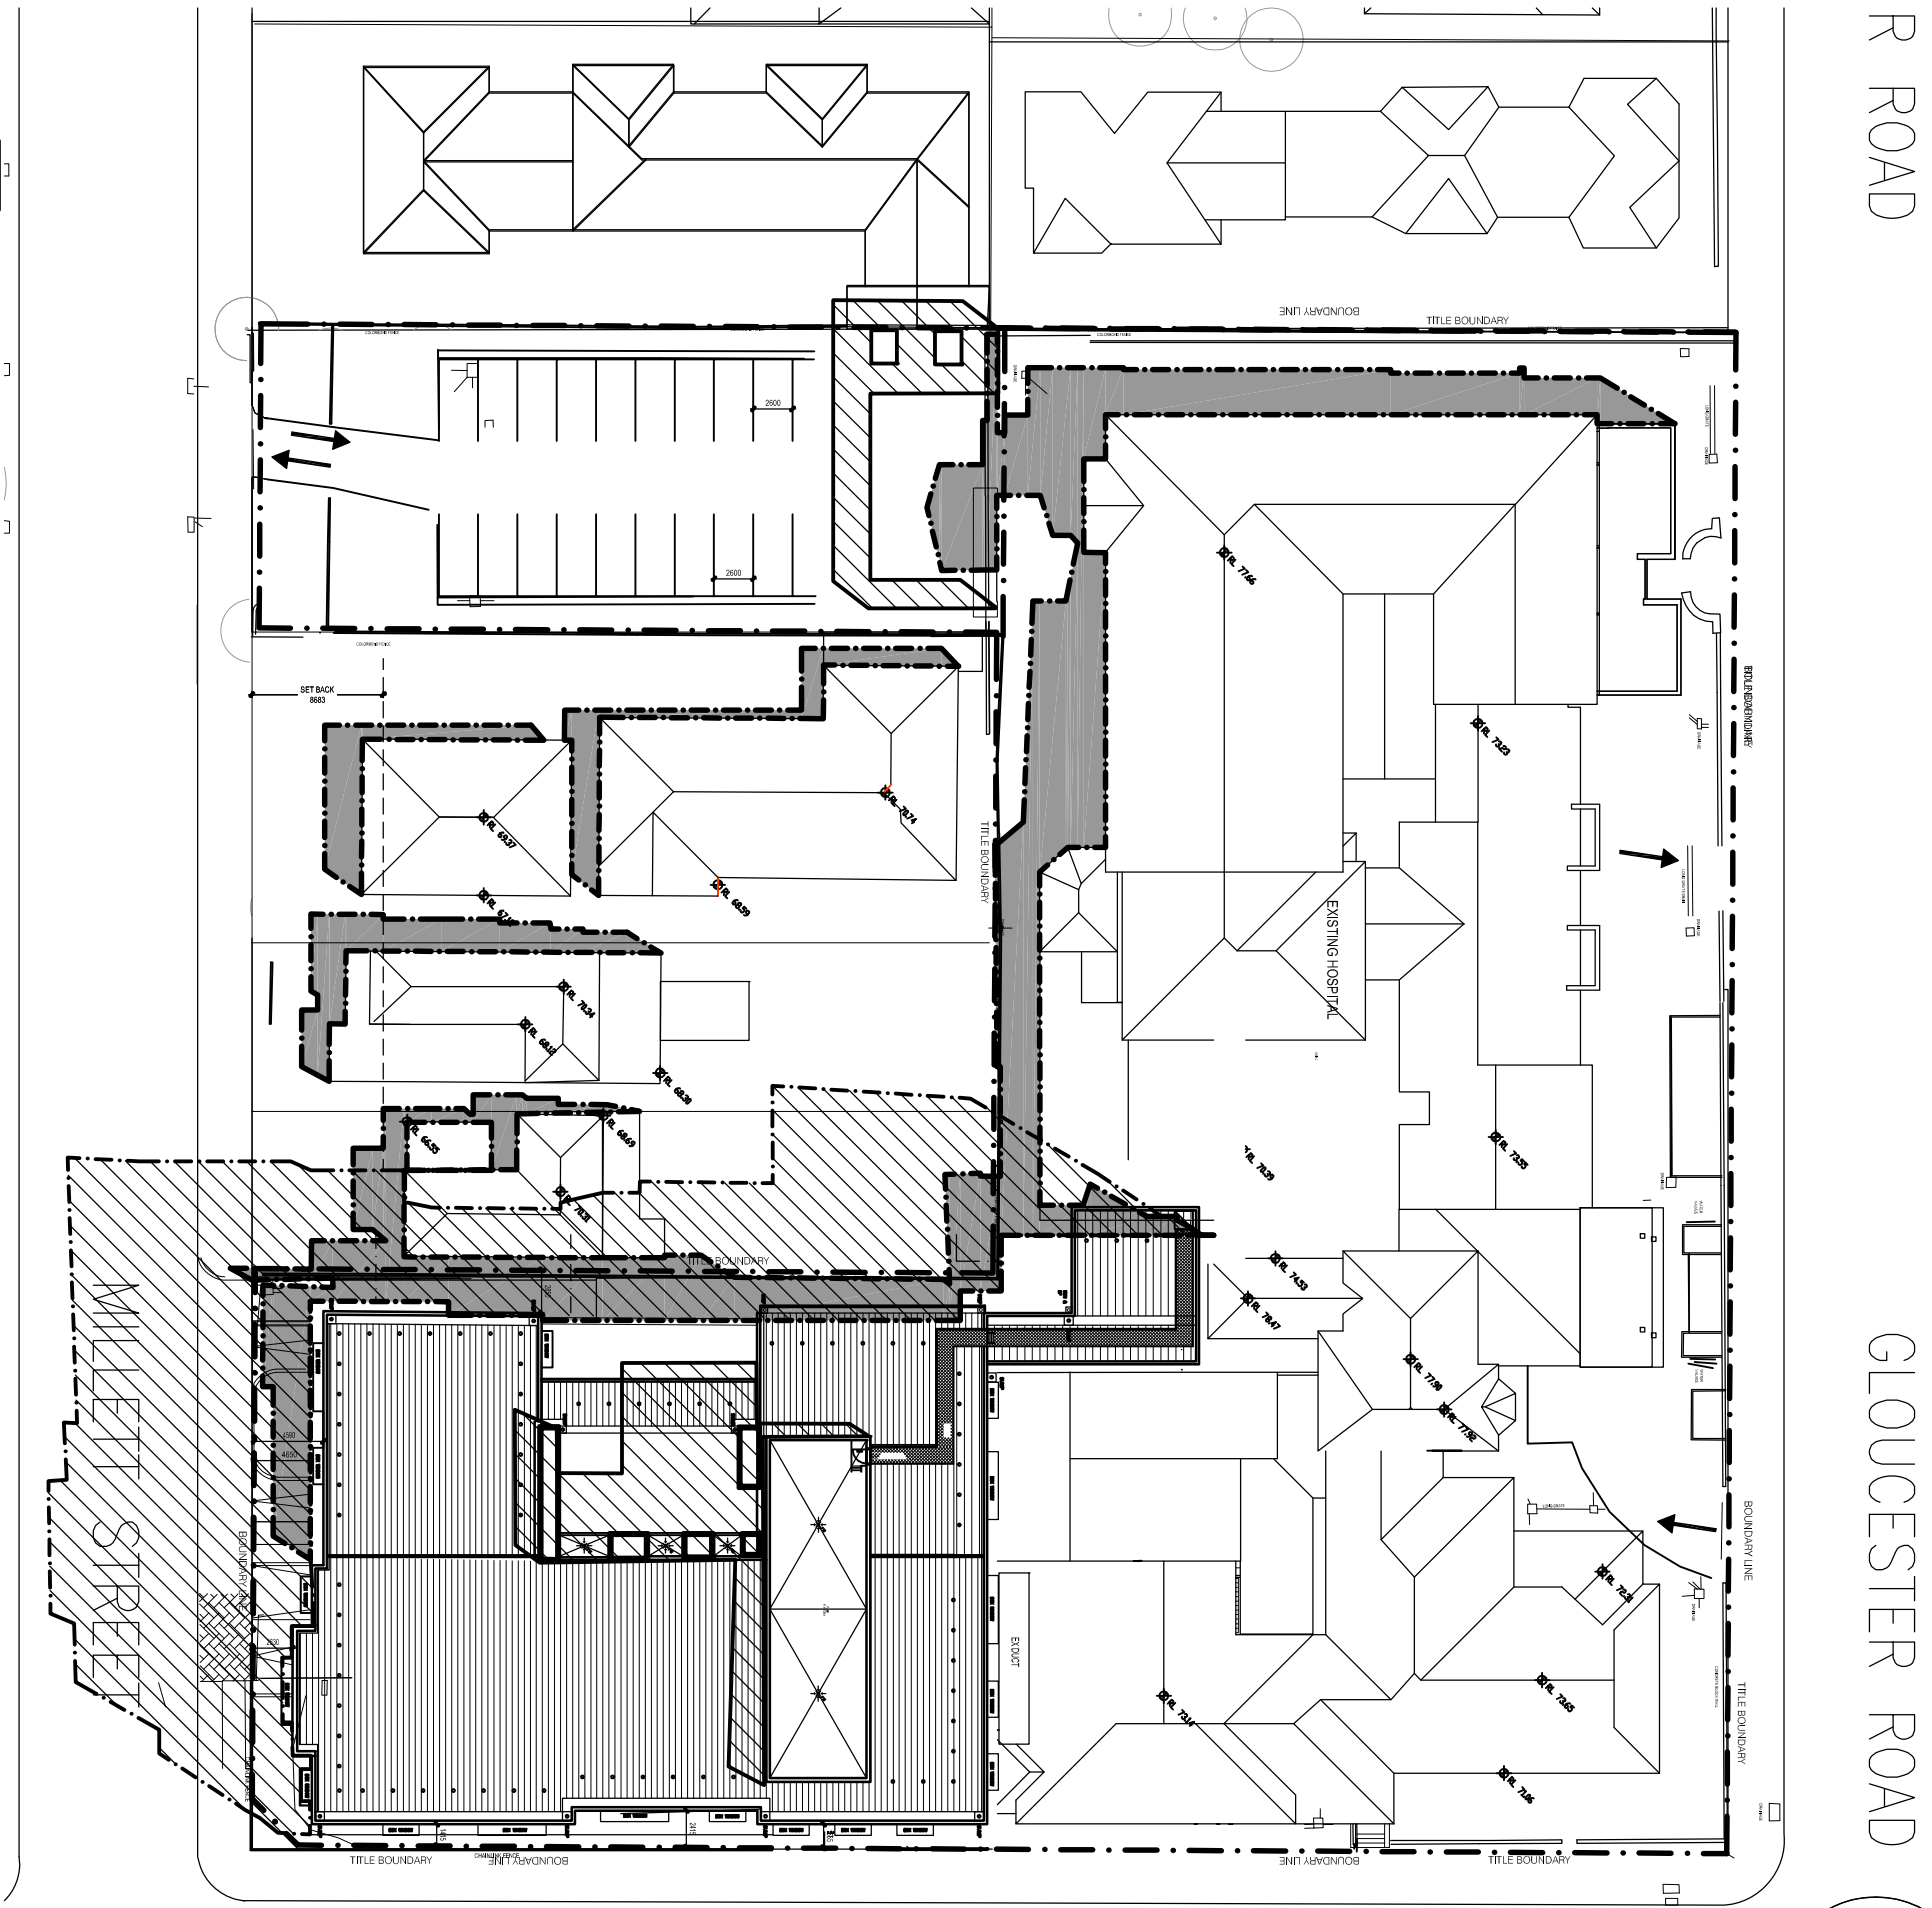


1 SUN STUDY - DECEMBER 9:00 PROPOSED AND EXISTING
DA-61 Scale 1:500

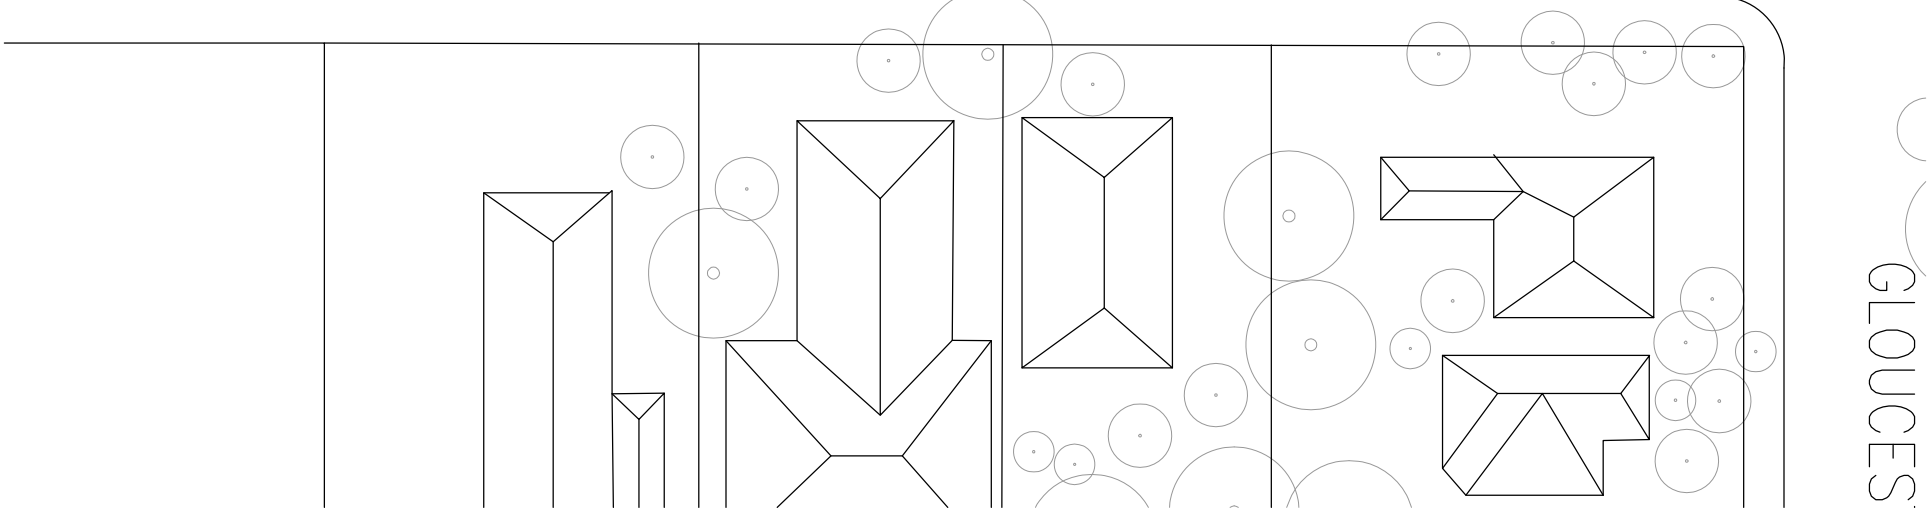

2 SUN STUDY - DECEMBER 12:00 PROPOSED AND EXISTING
DA-61 Scale 1:500

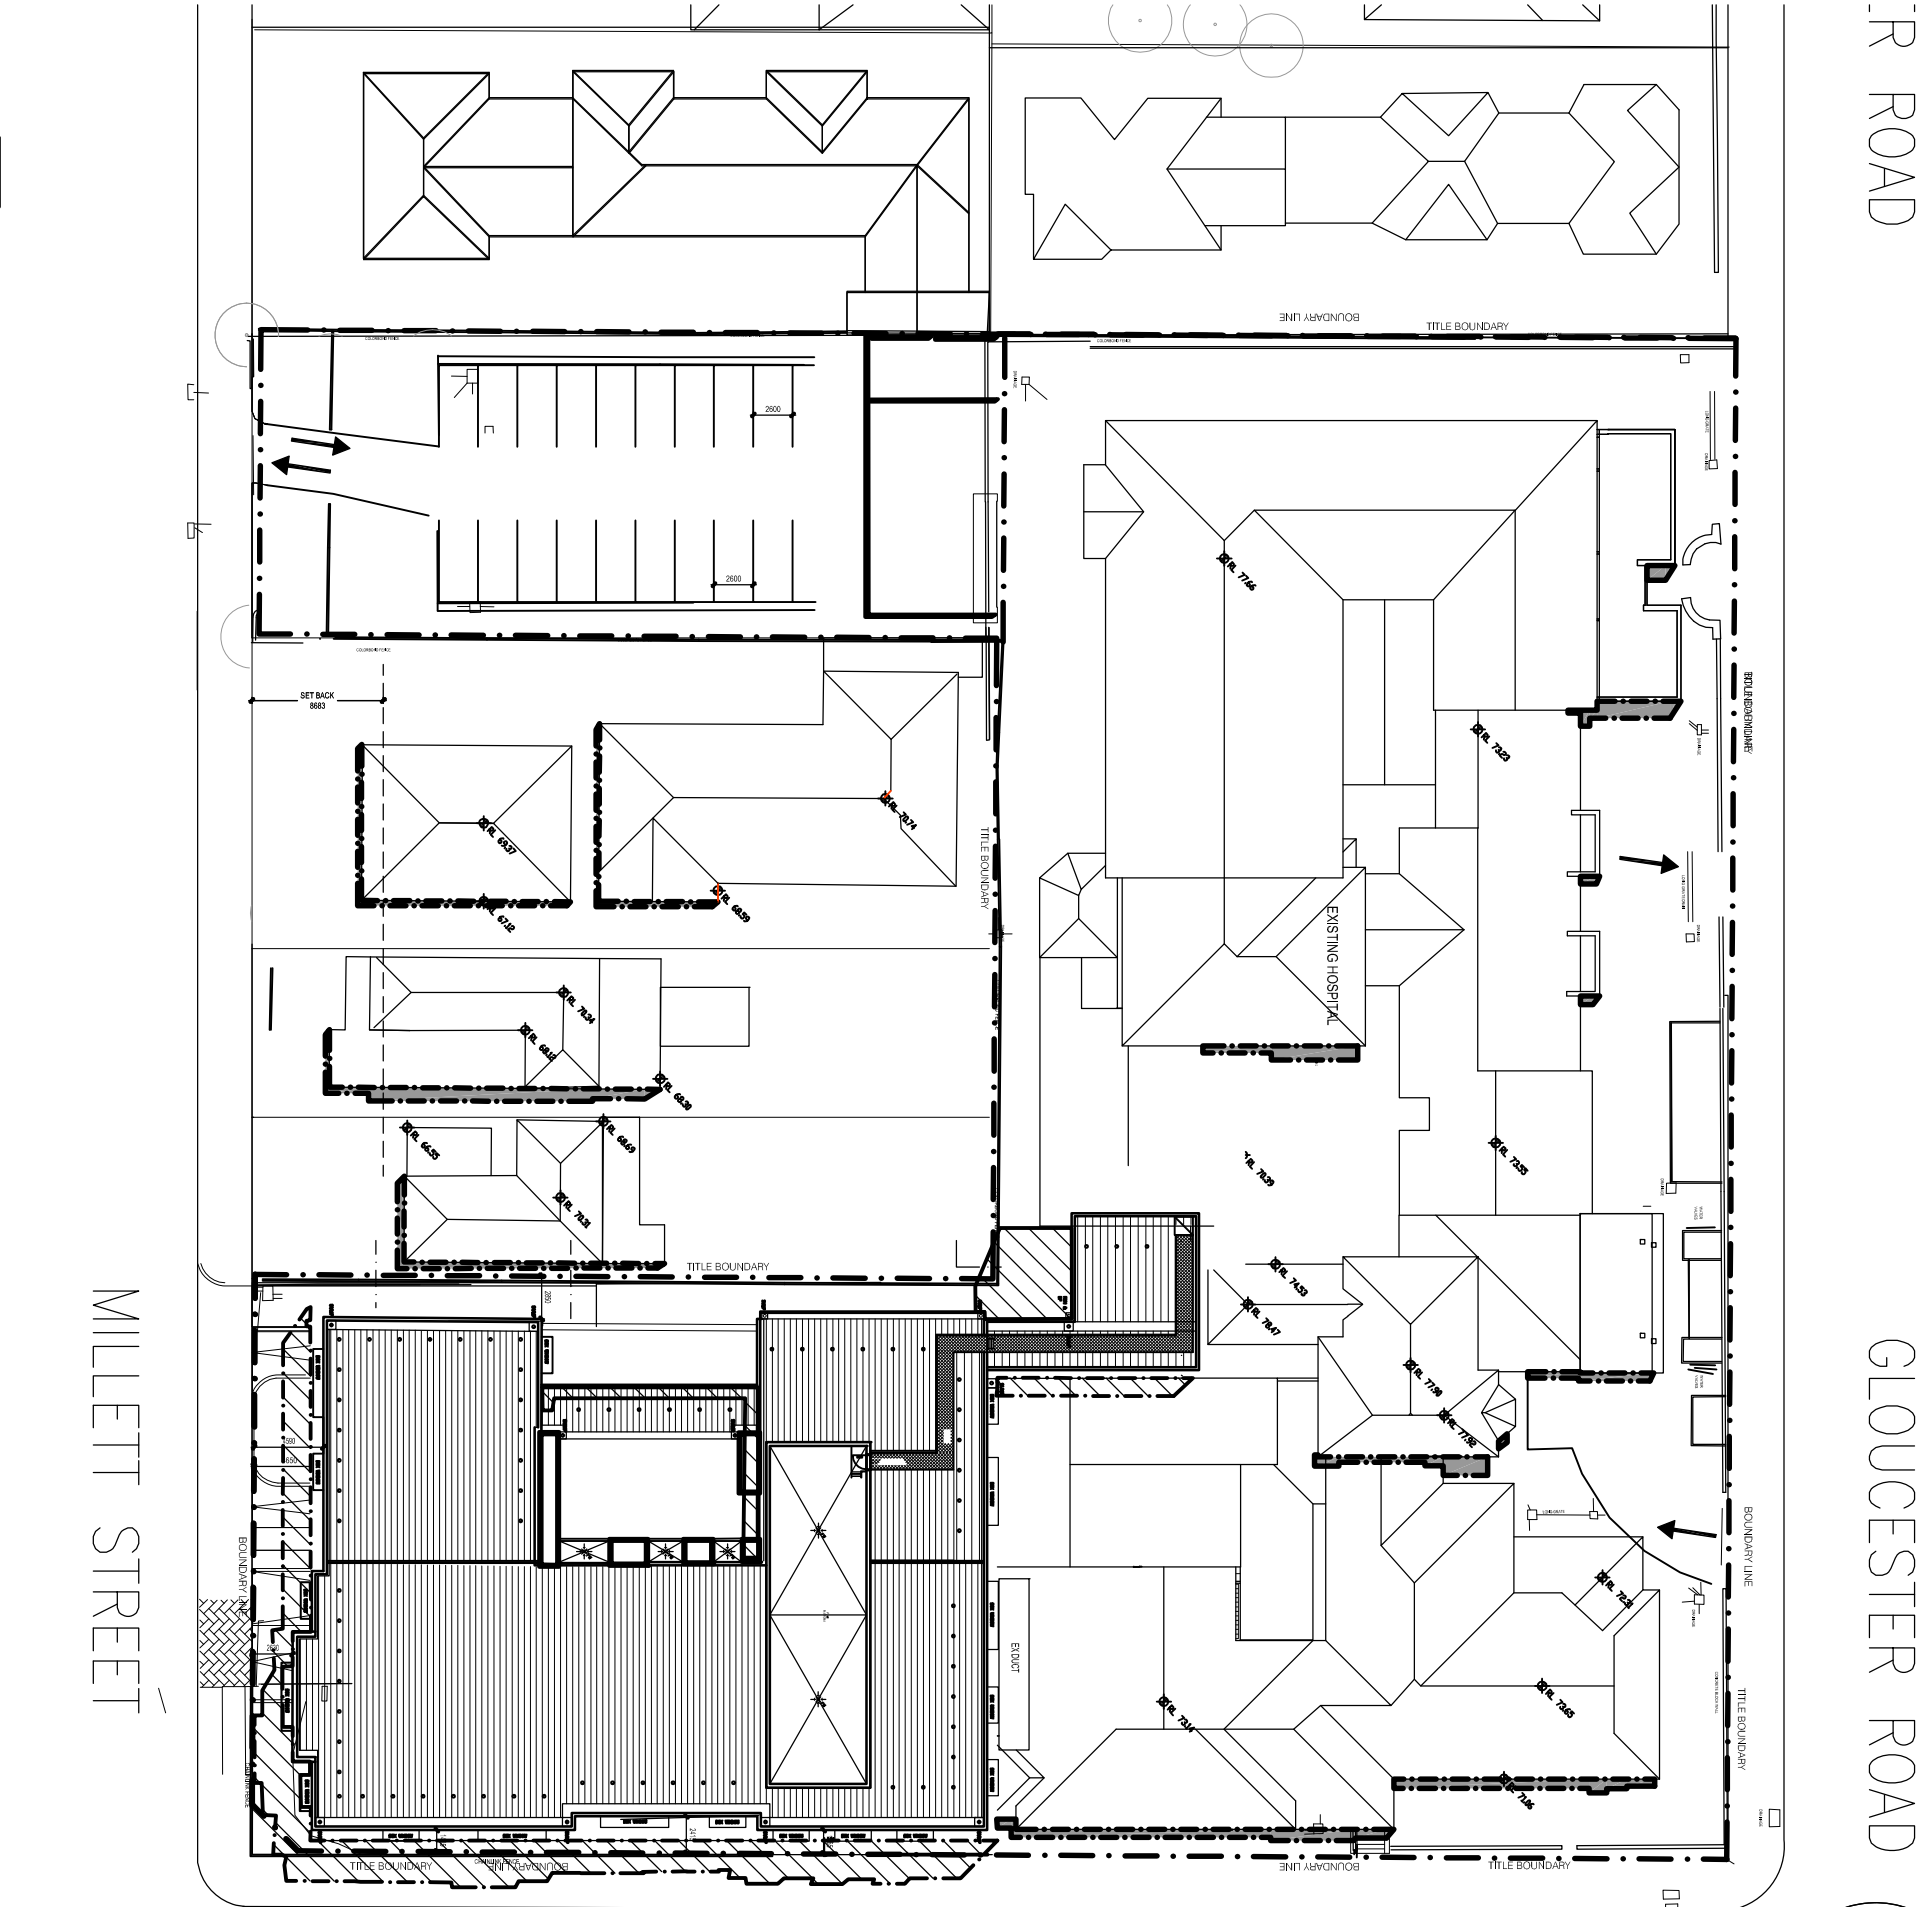

3 SUN STUDY - DECEMBER 15:00 PROPOSED AND EXISTING
DA-61 Scale 1:500

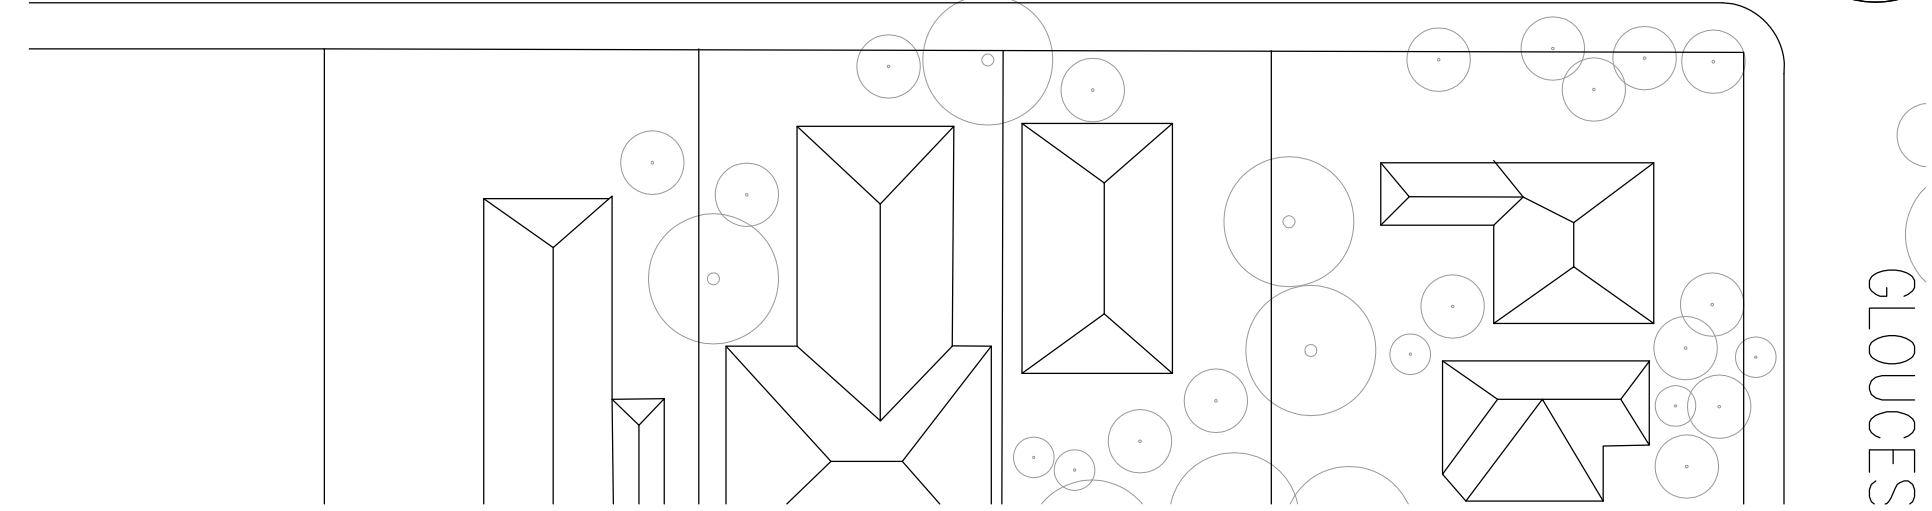

EXISTING SHADOW

NEW SHADOW

LEGEND

ISSUE	REVISION	BY	CHK/APP	DATE	ISSUE	REVISION	BY	CHK/APP	DATE
A	ISSUE FOR DEVELOPMENT APPROVAL	US	FW	31/03/12					
B	DAYTIME COMMENTS	NG	NG	04/02/13					
C	DAYTIME COMMENTS	NG	NG	08/02/13					
D	FOR INFORMATION TO TP	SS	NG	16/03/13					
E	ISSUE FOR SECTION 79W	SS	NG	24/10/13					

CONSULTANTS:



MELBOURNE

Melbourne and East
Melbourne
1000
TEL: (03) 9823 5334
FAX: (03) 9823 5334
Email: info@hsc.com.au
AEN: 24 000 185 770
AEN: 030 000 185 770

SYDNEY

Level 6, 61 Market Street
Sydney
2000
TEL: (02) 8888 5777
FAX: (02) 8888 5746
hsc@www.hsc.com.au
Email: info@hsc.com.au
AEN: 24 000 185 806
AEN: 030 000 185 806

REASON FOR ISSUE:
MP1_1_0042 STSW SUBMISSION

PROJECT:
HURSTVILLE PRIVATE HOSPITAL

TITLE:
SHADOW DIAGRAMS SHEET 2

DRAWING No:
DA-61

NORTH:
SCALE:
1:500@A1

PROJECT No:
40-1076

REV:
E