

R ROAD




GLoucester ROAD

GLouCI

R ROAD

GLoucester ROAD

GLouCES

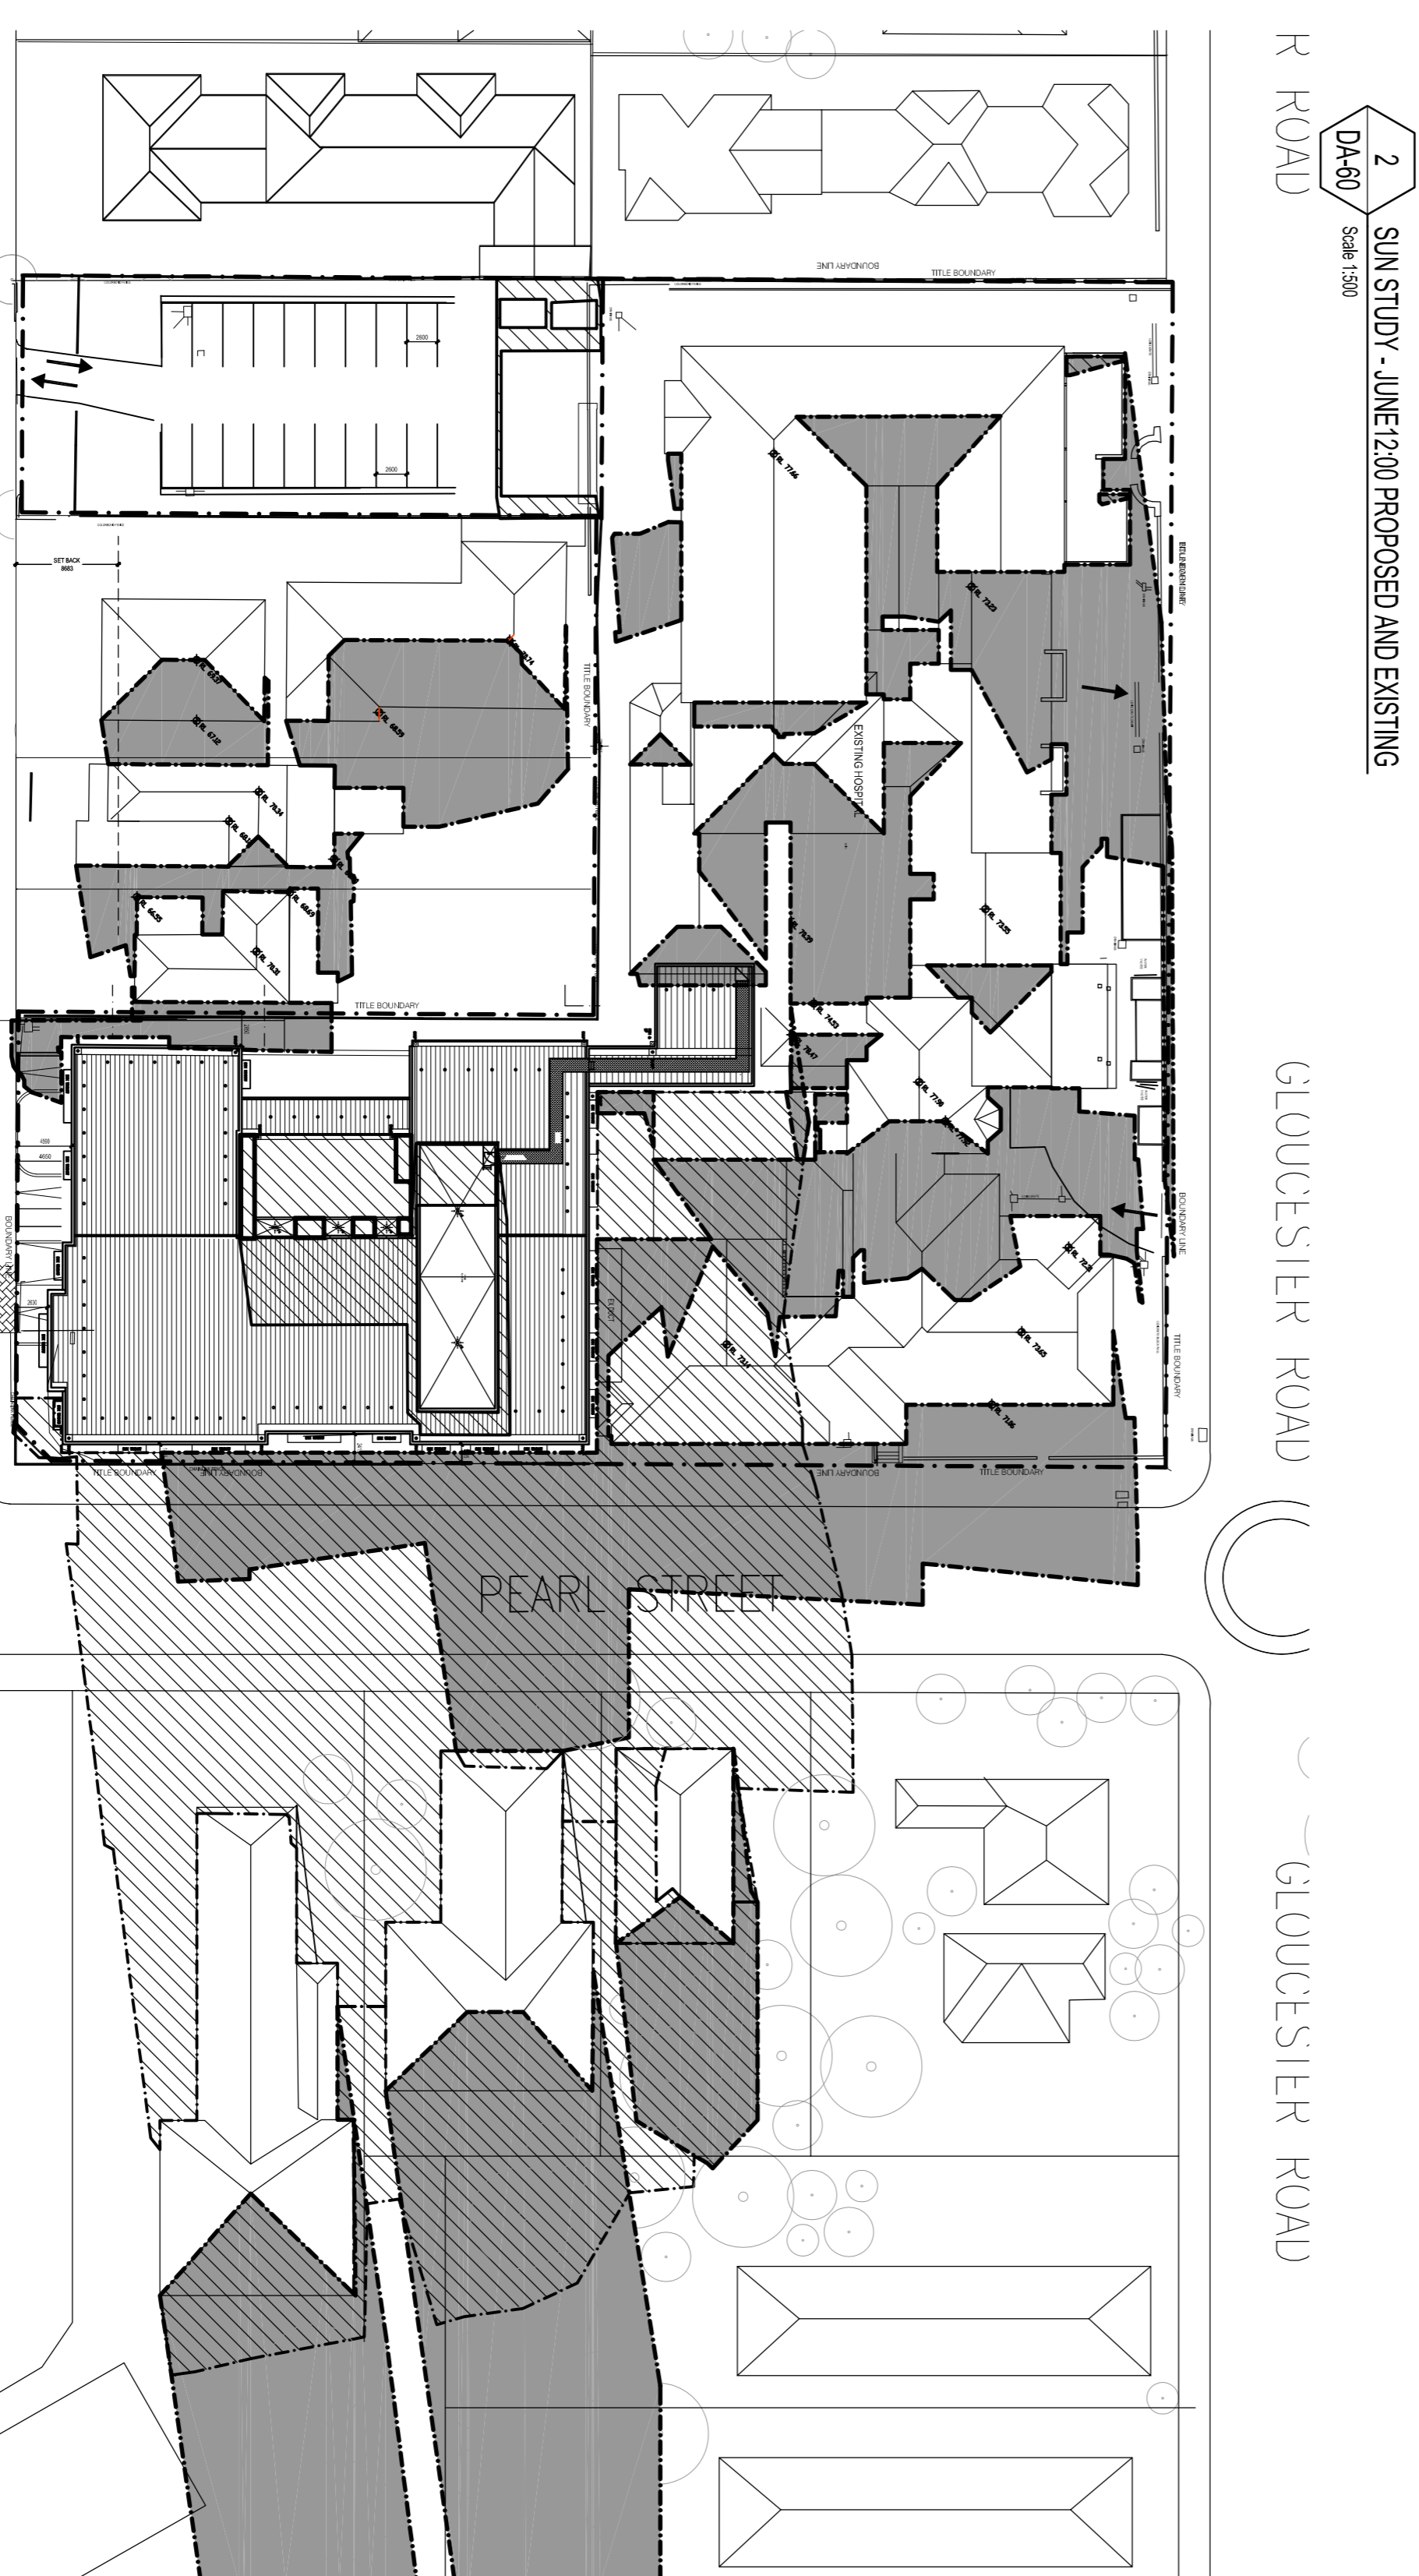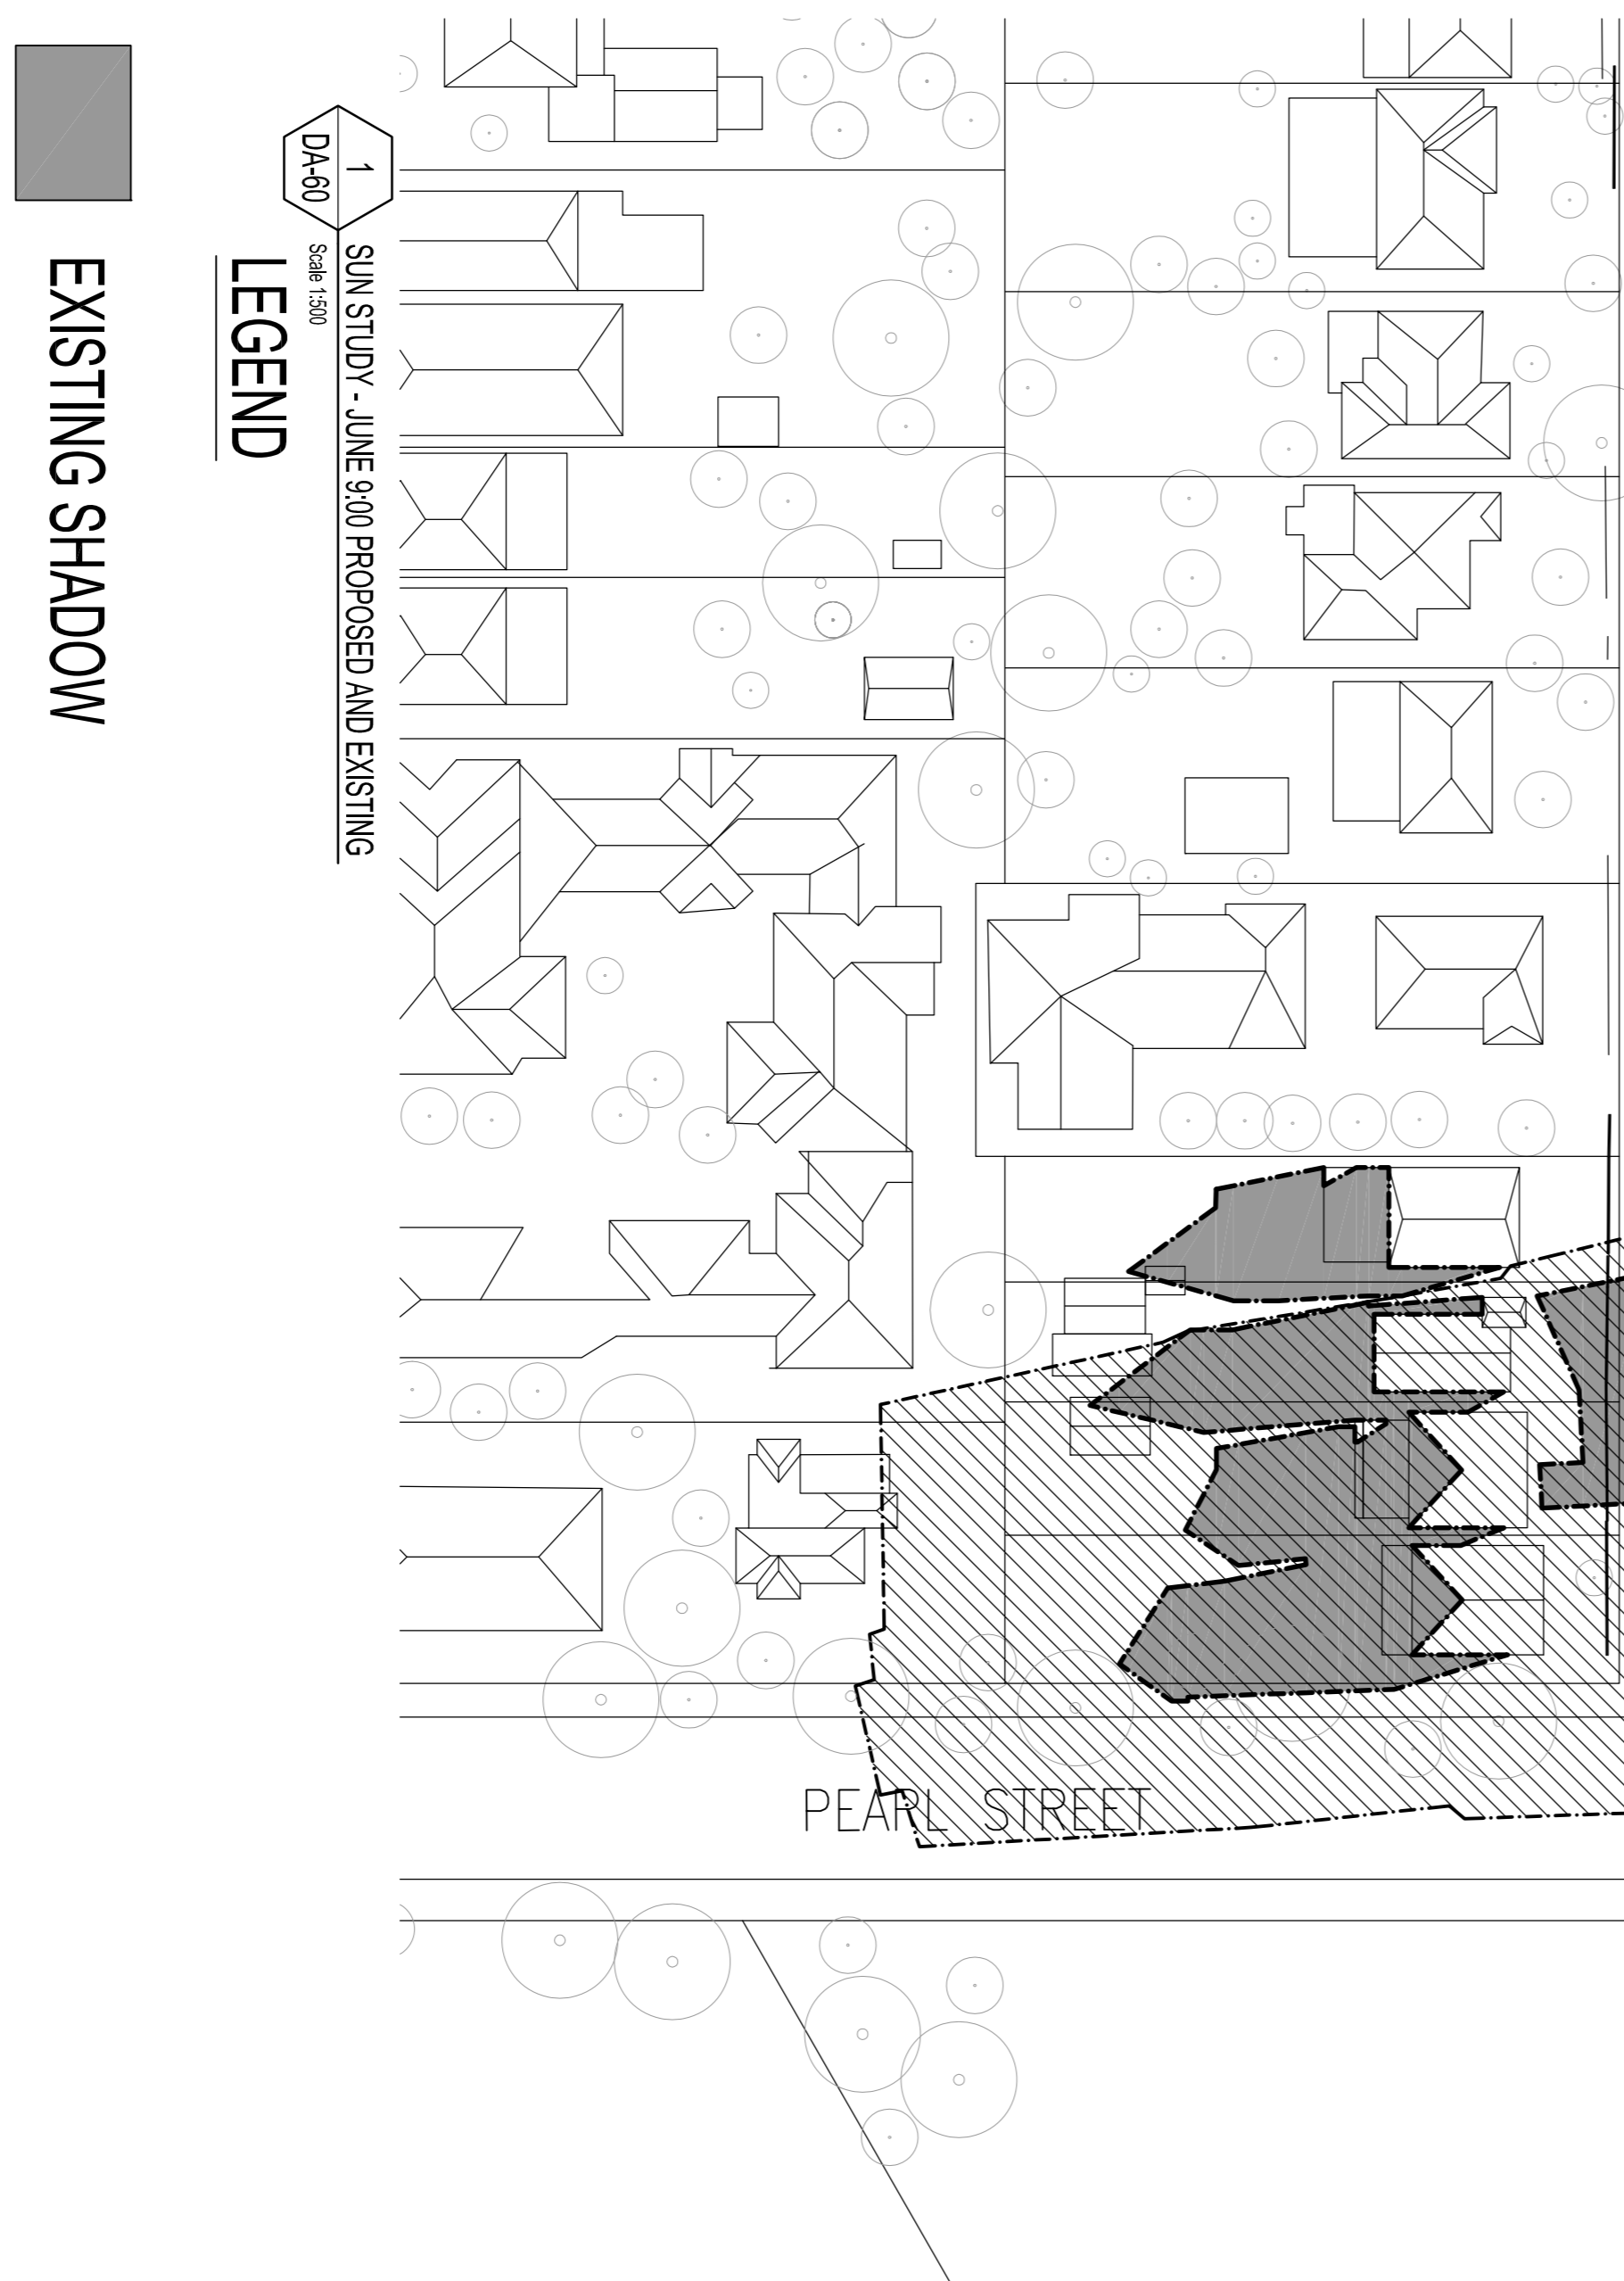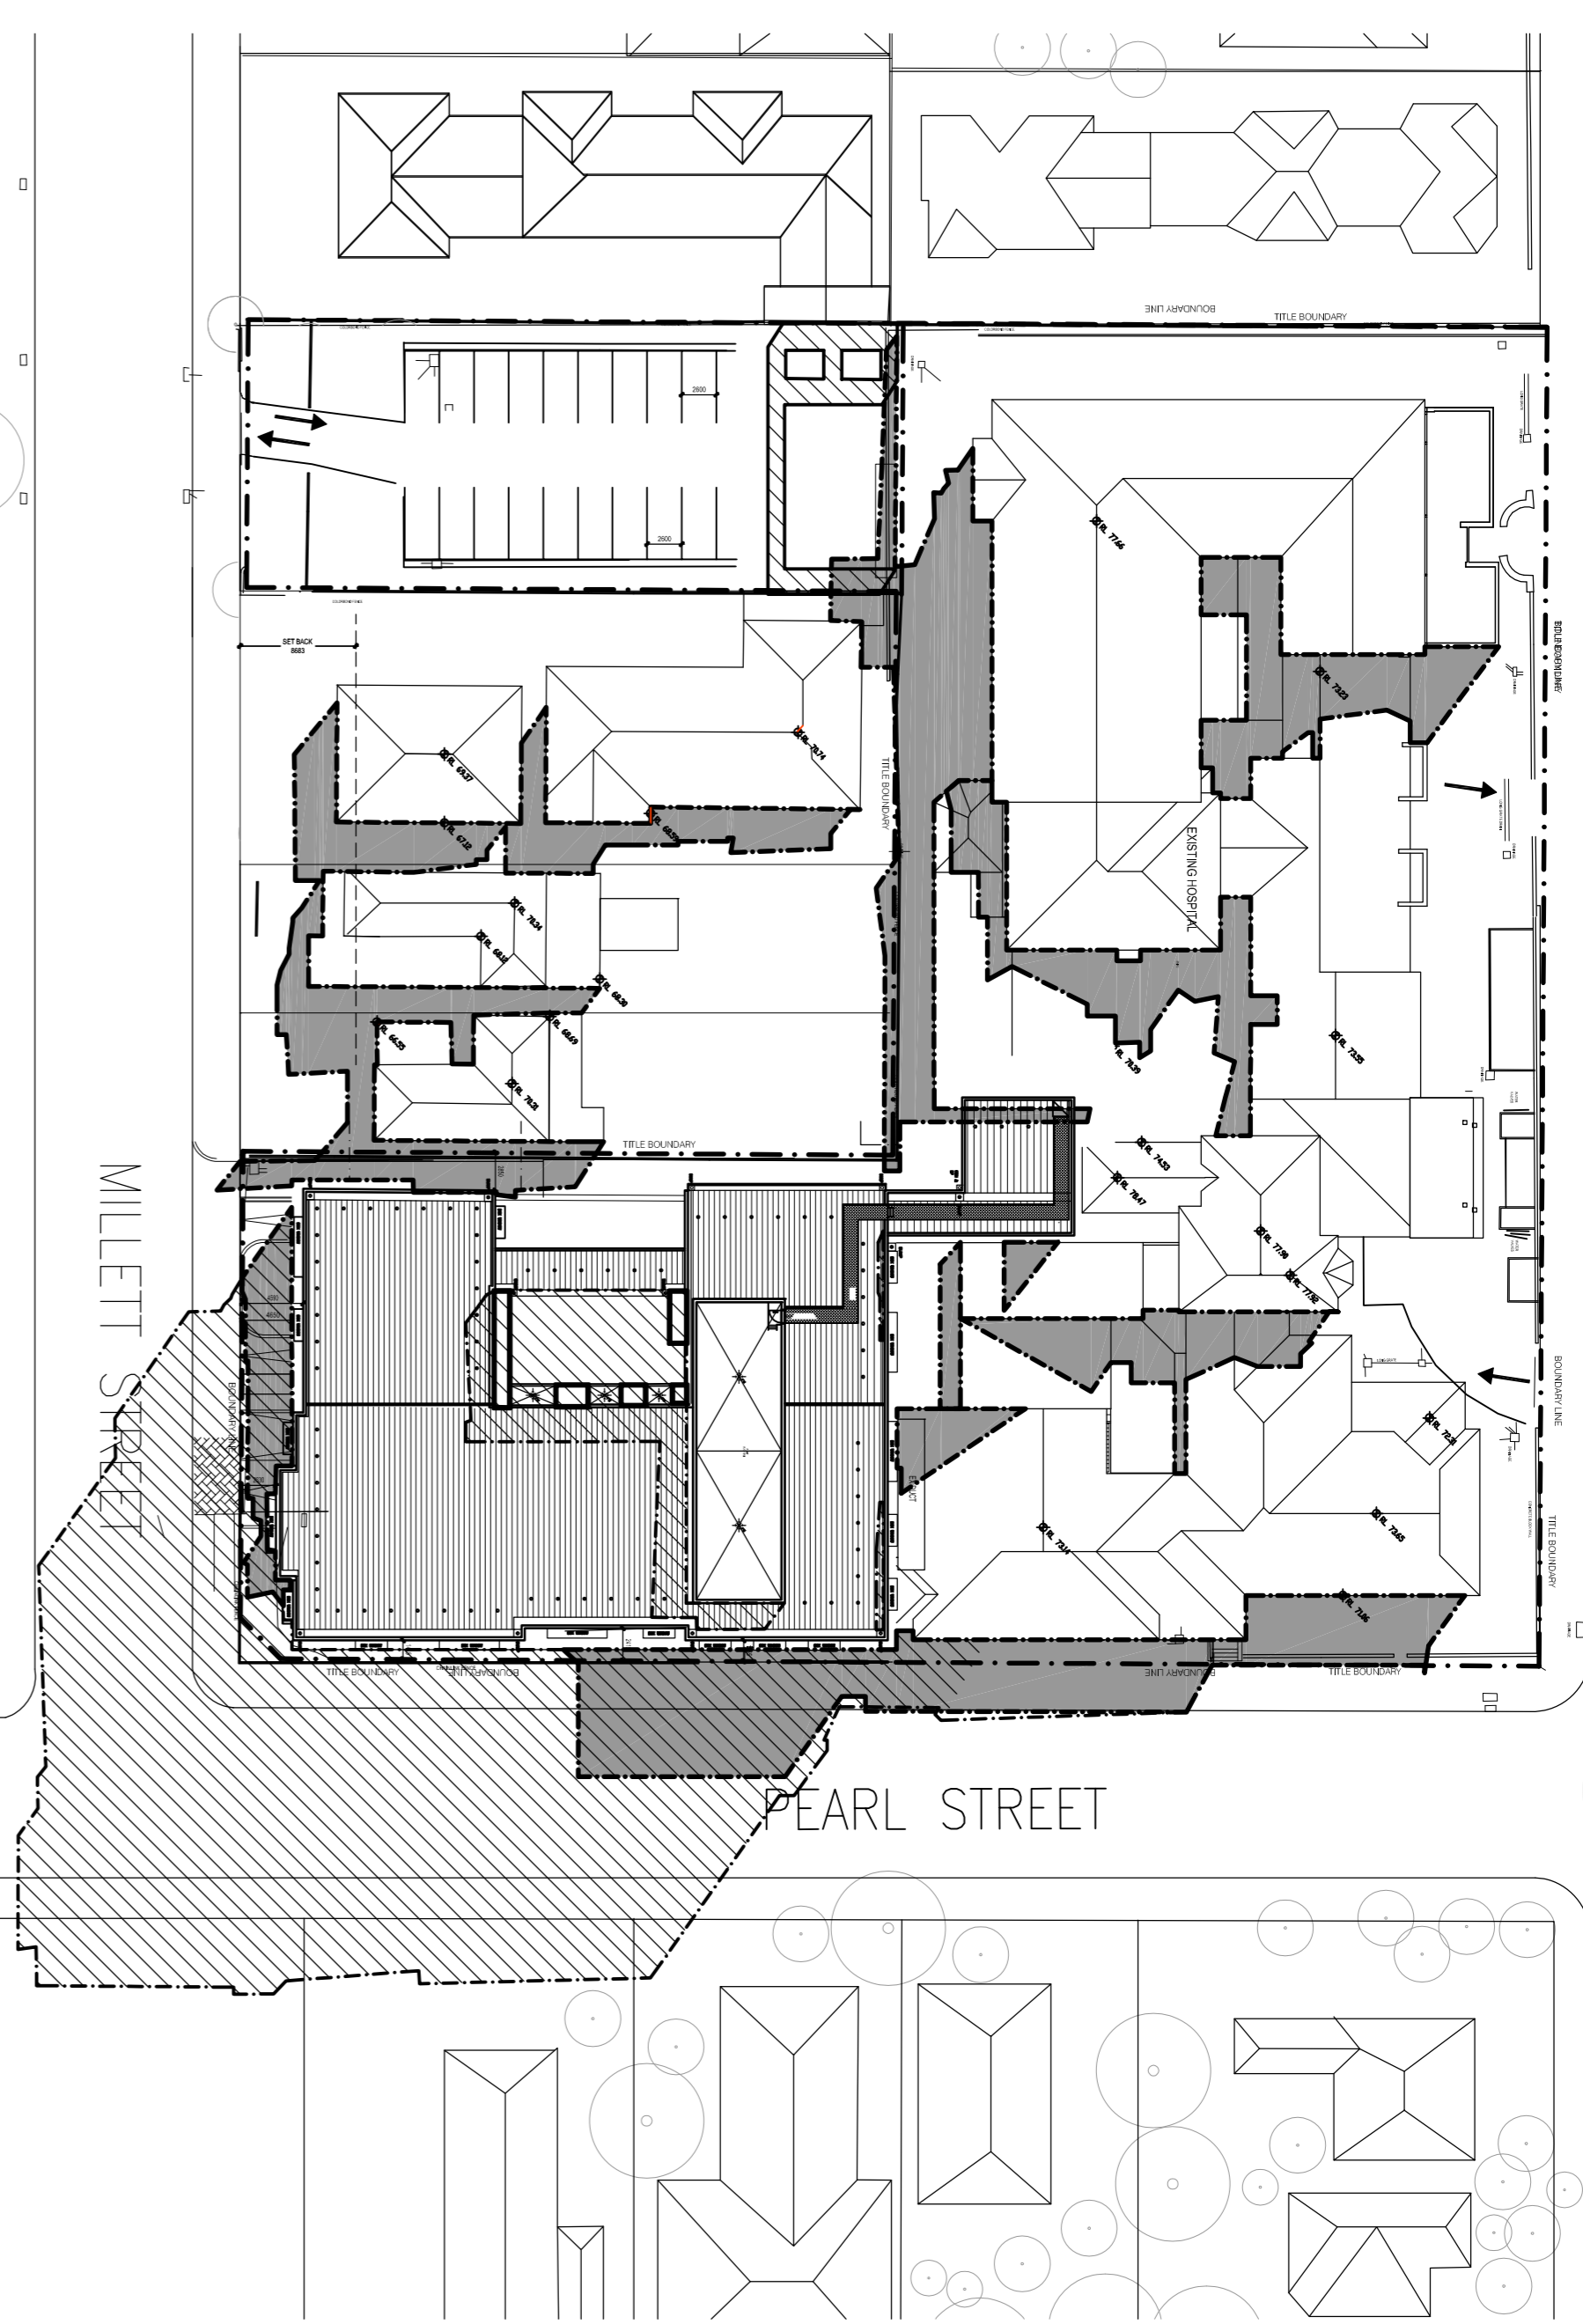

LEGEND

EXISTING SHADOW

NEW SHADOW

ISSUE REFERENCE	DRN CHECK#P DATE	ISSUE REFERENCE	DRN CHECK#P DATE
A. ISSUE FOR DEVELOPMENT APPROVAL DS# 1/18/12			
B. DEVELOPMENTS	AG NB 04/22/12		
C. DEVELOPMENTS	AG NB 08/22/12		
D. DEVELOPMENTS	SS NB 14/10/12		
E. ISSUE FOR SECTION 92#	SS NB 24/10/12		

CONSULTANTS:

healthcare
 health science
 PLANNING CONSULTANTS
 MELBOURNE
 Level 6, 80 Bonnet Street
 Melbourne VIC Australia 3000
 TEL: (03) 9823 5234
 FAX: (03) 9823 5234
 Email: info@hsc.com.au
 www.hsc.com.au
 ACRN 34 000 195 770
 ACRN 329 016 806

REASON FOR ISSUE:
 MP1_0042 STSW SUBMISSION
 PROJECT:
 HURSTVILLE PRIVATE HOSPITAL
 TITLE:
 SHADOW DIAGRAMS SHEET 1

DRAWING No:
DA-60
 NORTH
 SCALE:
 1:500@A1
 PROJECT No:
 40-1076
 REV:
 E