


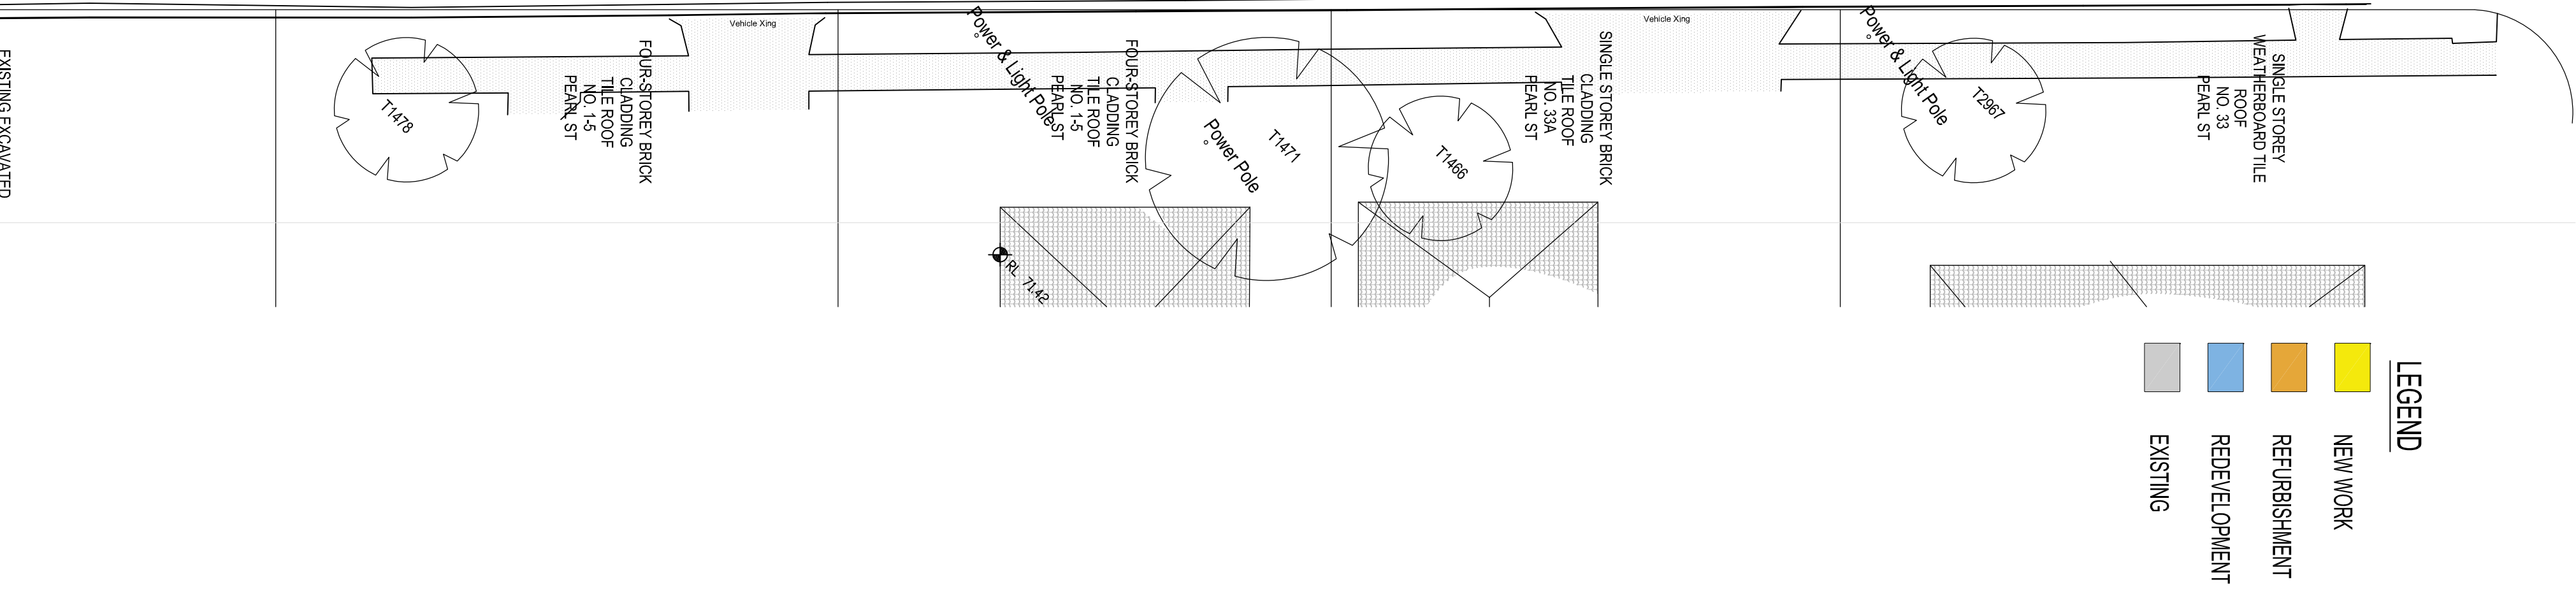

DRAWING NO: DA-35

NORTH:

SCALE: 1:200@A1

PROJECT N: 40-1076

REV: E

LEGEND

	NEW WORK
	REFURBISHMENT
	REDEVELOPMENT
	EXISTING