


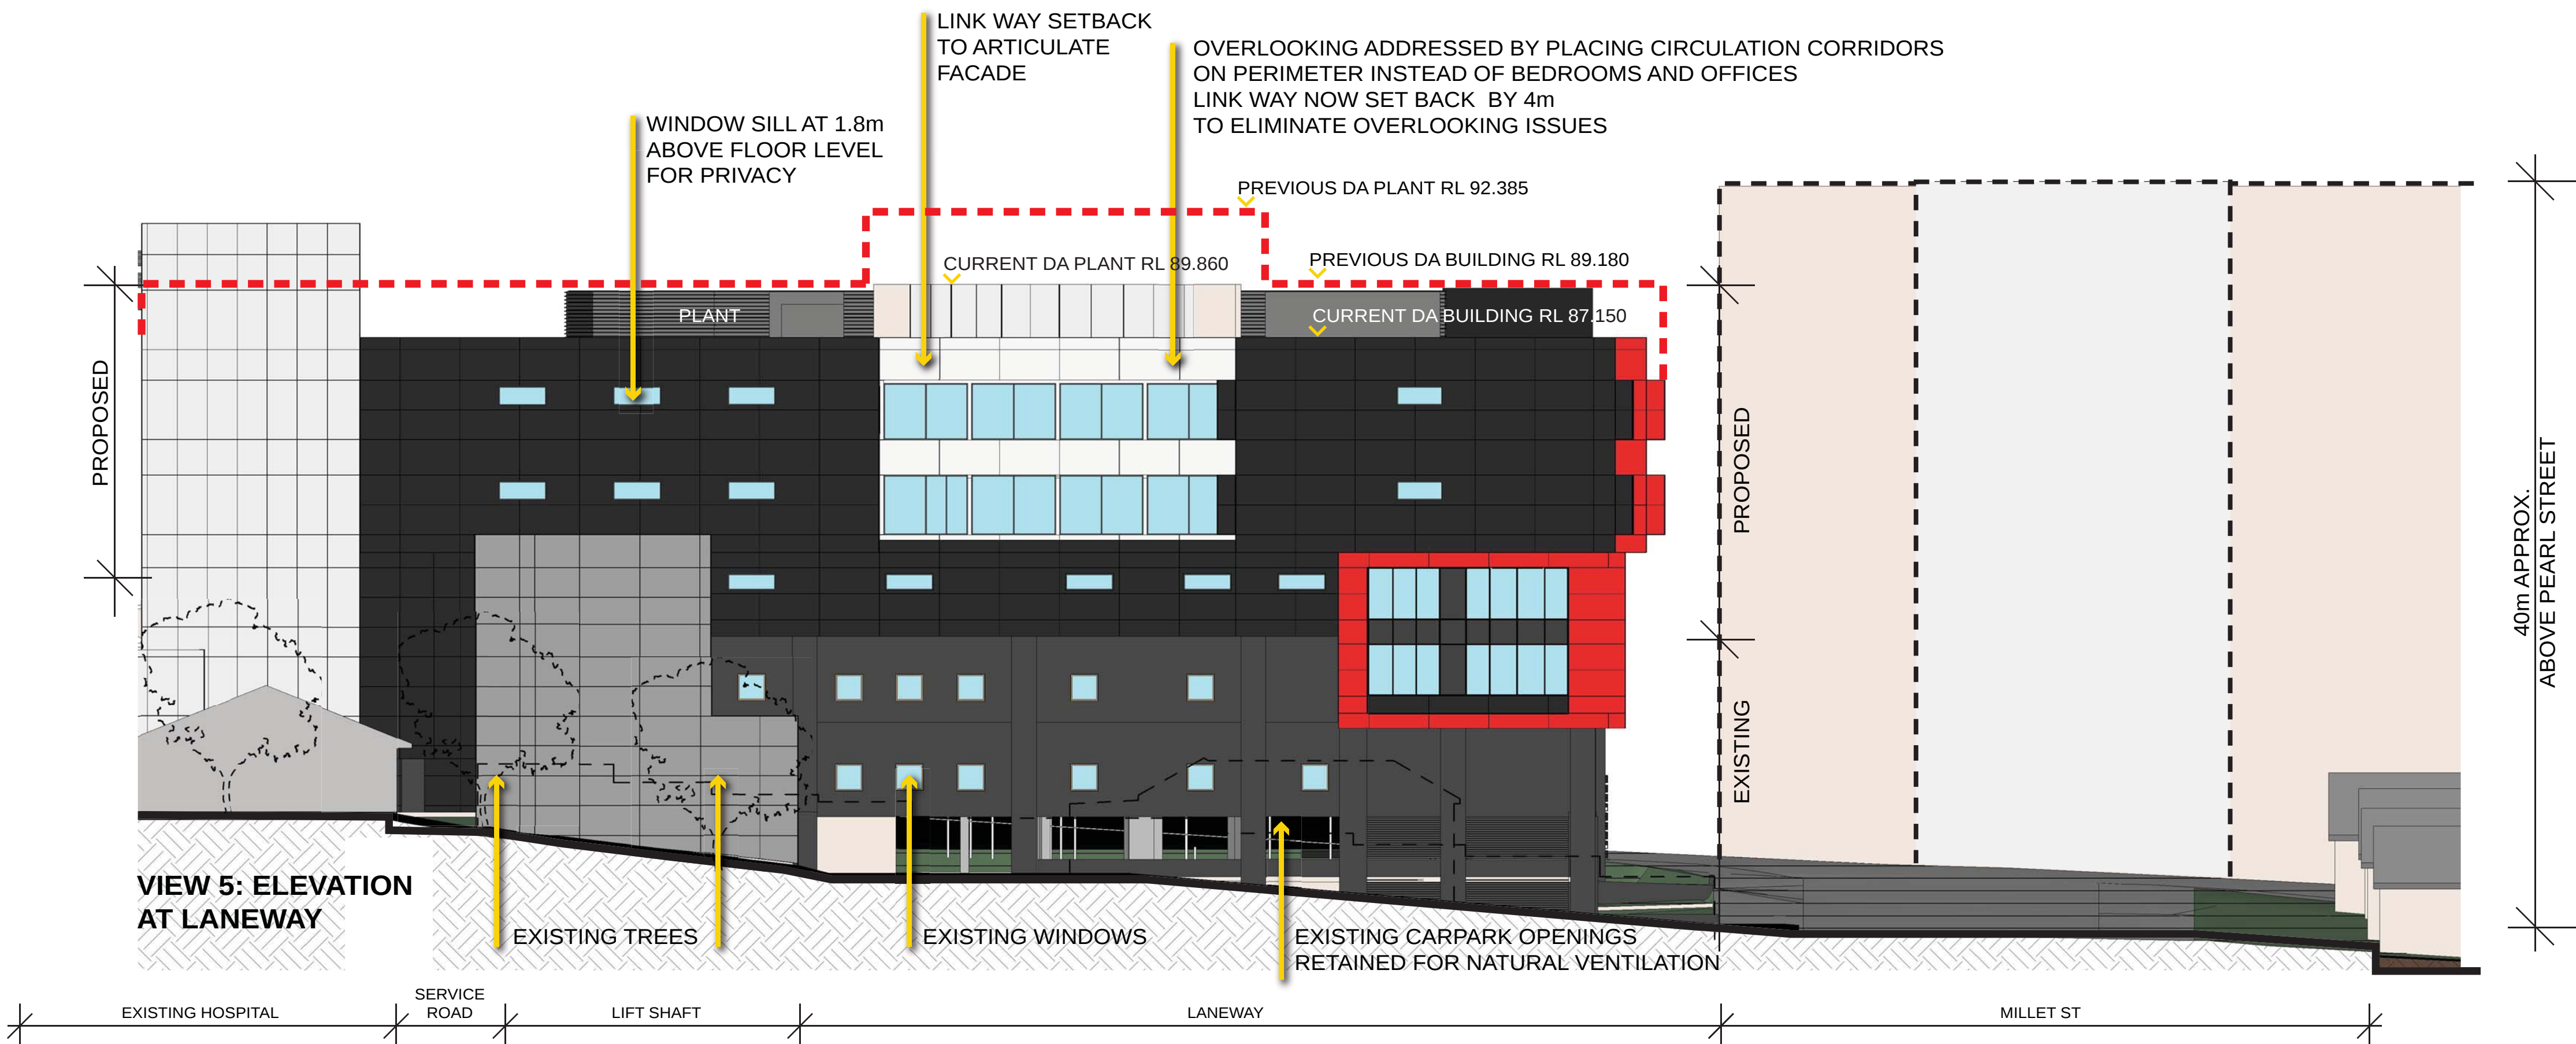


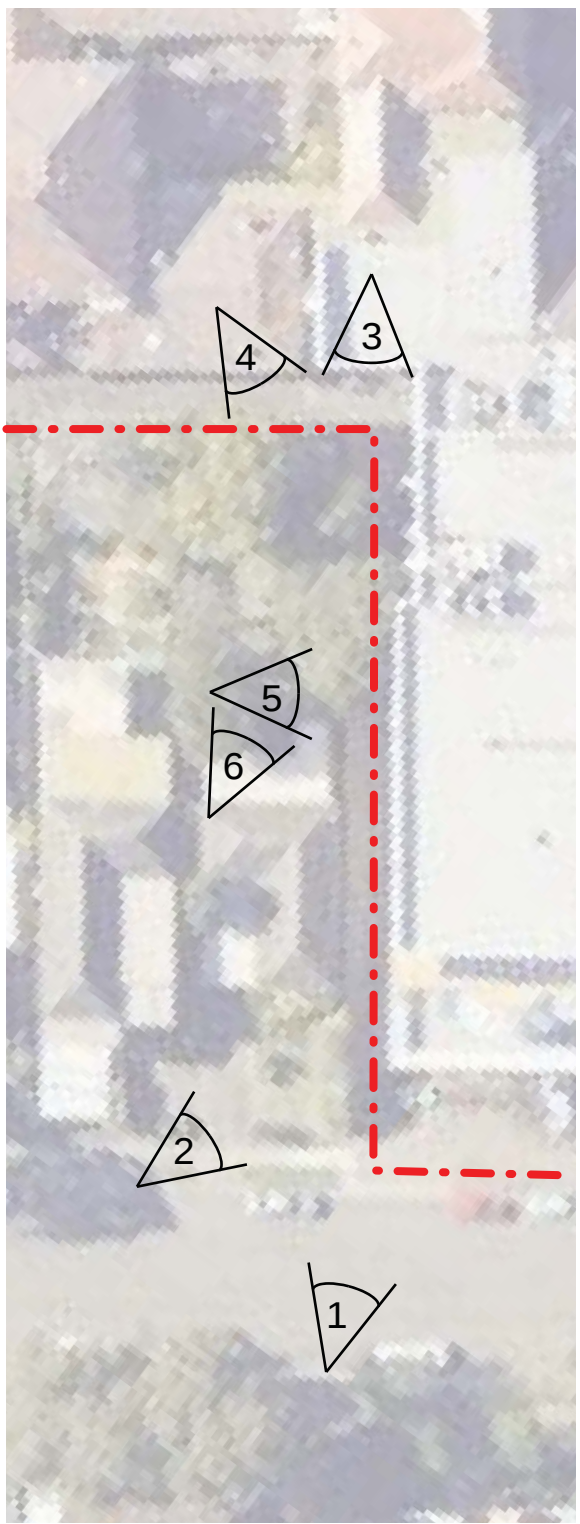

VIEW 1: EXISTING PHOTO

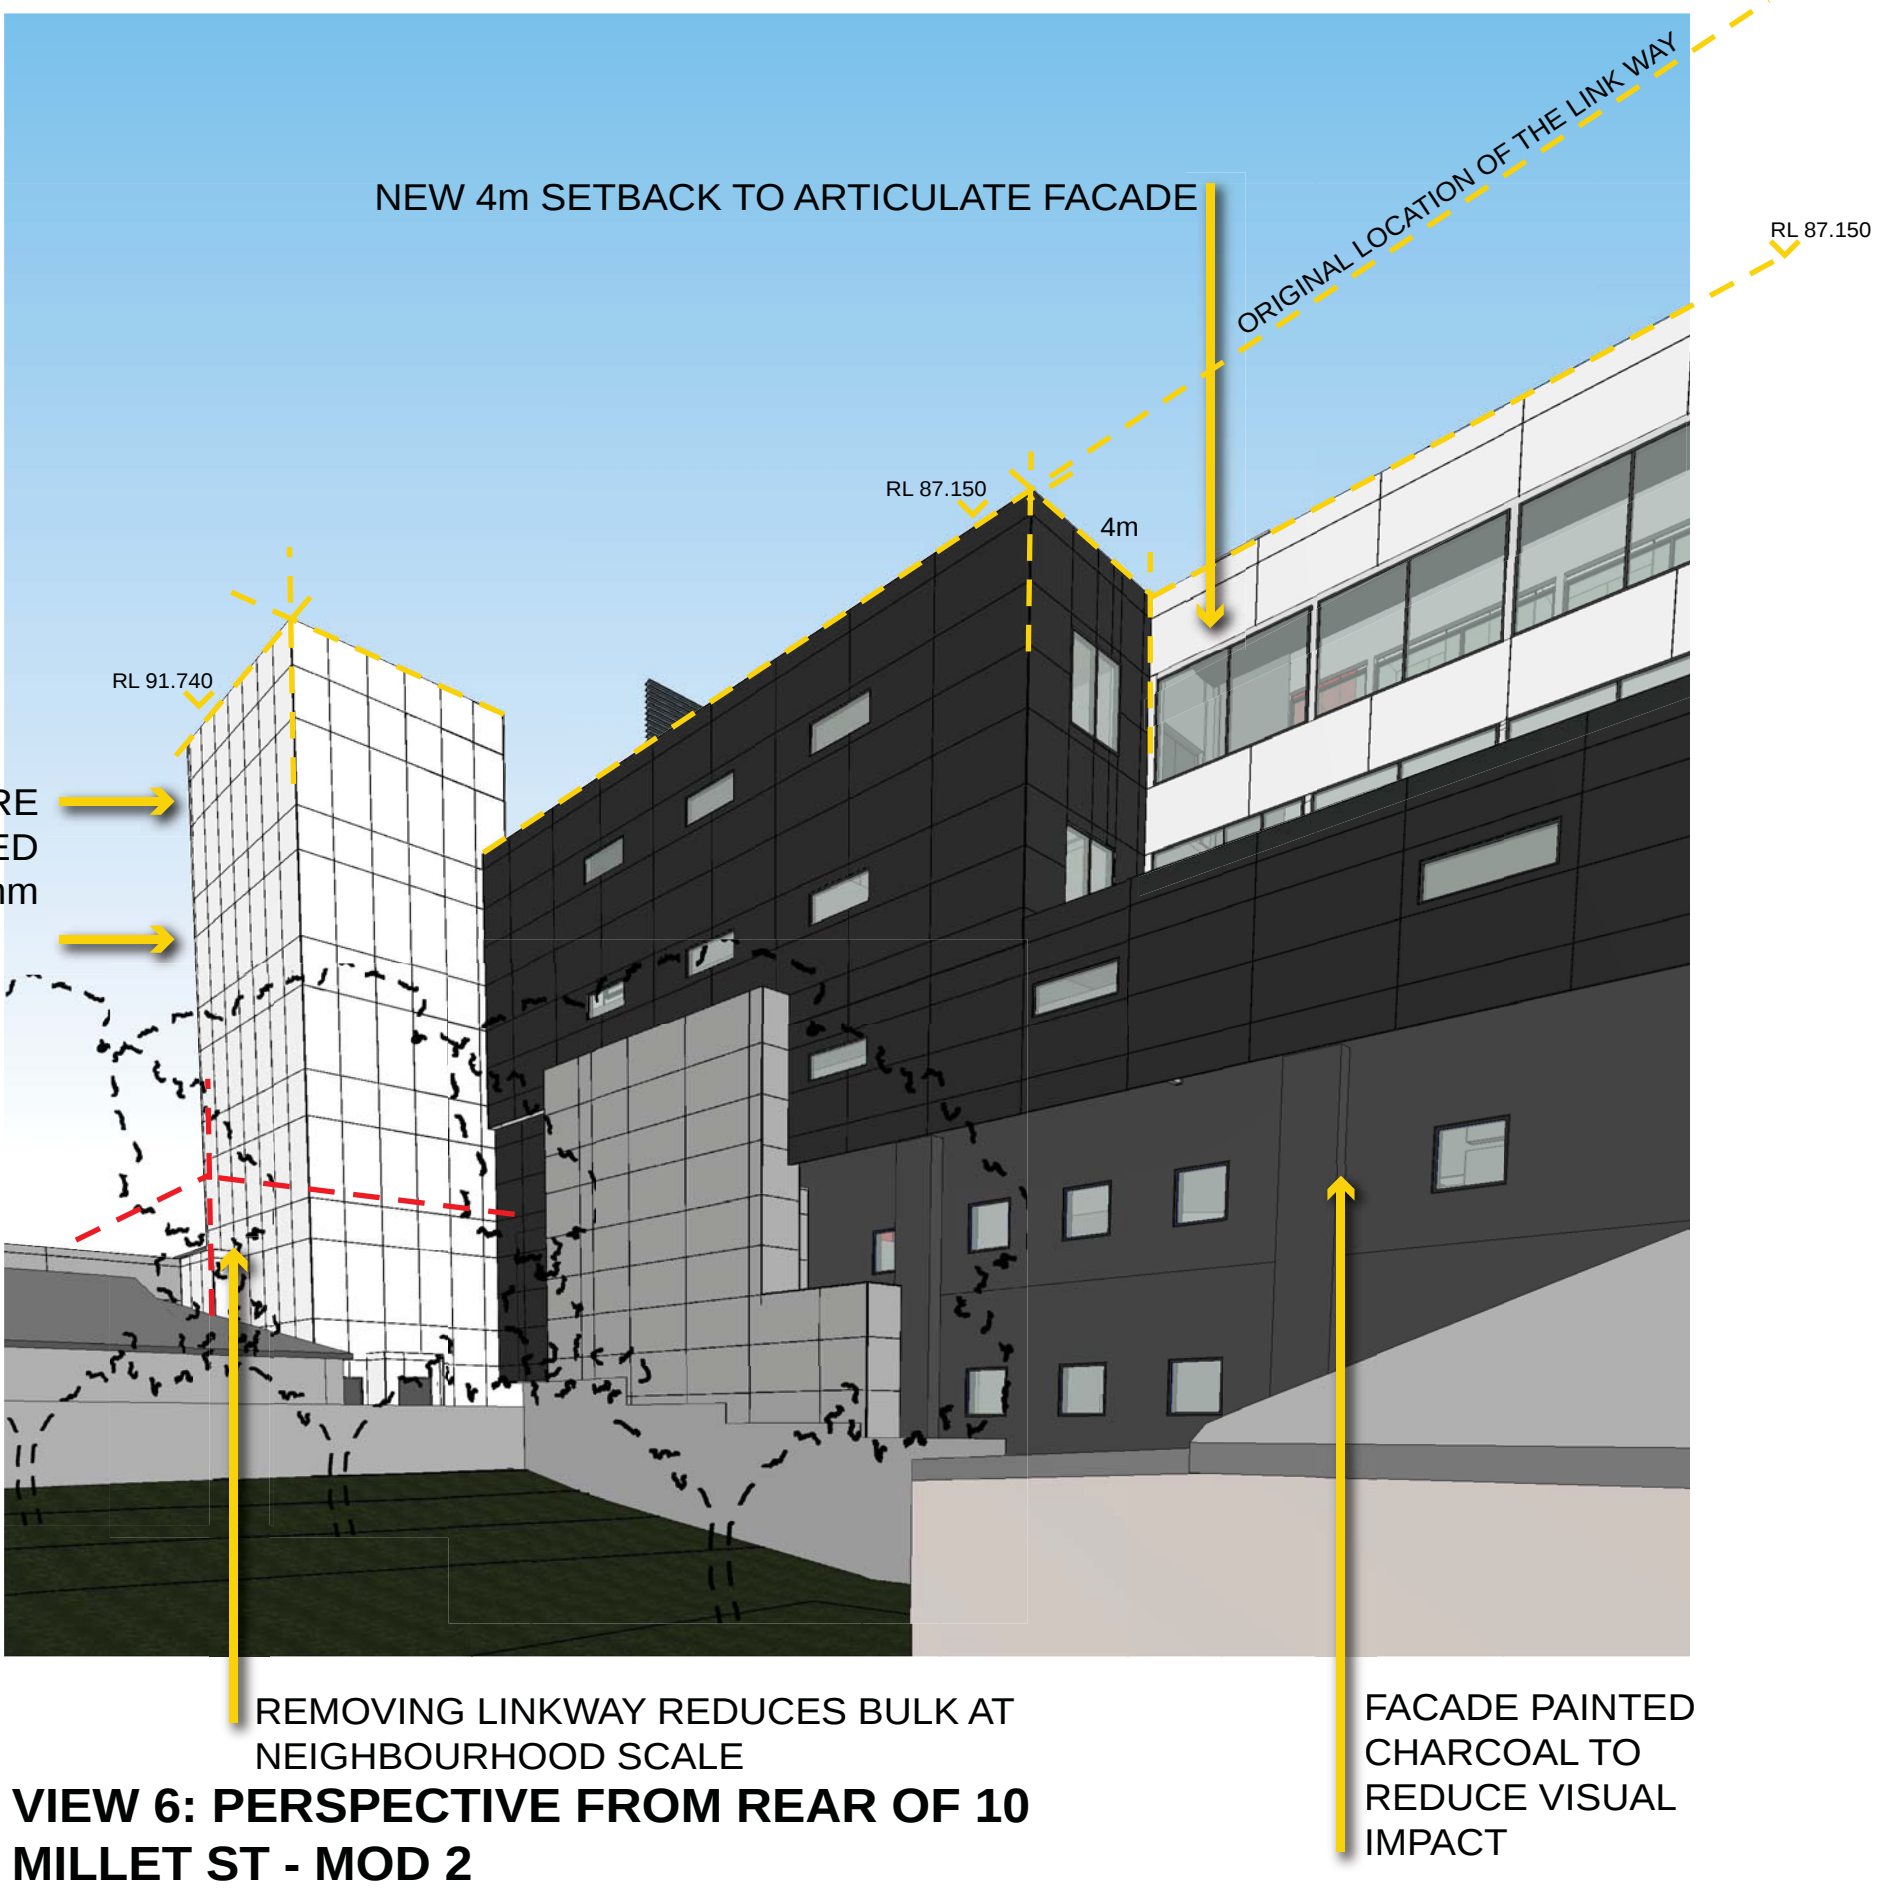


VIEW 2: EXISTING PHOTO

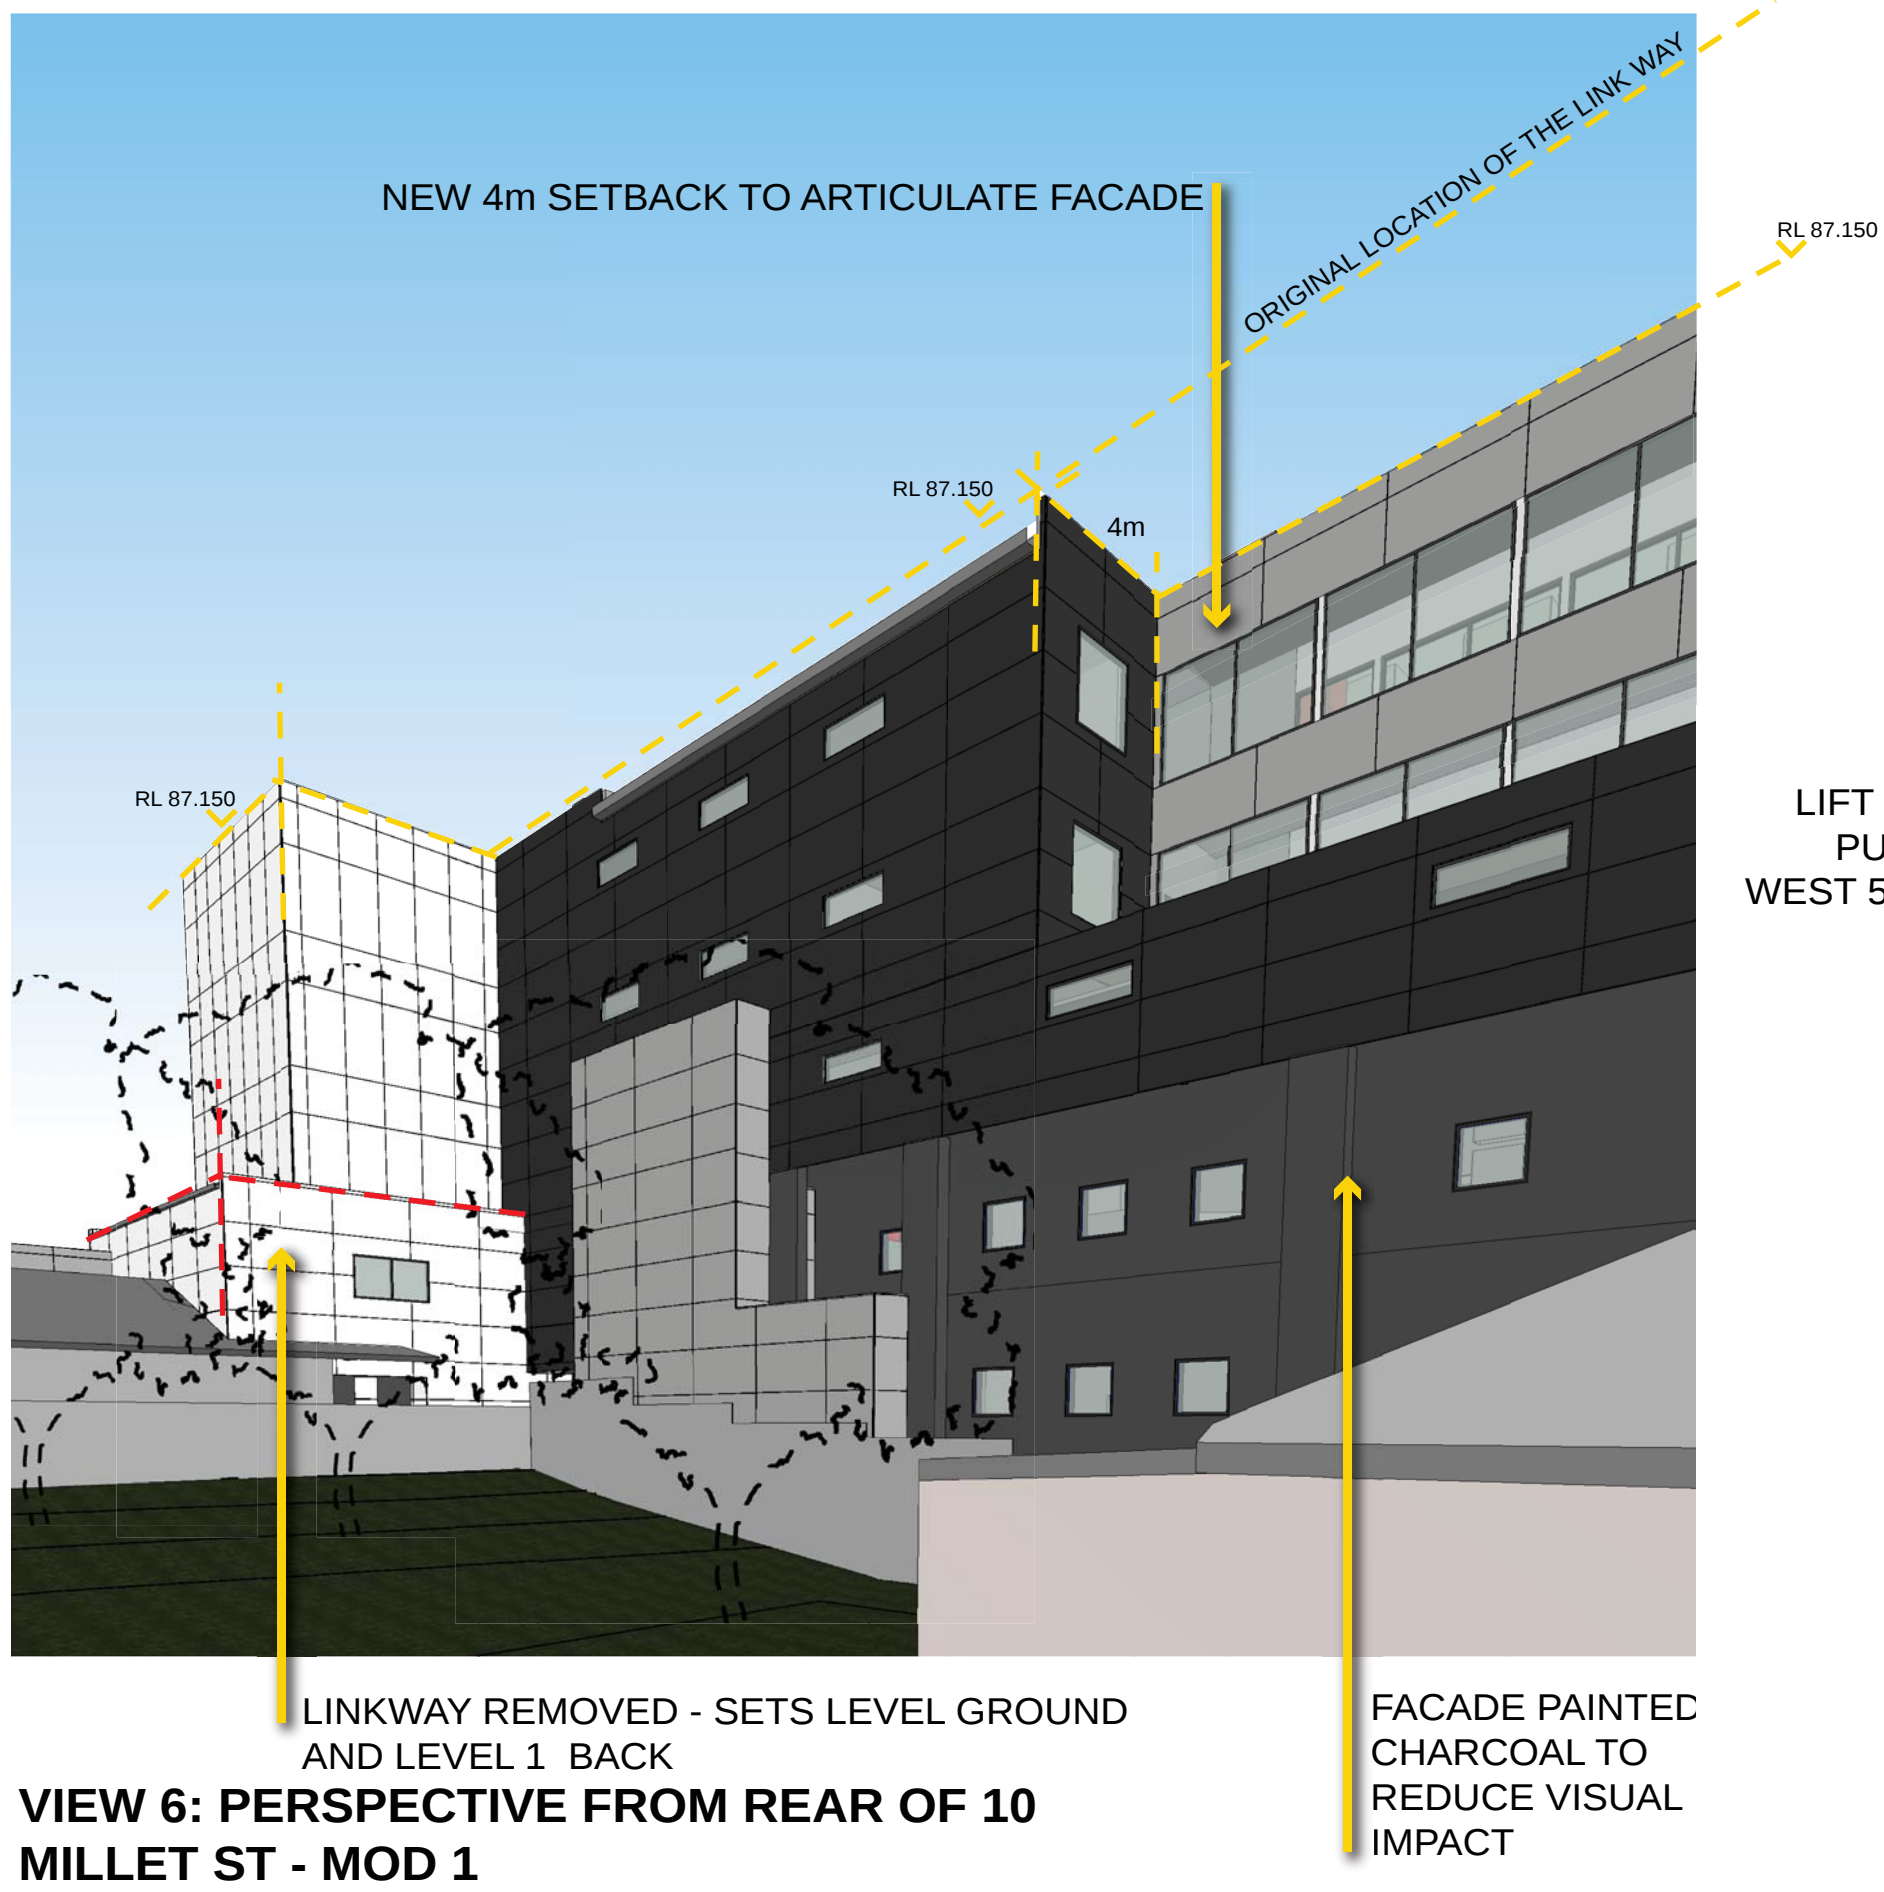

KEY LOCATION



VIEW 3: EXISTING PHOTO

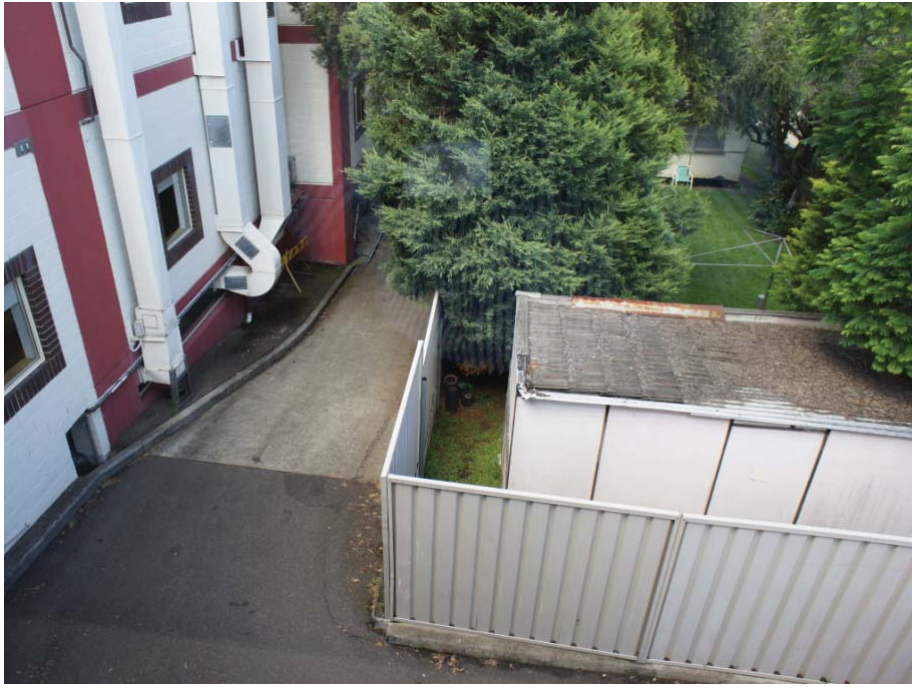

VIEW 4: EXISTING PHOTO

LEGEND

PHOTO VIEW DIRECTION

SITE BOUNDARY

ISSUE	REVISION	DRN	CHK/APP	DATE	ISSUE	REVISION	DRN	CHK/APP	DATE
A	ISSUE FOR DEVELOPMENT APPROVAL	MS	PW	11.02.13					
B	FOR INFORMATION TO TP	SS	NB	16.10.13					
C	ISSUE FOR SECTION 75W	SS	NB	24.10.13					
D	ISSUE FOR S75W	SS	CD	09.10.14					
E	VIEW 6 COMPARISON ADDED	SS	CD	11.12.14					
F	ISSUE FOR S75W MOD3	SS	CD	26.06.15					

CONSULTANTS:

healthcare

health science
PLANNING CONSULTANTS

MELBOURNE
Northbank Place East
Level 1, 525 Flinders Street,
Melbourne VIC Australia 3000
TEL: (03) 9923 2333
FAX: (03) 9923 2334
http://www.hspsc.com.au
Email info@hspsc.com.au
ABN: 90 095 016 836
ACN: 650 195 170

SYDNEY
Level 6, 61 Market Street
Sydney NSW Australia 2000
TEL: (02) 9289 5777
FAX: (02) 9289 3745
http://www.hspsc.com.au
Email info@hspsc.com.au
ABN: 90 095 016 836
ACN: 650 195 170

REASON FOR ISSUE:
MP11_0042 MOD3

THE CONTRACTOR MUST VERIFY ALL DIMENSIONS ON SITE BEFORE COMMENCING ANY WORK OR MAKING OF ANY SHOP DRAWINGS. FIGURED DIMENSIONS MUST BE USED IN PREFERENCE TO SCALED DIMENSIONS. ALL SCALED DIMENSIONS MUST BE VERIFIED ON SITE. THIS DRAWING IS COPYRIGHT AND REMAINS THE PROPERTY OF THE ARCHITECT.

PROJECT:
HURSTVILLE PRIVATE HOSPITAL

TITLE:
DESIGN RESPONSE SHEET 3

DRAWING No:
DA-05

NORTH:

SCALE:
NTS@A1

PROJECT No:
40-1076

REV:
F