

R ROAD


GLoucester ROAD

GLouCI

.R ROAD

GLoucester ROAD


GLouCES

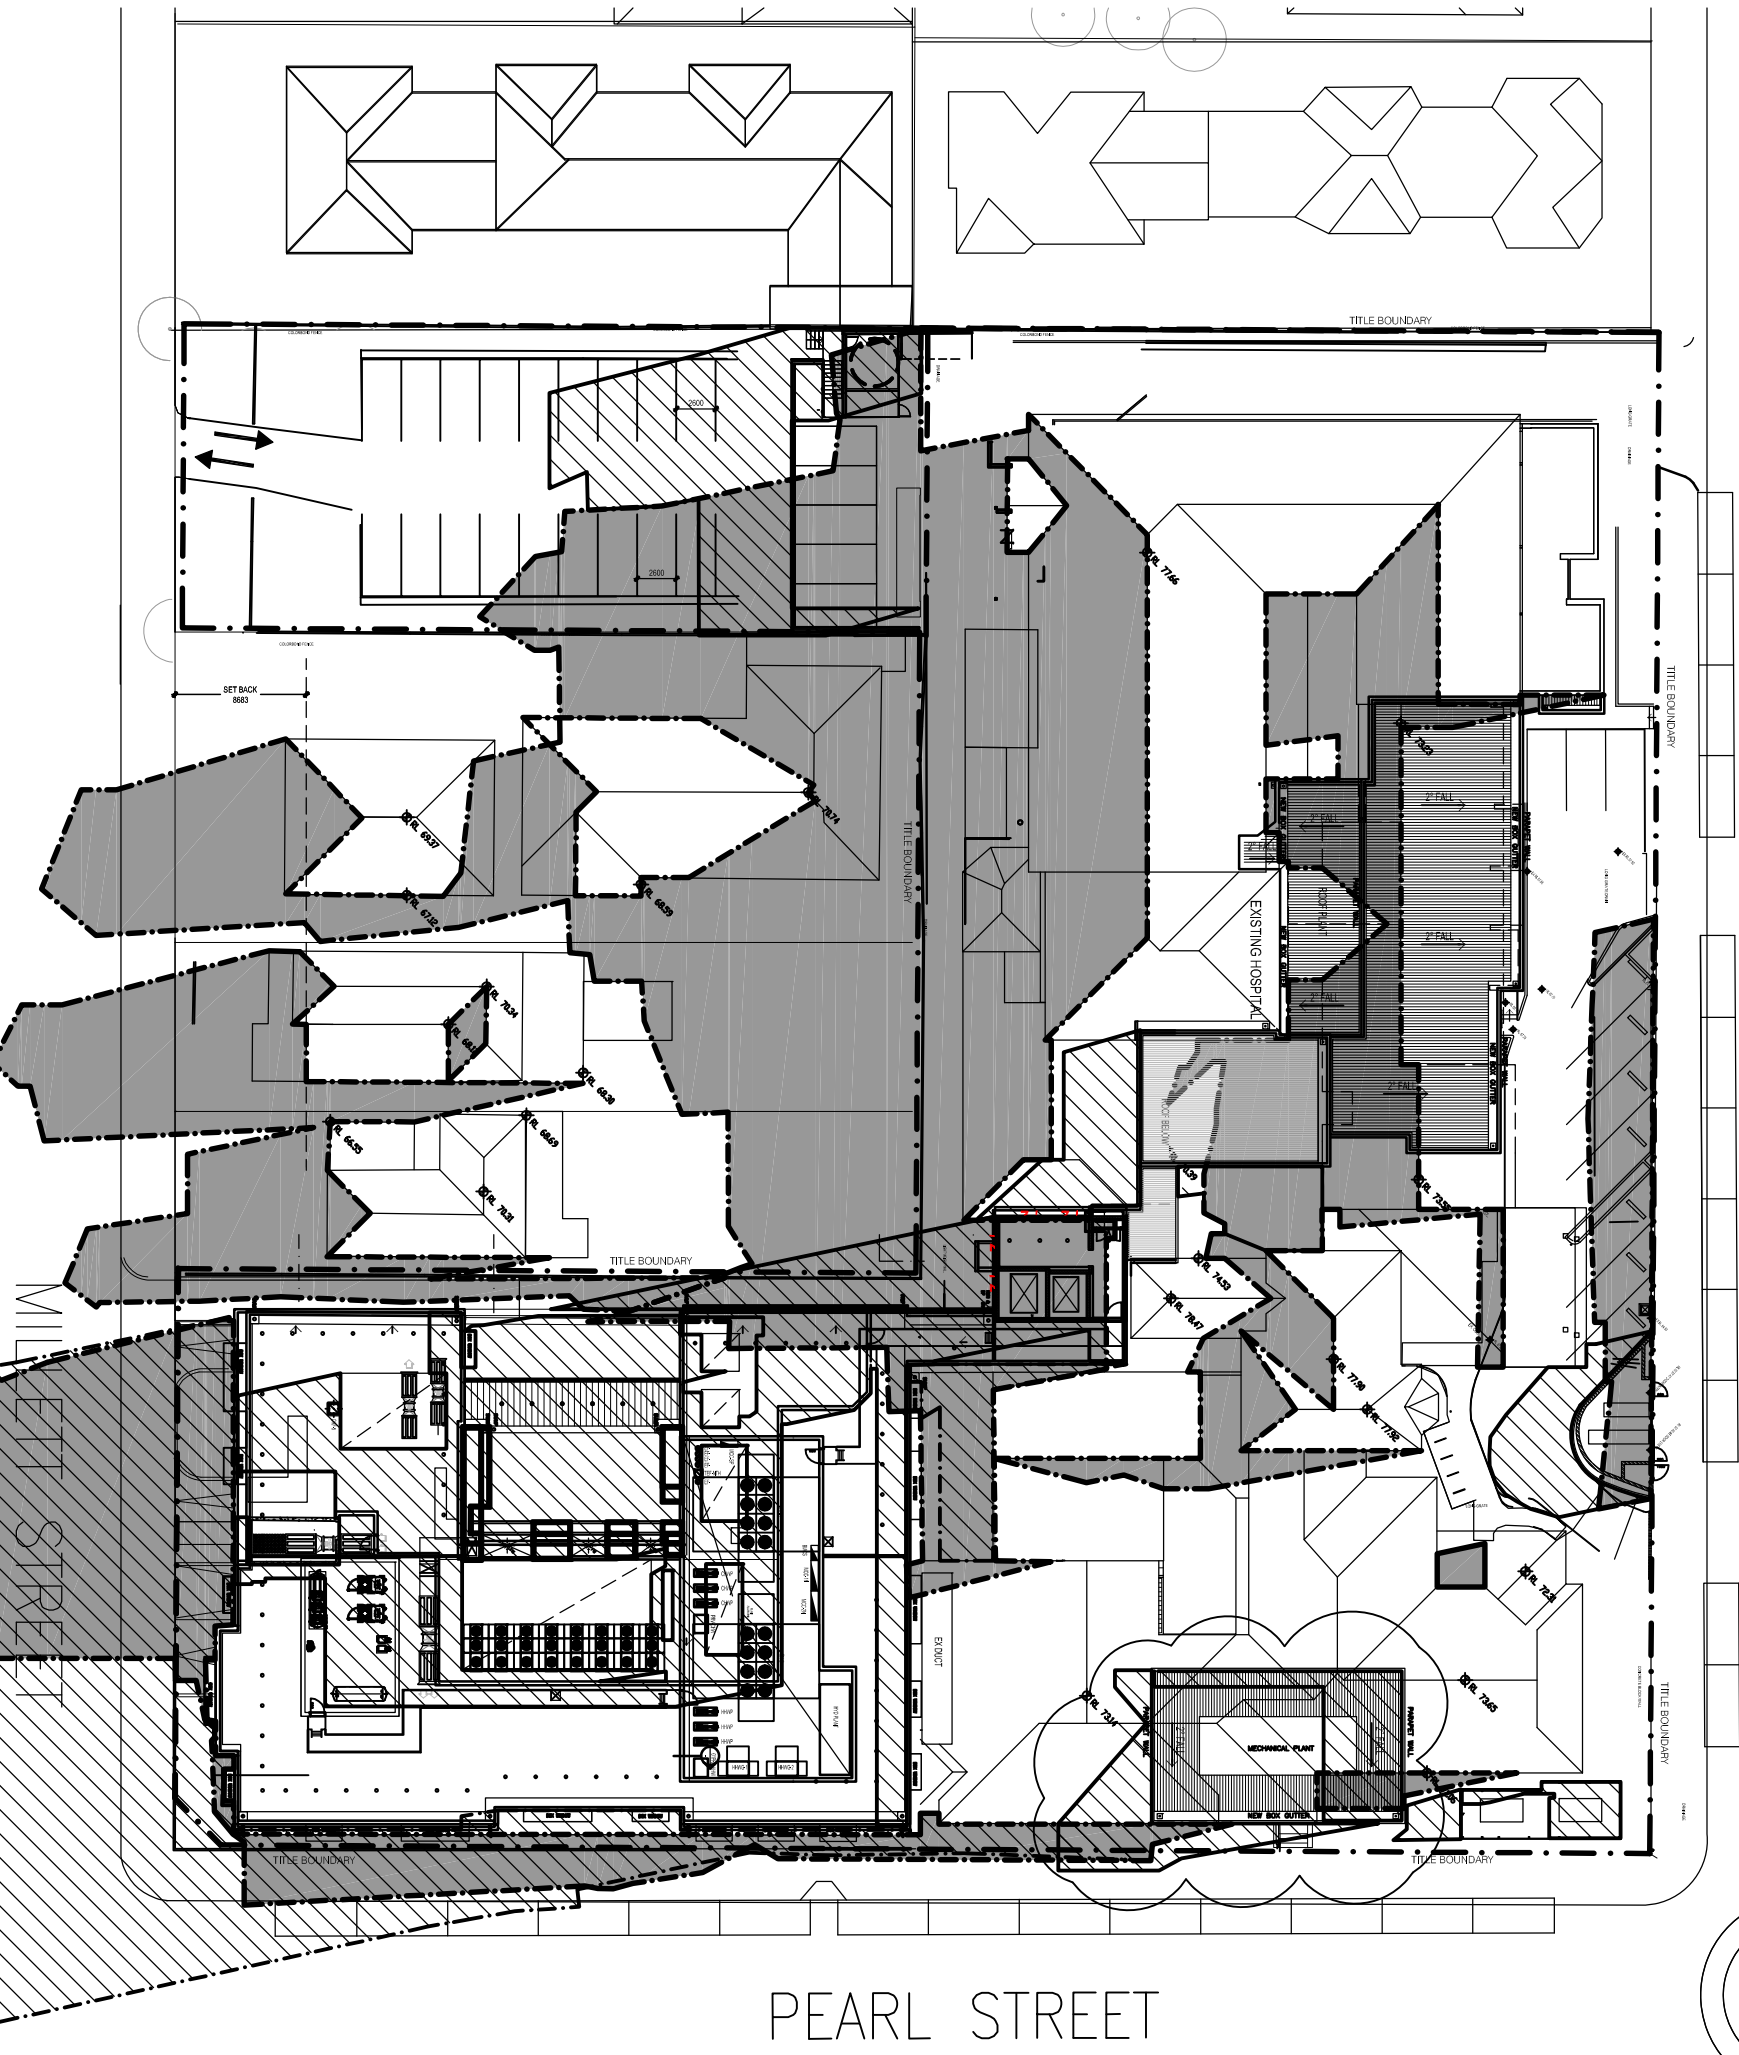

PEARL STREET

MILLETT STREET

2 SUN STUDY - JUNE 12:00 PROPOSED AND EXISTING
DA-60 Scale 1:500

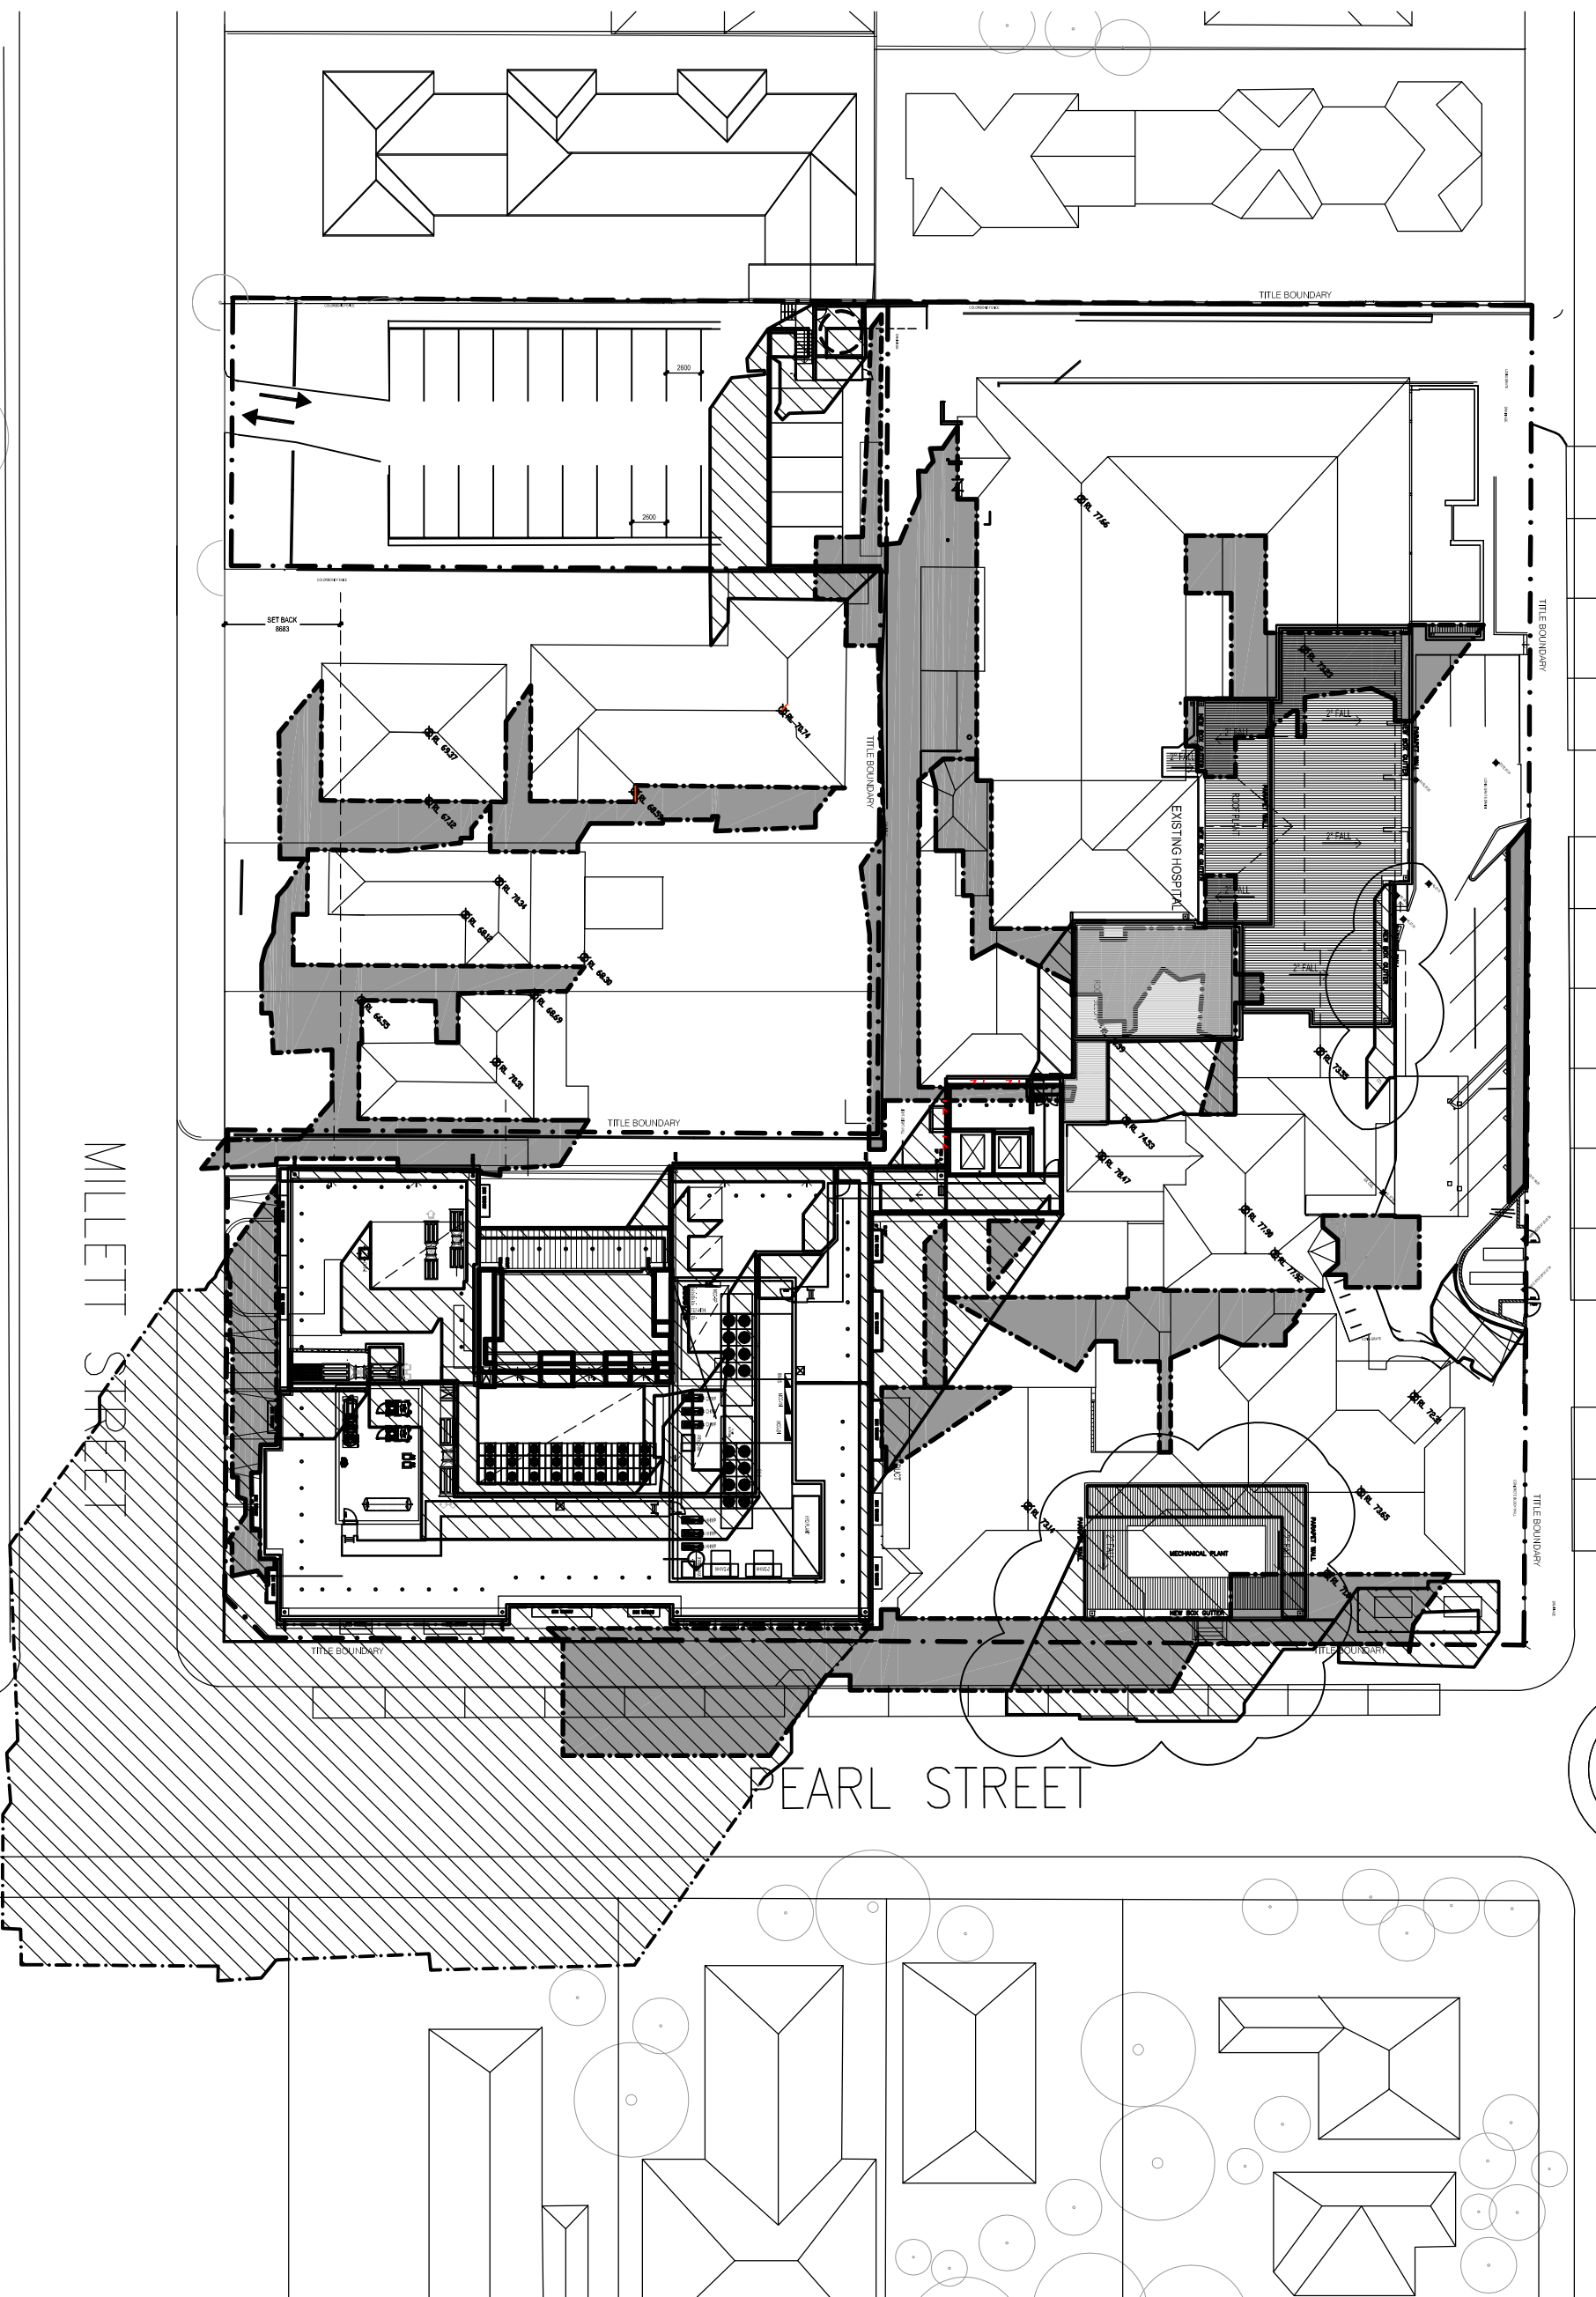


PEARL STREET

MILLETT STREET

R ROAD

GLoucester ROAD

GLoucester ROAD

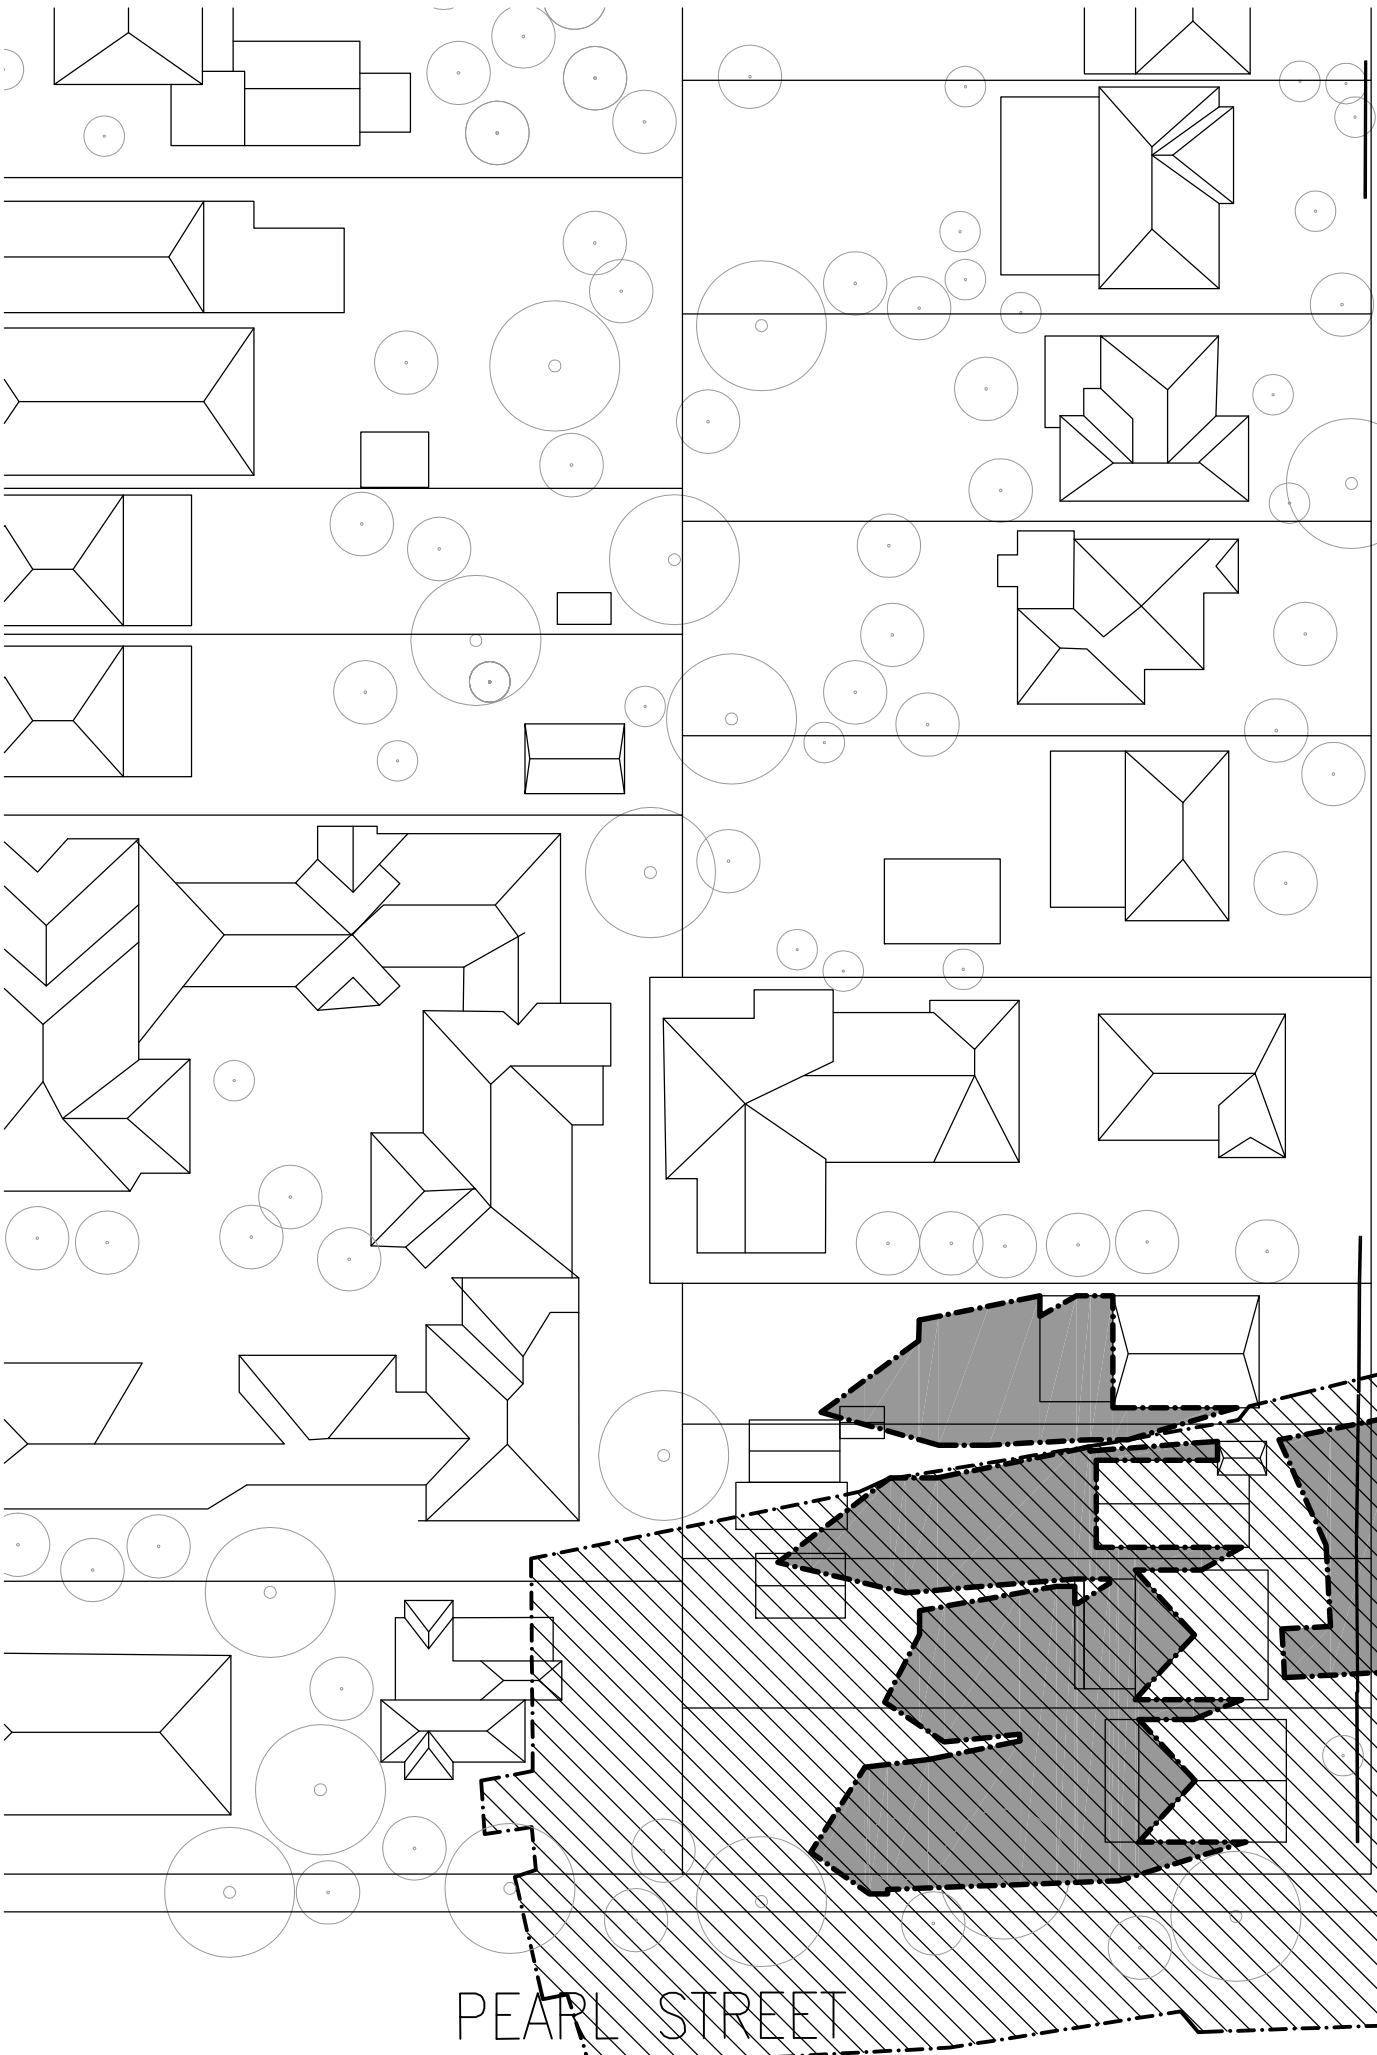

PEARL STREET

1 SUN STUDY - JUNE 9:00 PROPOSED AND EXISTING
DA-60 Scale 1:500

LEGEND

EXISTING SHADOW

NEW SHADOW

ISSUE	REVISION	DATE	ISSUE	REVISION	DATE
A	ISSUE FOR DEVELOPMENT APPROVAL	15/01/2012			
B	DATE FOR DEVELOPMENT APPROVAL	15/01/2012			
C	DATE FOR DEVELOPMENT APPROVAL	15/01/2012			
CONSULTANTS:

healthcare™

health. #
PANNING CONSULTANTS SCIENCE

MELBOURNE
Melbourne and East
Melbourne
Melbourne VIC Australia 3000
TEL: (03) 9623 5533
FAX: (03) 9623 5534
Email: info@hpc.com.au
Website: www.hpc.com.au
A/CN: 24 050 195 770
A/CN: 050 195 770

SYDNEY
Level 6, Market Street
Sydney NSW 2000
TEL: (02) 8888 5777
FAX: (02) 8888 5746
Email: info@hpc.com.au
Website: www.hpc.com.au
A/CN: 24 050 195 770
A/CN: 050 195 770

REASON FOR ISSUE:
MP 11_0042 - MOD3

PROJECT:
HURSTVILLE PRIVATE HOSPITAL

TITLE:
SHADOW DIAGRAMS SHEET 1

DRAWING No:

DA-60

SCALE:
1:500 @A1

PROJECT No:

40-1076

REV:

G

