


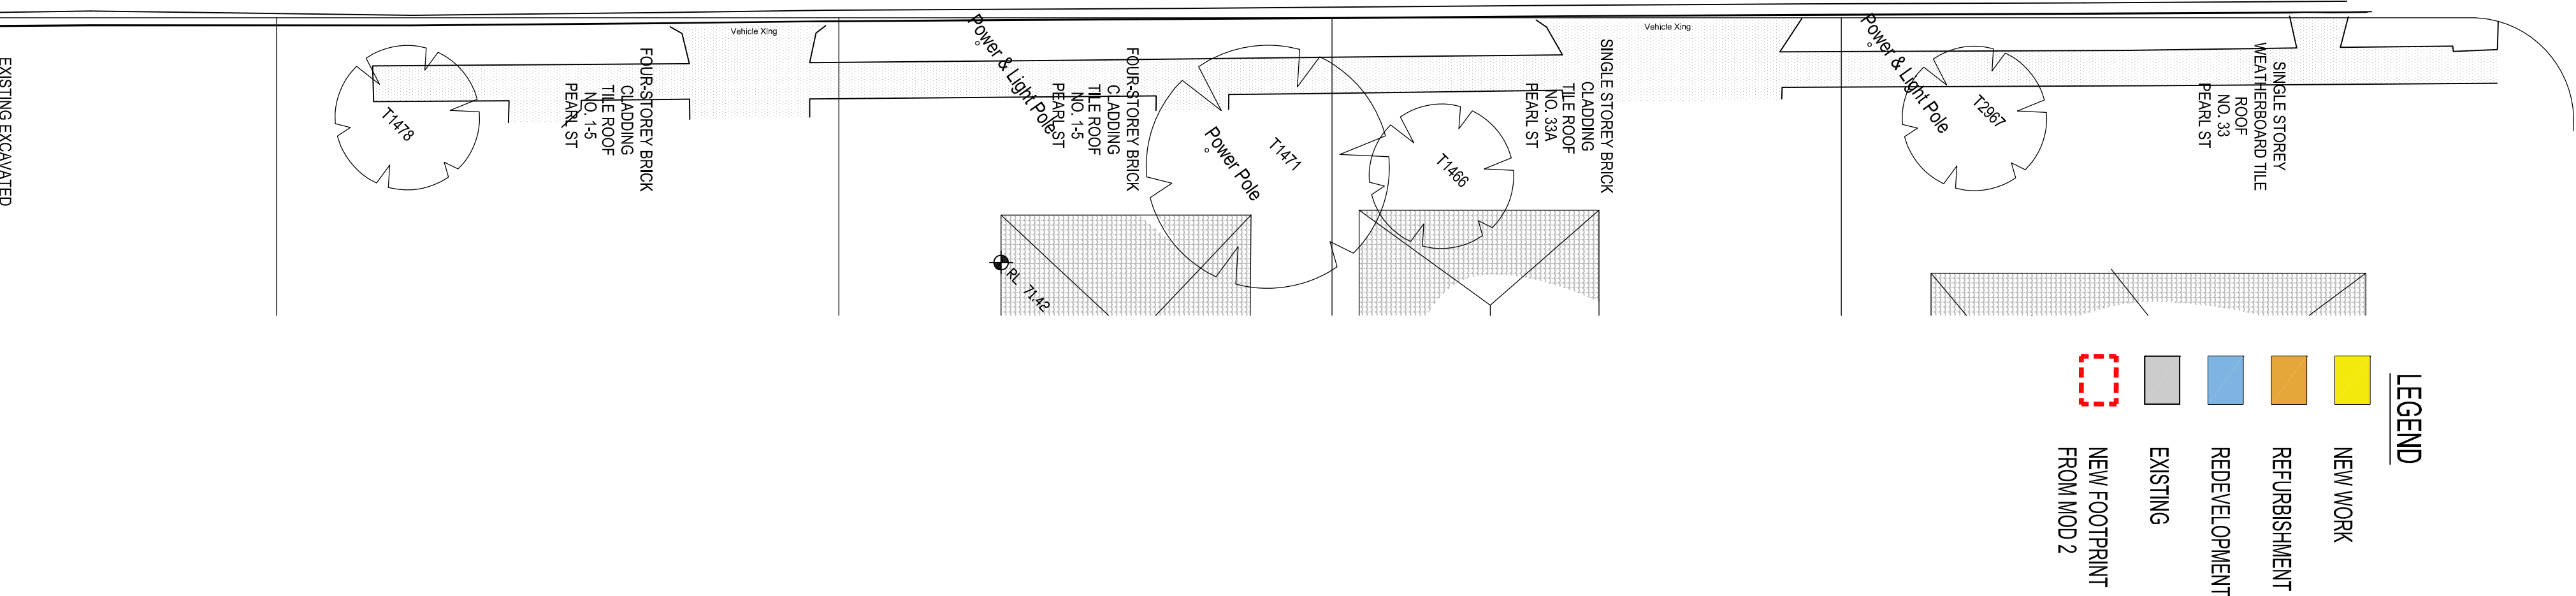

DRAWING NO.: DA037

NORTH: SCALE: PROJECT NO: 40-1076

REV: G



Q