


Revision	Date	Description	<p>Legal</p> <p>Do not scale from drawing. The author of this drawing takes no responsibility for any dimensions obtained by measuring or scaling from this drawing and no reliance may be placed on such dimensions. It is the responsibility of the recipient to ascertain the dimension specifically for the author or by the measurement.</p> <p>The scaling of all structural and service elements must always be checked against the relevant engineer's drawings. No reliance should be placed upon using information shown on this drawing.</p> <p>© copyright Rogers Stirk Harbour + Partners, all rights reserved 2010</p>	<p>Site Address</p> <p>Barangaroo Hickson Rd Millers Point NSW 2000 Sydney, Australia</p>	<p>Lead Architect</p> <p>RSHP Australia Pty Limited</p> <p>Level 19 2 Market St Millers Point NSW 2000 Sydney, Australia</p> <p>t: +44 (0) 20 7385 1235 f: +44 (0) 20 7385 8409 email: J6100@rsh-p.com www.rsh-p.com</p>	<p>Collaborating Architect</p> <p>Lend Lease design</p> <p>30 The Bond 30 Hickson Rd Millers Point NSW 2000 Sydney, Australia</p> <p>t: +61 2 9236 6111 f: +61 2 9383 8133 www.bovislendlease.com</p>	<p>Client</p> <p>Lend Lease</p> <p>30 The Bond 30 Hickson Rd Millers Point NSW 2000 Sydney, Australia</p> <p>t: +61 2 9236 6111 f: +61 2 9383 8133 www.bovislendlease.com</p>	<p>Project</p> <p>Barangaroo South</p> <p>Drawing Purpose</p> <p>PEAR Submission - C3</p>	<p>Drawn/Checked by</p> <p>Site Plan</p>	<p>Scale @ A3</p> <p>1:1250</p> <p>Drawing Date</p> <p>14.01.2011</p>	<p>Drawing Number</p> <p>B10-RSHP-A-P-7002-00</p> <p>Revision Date</p> <p>31.01.2011</p> <p>Revision</p>
----------	------	-------------	---	--	--	---	---	---	--	---	---

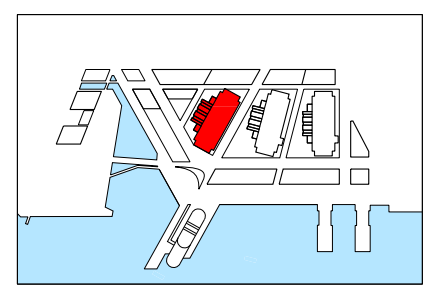


Ground Level 1:500

Level 01 1:500




Revision	Date	Description	<p>Legal</p> <p>Do not scale from drawing. The author of this drawing takes no responsibility for any dimensions obtained by measuring or scaling from this drawing and no reliance may be placed on such dimensions. This dimension is given, it is the responsibility of the recipient to ascertain the dimension specifically from the author or by the measurement.</p> <p>The scaling of all structural and service elements must always be checked against the relevant engineer's drawings. No reliance should be placed upon using information shown on this drawing.</p> <p>© copyright Rogers Stirk Harbour + Partners, all rights reserved 2010</p>	<p>Site Address</p> <p>Barangaroo Hickson Rd Millers Point NSW 2000 Sydney, Australia</p>	<p>Lead Architect</p> <p>RSHP Australia Pty Limited</p> <p>Level 19 2 Market St Millers Point NSW 2000 Sydney, Australia</p> <p>t: +44 (0) 20 7385 1235 f: +44 (0) 20 7385 8409 email: J6100@rsh-p.com www.rsh-p.com</p>	<p>Collaborating Architect</p> <p>Lend Lease design</p> <p>30 The Bond 30 Hickson Rd Millers Point NSW 2000 Sydney, Australia</p> <p>t: +61 2 9236 6111 f: +61 2 9383 8133 www.bovislendlease.com</p>	<p>Client</p> <p>Lend Lease</p> <p>30 The Bond 30 Hickson Rd Millers Point NSW 2000 Sydney, Australia</p> <p>t: +61 2 9236 6111 f: +61 2 9383 8133 www.bovislendlease.com</p>	<p>Project</p> <p>Barangaroo South</p>	<p>Drawn/Checked by</p>	<p>Drawing Title</p> <p>Ground Floor + Level 1 Plans</p>	<p>Scale @ A3</p> <p>1:500</p>	<p>Drawing Number</p> <p>B10-RSHP-A-P-7102-00</p>
		<p>Drawing Purpose</p> <p>PEAR Submission - C3</p>							<p>Drawing Date</p> <p>14.01.2011</p>	<p>Revision Date</p> <p>31.01.2011</p>	<p>Revision</p>	

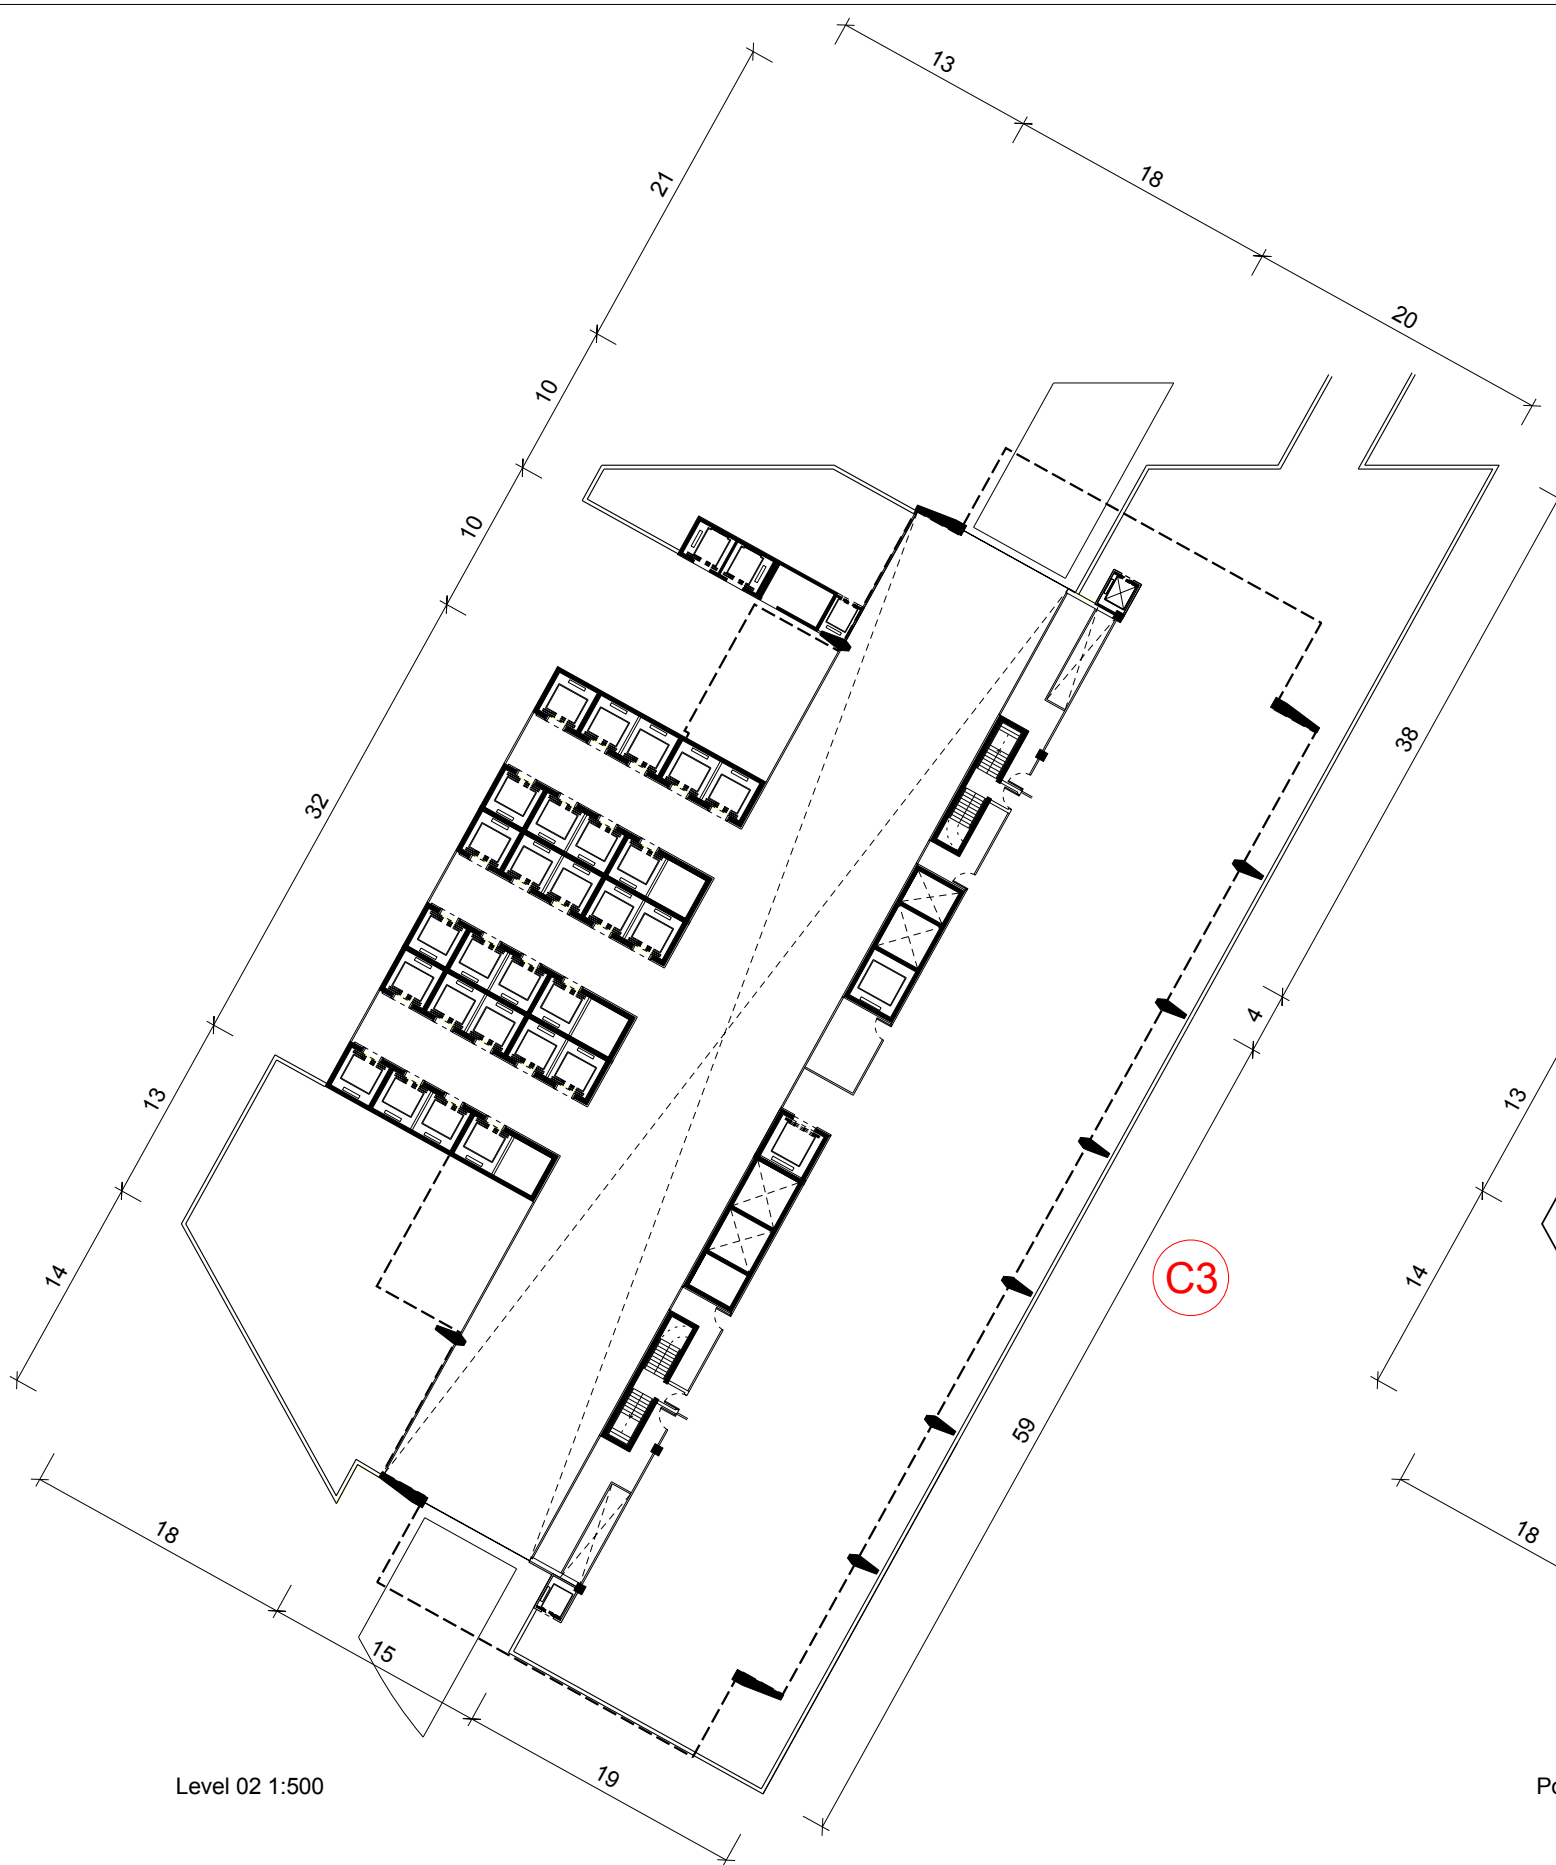

Level 02 1:500



Podium Level 1:500

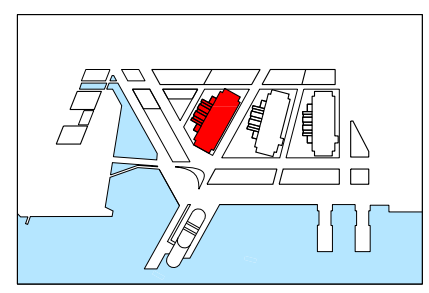


Revision	Date	Description	<p>Legal</p> <p>Do not scale from drawing. The author of this drawing takes no responsibility for any dimensions obtained by measuring or scaling from this drawing and no reliance may be placed on such dimensions. This dimension is given, it is the responsibility of the recipient to ascertain the dimension specifically for the author or by the measurement.</p> <p>The scaling of all structural and service elements must always be checked against the relevant engineer's drawings. No reliance should be placed upon using information shown on this drawing.</p> <p>© copyright Rogers Stirk Harbour + Partners, all rights reserved 2010</p>	<p>Site Address</p> <p>Barangaroo Hickson Rd Millers Point NSW 2000 Sydney, Australia</p>	<p>Lead Architect</p> <p>RSHP Australia Pty Limited</p> <p>Level 19 2 Market St Millers Point NSW 2000 Sydney, Australia</p> <p>t: +44 (0) 20 7385 1235 f: +44 (0) 20 7385 8409 email: J6100@rsh-p.com www.rsh-p.com</p>	<p>Collaborating Architect</p> <p>Lend Lease design</p> <p>30 The Bond 30 Hickson Rd Millers Point NSW 2000 Sydney, Australia</p> <p>t: +61 2 9236 6111 f: +61 2 9383 8133 www.bovislendlease.com</p>	<p>Client</p> <p>Lend Lease</p> <p>30 The Bond 30 Hickson Rd Millers Point NSW 2000 Sydney, Australia</p> <p>t: +61 2 9236 6111 f: +61 2 9383 8133 www.bovislendlease.com</p>	<p>Project</p> <p>Barangaroo South</p>	<p>Drawn/Checked by</p>	<p>Drawing Title</p> <p>Level 2 + Podium Level Plans</p>	<p>Scale @ A3</p> <p>1:500</p>	<p>Drawing Number</p> <p>B10-RSHP-A-P-7102-02</p>	
								<p>Drawing Purpose</p> <p>PEAR Submission - C3</p>			<p>Drawing Date</p> <p>14.01.2011</p>	<p>Revision Date</p> <p>31.01.2011</p>	<p>Revision</p>



Level 06 1:500



Roof Level 1:500

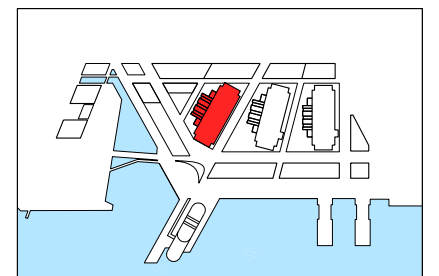

Revision	Date	Description	<p>Legal</p> <p>Do not scale from drawing. The author of this drawing takes no responsibility for any dimensions obtained by measuring or scaling from this drawing and no reliance may be placed on such dimensions. This dimension is given, it is the responsibility of the recipient to ascertain the dimension specifically from the author or by the measurement.</p> <p>The scaling of all structural and service elements must always be checked against the relevant engineer's drawings. No reliance should be placed upon using information shown on this drawing.</p> <p>© copyright Rogers Stirk Harbour + Partners, all rights reserved 2010</p>	<p>Site Address</p> <p>Barangaroo Hickson Rd Millers Point NSW 2000 Sydney, Australia</p>	<p>Lead Architect</p> <p>RSHP Australia Pty Limited</p> <p>Level 19 t: +44 (0) 20 7385 1235 2 Market St f: +44 (0) 20 7385 8409 Millers Point NSW 2000 email: J6100@rsh-p.com Sydney, Australia www.rsh-p.com</p>	<p>Collaborating Architect</p> <p>Lend Lease design</p> <p>30 The Bond t: +61 2 9236 6111 30 Hickson Rd f: +61 2 9383 8133 Millers Point NSW 2000 Sydney, Australia www.bovislendlease.com</p>	<p>Client</p> <p>Lend Lease</p> <p>30 The Bond t: +61 2 9236 6111 30 Hickson Rd f: +61 2 9383 8133 Millers Point NSW 2000 Sydney, Australia www.bovislendlease.com</p>	<p>Project</p> <p>Barangaroo South</p> <p>Drawing Purpose</p> <p>PEAR Submission - C3</p>	<p>Drawn/Checked by</p>	<p>Drawing Title</p> <p>Level 6 + Roof Level Plans</p>	<p>Scale @ A3</p> <p>1:500</p>	<p>Drawing Number</p> <p>B10-RSHP-A-P-7102-06</p>	
											<p>Drawing Date</p> <p>14.01.2011</p>	<p>Revision Date</p> <p>31.01.2011</p>	<p>Revision</p>

