


LEGEND  
**NOTES:**  
 -ALL FURNITURE IS INDICATIVE ONLY  
 -ALL PAVING TO FUTURE BARANGAROO SOUTH PUBLIC DOMAIN  
 GUIDELINES  
 REFER TO RSH+P DRAWINGS FOR ARCHITECTURAL  
 INFORMATION

DRAWING	REV	AMENDMENTS
06.11.2011	.	Issue for Planning Application
20.02.2012	A	Architectural Updates

PROJECT  
**Barangaroo South - Stage 1**

STATUS  
**ISSUE FOR PPR**

DRAWING  
**C3 Planning Application  
 TEMPORARY BICYCLE PARKING  
 DETAIL PLAN**

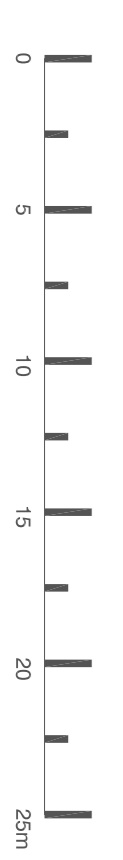

DRAWN	CHECKED	AUTHORISED
ENST	LH	SCRU
DRAWING DATE 09.11.2011	REVISION DATE 20.02.2012	SCALE 1:100@A1 1:250@A3
DRAWING NO. <b>BC3-LD2-00-00-01</b>	REVISION	<b>A</b>