



**Elevation**  
1:50

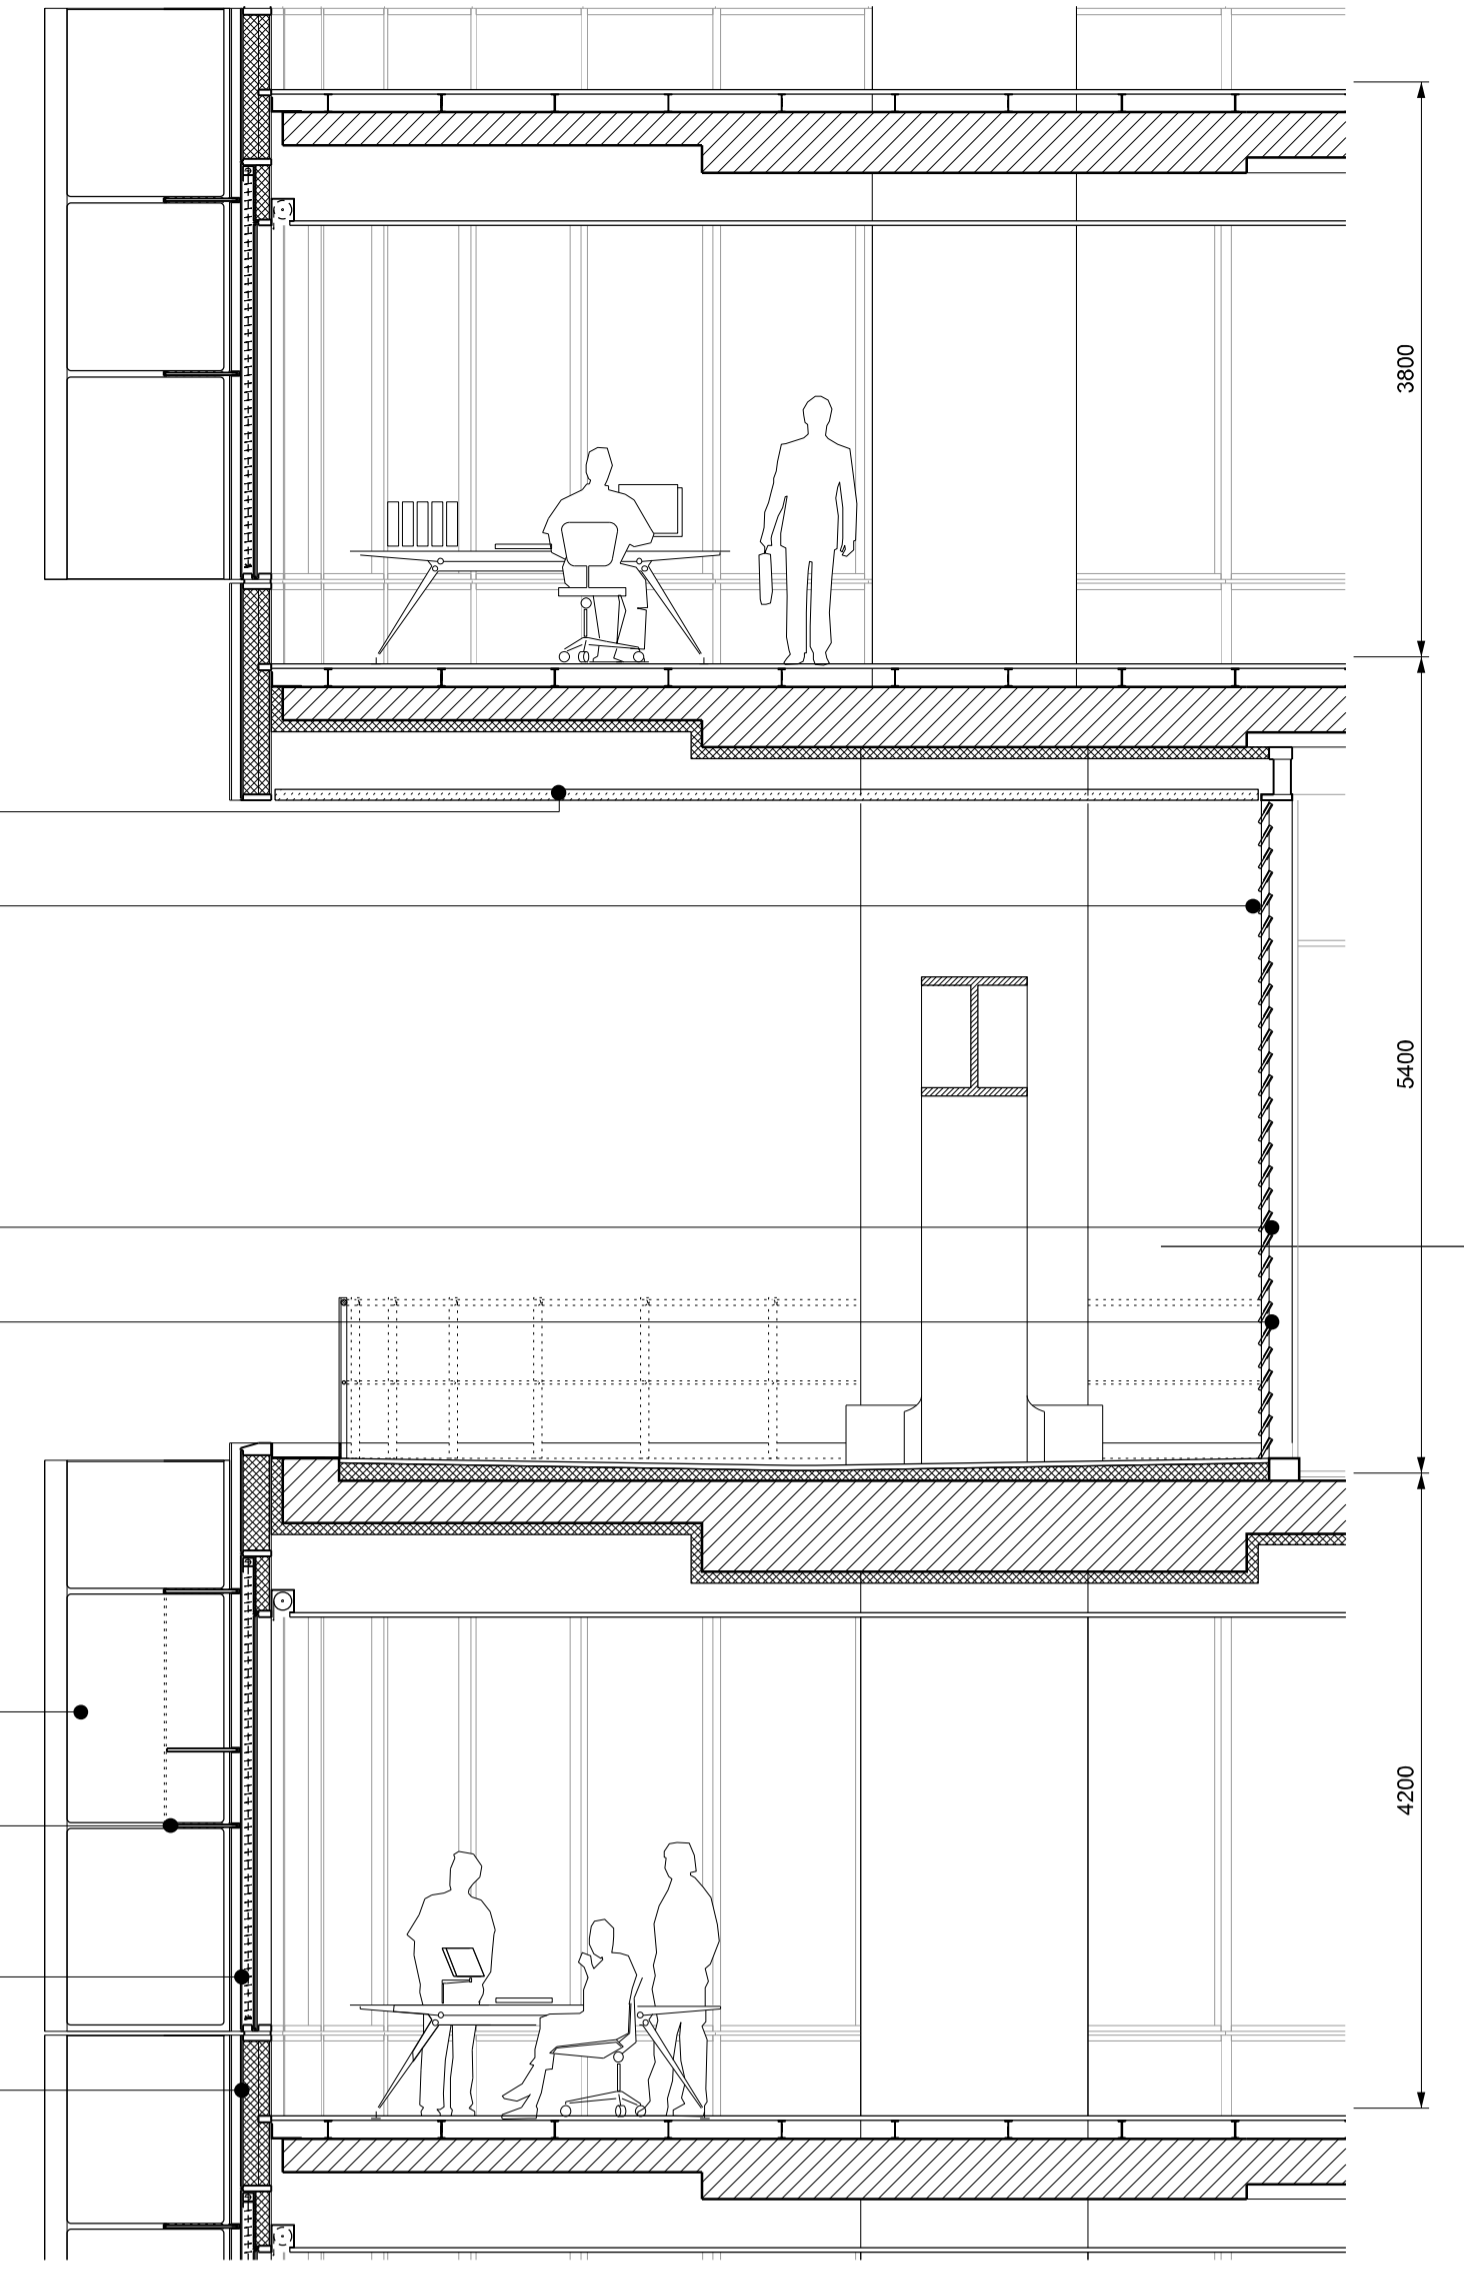

**Section**  
1:50

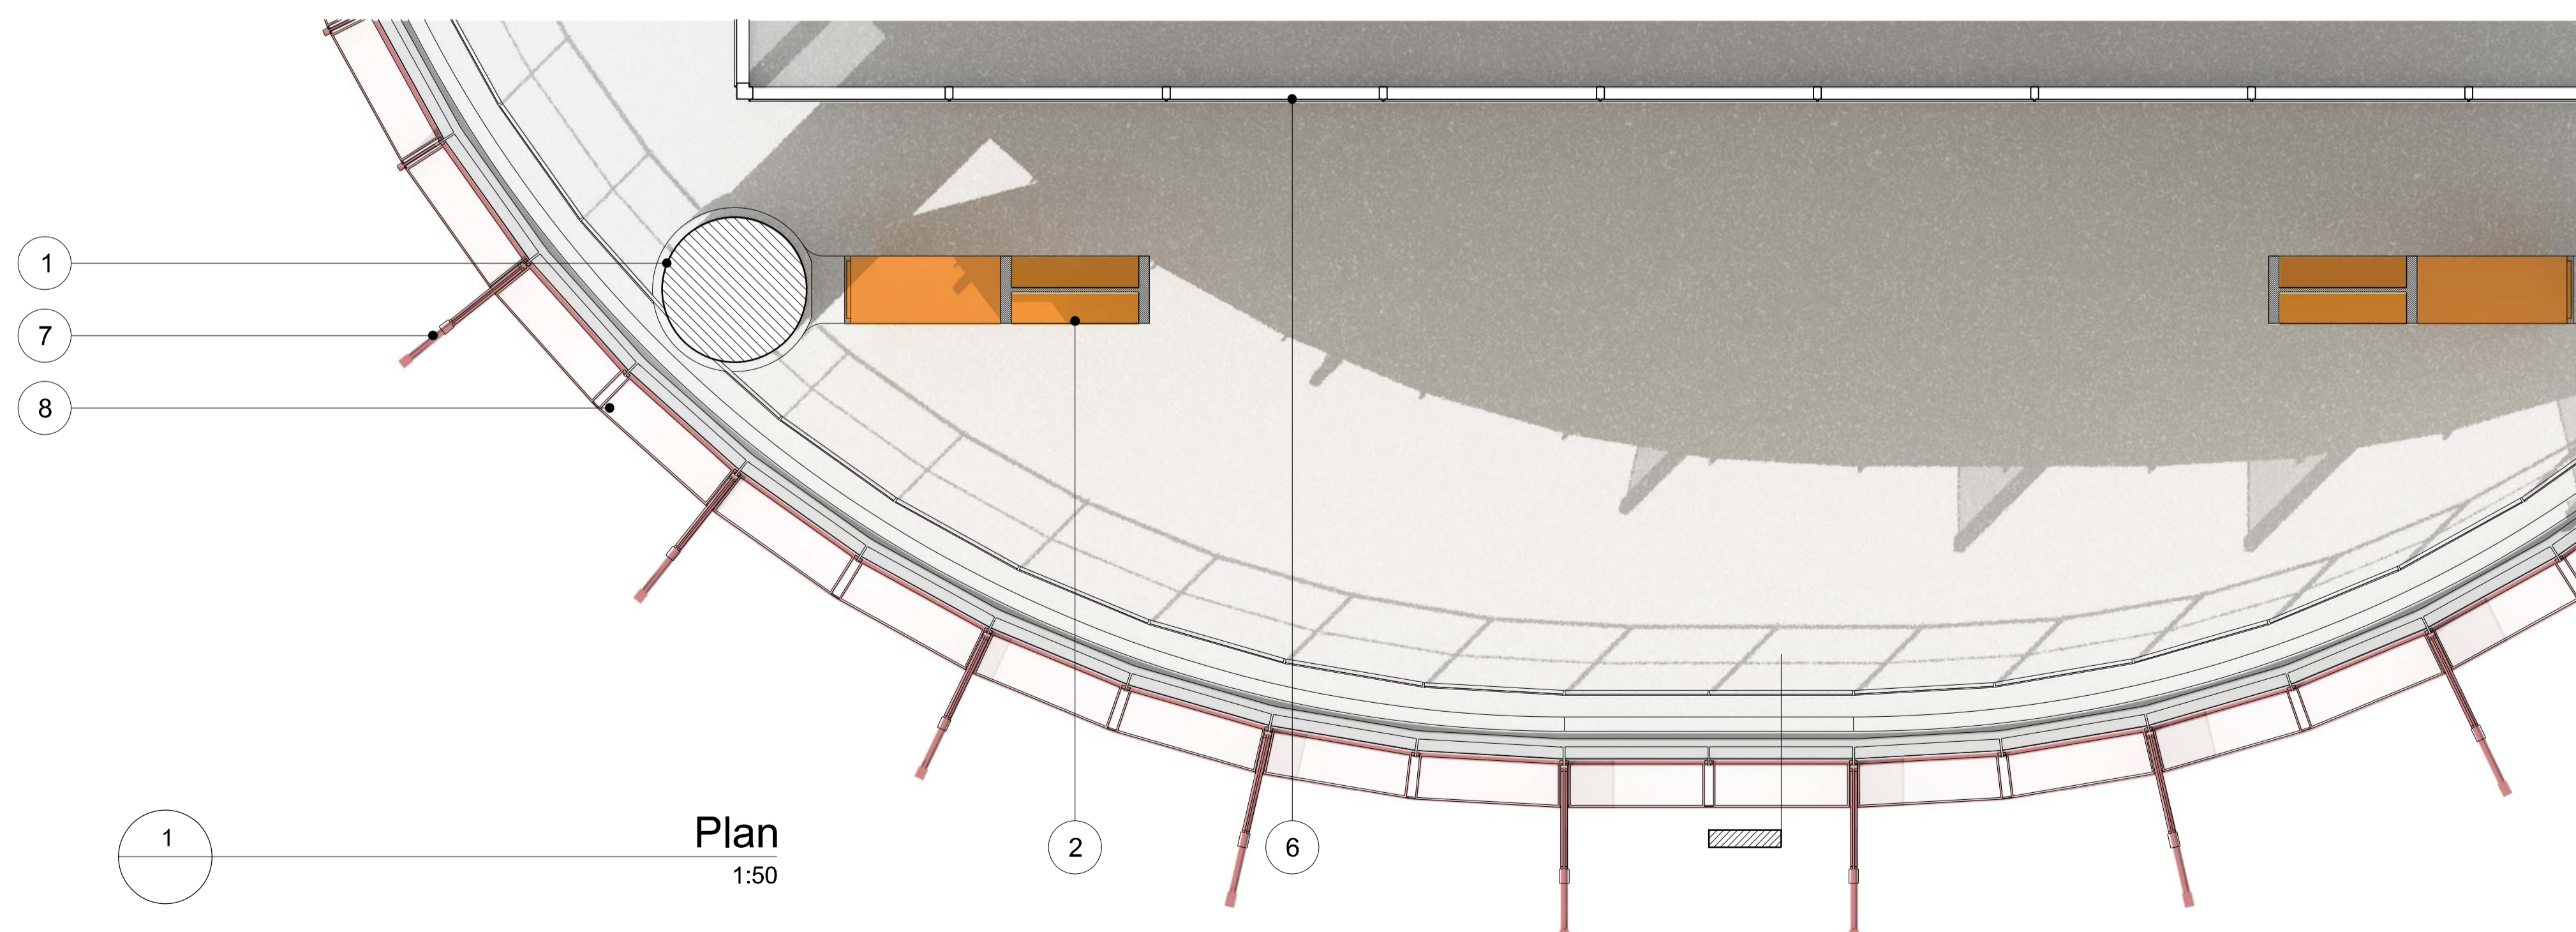

**Plan**  
1:50

**MATERIAL DESCRIPTION**

- 1 - STRUCTURE  
Primary structural concrete frame
- 2 - STRUCTURE  
Painted steel transfer structure
- 3 - EXTERNAL ENVELOPE  
Double glazed unit within aluminium curtainwall system with blind
- 4 - EXTERNAL ENVELOPE  
Back-painted glass spandrel and upstand panels within aluminium curtainwall system
- 5 - EXTERNAL SOFFIT  
Cementitious soffit panel supported on hidden sub-frame
- 6 - PLANT ENVELOPE  
Glazed ventilation louvres within aluminium framing system
- 7 - SOLAR SHADING  
Glazed vertical shading fin within sub-frame supported from curtainwall mullion with translucent and fritted sections to high level and spandrel zones
- 8 - SOLAR SHADING  
Fixed horizontal louvre supported from curtainwall mullion and vertical fin sub-frame

Revision A B	Date 21-10-2011 24-02-2012	Description Barangaroo South C3 Project Application MP11_0044 Amendments for Preferred Project Report	Legal <small>Do not scale from drawing. The author of this drawing takes no responsibility for any dimensions obtained by measuring or scaling from this drawing and no reference may be placed on such dimensions. It is the responsibility of the recipient to ascertain the dimensions specifically from the author of the measurement. The design of all structural and service elements must always be checked against the relevant code and standards. No reference may be placed on such dimensions from this drawing. © copyright Rogers Stirk Harbour + Partners, all rights reserved 2010</small>	Site Address Barangaroo Hickson Rd Millers Point NSW 2000 Sydney, Australia	Lead Architect <b>RSHP Australia Pty Limited</b> Ivan Harbour   Principal Architect   RAIA NSW ARB 8484 65-69 Kent St Millers Point NSW 2000 Sydney, Australia t: +61 2 9253 6111 f: +61 2 9253 6666 email: J6100@rsh-p.com www.rsh-p.com	Collaborating Architect <b>Lend Lease</b> design 30 The Bond 30 Hickson Rd Millers Point NSW 2000 Sydney, Australia t: +61 2 9236 6111 f: +61 2 9383 8133 www.bovslendlease.com	Client <b>Lend Lease</b> 30 The Bond 30 Hickson Rd Millers Point NSW 2000 Sydney, Australia t: +61 2 9236 6111 f: +61 2 9383 8133 www.bovslendlease.com	Project Barangaroo South - C3 Drawing Purpose Project Application: MP11_0044	Drawn/Checked by JS/YT	Drawing Title Detailed Bay Structural Brace Plant Level	Scale @ A1 1:50	Drawing Number RSHP-A-C3-6110-W	Drawing Date 07-10-2011	Revision Date 24-02-2012	Revision B
--------------------	----------------------------------	---	--	---	---	--	---	---	---------------------------	--	--------------------	------------------------------------	----------------------------	-----------------------------	---------------