


1 Elevation  
1:50



2 Section  
1:50

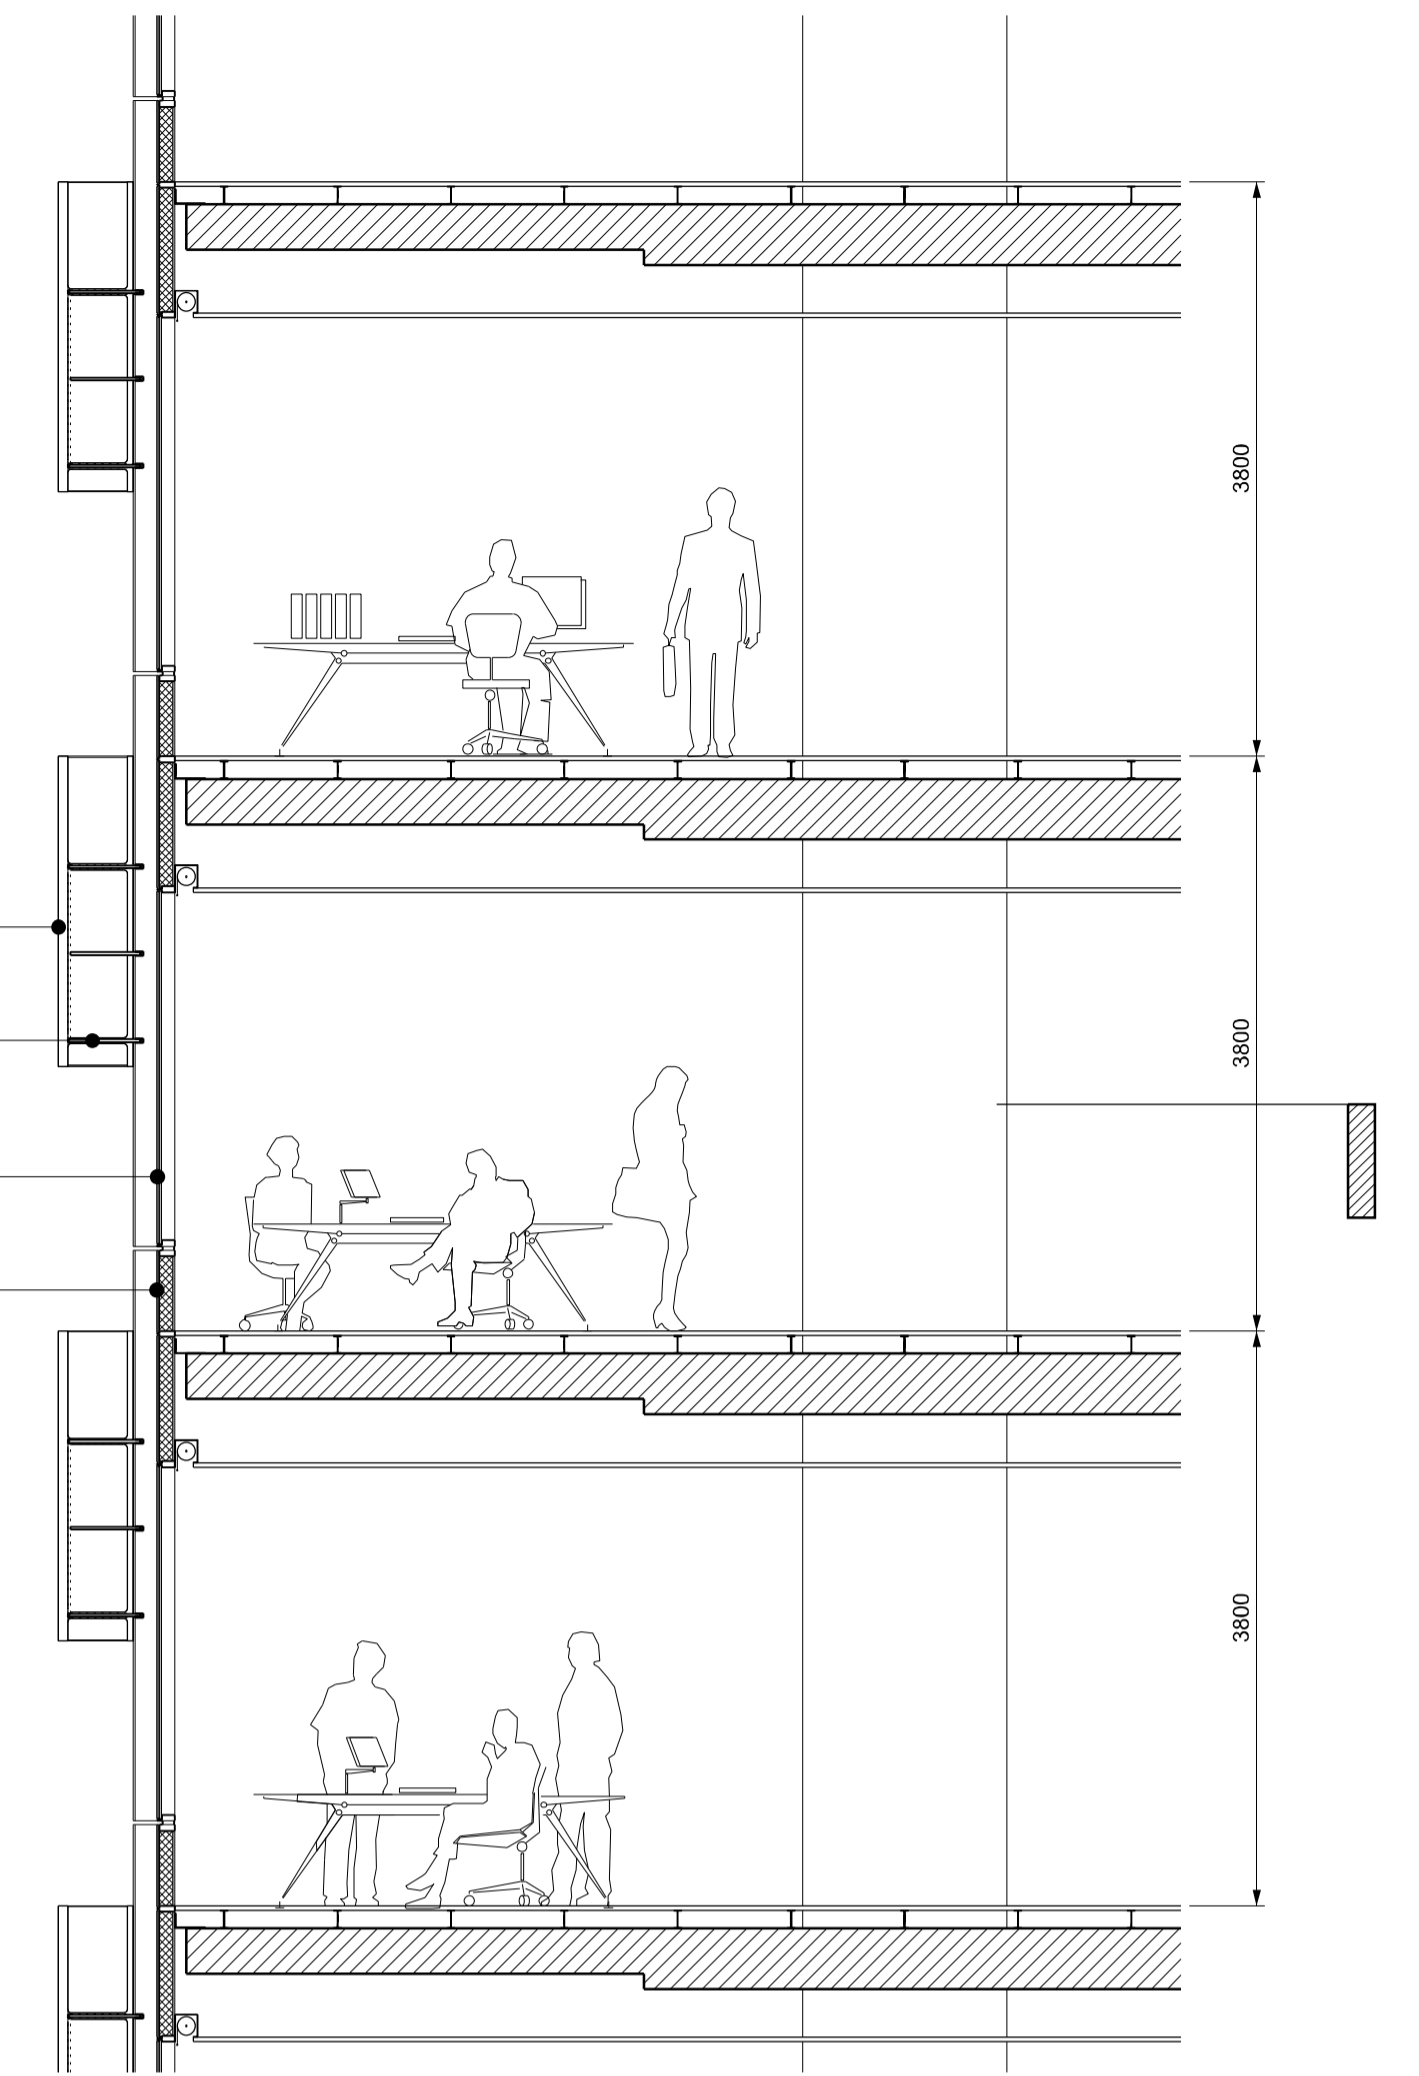

1 Plan  
1:50

**MATERIAL DESCRIPTION**

- 1 - STRUCTURE  
Primary structural concrete frame
- 2 - EXTERNAL ENVELOPE  
Double glazed unit within aluminium curtainwall system
- 3 - EXTERNAL ENVELOPE  
Double glazed unit within aluminium curtainwall system with blind
- 4 - EXTERNAL ENVELOPE  
Back-painted glass spandrel and upstand panels within aluminium curtainwall system
- 5 - SOLAR SHADING  
Glazed vertical shading fin within sub-frame supported from curtainwall mullion with translucent and fritted sections to high level and spandrel zones
- 6 - SOLAR SHADING  
Fixed horizontal louvre supported from curtainwall mullion and vertical fin sub-frame

Revision	Date	Description	Legal	Site Address	Lead Architect	Collaborating Architect	Client	Project	Drawn/Checked by	Drawing Title	Scale @ A1	Drawing Number	
A	21-10-2011	Barangaroo South C3 Project Application MP11_0044	Do not scale from drawing. The author of this drawing takes no responsibility for any dimensions obtained by measuring or scaling from this drawing and no reference may be placed on such dimensions. Any dimension is given, it is the responsibility of the recipient to ascertain the dimension specified from the author or by the measurement. The design of all structural and service elements must always be checked against the relevant code and standards. For reference also all the relevant specifications should be checked on the drawings. © copyright Rogers Stirk Harbour + Partners, all rights reserved 2010	Barangaroo Hickson Rd Millers Point NSW 2000 Sydney, Australia	<b>RSHP Australia Pty Limited</b> Ivan Harbour   Principal Architect   RIAA NSW ARB 8484 65-69 Kent St Millers Point NSW 2000 Sydney, Australia t: +61 2 9253 5655 f: +61 2 9253 5666 email: J6100@rsh-p.com www.rsh-p.com	Lend Lease design 30 The Bond 30 Hickson Rd Millers Point NSW 2000 Sydney, Australia t: +61 2 9236 6111 f: +61 2 9383 8133 www.bovslendlease.com	30 The Bond 30 Hickson Rd Millers Point NSW 2000 Sydney, Australia t: +61 2 9236 6111 f: +61 2 9383 8133 www.bovslendlease.com	Barangaroo South - C3	JS/YT	Detailed Bay Typical North Facade Office Floor	1:50	RSHP-A-C3-6140-N	
B	24-02-2012	Amendments for Preferred Project Report						Project Application: MP11_0044			Drawing Date	Revision Date	Revision
											07-10-2011	24-02-2012	B