



LEGEND

- STAGE BOUNDARY
- PROPOSED TREES
REFER TO INDICATIVE PLANT SCHEDULE
- PROPOSED SHRUBS & GROUNDCOVERS
REFER TO INDICATIVE PLANT SCHEDULE
- PATH & PAVING
REFER TO ARCHITECTS DETAILS
- PLAYGROUND
- UNIT PAVING TO COURTYARDS
REFER TO ARCHITECTS DWG
- SANDSTONE RIP RAP RETAINING WALL
- BBO AREA / PERGOLA TO ARCHITECTS DETAIL
- LAWN AREA
- PROPOSED SHRUBS & GROUNDCOVERS
REFER TO INDICATIVE PLANT SCHEDULE
- PATH & PAVING
REFER TO ARCHITECTS DETAILS
- PLAYGROUND
- UNIT PAVING TO COURTYARDS
REFER TO ARCHITECTS DWG
- SANDSTONE RIP RAP RETAINING WALL
- BBO AREA / PERGOLA TO ARCHITECTS DETAIL




LEGEND

- STAGE BOUNDARY
- PROPOSED TREES
REFER TO INDICATIVE PLANT SCHEDULE
- PROPOSED HEDGE PLANTING
REFER TO INDICATIVE PLANT SCHEDULE
- LAWN AREA
- PROPOSED SHRUBS & GROUNDCOVERS
REFER TO INDICATIVE PLANT SCHEDULE
- PATH & PAVING
REFER TO ARCHITECTS DETAILS
- UNIT PAVING TO COURTYARDS
REFER TO ARCHITECTS DWG
- SANDSTONE RIP RAP RETAINING WALL

INDICATIVE PLANT SCHEDULE

SPECIES	COMMON NAME	SIZE	SPACING
INDIVIDUAL TREES			
<i>Acer negundo</i> 'Sensation'	Box Elder Mapl	300 litre	as shown
<i>Acer palmatum</i> 'Senkaki'	Japanese Maple	300 litre	as shown
<i>Elaeocarpus reticulatus</i> 'Prima Donna'	Blueberry Ash	300 litre	as shown
<i>Flindersia australis</i>	Crows Ash	300 litre	as shown
<i>Fraxinus raywoodii</i>	Raywood Ash	200 litre	as shown
<i>Elaeocarpus eumundii</i>	Smooth-leaved Quandong	100 litre	as shown
<i>Lagerstroemia indica</i>	Crepe Myrtle	100 litre	as shown
HEDGES			
<i>Acmena smithii</i> 'Minor'	Dwarf Acmena	45 litre	1000mm
<i>Magnolia</i> 'Little Gem'	Dwarf Magnolia	45 litre	1000mm
<i>Syzygium paniculatum</i> dwarf	Dwarf Lilly Pilly	45 litre	1000mm
<i>Viburnum odoratissimum</i> 'Emerald Lustre'	Viburnum	45 litre	1000mm
LOW HEDGES			
<i>Acacia pravissima</i> 'Little Nugget'	Wattle	200mm	500mm
<i>Acmena</i> 'Allyns Magic'	Dwarf Lilly Pilly	200mm	600mm
<i>Correa</i> 'Dusky Bells'	Native Fuschia	200mm	500mm
<i>Escallonia</i> 'Donard Beauty'	Escallonia	45 Litre	800mm
<i>Raphiolepis indica</i>	Indian Hawthorn	45 litre	800mm
GROUNDCOVERS			
<i>Anigozanthus</i> 'Ruby Velvet'	Kangaroo Paw	140mm	300mm
<i>Agave attenuata</i>	Agave	25 Litre	400mm
<i>Ajuga reptans</i> 'Caitlin's Giant'	Blue bugle	140mm	300mm
<i>Baeckea virgata</i> dwarf	Dwarf Baeckea	200mm	500mm
<i>Brachyscome multifida</i>	Cutleaf Daisy	140mm	300mm
<i>Cordylone Red Fountain</i>	Red cordylone	200mm	400mm
<i>Dianella caerulea</i>	Flax Lily	140mm	300mm
<i>Dianella</i> 'Silver Streak'	Variegated Flax Lily	140mm	300mm
<i>Dietes robinsoniana</i>	Wedding Lily	200mm	400mm
<i>Duranta</i> 'Sheenas Gold'	Golden Duranta	200mm	400mm
<i>Eriostemon</i> 'Stardust'	Waxflower	200mm	400mm
<i>Festuca glauca</i>	Blue fescue	140mm	300mm
<i>Grevillea lanigera</i> 'Mt Tamboritha'	Woolly Grevillea	140mm	400mm
<i>Hardenbergia violacea</i> 'Meema'	Sarsparilla	140mm	400mm
<i>Hymenocallis littoralis</i>	Spider Lily	200mm	400mm
<i>Liriope muscari</i>	Turf Lily	140mm	300mm
<i>Liriope muscari</i> 'Evergreen Giant'	Giant turf lily	140mm	400mm
<i>Liriope</i> 'Silver Dragon'	Variegated turf lily	140mm	300mm
<i>Lomandra hystrix</i>	Spiny-headed Matrush	140mm	400mm
<i>Lomandra</i> 'Tanika'	Matrush	140mm	400mm
<i>Lomandra</i> 'Nyalla'	Blue Matrush	140mm	400mm
<i>Sedum</i> 'Autumn Joy'	Stonecrop	200mm	400mm
<i>Zephyranthes candida</i>	Autumn crocus	140mm	300mm

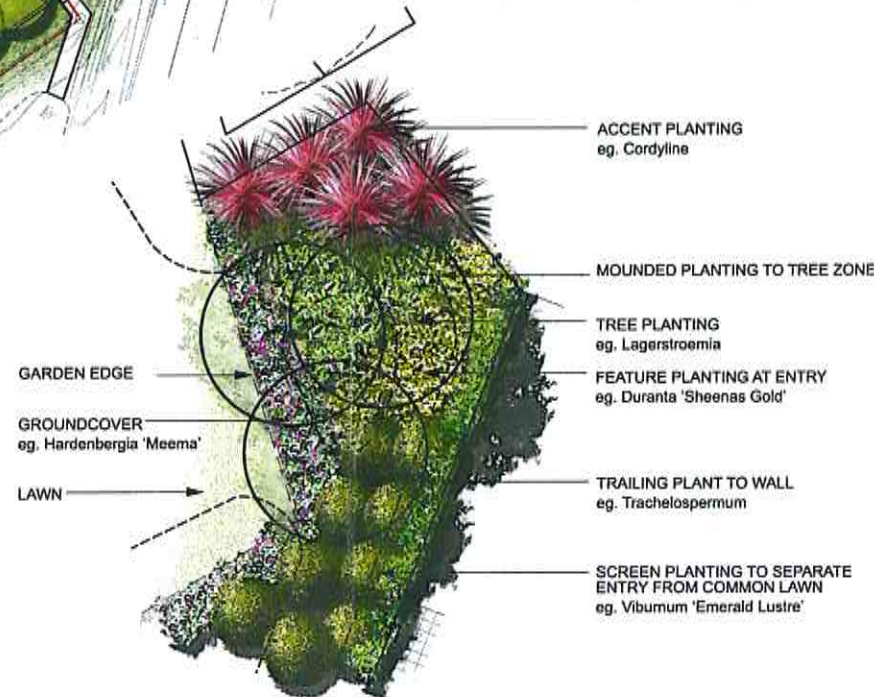


1 EPPING PARK STAGE 3 BUILDING 17

SCALE 1:250

2 INDICATIVE PLANTING LAYOUT

SCALE 1:100

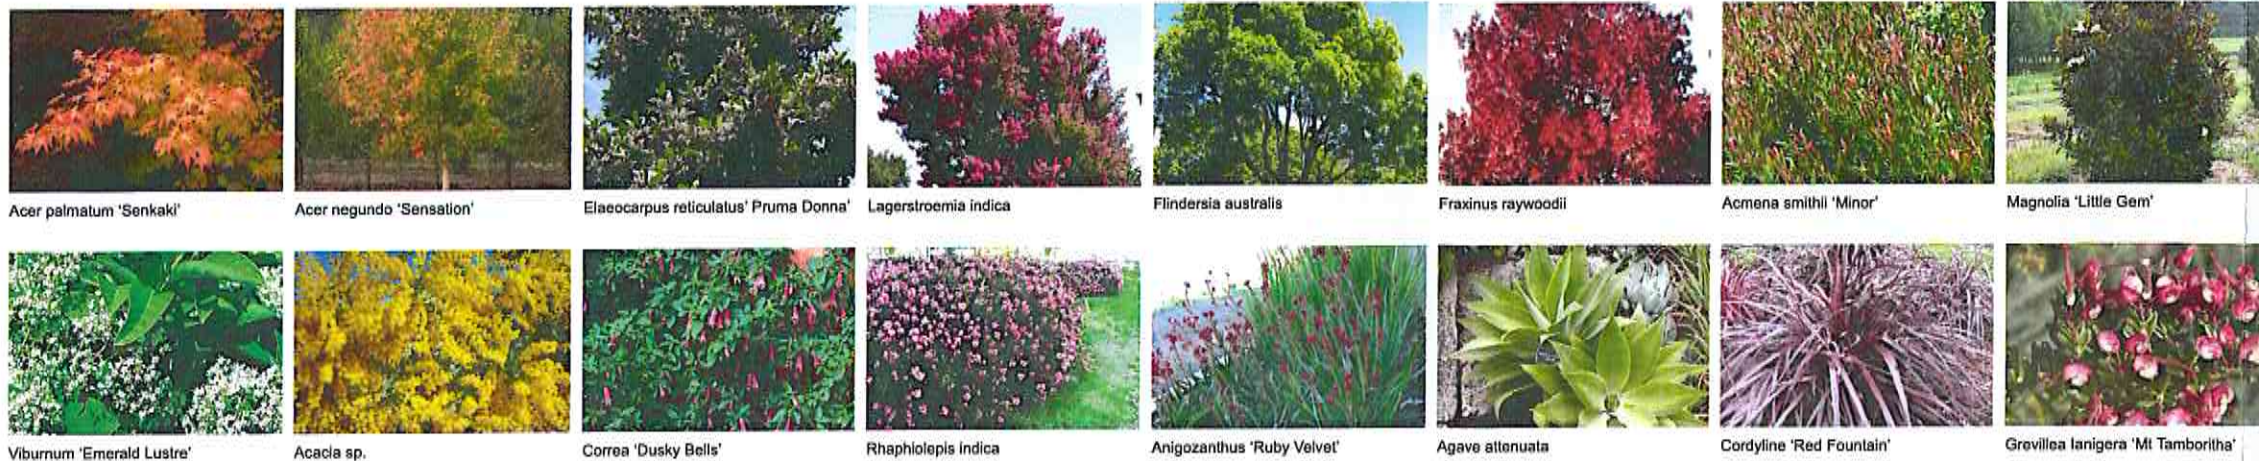

3 SELECTION OF IMAGES FROM INDICATIVE PLANT SCHEDULE






client: MERITON APARTMENTS

EPPING PARK STAGE 3 BUILDING 17 LANDSCAPE PLAN

STURT ASSOCIATES
Landscape Architects, Urban Design & Environmental Design
SUITE 01, 220 WATTLE STREET
WYNDHAM VIC 3046
PH: (03) 9271 3744 FX: (03) 9271 0440

DATE: 31 JUL 2012
DRAWING: DA-1122-02
SCALE: 1:250 @ A1

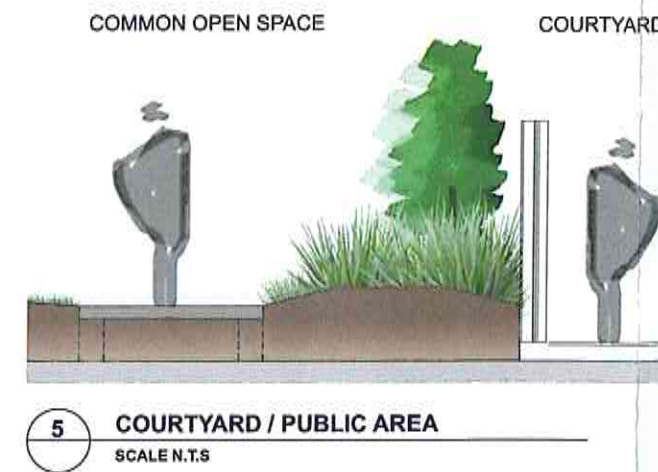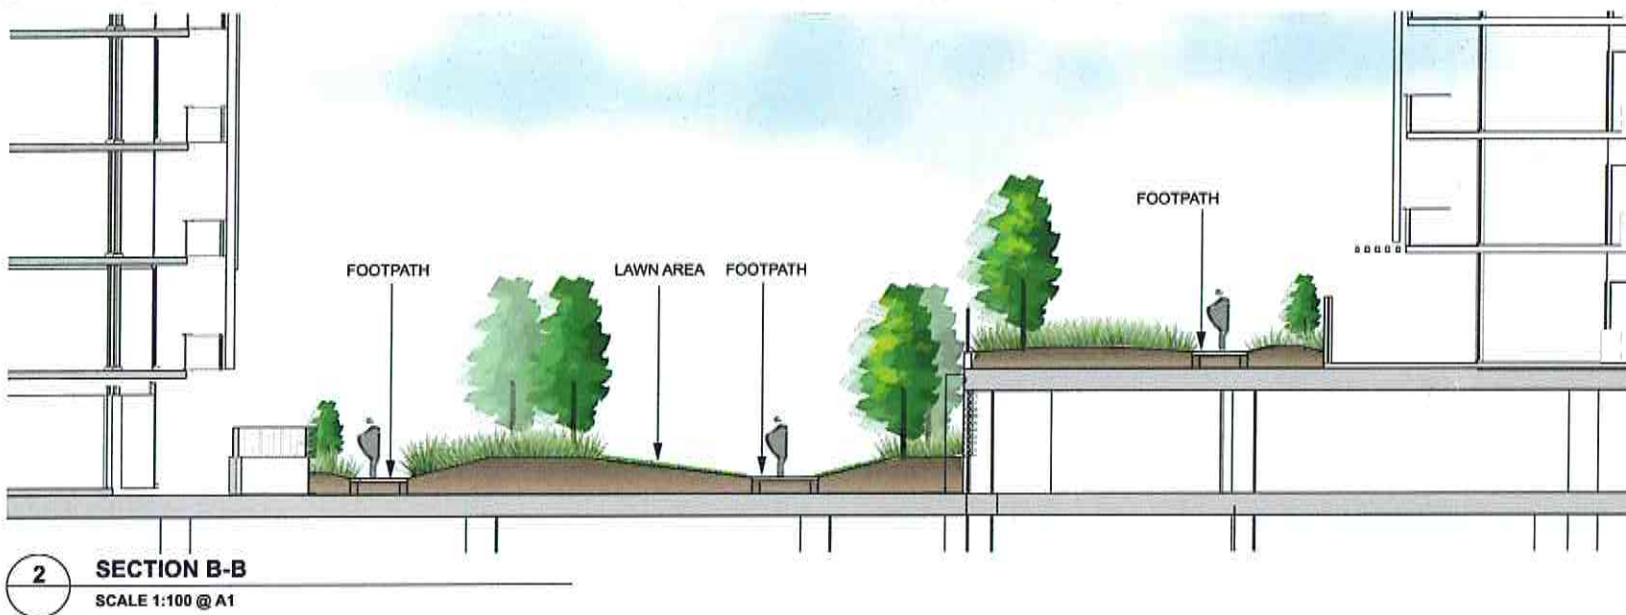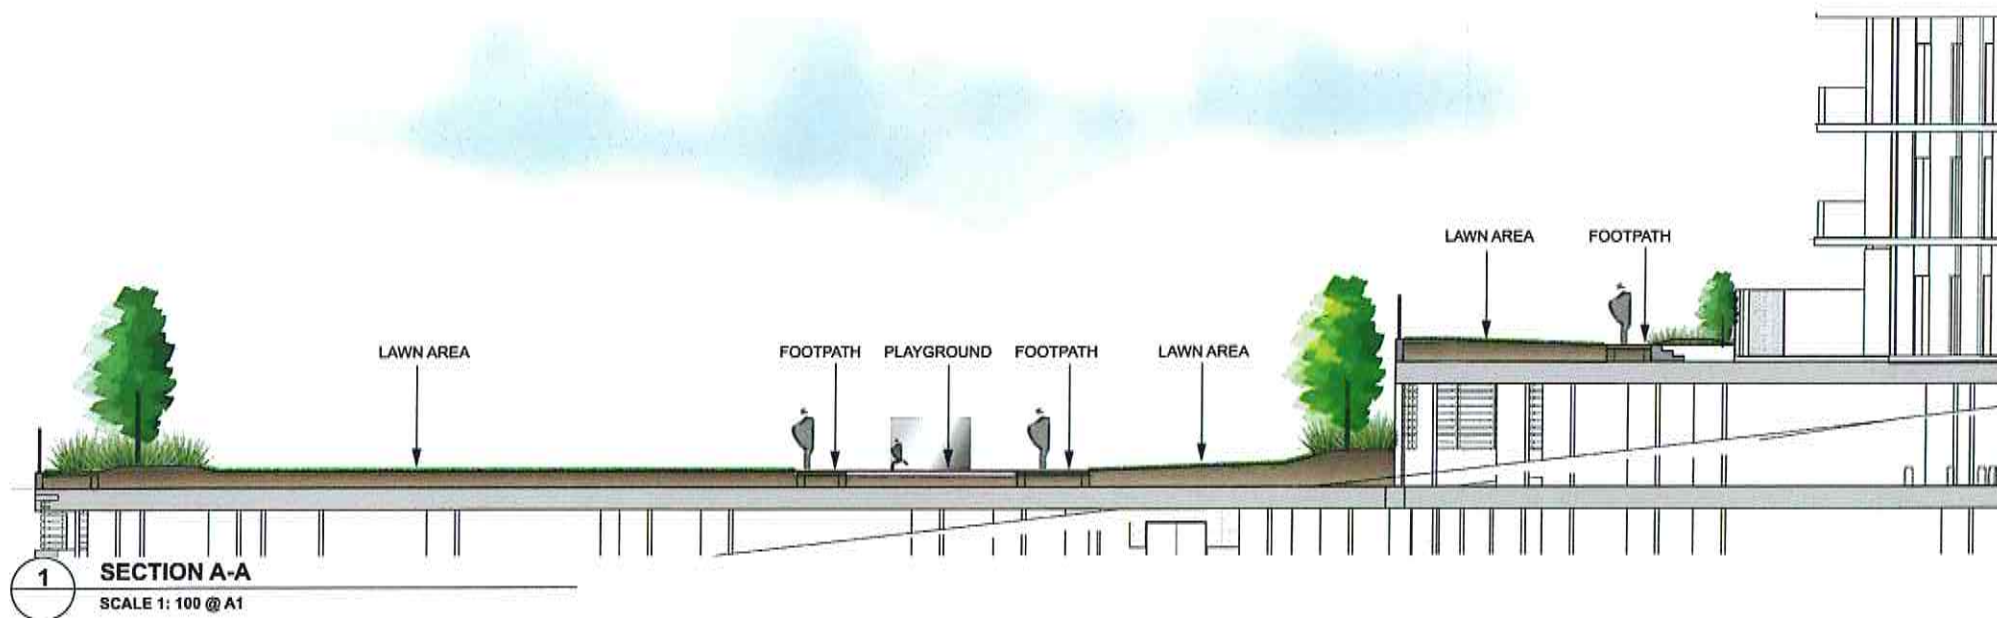

client: MERITON APARTMENTS
**EPPING PARK
STAGE 3
SECTIONS**

STURT ASSOCIATES
LANDSCAPE ARCHITECTS, URBAN DESIGN & ENVIRONMENTAL DESIGN
SUITE 61, 530 HUNTER STREET
MELBOURNE VIC 3007
PH: 1021 9211 2144 FAX: 1021 9211 0440

DATE: 31 JUL 2012
DRAWING: DA-1122-03
SCALE: As shown @ A1