




3 West-1
1: 100

4 West
1: 100

KEY	DESCRIPTION
AL	ALUMINIUM LOUVRES
FN	FENCE
GL	GLASS
PC(A)	PRECAST CONCRETE A
PC(B)	PRECAST CONCRETE B
PC(TC)	PRECAST CONCRETE TEXTURED C
PC(TD)	PRECAST CONCRETE TEXTURED D

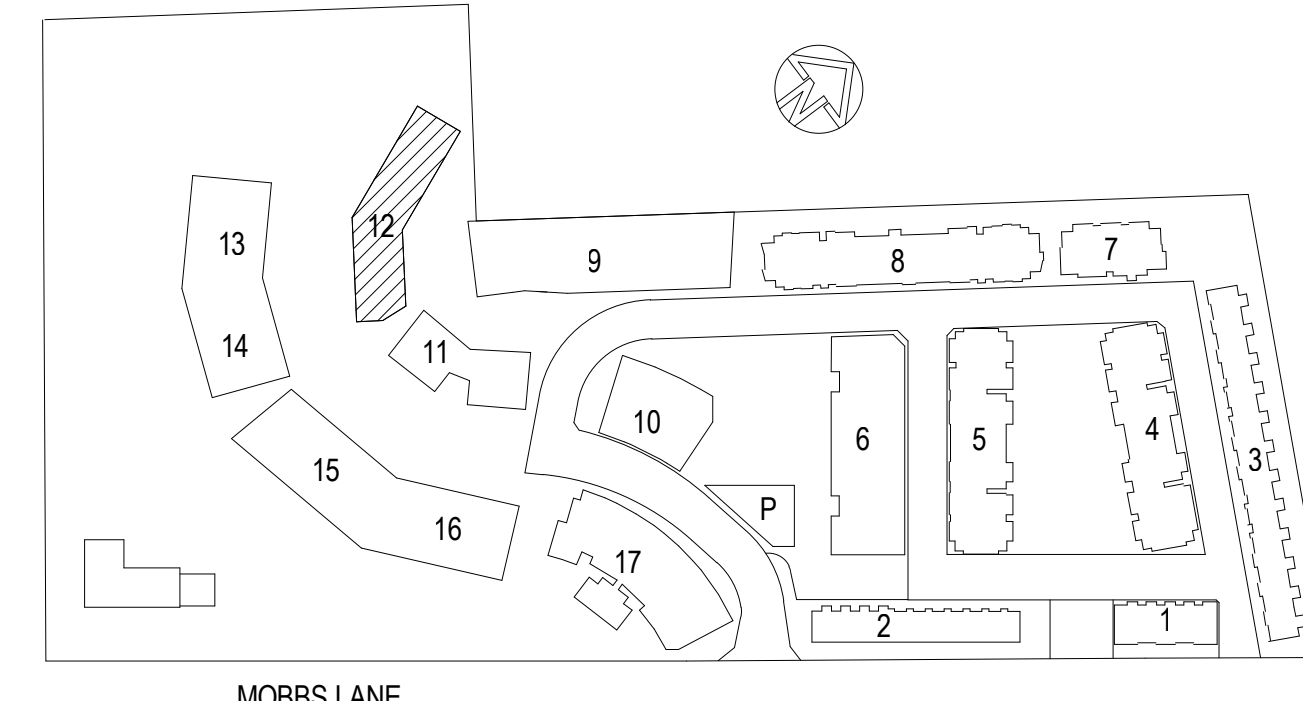

GENERAL NOTES:

THIS DRAWING IS THE EXCLUSIVE PROPERTY OF MERITON APARTMENTS PTY LTD. & THE REPRODUCTION OF ANY PART WITHOUT THE PRIOR WRITTEN CONSENT OF MERITON APARTMENTS PTY LTD. IS A VIOLATION OF APPLICABLE LAWS. IN NO EVENT SHALL MERITON APARTMENTS PTY LTD. BE HELD LIABLE FOR SPECIAL, COLLATERAL, INCIDENTAL, OR CONSEQUENTIAL DAMAGES IN CONNECTION WITH THE USE OF THIS DIGITAL DATA ONCE RELEASED FROM THE MERITON APARTMENTS PTY LTD. OFFICES. THIS DRAWING IS TO BE REG A UNDERSTOOD IN CONJUNCTION WITH THE STRUCTURAL, MECHANICAL, ELECTRICAL, & OR ANY OTHER CONSULTANT DOCUMENTATION AS MAY BE APPLICABLE TO THE PROJECT PRIOR TO THE START OF ANY WORKS AND FOR ITS DURATION.

NOTE FOR BRICKWORK:
ELECTRICAL CHIPS/BOARDS ON RESIDENTIAL FLOORS ARE HOLLOW CORE DOORS LINED ON INSIDE FACE WITH 13mm FIRE GRADE PLASTERBOARD WITH A PERIMETER SMOKE SEAL.

F.R.L. FOR WALLS
PARKING LEVELS:
• LIFT SHAFT _240/120/120
• FIRE STAIRS _-120/120
• VENTILATION & GARBAGE SHAFTS _-120/120
• MAIN GARBAGE ROOM DOOR _-120/120
• FIRE STAIR DOORS _-400/30
COMMERCIAL & RETAIL LEVELS:
• LIFT SHAFT 180/120/120
• FIRE STAIRS _-120/120
• VENTILATION & GARBAGE SHAFTS _-120/120
• FIRE STAIR DOORS _-400/30
RESIDENTIAL LEVELS:
• LIFT SHAFT _80/90/90
• FIRE STAIRS _-400/90
• VENTILATION & GARBAGE SHAFTS _-400/90
• FIRE STAIR DOORS _-400/90
• GARBAGE ROOM DOORS _-400/90
• FIRE STAIR DOORS _-400/90
• APARTMENT DIVIDING WALLS & WALLS BOUNDING PUBLIC AREAS AND CORRIDORS _-400/90
NB: ALL F.R.L.S RELATE TO NON-LOADBEARING CONSTRUCTION AS APPLICABLE CODE DEFINITION (STRUCTURAL ADEQUACY/INTEGRITY/INSULATION)

B 21.03.13 PREFERRED PROJECT		REVISION		TWJ	
A 10.01.13 ISSUED FOR DA		REVISION		BY	
ISSUE	DATE	REVISION		BY	

Meriton
Apartments Pty. Ltd.
Builders & Developers

Level 11, 528 Kent Street, Sydney NSW 2000
Tel: (02) 9587 2888 Fax: (02) 9587 2777 Email: info@design.meriton.com.au Internet: http://www.meriton.com.au

PROJECT:
EPHING PARK - STAGE 3
BUILDINGS 11, 12, 13, 14, 15, 16, 17
61 MOBBS LANE,
EPHING, NSW 2121

DRAWING TITLE:
BUILDING 12
ELEVATIONS - EAST & WEST

DATE: OCT 2012	SCALE: 1: 100	DRAWING NO: A3022-12-EL	SEL: B
DRAWN BY: JIN	PROJ. NO: 764		
DO NOT SCALE		NORTH	

USE FOURED DIMENSIONS AT ALL TIMES. IF IN CONFLICT, CONSULT WITH MERITON APARTMENTS PTY LTD. CONSULTANTS TO CHECK AND VERIFY ALL LEVELS, DATUMS AND DIMENSIONS ON SITE AND SHALL REPORT ANY DISCREPANCIES OR OMISSIONS TO MERITON APARTMENTS PTY LTD. PRIOR TO COMMENCEMENT OF WORK AND DURING THE CONSTRUCTION PHASE.

DA ISSUE

CAD FILE: D:\REVIT_2013\eppling park DA\Bld-12A_Bld-12D\LAB.rvt