





2 Level 1 - Adaptable
1 : 250




1 Ground - Adaptables
1 : 250

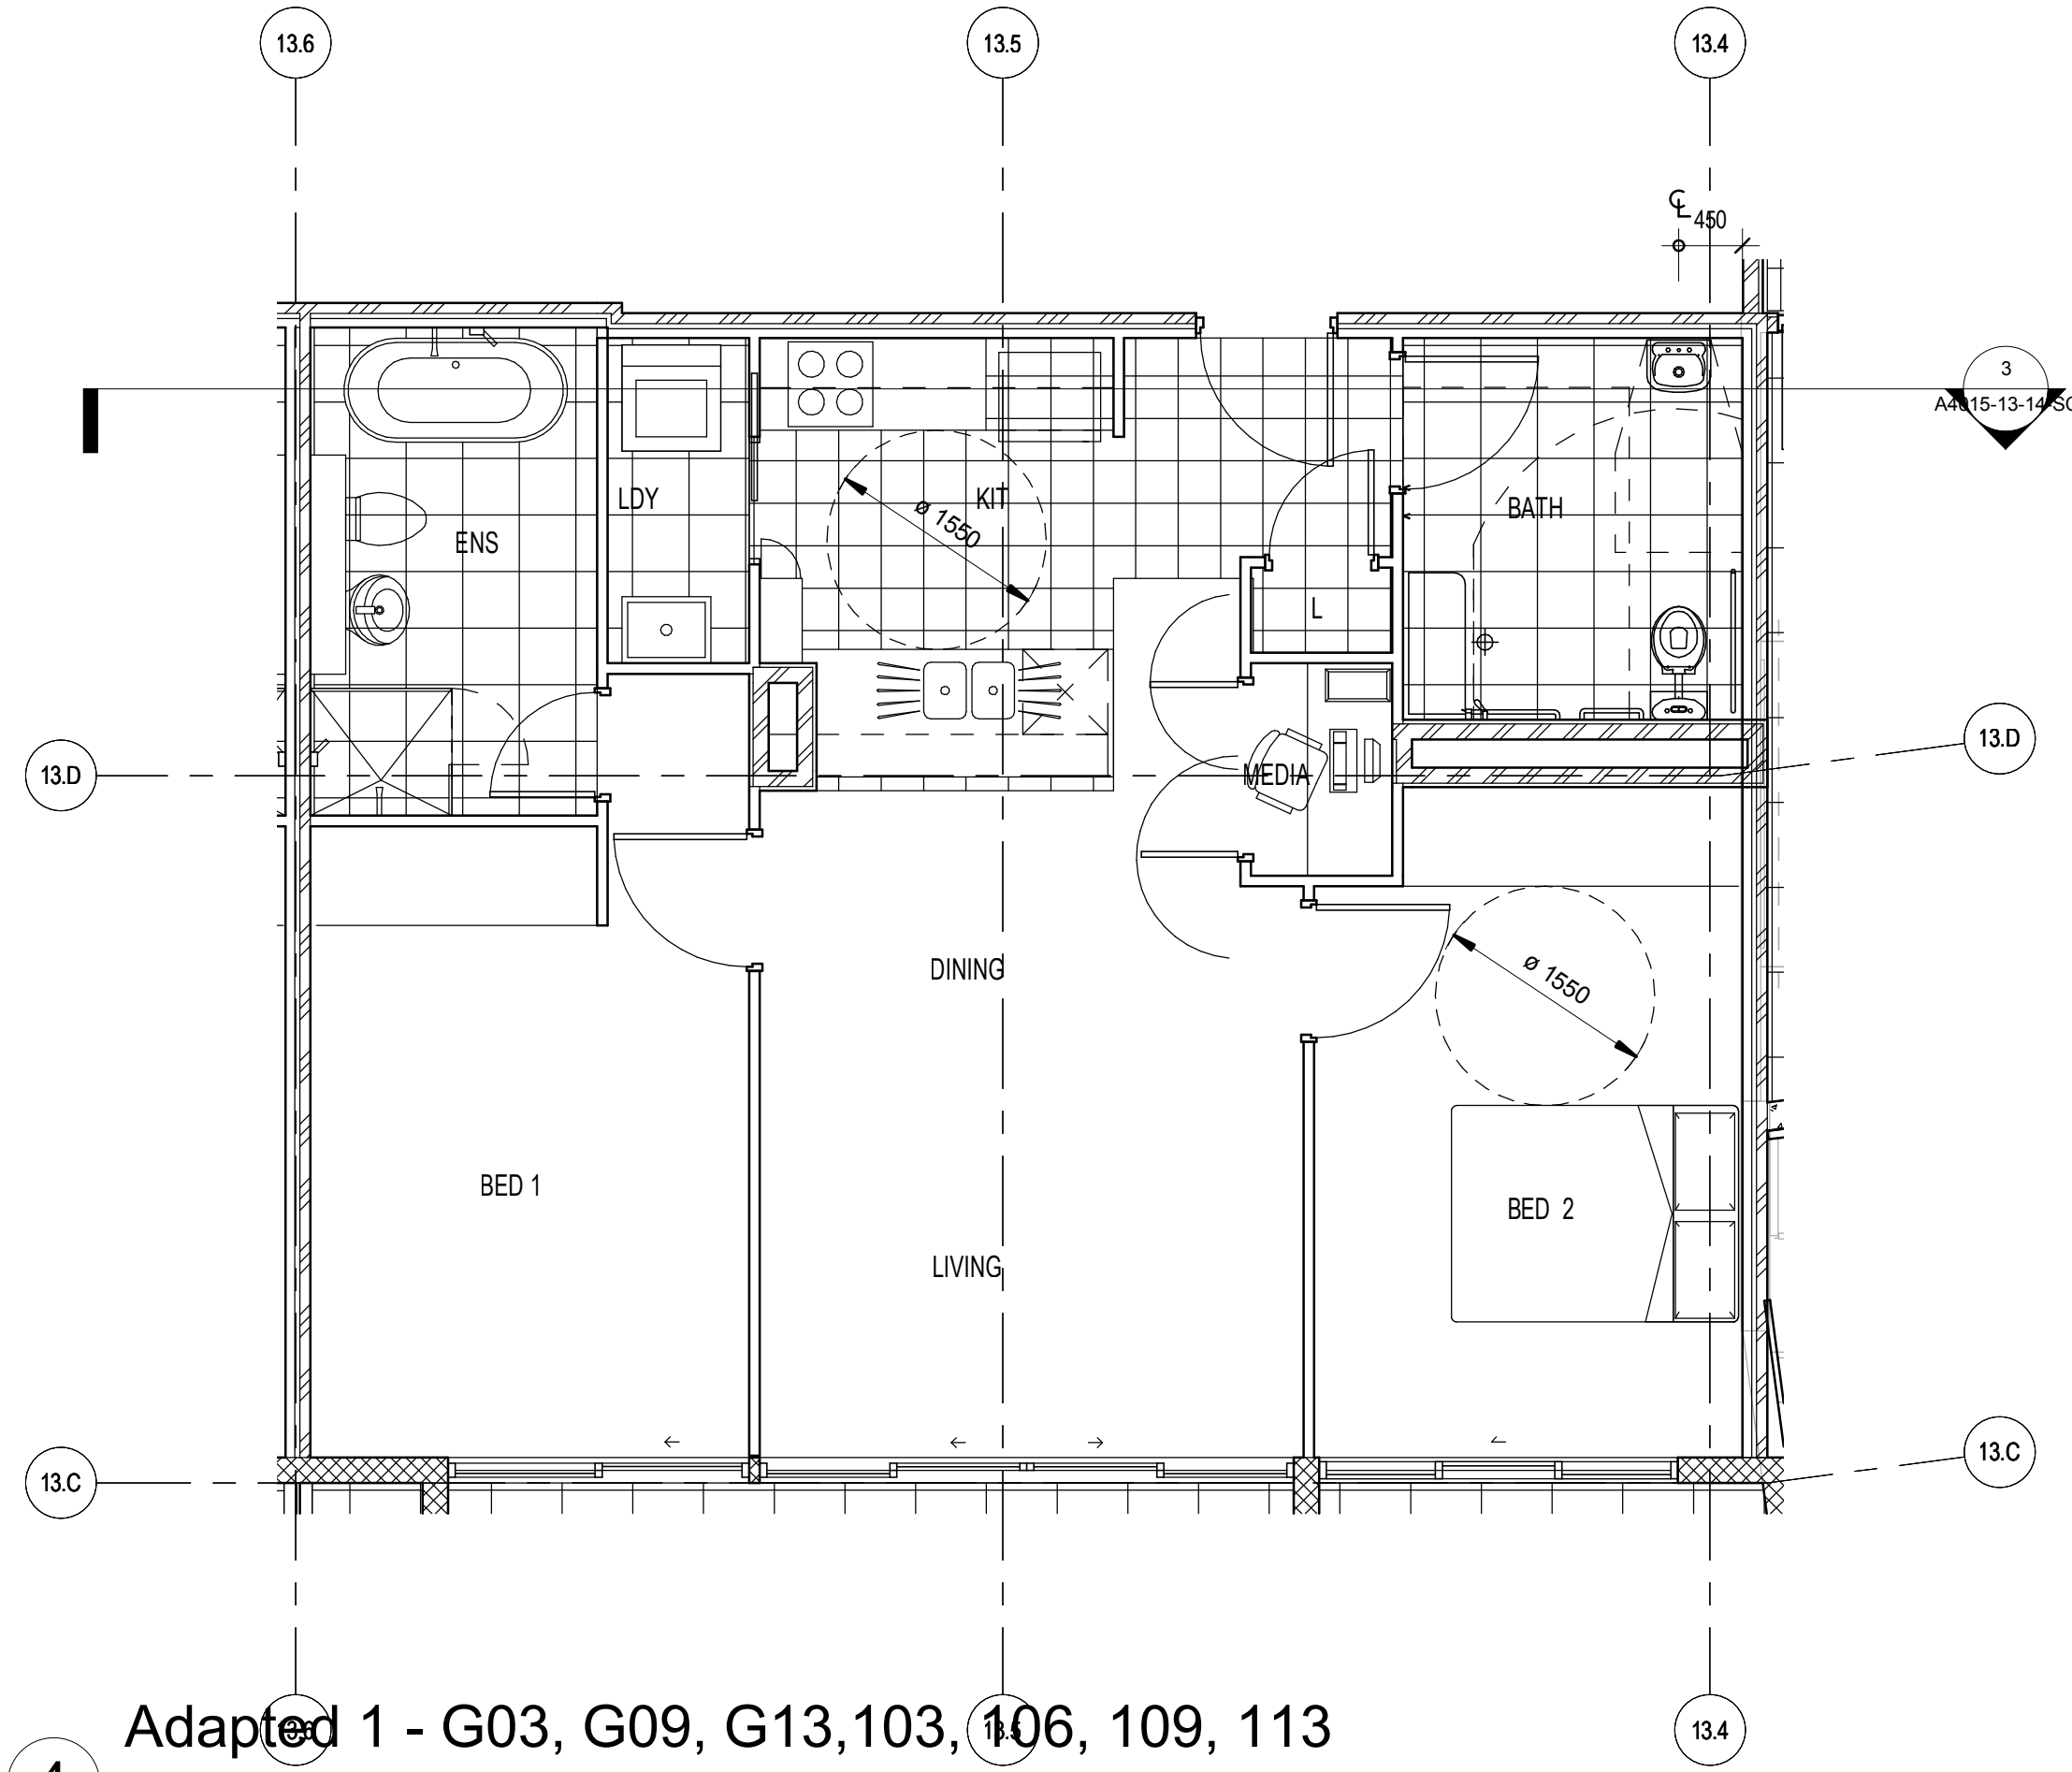

4 Adaptable 1 - G03, G09, G13, 103, 106, 109, 113
1 : 50

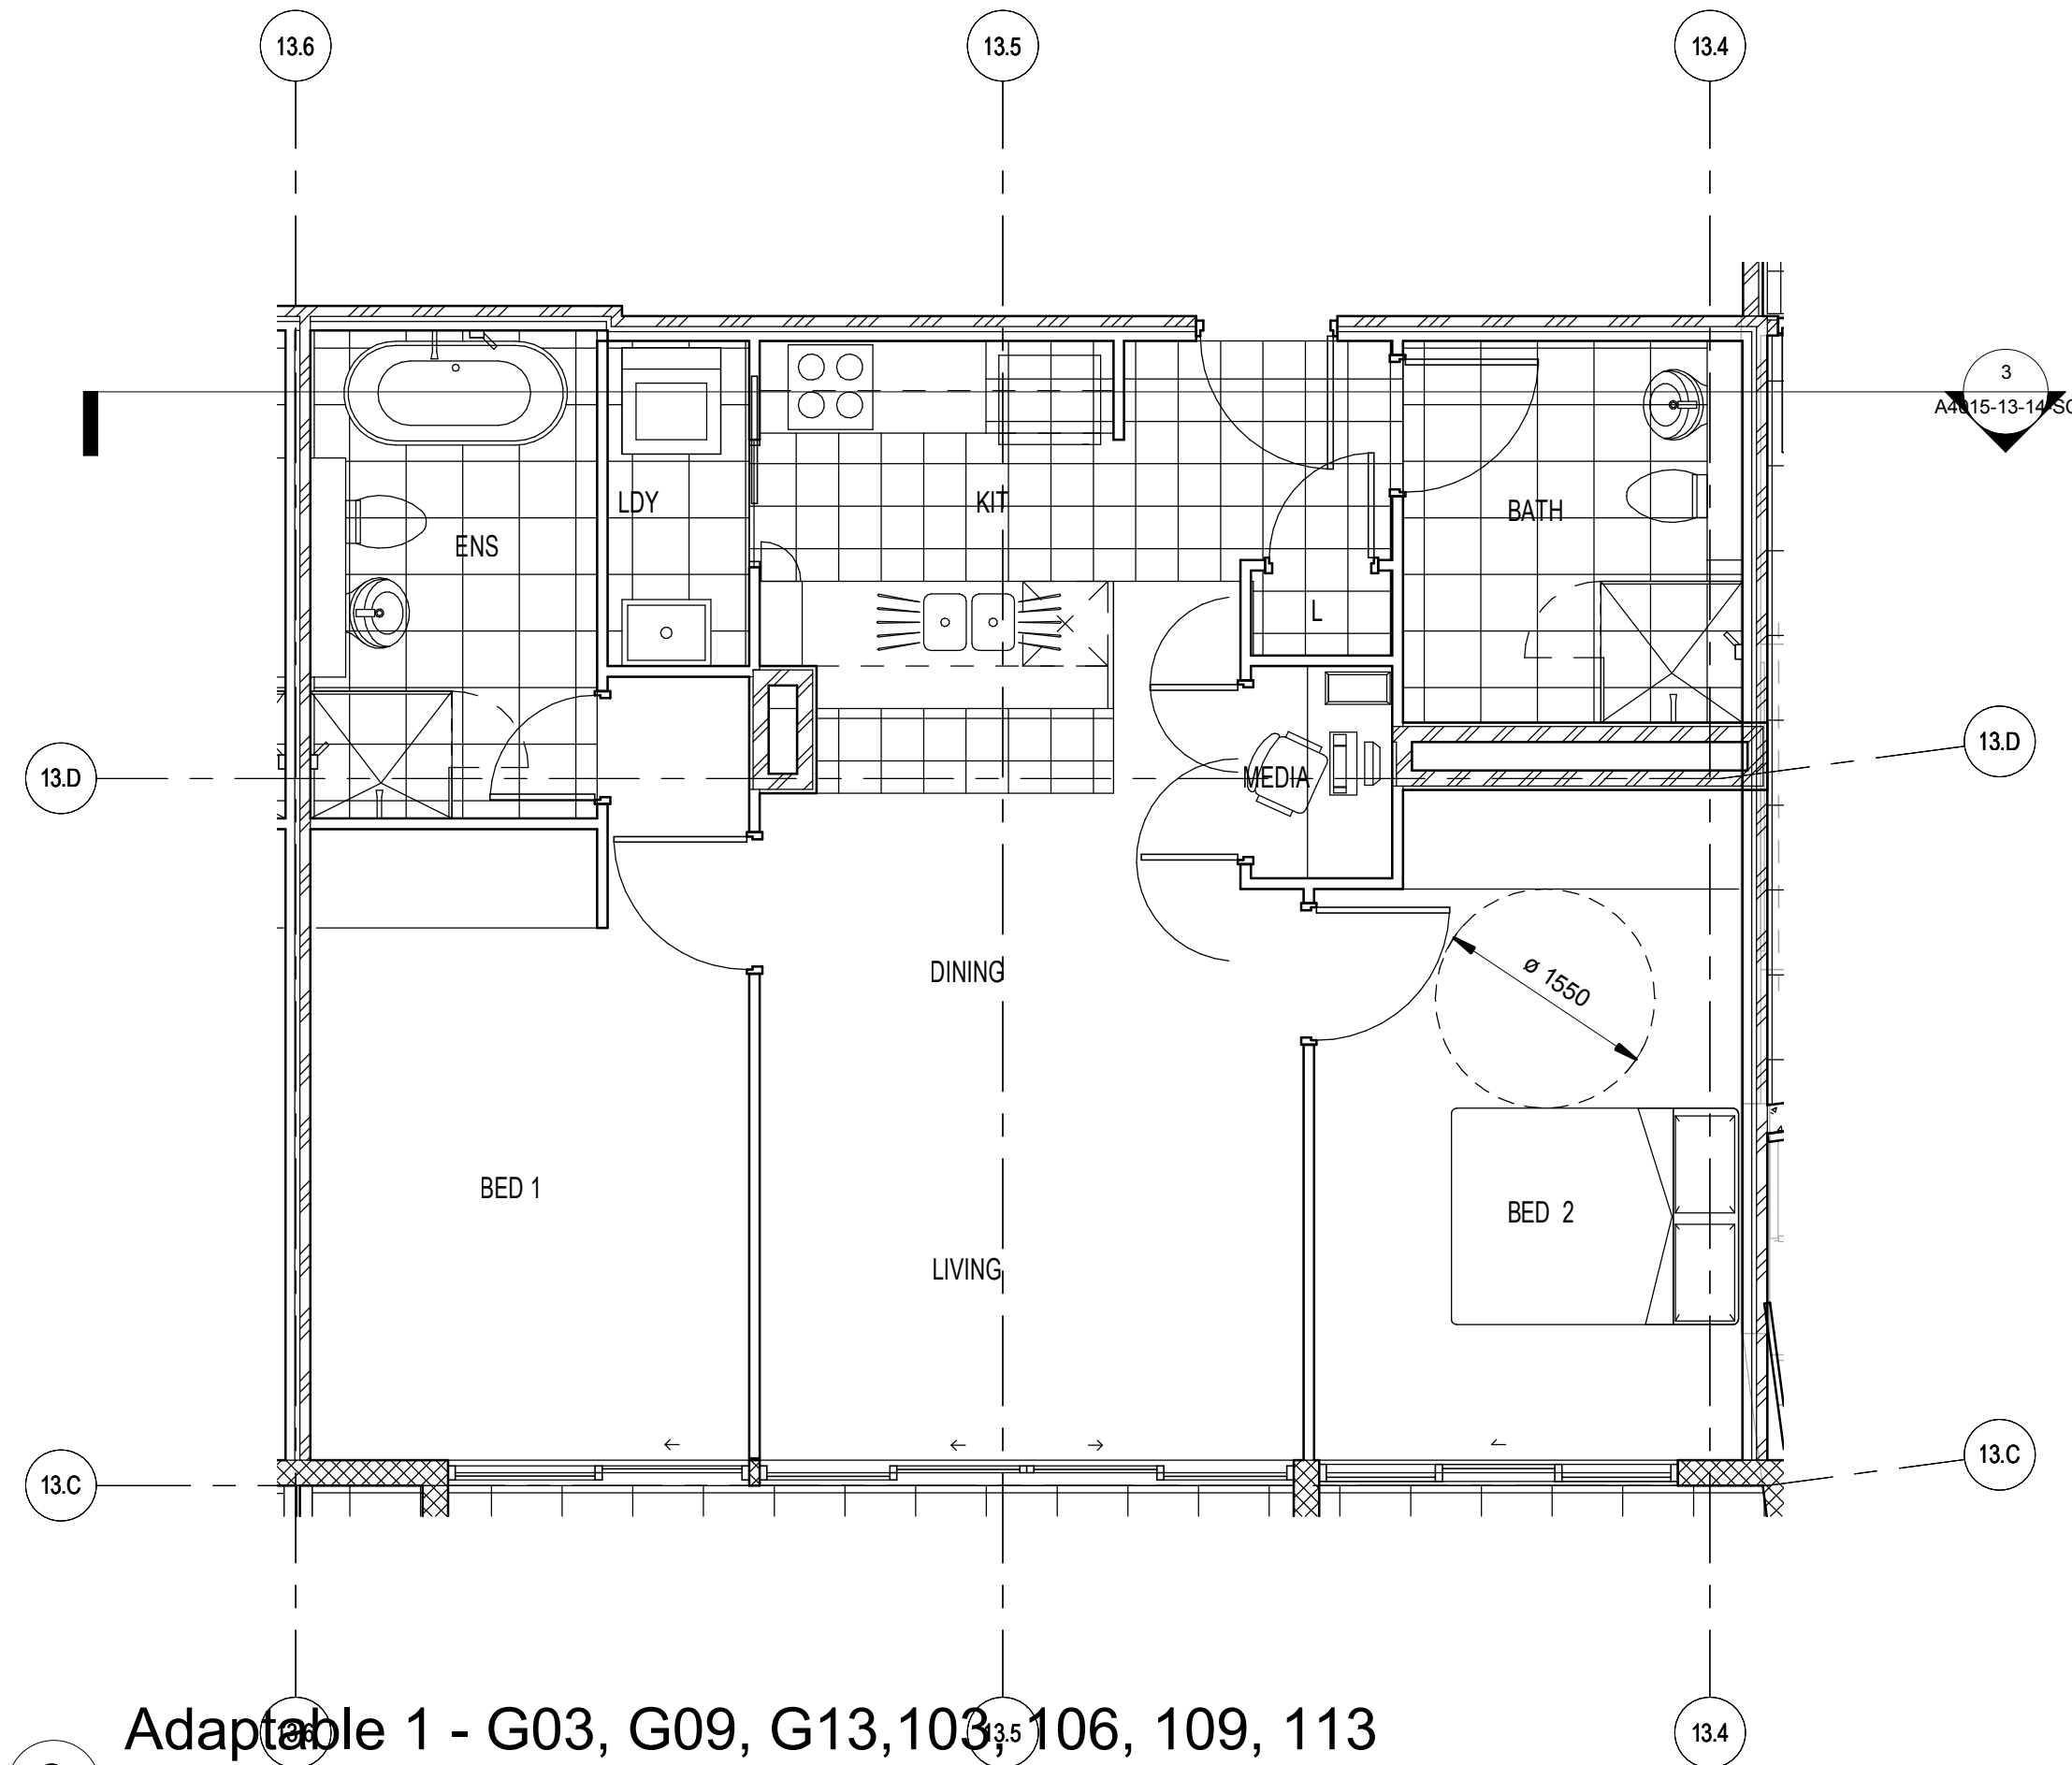

3 Adaptable 1 - G03, G09, G13, 103, 106, 109, 113
1 : 50

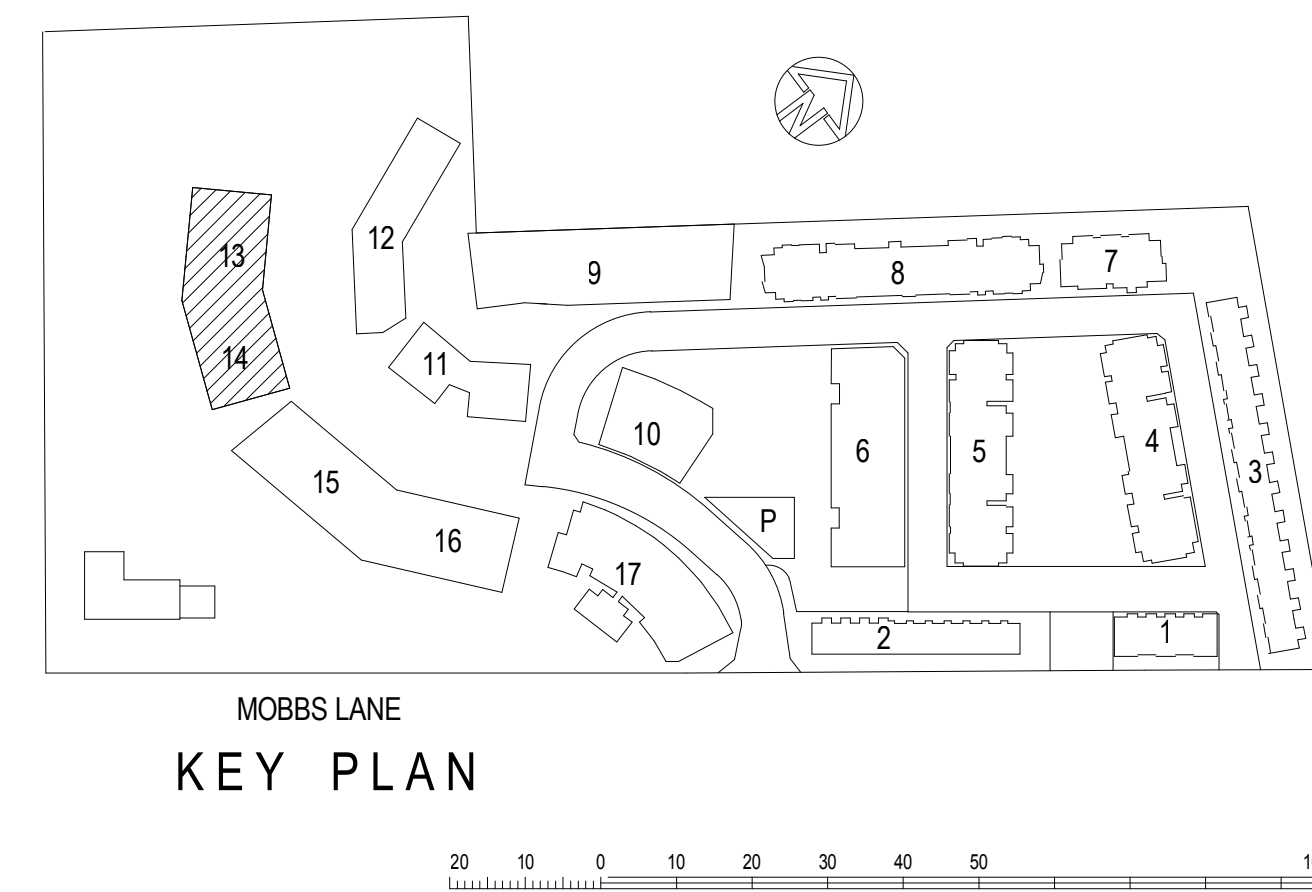

GENERAL NOTES:

THIS DRAWING IS THE EXCLUSIVE PROPERTY OF MERTON APARTMENTS PTY LTD. & THE REPRODUCTION OF ANY PART WITHOUT THE PRIOR WRITTEN CONSENT OF MERTON APARTMENTS PTY LTD. IS A VIOLATION OF APPLICABLE LAWS. IN NO EVENT SHALL MERTON APARTMENTS PTY LTD. BE HELD LIABLE FOR SPECIAL, COLLATERAL, INCIDENTAL, OR CONSEQUENTIAL DAMAGES IN CONNECTION WITH THE USE OF THIS DIGITAL DATA ONCE RELEASED FROM THE MERTON APARTMENTS PTY LTD. OFFICES. THIS DRAWING IS TO BE REGULARLY UNDERSTOOD IN CONJUNCTION WITH THE STRUCTURAL, MECHANICAL, ELECTRICAL, & / OR ANY OTHER CONSULTANT DOCUMENTATION AS MAY BE APPLICABLE TO THE PROJECT PRIOR TO THE START OF ANY WORKS AND FOR ITS DURATION.

NOTE FOR BRICKWORK:
ELECTRICAL CHUPBOARDS ON RESIDENTIAL FLOORS ARE HOLLOW CORE DOORS LINED ON INSIDE FACE WITH 13mm FIRE GRADE PLASTERBOARD WITH A PERIMETER SMOKE SEAL.

F.R.L. FOR WALLS

PARKING LEVELS:

- LIFT SHAFT _240/120/120
- FIRE STAIRS _-120/120
- VENTILATION & GARAGE SHAFTS _-120/120
- MAIN GARAGE ROOM DOORS _-120/120
- FIRE STAIR DOORS _-40/30

COMMERCIAL & RETAIL LEVELS:

- LIFT SHAFT 180/120/120
- FIRE STAIRS _-120/120
- VENTILATION & GARAGE SHAFTS _-120/120
- FIRE STAIR DOORS _-40/30

RESIDENTIAL LEVELS:

- LIFT SHAFT _80/90/90
- FIRE STAIRS _-90/90
- VENTILATION & GARAGE SHAFTS _-90/90
- FIRE STAIR DOORS _-90/90
- GARAGE ROOM DOORS _-90/30
- FIRE STAIR DOORS _-40/30
- APARTMENT DIVIDING WALLS & WALLS BOUNDING PUBLIC AREAS AND CORRIDORS _-40/60

NB: ALL F.R.L.S RELATE TO NON-LOADBEARING CONSTRUCTION AS APPLICABLE CODE DEFINITION (STRUCTURAL ADEQUACY/INTEGRITY/INSULATION)

B	21.03.13	PREFERRED PROJECT		
A	26.01.13	ISSUED FOR DA		
ISSUE	DATE	REVISION		BY



Level 11, 528 Kent Street, Sydney NSW 2000
Tel: (02) 9587 2888 Fax: (02) 9587 2777 Email: info@merton.com.au Internet: http://www.merton.com.au

PROJECT:
EPHING PARK - STAGE 3
BUILDINGS 11, 12, 13, 14, 15, 16, 17
61 MOBBS LANE,
EPPING, NSW 2121

DRAWING TITLE:
BUILDING 13 & 14

ADAPTABLE PLANS

DATE:	SCALE:	DRAWING NO.:	REV.
OCT 2012	As indicated	A4030-13-14-AD	B
DRAWN BY:	PROJECT NO.:		
TWJ	764		

DO NOT SCALE

NORTH

USE FOUR DIMENSIONS AT ALL TIMES. IF A DIMENSION IS GIVEN WITH MERTON APARTMENTS PTY LTD. CONTROLLED TO THE PLAN AND ELEVATION, ALL LEVELS, DATUMS AND DIMENSIONS ON SITE AND SHALL BE USED FOR ANY DIMENSIONS ON COMMISSIONS TO MERTON APARTMENTS PTY LTD. PRIOR TO COMMENCEMENT OF WORK AND DURING THE CONSTRUCTION PHASE.

DA ISSUE

CAD FILE: D:\REVIT_2013\eppling park DA\Bld-13-14\A_BLD-13-14\DAL_LAB.RVT