



North 2

1:100

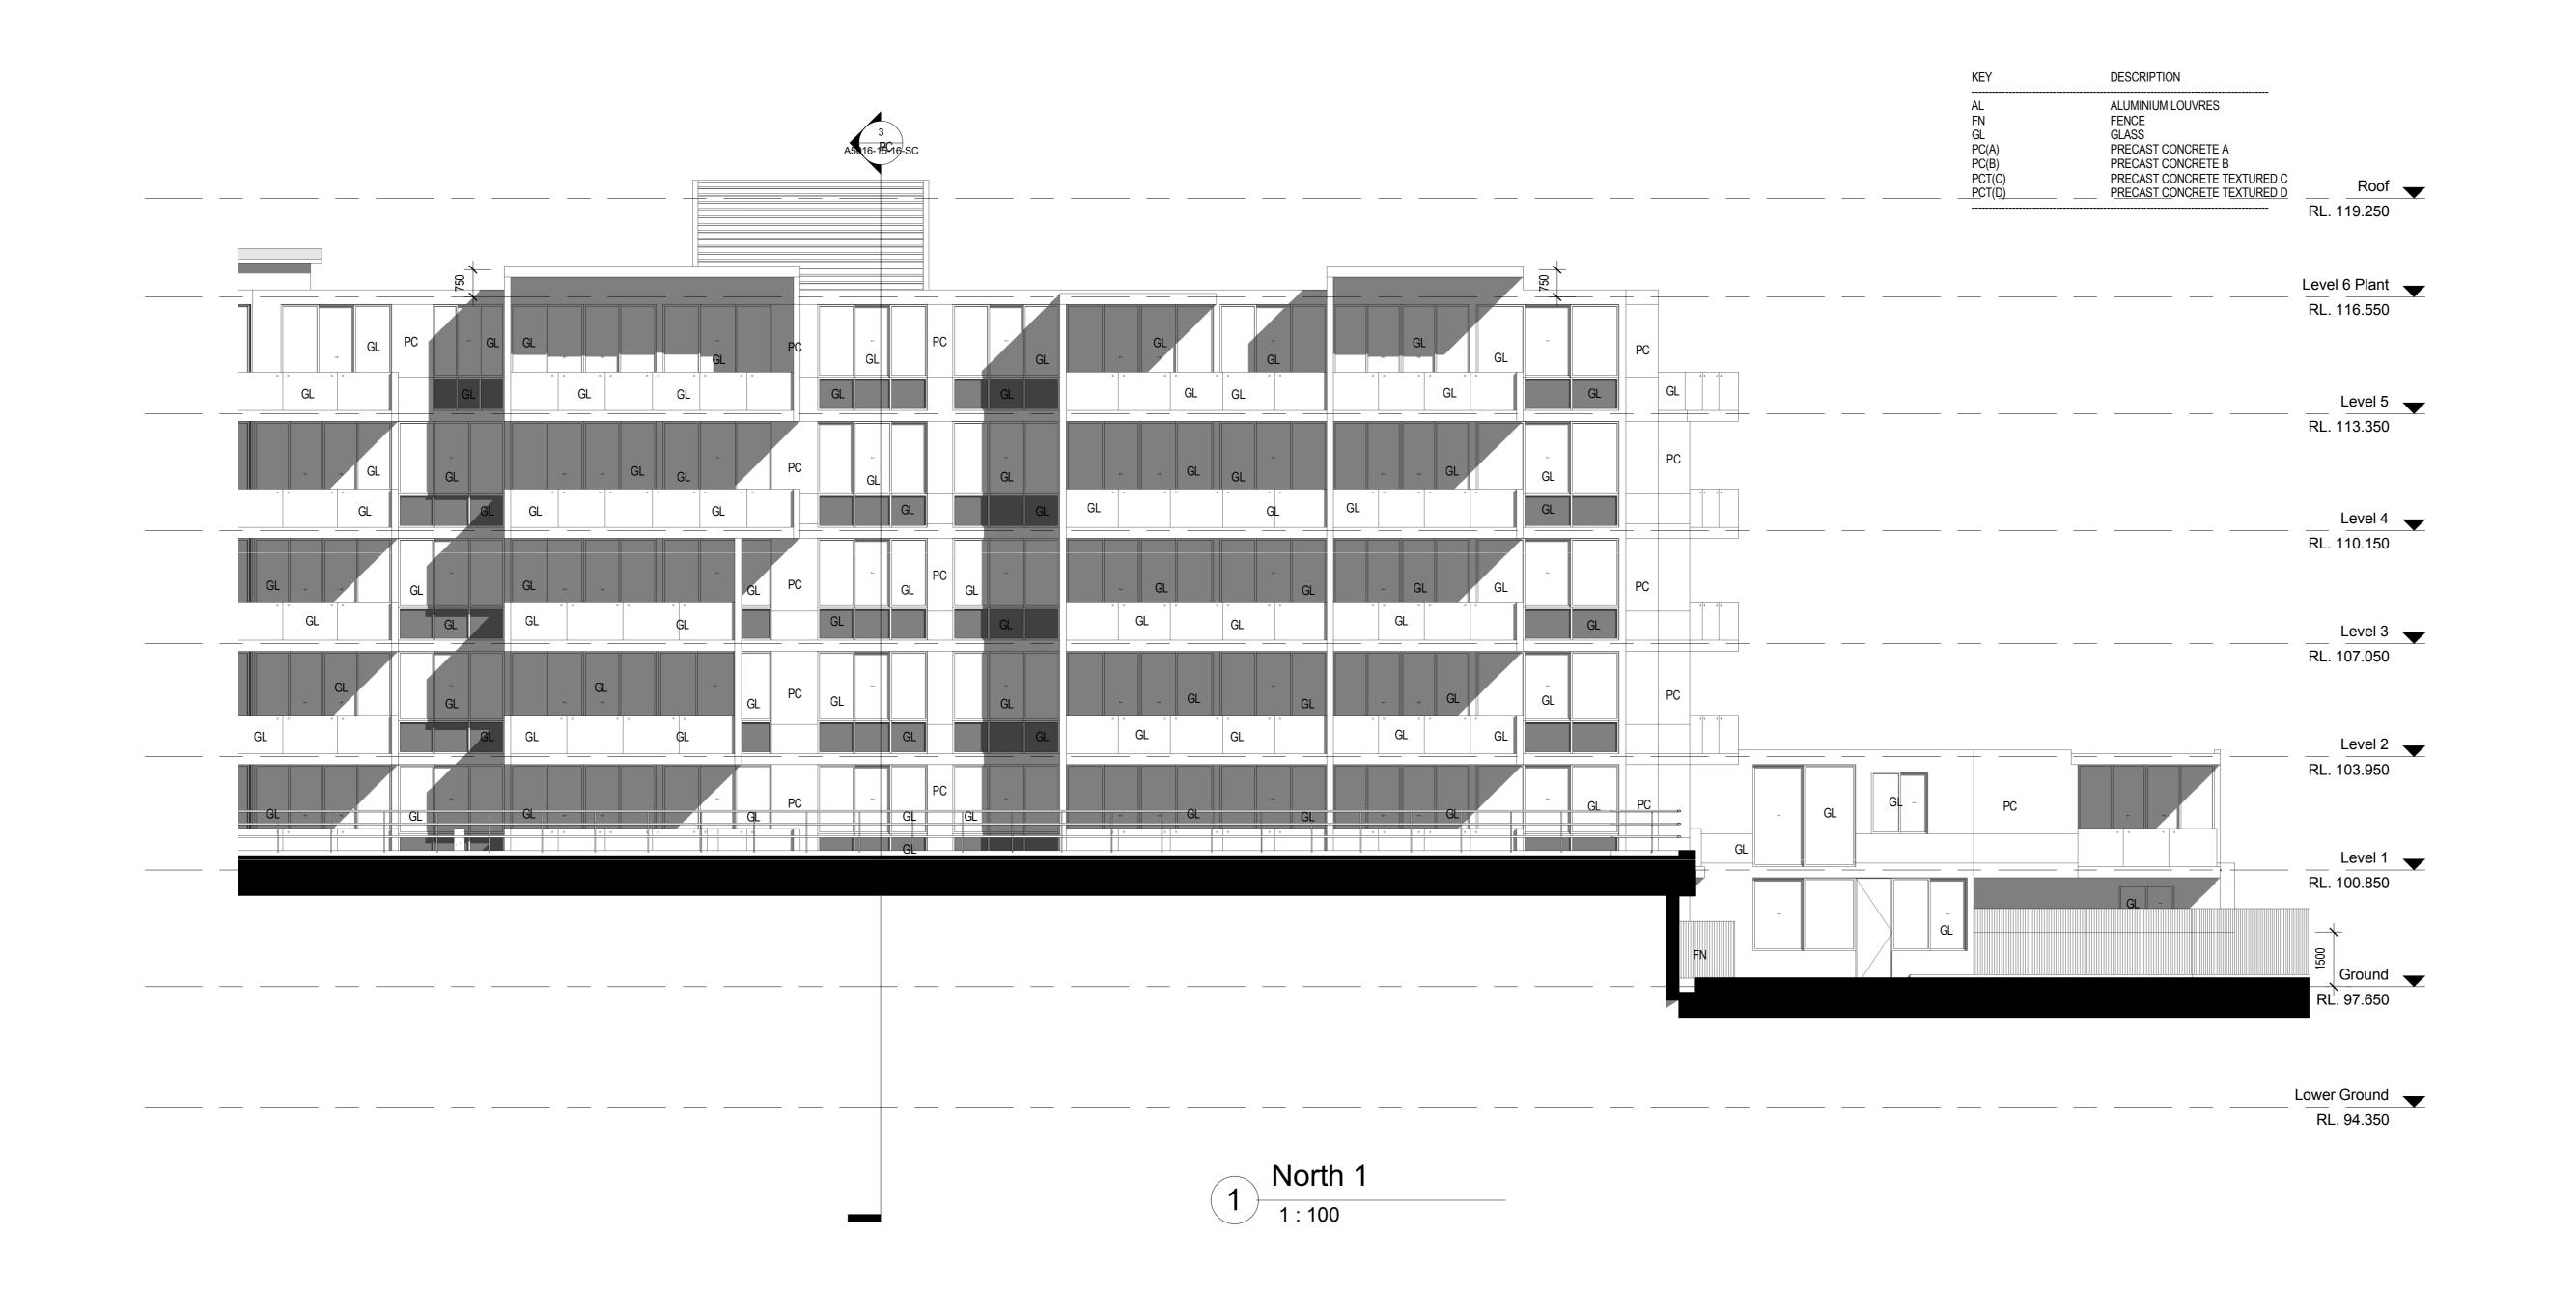

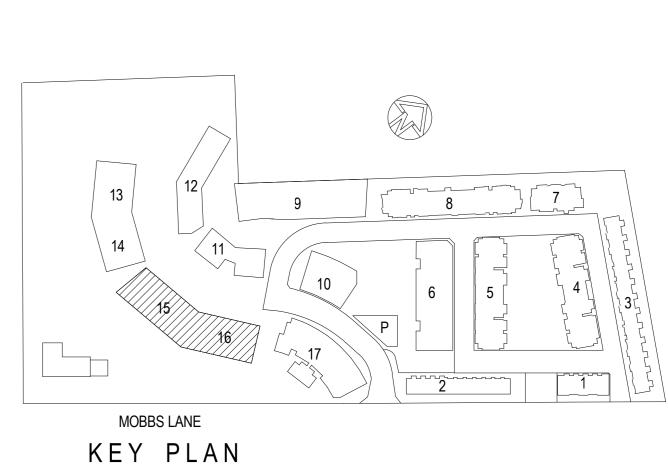

20 10 0 10 20 30 40 50

GENERAL NOTES:

THIS DRAWING IS THE EXCLUSIVE PROPERTY OF MERITON APARTMENTS PTY. LTD. & THE REPRODUCTION OF ANY PART WITHOUT THE PRIOR WRITTEN CONSENT OF MERITON APARTMENTS PTY. LTD. IS A VIOLATION OF APPLICABLE LAWS. IN NO EVENT SHALL MERITON APARTMENTS PTY. LTD. BE HELD LIABLE FOR SPECIAL COLLATERAL, INCIDENTAL OR CONSEQUENTIAL LIABILITY IN CONNECTION WITH THE USE OF THIS DIGITAL DATA ONCE RELEASED FROM THE MERITON APARTMENTS PTY. LTD. OFFICES. THIS DRAWING IS TO BE READ & UNDERSTOOD IN CONJUNCTION WITH THE STRUCTURAL, MECHANICAL, ELECTRICAL & / OR ANY OTHER CONSULTANTS DOCUMENTATION AS MAY BE APPLICABLE TO THE PROJECT PRIOR TO THE START OF ANY WORKS AND FOR ITS DURATION.

NOTE FOR BRICKWORK:

• ELECTRICAL CUPBOARDS ON RESIDENTIAL FLOORS ARE
HOLLOW CORE DOORS LINED ON INSIDE FACE WITH 13mm
FIRE GRADE PLASTERBOARD WITH A PERIMETER SMOKE

F.R.L. FOR WALLS
PARKING LEVELS:

PARKING LEVELS:

LIFT SHAFT _ 240/120/120

FIRE STAIRS _ -/120/120

VENTILATION & GARBAGE SHAFTS _ -/120/120

MAIN GARBAGE ROOM DOOR _ -/120/30

FIRE STAIR DOORS _ -/60/30

COMMERCIAL & RETAIL LEVELS:

LIFT SHAFT 180/120/120

FIRE STAIRS -/120/120

VENTILATION & GARBAGE SHAFTS -/120/120

• FIRE STAIR DOORS -/60/30

RESIDENTIAL LEVELS:

LIFT SHAFT _ 90/90/90
FIRE STAIRS _ -/90/90
VENTILATION & GARBAGE SHAFTS _ -/90/90
FIRE STAIR DOORS _ -/60/30
GARBAGE ROOM DOORS _ -/60/30
FIRE STAIR DOORS _ -/60/30
APARTMENT DIVIDING WALLS & WALLS BOUNDING

PUBLIC AREAS AND CORRIDORS _ -/60/60

NB: ALL F.R.L'S RELATE TO NON-LOADBEARING
CONSTRUCTION AS APPLICABLE. CODE DEFINITION
(STRUCTURAL ADEQUACY/INTEGRITY/INSULATION)

B 21.03.13 PREFERRED PROJECT
A 11.01.13 RE-ISSUED FOR DA
ISSUE DATE REVISION

Meriton
Apartments Pty. Ltd
Builders & Developers

Level 11, 528 Kent Street, Sydney NSW 2000 Email: rif@design.meriton.com.au Tel: (02) 9287 2888 Fax: (02) 9287 2777 Internet: http://www.meriton.com.au

PROJECT:

EPPING PARK - STAGE 3

EPPING PARK - STAGE 3BUILDINGS 11, 12, 13, 14, 15, 16, 17
61 MOBBS LANE,
EPPING, NSW 2121

DRAWING TITLE:

BUILDING 15 & 16

ELEVATIONS - NTH

DATE: SCALE: DRAWING No: NO: Author PROJ. NO: Author PROJ. NO: 764

DO NOT SCALE

USE FIGURED DIMENSIONS AT ALL TIMES. IF IN DOUBT CHECK WITH MERITON APARTMENTS PTY. LTD. CONTRACTOR/S TO CHECK AND VERIFY ALL LEVELS, DATUMS AND DIMENSIONS ON SITE AND SHALL REPORT ANY DISCREPANCIES OR OMMISSIONS TO MERITON APARTMENTS PTY. LTD. PRIOR TO COMMENCEMENT OF WORK AND DURING THE CONSTRUCTION PHASE.

ON SITE ES OR S PTY. DRK AND

DA ISSUE

CAD FILE:
D:_REVIT_2013\epping park DA\BId-15-16\A_BLD-15-16[DA]_LAB.RVT