

GENERAL NOTES:

THIS DRAWING IS THE EXCLUSIVE PROPERTY OF MERITON APARTMENTS PTY LTD. & THE REPRODUCTION OF ANY PART WITHOUT THE PRIOR WRITTEN CONSENT OF MERITON APARTMENTS PTY LTD. IS A VIOLATION OF APPLICABLE LAWS. IN NO EVENT SHALL MERITON APARTMENTS PTY LTD. BE HELD LIABLE FOR SPECIAL, COLLATERAL, INCIDENTAL, OR CONSEQUENTIAL DAMAGES IN CONNECTION WITH THE USE OF THIS DIGITAL DATA ONCE RELEASED FROM THE MERITON APARTMENTS PTY LTD. OFFICES. THIS DRAWING IS TO BE REGARDED AS A WORKSTOOD IN CONJUNCTION WITH THE STRUCTURAL, MECHANICAL, ELECTRICAL, & / OR ANY OTHER CONSULTANT DOCUMENTATION AS MAY BE APPLICABLE TO THE PROJECT PRIOR TO THE START OF ANY WORKS AND FOR ITS DURATION.

NOTE FOR BRICKWORK:
ELECTRICAL CHUPBOARDS ON RESIDENTIAL FLOORS ARE
HOLLOW CORE DOORS LINED ON INSIDE FACE WITH 13mm
FIRE GRADE PLASTERBOARD WITH A PERIMETER SMOKE
SEAL.

F.R.L. FOR WALLS

PARKING LEVELS:

- LIFT SHAFT -240/120/120
- FIRE STAIRS -120/120
- VENTILATION & GARBAGE SHAFTS -120/120
- MAIN GARBAGE ROOM DOOR -120/20
- FIRE STAIR DOORS -400/30


COMMERCIAL & RETAIL LEVELS:

- LIFT SHAFT 180/120/120
- FIRE STAIRS -120/120
- VENTILATION & GARBAGE SHAFTS -120/120
- FIRE STAIR DOORS -400/30


RESIDENTIAL LEVELS:

- LIFT SHAFT -80/90/90
- FIRE STAIRS -400/90
- VENTILATION & GARBAGE SHAFTS -400/90
- FIRE STAIR DOORS -400/30
- GARBAGE ROOM DOORS -400/30
- FIRE STAIR DOORS -400/30
- APARTMENT DIVIDING WALLS & WALLS BOUNDING
- PUBLIC AREAS AND CORRIDORS -400/60

NB: ALL F.R.L'S RELATE TO NON-LOADBEARING
CONSTRUCTION AS APPLICABLE CODE DEFINITION
(STRUCTURAL ADEQUACY/INTEGRITY/INSULATION)

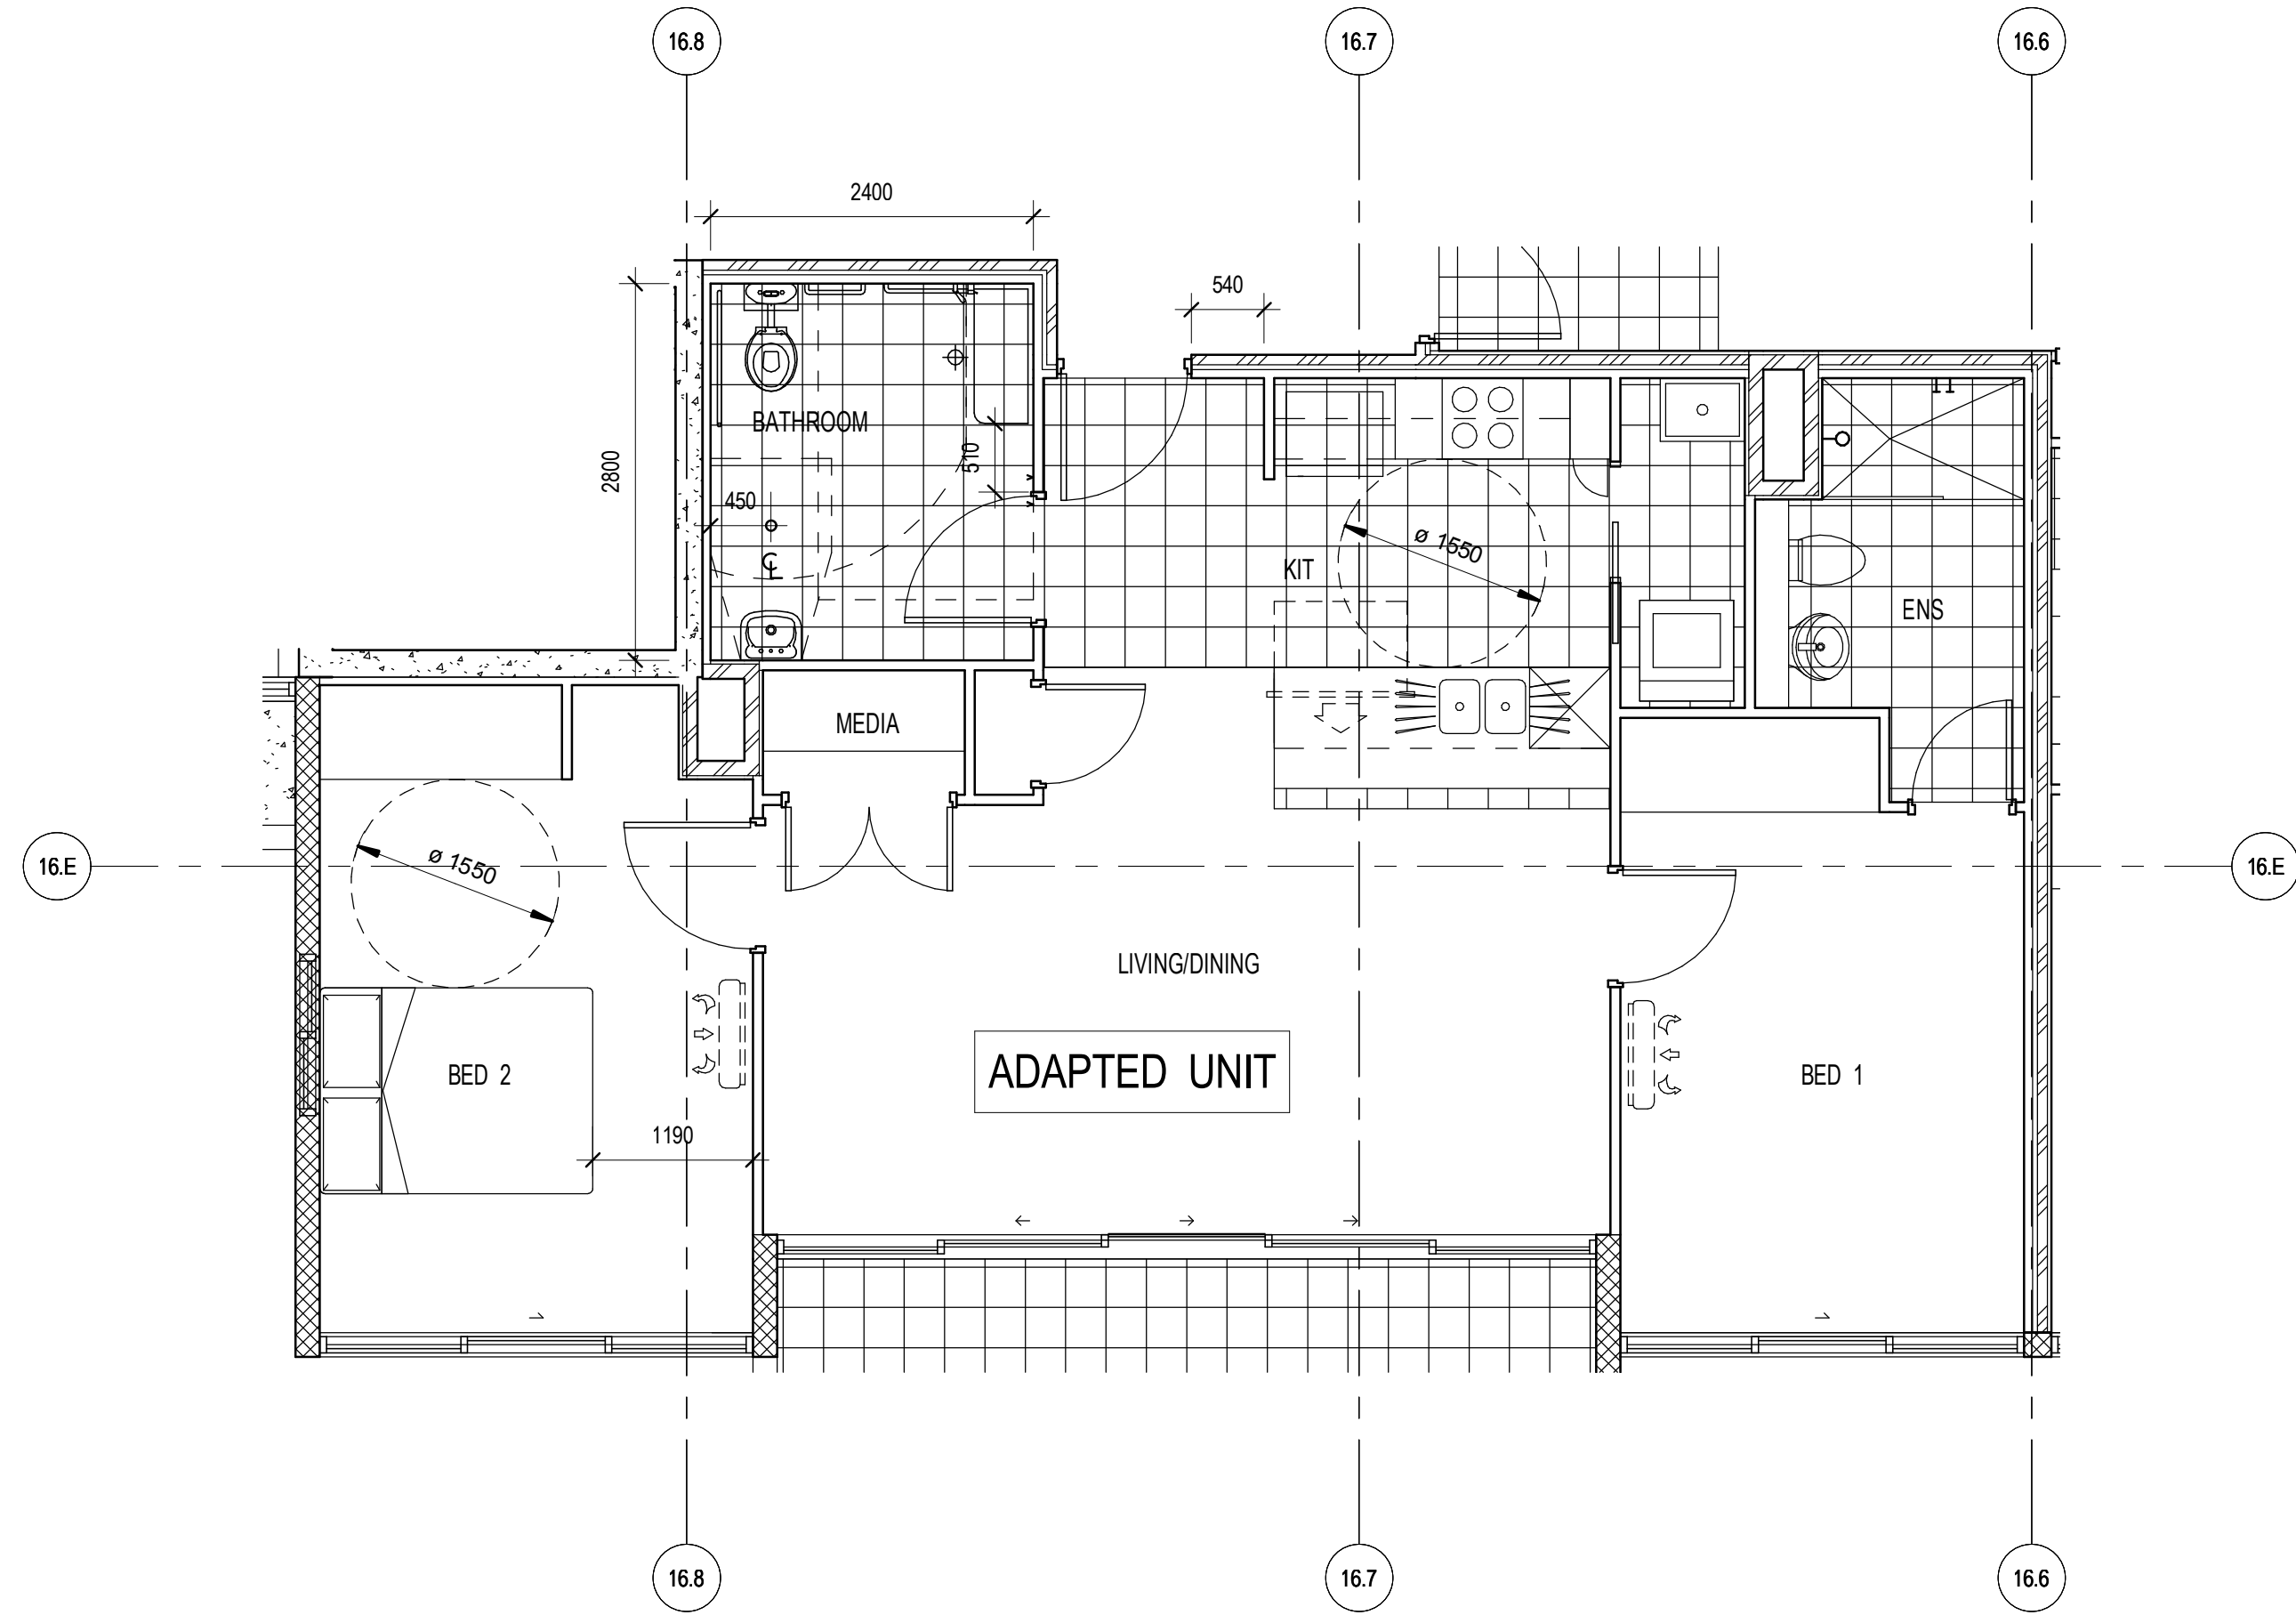


3 Adapted - 107, 121, 207, 221, 307 & 407
1 : 50

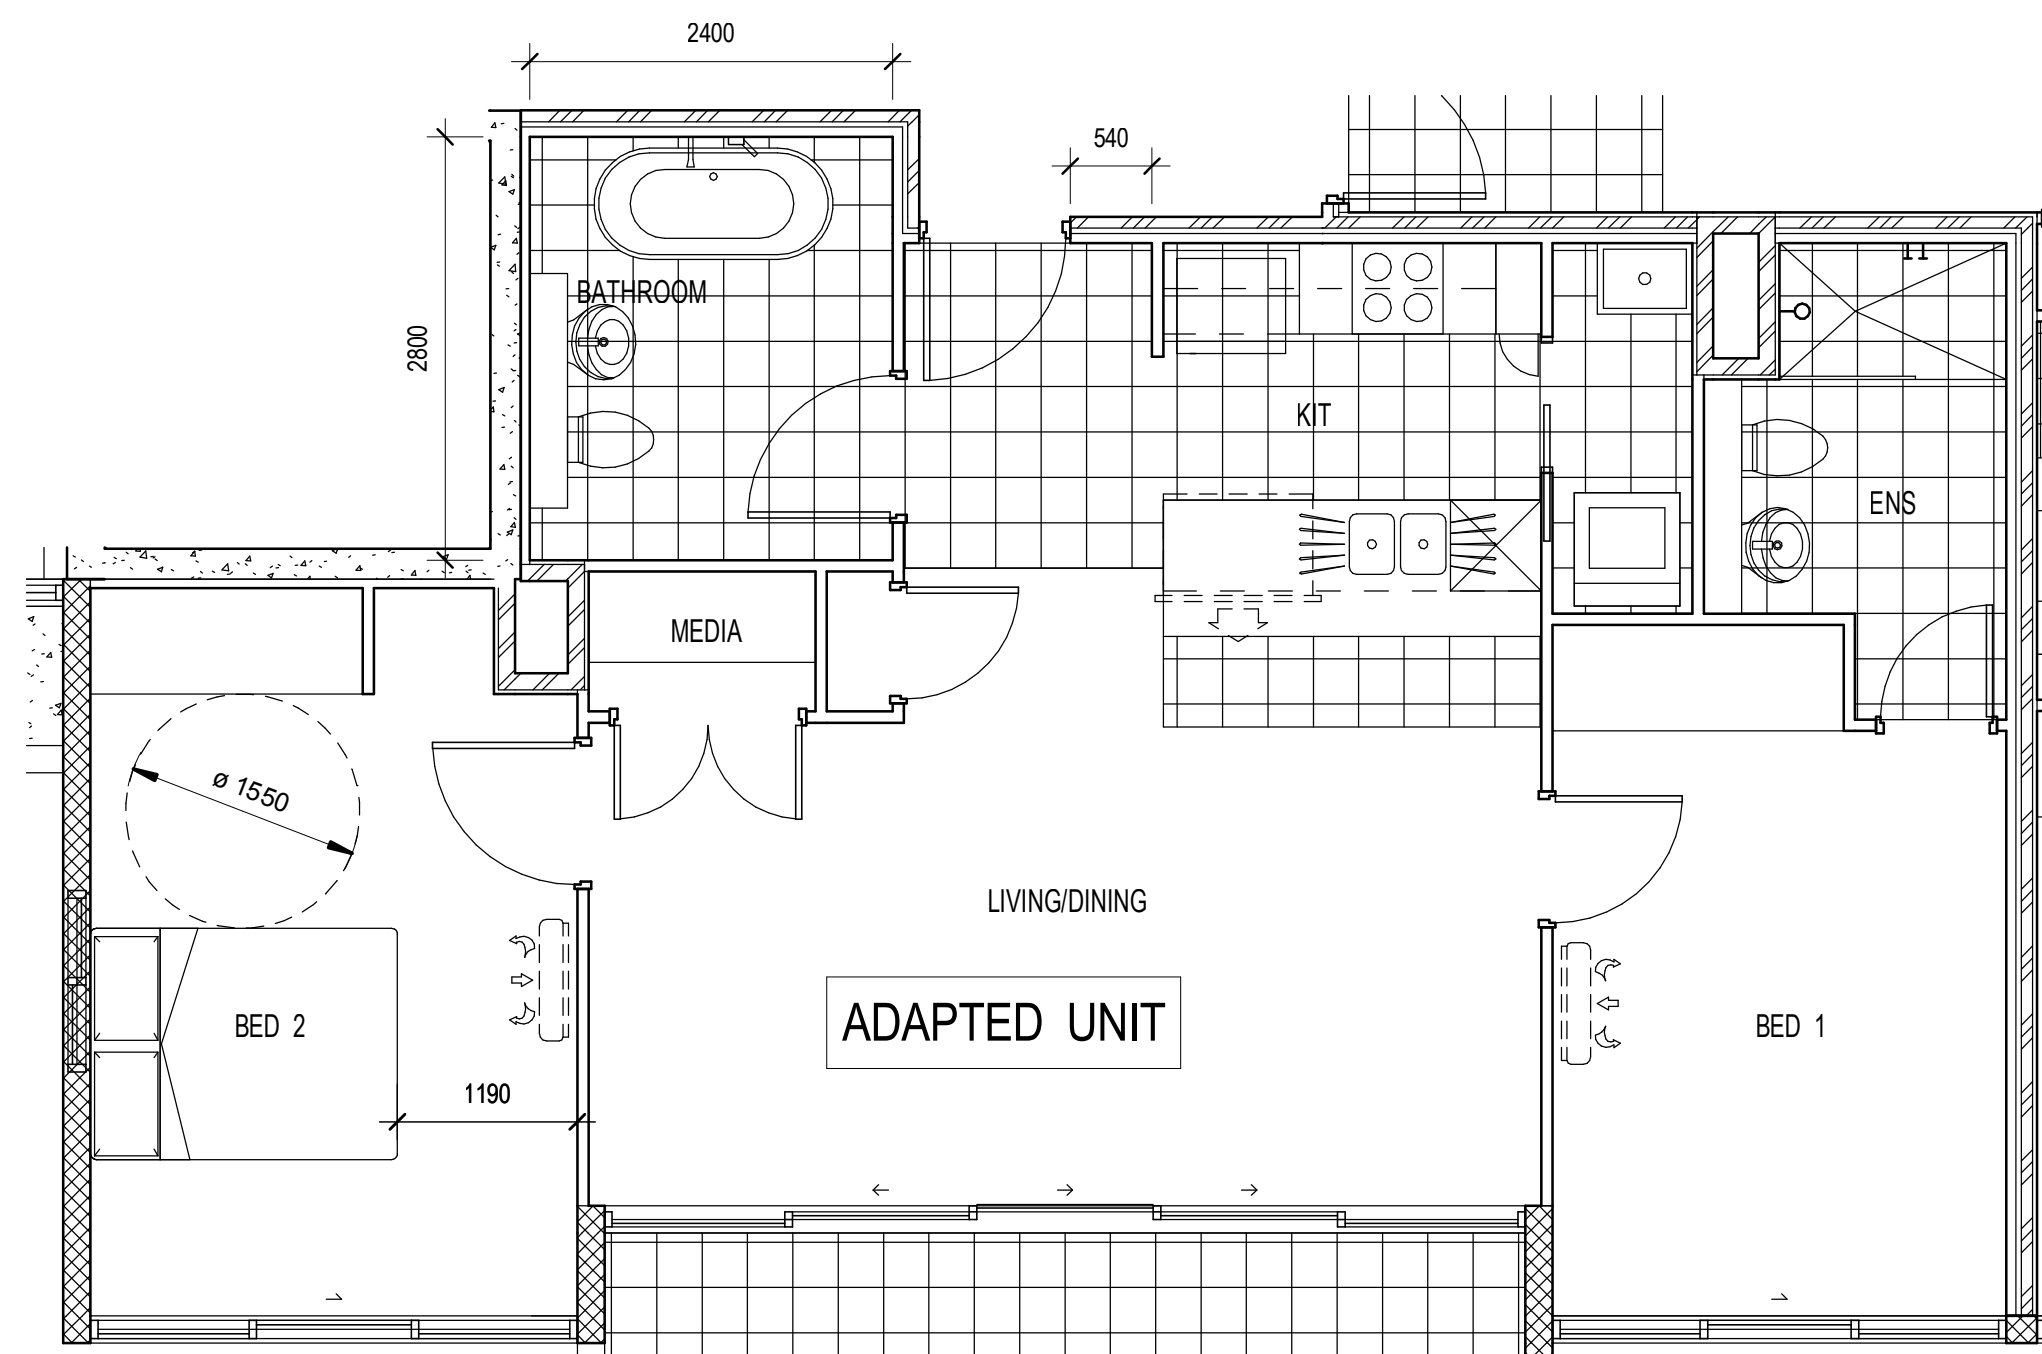


2 Adaptable - 107, 121, 207, 221, 307 & 407
1 : 50



1 Level 1 - Adaptables
1 : 200

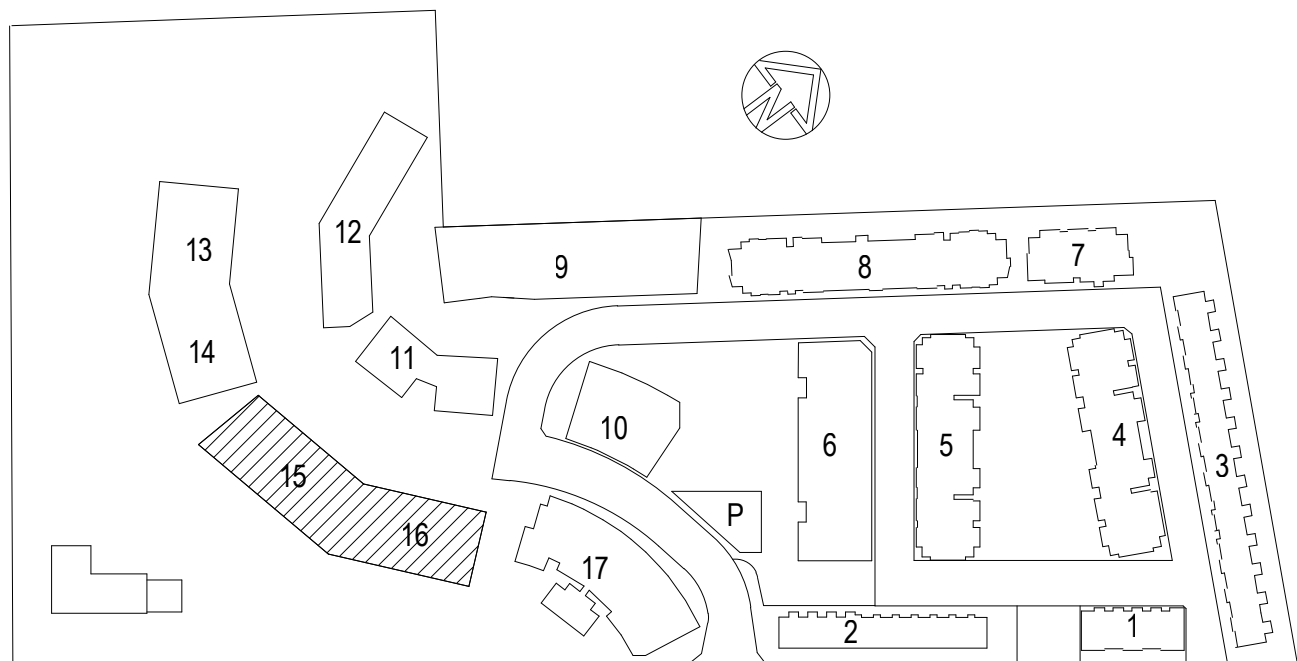

MOBBS LANE
KEY PLAN

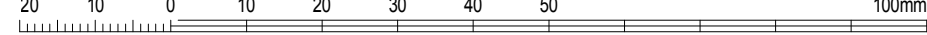

ISSUE	DATE	REVISION	BY
B	21.03.13	PREFERRED PROJECT	
A	11.01.13	RE-ISSUED FOR DA	TWJ



Level 11, 528 Kent Street, Sydney NSW 2000
Tel: (02) 9287 2888 Fax: (02) 9287 2777 Email: info@meriton.com.au Internet: http://www.meriton.com.au

PROJECT:
EPHING PARK - STAGE 3
BUILDINGS 11, 12, 13, 14, 15, 16, 17
61 MOBBS LANE,
EPHING, NSW 2121

DRAWING TITLE:


BUILDING 15 & 16

ADAPTABLE PLANS

DATE	SCALE	DRAWING NO.	REV.
OCT 2012	As indicated	A5030-15-16-AD	B
DRAWN BY	Author	764	

DO NOT SCALE

USE FIGURED DIMENSIONS AT ALL TIMES. IF IN
CONFLICT WITH MERITON APARTMENTS PTY
LTD. CONTRACTS, THE CONTRACT SHALL PREVAIL.
ALL LEVELS, DATUMS AND DIMENSIONS ON SITE
AND SHALL BE USED FOR ANY DISCREPANCIES OR
COMMISSIONS TO MERITON APARTMENTS PTY
LTD. PRIOR TO COMMENCEMENT OF WORK AND
DURING THE CONSTRUCTION PHASE.

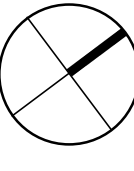

DA ISSUE

CAD FILE: D:\REVIT_2013\eppling park DA\Bld-15-16A_BLD-15-16\DAL_LAB.rvt