






1 Adaptable Units Key Gr-L3
1 : 100
UNITS G08, 108, 208, & 308

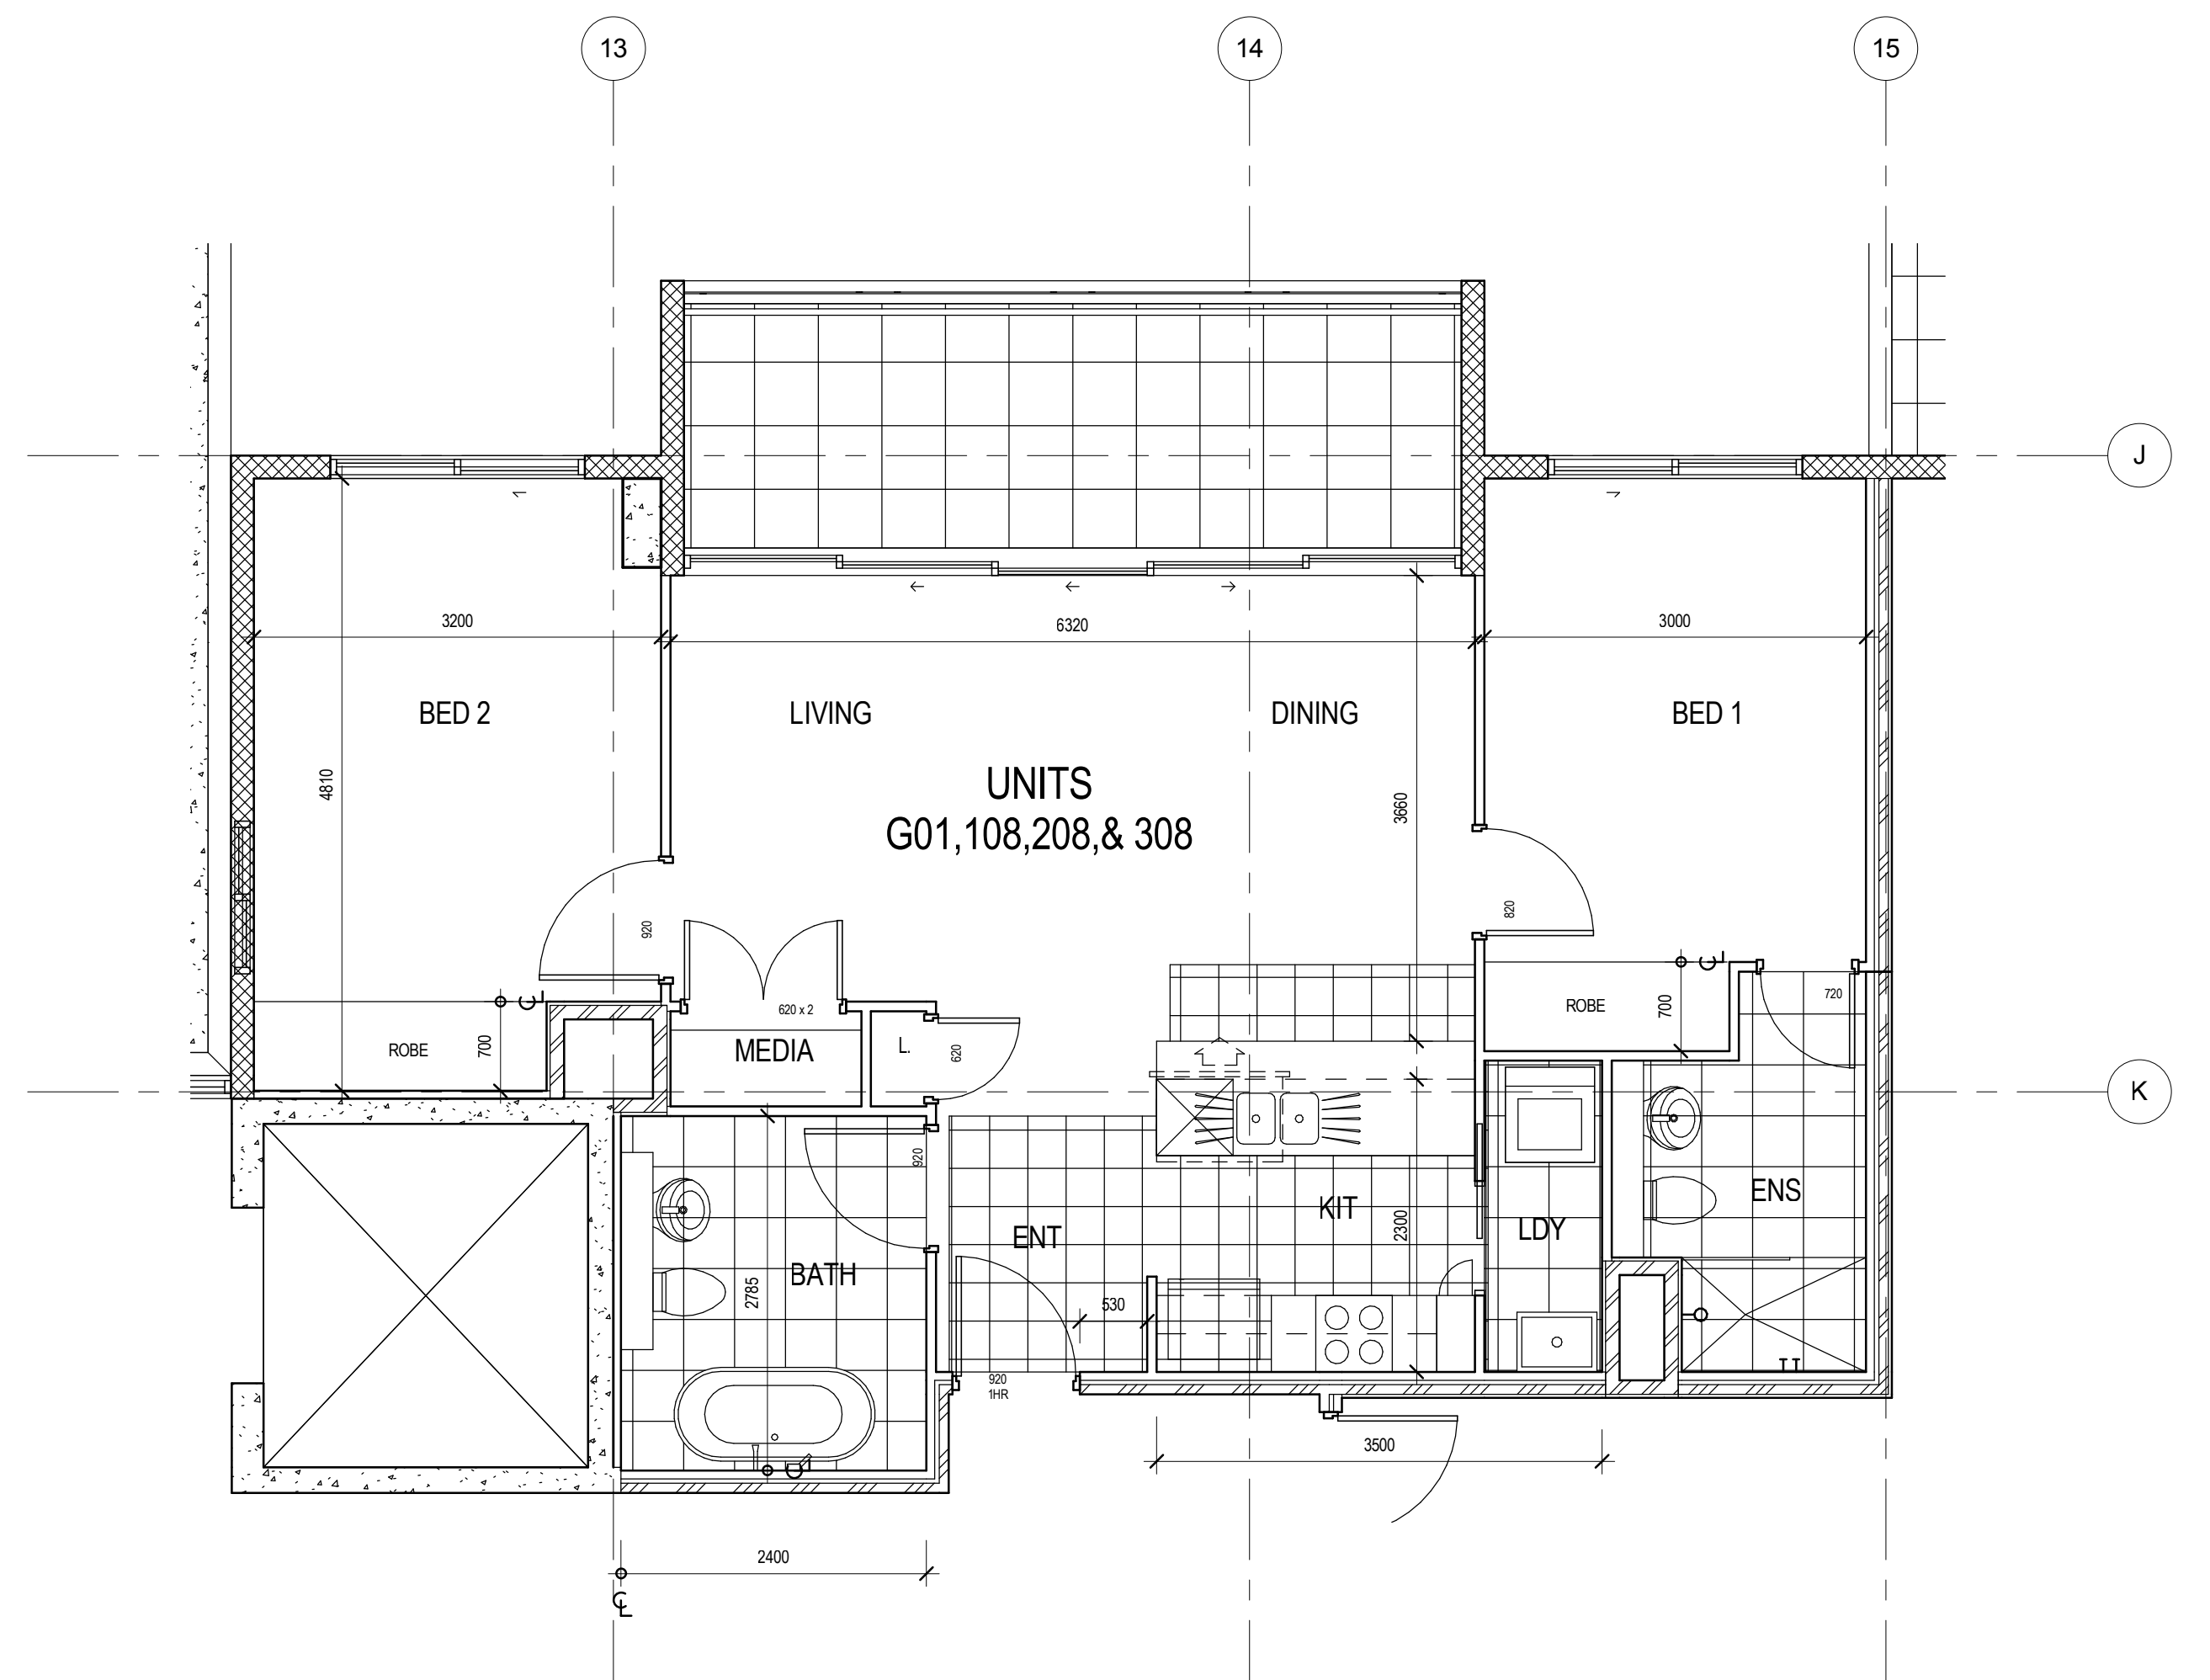

2 Adaptable Units G08, 108, 208, & 308
1 : 50

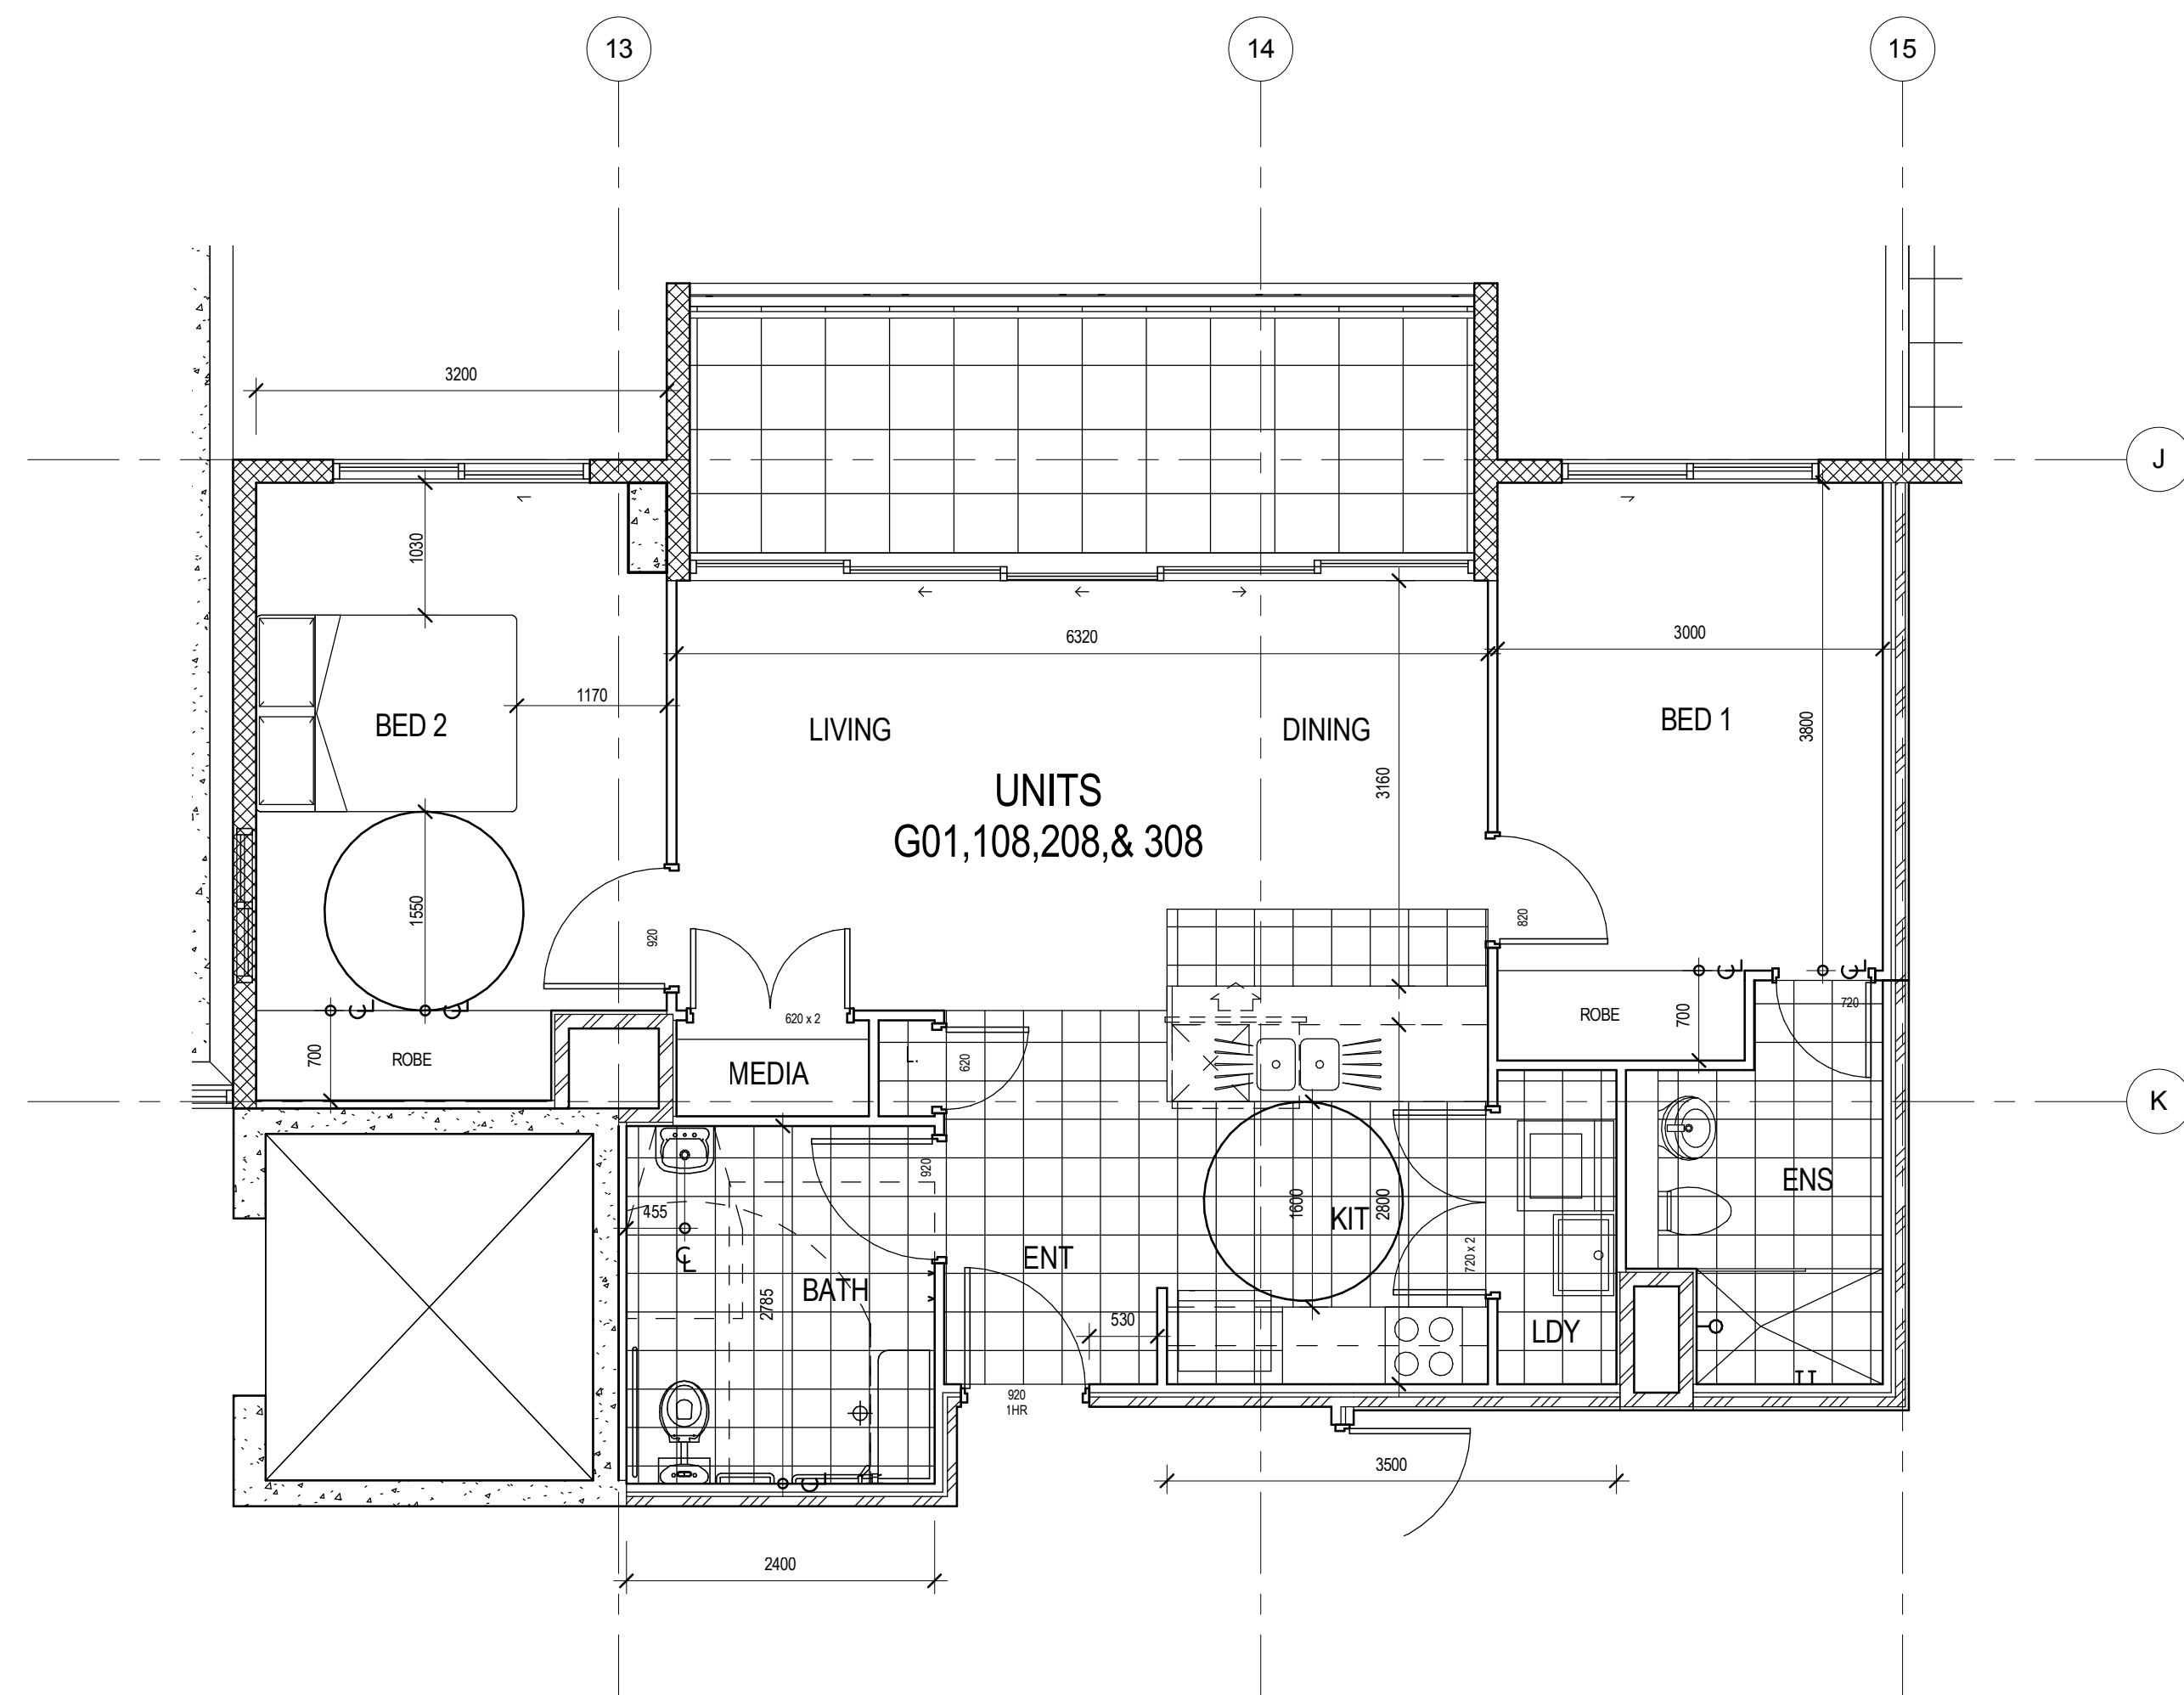

3 Adapted Units G08, 108, 208, & 308
1 : 50

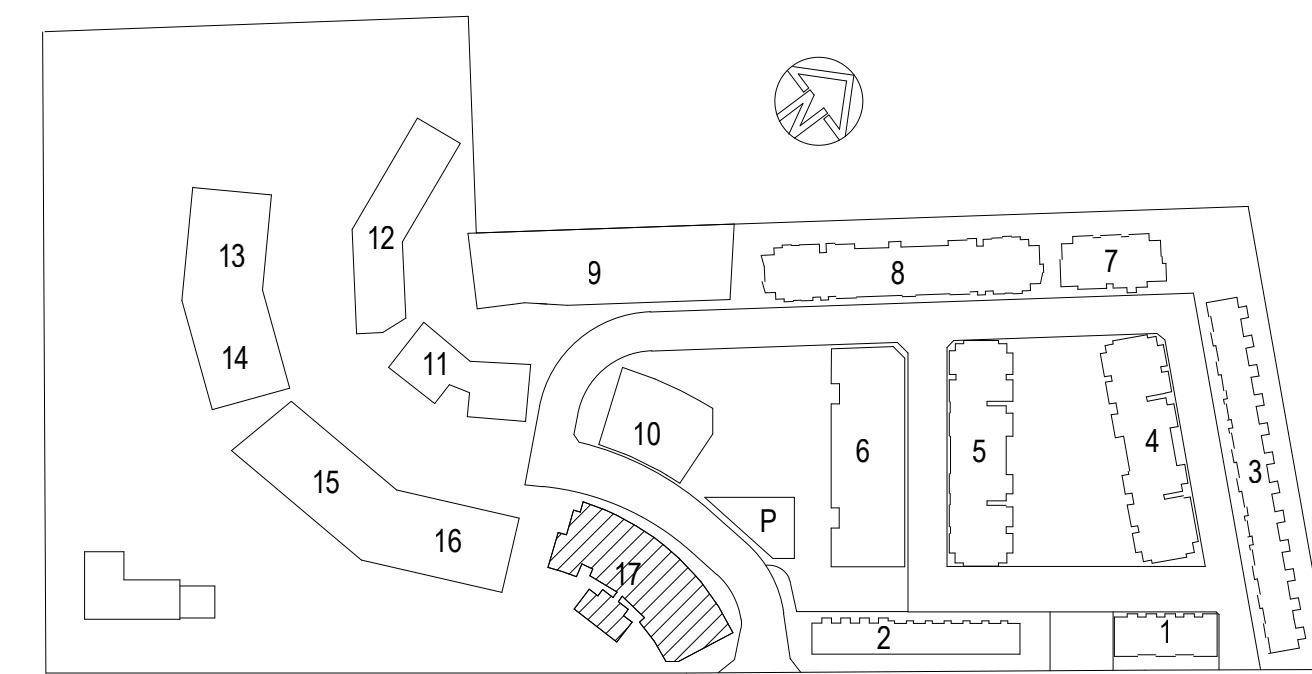

MOOBS LANE
KEY PLAN

GENERAL NOTES:

THIS DRAWING IS THE EXCLUSIVE PROPERTY OF MERITON APARTMENTS PTY LTD. & THE REPRODUCTION OF ANY PART WITHOUT THE PRIOR WRITTEN CONSENT OF MERITON APARTMENTS PTY LTD. IS A VIOLATION OF APPLICABLE LAWS. IN NO EVENT SHALL MERITON APARTMENTS PTY LTD. BE HELD LIABLE FOR SPECIAL, COLLATERAL, INCIDENTAL, OR CONSEQUENTIAL DAMAGES IN CONNECTION WITH THE USE OF THIS DIGITAL DATA. ONCE RELEASED FROM THE MERITON APARTMENTS PTY LTD. OFFICES, THIS DRAWING IS TO BE REGULARLY MONITORED IN CONJUNCTION WITH THE STRUCTURAL, MECHANICAL, ELECTRICAL, &/OR ANY OTHER CONSULTANT DOCUMENTATION AS MAY BE APPLICABLE TO THE PROJECT PRIOR TO THE START OF ANY WORKS AND FOR ITS DURATION.

NOTE FOR BRICKWORK:
ELECTRICAL CHUPBOARDS ON RESIDENTIAL FLOORS ARE HOLLOW CORE DOORS LINED ON INSIDE FACE WITH 13mm FIRE GRADE PLASTERBOARD WITH A PERIMETER SMOKE SEAL.

F.R.L. FOR WALLS

PARKING LEVELS:

- LIFT SHAFT - +40/120/130
- FIRE STAIRS - +120/120
- VENTILATION & GARBAGE SHAFTS - +120/120
- MAIN GARBAGE ROOM DOOR - +120/30
- FIRE STAIR DOORS - +40/30

COMMERCIAL & RETAIL LEVELS:

- LIFT SHAFT - +180/120/120
- FIRE STAIRS - +120/120
- VENTILATION & GARBAGE SHAFTS - +120/120
- FIRE STAIR DOORS - +40/30

RESIDENTIAL LEVELS:

- LIFT SHAFT - +60/60/60
- FIRE STAIRS - +60/60
- VENTILATION & GARBAGE SHAFTS - +60/60
- FIRE STAIR DOORS - +60/30
- GARBAGE ROOM DOORS - +60/30
- FIRE STAIR DOORS - +60/30
- APARTMENT DIVIDING WALLS & WALLS BOUNDING PUBLIC AREAS AND CORRIDORS - +60/60

NB: ALL F.R.L.S RELATE TO NON-LOADBEARING CONSTRUCTION AS APPLICABLE CODE DEFINITION (STRUCTURAL ADEQUACY/INTEGRITY/INSULATION)

B	21.03.13	PREFERRED PROJECT	LAB
A	31.05.11	RE-ISSUED FOR DA	TWJ
ISSUE	DATE	REVISION	BY



Level 11, 528 Kent Street, Sydney NSW 2000
Tel: (02) 9587 3888 Fax: (02) 9587 3777
Email: info@meriton.com.au Internet: http://www.meriton.com.au

PROJECT:
EPHING PARK - STAGE 3
BUILDINGS 11, 12, 13, 14, 15, 16, 17
61 MOOBS LANE,
EPHING, NSW 2121

DRAWING TITLE:

BUILDING 17

ADAPTABLE PLANS

DATE:	SCALE:	DRAWING NO.:	REV.:
OCT 2012	As indicated	A6030-17-AD	B
DRAWN BY:	PROJ. NO.:		
LAB	764		
DO NOT SCALE			

USE FOURED DIMENSIONS AT ALL TIMES IF IN DOUBT. CHECK WITH MERITON APARTMENTS PTY LTD. ALL LEVELS, DATUMS AND DIMENSIONS ON SITE AND SHALL REPORT ANY DISCREPANCIES OR OMISSIONS TO MERITON APARTMENTS PTY LTD. PRIOR TO COMMENCEMENT OF WORK AND DURING THE CONSTRUCTION PHASE.

DA ISSUE

CAD FILE: D:\REVIT_2013\eppling park DA\B6-17A_B6-17D\LAB.rvt