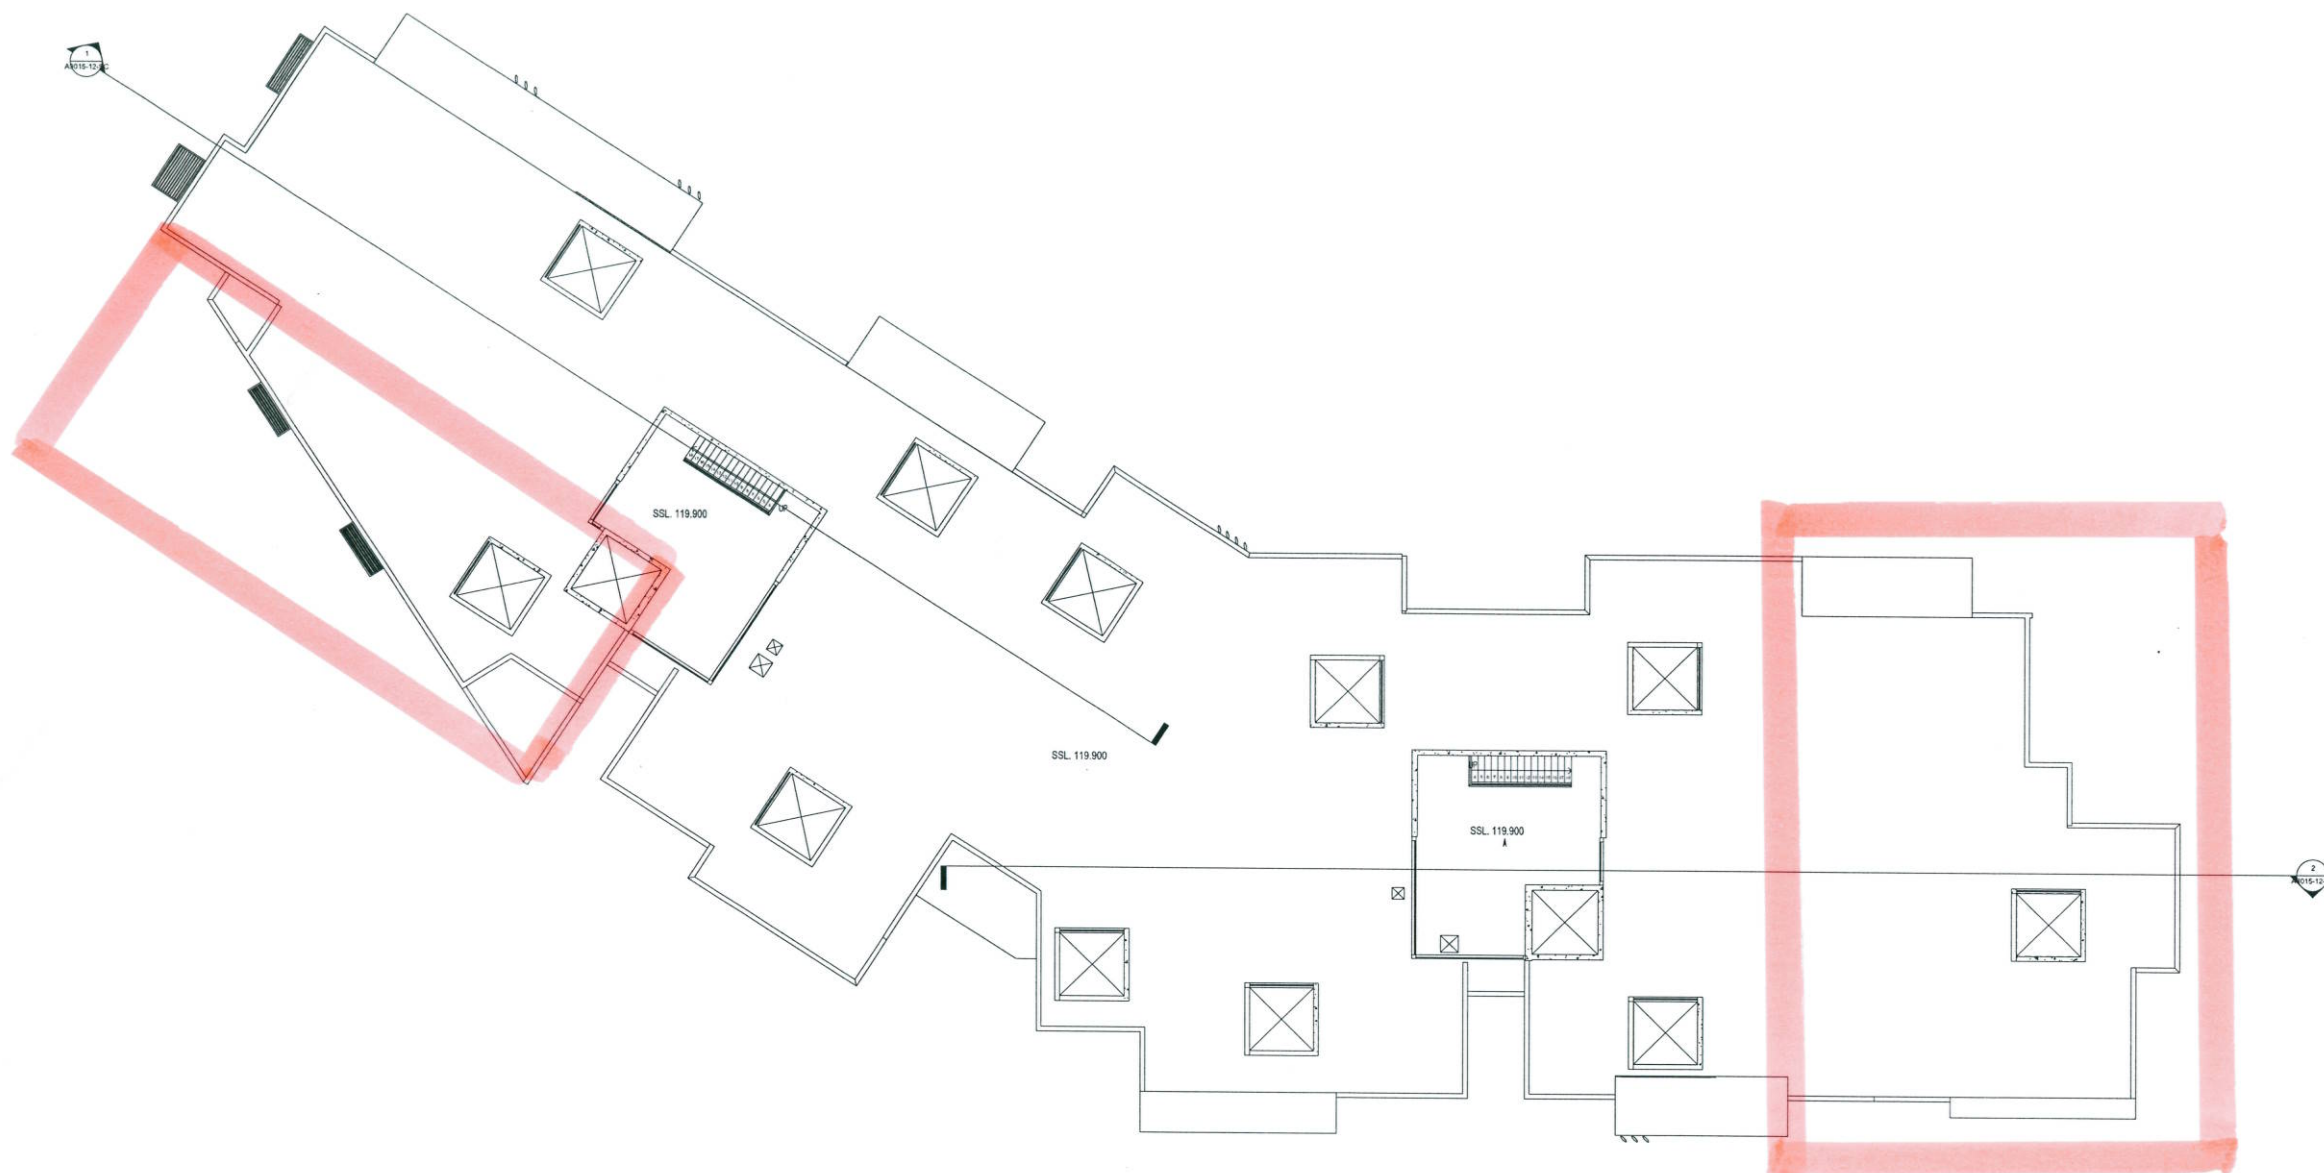


GENERAL NOTES:

THIS DRAWING IS THE EXCLUSIVE PROPERTY OF MERITON APARTMENTS PTY. LTD. & THE REPRODUCTION OF ANY PART WITHOUT THE PRIOR WRITTEN CONSENT OF MERITON APARTMENTS PTY. LTD. IS A VIOLATION OF APPLICABLE LAWS. IN NO EVENT SHALL MERITON APARTMENTS PTY. LTD. BE HELD LIABLE FOR SPECIAL, INCIDENTAL, OR CONSEQUENTIAL DAMAGES, IN CONNECTION WITH THE USE OF THIS DRAWING. THIS DRAWING IS TO BE READ & UNDERSTOOD IN CONNECTION WITH THE STRUCTURAL, MECHANICAL, ELECTRICAL, &/OR ANY OTHER CONSULTANT'S DOCUMENTATION AS MAY BE APPLICABLE TO THE PROJECT PRIOR TO THE START OF ANY WORKS AND FOR ITS DURATION.

NOTE FOR BRICKWORK:
ELECTRICAL CUPBOARDS ON RESIDENTIAL FLOORS ARE:
* HOLLOW CORE DOORS LINED ON INSIDE FACE WITH 15mm FIRE GRADE PLASTERBOARD WITH A PERIMETER SMOKE SEAL.

F.R.L. FOR WALLS

PARKING LEVELS:

- * LIFT SHAFT - +00/120/120
- * FIRE STAIRS - +00/120
- * VENTILATION & GARBAGE SHAFTS - +00/120
- * MAIN GARBAGE ROOM DOOR - +00/120
- * FIRE STAIR DOORS - +00/120

COMMERCIAL & RETAIL LEVELS:

- * LIFT SHAFT 100/120/120
- * FIRE STAIRS - +00/120
- * VENTILATION & GARBAGE SHAFTS - +00/120
- * FIRE STAIR DOORS - +00/120

RESIDENTIAL LEVELS:

- * LIFT SHAFT - +00/120
- * FIRE STAIRS - +00/120
- * VENTILATION & GARBAGE SHAFTS - +00/120
- * FIRE STAIR DOORS - +00/120
- * GARBAGE ROOM DOORS - +00/120
- * FIRE STAIR DOORS - +00/120
- * APARTMENT DIVIDING WALLS & WALLS BOUNDING PUBLIC AREAS AND CORRIDORS - +00/120

NB: ALL F.R.L.'S RELATE TO NON-LOADBEARING CONSTRUCTION AS APPLICABLE CODE DEFINITION (STRUCTURAL ADEQUACY/INTEGRITY/INSULATION)

ISSUE	DATE	REVISION	BY
A	10.01.13	ISSUED FOR DA	TWJ



PROJECT:
EPHING PARK - STAGE 3
BUILDINGS 11, 12, 13, 14, 15, 16, 17
61 MOBBS LANE,
EPHING, NSW 2121

DRAWING TITLE:
BUILDING 12
LEVEL 6 (PLANT)

DATE	SCALE	DRAWING NO.	REV.
OCT 2012	1:100	A3007-12-L6	A

DO NOT SCALE

USE FOR CONSTRUCTION AT ALL TIMES. IT IS THE RESPONSIBILITY OF THE USER TO CHECK ALL DIMENSIONS, LEVELS, AND DETAILS AGAINST THE ORIGINAL DRAWING AND TO CORRECT ANY DISCREPANCIES PRIOR TO COMMENCEMENT OF WORK AND DURING THE CONSTRUCTION PHASE.

DA ISSUE