




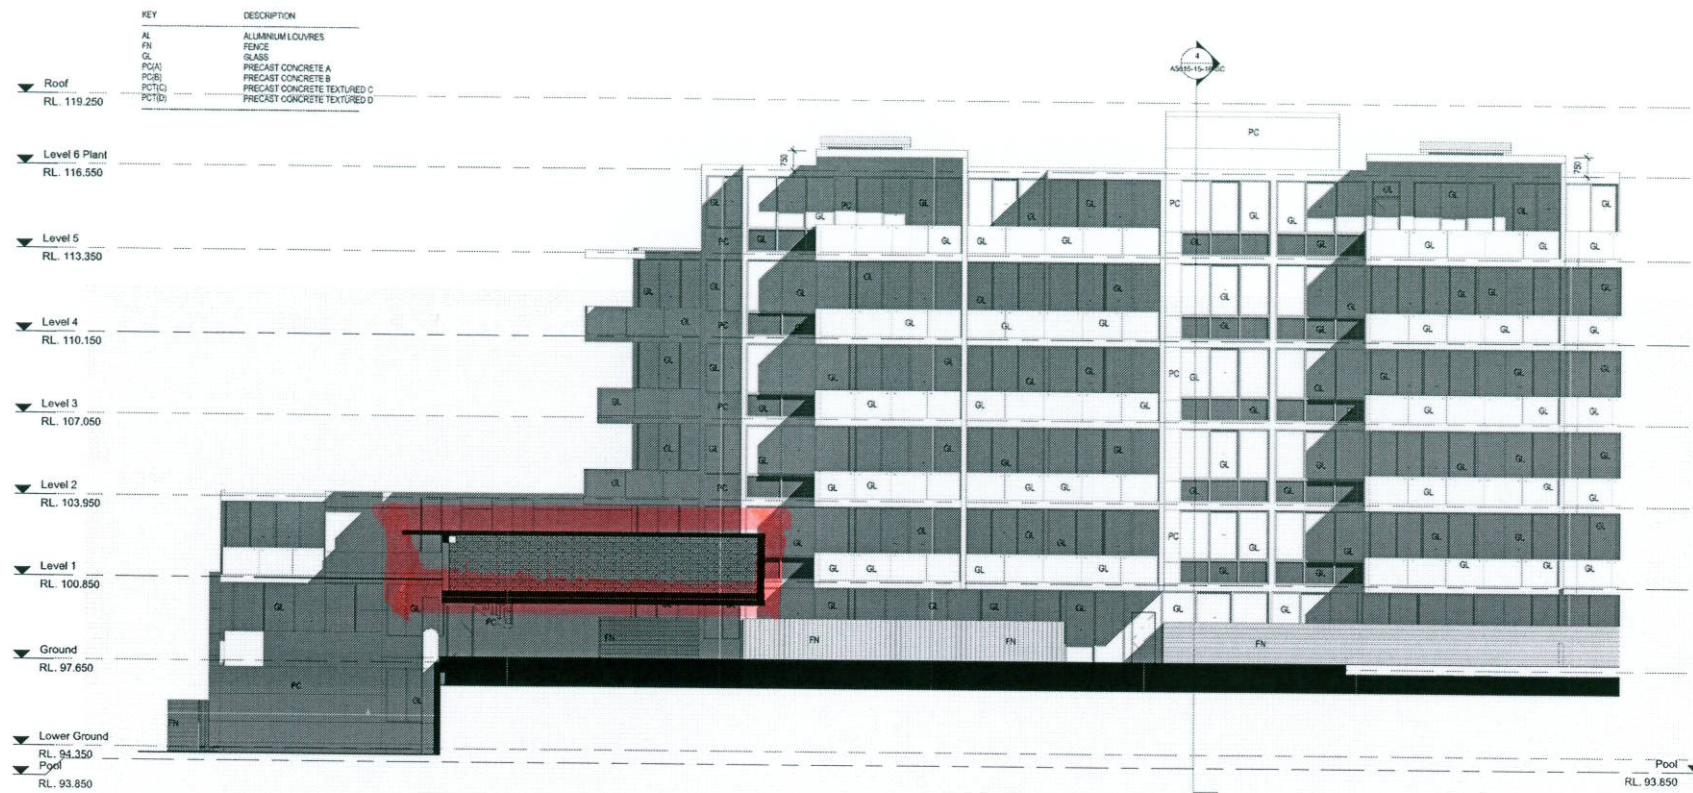

North 2
1 : 100

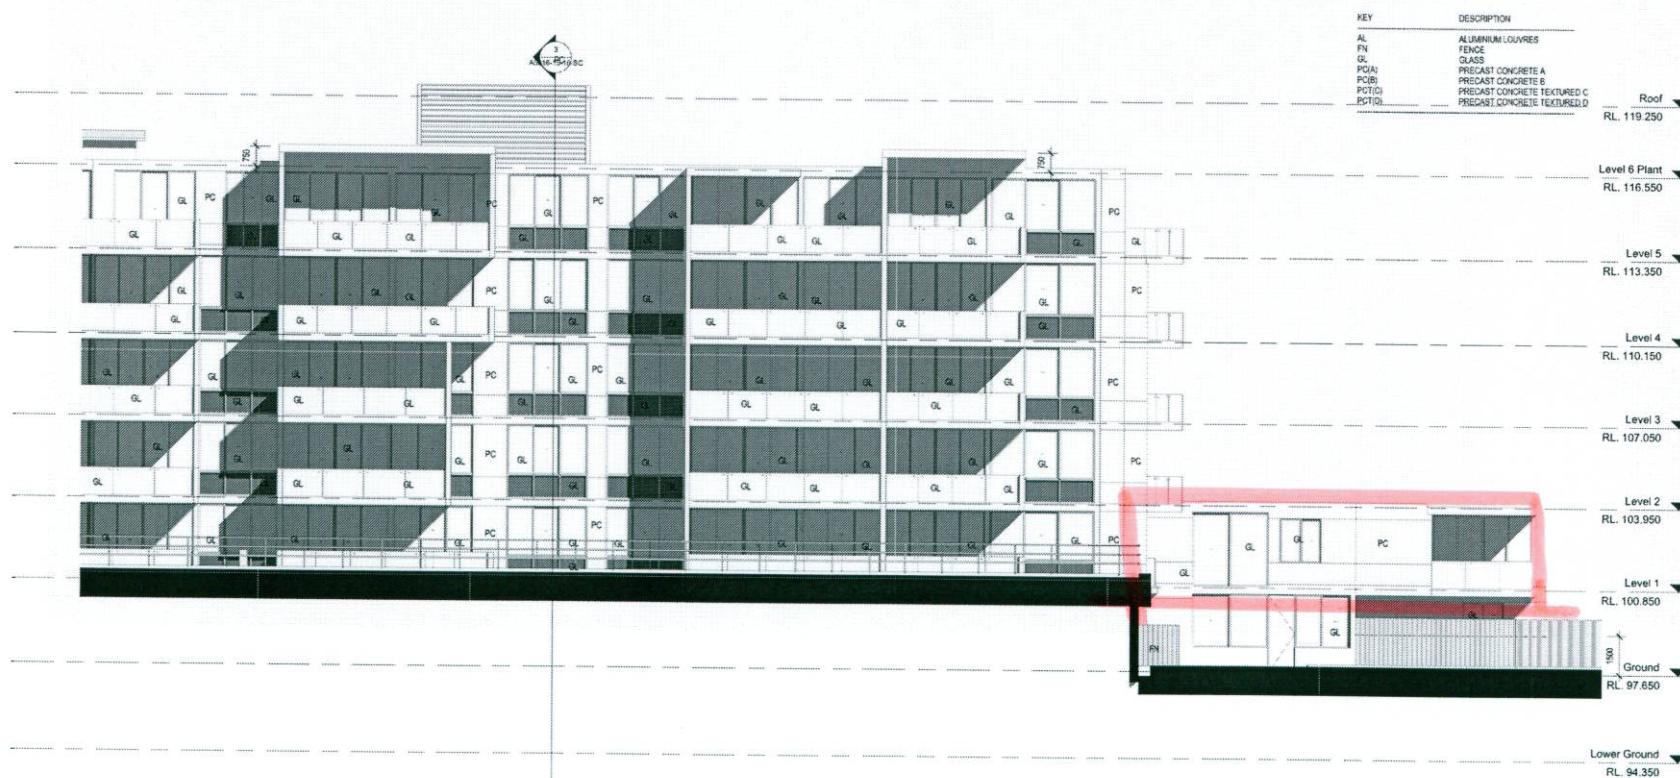

North 1
1 : 100

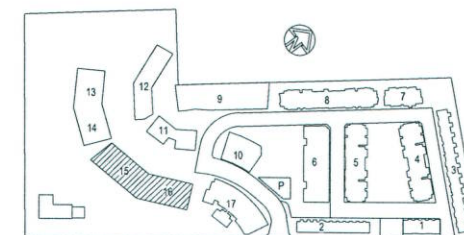

GENERAL NOTES:

THIS DRAWING IS THE EXCLUSIVE PROPERTY OF MERITON APARTMENTS PTY LTD & THE REPRODUCTION OF ANY PART WITHOUT THE PRIOR WRITTEN CONSENT OF MERITON APARTMENTS PTY LTD IS A VIOLATION OF APPLICABLE LAWS AND ANY EVENT SHALL MERITON APARTMENTS PTY LTD BE HELD LIABLE FOR SPECIAL, COLLATERAL, INCIDENTAL, OR CONSEQUENTIAL DAMAGES IN CONNECTION WITH THE USE OF THIS DIGITAL DATA ONCE RELEASED FROM THE MERITON APARTMENTS PTY LTD OFFICE. THIS DRAWING IS TO BE READ & UNDERSTOOD IN CONJUNCTION WITH THE STRUCTURAL, MECHANICAL, ELECTRICAL & OR ANY OTHER CONSULTANTS DOCUMENTATION AS MAY BE APPLICABLE TO THE PROJECT PRIOR TO THE START OF ANY WORKS AND FOR ITS DURATION.

NOTE FOR BRICKWORK:
ELECTRICAL CUPBOARDS ON RESIDENTIAL FLOORS ARE HOLLOW CORE DOORS LINED ON INSIDE FACE WITH 13mm FIRE GRADE PLASTERBOARD WITH A PERIMETER SMOKE SEAL.

F.R.L. FOR WALLS

PARKING LEVELS:

- LIFT SHAFT - 240/251/252
- FIRE STAIRS - 120/121
- VENTILATION & GARBAGE SHAFTS - 120/121
- MAIN GARBAGE ROOM DOOR - 120/121
- FIRE STAIR DOORS - 450/30

COMMERCIAL & RETAIL LEVELS:

- LIFT SHAFT - 180/181/182
- FIRE STAIRS - 120/121
- VENTILATION & GARBAGE SHAFTS - 120/121
- FIRE STAIR DOORS - 450/30

RESIDENTIAL LEVELS:

- LIFT SHAFT - 80/80/81
- FIRE STAIRS - 450/30
- VENTILATION & GARBAGE SHAFTS - 450/30
- FIRE STAIR DOORS - 450/30
- GARBAGE ROOM DOORS - 450/30
- FIRE STAIR DOORS - 450/30
- APARTMENT DIVIDING WALLS & WALLS BOUNDING PUBLIC AREAS AND CORRIDORS - 450/30

NB: ALL F.R.L.'S RELATE TO NON-LOADBEARING CONSTRUCTION AS APPLICABLE CODE DEFINITION (STRUCTURAL ADEQUACY/INTEGRITY/INSULATION)

A 11.01.13 (REISSUED FOR DA)

ISSUE DATE REVISION BY

Meriton
Apartments Pty. Ltd.
Builders & Developers

Level 11, 12, 13, 14, 15, 16, 17
Tel: (02) 9797 7999 Fax: (02) 9797 7777 Email: info@meriton.com.au Internet: www.meriton.com.au

PROJECT:

EPPING PARK - STAGE 3
BUILDINGS 11, 12, 13, 14, 15, 16, 17
61 MOBB'S LANE,
EPPING, NSW 2121

DRAWING TITLE:

BUILDING 15 & 16

ELEVATIONS - NTH

DATE: OCT 2012 SCALE: 1:100 DRAWING: A5021-15-16-EL A

DO NOT SCALE

USE DIMENSIONS AT ALL TIMES. IT IS THE USER'S RESPONSIBILITY TO CHECK ALL DIMENSIONS AND OVERLAYS ON SITE AND REPORT ANY DISCREPANCIES TO MERITON APARTMENTS PTY LTD PRIOR TO COMMENCEMENT OF WORK AND DURING THE CONSTRUCTION PHASE.

PRELIMINARY ISSUE

CAUTION: REVIT_2012 EPPING PARK CC-BLD 15-16A_BLD-15-16_LAB-INT