




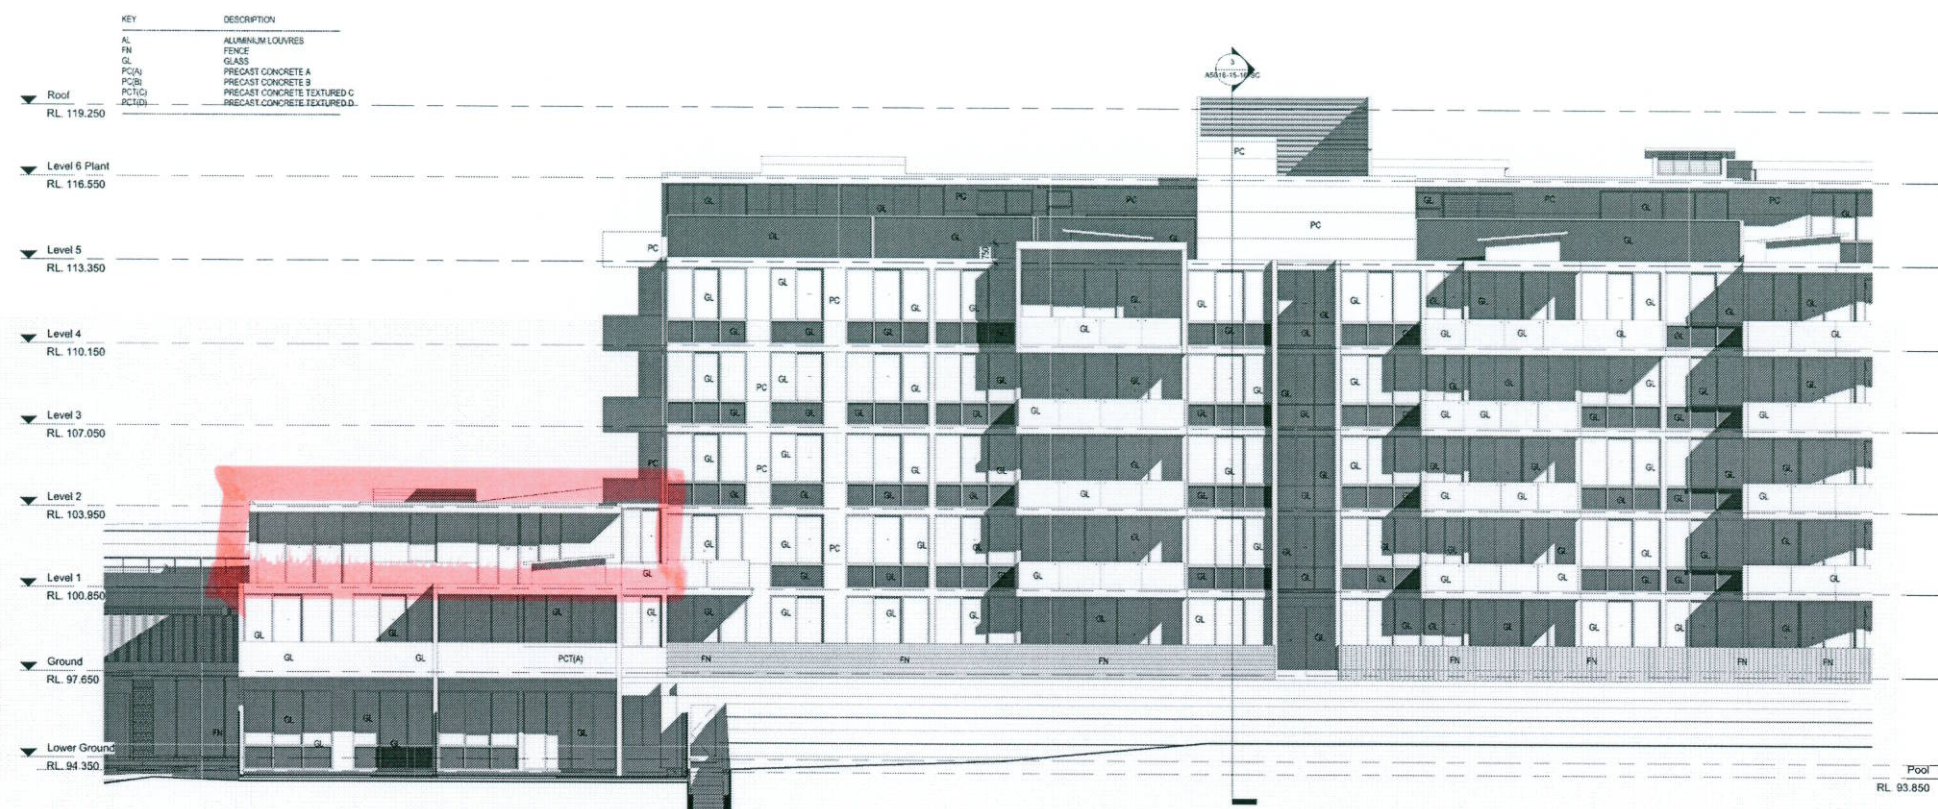

1 South 1
1:100

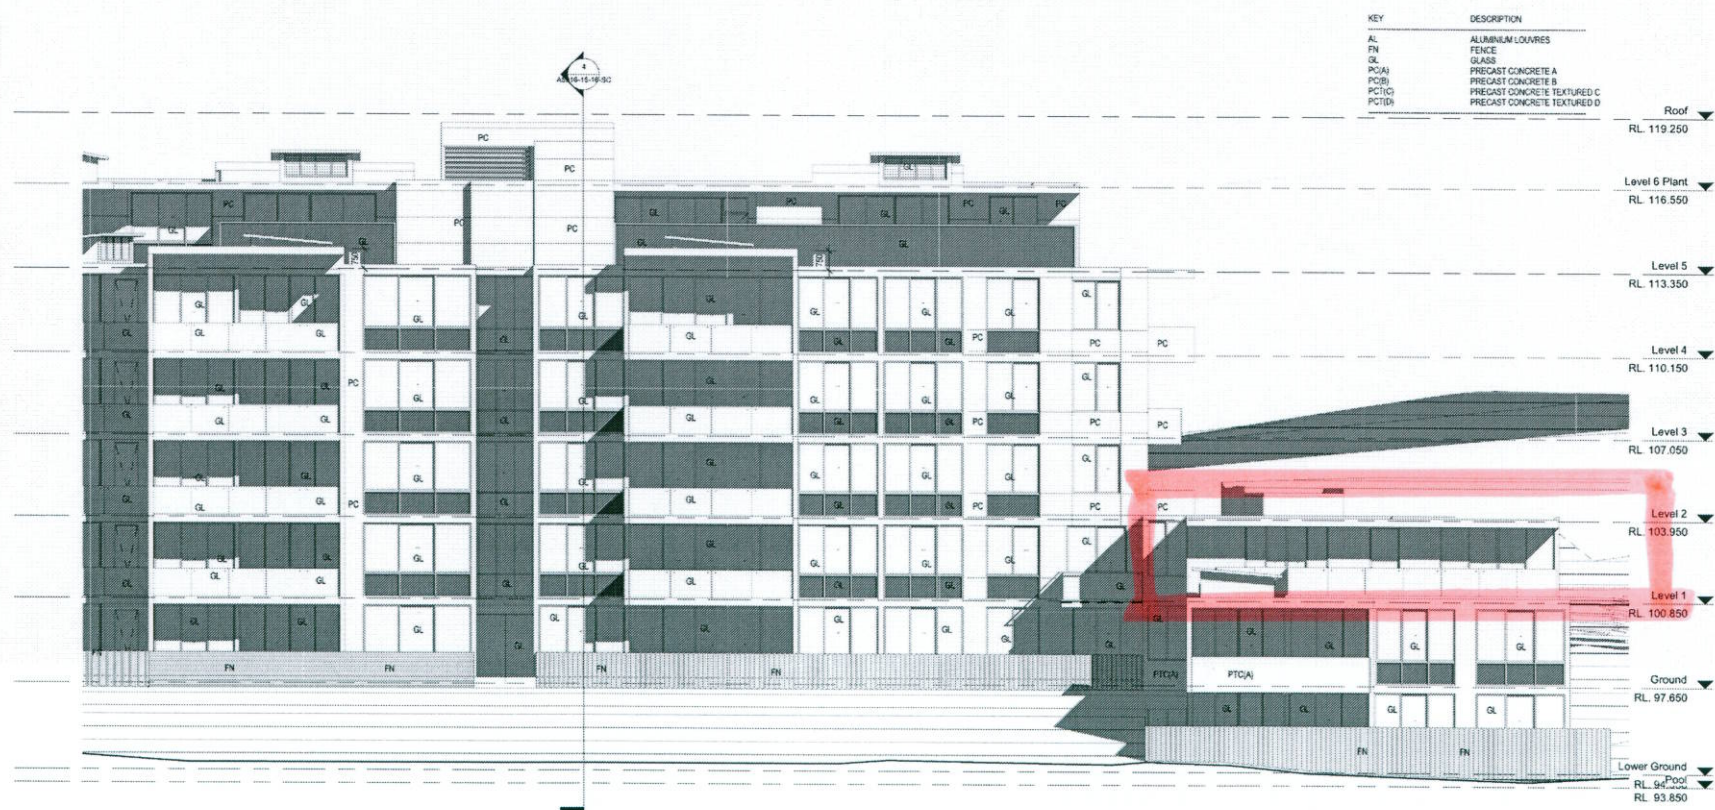

2 South 2
1:100

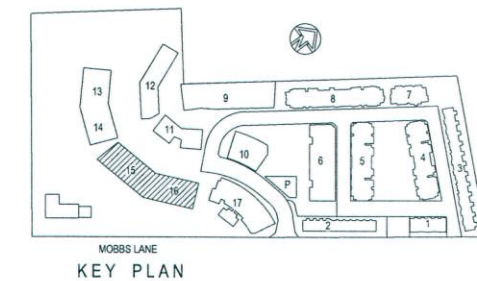

GENERAL NOTES:

THIS DRAWING IS THE EXCLUSIVE PROPERTY OF MERITON APARTMENTS PTY. LTD. & THE REPRODUCTION OF ANY PART WITHOUT THE PRIOR WRITTEN CONSENT OF MERITON APARTMENTS PTY. LTD. IS A VIOLATION OF APPLICABLE LAWS. NO EVENT SHALL MERITON APARTMENTS PTY. LTD. BE HELD LIABLE FOR SPECIAL, COLLATERAL, INCIDENTAL OR CONSEQUENTIAL LIABILITY IN CONNECTION WITH THE USE OF THIS DOCUMENT. THIS DOCUMENT IS NOT TO BE USED FOR ANY OTHER PURPOSES WITHOUT THE PRIOR WRITTEN CONSENT OF MERITON APARTMENTS PTY. LTD. OFFICES. THIS DRAWING IS TO BE READ & UNDERSTOOD IN CONJUNCTION WITH THE STRUCTURAL, MECHANICAL, ELECTRICAL & OR ANY OTHER CONSULTANTS DOCUMENTATION. IT MAY BE APPLICABLE TO THE PROJECT PRIOR TO THE START OF ANY WORK AND FOR ITS DURATION.

NOTE FOR BRICKWORK:

ELECTRICAL CUPBOARDS ON RESIDENTIAL FLOORS ARE HOLLOW CORE DOORS LINED ON INSIDE FACE WITH 13mm FIRE GRADE PLASTERBOARD WITH A PERIMETER SMOKE SEAL.

F.R.L. FOR WALLS

PARKING LEVELS:

- LIFT SHAFT - 140/120/120
- FIRE STAIRS - 120/120
- VENTILATION & GARBAGE SHAFTS - 120/120
- MAIN GARBAGE ROOM DOORS - 120/120
- FIRE STAIR DOORS - 120/120

COMMERCIAL & RETAIL LEVELS:

- LIFT SHAFT 180/120/120
- FIRE STAIRS - 120/120
- VENTILATION & GARBAGE SHAFTS - 120/120
- FIRE STAIR DOORS - 120/120

RESIDENTIAL LEVELS:

- LIFT SHAFT - 80/80/80
- FIRE STAIRS - 80/80
- VENTILATION & GARBAGE SHAFTS - 80/80
- FIRE STAIR DOORS - 80/80
- GARBAGE ROOM DOORS - 80/80
- FIRE STAIR DOORS - 80/80
- APARTMENT DIVIDING WALLS & WALLS BOUNDING PUBLIC AREAS AND CORRIDORS - 80/80

NB: ALL F.R.L.'S RELATE TO NON-LOADBEARING CONSTRUCTION AS APPLICABLE CODE DEFINITION (STRUCTURAL ADEQUACY/INTegrity/INSULATION)

ISSUE	DATE	REVISION	BY
A	11.01.13	ISSUED FOR DA	TWJ

Meriton
Apartments Pty. Ltd.
Builders & Developers

Level 11, 12, 13, 14, 15, 16, 17
61 MOBBS LANE,
EPPING, NSW 2121

PROJECT:
EPPING PARK - STAGE 3
BUILDINGS 11, 12, 13, 14, 15, 16, 17
61 MOBBS LANE,
EPPING, NSW 2121

DRAWING TITLE:
BUILDING 15 & 16
ELEVATIONS - STH

DATE	SCALE	DRAWING NO.	REV.
OCT 2012	1:100	A5022-15-16-EL	A

DO NOT SCALE

USE FOLLOWING DIMENSIONS AT ALL TIMES: IF IN DOUBT CHECK WITH MERITON APARTMENTS PTY. LTD. CONSTRUCTION TO CHECK AND VERIFY ALL LEVELS, DIMENSIONS AND COORDINATES ON SITE AND SHALL REPORT ANY DISCREPANCIES OR INQUIRIES TO MERITON APARTMENTS PTY. LTD. PRIOR TO COMMENCEMENT OF WORK AND DURING THE CONSTRUCTION PHASE.

DA ISSUE

CAD FILE: D:\REVIT_2013\EPPING PARK CO-BLD 15-16A_BLD-15-16_LAB_V01