





1 SHADOWS - DEC 21 9AM
1 : 500

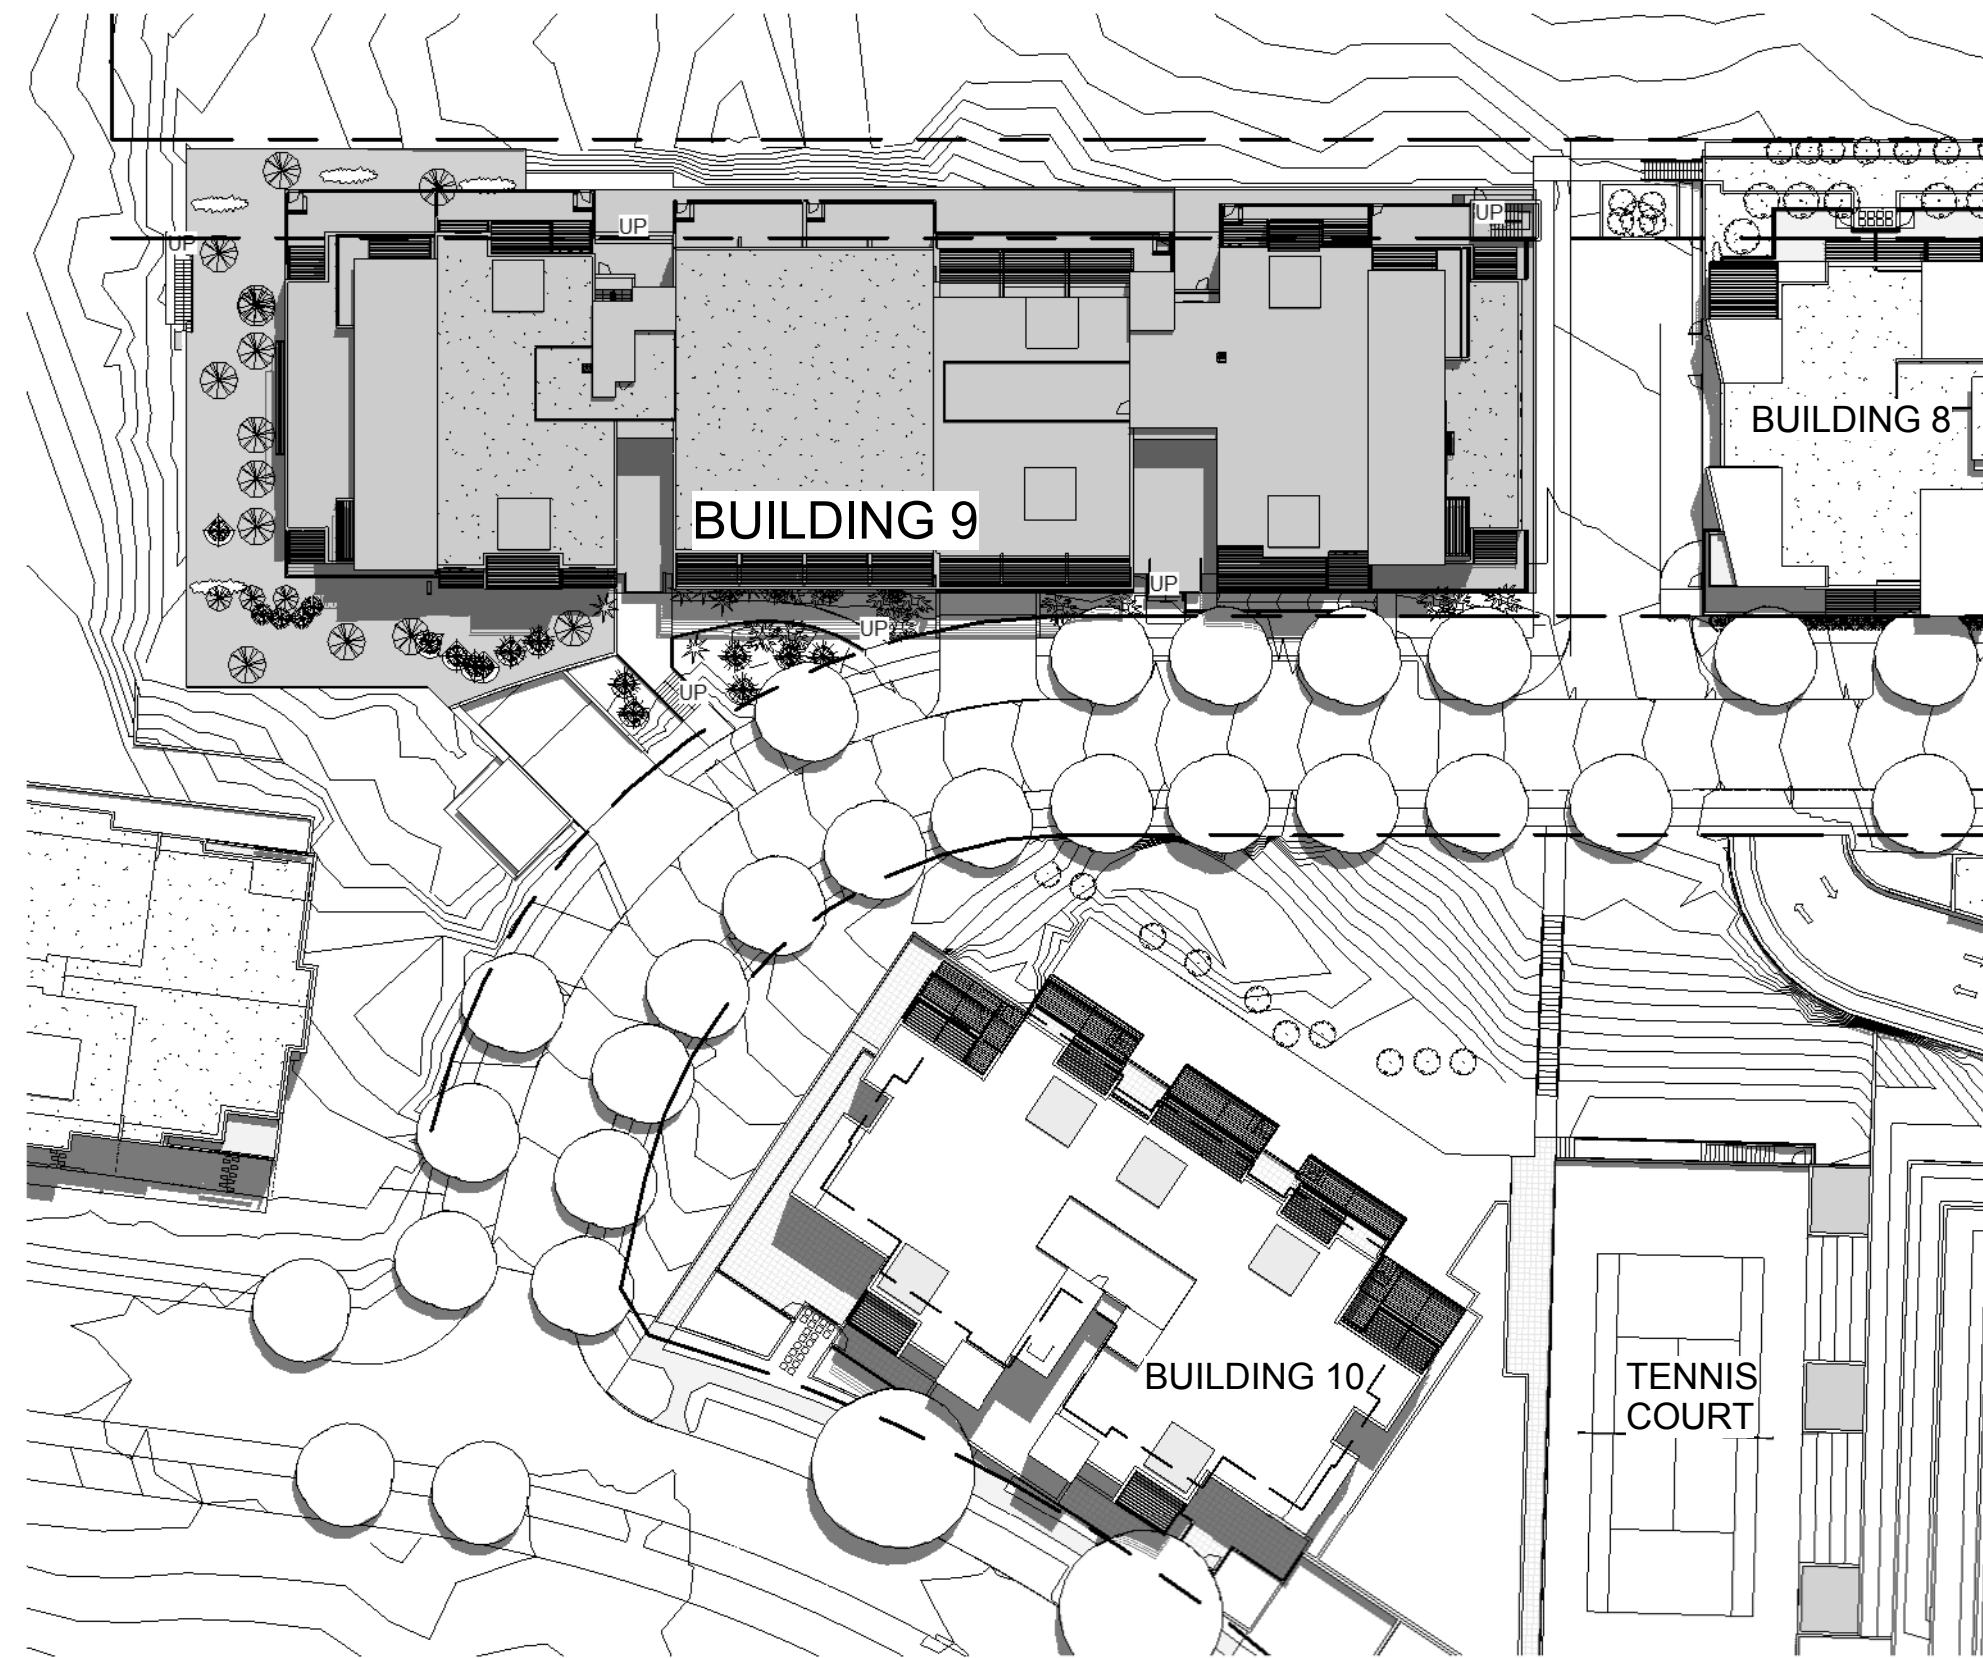


2 SHADOWS - DEC 21 12PM
1 : 500

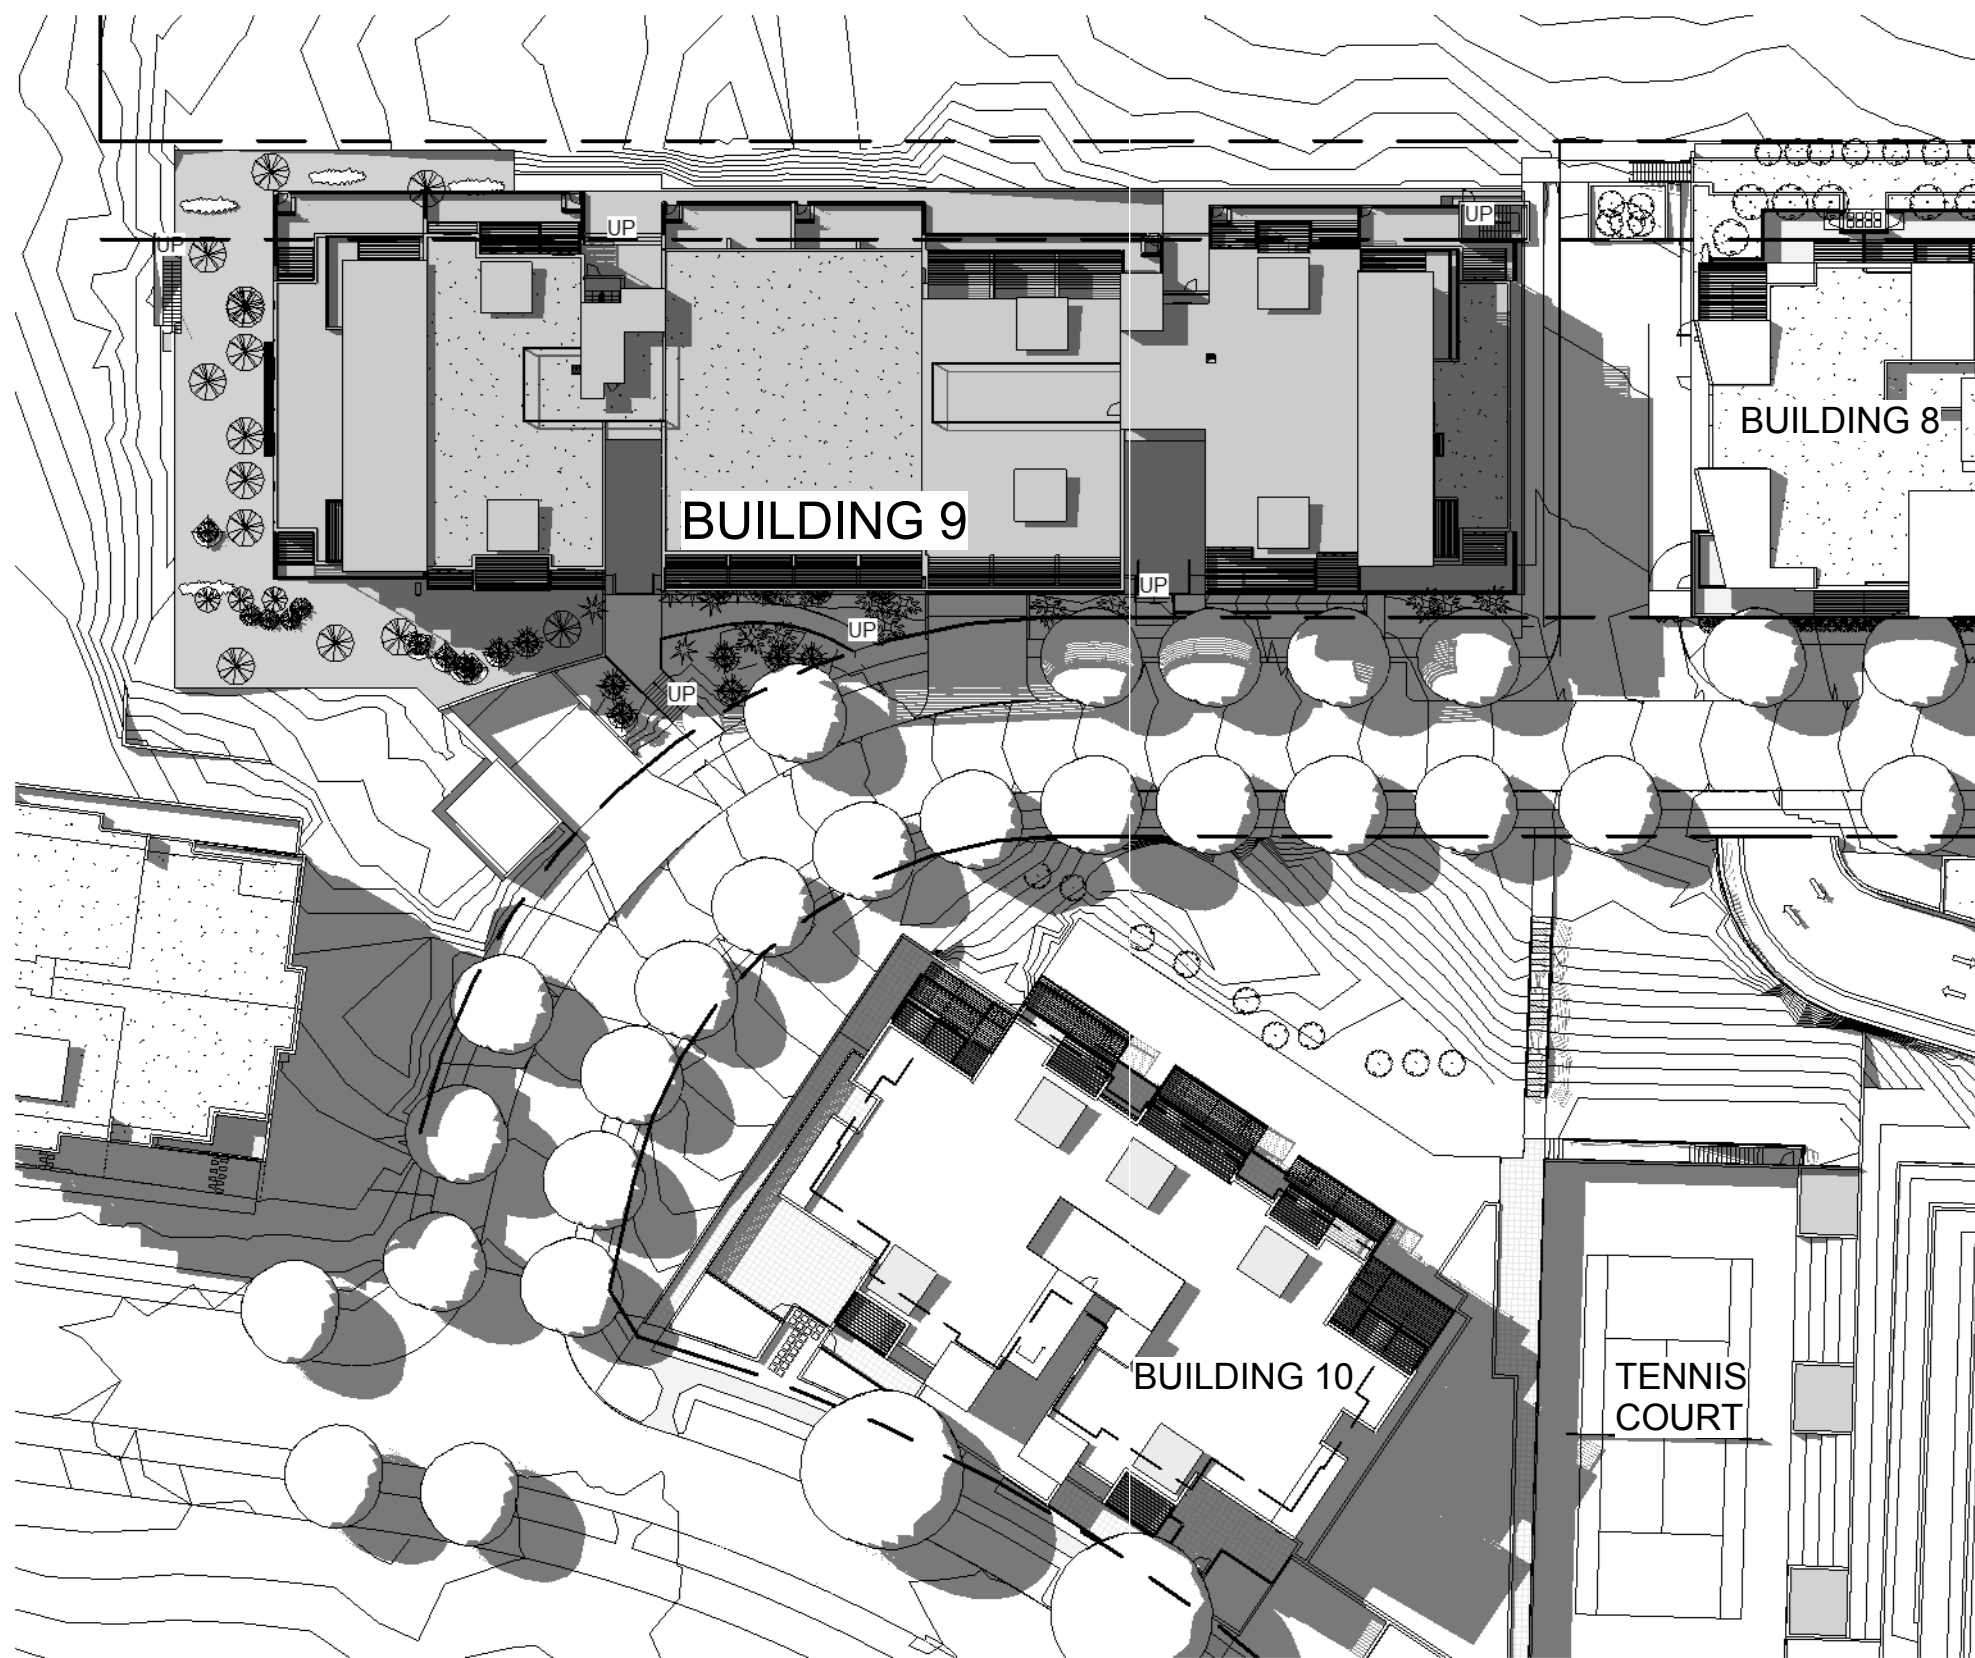


3 SHADOWS - DEC 21 3PM
1 : 500


Do not scale from drawings.			ISSUE DATE AMENDMENT			Consultants:			Client:			PTW Architects			PTW			Key Plan:			Project:			Scale:			Plot Date:			Job No:			Title:			Dwg No:			Drawn By:			Checked By:			Revision:			Status:			PROJECT APPLICATION	
Verify all dimensions on site before commencing work.			A 11.03.2011 PRELIMINARY ISSUE FOR COORDINATION			Landscape Arch Sturt Associates Suite 91, Level 5, 330 Wattle Street, Ultimo NSW 2007 Tel: 9211 3744			M Meriton Apartments Pty. Ltd. Builders & Developers Level 11, 528 Kent Street, Sydney NSW 2000 Tel: (02) 9287 2888 Fax: (02) 9287 2777 Email: info@design.meriton.com.au Internet: http://www.meriton.com.au			Level 17, 9 Castlereagh St Sydney NSW Australia 2000 T +612 9232 5877 F +612 9221 4130						EPPING PARK - STAGE 2 BUILDING 9 61 MURKISS LANE, EPPING BUILDINGS 6,9,10,17			1: 500 @B1 15/02/12 1:14:55 PM 211.006			G			SHADOW STUDIES - DEC.			A0950			Author			Checker			G			PROJECT APPLICATION	
Copying or reproduction of this drawing is strictly prohibited without the consent of Pacific Trust & Finance Pty Ltd.			B 18.03.2011 FINAL DRAFT FOR PA ISSUE			Solar Access Higgins 2 Linton Street, Lane Cove NSW 2066 Tel: 9427 6100	

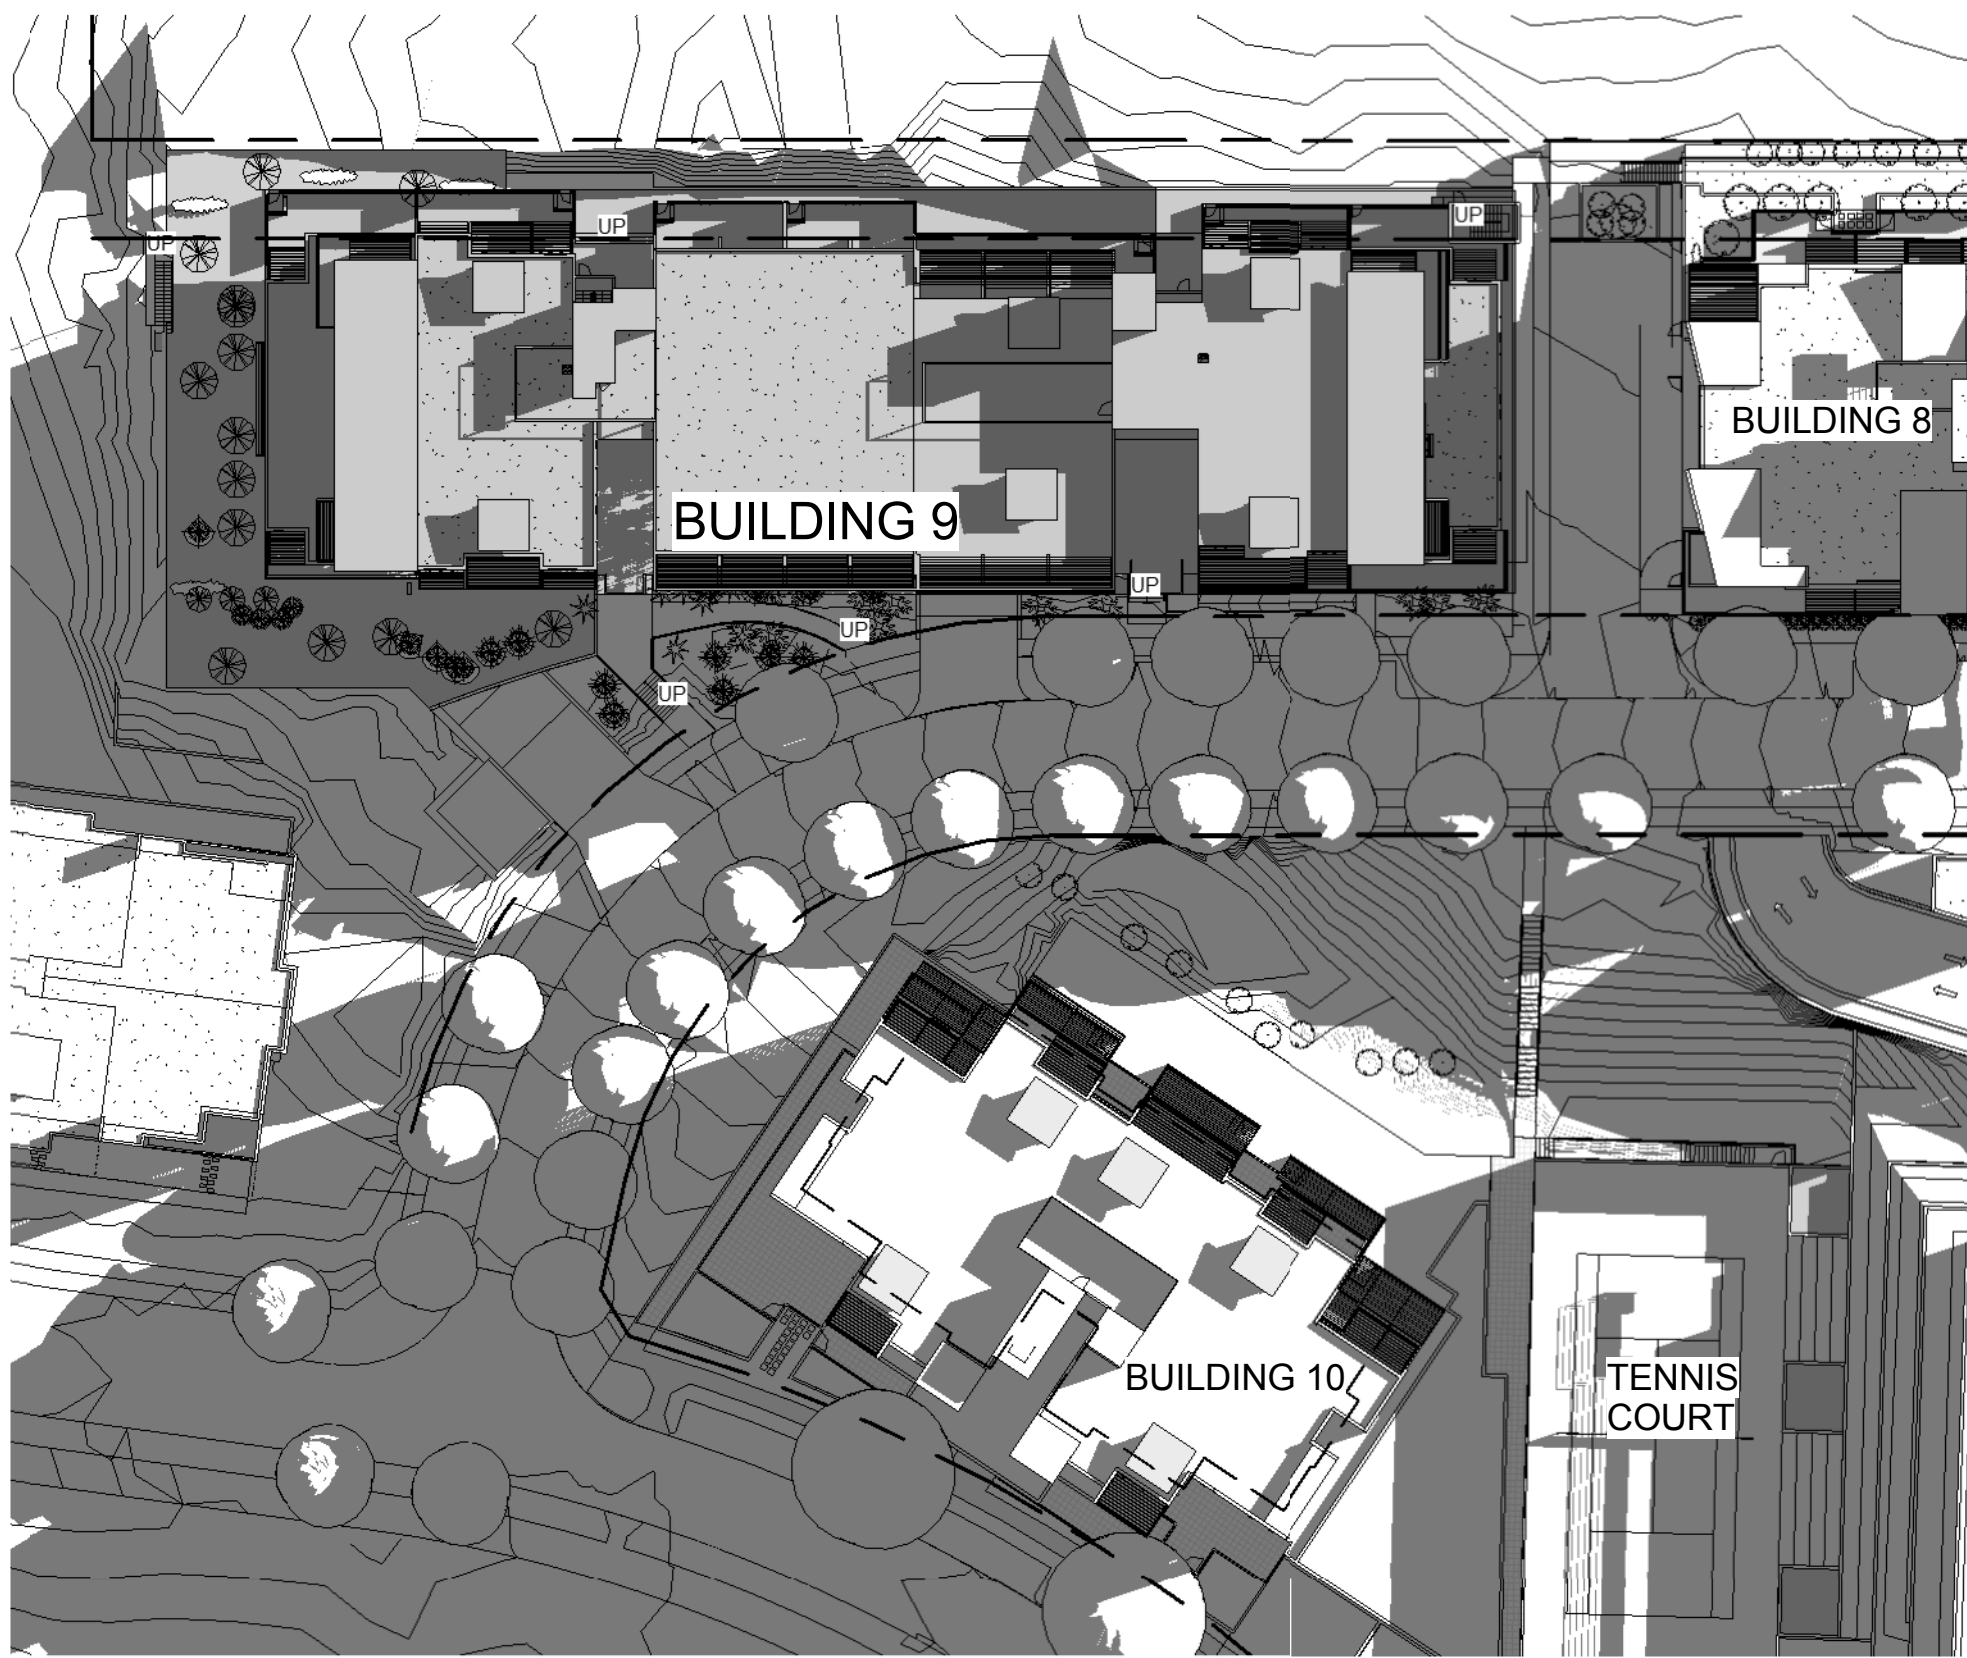

1 SHADOWS - JUNE 21 9AM
1 : 500

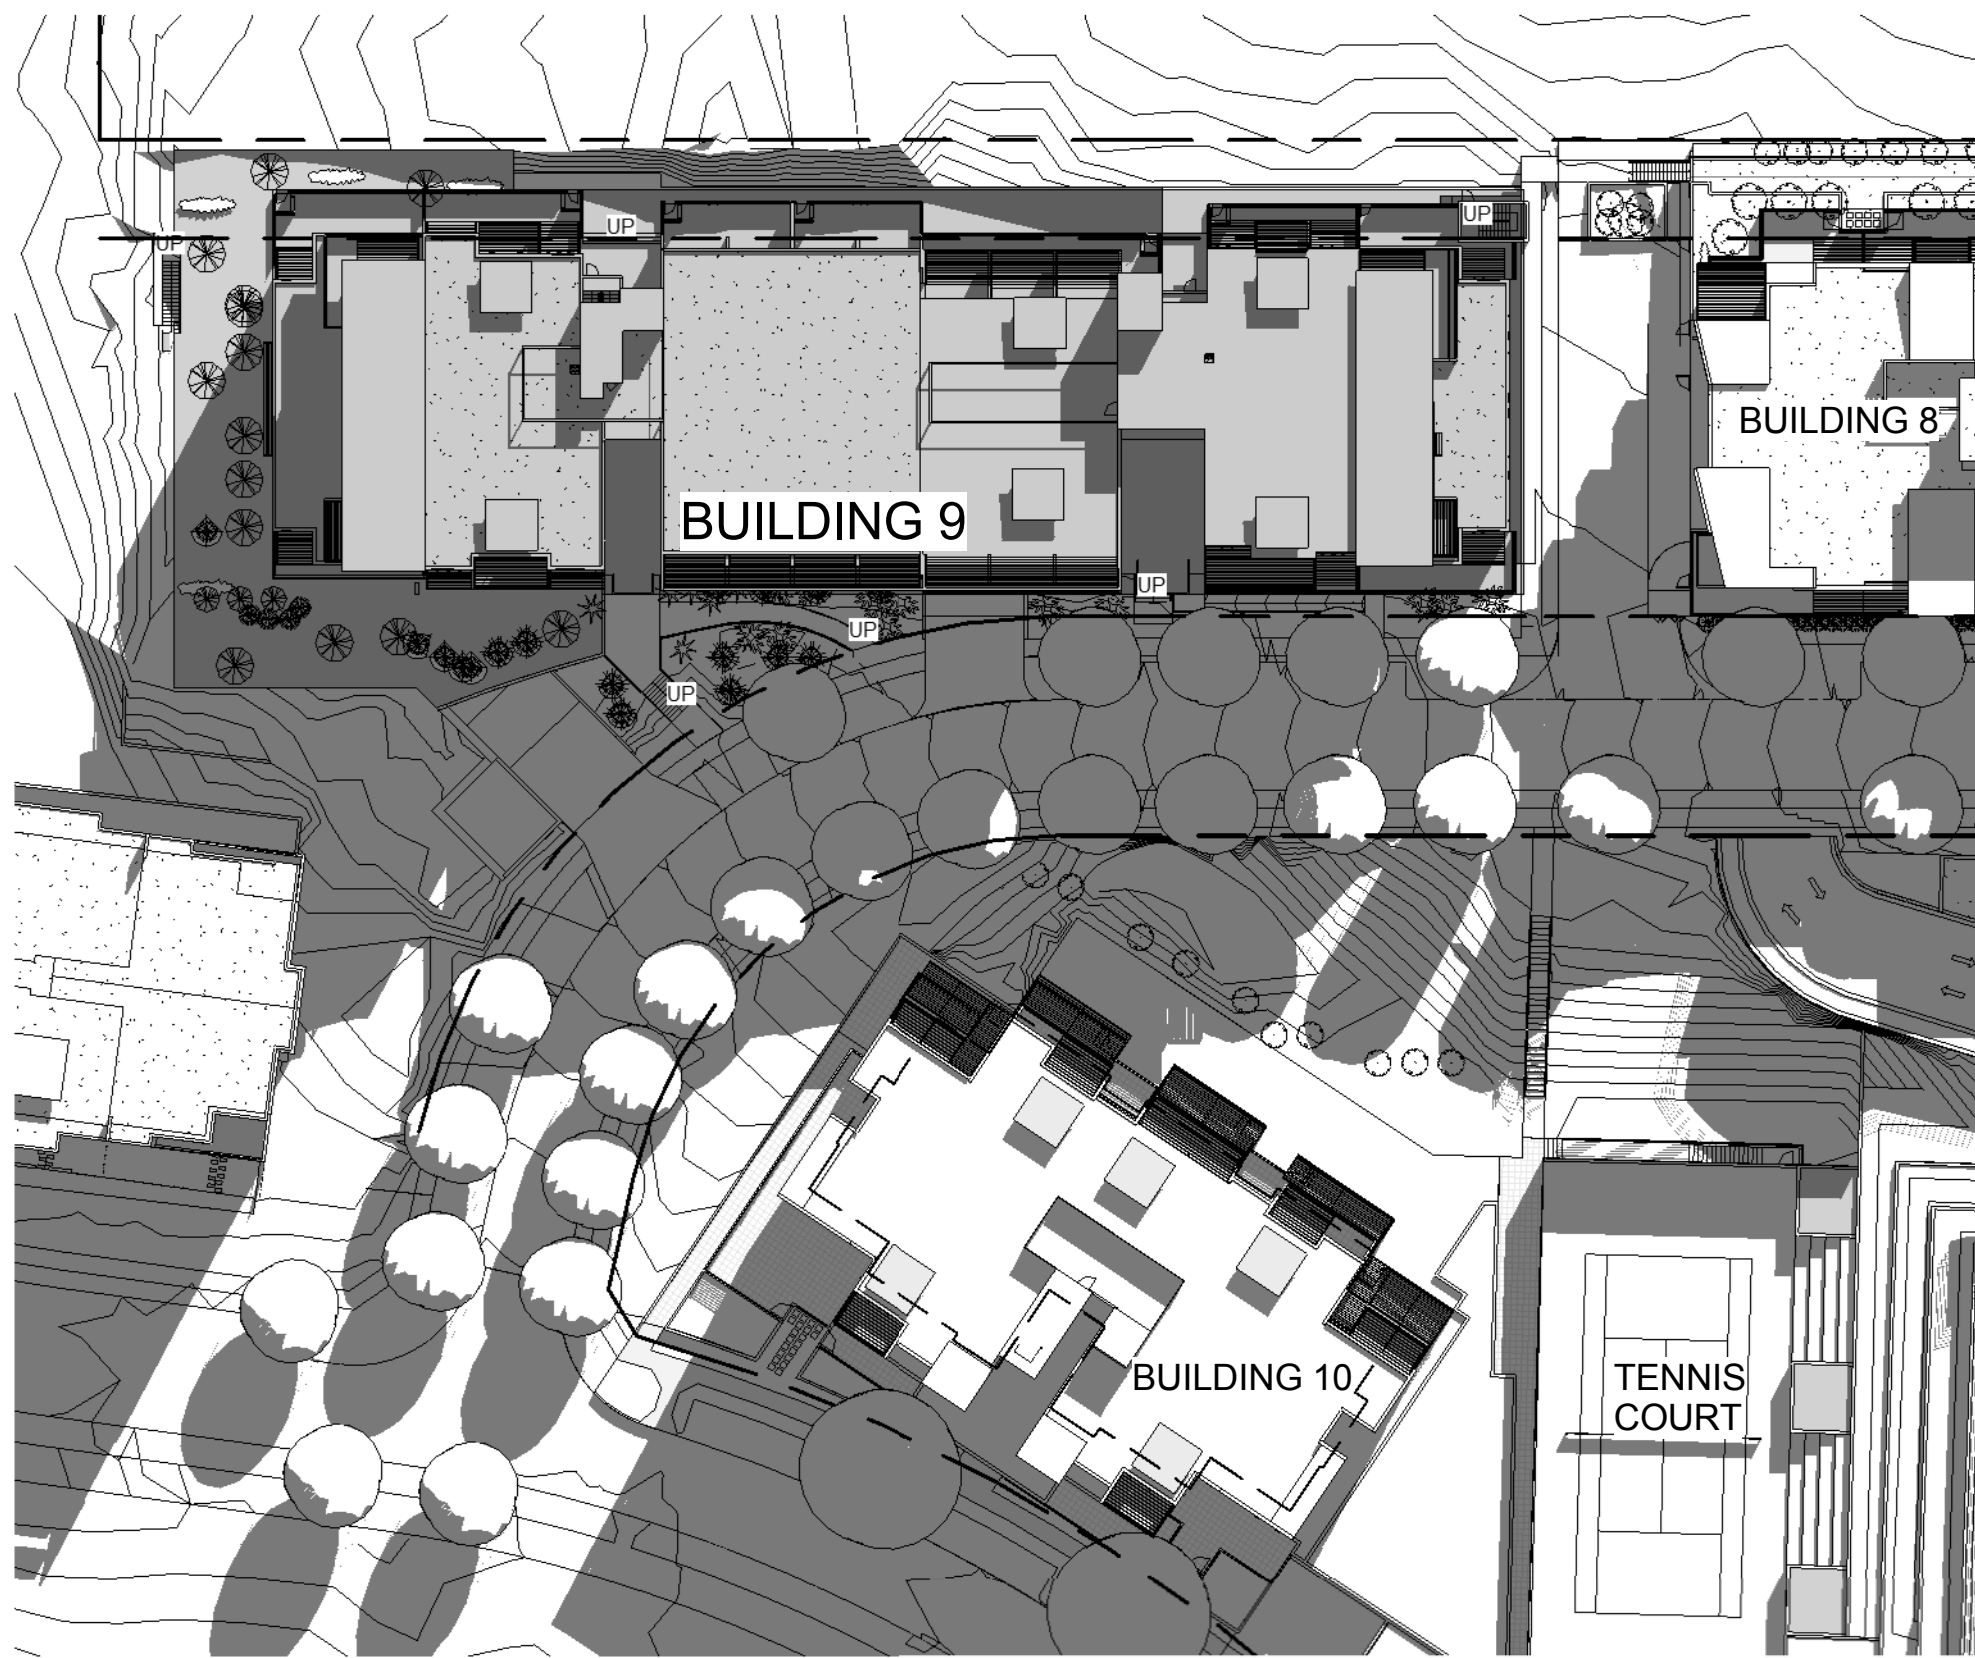


2 SHADOWS - JUNE 21 12PM
1 : 500

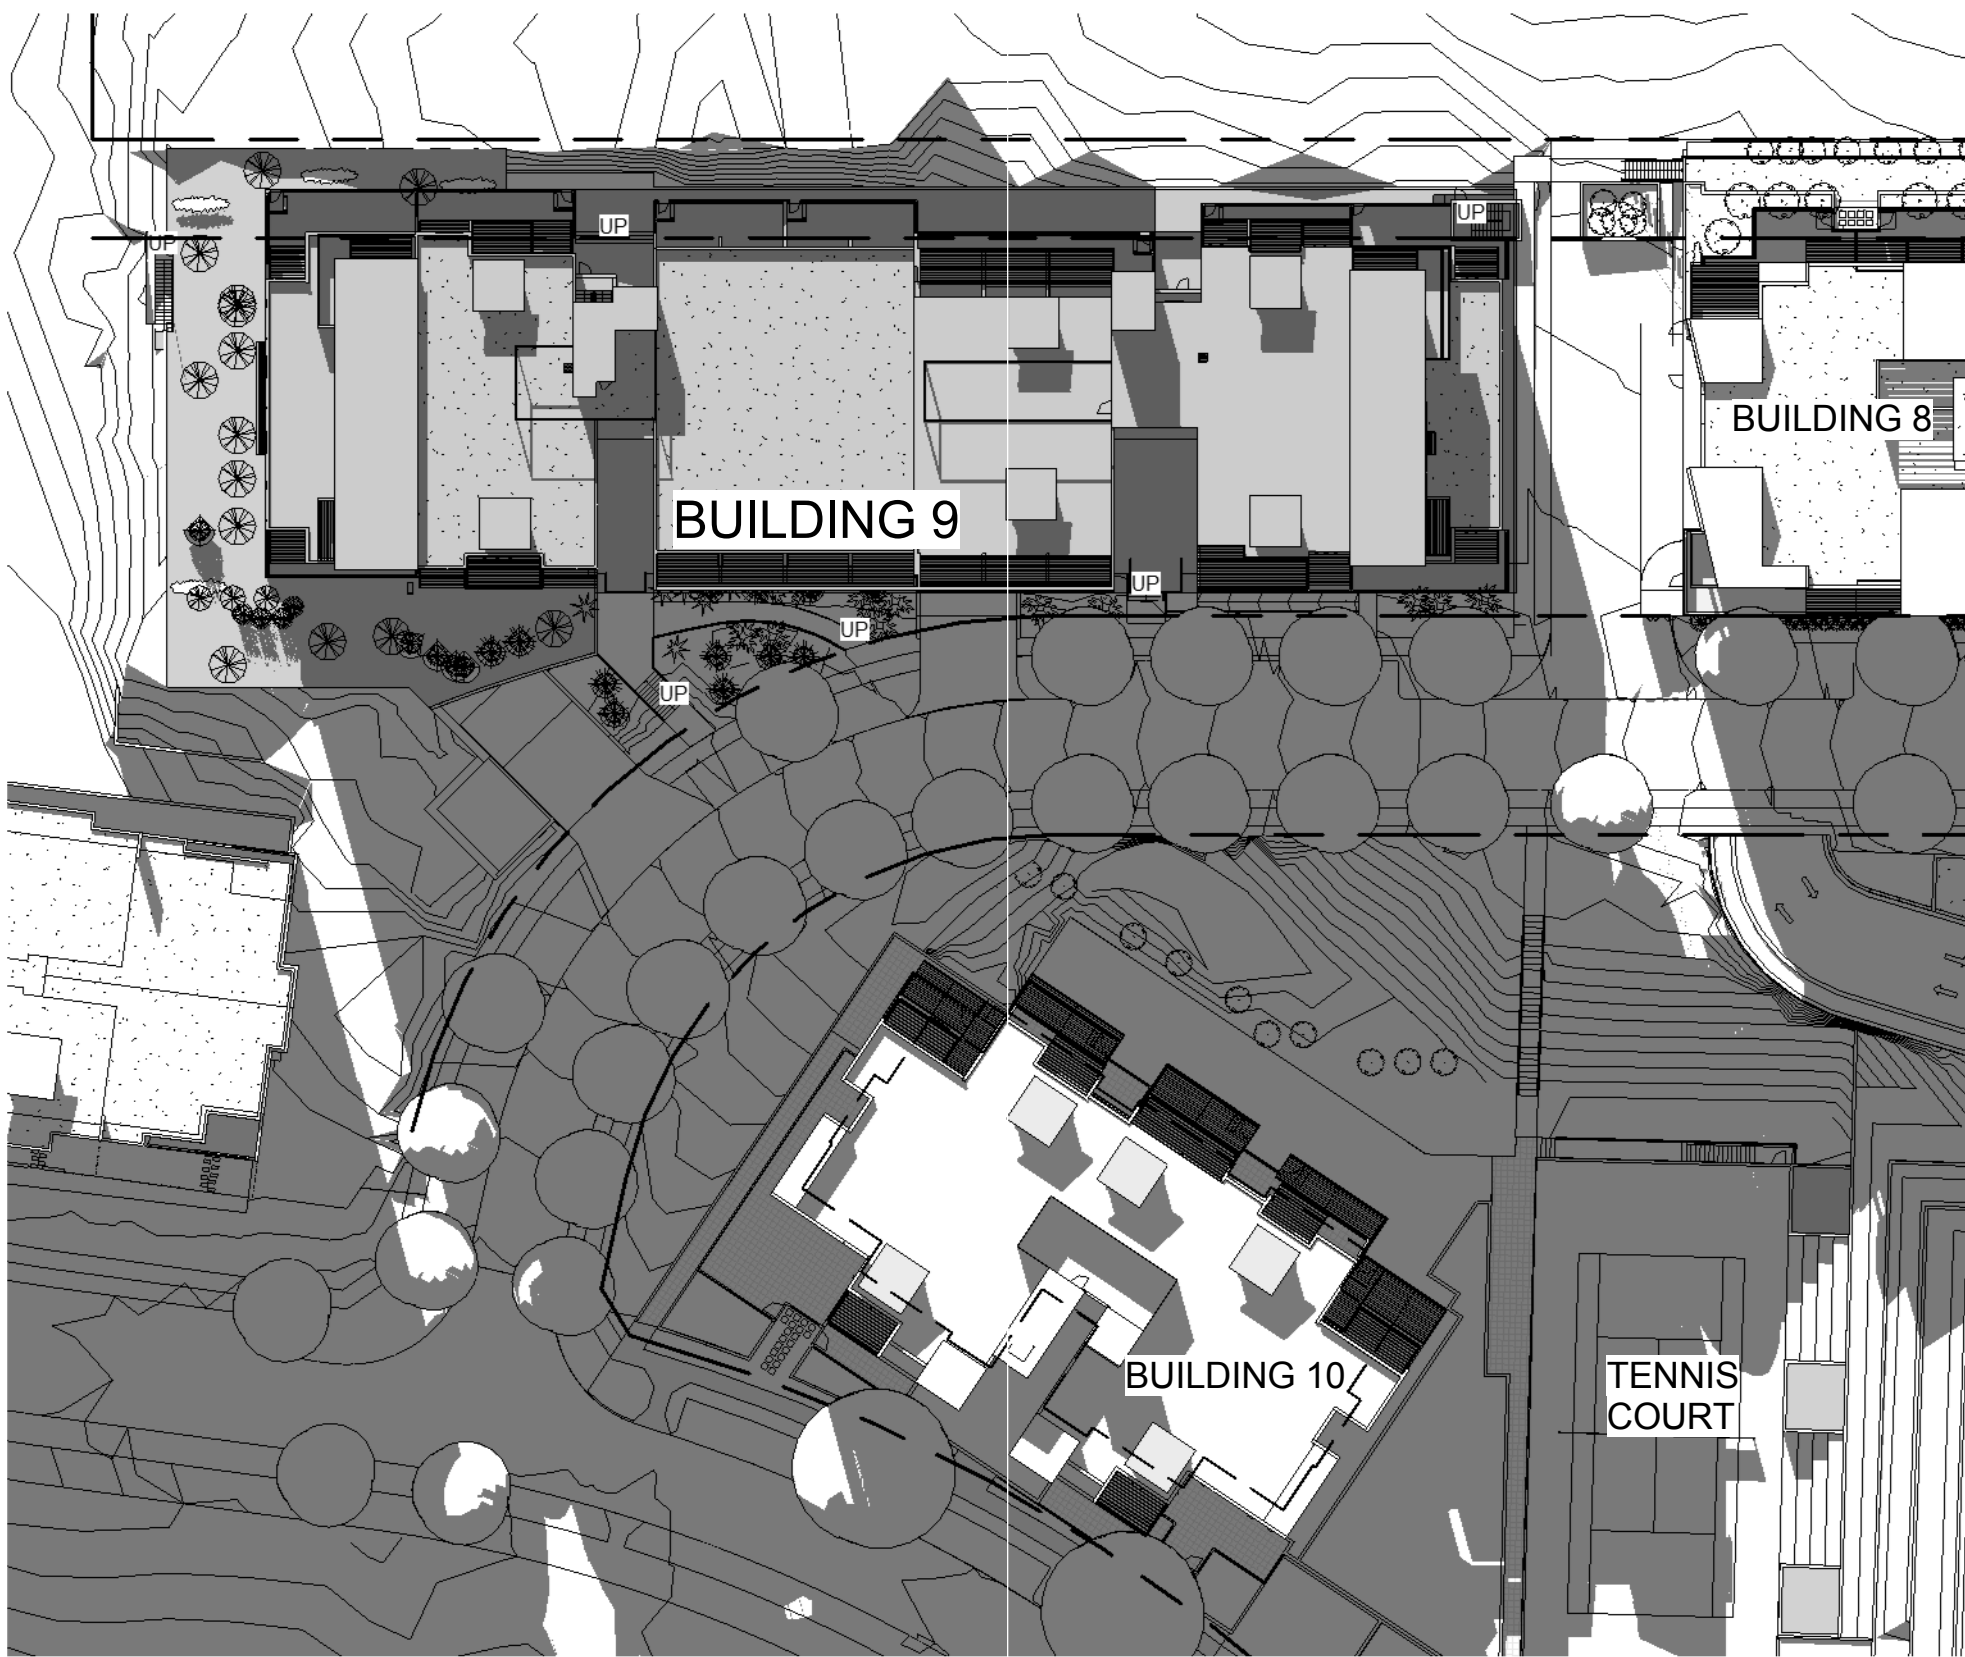


3 SHADOWS - JUNE 21 3PM
1 : 500



1 SHADOWS - MARCH 21 9AM
1 : 500

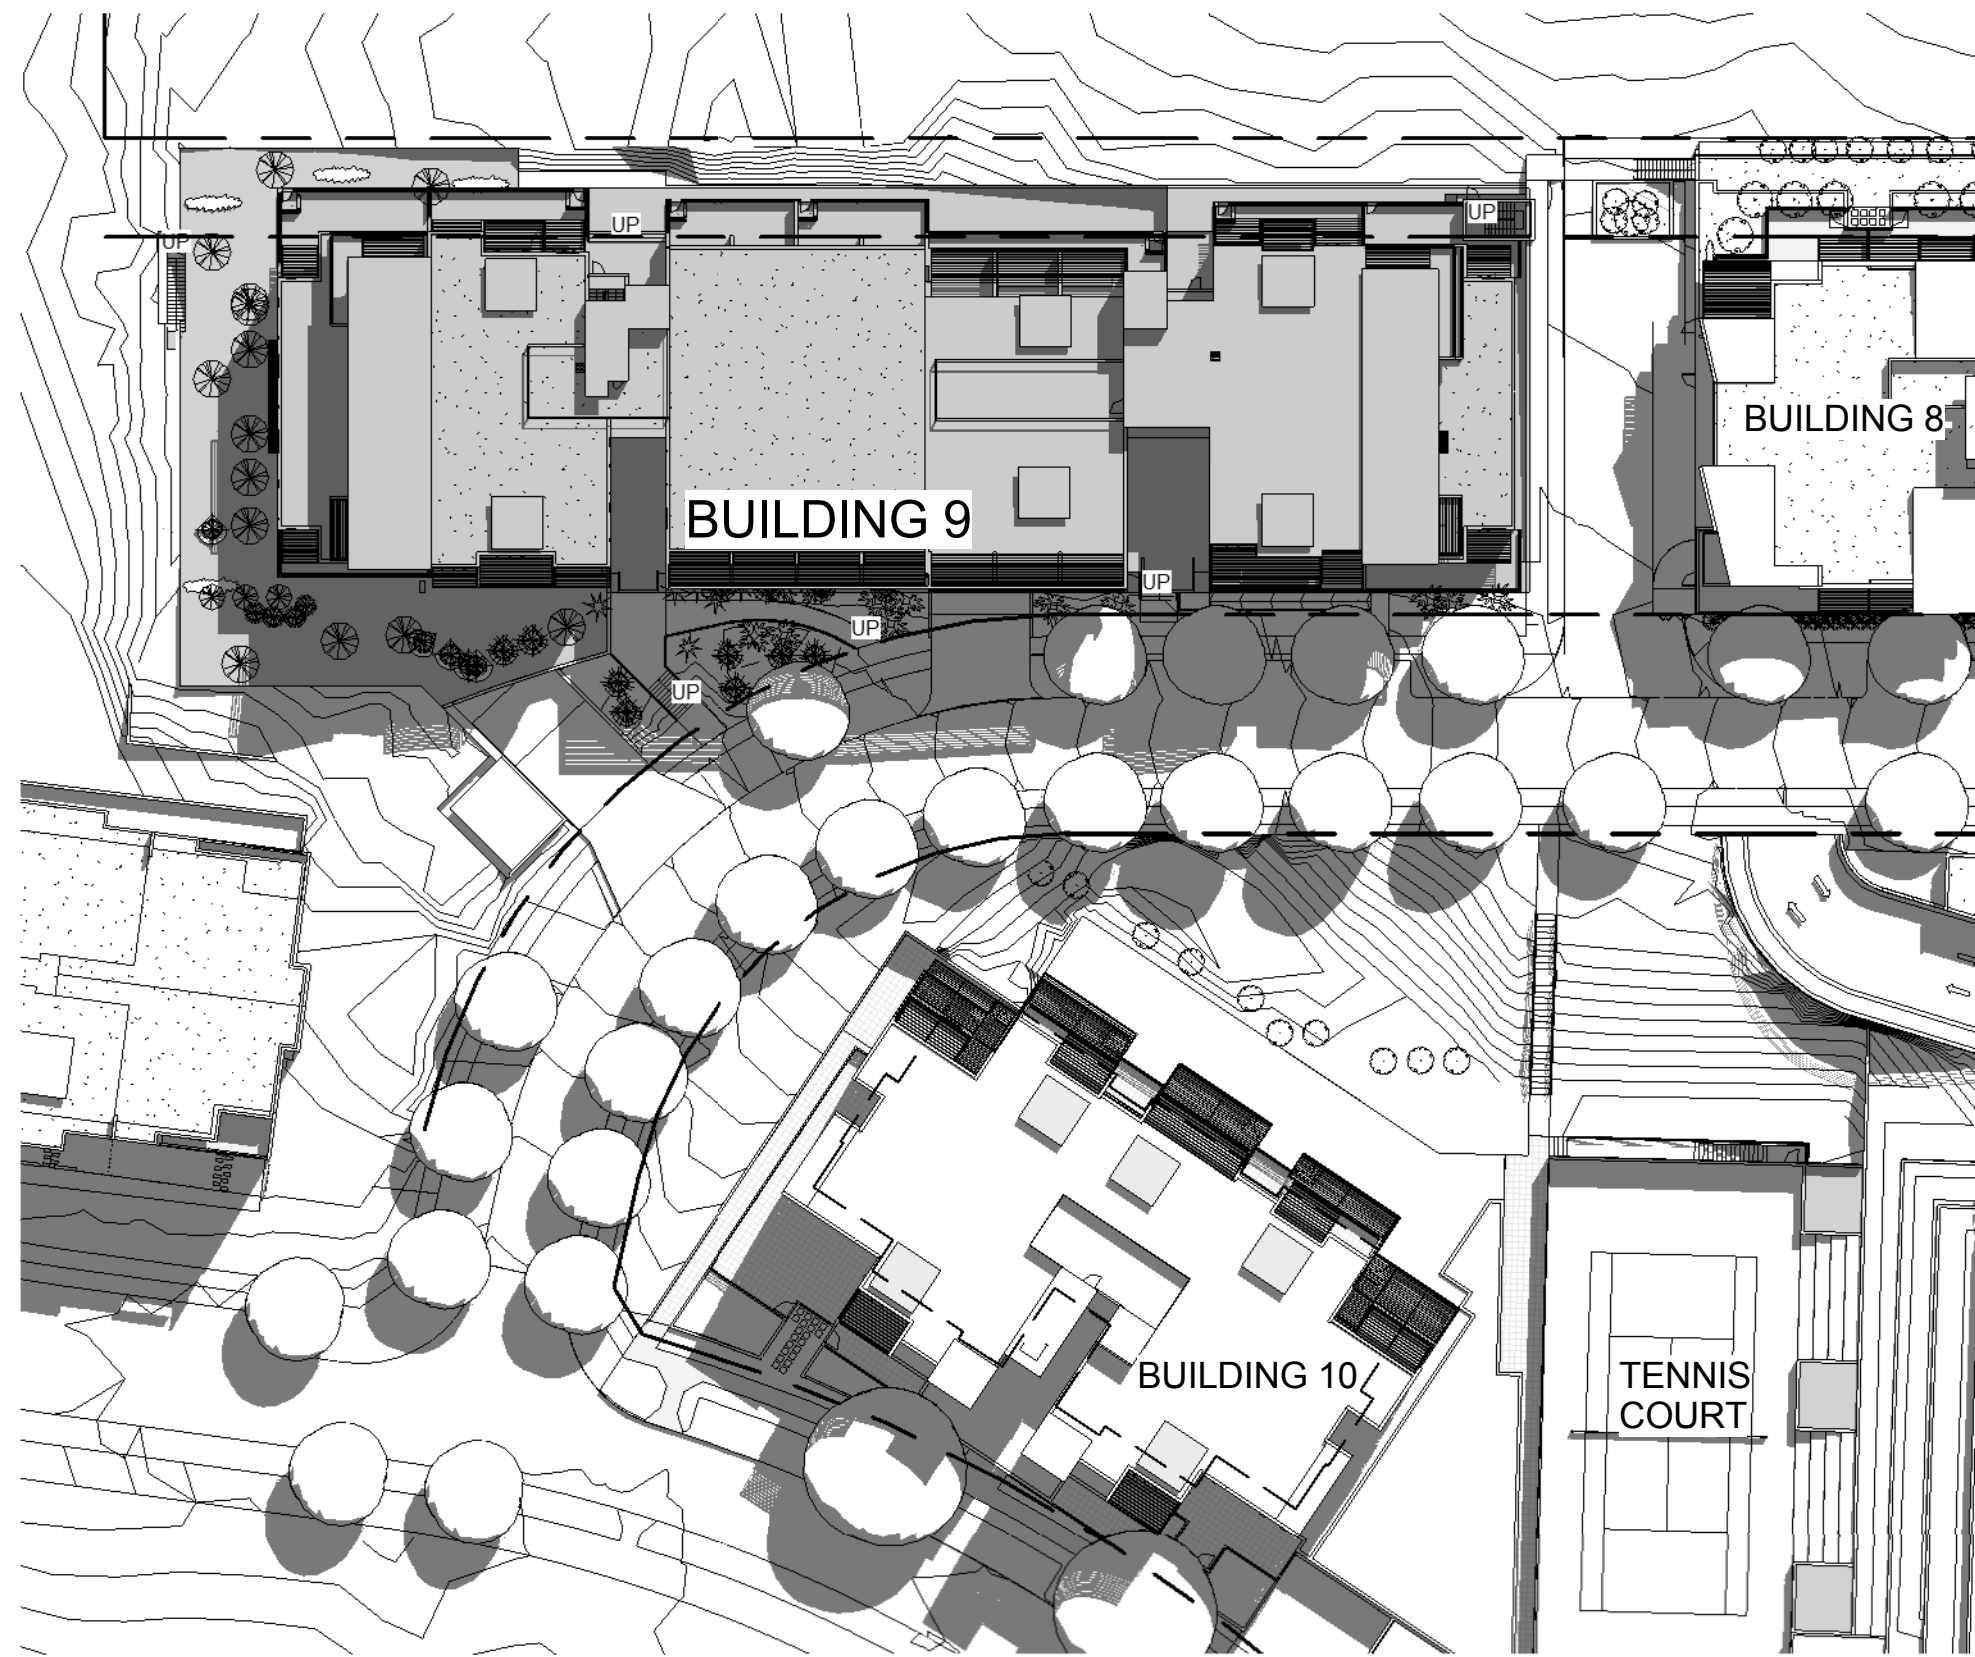

2 SHADOWS - MARCH 21 12PM
1 : 500

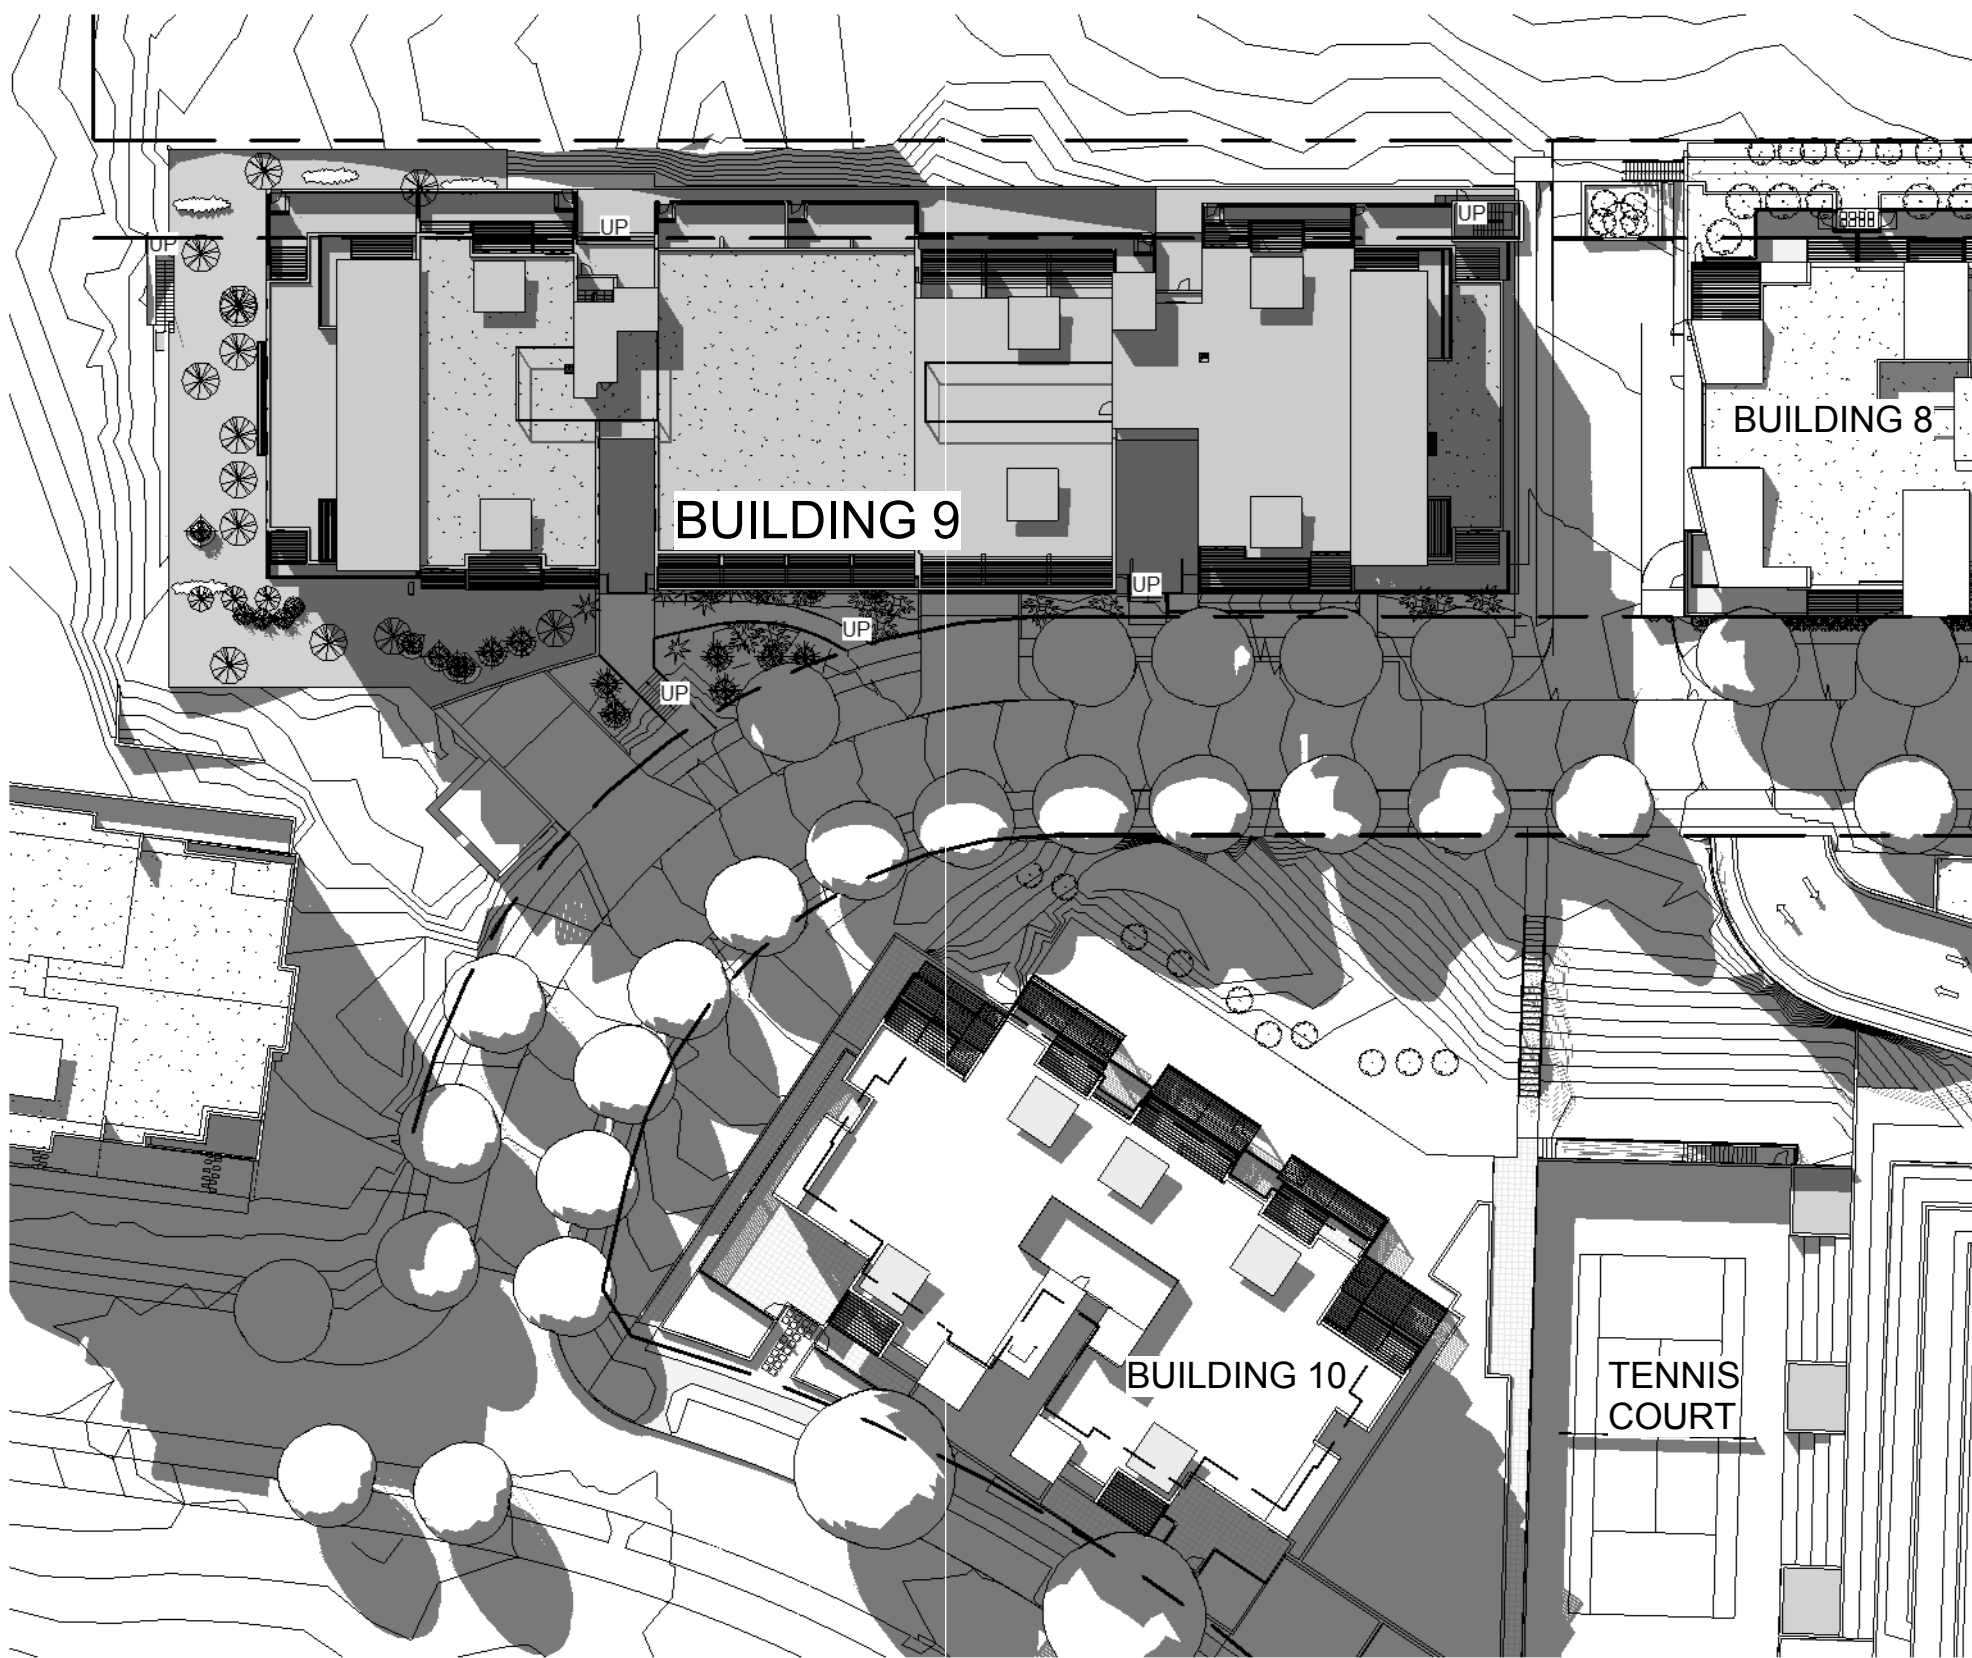

3 SHADOWS - MARCH 21 3PM
1 : 500