



DEC 21 9am (Daylight Saving)

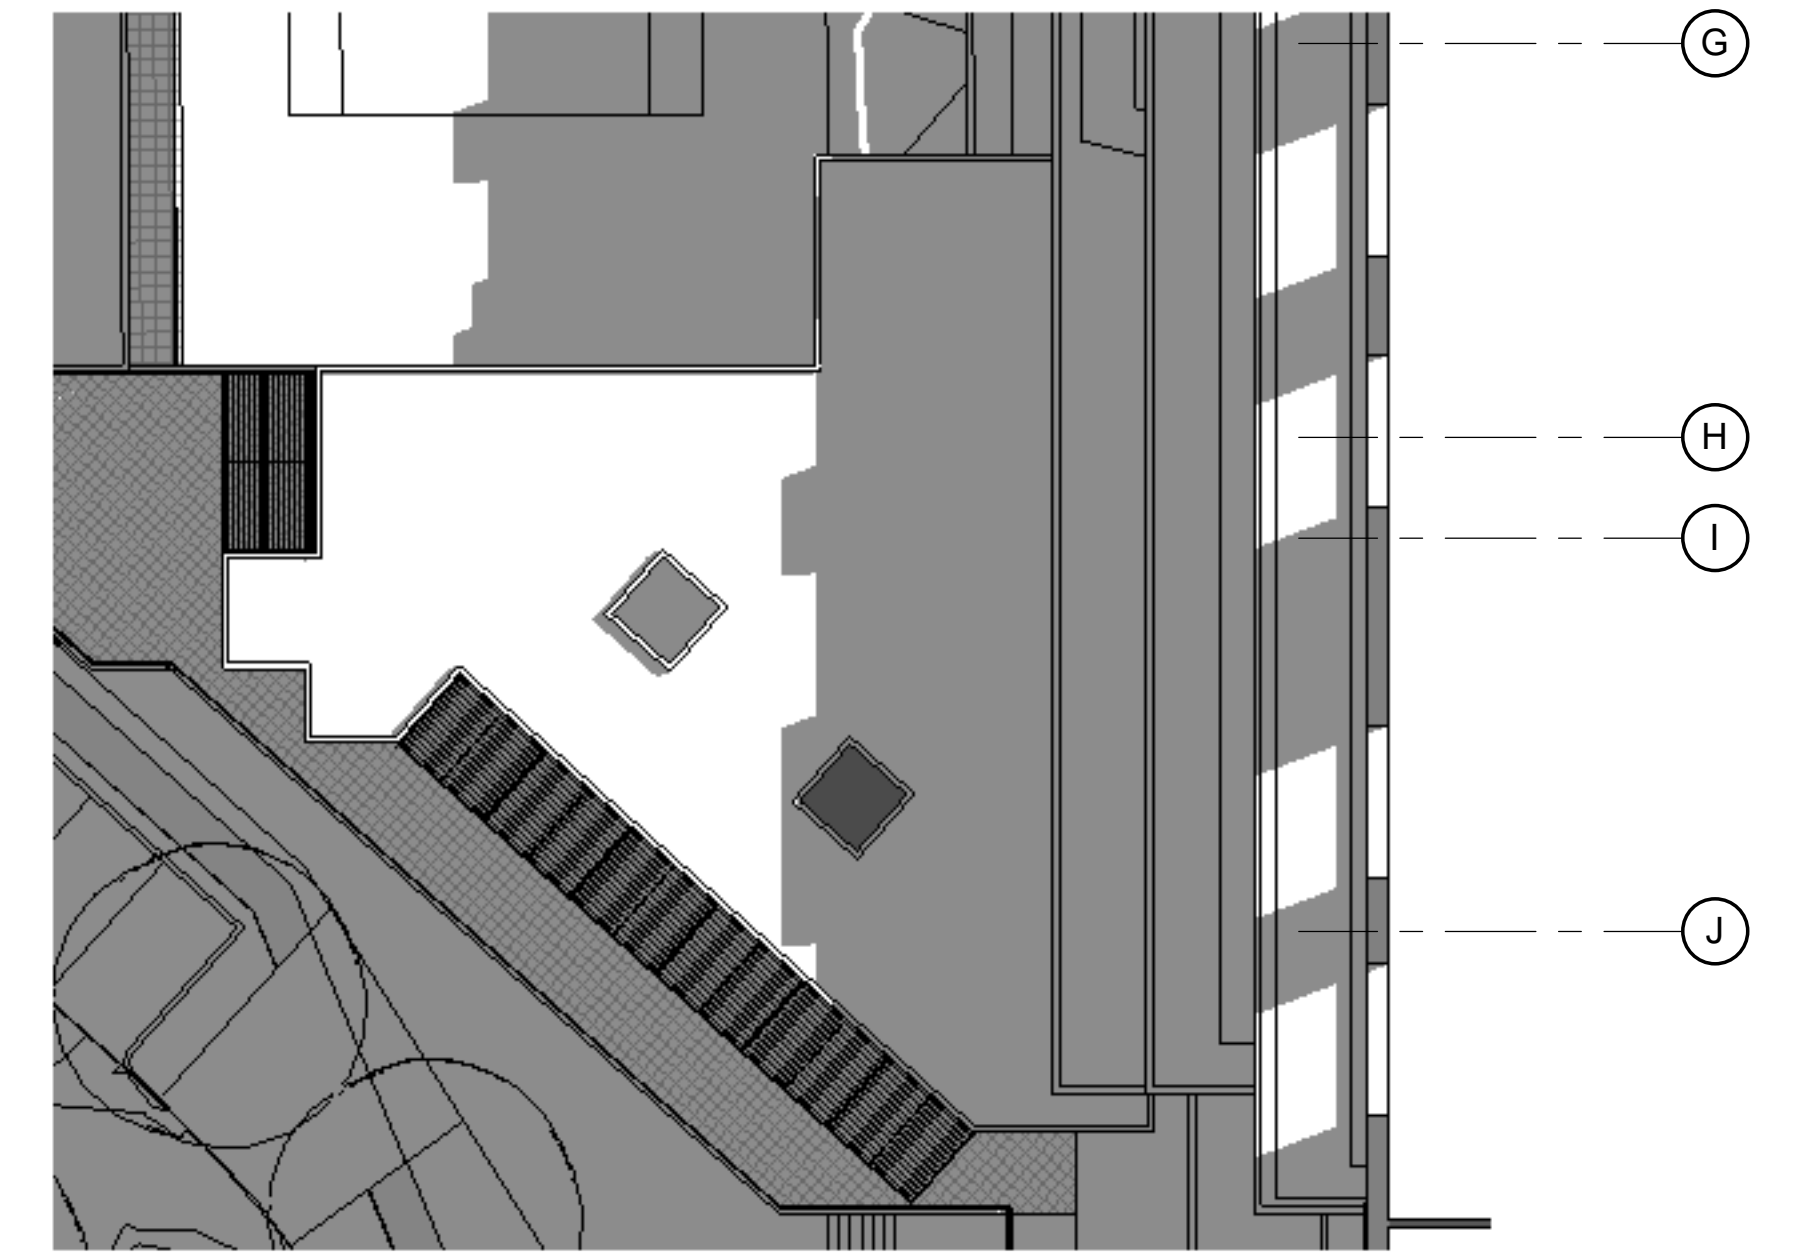


MAR 21 9am




JUN 21 9am

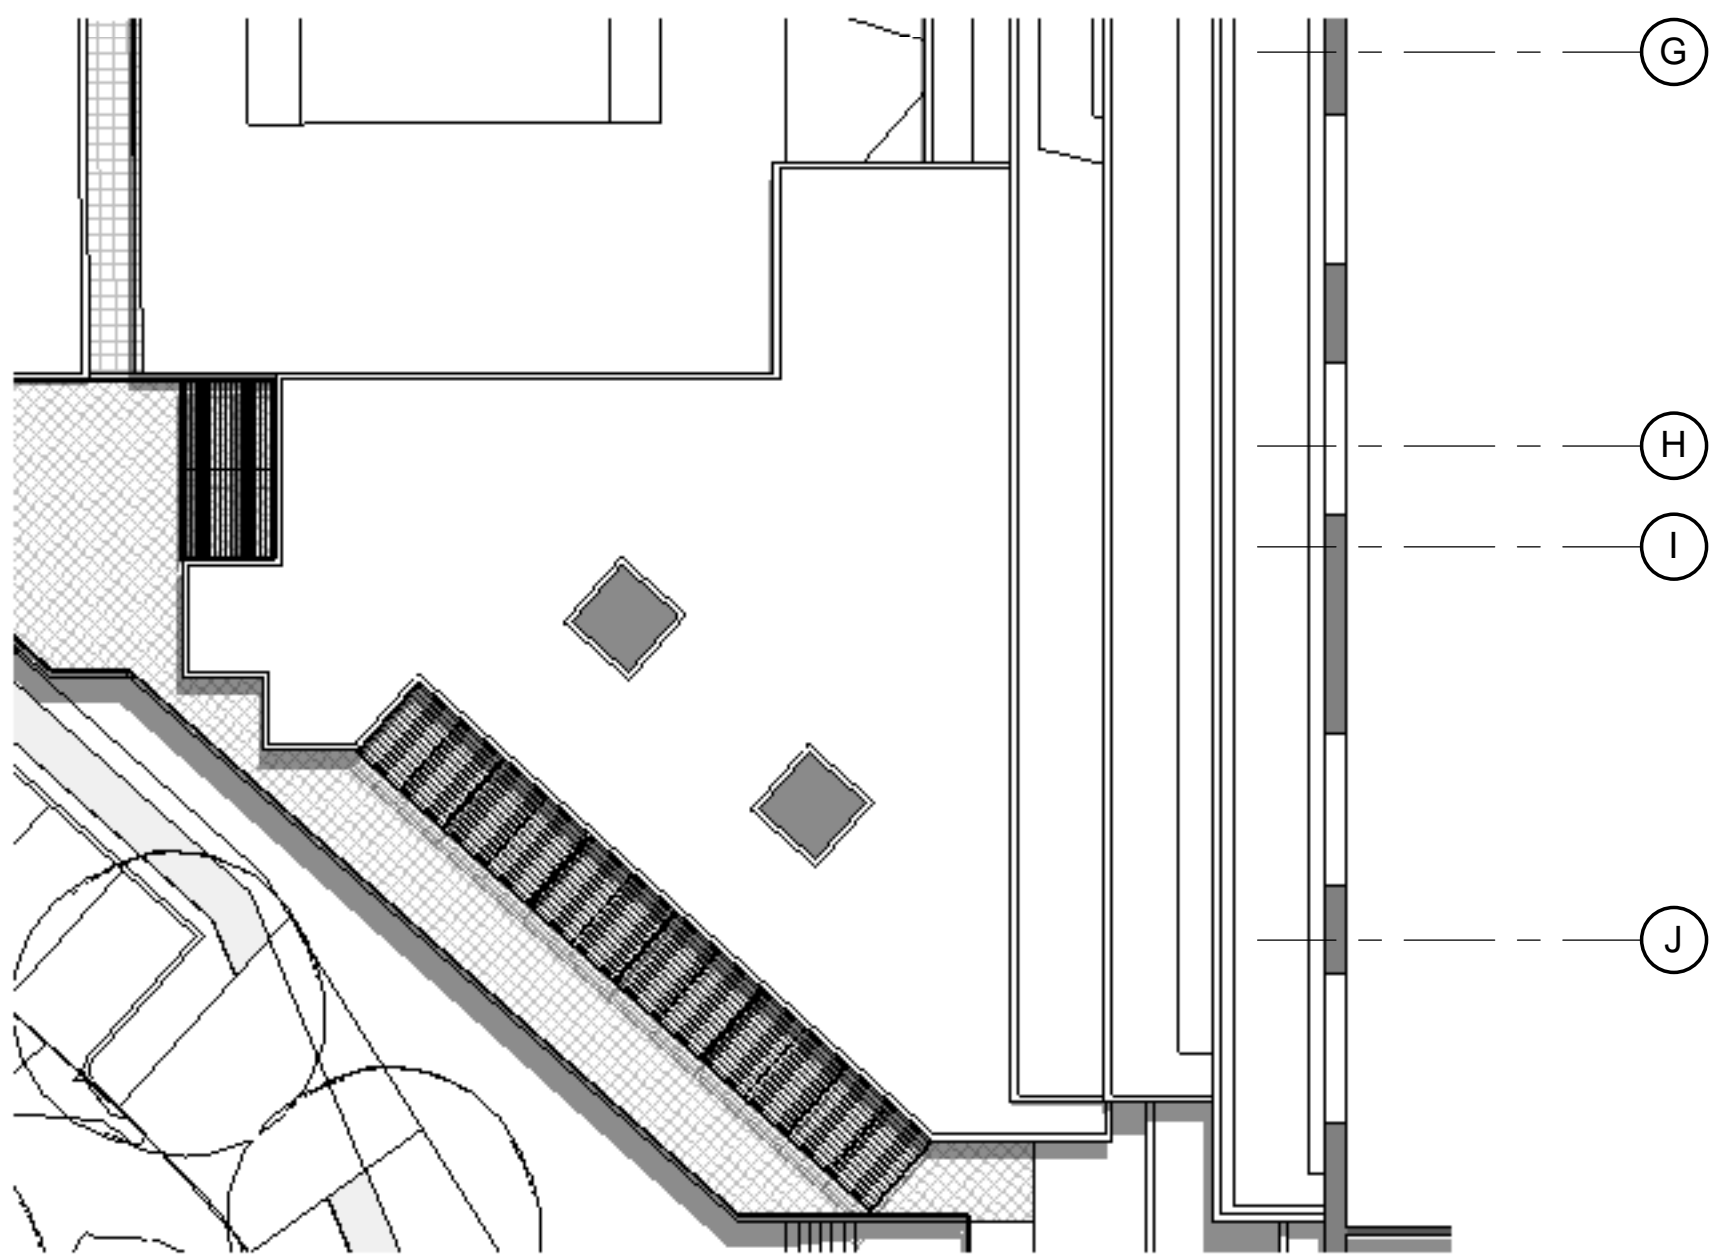


DEC 21 12 noon (Daylight Saving)

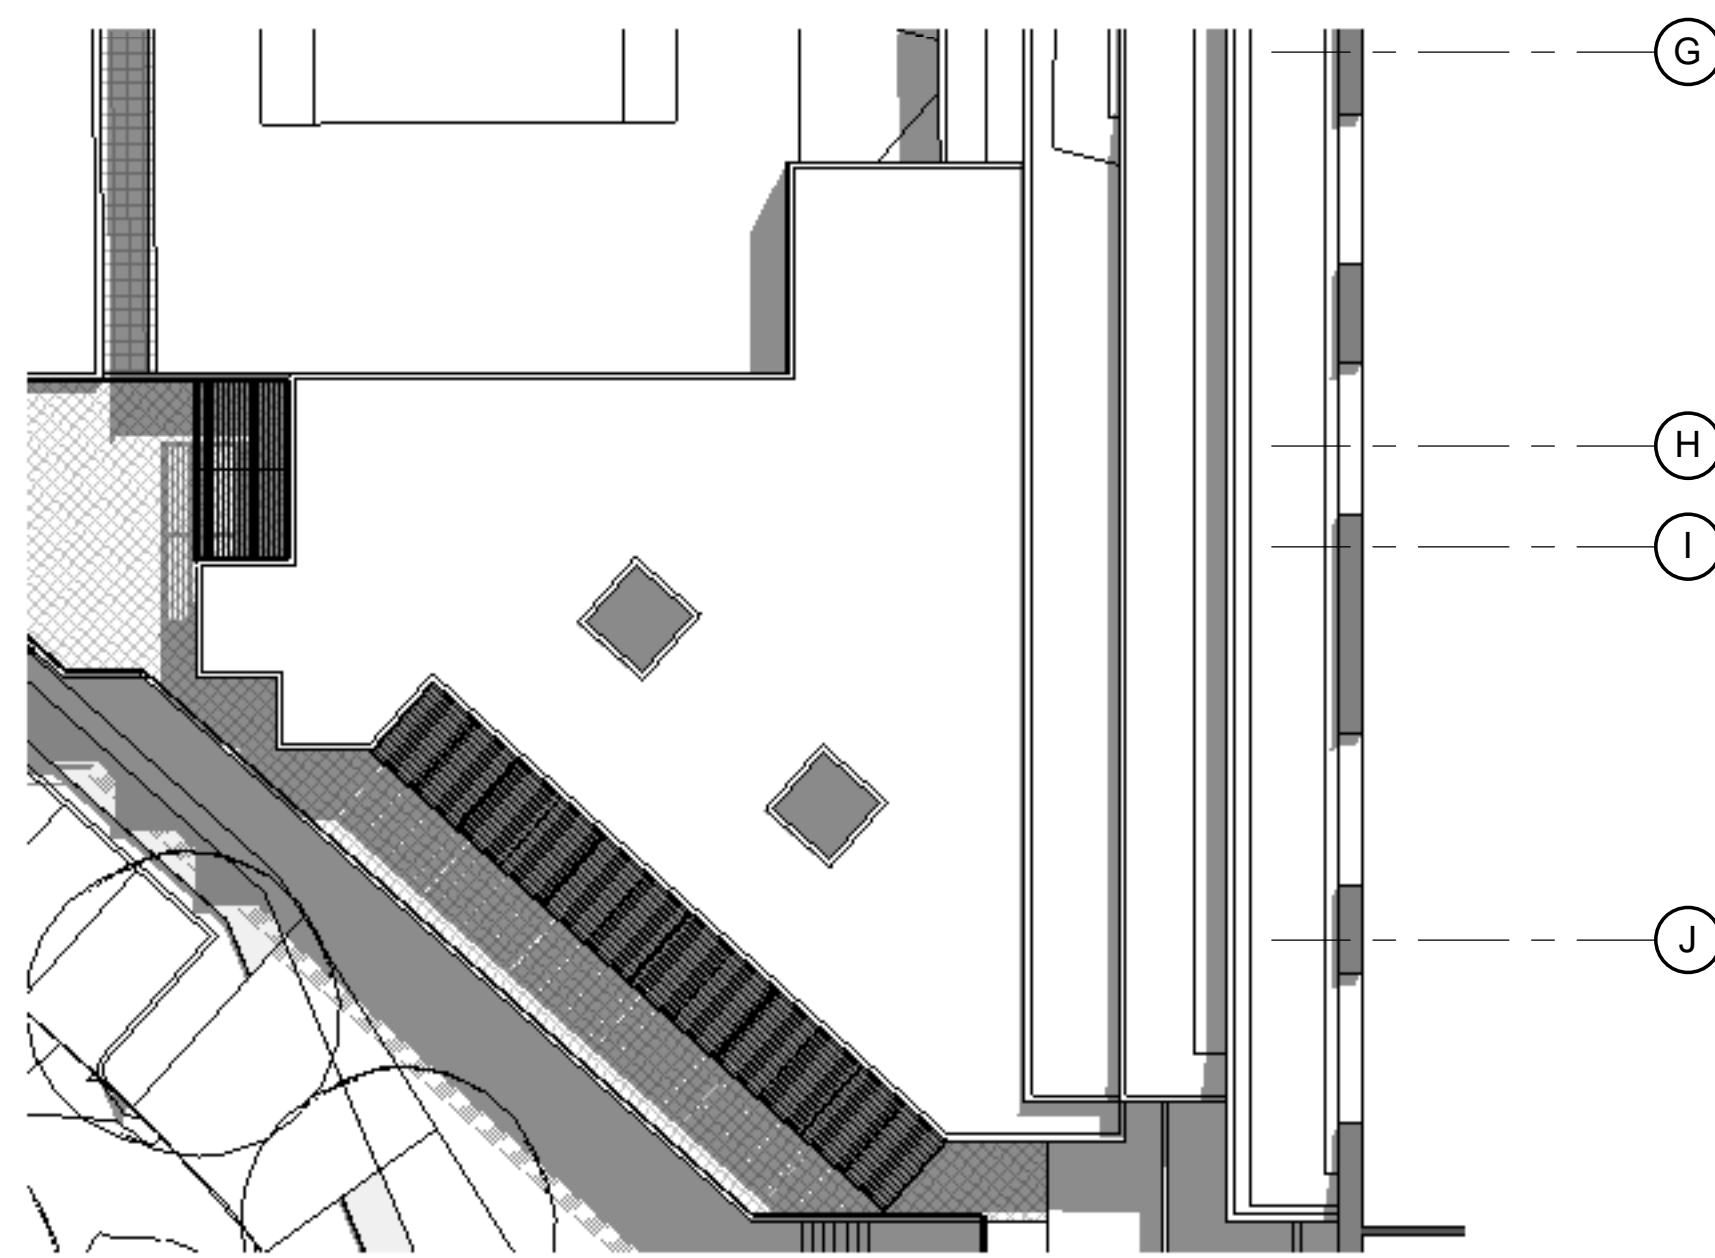

MAR 21 12 noon

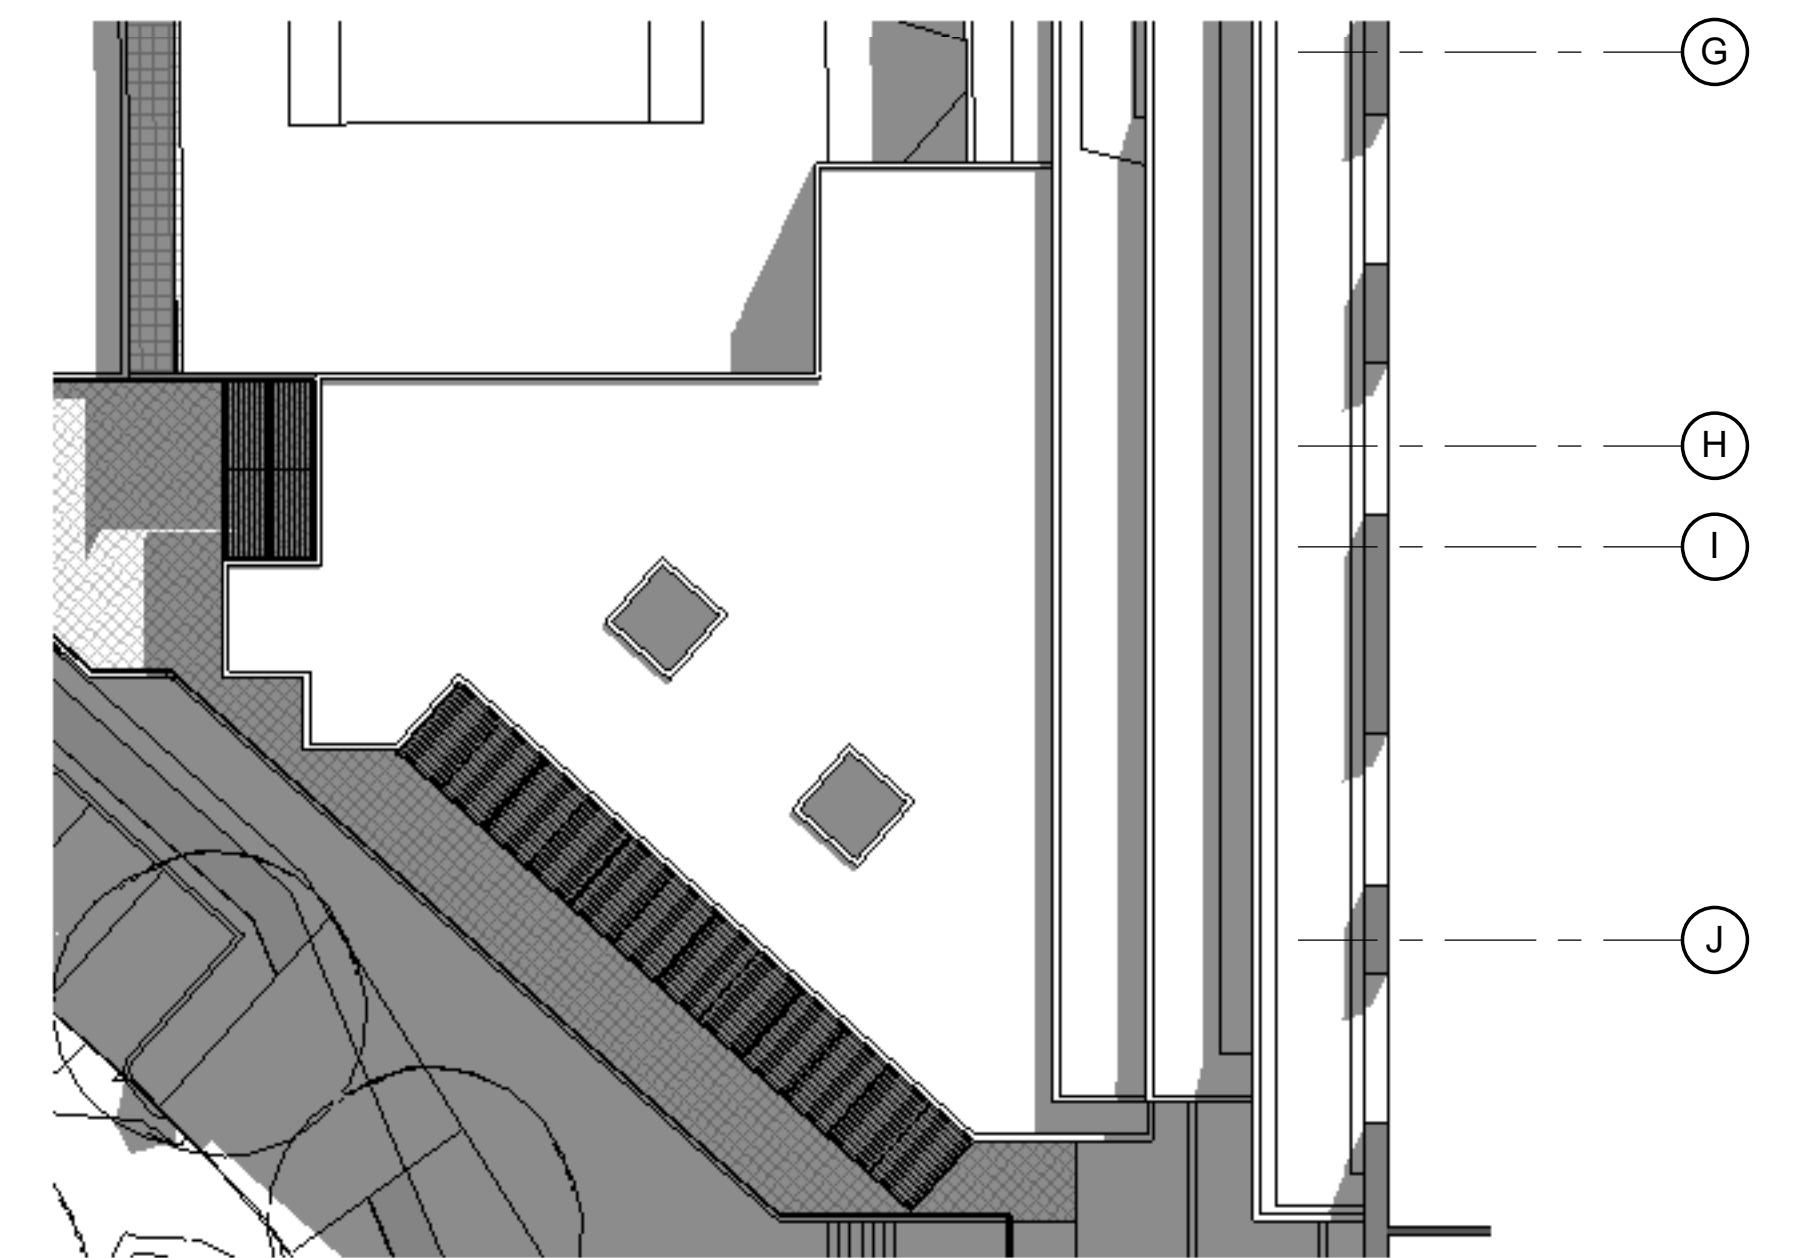


JUN 21 12 noon

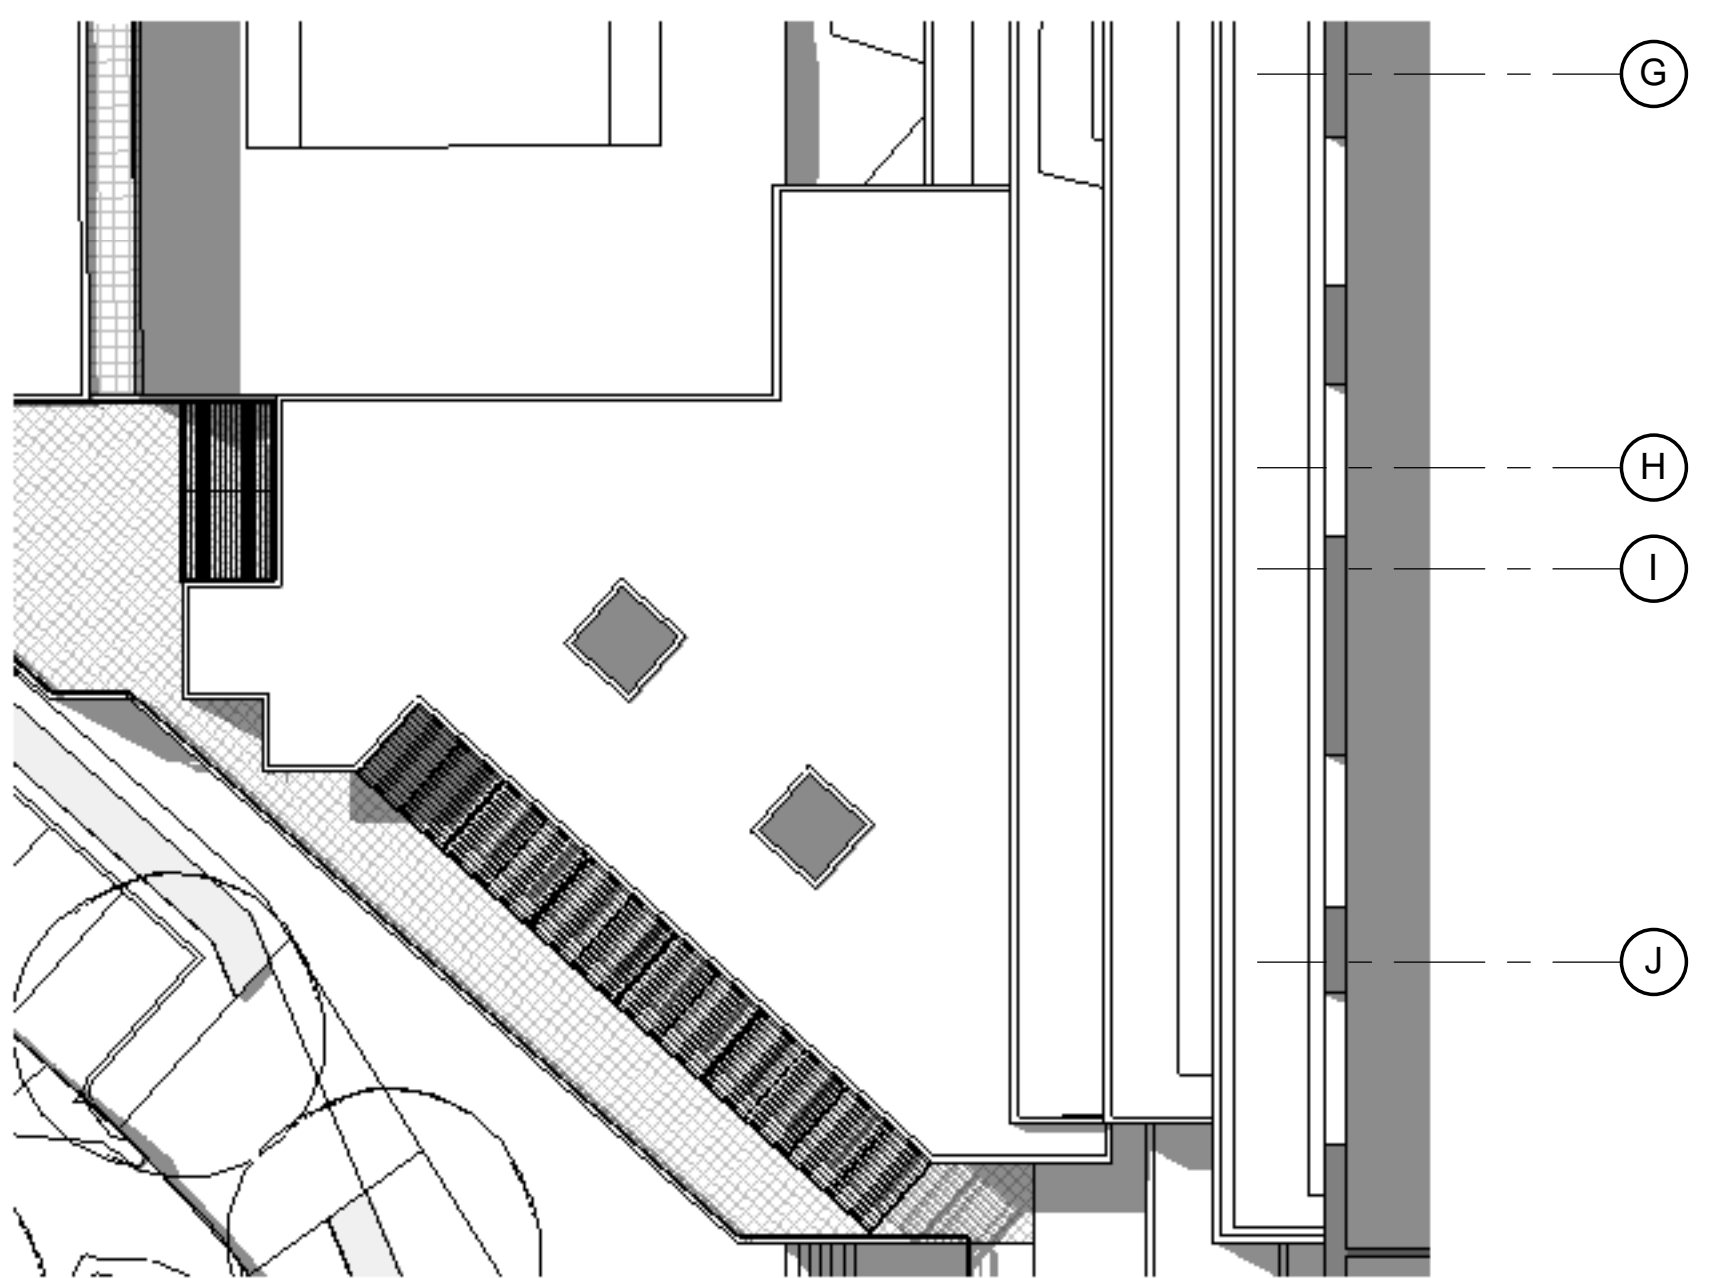

DEC 21 3pm (Daylight Saving)



MAR 21 3pm

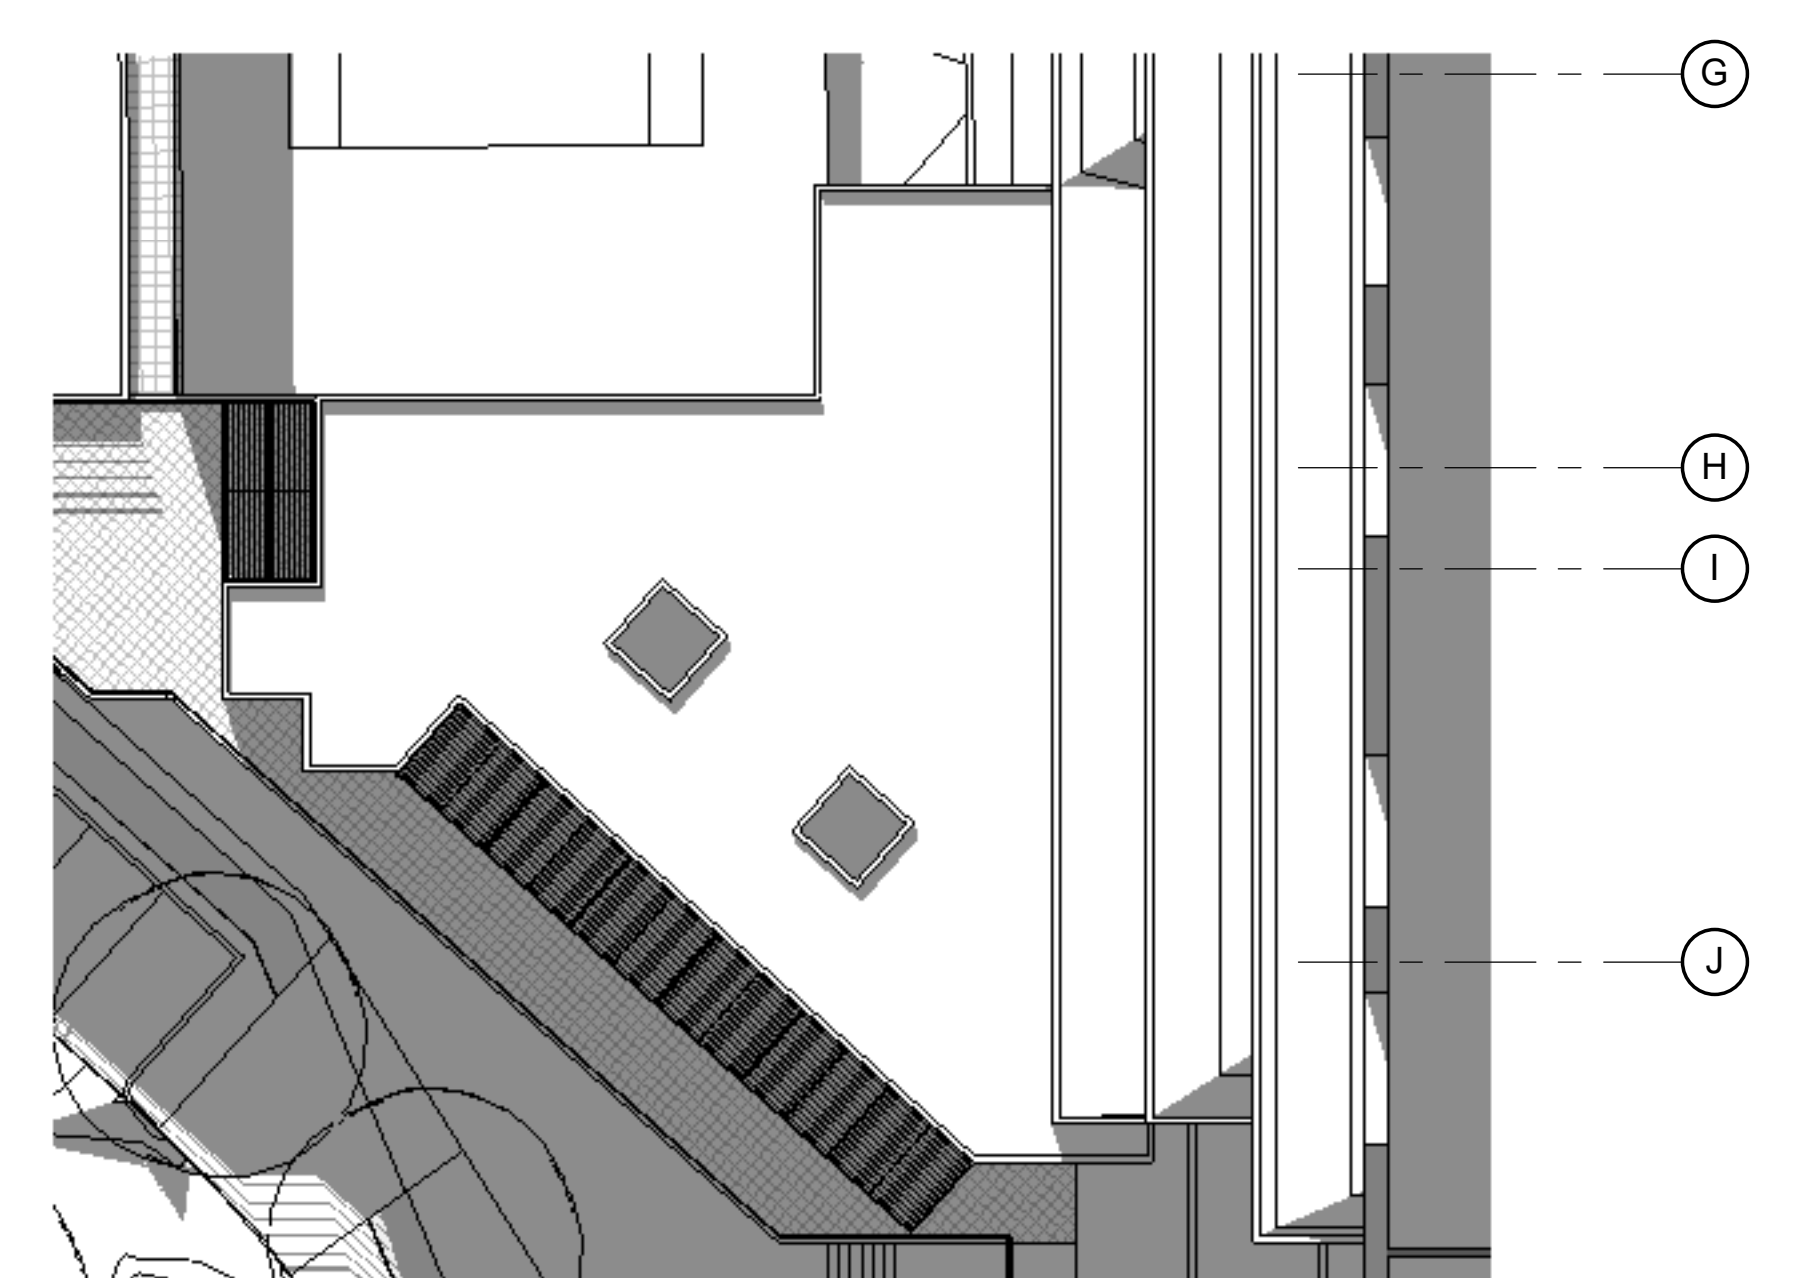

JUN 21 3pm

DATE	AMENDMENT
11.03.2011	PRELIMINARY ISSUE FOR COORDINATION
18.03.2011	FINAL DRAFT FOR PA ISSUE
08.04.2011	FINAL DRAFT FOR PA ISSUE
19.04.2011	REVISED FINAL DRAFT ISSUE
08.06.2011	FINAL ISSUE FOR PA APPLICATION
11.01.2012	REVISED APPLICATION
05.03.2012	REVISED APPLICATION

Consultants
Landscape Arch: Start Associates Solar Access: Higgins Traffic: TTP Natfiers/Basix: Efficient Living Acoustic: Acoustic Logic

Client:


Meriton Apartments Pty. Ltd.
 Builders & Developers

Level 11, 528 Kent Street, Sydney NSW 2000
 Tel: (02) 9287 2888 Fax: (02) 9287 2777 Email: info@meriton.com.au

PTW Architects

PTW

Level 17, 9 Castlereagh St
 Sydney NSW Australia 2000
 T + 612 9232 5877
 F + 612 9221 4139

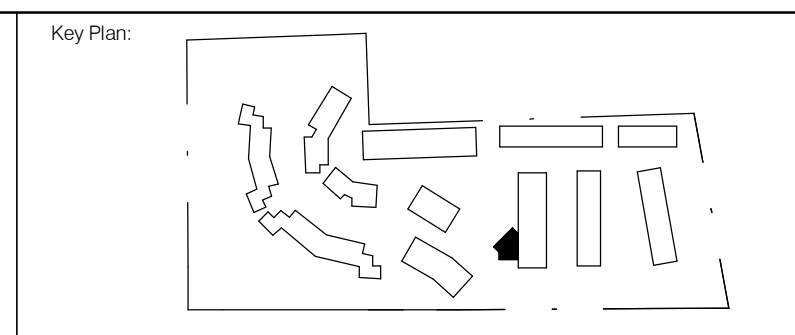

Project:	EPPING PARK - STAGE 2
61 MOBBIS LANE, EPPING BUILDINGS 6/8, 10, 17	
Title:	SHADOW DIAGRAMS

Scale:	1 : 200 @B1	Plot Date:	31/2012 9:27:18 AM	Job No:	211.006
Dwg No:	A-0108	Drawn By:	Author	Checked By:	Checker
Status:	PRELIMINARY	Revision:	G		

