




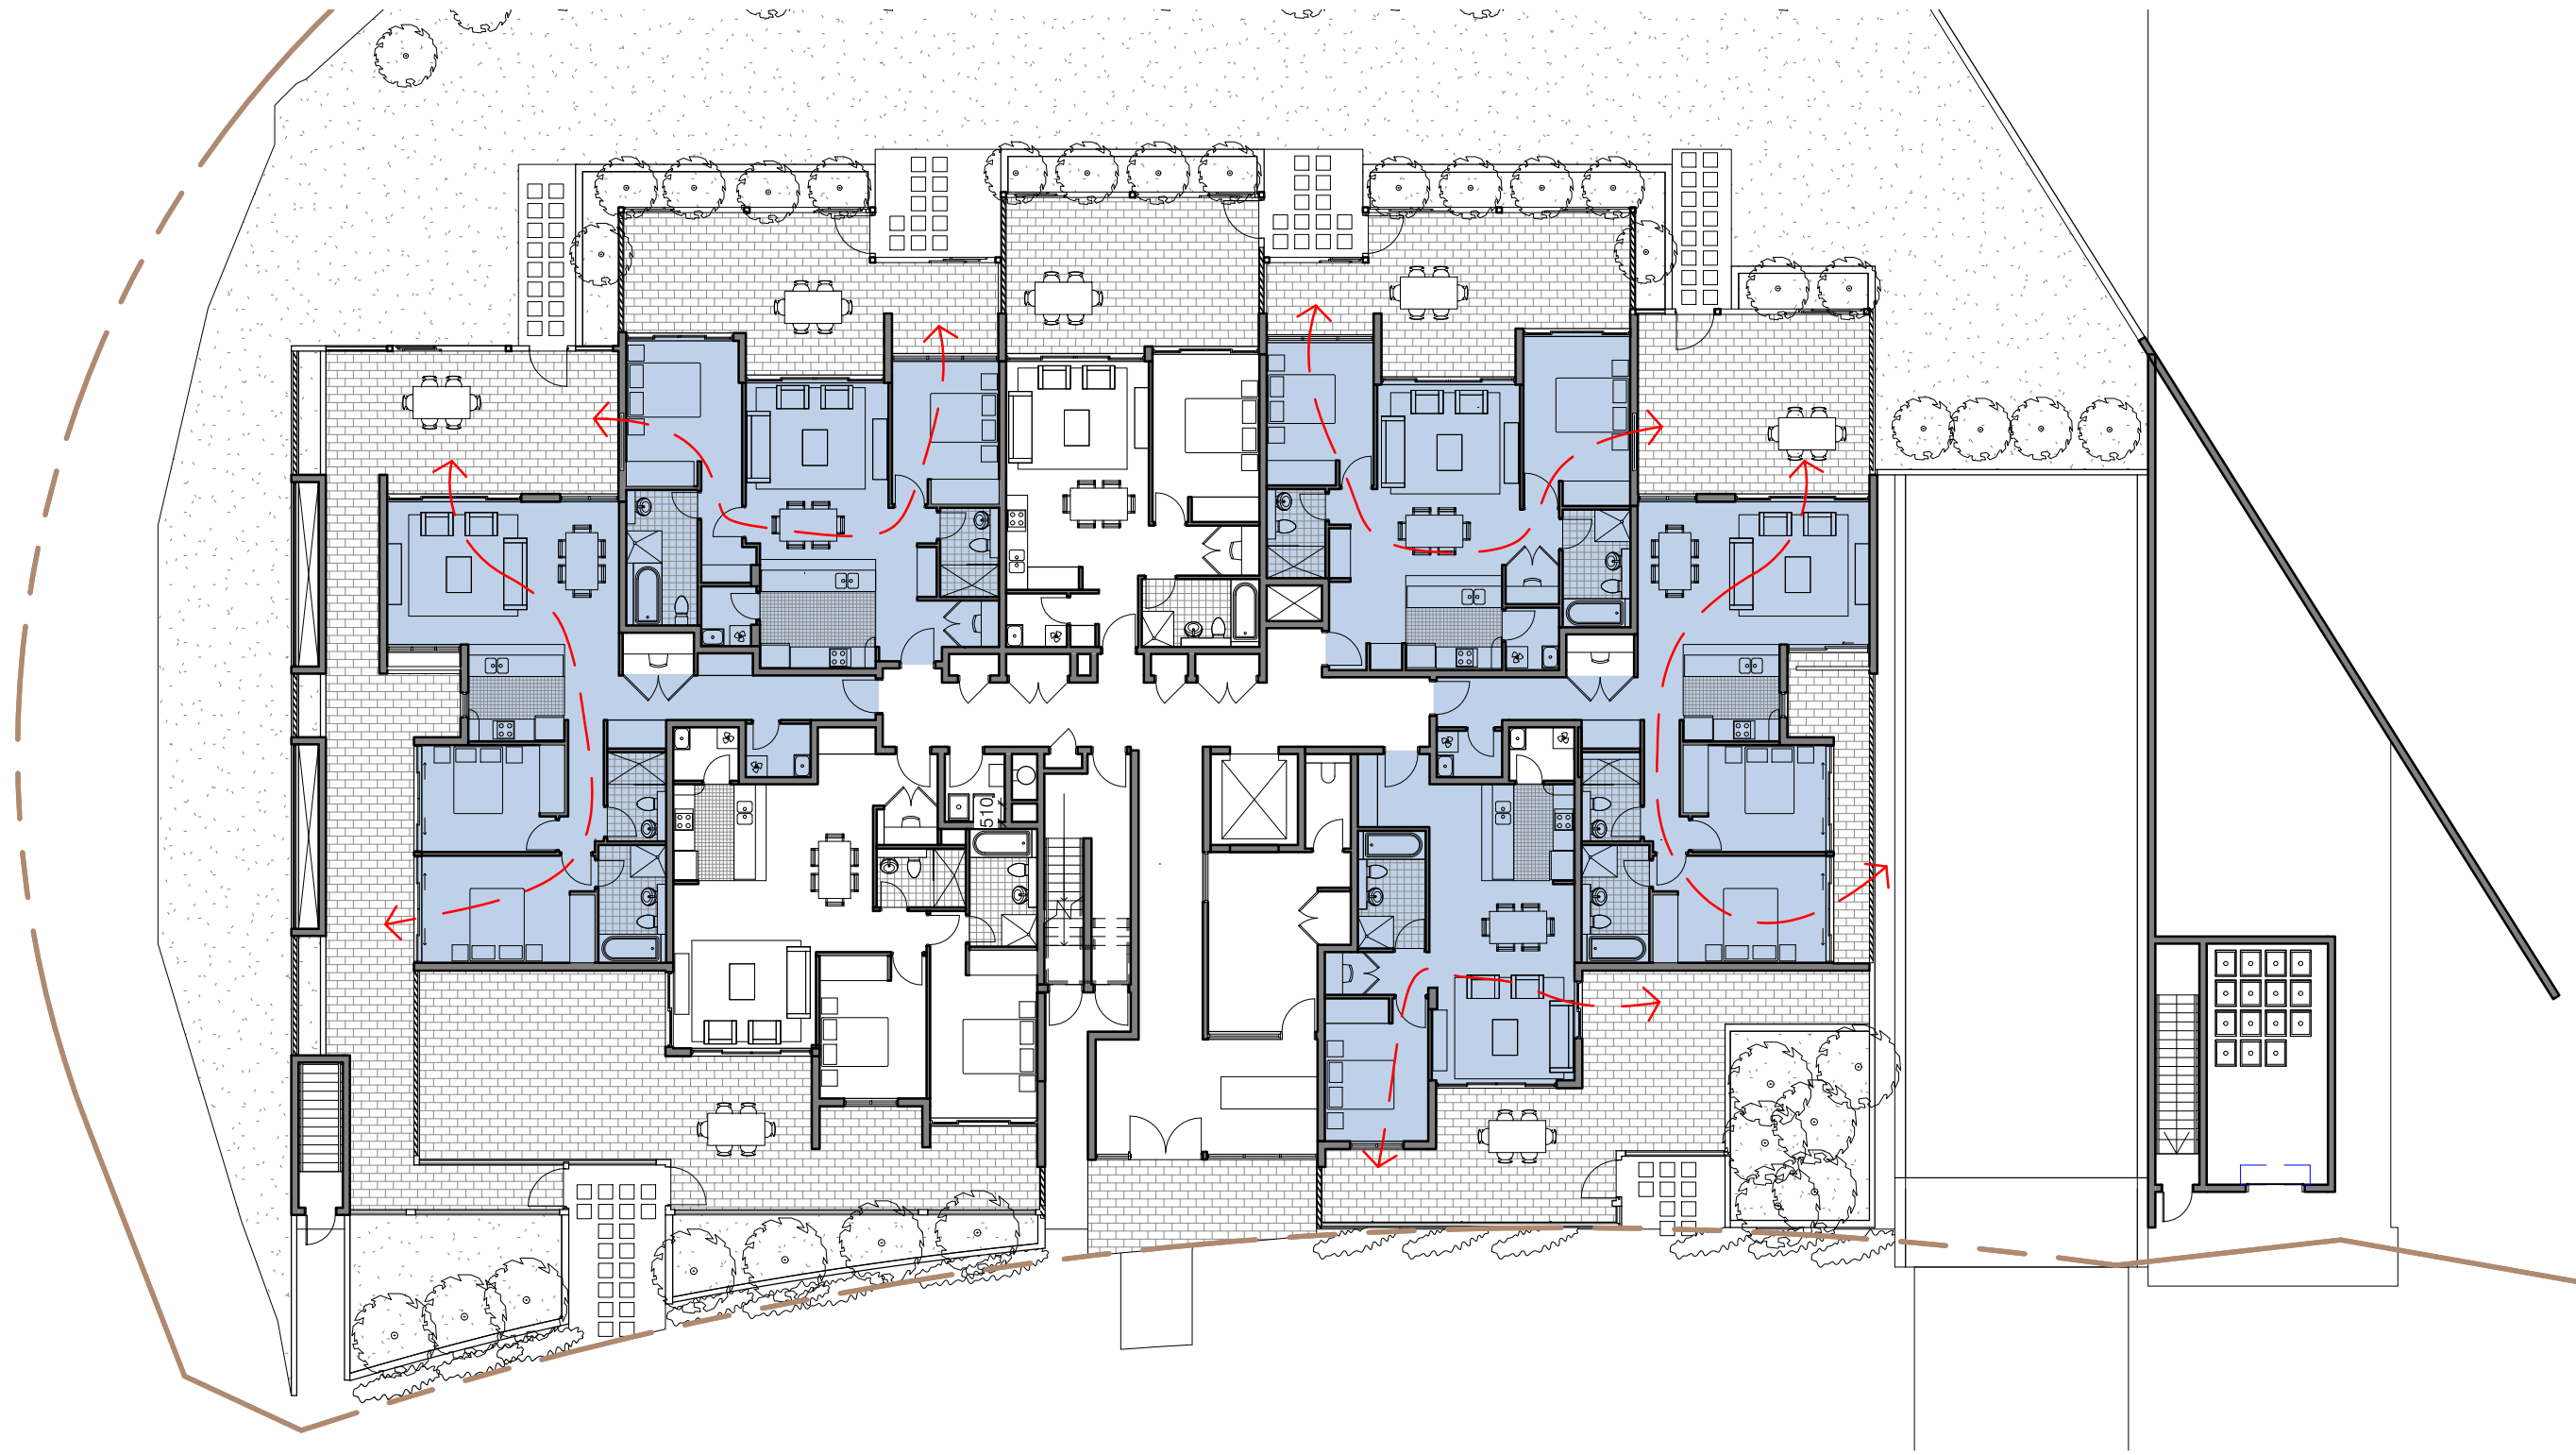


1 CROSS VENTILATION STUDY - GROUND
1 : 200

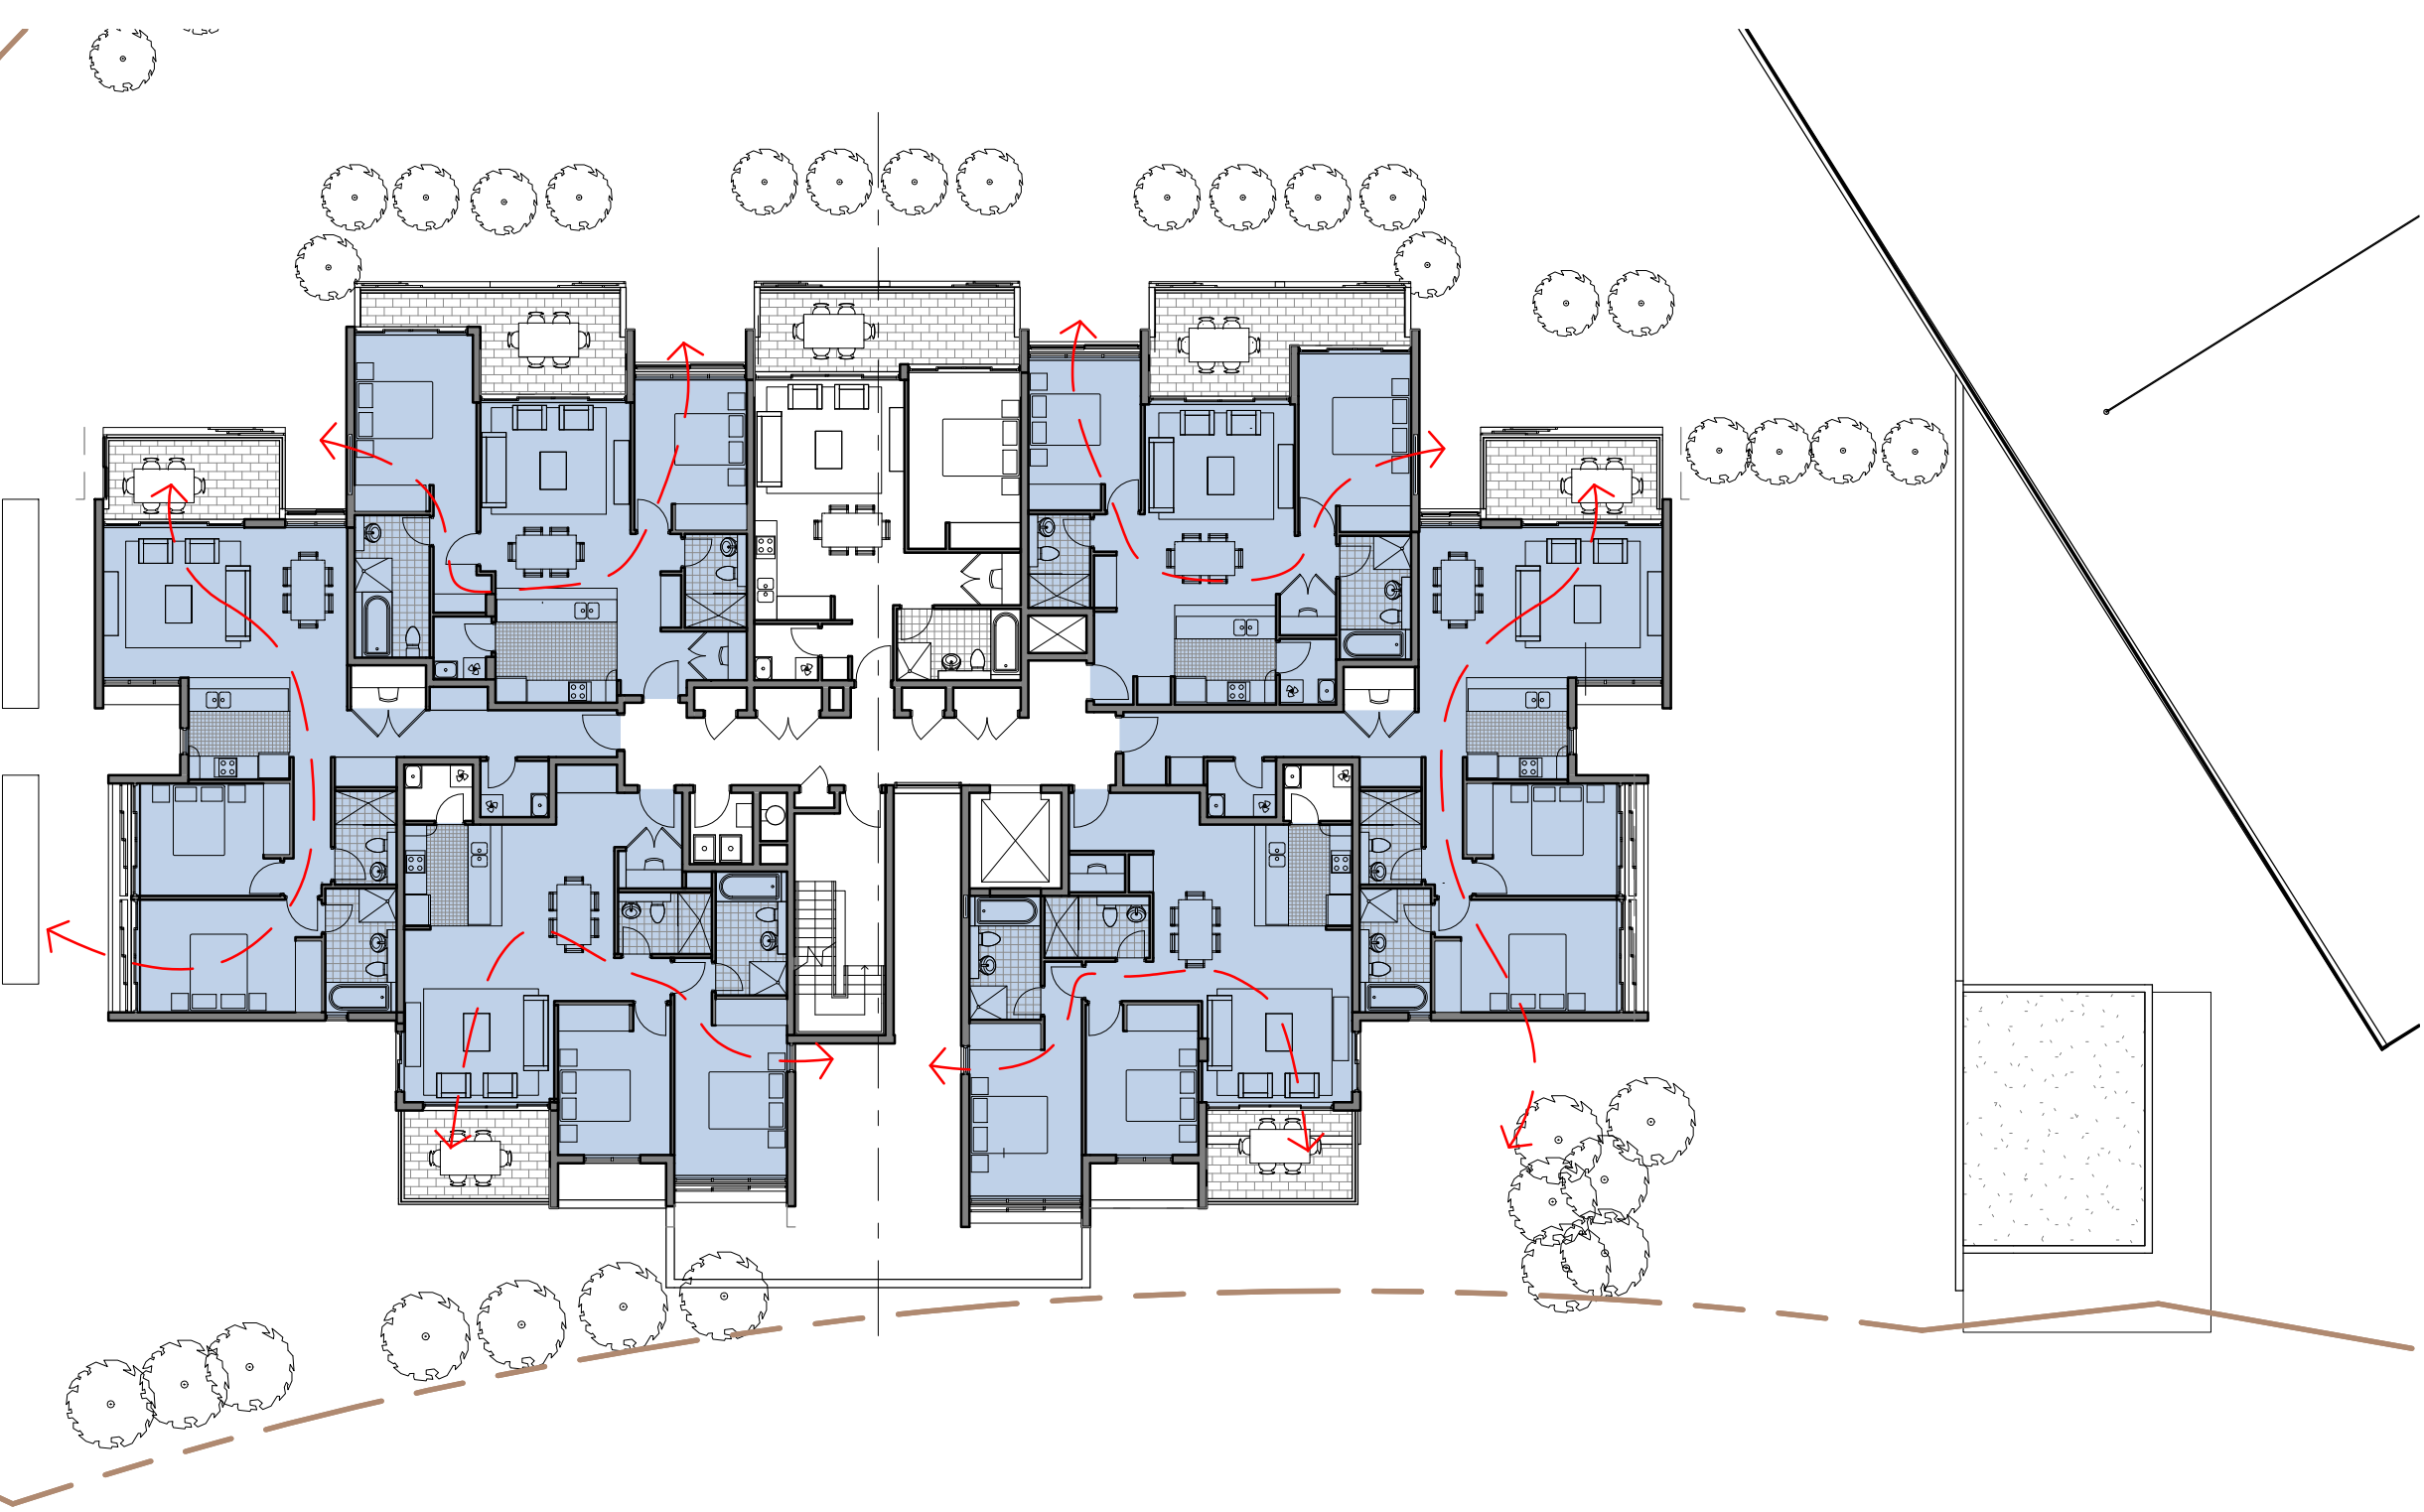


2 CROSS VENTILATION STUDY - LEVEL 1
1 : 200

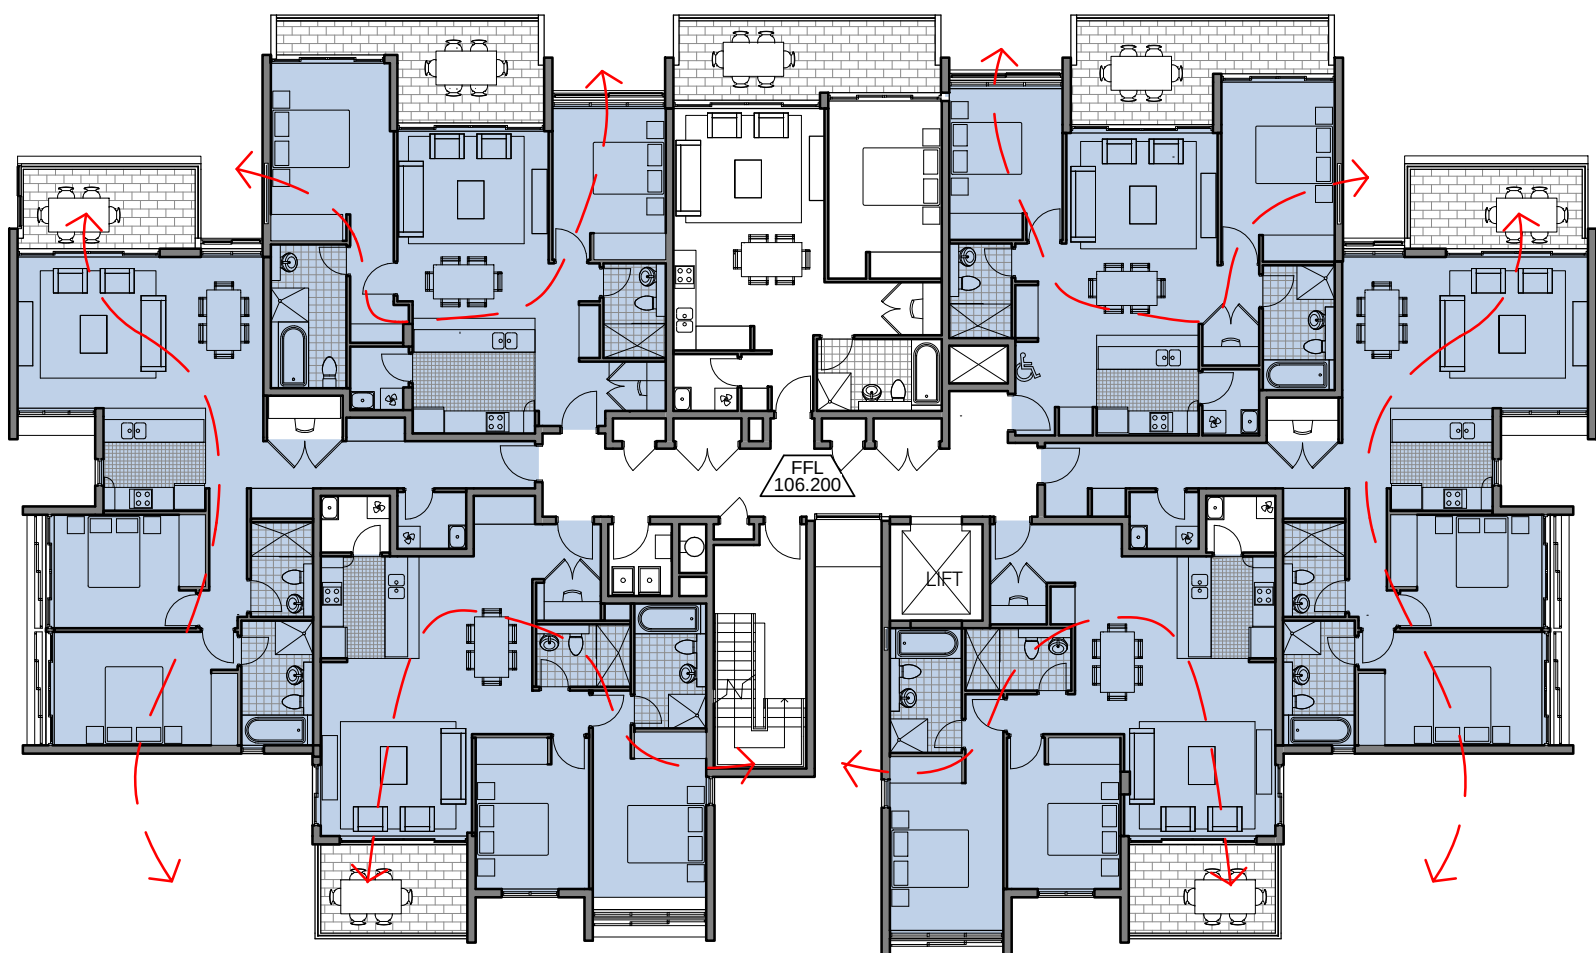


3 CROSS VENTILATION STUDY - LEVEL 2
1 : 200

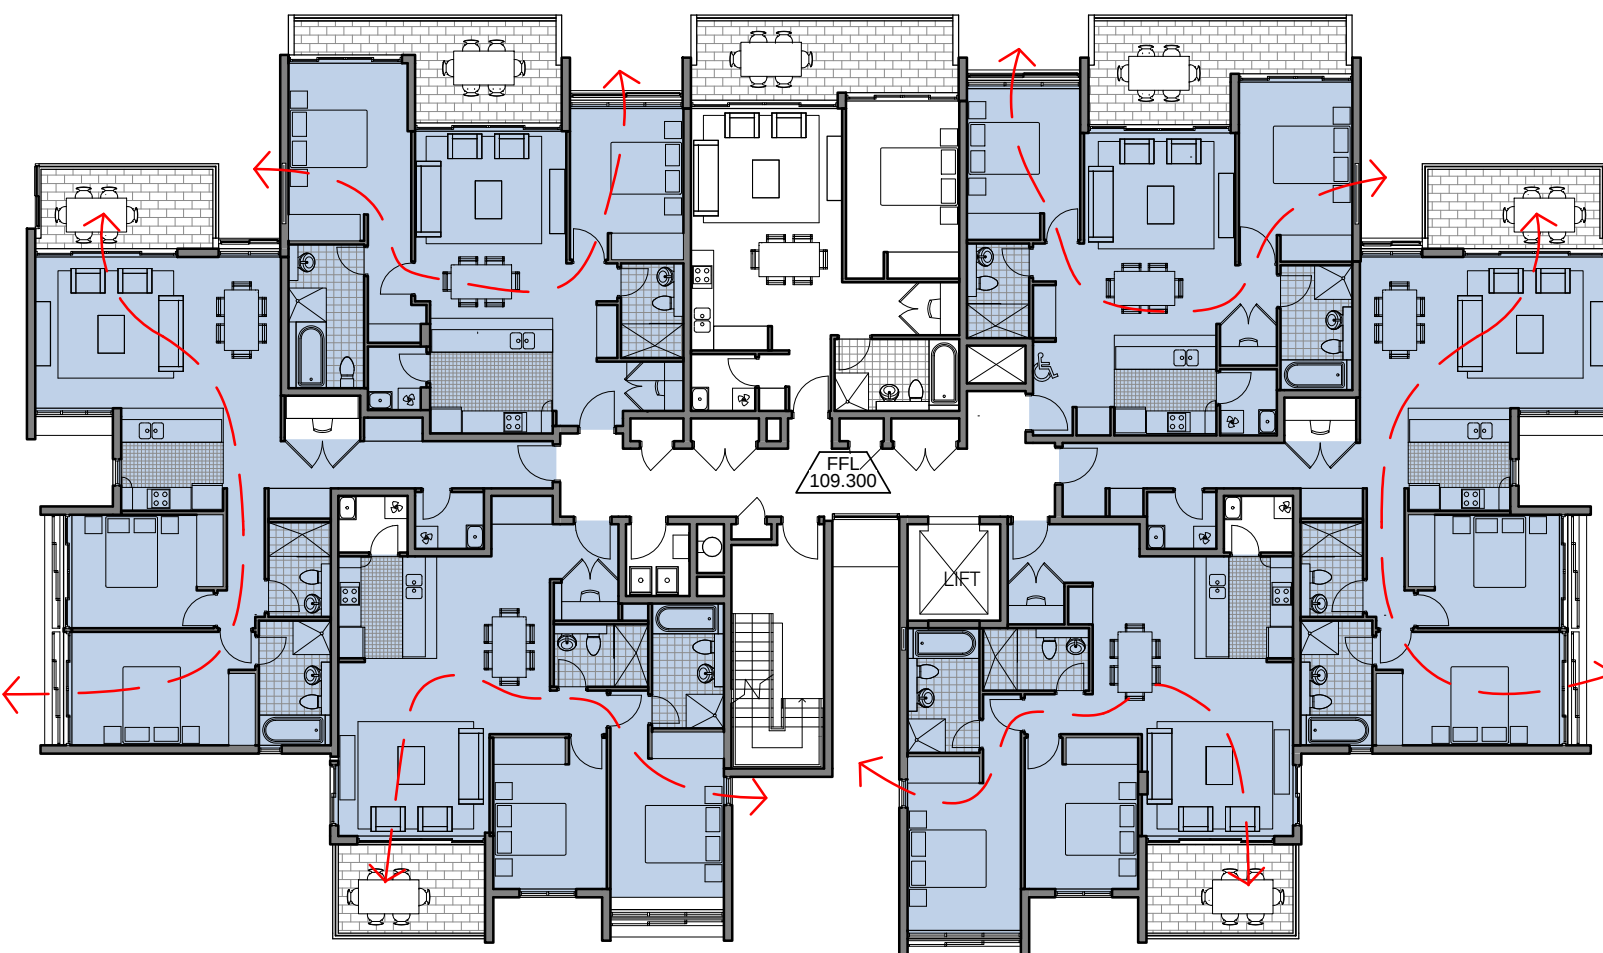

4 CROSS VENTILATION STUDY - LEVEL 3
1 : 200

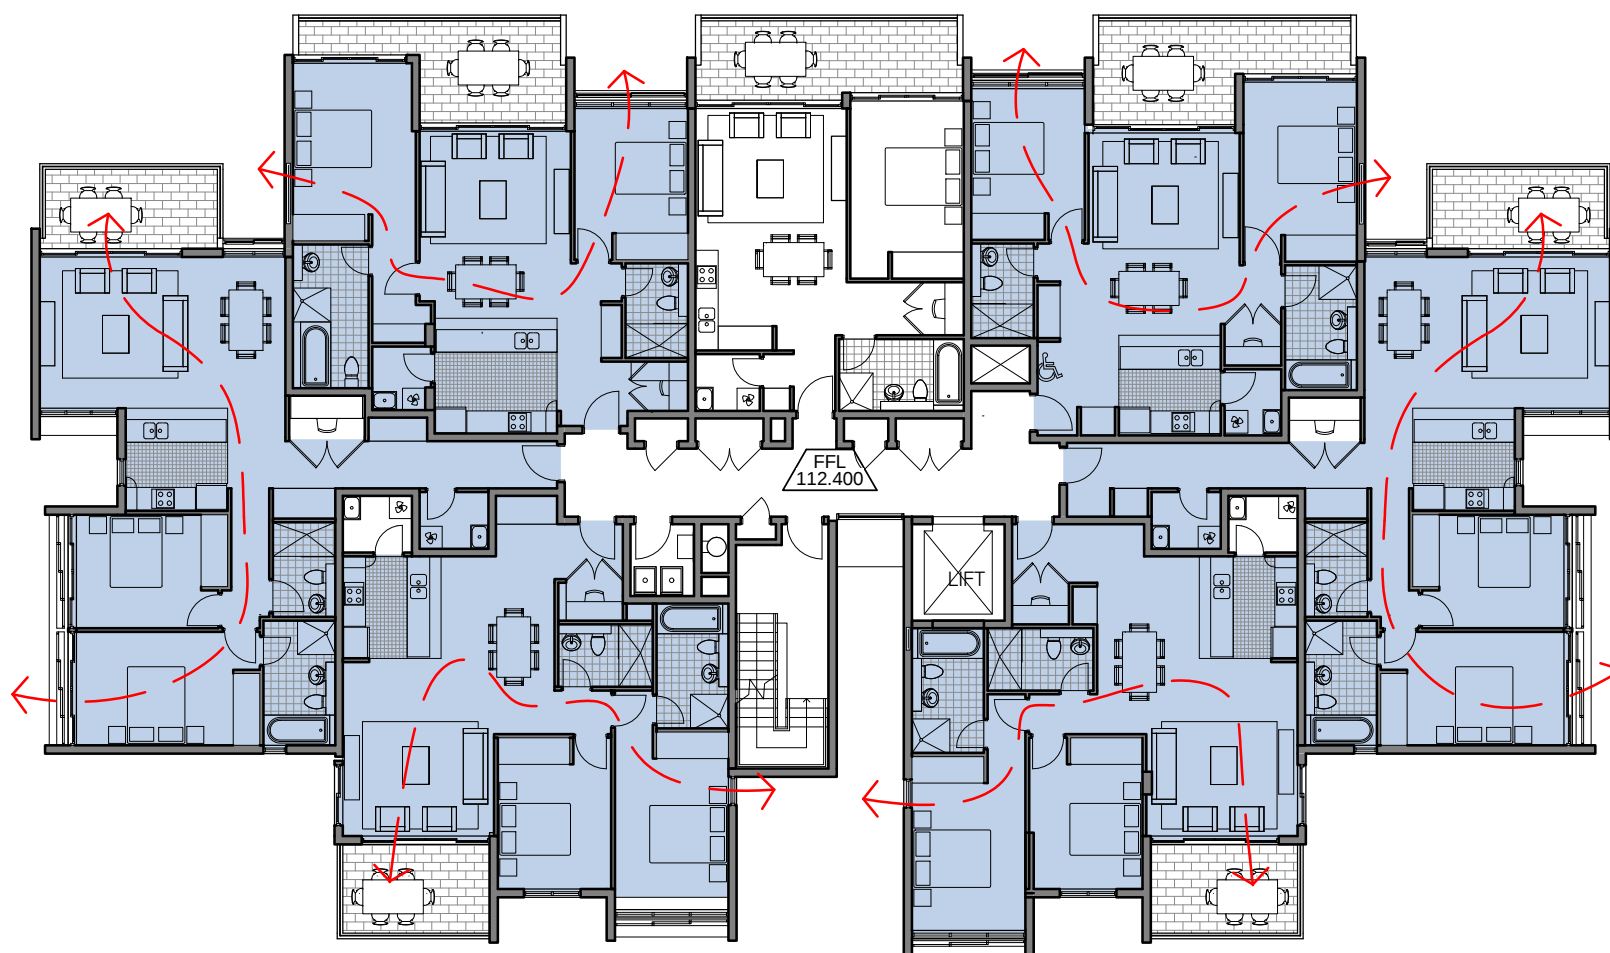


5 CROSS VENTILATION STUDY - LEVEL 4
1 : 200

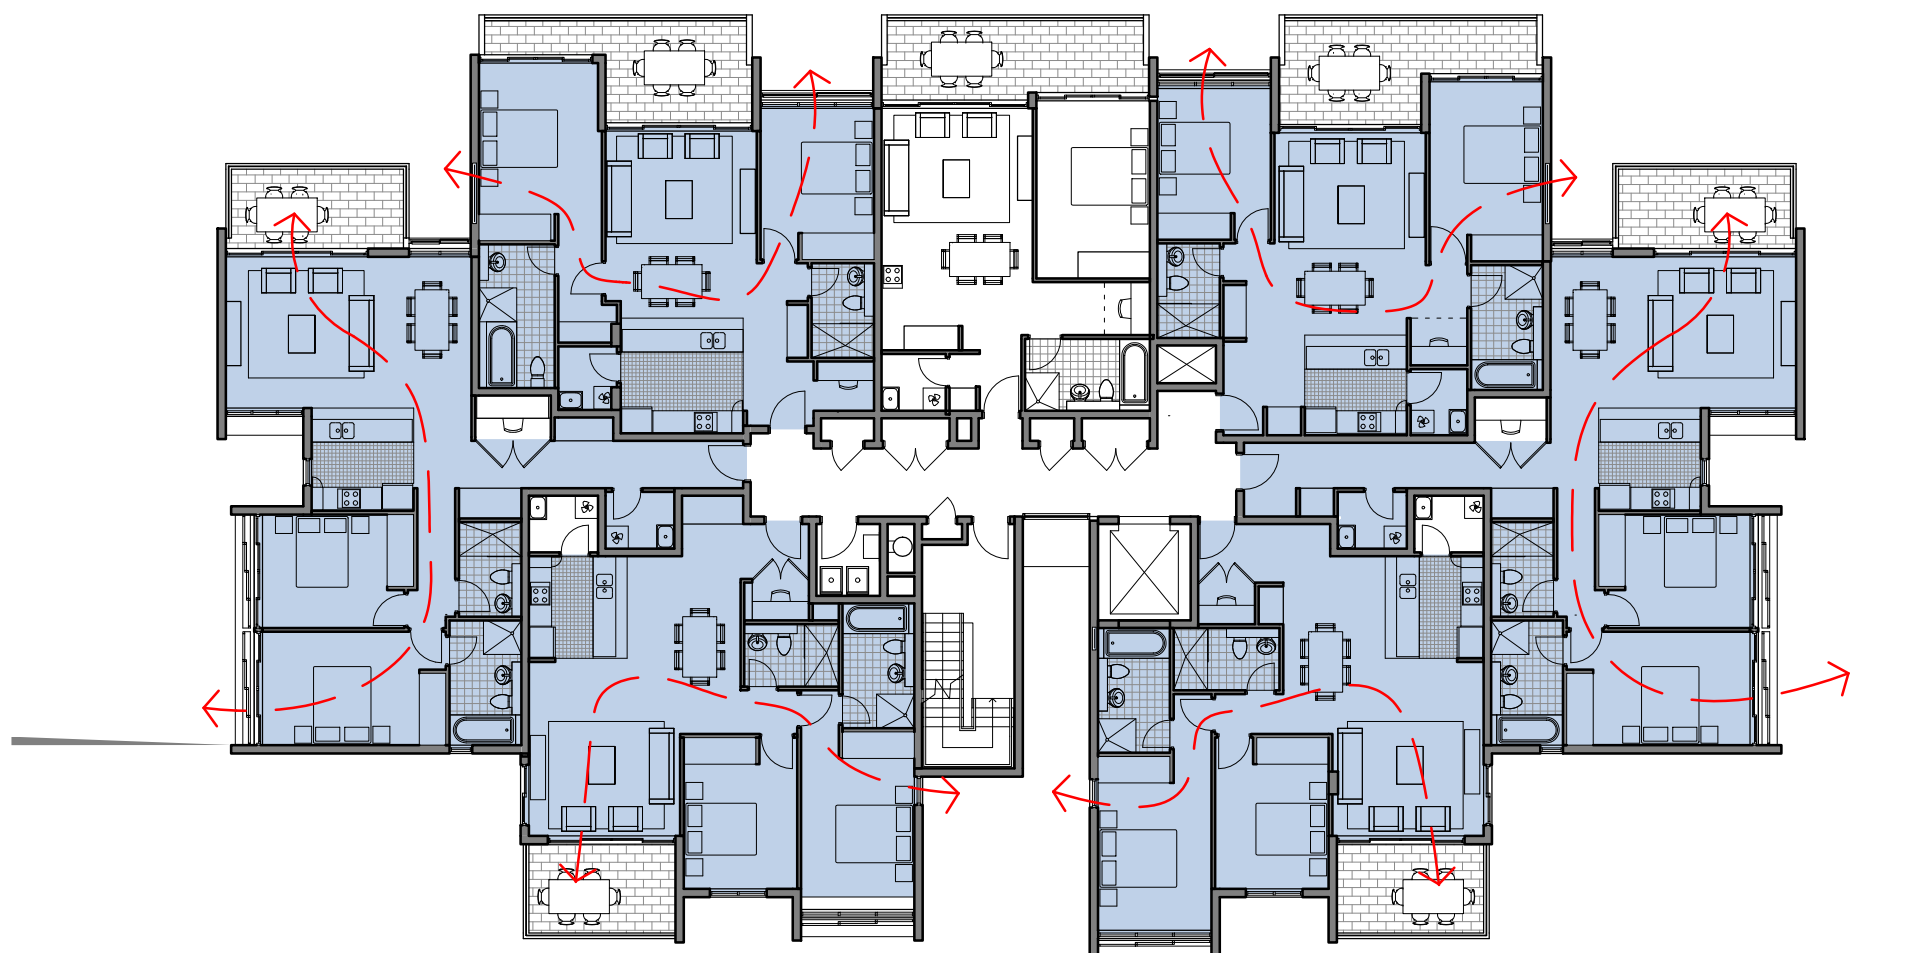

6 CROSS VENTILATION STUDY - LEVEL 5
1 : 200

CROSS VENTILATION APARTMENT STUDY

BUILDING 10: 35/42 = 83%

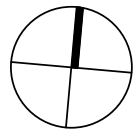

On site scale from drawings: Verify all dimensions on site before commencing work.										CONSULTANTS:										Client:										PTW Architects										PTW										Key Plan:										Project:										Title:										Scale:										Print Date:										Job No:										Dwg No:										Drawn By:										Checked By:										Revision:										Status:	
A 11.03.2011 PRELIMINARY ISSUE FOR COORDINATION										Landscape Arch Sturt Associates Suite 91, Level 5, 330 Watfts Street, Ultimo NSW 2007 Tel: 9211 3744										M Meriton Apartments Pty. Ltd. Level 11, 528 Kent Street, Sydney NSW 2000 Email: info@design.meriton.com.au Tel: (02) 9287 2888 Fax: (02) 9287 2777 Internet: http://www.meriton.com.au										Level 17, 9 Castlereagh St Sydney NSW Australia 2000 T +612 9232 5877 F +612 9221 4139																				EPPING PARK - STAGE 2 BUILDING 10 61 MOSSS LANE, EPPING BUILDINGS 6,9,10,17										DIAGRAM-CROSS VENTILATION										1 : 200 @B1 24/06/2011 5:14:32 PM 211.006										D0002 DB/FW/CR PSC E										PA	
B 08.03.2011 FINAL DRAFT FOR PA ISSUE										Traffic Heggies 2 Lincun Street, Lane Cove NSW 2066 Tel: 9427 6100										Nathers/Bask Efficient Living 248/176 South Creek Road, Cronin NSW 2099 Tel: 9944 0032										NSW Registered Architects: A Architects No. 2522 J Bolton Architects No. 3910 D Jones Architects No. 4775 A House Architects No. 5057 S Jones Architects No. 6209 A House Architects No. 5047	