



- These designs and plans are the copyright of MODE Design Corporation Pty. Ltd. and cannot be reproduced without written permission.
- Verify all dimensions on site prior to the commencement of work.
- Do not scale off these drawings.
- Report discrepancies to the Architect before carrying out work.

AMENDMENTS			
NO	DATE	DESCRIPTION	BY
1	07/10/11	DA Issue	SS
2	11/10/11	QS check	SS
03	24/06/14	SECTION TSW	GU

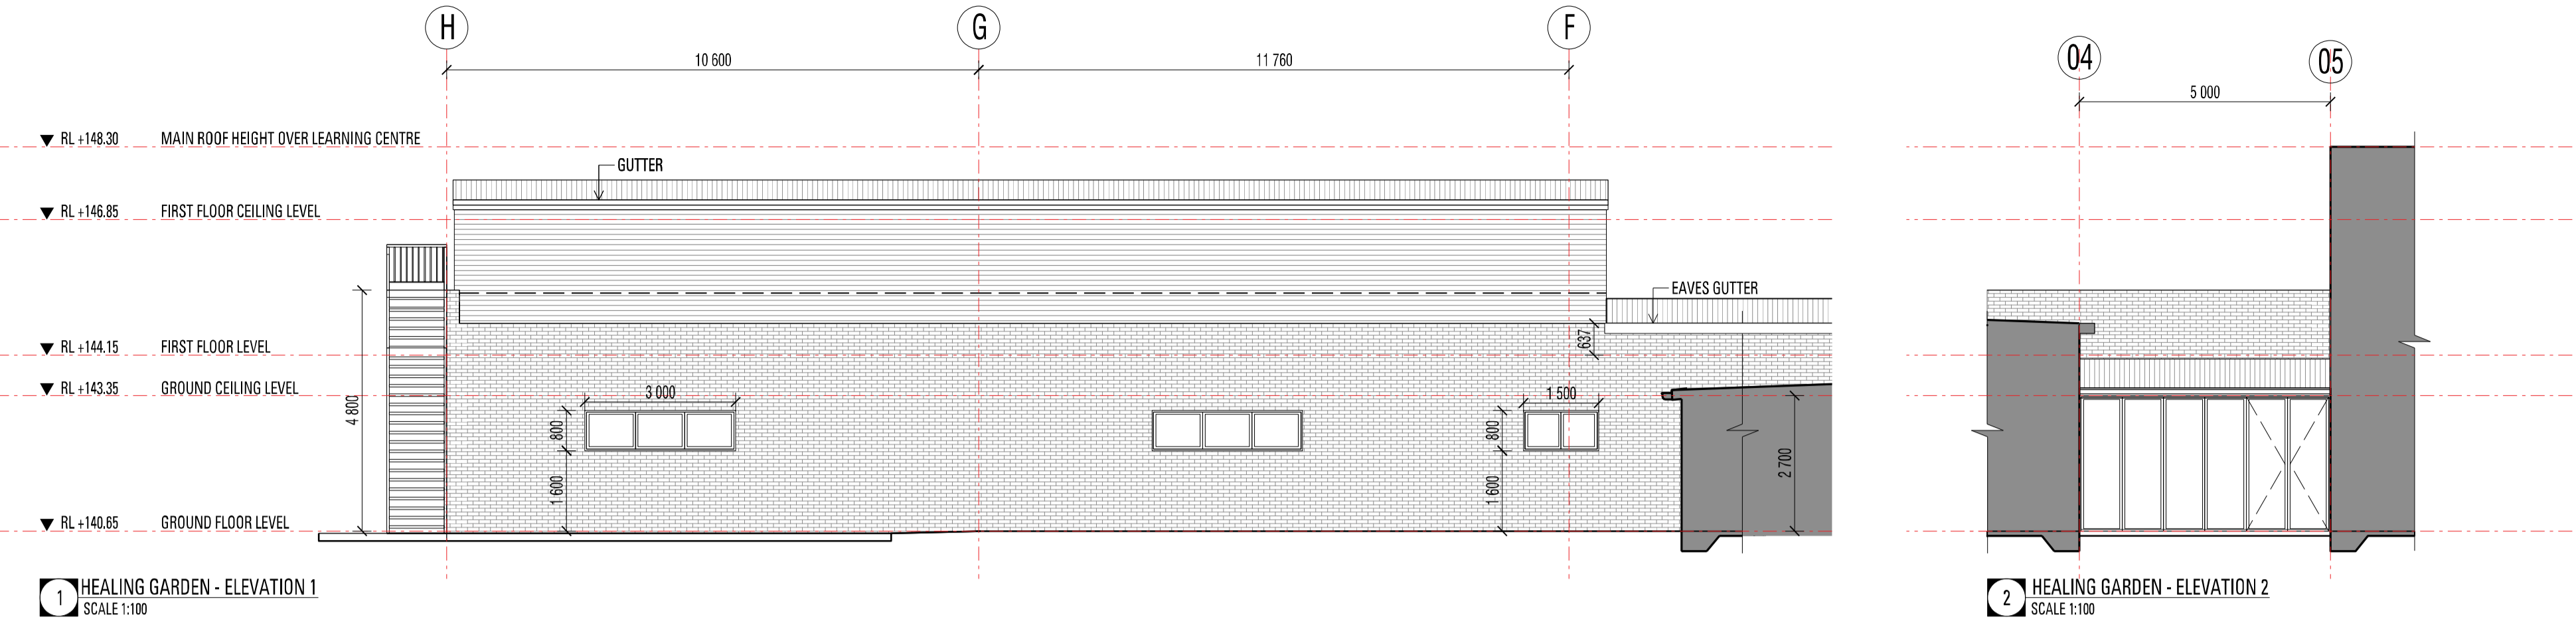


1 HEALING GARDEN - ELEVATION 1  
SCALE 1:100


2 HEALING GARDEN - ELEVATION 2  
SCALE 1:100

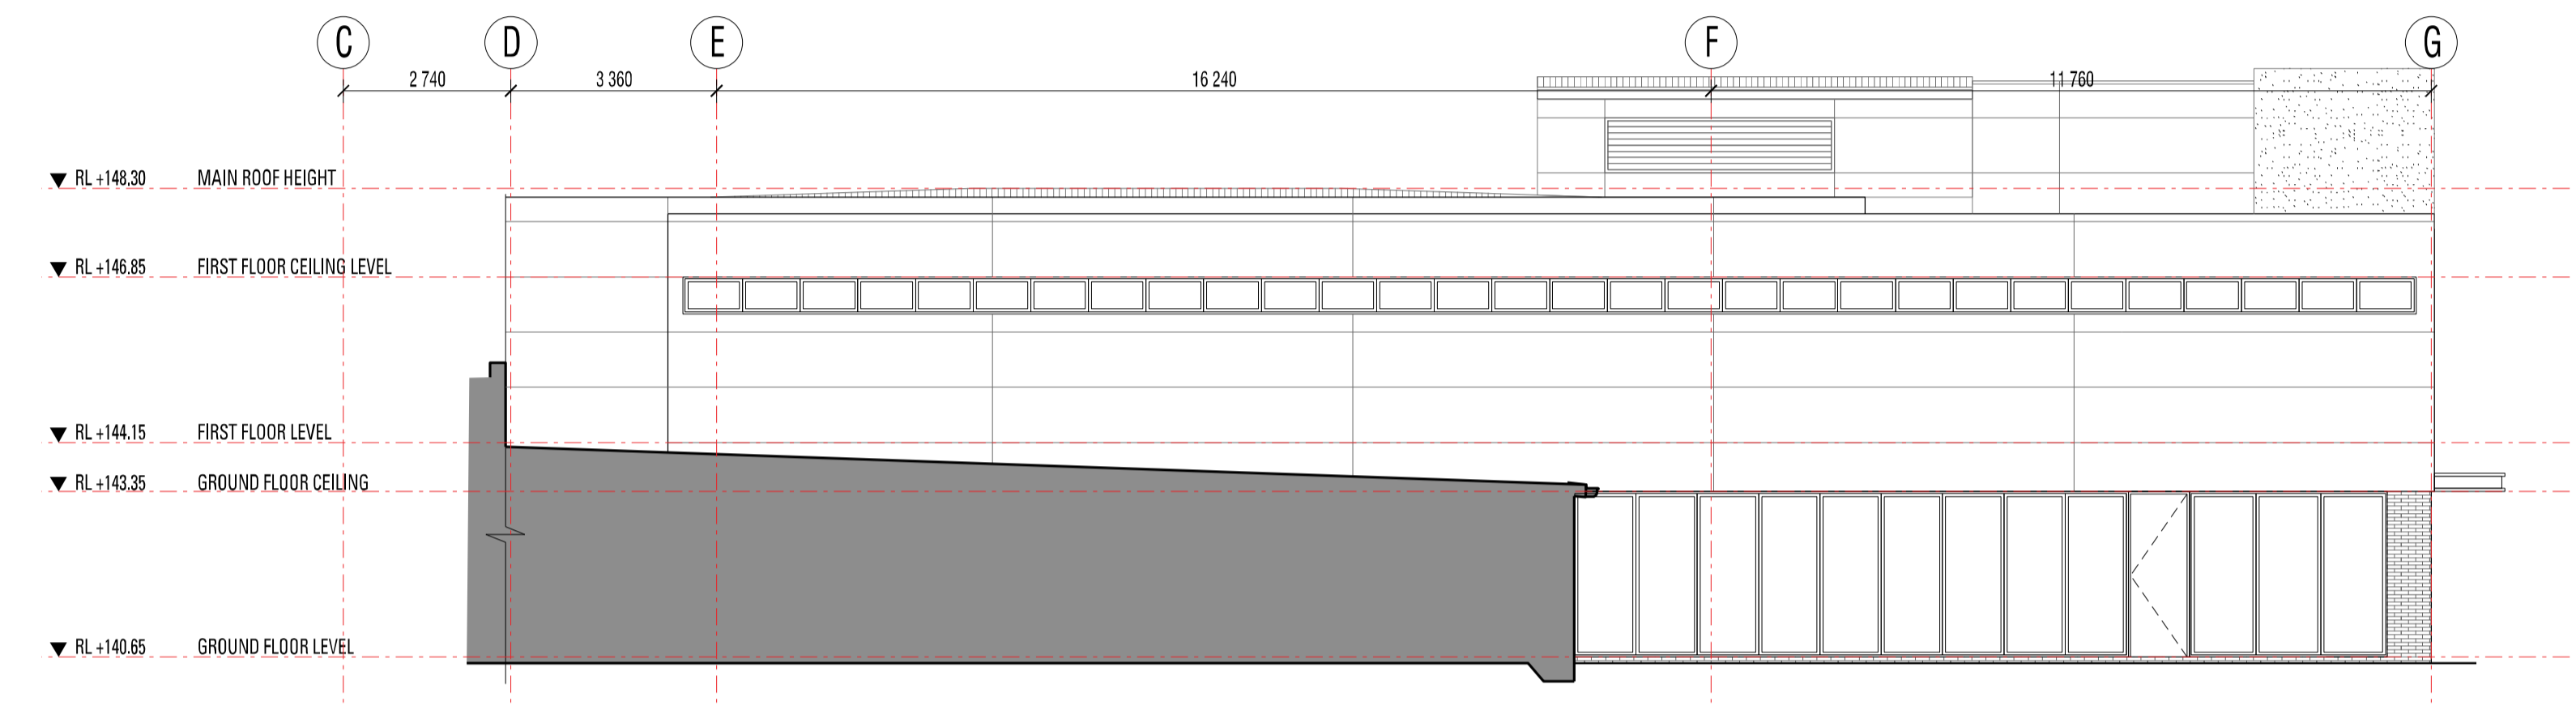


3 HEALING GARDEN - ELEVATION 3  
SCALE 1:100

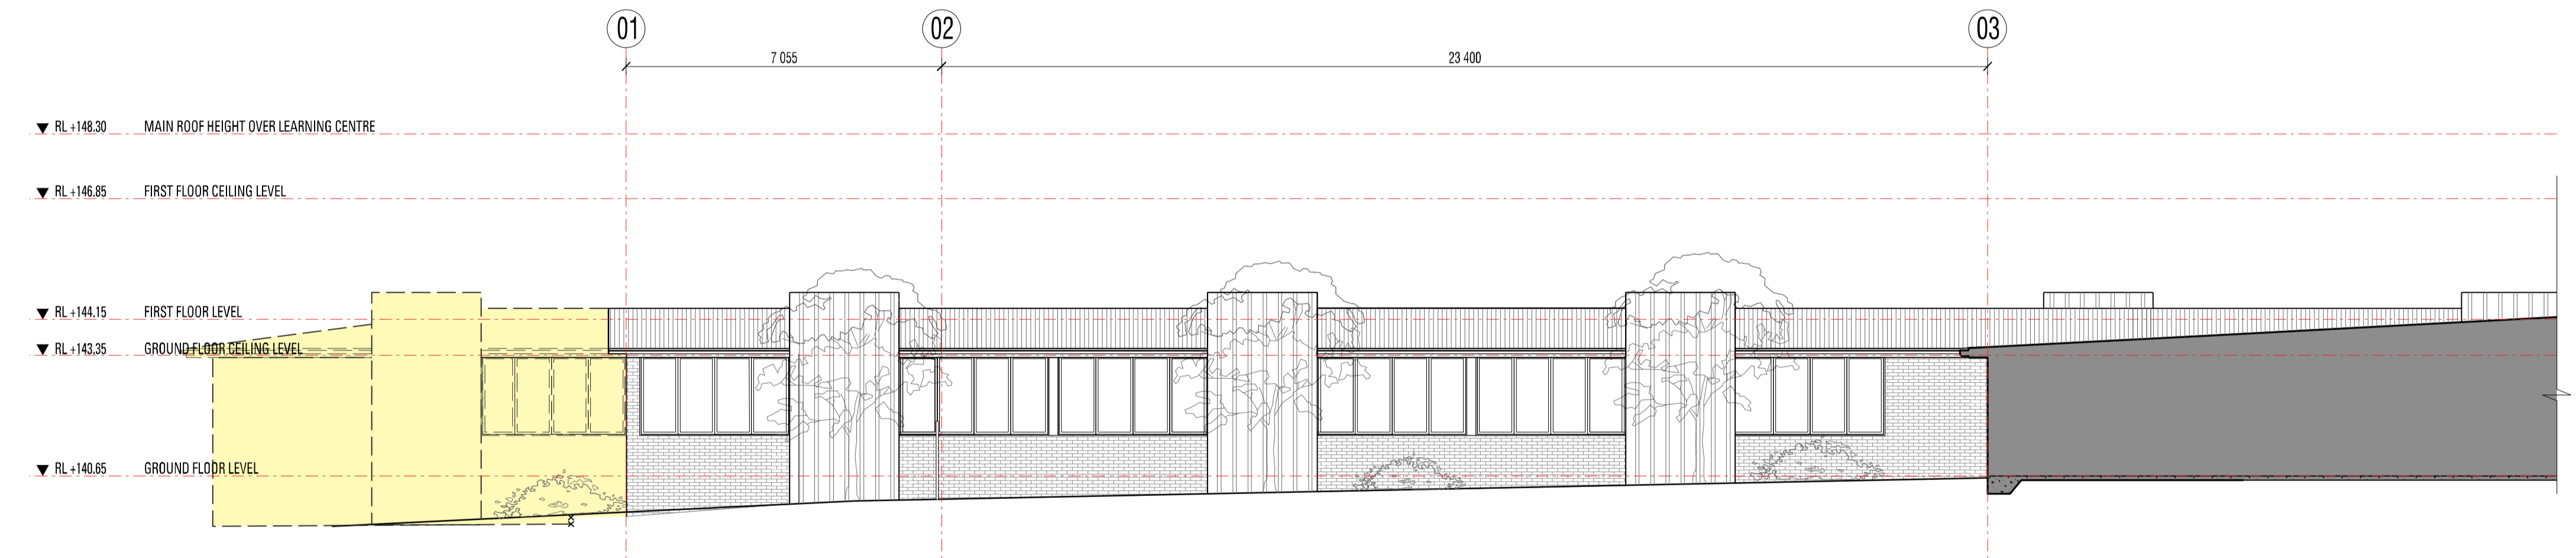


4 COURTYARD - ELEVATION 4  
SCALE 1:100

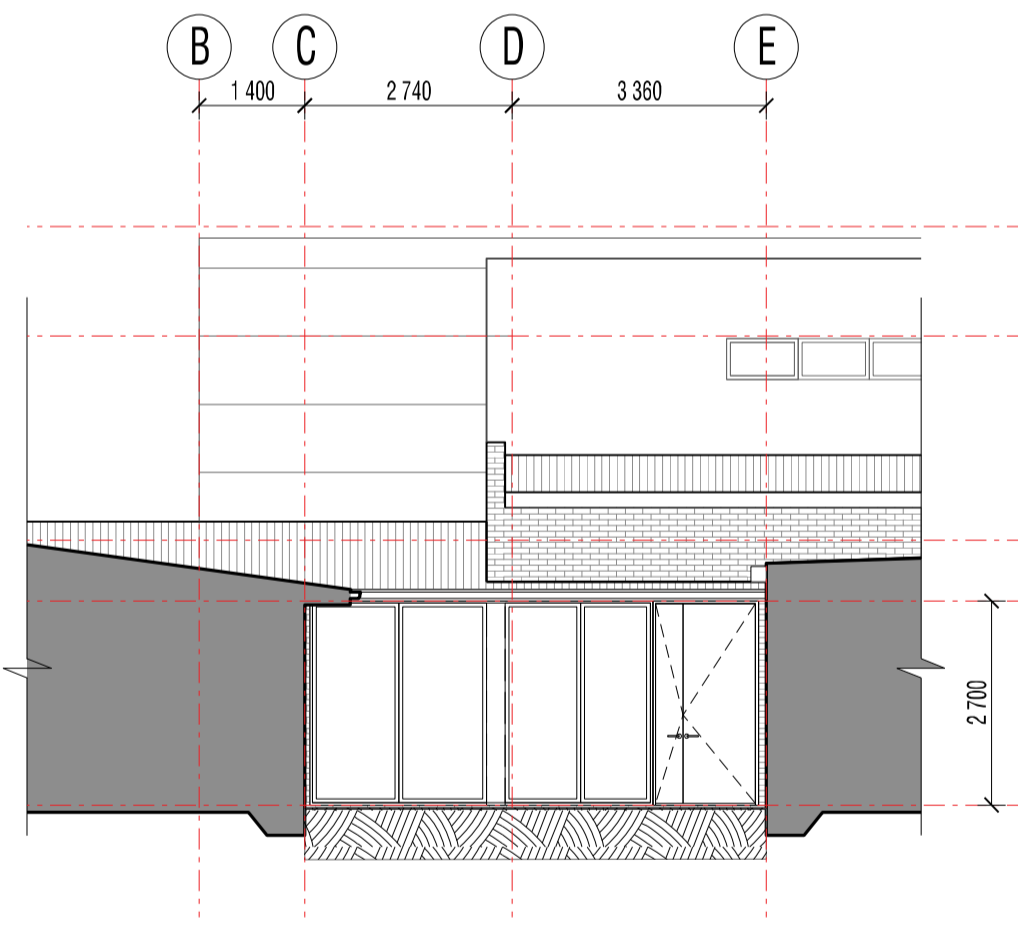

5 COURTYARD - ELEVATION 5  
SCALE 1:100

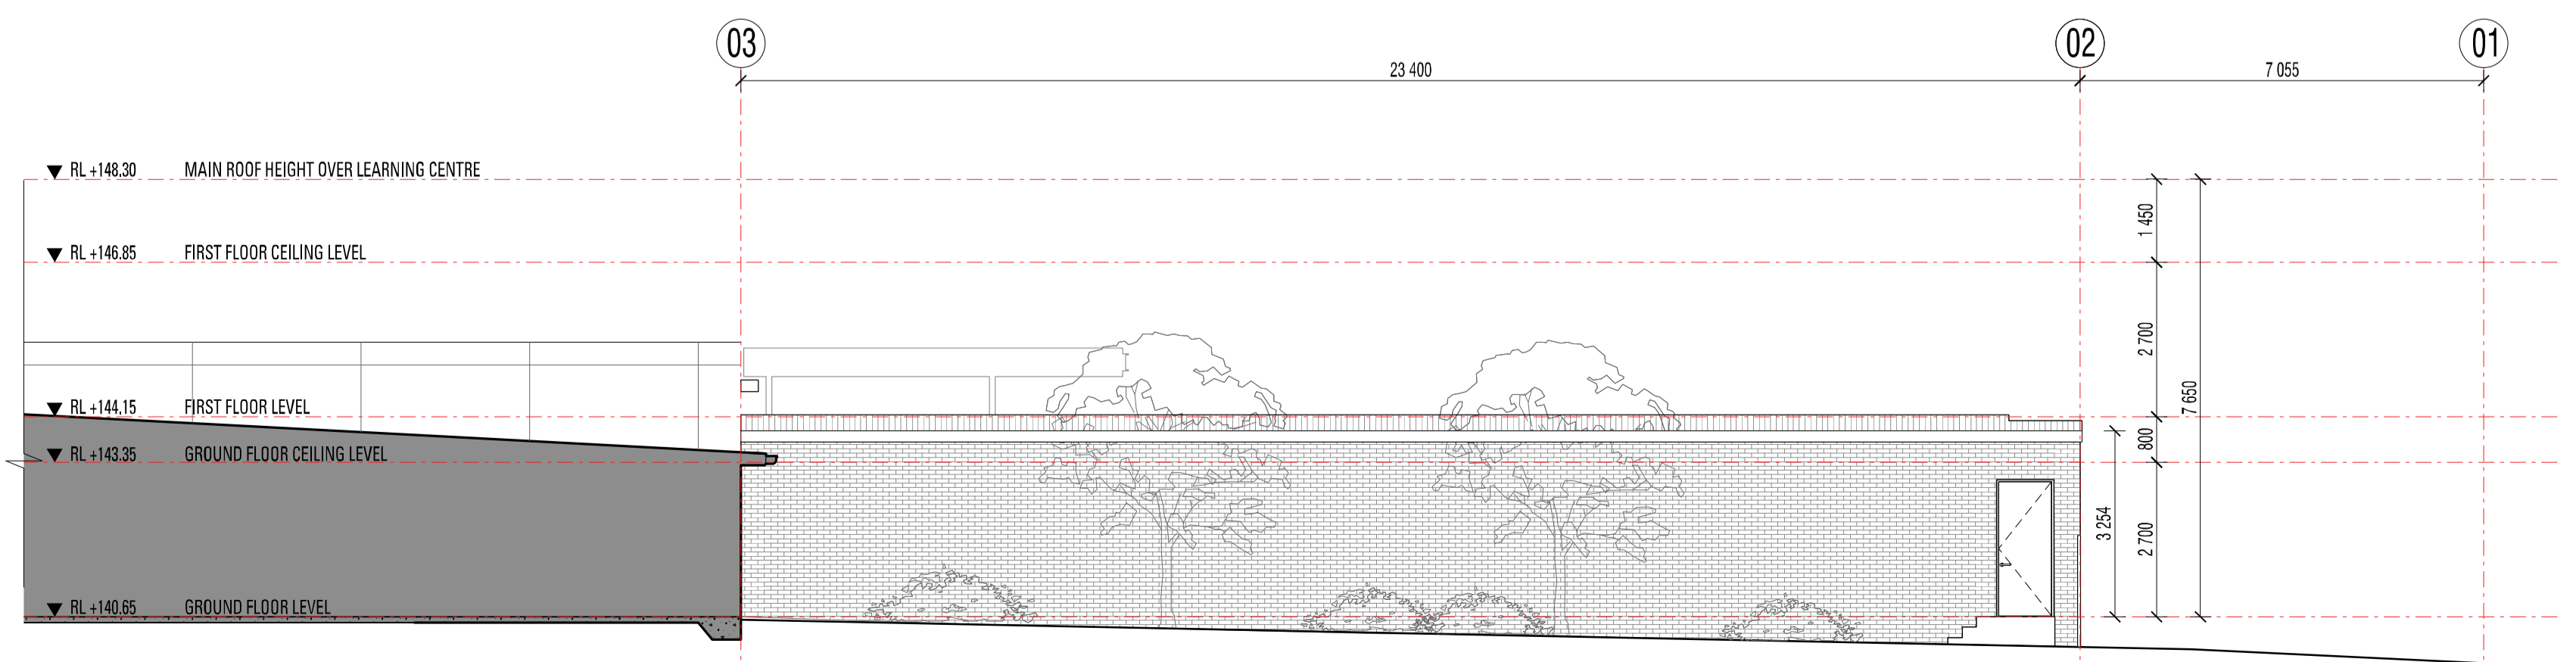

6 COURTYARD - ELEVATION 6  
SCALE 1:100

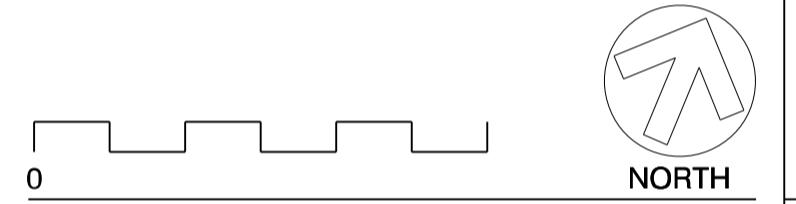

PROJECT  
**ST VINCENTS PRIVATE COMMUNITY HOSPITAL GRIFFITH**

CLIENT  
**ST VINCENTS HEALTH AUSTRALIA**



URBAN DESIGN  
MASTER PLANNING  
ARCHITECTURE  
INTERIOR DESIGN  
LANDSCAPE  
GRAPHIC DESIGN

BRISBANE  
SYDNEY  
MELBOURNE  
PERTH  
DARWIN  
CAIRNS  
GOLD COAST  
SUNSHINE COAST  
AUCKLAND

A.B.N. 65 112 807 931  
www.modedesign.com.au  
Shop 1, 35 Buckingham Street, Surry Hills, NSW 2010  
Tel +61 2 8396 9500 Fax +61 2 8396 9555  
sydney@modedesign.com.au

DRAWING TITLE  
**ELEVATIONS THROUGH COURTYARDS**

drawn	check	date	scale
GU	PO	24/06/14	1:100 @ A1
job no.	drwg no.	issue	
14178SYD	DD - 202	03	

**FOR APPROVAL**