



- These designs and plans are the copyright of MODE Design Corporation Pty. Ltd. and cannot be reproduced without written permission.
- Verify all dimensions on site prior to the commencement of work.
- Do not scale off these drawings.
- Report discrepancies to the Architect before carrying out work.

Issue	Date	Description	Author
1	07/10/11	DA Final Issue	SS
2	11/10/11	OS Check	SS
03	15/07/14	SECTION ESW	GU

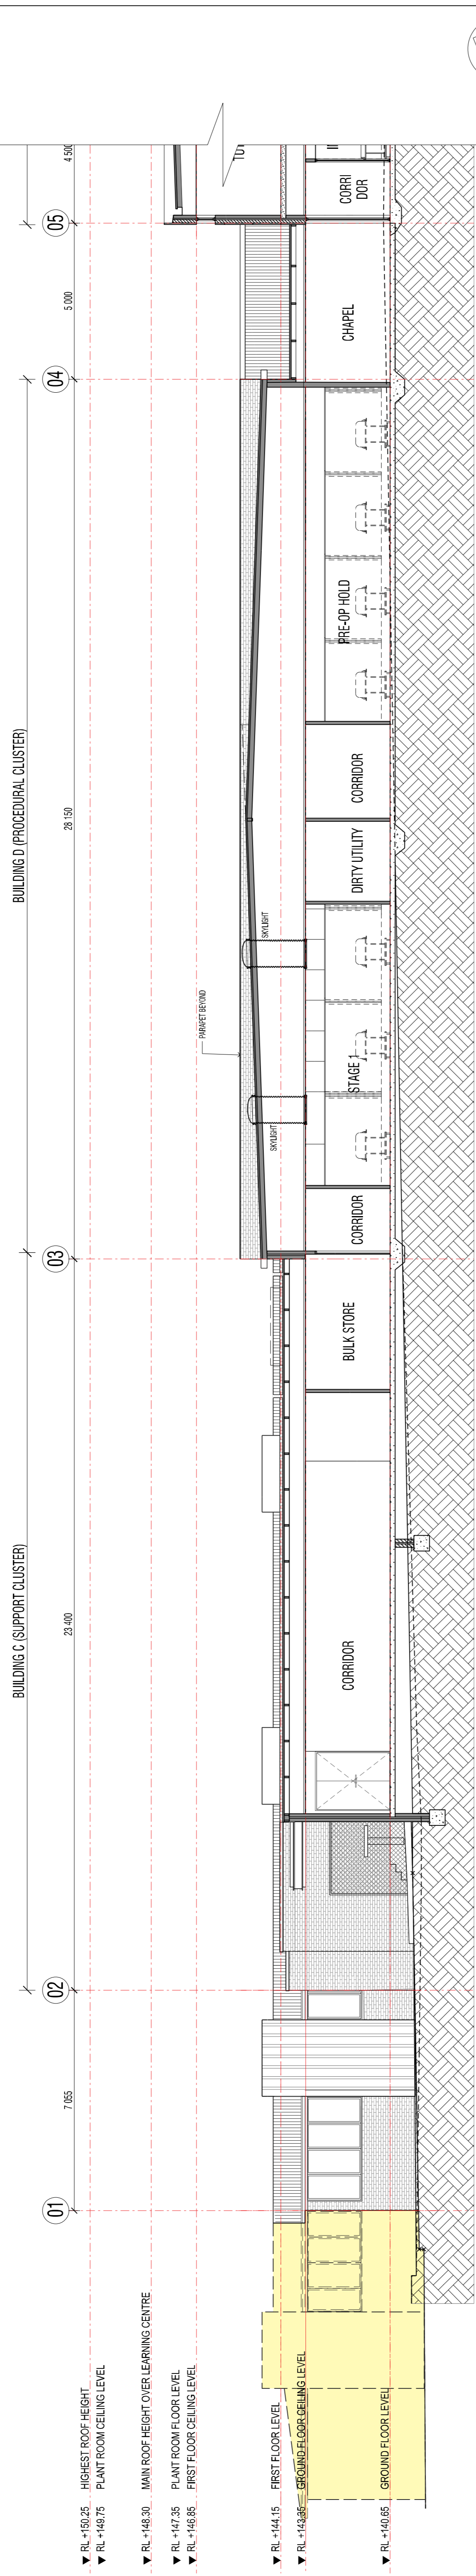

- ▼ RL +160.25 HIGHEST ROOF HEIGHT
- ▼ RL +148.75 PLANT ROOM CEILING LEVEL
- ▼ RL +148.30 MAIN ROOF HEIGHT OVER LEARNING CENTRE
- ▼ RL +147.35 PLANT ROOM FLOOR LEVEL
- ▼ RL +146.85 FIRST FLOOR CEILING LEVEL
- ▼ RL +144.15 FIRST FLOOR LEVEL
- ▼ RL +143.85 GROUND FLOOR CEILING LEVEL
- ▼ RL +140.85 GROUND FLOOR LEVEL

1 SECTION E-E
SCALE 1:100

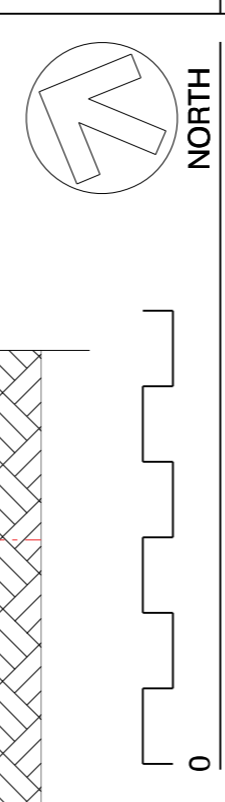

PROJECT
ST VINCENTS PRIVATE
COMMUNITY HOSPITAL
GRIFFITH

CLIENT
ST VINCENTS HEALTH
AUSTRALIA



URBAN DESIGN
MASTER PLANNING
ARCHITECTURE
INTERIOR DESIGN
LANDSCAPE
GRAPHIC DESIGN


BRISBANE
SYDNEY
MELBOURNE
PERTH
DARWIN
CAIRNS
GOLD COAST
SUNSHINE COAST
AUCKLAND

A.B.N. 65 112 807 931
www.modedesign.com.au
Shop 1, 35 Buckingham Street, Surry Hills, NSW 2010
Tel +61 2 8396 9500 Fax +61 2 8396 9555
sydney@modedesign.com.au

DRAWING TITLE
SECTION E-E

drawn	check	date	scale
GU	PO	15/07/14	1:100 @ A1

JOB NO. 14178SYD | DRAWING NO. WD-212 | ISSUE NO. 03

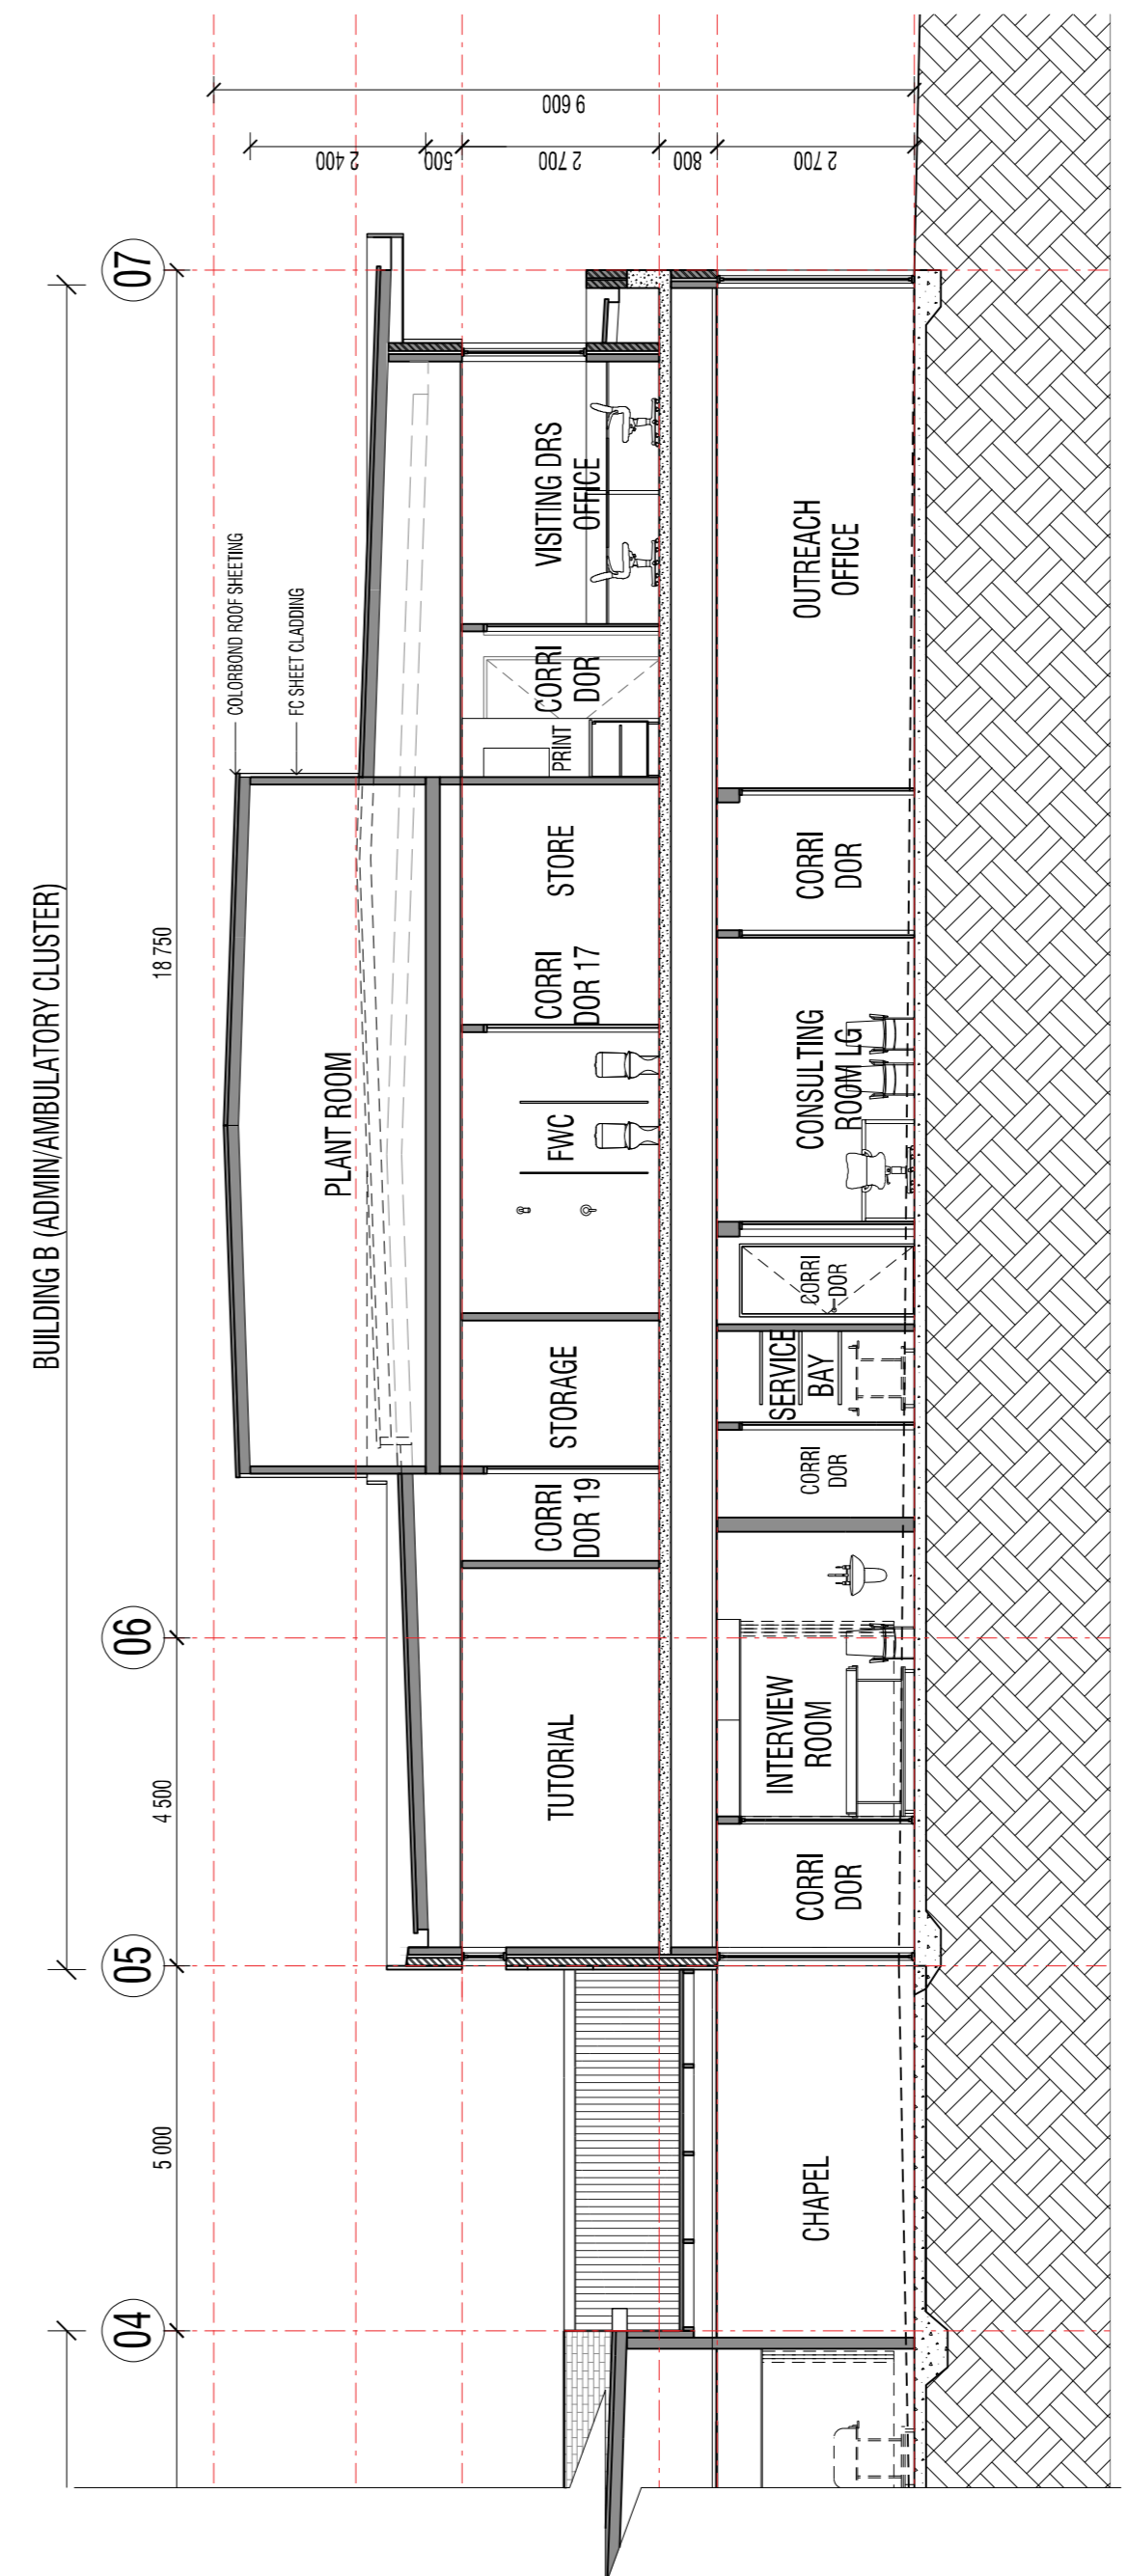

2 SECTION E-E - CONTINUE
SCALE 1:100

FOR APPROVAL