

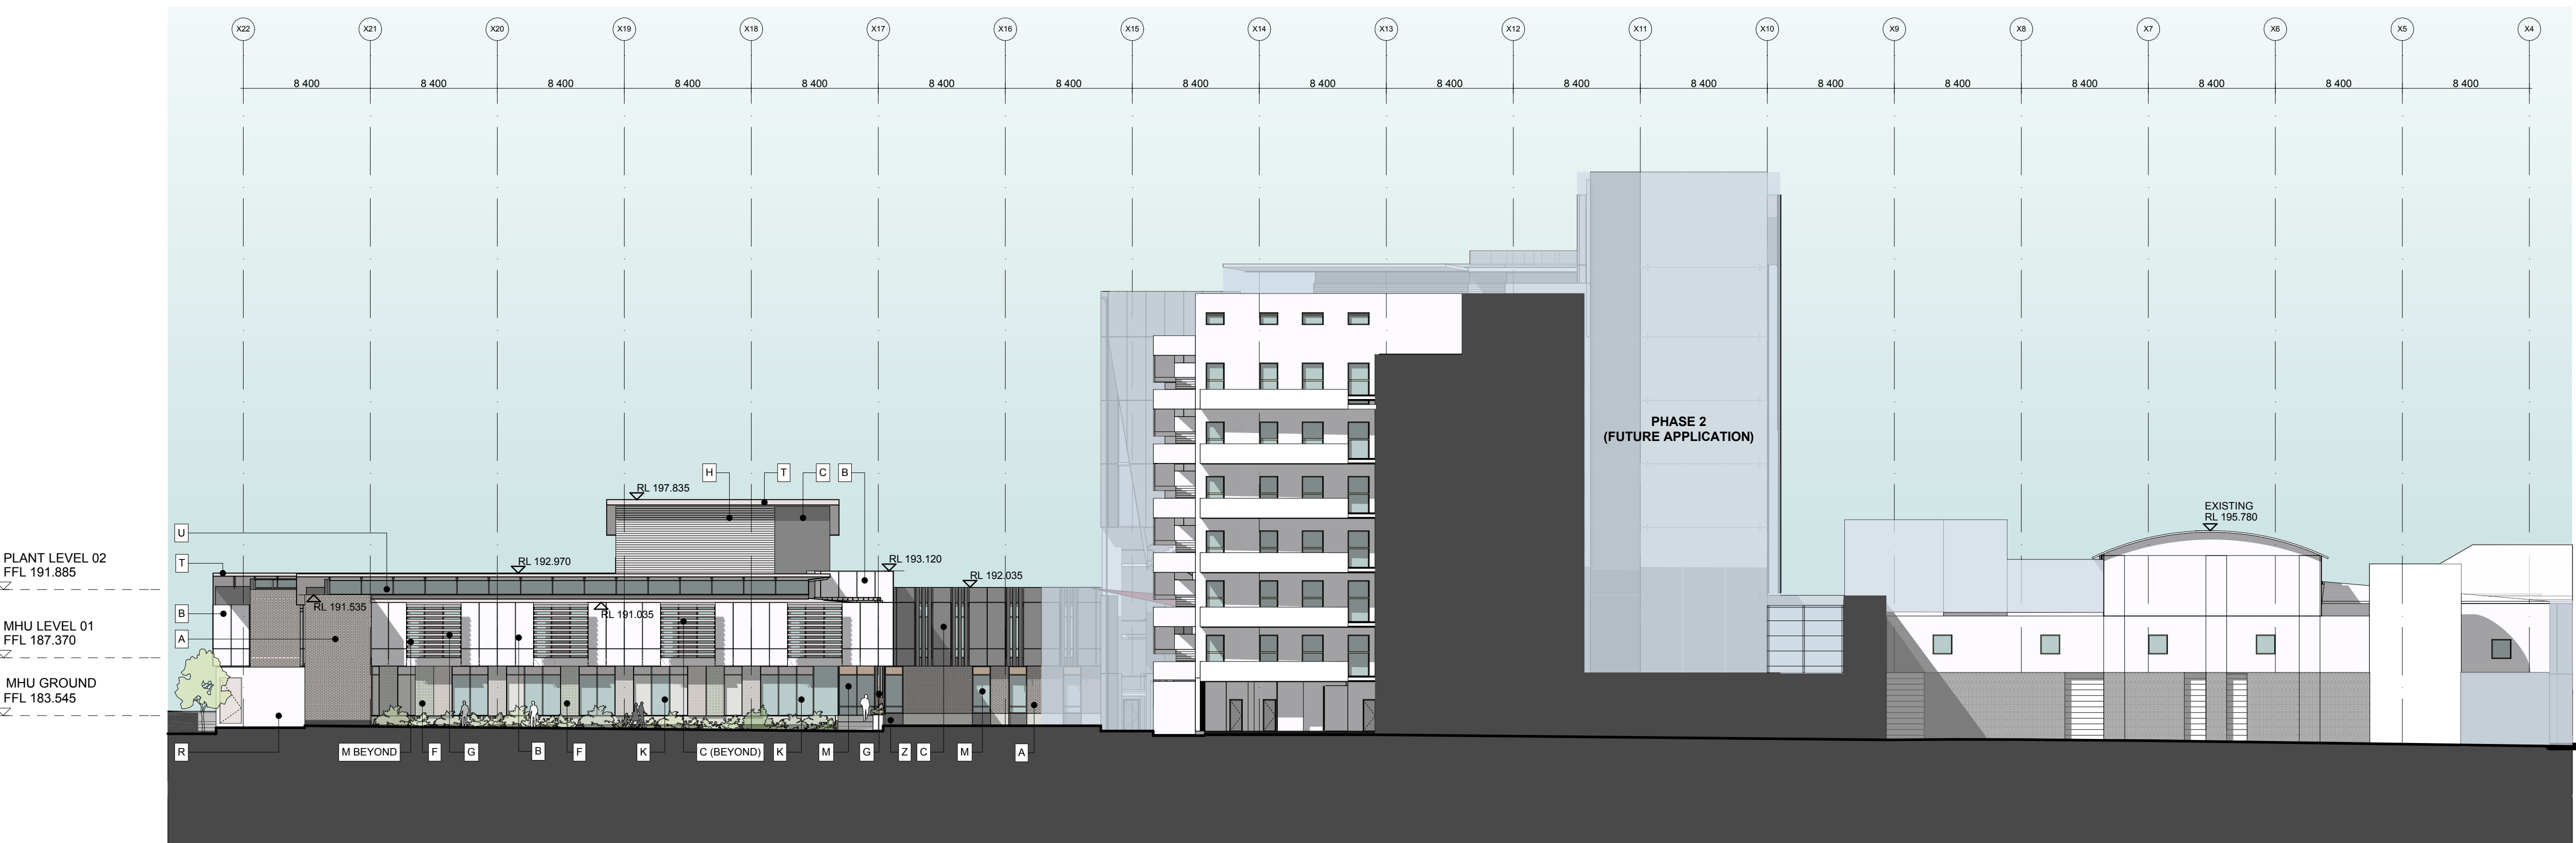
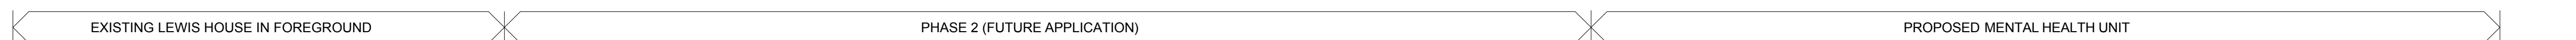


1 ELEVATION 01
NORTH
1:250 @A1

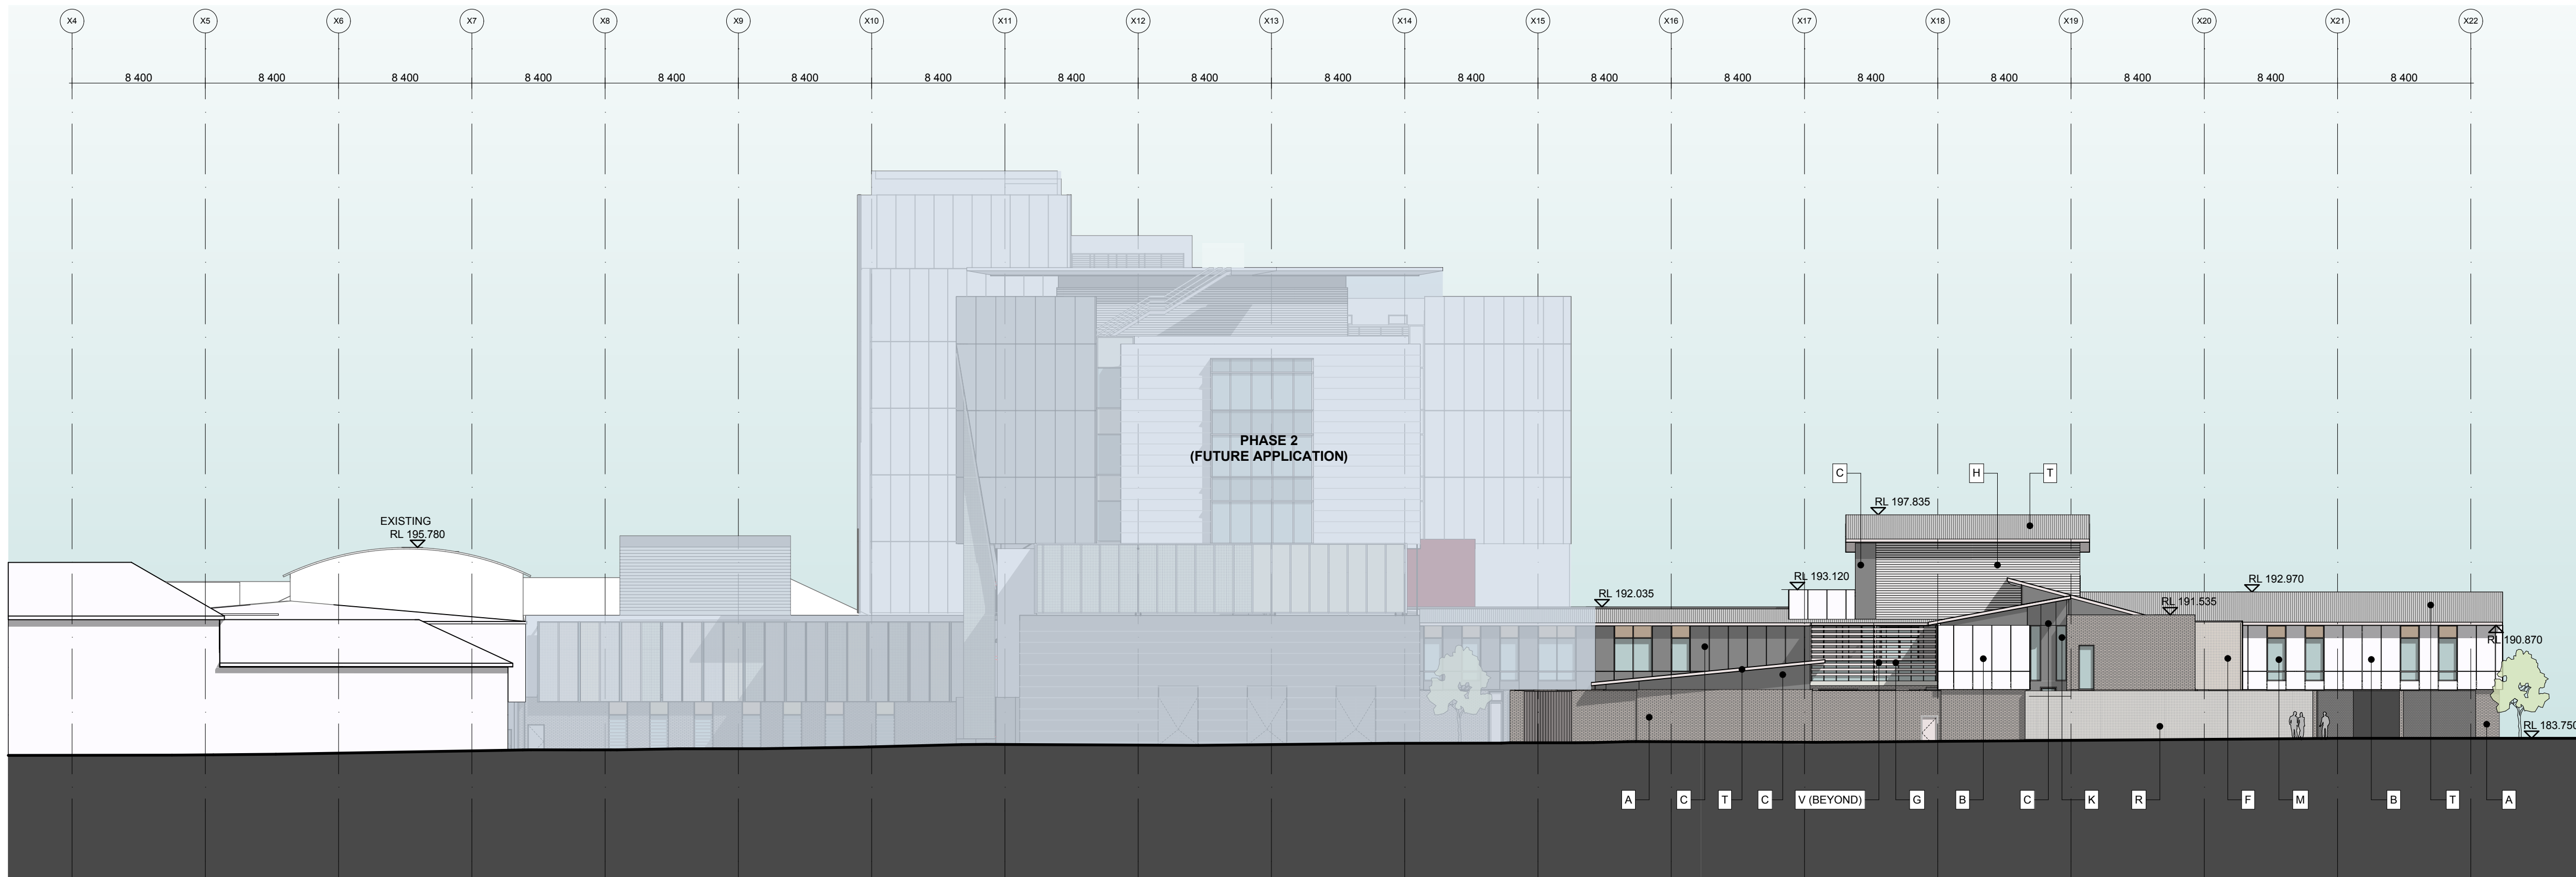

2 ELEVATION 02
SOUTH
1:250 @A1

THIS DOCUMENT IS THE COPYRIGHT OF RICE DAUBNEY (NSW) PTY LTD
ALL INFORMATION ILLUSTRATED ON THIS DOCUMENT IS TO BE CHECKED AND VERIFIED ON SITE
IN THE EVENT OF DISCREPANCIES REFER TO ARCHITECT PRIOR TO COMMENCEMENT OF THE WORK.
DO NOT SCALE DRAWINGS MANUALLY OR ELECTRONICALLY.

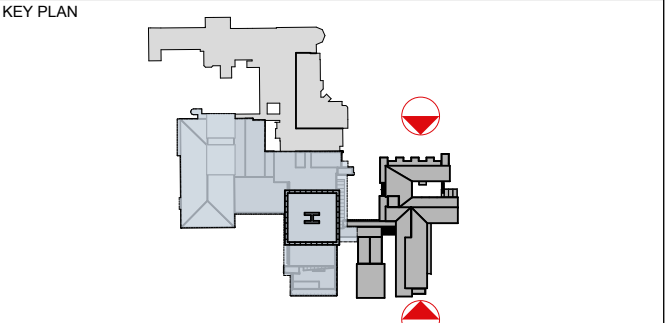

REV	DESCRIPTION OF CHANGE	DRAWN	CHECK	DATE
A	ISSUED FOR PART 3A PROJECT APPLICATION PHASE 1	KS	JS	28.08.11

NOTE: ALL SITE LEVELS SUBJECT TO DETAIL SURVEY

- LEGEND**
- A BRICKWORK
COLOUR: RED
 - B CFC CLADDING
COLOUR: WHITE
 - C CFC CLADDING
COLOUR: DARK GREY
 - F ALUMINIUM PERFORATED SUNSCREENS POWDER COATED
COLOUR: TBC
40% TO 50% PERFORATIONS WITH 57 MM
 - G ANODISED ALUMINIUM AIRFOIL LOUVRES
COLOUR: SPANISH SILVER
 - H METAL LOUVRES POWDER COATED
COLOUR: GUN METAL GREY
 - I FRITTED GLAZING TO BALCONIES
 - K SHOPFRONT GLAZING WITH SHADOW BOX HEAD PANEL
POWDER COATED ALUMINIUM FRAME
 - L GLAZED DOORS WITH CFC HEAD PANEL
POWDER COATED ALUMINIUM FRAME
 - M SHOPFRONT GLAZING WITH CFC HEAD PANEL
ALLOW 50% OF PANELS TO BE IN TRANSLUCENT GLASS
POWDER COATED ALUMINIUM FRAME
 - R SOLID FENCING
COLOUR: WHITE
 - S MESH FENCING
COLOUR: TBC
 - T METAL ROOFING IN KLIP-LOCK 700
COLOUR: WINDSPRAY
 - U GLAZED HIGH LEVEL WINDOWS
POWDER COATED ALUMINIUM FRAME
 - V GLASS BALUSTRADE WITH SIS HANDRAIL
AND STANCHION
 - Y SINGLE PLY MEMBRANE ROOF
COLOUR: TBC
 - Z SILL PANEL
COLOUR: TO MATCH HEAD PANEL

QUANTITY SURVEYOR

Davis Langdon
15 100 PACIFIC HIGHWAY NORTH SYDNEY NSW 2060
P: 02 9956 8822
W: www.davislangdon.com/ANZ/

CONSULTANT

SINCLAIR KNIGHT MERZ
100 CHRISTIE STREET ST LEONARDS NSW 2065
P: 02 9928 2330
W: www.skmconsulting.com

PROJECT MANAGER

CAPITAL INSIGHT
77 BERRY STREET NORTH SYDNEY NSW 2060
P: 02 9955 2300
F: 02 9955 5574
W: www.capitalinsight.com.au

CONTRACTORS

hansen yuncken
LEVEL 6, 15 BOURKE RD MASCOT NSW 2060
P: 02 9770 7600
F: 02 9770 7601
W: www.capitalinsight.com.au

CLIENT

HEALTH INFRASTRUCTURE NSW HEALTH
77 PACIFIC HIGHWAY NORTH SYDNEY NSW 2060
P: 02 9978 5402
F: 02 8904 1377
W: www.hinfra.health.nsw.gov.au

ARCHITECTS

RICE DAUBNEY
ANALYSING CREATING AND IMPLEMENTING ARCHITECTURE
110 WALKER STREET NORTH SYDNEY 2060
T: 02 9556 2888 F: 02 9556 3015
rd@ricedaubney.com.au | www.ricedaubney.com.au
Rice Daubney Group Pty Ltd ABN 77 001 550 769
Rice Daubney Trading Unit ABN 56 660 354 902

PROJECT:
WAGGA WAGGA BASE REDEVELOPMENT
STAGES 1A, 1B & 2A
EDWARD STREET
WAGGA WAGGA, NSW, 2650

DRAWING TITLE:
PHASE 1

**GA ELEVATIONS
ELEVATIONS - SHEET 01**

SCALE: AS SHOWN
CHECKED: KS / JS

PROJECT NUMBER: 10509_1
DRAWING NUMBER: DA 1501
ISSUE: A