




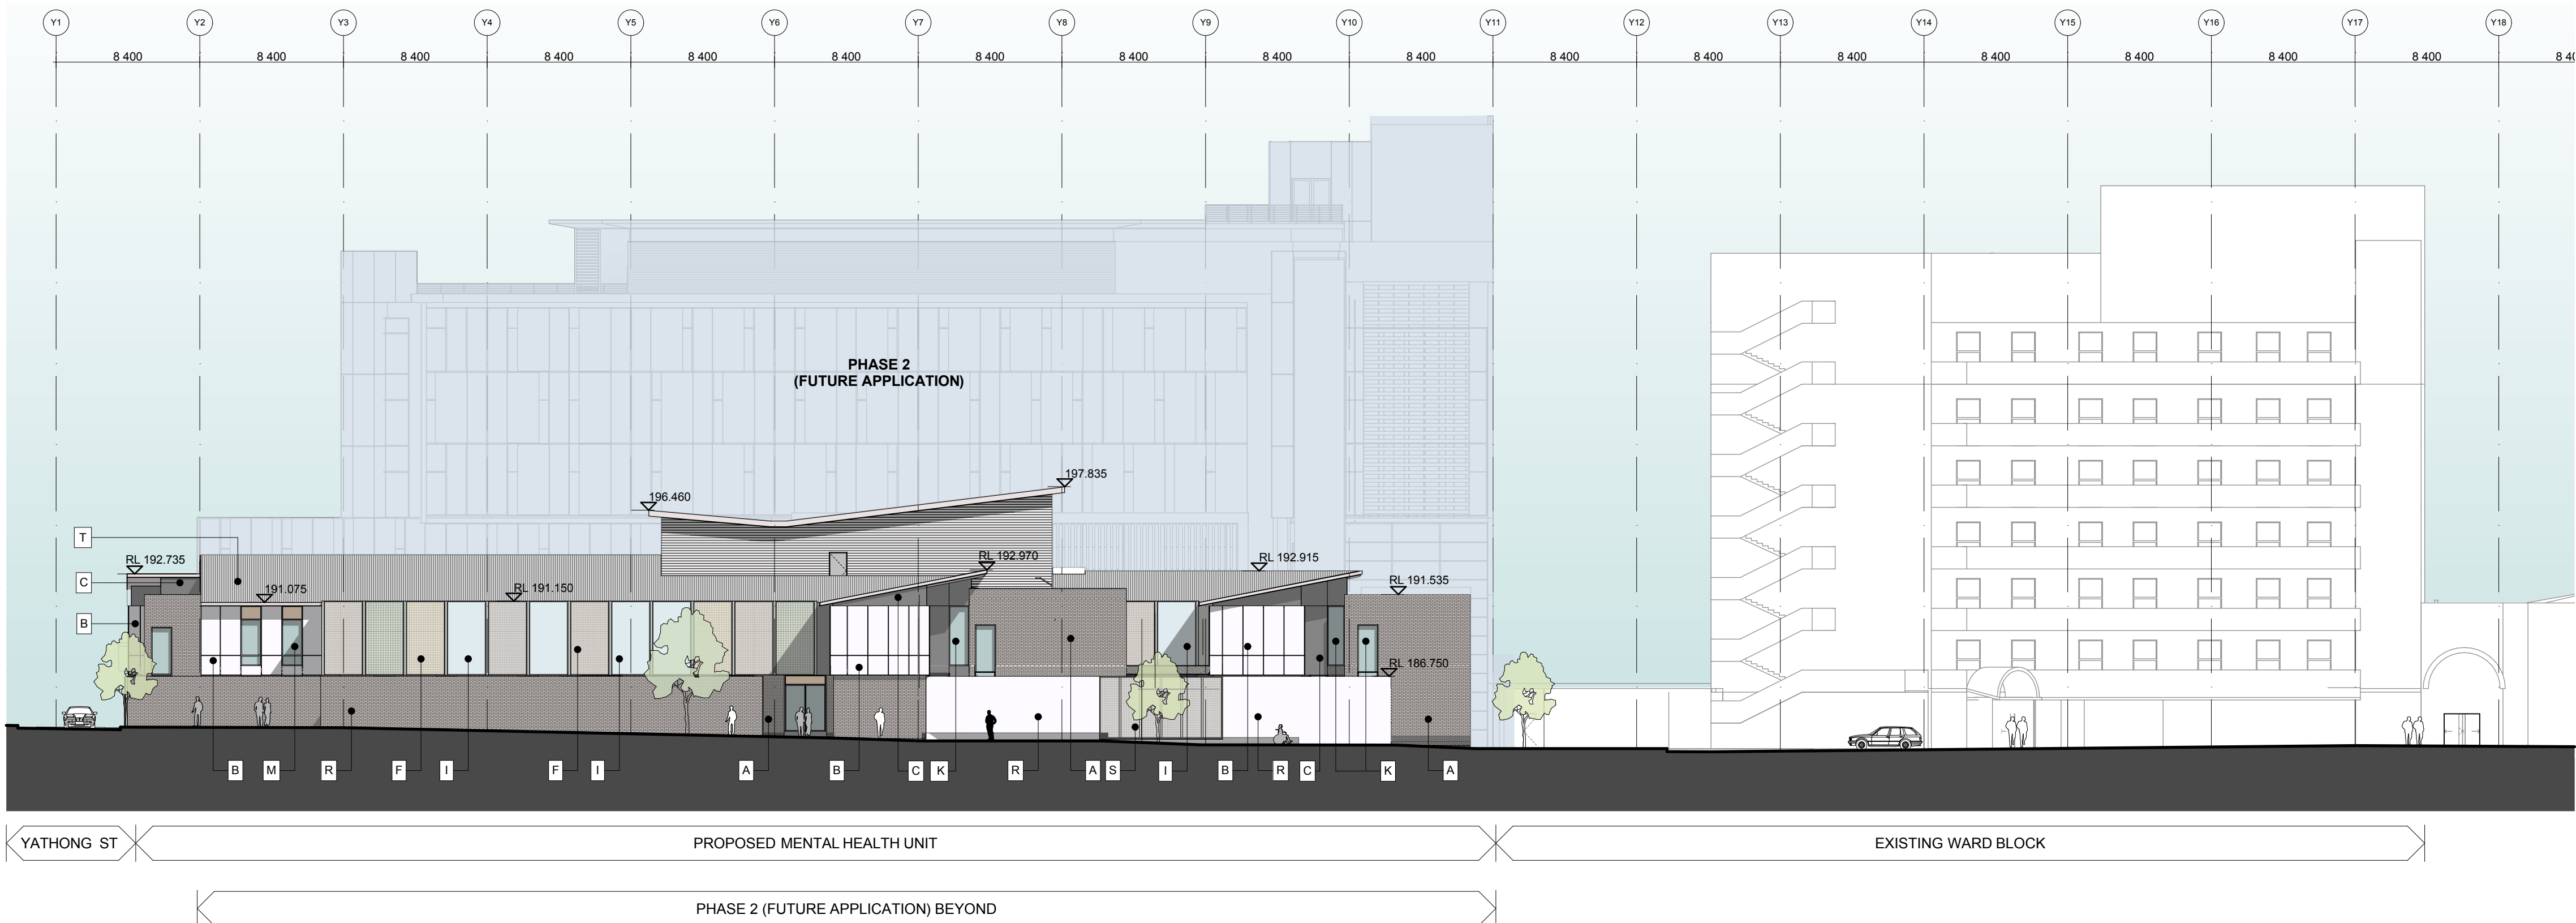


1 ELEVATION
EAST (MHU) 1:250 @A1

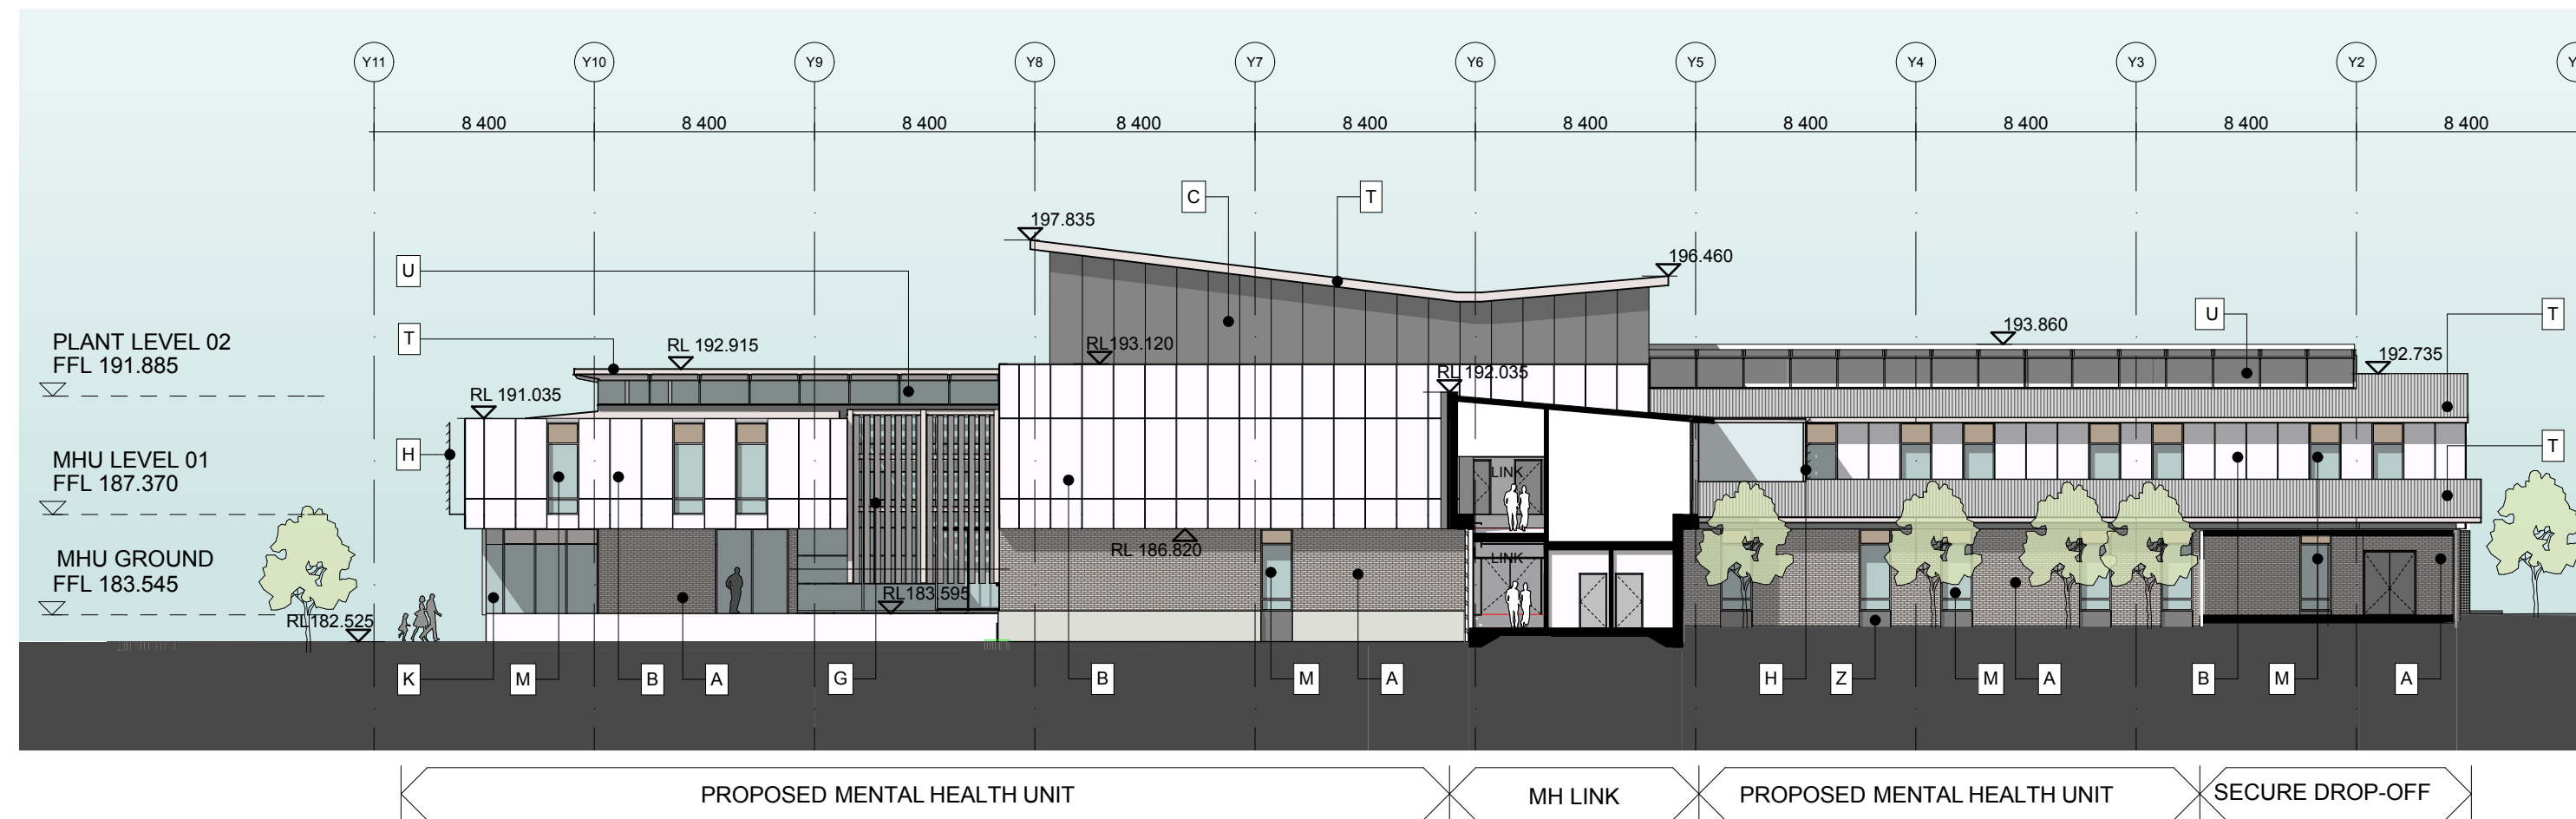


2 ELEVATION
MHU - WEST 1:250 @A1

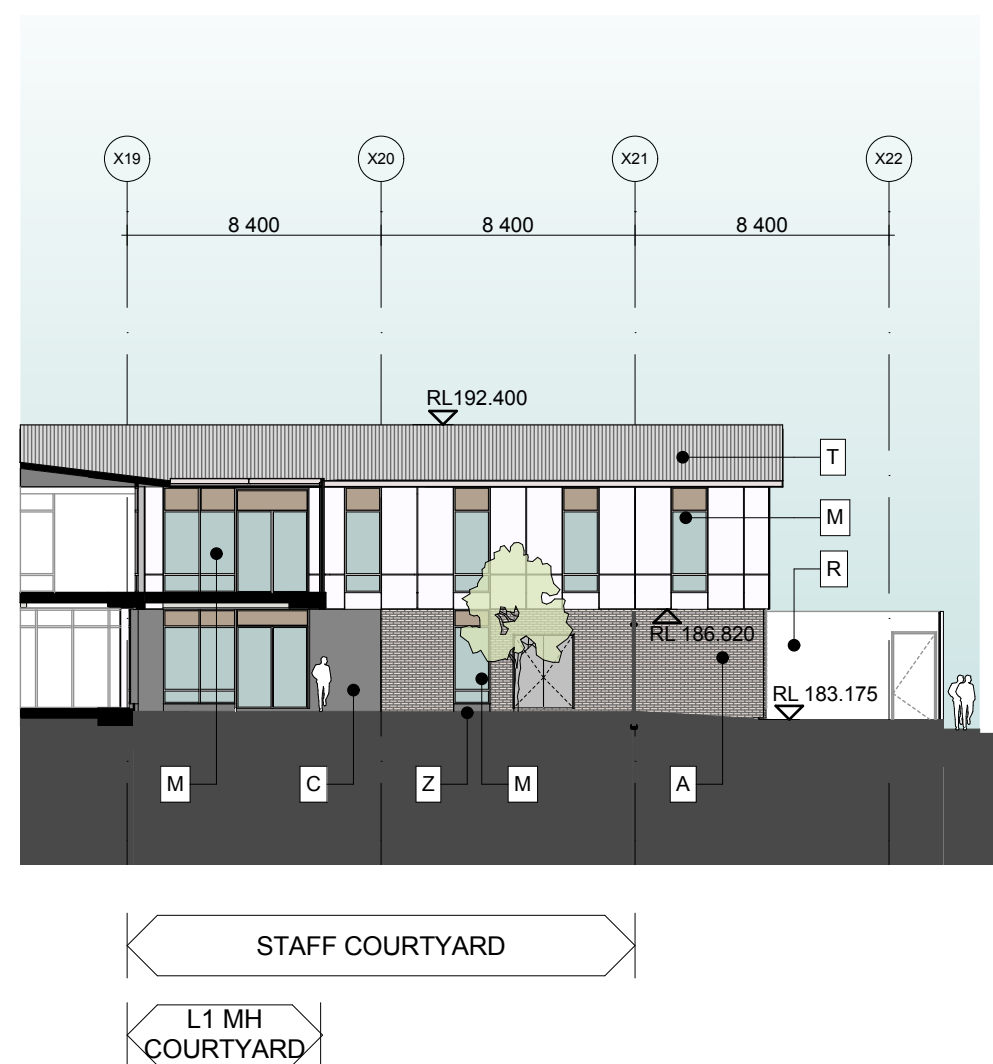


4 ELEVATION
STAFF COURTYARD - SOUTH 1:250 @A1

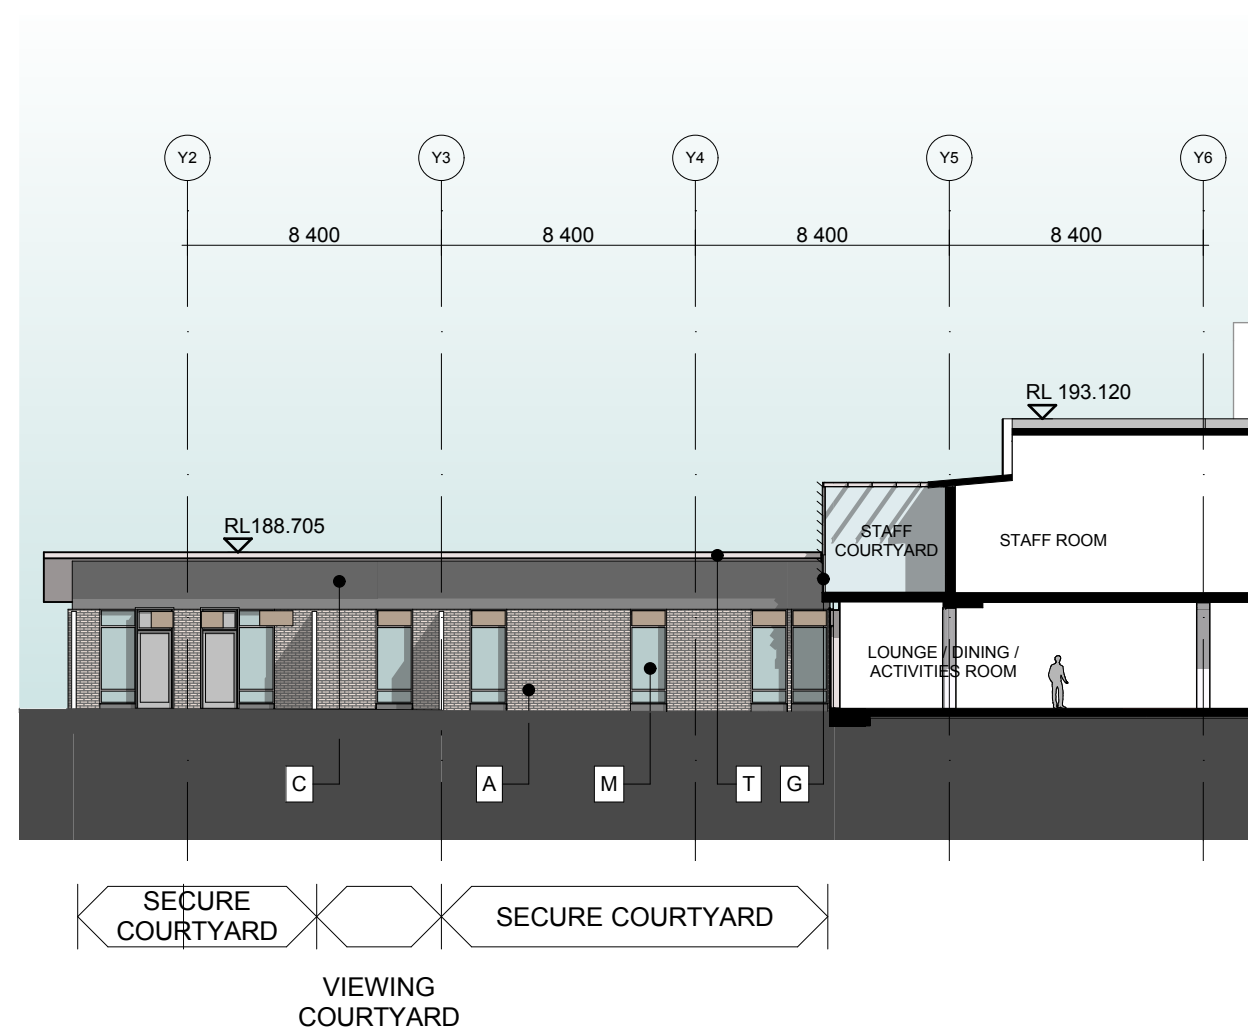

5 ELEVATION
SECURE COURTYARD EAST 1:250 @A1

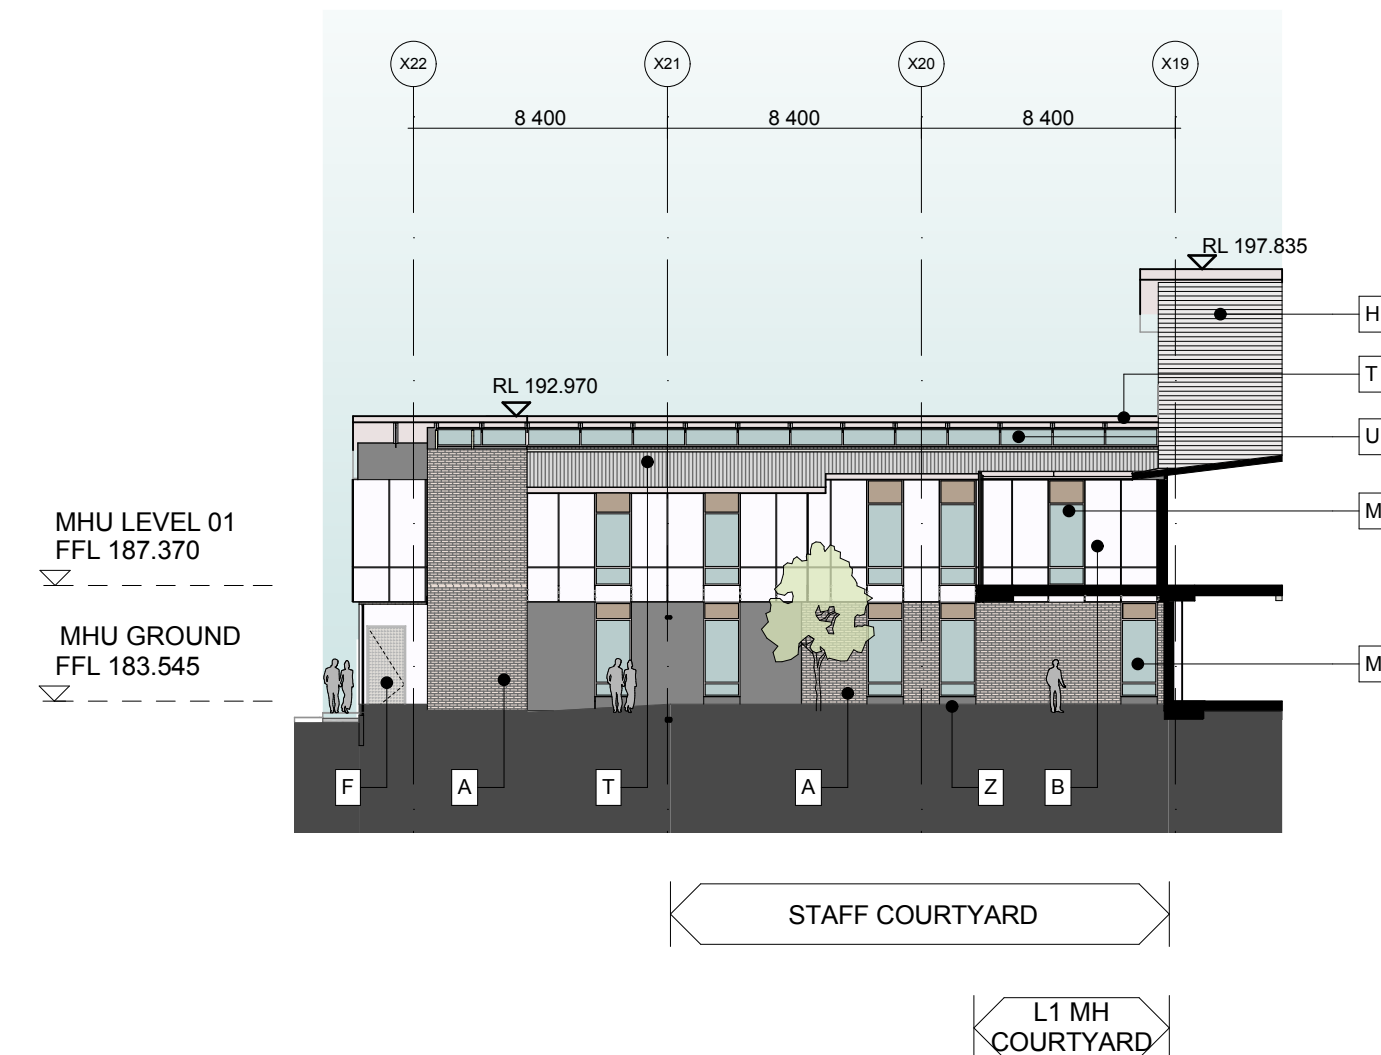

3 ELEVATION
STAFF COURTYARD - NORTH 1:250 @A1

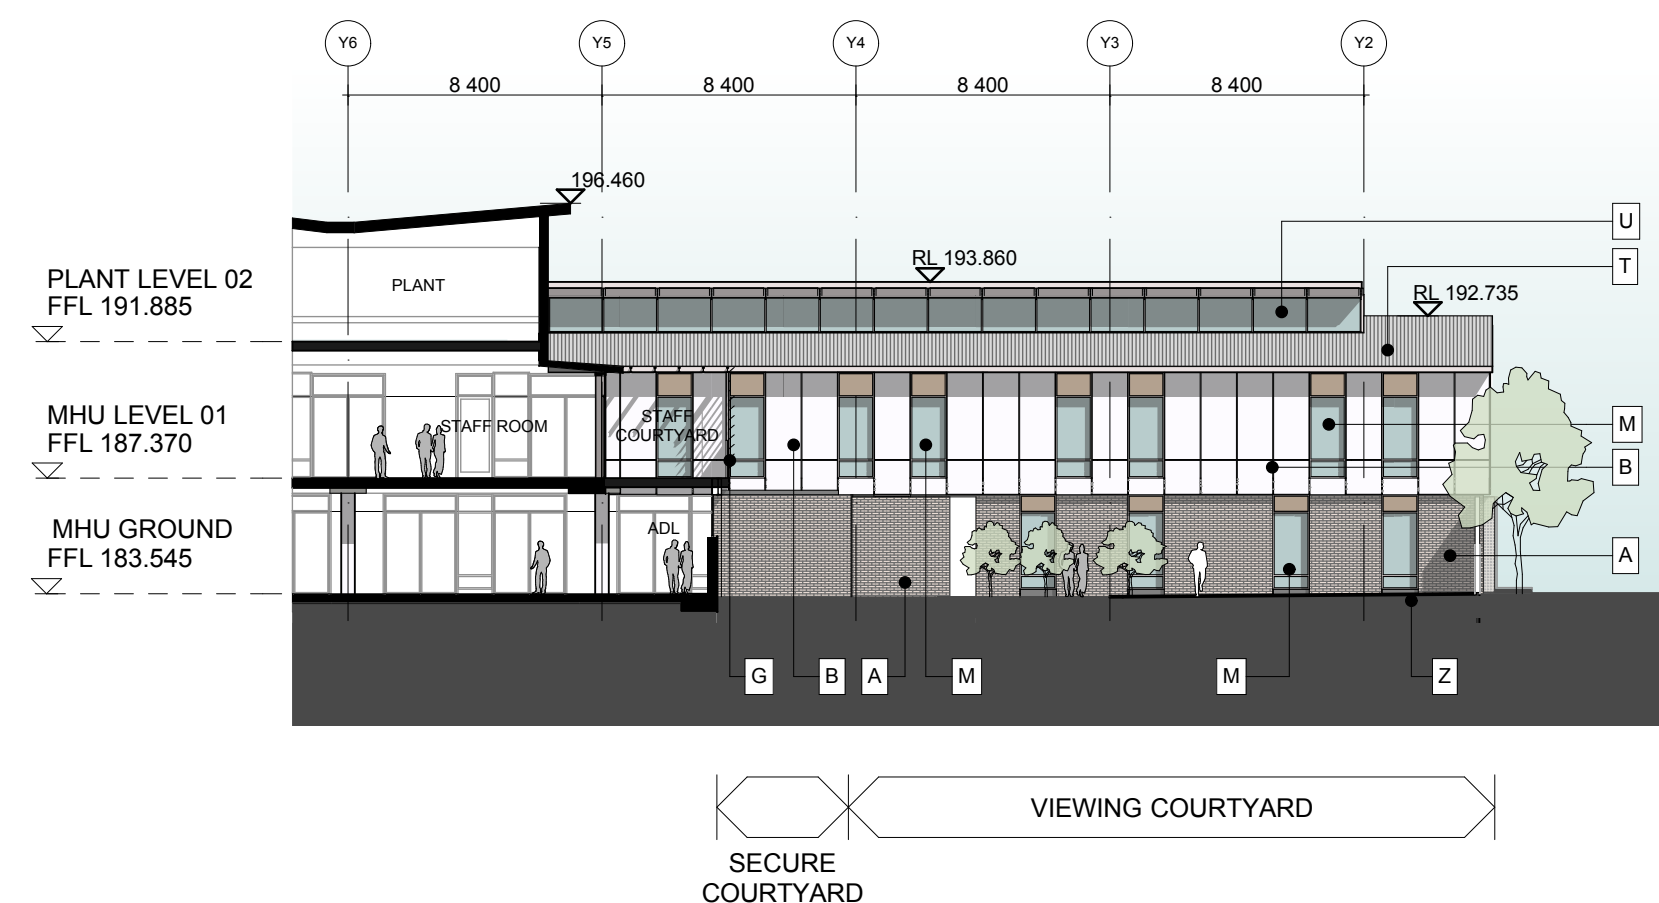

6 ELEVATION
SECURE COURTYARD WEST 1:250 @A1

THIS DOCUMENT IS THE COPYRIGHT OF RICE DAUBNEY (NSW) PTY LTD. ALL INFORMATION ILLUSTRATED ON THIS DOCUMENT IS TO BE CHECKED AND VERIFIED ON SITE. IN THE EVENT OF DISCREPANCIES REFER TO ARCHITECT PRIOR TO COMMENCEMENT OF THE WORK. DO NOT SCALE DRAWINGS MANUALLY OR ELECTRONICALLY.

KEY PLAN

REV DESCRIPTION OF CHANGE DRAWN CHECK DATE

A ISSUED FOR PART 3A PROJECT APPLICATION PHASE 1 KS JS 28.08.11

NOTE: ALL SITE LEVELS SUBJECT TO DETAIL SURVEY

LEGEND

A BRICKWORK COLOUR: RED

B CFC CLADDING COLOUR: WHITE

C CFC CLADDING COLOUR: DARK GREY

F ALUMINIUM PERFORATED SUNSCREENS POWDER COATED COLOUR: TBC

G ANODISED ALUMINIUM AIRFOIL LOUVRES COLOUR: SPANISH SILVER

H METAL LOUVRES POWDER COATED COLOUR: GUN METAL GREY

I FRITTED GLAZING TO BALCONIES

K SHOPFRONT GLAZING WITH SHADOW BOX HEAD PANEL POWDER COATED ALUMINIUM FRAME

L GLAZED DOORS WITH CFC HEAD PANEL POWDER COATED ALUMINIUM FRAME

M SHOPFRONT GLAZING WITH CFC HEAD PANEL ALLOW 20% OF PANELS TO BE IN TRANSLUCENT GLASS POWDER COATED ALUMINIUM FRAME

R SOLID FENCING COLOUR: WHITE

S MESH FENCING COLOUR: TBC

T METAL ROOFING IN KLIP-LOCK 700 COLOUR: WINGSpray

U GLAZED HIGH LEVEL WINDOWS POWDER COATED ALUMINIUM FRAME

V GLASS BALUSTRADE WITH SIS HANDRAIL AND STANCHION

Y SINGLE PLY MEMBRANE ROOF COLOUR: TBC

Z SOLI PANEL COLOUR: TO MATCH HEAD PANEL

QUANTITY SURVEYOR

Davis Langdon

L5 100 PACIFIC HIGHWAY NORTH SYDNEY NSW 2060 P: 02 9956 8822 W: www.davislangdon.com/ANZ/

CONSULTANT

SINCLAIR KNIGHT MERZ

100 CHRISTIE STREET ST LEONARDS NSW 2065 P: 02 9928 2330 W: www.skmconsulting.com

PROJECT MANAGER

CAPITAL INSIGHT

77 BERRY STREET NORTH SYDNEY NSW 2060 P: 02 9955 2300 F: 02 9955 5574 W: www.capitalinsight.com.au

CONTRACTORS

hansen yuncken

LEVEL 6, 15 BOURKE RD MASCOT NSW 2060 P: 02 9770 7600 F: 02 9770 7601 W: www.capitalinsight.com.au

CLIENT

HEALTH INFRASTRUCTURE NSW HEALTH

77 PACIFIC HIGHWAY NORTH SYDNEY NSW 2060 P: 02 9978 5402 F: 02 8904 1377 W: www.hinfra.health.nsw.gov.au

ARCHITECTS

RICE DAUBNEY

ANALYSING CREATING AND IMPLEMENTING ARCHITECTURE

110 WALKER STREET NORTH SYDNEY 2060 T: 02 9556 2066 F: 02 9556 3015 R: 02 9556 2066 E: info@ricedaubney.com.au W: www.ricedaubney.com.au

PROJECT:

WAGGA WAGGA BASE REDEVELOPMENT STAGES 1A, 1B & 2A EDWARD STREET WAGGA WAGGA, NSW, 2650

DRAWING TITLE:

PHASE 1

GA ELEVATIONS ELEVATIONS - SHEET 02

SCALE:

AS SHOWN

CHECKED:

JS

PROJECT NUMBER:

10509_1

DRAWING NUMBER:

DA 1502

ISSUE:

A