




1 EXISTING SHADOW STUDY
WINTER 9AM NTS



2 EXISTING SHADOW STUDY
WINTER 12PM NTS

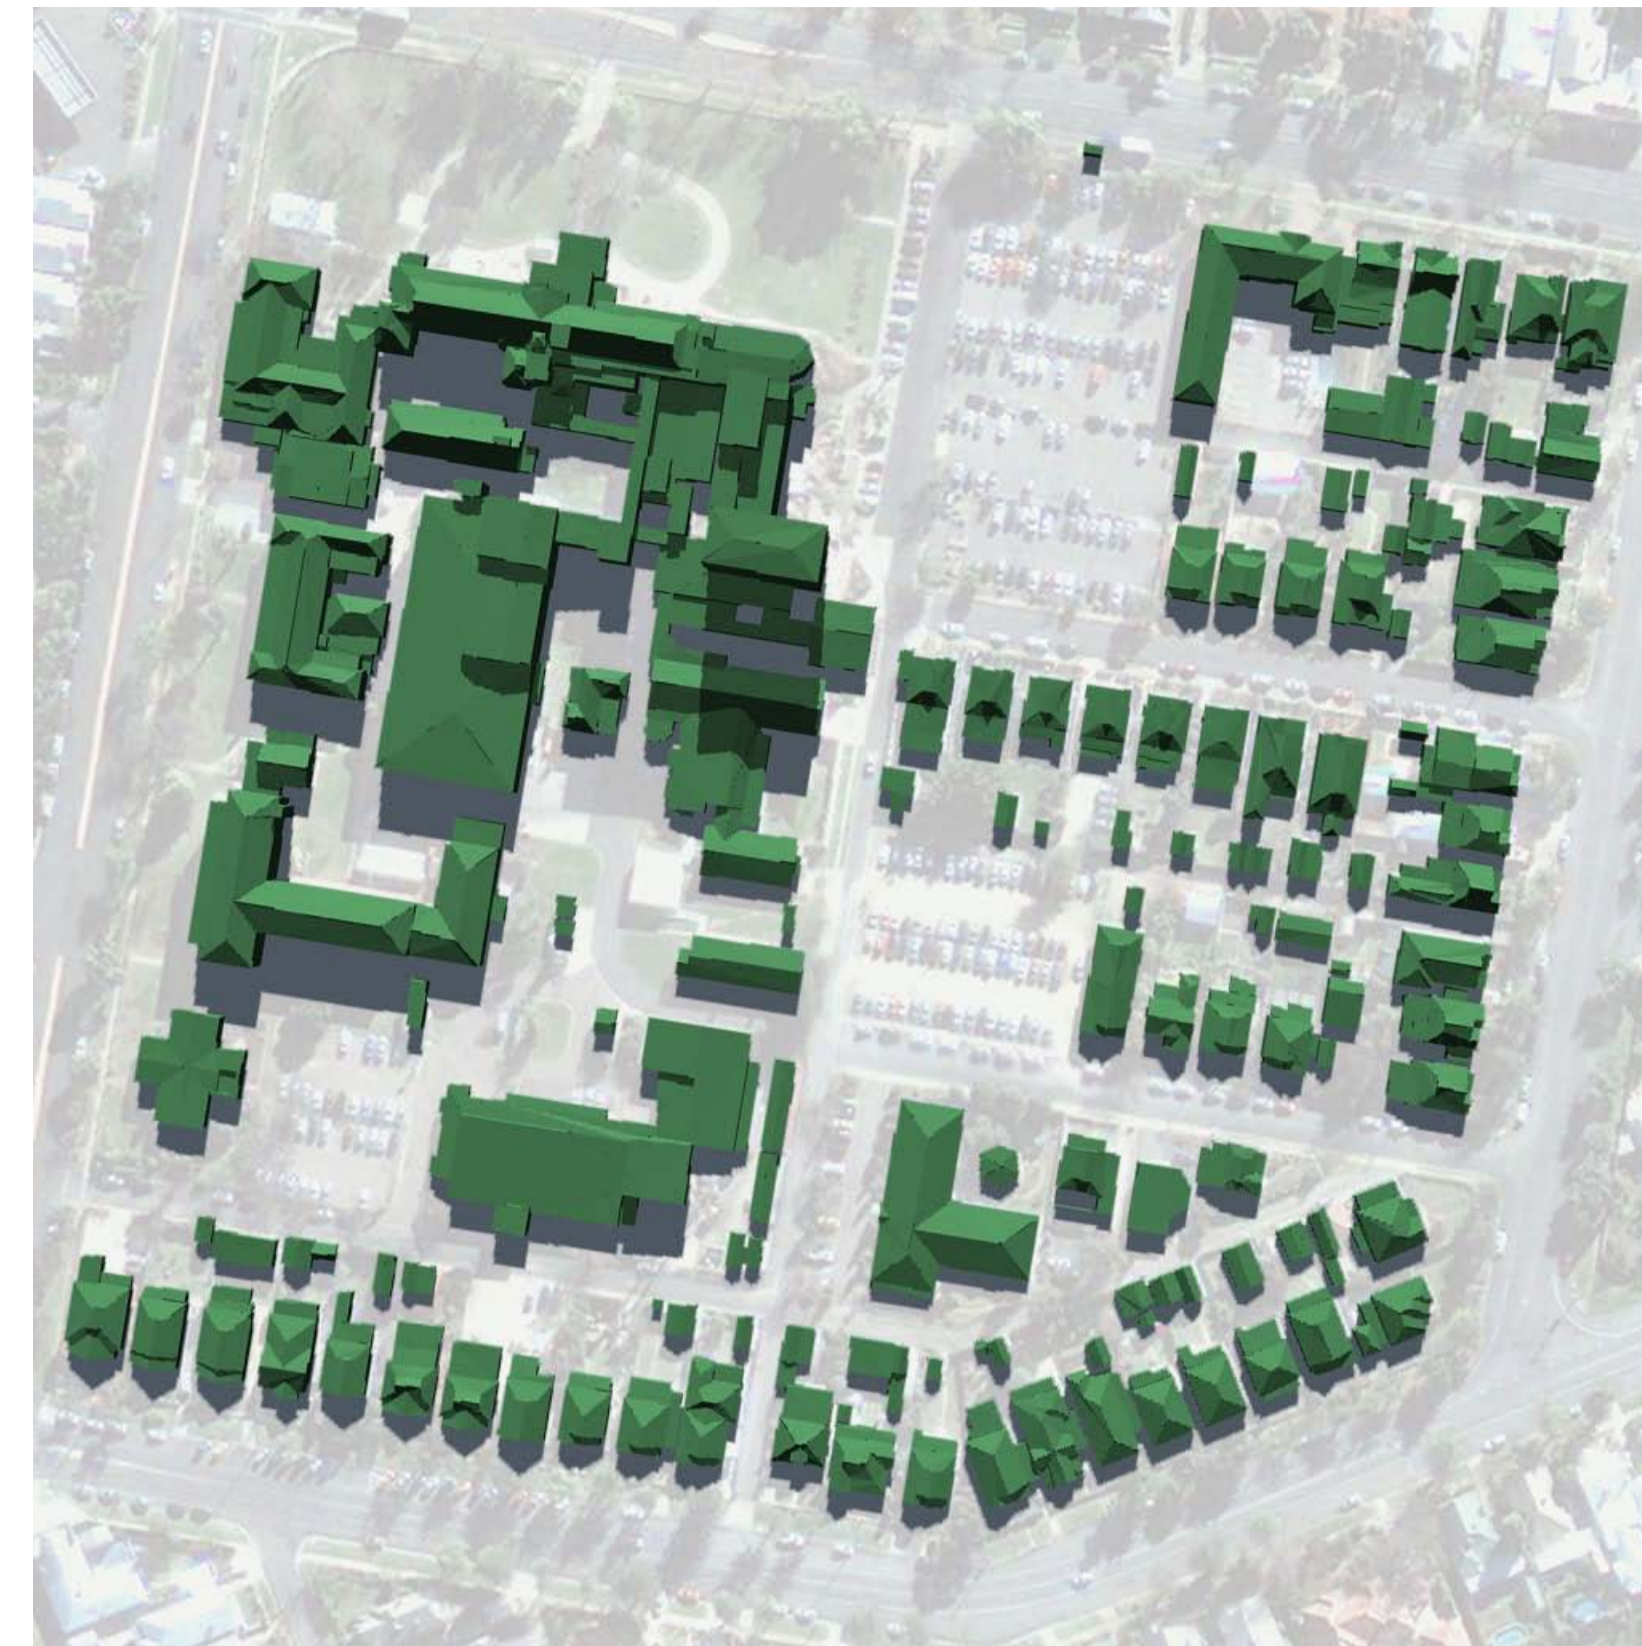

3 EXISTING SHADOW STUDY
WINTER 3PM NTS




4 PROPOSED SHADOW STUDY
WINTER 9AM NTS



5 PROPOSED SHADOW STUDY
WINTER 12PM NTS



6 PROPOSED SHADOW STUDY
WINTER 3PM NTS

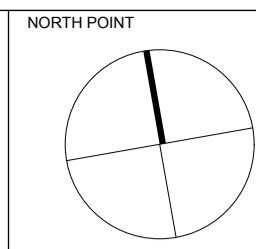

THIS DOCUMENT IS THE COPYRIGHT OF RICE DAUBNEY (NSW) PTY LTD.
ALL INFORMATION ILLUSTRATED ON THIS DOCUMENT IS TO BE CHECKED AND VERIFIED ON SITE.
IN THE EVENT OF DISCREPANCIES REFER TO ARCHITECT PRIOR TO COMMENCEMENT OF THE WORK.
DO NOT SCALE DRAWINGS MANUALLY OR ELECTRONICALLY.

KEY PLAN

REV	DESCRIPTION OF CHANGE	DRAWN	CHECK	DATE
A	ISSUED FOR PART 3A PROJECT APPLICATION PHASE 1	-	JS	29.08.11

QUANTITY SURVEYOR
Davis Langdon
15 100 PACIFIC HIGHWAY NORTH SYDNEY NSW 2060
P: 02 9956 8822
W: www.davislangdon.com/ANZ

CONSULTANT
SINCLAIR KNIGHT MERZ
100 CHRISTIE STREET ST LEONARDS NSW 2065
P: 02 9928 2330
W: www.skmconsulting.com

PROJECT MANAGER
CAPITAL INSIGHT
77 BERRY STREET NORTH SYDNEY NSW 2060
P: 02 9955 2300
F: 02 9955 5574
W: www.capitalinsight.com.au

CONTRACTORS
hansen yuncken
LEVEL 6, 15 BOURKE RD MASCOT NSW 2060
P: 02 9770 7600
F: 02 9770 7601
W: www.capitalinsight.com.au

CLIENT
HEALTH INFRASTRUCTURE NSW HEALTH
77 PACIFIC HIGHWAY NORTH SYDNEY NSW 2060
P: 02 9978 5402
F: 02 8904 1377
W: www.hinfra.health.nsw.gov.au

ARCHITECTS
RICE DAUBNEY
ANALYSING CREATING AND IMPLEMENTING ARCHITECTURE
110 WALKER STREET | NORTH SYDNEY 2060
T: 02 9956 2066 | F: 02 9959 3215
rda@ricedaubney.com.au | www.ricedaubney.com.au
Rice Daubney Group (NSW) Pty Ltd: ABN 79 001 050 760
Rice Daubney Trading Trust: ABN 58 880 354 980

PROJECT:
WAGGA WAGGA BASE REDEVELOPMENT
STAGES 1A, 1B & 2A
EDWARD STREET
WAGGA WAGGA, NSW, 2650

DRAWING TITLE:
PHASE 1
VISUALISATION
SHADOW ANALYSIS WINTER 9AM,
12PM, 3PM

SCALE:	CHECKED:	
AS SHOWN	JS	
PROJECT NUMBER:	DRAWING NUMBER:	ISSUE:
10509_1	DA 8022	A