



COMPARISON LEGEND

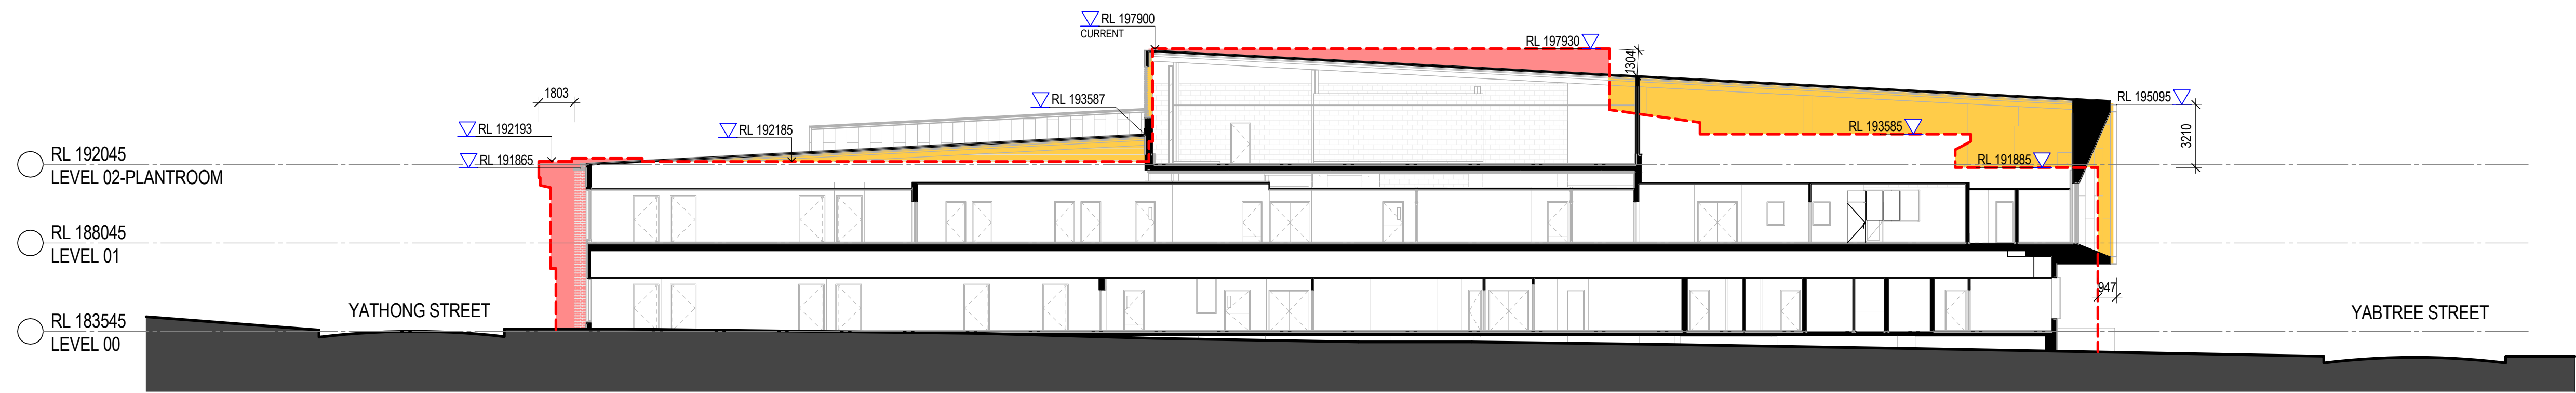

1 NORTH SOUTH BUILDING SECTION COMPARISON
SCALE 1 : 200

1	SECTION 75 W SUBMISSION	16.08.12	CH
Rev	Description	Date	App'd
ECI	Contractor		

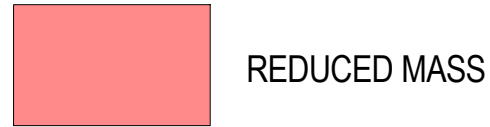

Project
WAGGA WAGGA HEALTH SERVICE -
PHASE 1 MENTAL HEALTH

EDWARD STREET
WAGGA WAGGA, NSW, 2650 AUSTRALIA



Drawing title
SECTION COMPARISON

Checked MK Approved CH Scale As indicated @ A1 sheet size

50mm on original

Project number 120059 Drawing number AR.MH.DA.3110 Revision 1

Status
FOR INFORMATION