


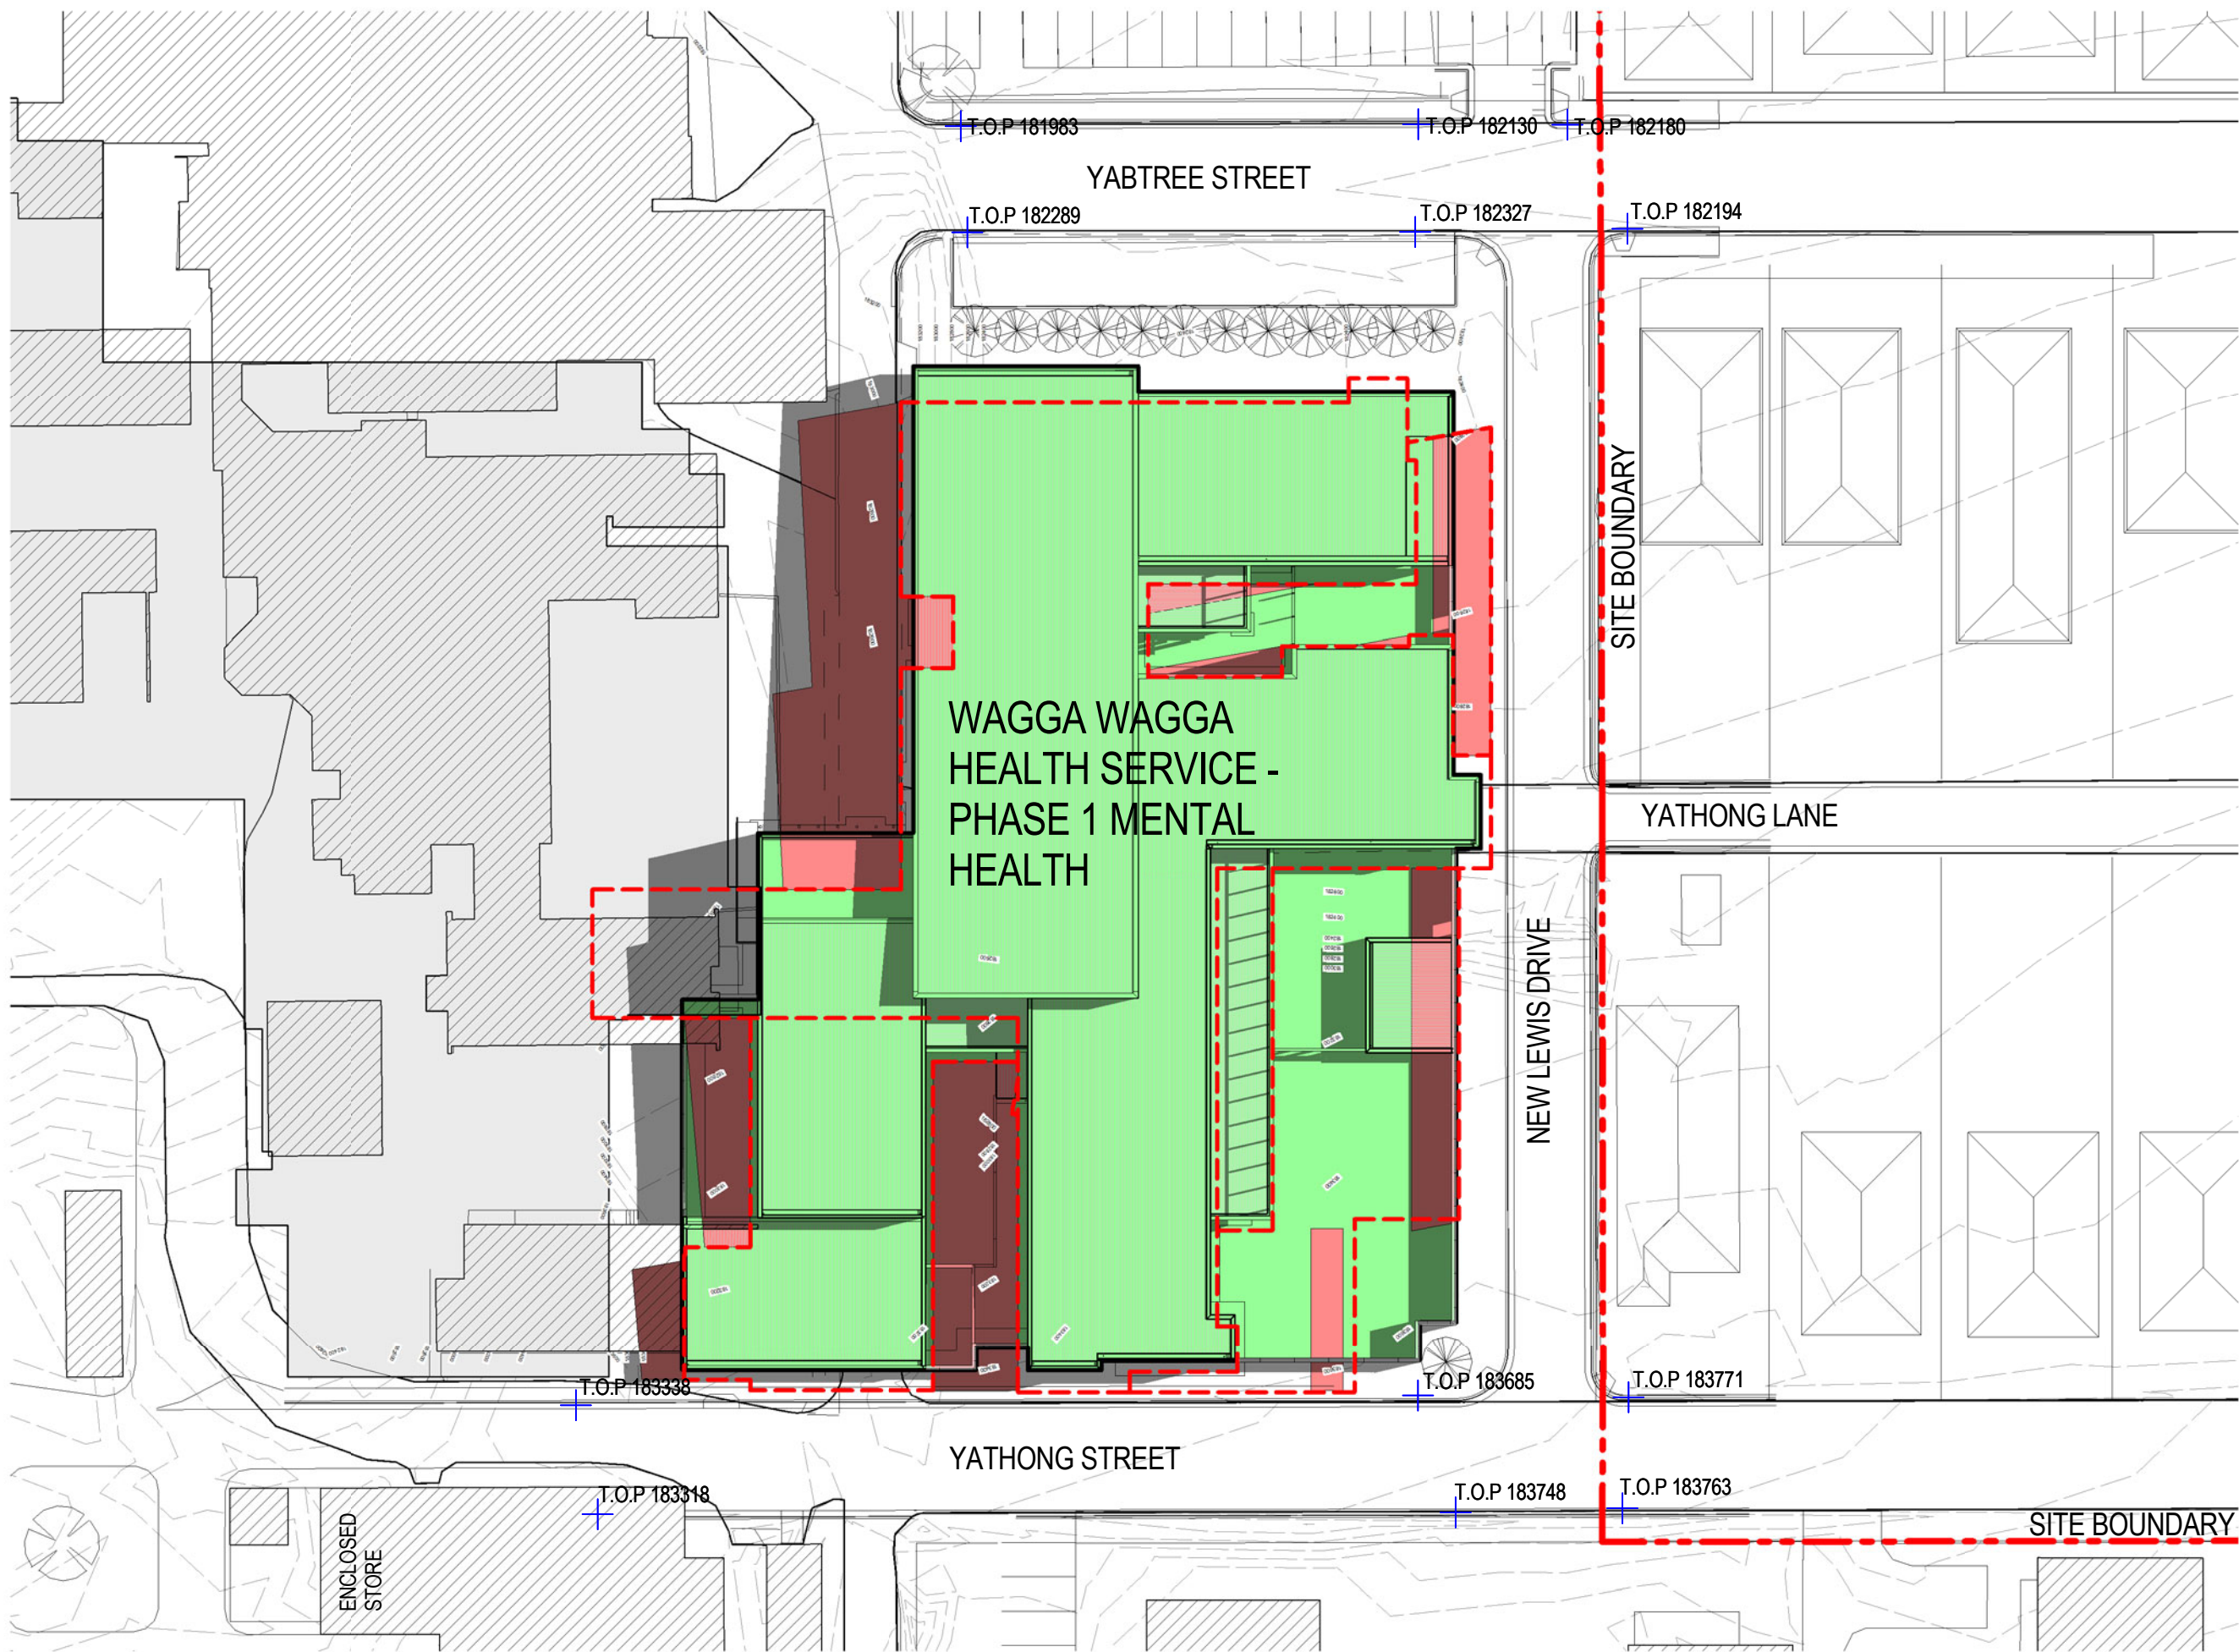

1 21st DECEMBER 9am
SCALE 1 : 500



2 21st DECEMBER 12pm
SCALE 1 : 500



3 21st DECEMBER 3pm
SCALE 1 : 500

Copyright
WOODS BAGOT
Notes
CONTRACTOR MUST VERIFY ALL DIMENSIONS ON SITE
BEFORE COMMENCING
WORK OR PREPARING WORKSHOP DRAWINGS. DO NOT
SCALE DRAWING.

SHADOW DIAGRAM LEGEND

- PROPOSED BUILDING ENVELOPE
- APPROVED BUILDING ENVELOPE
- PROPOSED SHADOW
- APPROVED SHADOW

4	SECTION 75 W SUBMISSION	14.08.12	CH
3	SECTION 75 W SUBMISSION	08.08.12	CH
2	SECTION 75 W SUBMISSION	16.07.12	CH
1	SECTION 75 W SUBMISSION	29.06.12	CH
Rev	Description	Date	App'd
ECI	Contractor		



Project
WAGGA WAGGA HEALTH SERVICE -
PHASE 1 MENTAL HEALTH

EDWARD STREET
WAGGA WAGGA, NSW, 2650 AUSTRALIA



Drawing title
SHADOW DIAGRAMS DECEMBER

Checked MK Approved CH Scale As indicated @ A1 sheet size

50mm on original

Project number 120059 Drawing number AR.MH.DA.9001 Revision 4

Status
FOR INFORMATION