



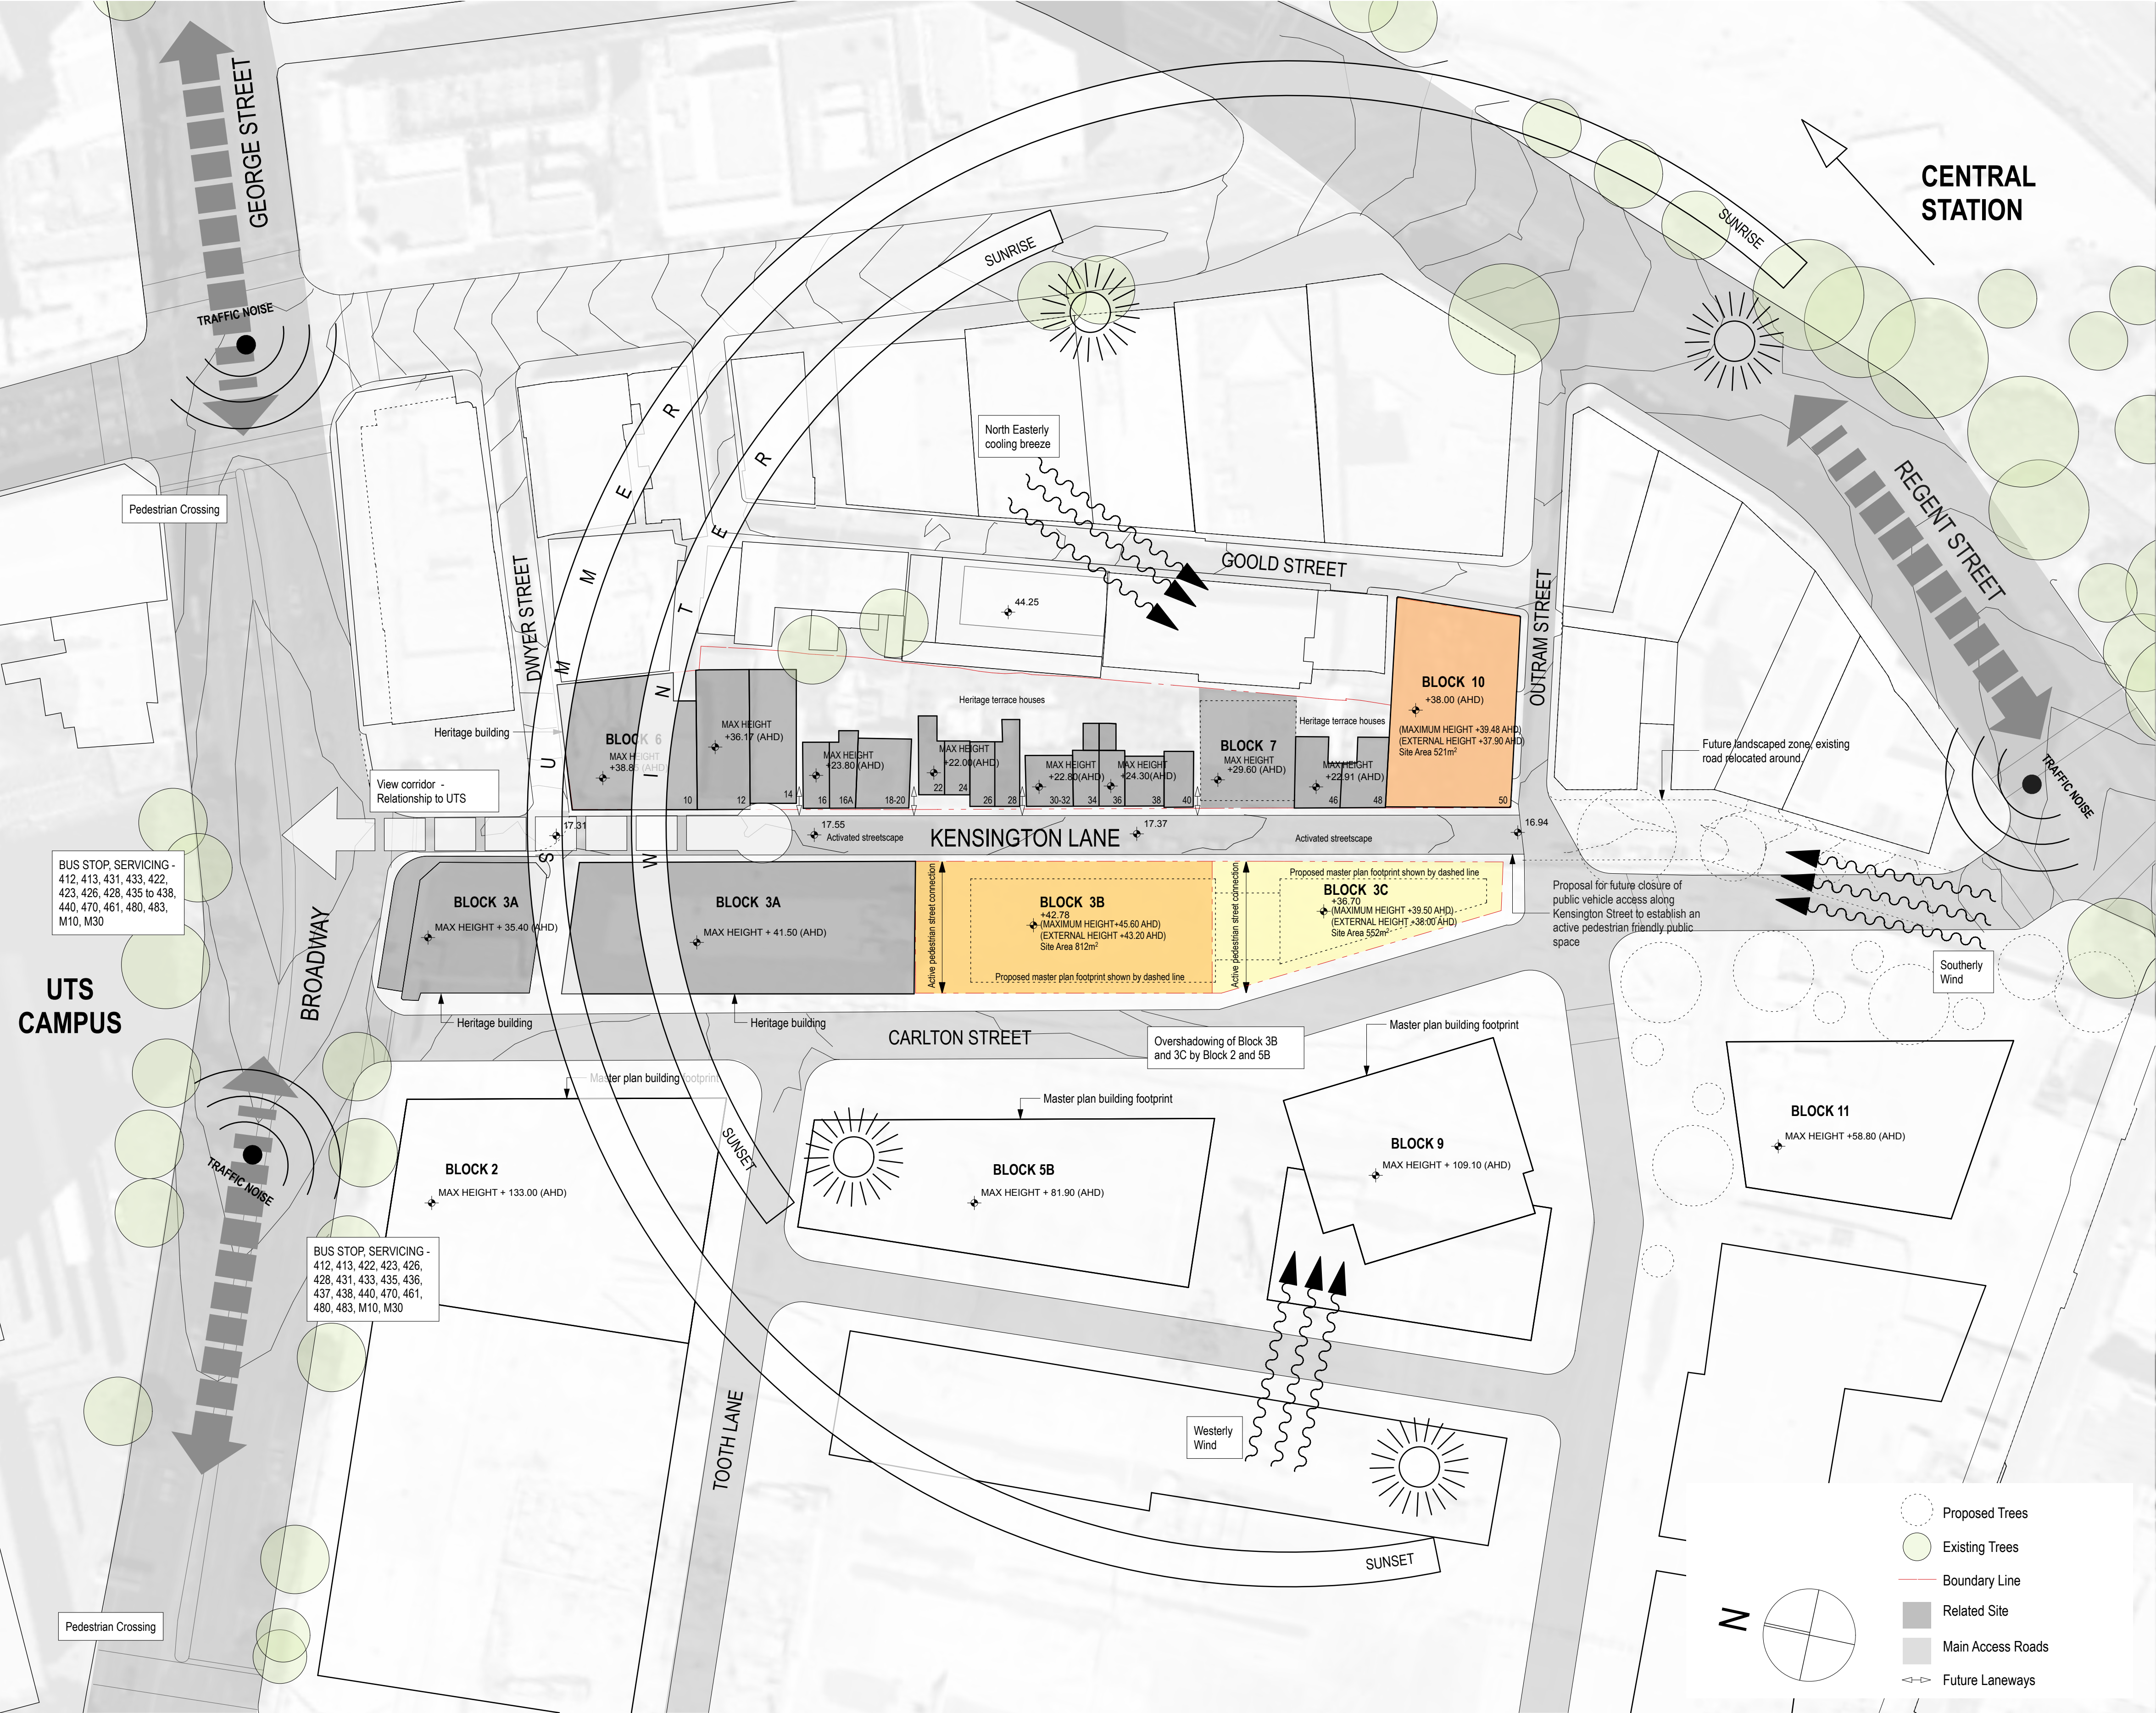


SITE ANALYSIS
1:500

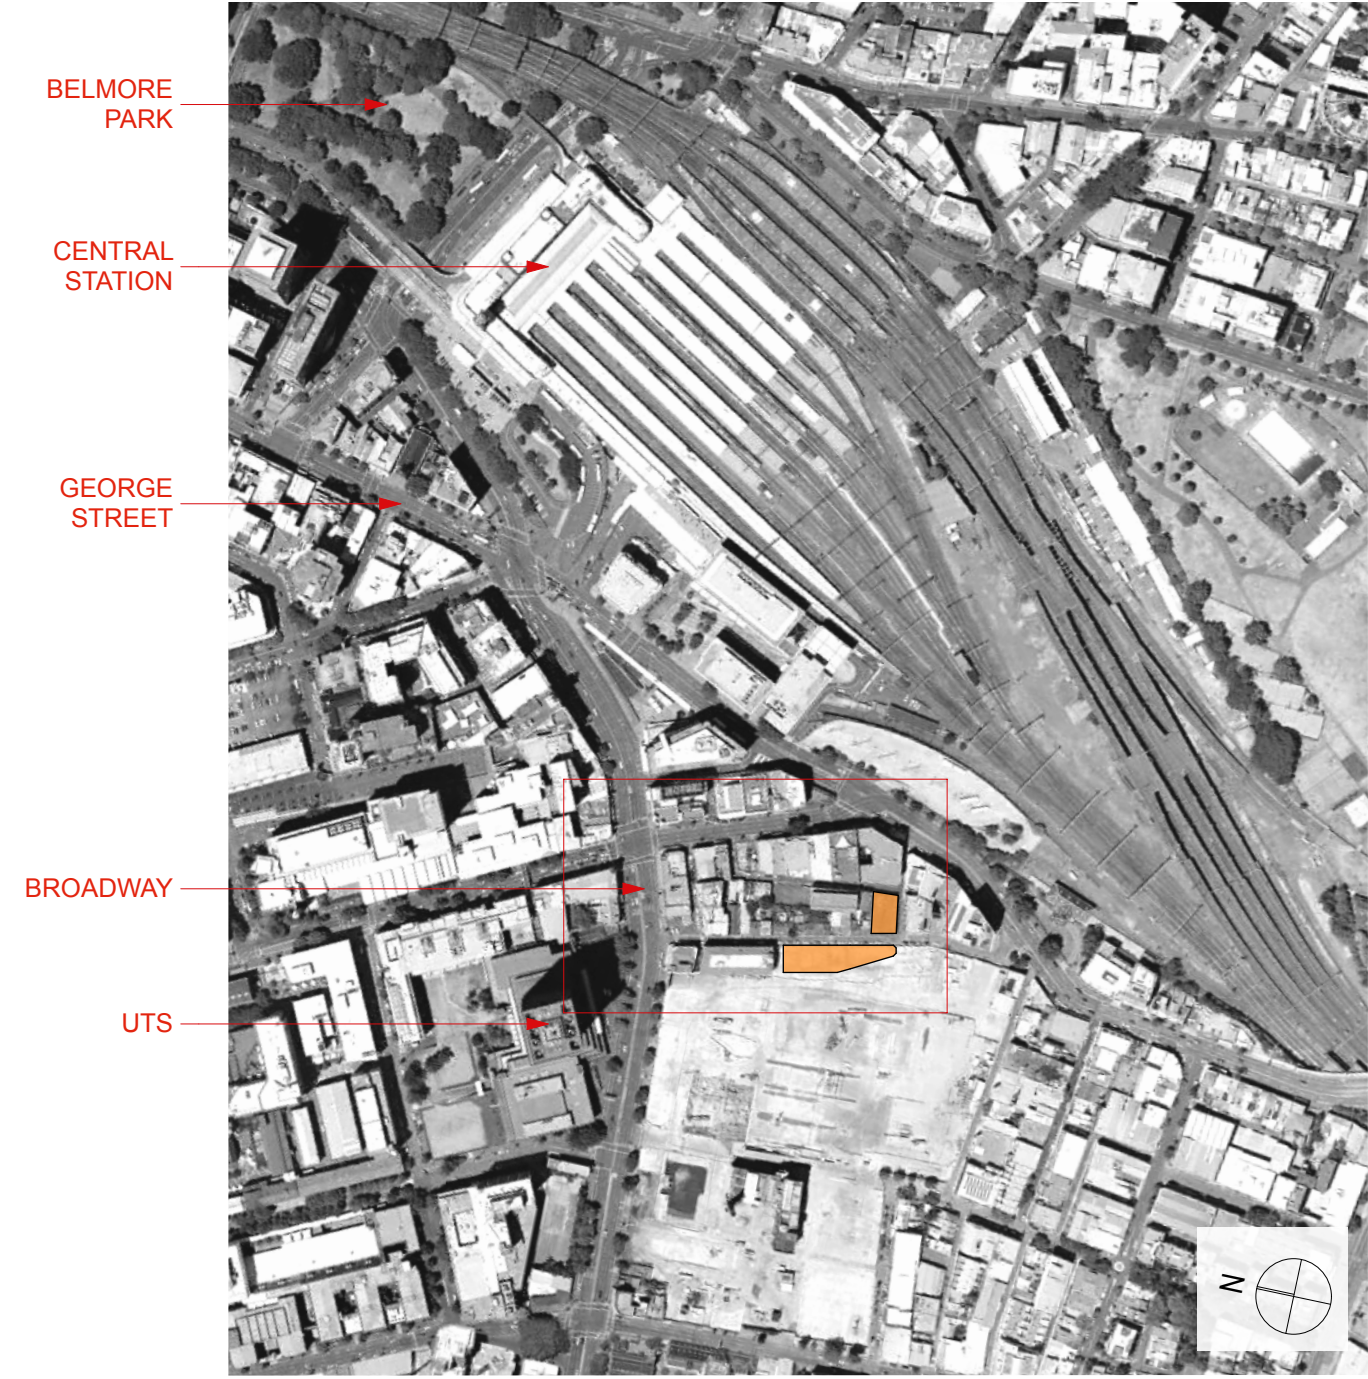


SITE LOCATION PLAN (NTS)


2

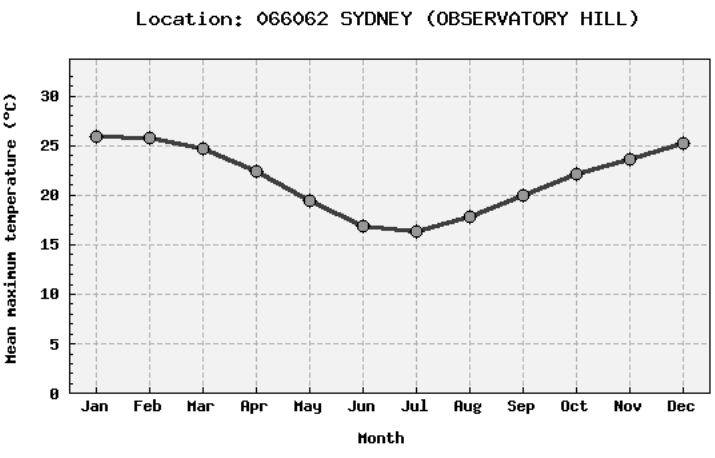


Australian Government
Bureau of Meteorology

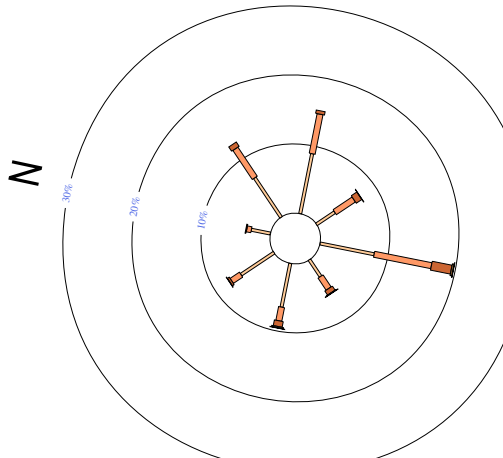


6 LOCAL WIND SPEED & DIRECTION
SUMMER 9AM

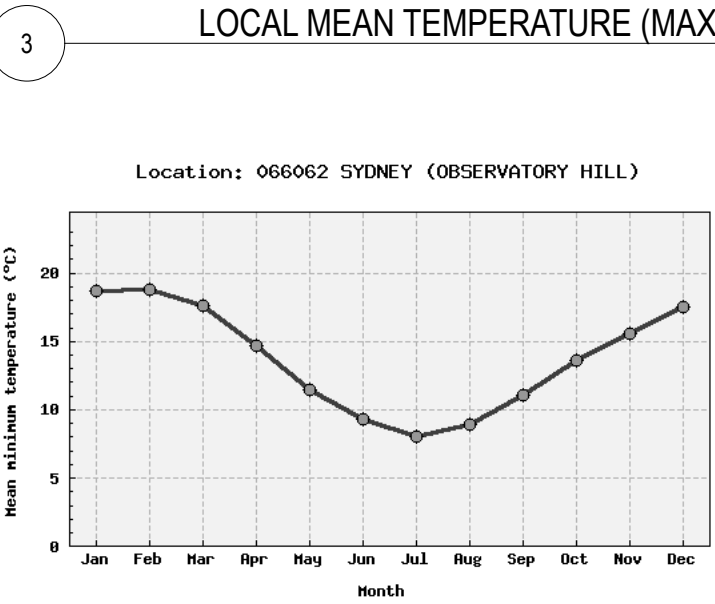


Australian Government
Bureau of Meteorology

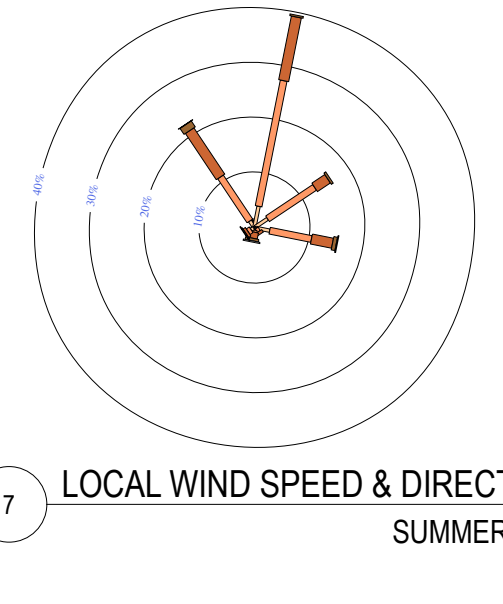

7 LOCAL WIND SPEED & DIRECTION
SUMMER 3PM

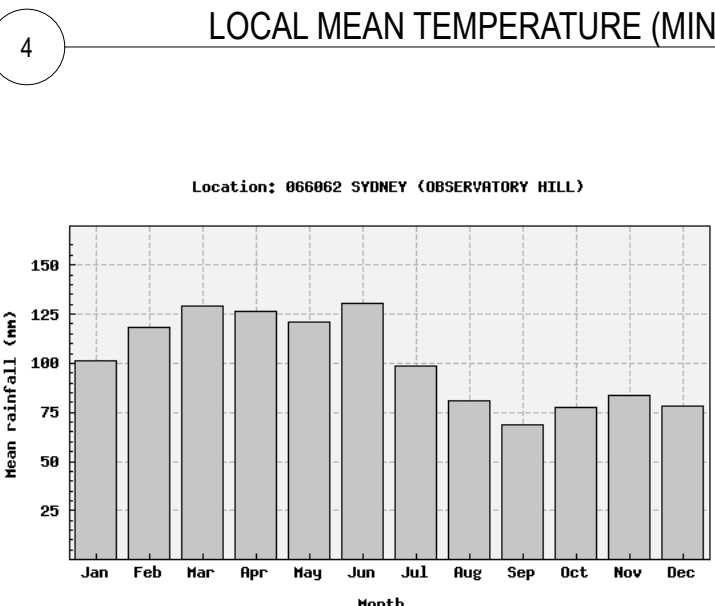

Australian Government
Bureau of Meteorology

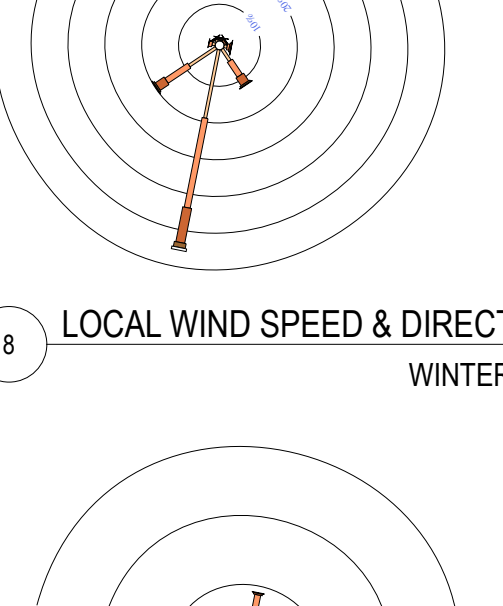


8 LOCAL WIND SPEED & DIRECTION
WINTER 9AM

5 LOCAL MEAN RAINFALL

9 LOCAL WIND SPEED & DIRECTION
WINTER 3PM

DATE	REV	NOTES :	NOTES:	CONTRACTOR	CIVIL ENGINEER	ELECTRICAL ENGINEER	MECHANICAL ENGINEER	PCA	CLIENT:	PROJECT :	ARCHITECT	DRAWING TITLE	DRAWN BY	
18.12.12		SECTION 75W REVISION	Do not scale off drawings. Use figured dimensions only. Report any discrepancies to the architect. These designs, plans, specifications and the copyright therein are the property of Tonkin Zulaikha Greer Architects Pty Ltd, and must not be reproduced or copied wholly or in part without written permission of Tonkin Zulaikha Greer Architects Pty Ltd.	T: ESD WSP BUILT ECOLOGY T: 02 8907 0900 E: alan.davis@wspgroup.com.au	MOTT MACDONALD T: 02 9439 2633 E: swiltshier@hugestrueman.com.au STRUCTURAL ENGINEER MOTT MACDONALD T: 02 9439 2633 E: swiltshier@hugestrueman.com.au	WSP BUILDINGS T: 02 8907 0900 E: rob.beck@wspgroup.com.au HYDRAULIC ENGINEER WSP BUILDINGS T: 02 8907 0900	WSP BUILDINGS T: 02 8907 0900 E: tim.charn@wspgroup.com.au FIRE ENGINEERING WSP BUILDINGS T: 02 8907 0900 E: carl.voss@wspgroup.com.au	CITY PLAN SERVICES T: 02 8270 3300 E: darren@cityplan.com.au TOWN PLANNER JBA PLANNING T: 02 9566 6962 E: j.buchanan@jbaipanning.com.au	T: (02) 8823 8800	KENSINGTON ST PRECINCT BLOCKS 3B, 3C & 10 STUDENT HOUSING & RETAIL PROJECT NO : 11021	TONKIN ZULAIKHA GREER ARCHITECTS 117 Reservoir Street Surry Hills, NSW 2010 ABN: 46002722349 P: (02) 9215 4900 F: (02) 9215 4901 EMAIL: john@tzg.com.au	SITE ANALYSIS PLAN SCALES PHASE FOR PLANNING APPROVAL	DRAWING NO A-002	JB JC DATE DEC 2012 REVISION

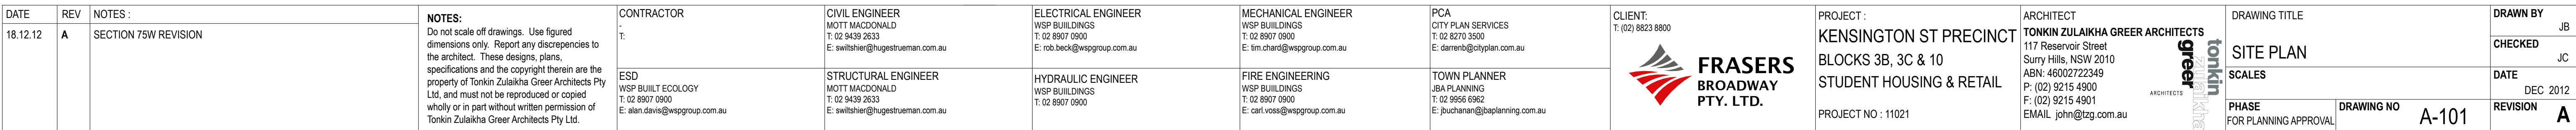


DATE	REV	NOTES :	NOTES:	CONTRACTOR	CIVIL ENGINEER	ELECTRICAL ENGINEER	MECHANICAL ENGINEER	PCA	CLIENT:	PROJECT :	ARCHITECT	DRAWING TITLE	DRAWN BY	
18.12.12	A	SECTION 75W REVISION	Do not scale off drawings. Use figured dimensions only. Report any discrepancies to the architect. These designs, plans, specifications and the copyright therein are the property of Tonkin Zulaikha Greer Architects Pty Ltd, and must not be reproduced or copied wholly or in part without written permission of Tonkin Zulaikha Greer Architects Pty Ltd.	T: - ESD WSP BUILT ECOLOGY T: 02 8907 0900 E: alan.davis@wspgroup.com.au	MOTT MACDONALD T: 02 9439 2633 E: rob.beck@hugesrueman.com.au STRUCTURAL ENGINEER MOTT MACDONALD T: 02 9439 2633 E: switshier@hugesrueman.com.au	WSP BUILDINGS T: 02 8907 0900 E: tim.chard@wspgroup.com.au HYDRAULIC ENGINEER WSP BUILDINGS T: 02 8907 0900	WSP BUILDINGS T: 02 8907 0900 E: rob.chard@wspgroup.com.au FIRE ENGINEERING WSP BUILDINGS T: 02 8907 0900 E: carl.voss@wspgroup.com.au	CITY PLAN SERVICES T: 02 8907 0900 E: daren@cityplan.com.au TOWN PLANNER JBA PLANNING T: 02 9556 6962 E: jbauchman@jbauplanning.com.au	T: (02) 8823 8800 	KENSINGTON ST PRECINCT BLOCKS 3B, 3C & 10 STUDENT HOUSING & RETAIL PROJECT NO : 11021	TONKIN ZULAIKHA GREER ARCHITECTS 117 Reservoir Street Surry Hills, NSW 2010 ABN: 46002722349 P: (02) 9215 4900 F: (02) 9215 4901 EMAIL: john@tzg.com.au	PROPOSED GROUND PLANE SCALES PHASE FOR PLANNING APPROVAL	DRAWING NO A-102	JB JC DEC 2012 A

tonkin
zulaikha
greer
architects

Plot date: 18/12/12



DATE	REV	NOTES :	NOTES:	CONTRACTOR	CIVIL ENGINEER	ELECTRICAL ENGINEER	MECHANICAL ENGINEER	PCA	CLIENT	PROJECT :	ARCHITECT	DRAWING TITLE	DRAWN BY
18.12.12	B	SECTION 75W REVISION	Do not scale off drawings. Use figured dimensions only. Report any discrepancies to the architect. These designs, plans, specifications and the copyright therein are the property of Tonkin Zulaikha Greer Architects Pty Ltd, and must not be reproduced or copied wholly or in part without written permission of Tonkin Zulaikha Greer Architects Pty Ltd.	ESD WSP BUILT ECOLOGY T: 02 8907 0900 E: alan.davis@wspgroup.com.au	MOTT MACDONALD T: 02 9439 2633 E: swiltshier@hugestrueman.com.au	WSP BUILDINGS T: 02 8907 0900 E: rob.beck@wspgroup.com.au	WSP BUILDINGS T: 02 8907 0900 E: tim.dharad@wspgroup.com.au	CITY PLAN SERVICES T: 02 8270 3500 E: darren@cityplan.com.au	T: (02) 8823 8800	KENSINGTON ST PRECINCT BLOCKS 3B, 3C & 10 STUDENT HOUSING & RETAIL	TONKIN ZULAIKHA GREER ARCHITECTS 117 Reservoir Street Surry Hills, NSW 2010 ABN: 46002722349 P: (02) 9215 4900 F: (02) 9215 4901 EMAIL: john@tzg.com.au	BLOCK 3BC GROUND LEVEL	JB
													CHECKED
													DATE
													DEC 2012
													REVISION
													B

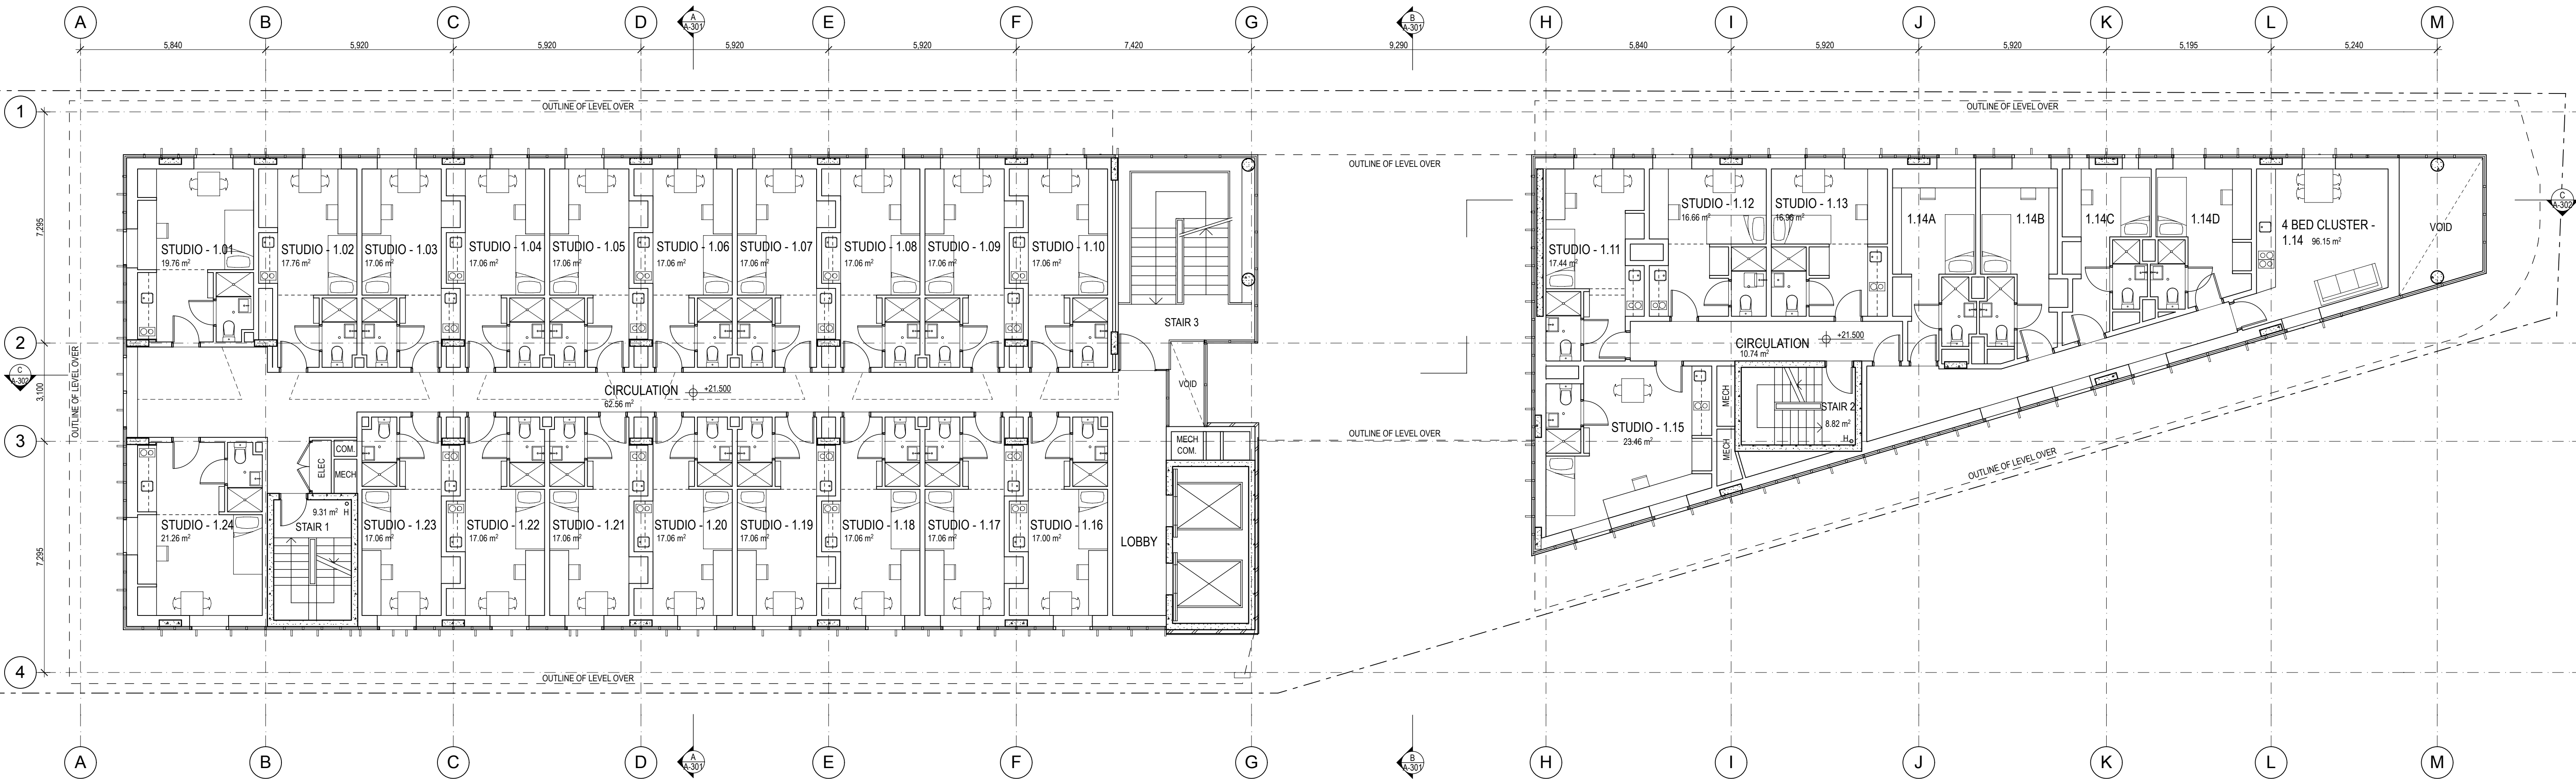

DATE 18.12.12	REV B	NOTES : SECTION 75W REVISION	NOTES: Do not scale off drawings. Use figured dimensions only. Report any discrepancies to the architect. These designs, plans, specifications and the copyright therein are the property of Tonkin Zulaikha Greer Architects Pty Ltd, and must not be reproduced or copied wholly or in part without written permission of Tonkin Zulaikha Greer Architects Pty Ltd.	CONTRACTOR - T: ESD WSP BUILT ECOLOGY T: 02 8907 0900 E: alan.davis@wspgroup.com.au	CIVIL ENGINEER MOTT MACDONALD T: 02 9439 2633 E: swiltshier@hugestrueman.com.au STRUCTURAL ENGINEER MOTT MACDONALD T: 02 9439 2633 E: swiltshier@hugestrueman.com.au	ELECTRICAL ENGINEER WSP BUILDINGS T: 02 8907 0900 E: rob.beck@wspgroup.com.au HYDRAULIC ENGINEER WSP BUILDINGS T: 02 8907 0900	MECHANICAL ENGINEER WSP BUILDINGS T: 02 8907 0900 E: tim.dharid@wspgroup.com.au FIRE ENGINEERING WSP BUILDINGS T: 02 8907 0900 E: carl.voass@wspgroup.com.au	PCA CITY PLAN SERVICES T: 02 8270 3300 E: darren@cityplan.com.au TOWN PLANNER JBA PLANNING T: 02 9566 6962 E: j.buchanan@jbaplanning.com.au	CLIENT: T: (02) 8823 8800  FRASERS BROADWAY PTY. LTD.	PROJECT : KENSINGTON ST PRECINCT BLOCKS 3B, 3C & 10 STUDENT HOUSING & RETAIL PROJECT NO : 11021	ARCHITECT TONKIN ZULAIKHA GREER ARCHITECTS 117 Reservoir Street Surry Hills, NSW 2010 ABN: 46002722349 P: (02) 9215 4900 F: (02) 9215 4901 EMAIL: john@tzg.com.au 	DRAWING TITLE BLOCK 3BC LEVEL 1 SCALES 1:100@A1 1:200@A3 DRAWING NO A-203 FOR PLANNING APPROVAL	DRAWN BY JB CHECKED JC DATE DEC 2012 REVISION B
------------------	----------	---------------------------------	--	---	---	--	---	--	--	---	---	--	--

