


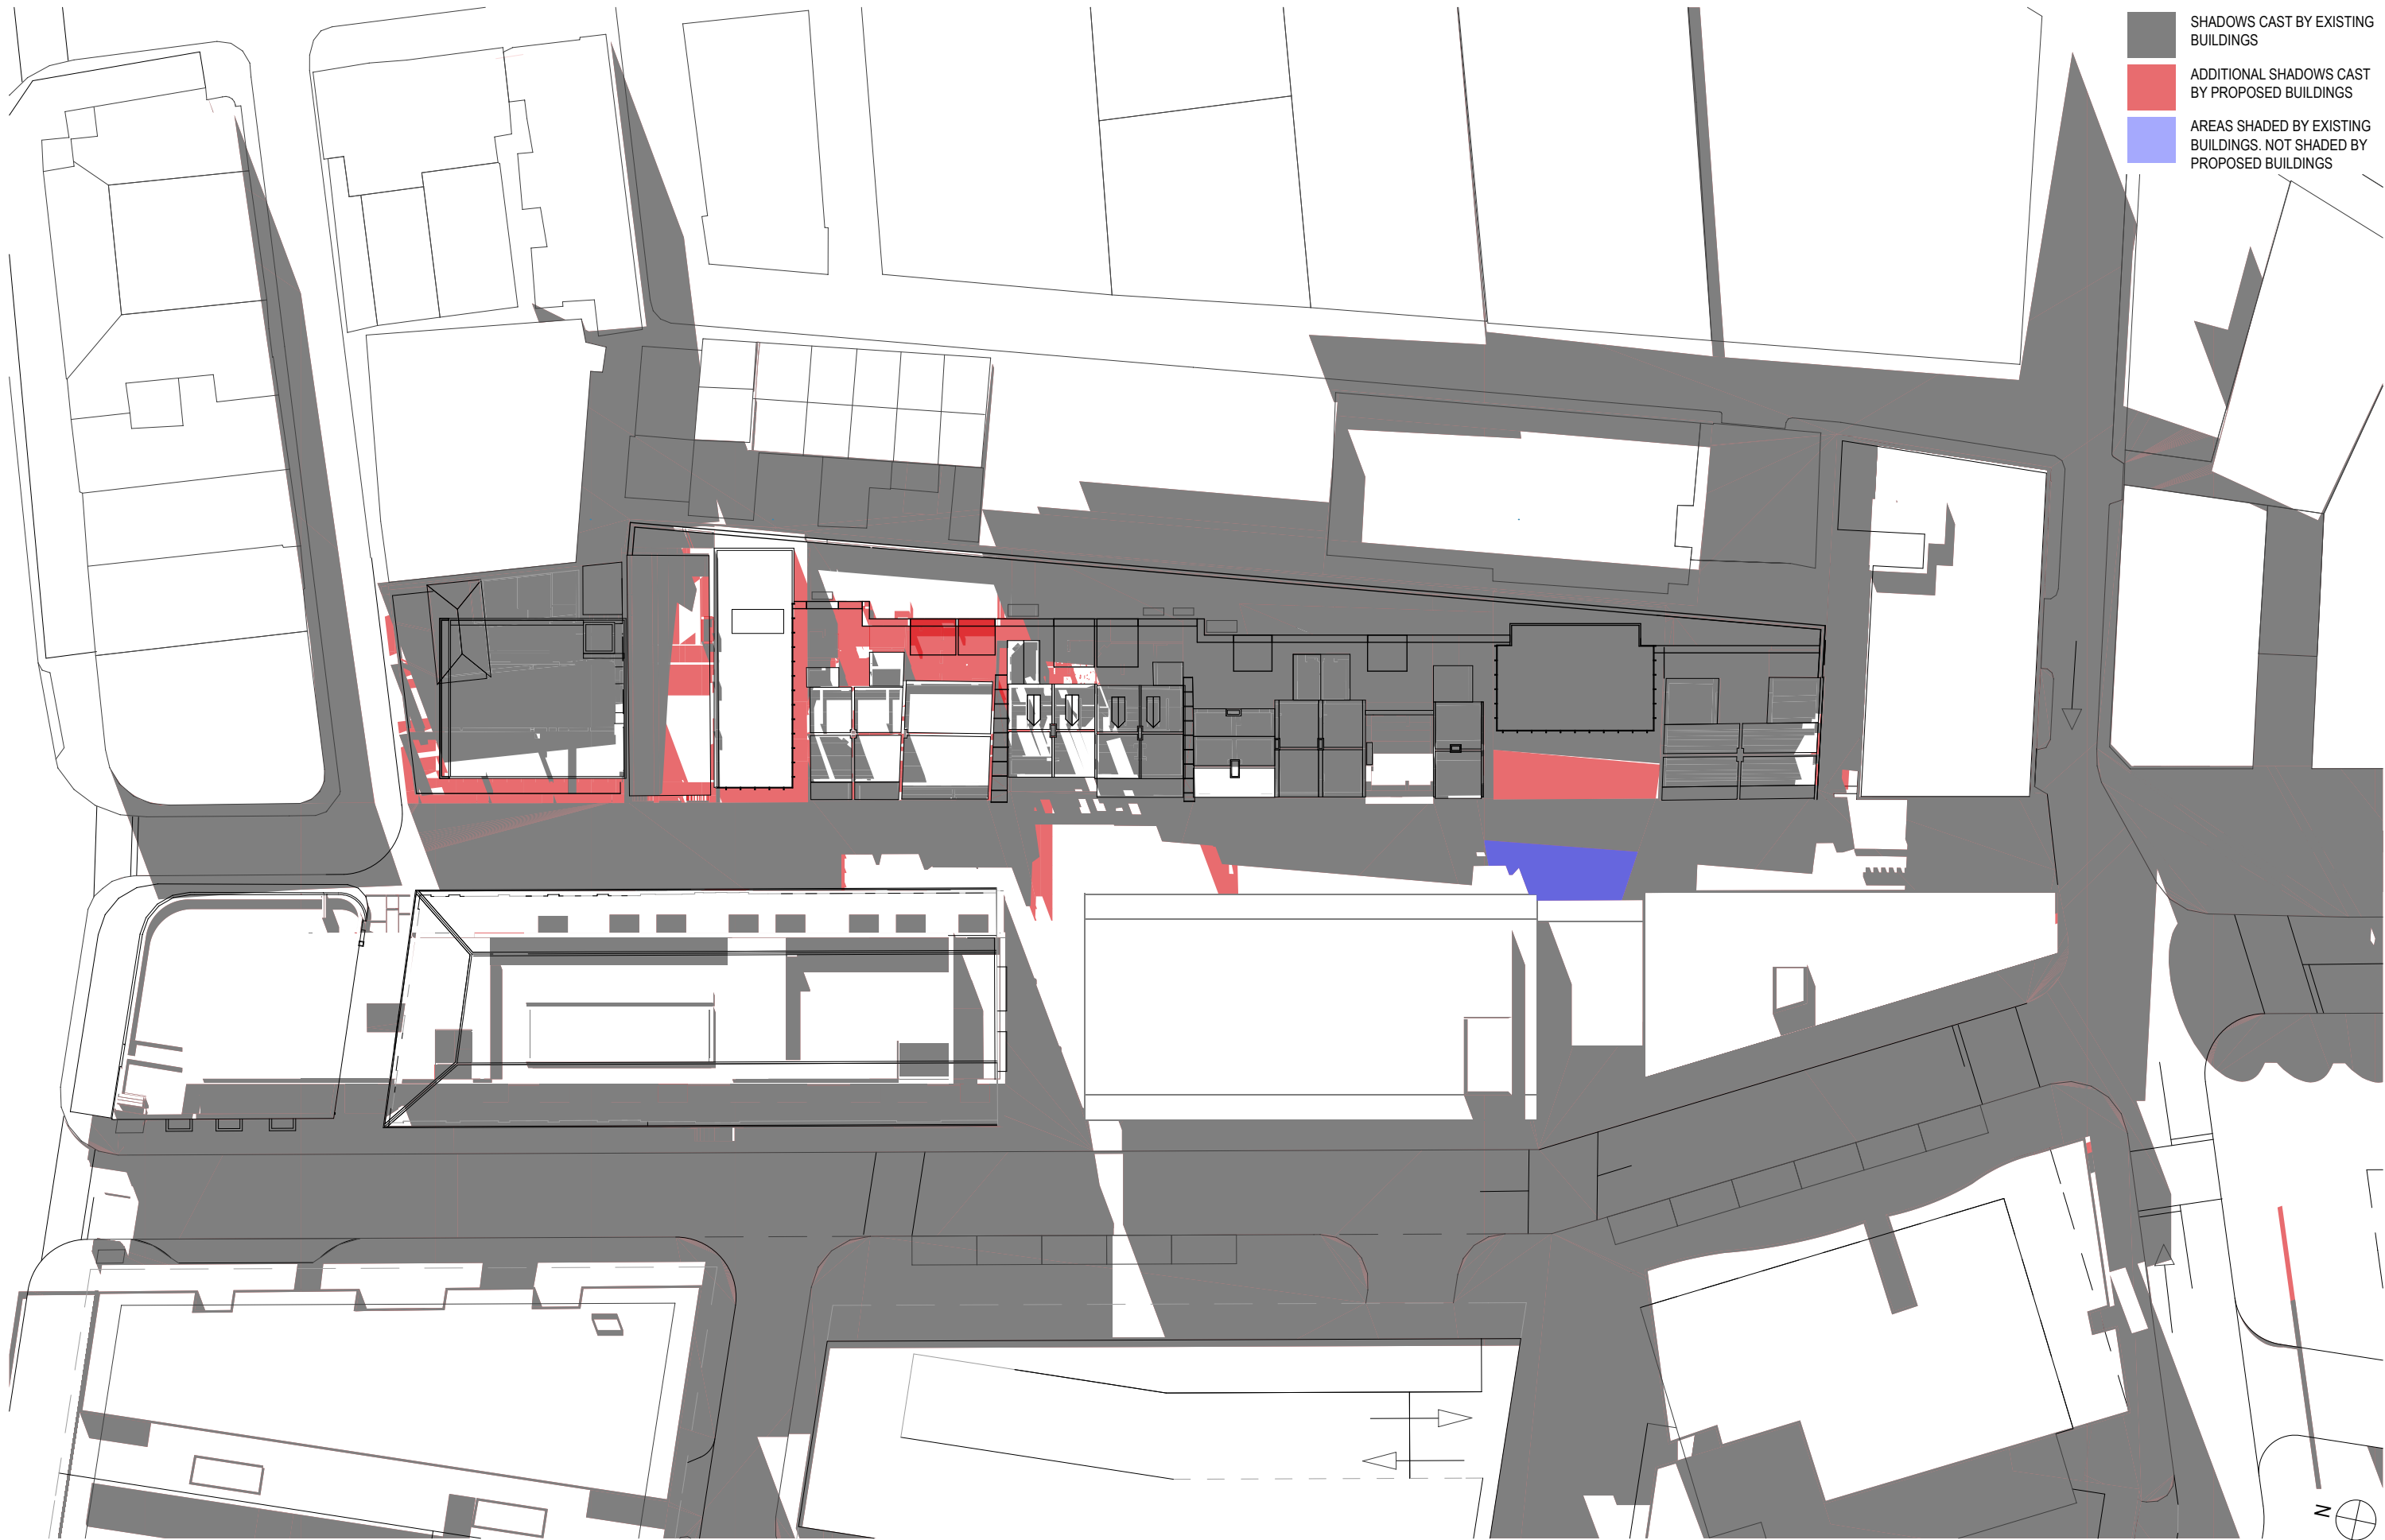

- SHADOWS CAST BY EXISTING BUILDINGS
- ADDITIONAL SHADOWS CAST BY PROPOSED BUILDINGS
- AREAS SHADED BY EXISTING BUILDINGS. NOT SHADED BY PROPOSED BUILDINGS

DATE	REV	NOTES :	NOTES: Do not scale off drawings. Use figured dimensions only. Report any discrepancies to the architect. These designs, plans, specifications and the copyright therein are the property of Tonkin Zulaikha Greer Architects Pty Ltd, and must not be reproduced or copied wholly or in part without written permission of Tonkin Zulaikha Greer Architects Pty Ltd.	HERITAGE PAUL DAVIES PTY LTD T: 02 9818 5941 E: pauld@heritage-architects.com.au	CIVIL ENGINEER MOTT MACDONALD T: 02 9439 2633 E: swiltshier@mottmac.com.au	ELECTRICAL ENGINEER WSP BUILDINGS T: 02 8907 0900 E: rob.beck@wspgroup.com.au	MECHANICAL ENGINEER WSP BUILDINGS T: 02 8907 0900 E: rob.beck@wspgroup.com.au	PCA CITY PLAN SERVICES T: 02 8270 3500 E: chrism@cityplan.com.au	CLIENT: T: (02) 8823 8800 FRASERS BROADWAY PTY. LTD.	PROJECT : BLOCKS 6 & 7, CENTRAL PARK: COMMERCIAL AND RETAIL ADAPTIVE REUSE PROJECT NO : 11022	ARCHITECT TONKIN ZULAIKHA GREER ARCHITECTS 117 Reservoir Street Sunny Hills, NSW 2010 ABN: 4600272349 P: (02) 9215 4900 F: (02) 9215 4901 EMAIL john@tzg.com.au	DRAWING TITLE SEPTEMBER 21, 9AM SCALES 1:500 @ A3 PHASE FOR PLANNING APPROVAL	DRAWING NO A-909	DRAWN BY JH, JB CHECKED TG DATE OCT 2012 REVISION
------	-----	---------	--	---	---	--	--	---	---	--	--	---	---------------------	---