



- SHADOWS CAST BY EXISTING BUILDINGS
- ADDITIONAL SHADOWS CAST BY PROPOSED BUILDINGS
- AREAS SHADED BY EXISTING BUILDINGS. NOT SHADED BY PROPOSED BUILDINGS

DATE	REV	NOTES :	NOTES: Do not scale off drawings. Use figured dimensions only. Report any discrepancies to the architect. These designs, plans, specifications and the copyright therein are the property of Tonkin Zulaikha Greer Architects Pty Ltd, and must not be reproduced or copied wholly or in part without written permission of Tonkin Zulaikha Greer Architects Pty Ltd.	HERITAGE PAUL DAVIES PTY LTD T: 02 9818 5941 E: pauld@heritage-architects.com.au	CIVIL ENGINEER MOTT MACDONALD T: 02 9439 2633 E: swiltshier@mottmac.com.au	ELECTRICAL ENGINEER WSP BUILDINGS T: 02 8907 0900 E: rob.beck@wspgroup.com.au	MECHANICAL ENGINEER WSP BUILDINGS T: 02 8907 0900 E: rob.beck@wspgroup.com.au	PCA CITY PLAN SERVICES T: 02 8270 3500 E: chrism@cityplan.com.au	CLIENT: T: (02) 8823 8800	PROJECT : BLOCKS 6 & 7, CENTRAL PARK: COMMERCIAL AND RETAIL ADAPTIVE REUSE PROJECT NO : 11022	ARCHITECT TONKIN ZULAIKHA GREER ARCHITECTS 117 Reservoir Street Sunny Hills, NSW 2010 ABN: 4600272349 P: (02) 9215 4900 F: (02) 9215 4901 EMAIL john@tzg.com.au	DRAWING TITLE DECEMBER 21, 9AM SCALES 1:500 @ A3 PHASE FOR PLANNING APPROVAL	DRAWING NO A-900	DRAWN BY JH, JB CHECKED TG DATE OCT 2012 REVISION
------	-----	---------	--	---	---	--	--	---	------------------------------	--	--	---	----------------------------	---



- SHADOWS CAST BY EXISTING BUILDINGS
- ADDITIONAL SHADOWS CAST BY PROPOSED BUILDINGS
- AREAS SHADED BY EXISTING BUILDINGS. NOT SHADED BY PROPOSED BUILDINGS

DATE	REV	NOTES :	NOTES: Do not scale off drawings. Use figured dimensions only. Report any discrepancies to the architect. These designs, plans, specifications and the copyright therein are the property of Tonkin Zulaikha Greer Architects Pty Ltd, and must not be reproduced or copied wholly or in part without written permission of Tonkin Zulaikha Greer Architects Pty Ltd.	HERITAGE PAUL DAVIES PTY LTD T: 02 9818 5941 E: pauld@heritage-architects.com.au	CIVIL ENGINEER MOTT MACDONALD T: 02 9439 2633 E: swiltshier@mottmac.com.au	ELECTRICAL ENGINEER WSP BUILDINGS T: 02 8907 0900 E: rob.beck@wspgroup.com.au	MECHANICAL ENGINEER WSP BUILDINGS T: 02 8907 0900 E: rob.beck@wspgroup.com.au	PCA CITY PLAN SERVICES T: 02 8270 3500 E: chrism@cityplan.com.au	CLIENT: T: (02) 8823 8800	PROJECT : BLOCKS 6 & 7, CENTRAL PARK: COMMERCIAL AND RETAIL ADAPTIVE REUSE PROJECT NO : 11022	ARCHITECT TONKIN ZULAIKHA GREER ARCHITECTS 117 Reservoir Street Sunny Hills, NSW 2010 ABN: 4600272349 P: (02) 9215 4900 F: (02) 9215 4901 EMAIL john@tzg.com.au	DRAWING TITLE DECEMBER 21, 12PM SCALES 1:500 @ A3 PHASE FOR PLANNING APPROVAL	DRAWING NO A-901	DRAWN BY JH, JB CHECKED TG DATE OCT 2012 REVISION
------	-----	---------	--	---	---	--	--	---	------------------------------	--	--	---	---------------------	---




DATE	REV	NOTES :	NOTES: Do not scale off drawings. Use figured dimensions only. Report any discrepancies to the architect. These designs, plans, specifications and the copyright therein are the property of Tonkin Zulaikha Greer Architects Pty Ltd, and must not be reproduced or copied wholly or in part without written permission of Tonkin Zulaikha Greer Architects Pty Ltd.	HERITAGE PAUL DAVIES PTY LTD T: 02 9818 5941 E: pauld@heritage-architects.com.au	CIVIL ENGINEER MOTT MACDONALD T: 02 9439 2633 E: swiltshier@mottmac.com.au	ELECTRICAL ENGINEER WSP BUILDINGS T: 02 8907 0900 E: rob.beck@wspgroup.com.au	MECHANICAL ENGINEER WSP BUILDINGS T: 02 8907 0900 E: rob.beck@wspgroup.com.au	PCA CITY PLAN SERVICES T: 02 8270 3500 E: chrism@cityplan.com.au	CLIENT: T: (02) 8823 8800  FRASERS BROADWAY PTY. LTD.	PROJECT : BLOCKS 6 & 7, CENTRAL PARK: COMMERCIAL AND RETAIL ADAPTIVE REUSE PROJECT NO : 11022	ARCHITECT TONKIN ZULAIKHA GREER ARCHITECTS 117 Reservoir Street Sunny Hills, NSW 2010 ABN: 4600272349 P: (02) 9215 4900 F: (02) 9215 4901 EMAIL john@tzg.com.au	DRAWING TITLE DECEMBER 21, 3PM SCALES 1:500 @ A3 PHASE FOR PLANNING APPROVAL	DRAWING NO A-902	DRAWN BY JH, JB CHECKED TG DATE OCT 2012 REVISION
------	-----	---------	--	---	---	--	--	---	---	--	---	--	----------------------------	---



- SHADOWS CAST BY EXISTING BUILDINGS
- ADDITIONAL SHADOWS CAST BY PROPOSED BUILDINGS
- AREAS SHADED BY EXISTING BUILDINGS. NOT SHADED BY PROPOSED BUILDINGS

DATE	REV	NOTES :	NOTES: Do not scale off drawings. Use figured dimensions only. Report any discrepancies to the architect. These designs, plans, specifications and the copyright therein are the property of Tonkin Zulaikha Greer Architects Pty Ltd, and must not be reproduced or copied wholly or in part without written permission of Tonkin Zulaikha Greer Architects Pty Ltd.	HERITAGE PAUL DAVIES PTY LTD T: 02 9818 5941 E: pauld@heritage-architects.com.au	CIVIL ENGINEER MOTT MACDONALD T: 02 9439 2633 E: swiltshier@mottmac.com.au	ELECTRICAL ENGINEER WSP BUILDINGS T: 02 8907 0900 E: rob.beck@wspgroup.com.au	MECHANICAL ENGINEER WSP BUILDINGS T: 02 8907 0900 E: rob.beck@wspgroup.com.au	PCA CITY PLAN SERVICES T: 02 8270 3500 E: chrism@cityplan.com.au	CLIENT: T: (02) 8823 8800  FRASERS BROADWAY PTY. LTD.	PROJECT : BLOCKS 6 & 7, CENTRAL PARK: COMMERCIAL AND RETAIL ADAPTIVE REUSE PROJECT NO : 11022	ARCHITECT TONKIN ZULAIKHA GREER ARCHITECTS 117 Reservoir Street Sunny Hills, NSW 2010 ABN: 4600272349 P: (02) 9215 4900 F: (02) 9215 4901 EMAIL john@tzg.com.au	DRAWING TITLE MARCH 21, 12PM SCALES 1:500 @ A3 PHASE FOR PLANNING APPROVAL	DRAWING NO A-904	DRAWN BY JH, JB CHECKED TG DATE OCT 2012 REVISION
------	-----	---------	--	---	---	--	--	---	---	--	---	---	----------------------------	---

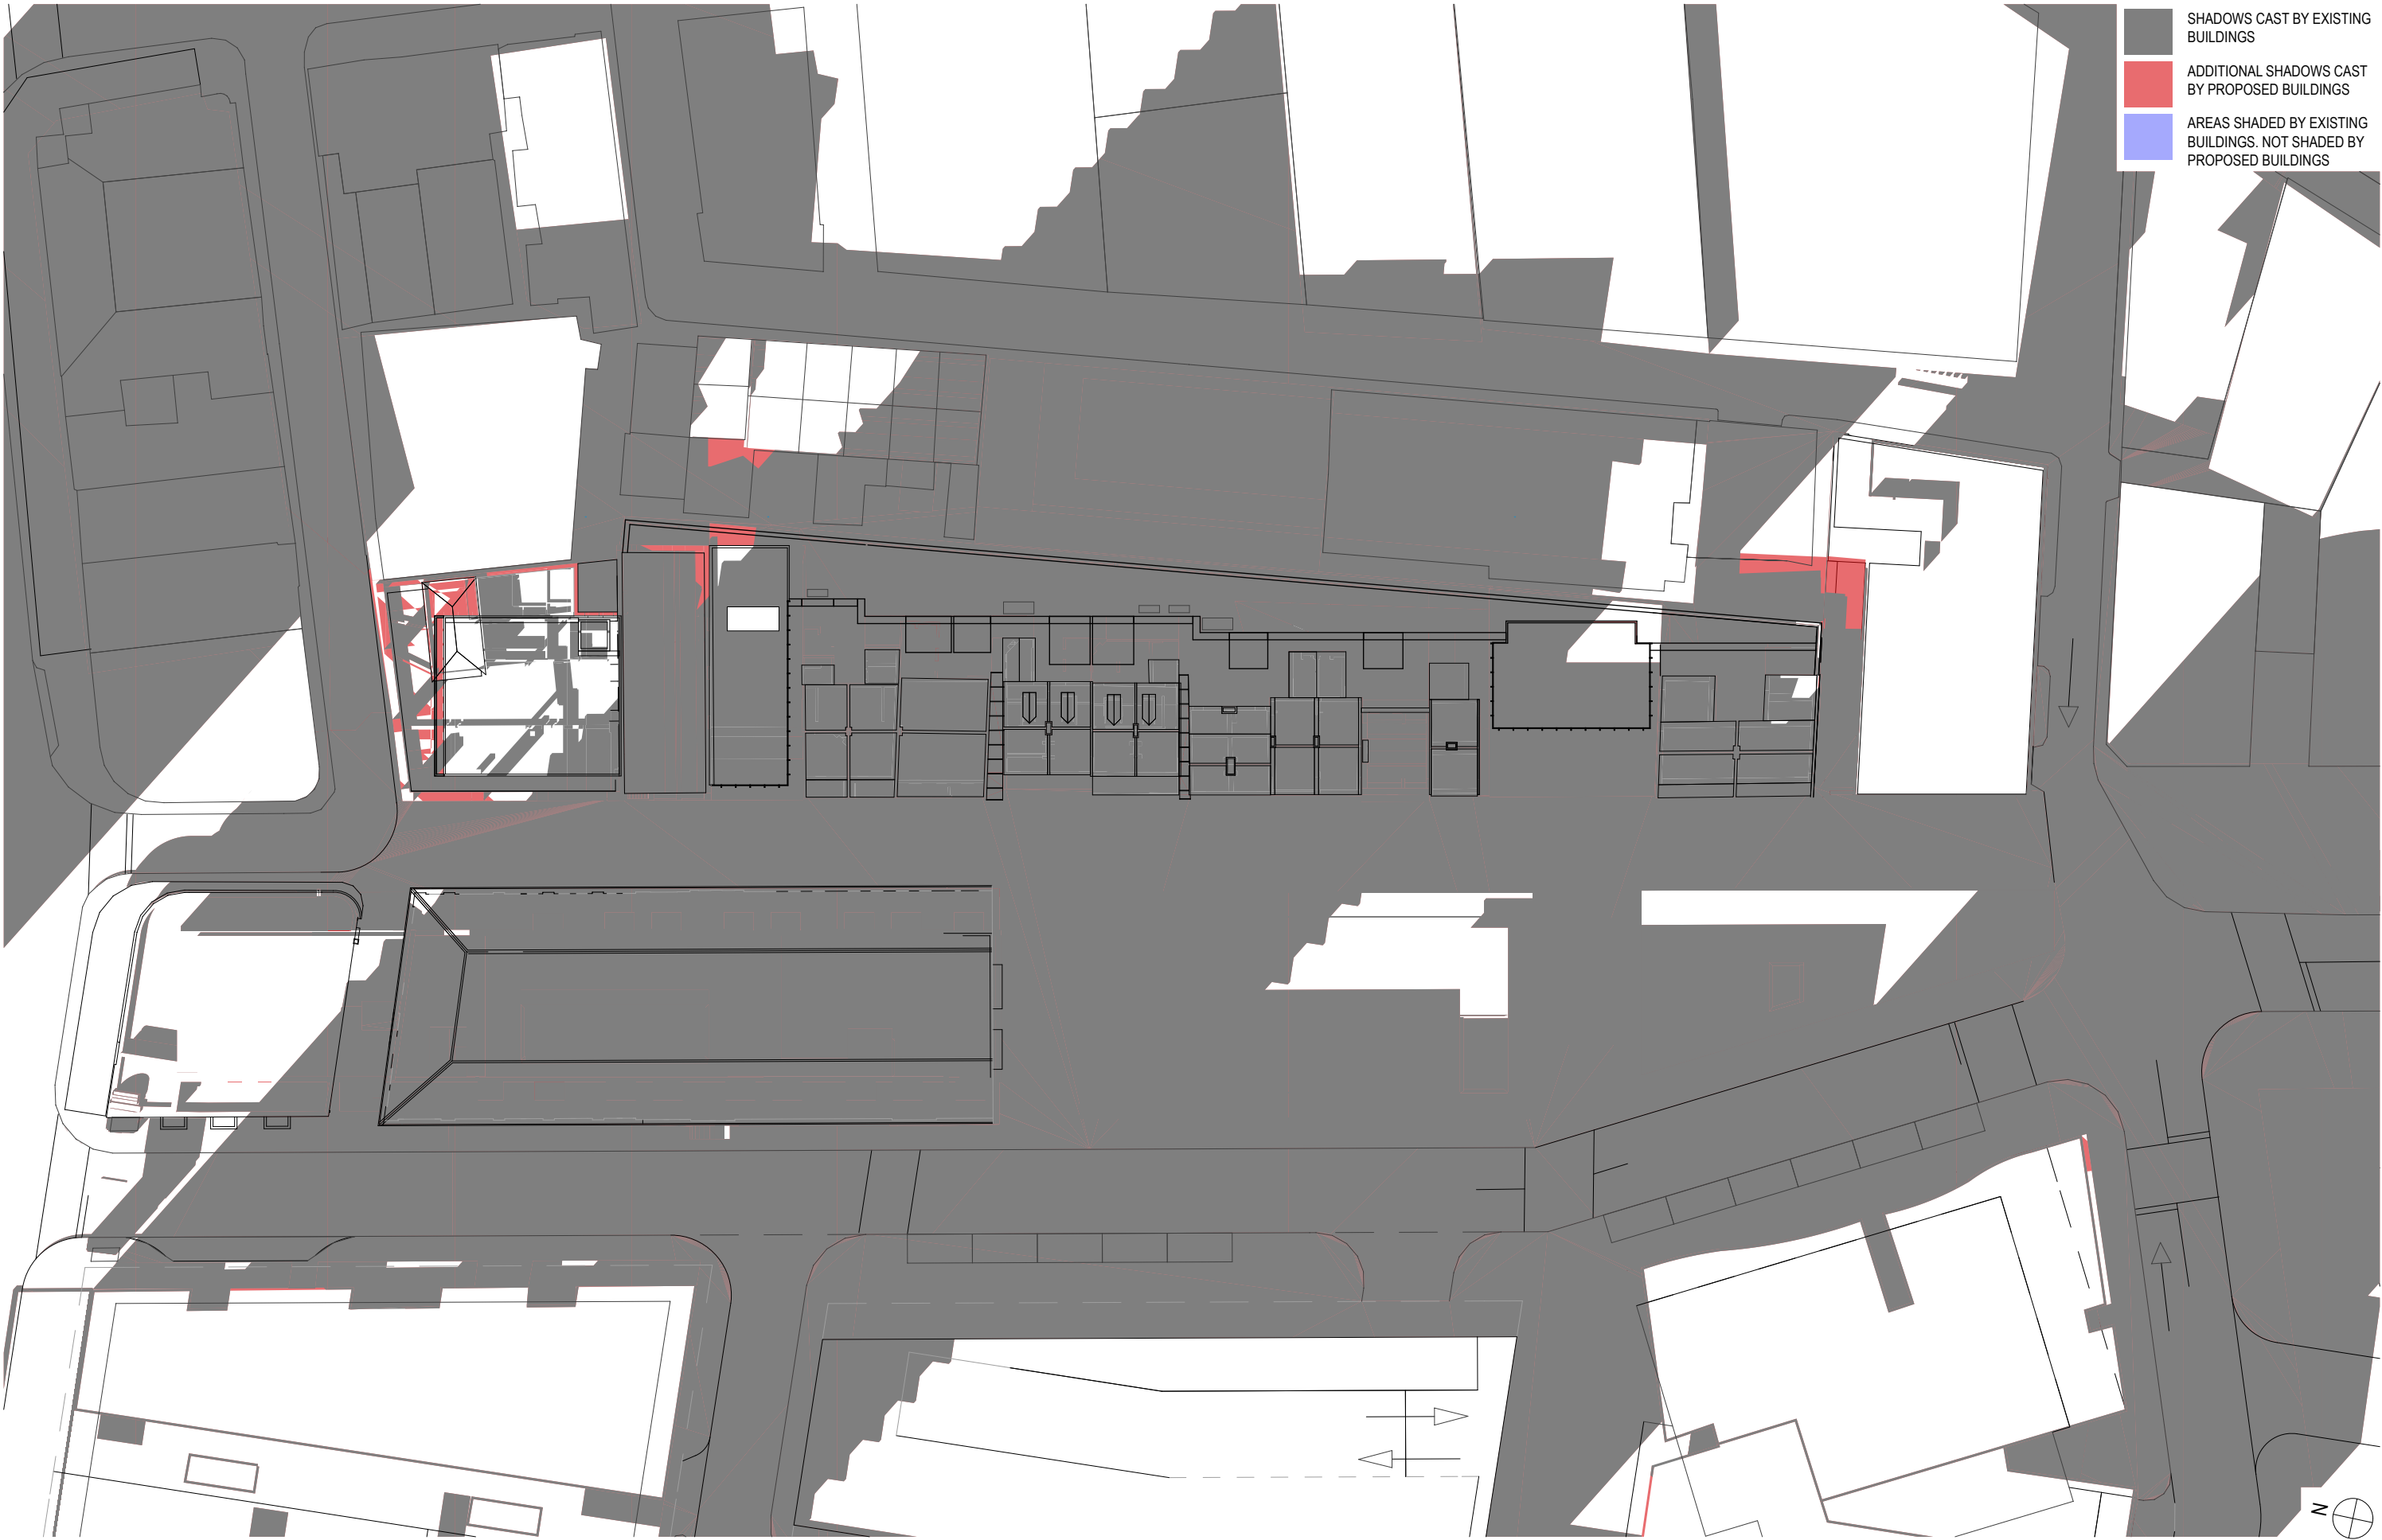


DATE	REV	NOTES :	NOTES: Do not scale off drawings. Use figured dimensions only. Report any discrepancies to the architect. These designs, plans, specifications and the copyright therein are the property of Tonkin Zulaikha Greer Architects Pty Ltd, and must not be reproduced or copied wholly or in part without written permission of Tonkin Zulaikha Greer Architects Pty Ltd.	HERITAGE PAUL DAVIES PTY LTD T: 02 9818 5941 E: pauld@heritage-architects.com.au	CIVIL ENGINEER MOTT MACDONALD T: 02 9439 2633 E: swiltshier@mottmac.com.au	ELECTRICAL ENGINEER WSP BUILDINGS T: 02 8907 0900 E: rob.beck@wspgroup.com.au	MECHANICAL ENGINEER WSP BUILDINGS T: 02 8907 0900 E: rob.beck@wspgroup.com.au	PCA CITY PLAN SERVICES T: 02 8270 3500 E: chrism@cityplan.com.au	CLIENT: T: (02) 8823 8800	PROJECT : BLOCKS 6 & 7, CENTRAL PARK: COMMERCIAL AND RETAIL ADAPTIVE REUSE	ARCHITECT TONKIN ZULAIKHA GREER ARCHITECTS 117 Reservoir Street Sunny Hills, NSW 2010 ABN: 46002722349 P: (02) 9215 4900 F: (02) 9215 4901 EMAIL john@tzg.com.au	DRAWING TITLE MARCH 21, 3PM SCALES 1:500 @ A3	DRAWN BY JH, JB	
				ESD WSP BUILT ECOLOGY T: 02 8907 0900 E: alan.davis@wspgroup.com.au	STRUCTURAL ENGINEER MOTT MACDONALD T: 02 9439 2633 E: swiltshier@mottmac.com.au	HYDRAULIC ENGINEER WSP BUILDINGS T: 02 8907 0900 E: rob.beck@wspgroup.com.au	FIRE ENGINEERING WSP BUILDINGS T: 02 8907 0900 E: rob.beck@wspgroup.com.au	TOWN PLANNER JBA PLANNING T: 02 9956 6962 E: sgouge@jbaPlanning.com.au		PROJECT NO : 11022			CHECKED TG	
													DATE OCT 2012	
													PHASE FOR PLANNING APPROVAL	REVISION
													DRAWING NO A-905	



- SHADOWS CAST BY EXISTING BUILDINGS
- ADDITIONAL SHADOWS CAST BY PROPOSED BUILDINGS
- AREAS SHADED BY EXISTING BUILDINGS. NOT SHADED BY PROPOSED BUILDINGS

DATE	REV	NOTES :	NOTES: Do not scale off drawings. Use figured dimensions only. Report any discrepancies to the architect. These designs, plans, specifications and the copyright therein are the property of Tonkin Zulaikha Greer Architects Pty Ltd, and must not be reproduced or copied wholly or in part without written permission of Tonkin Zulaikha Greer Architects Pty Ltd.	HERITAGE PAUL DAVIES PTY LTD T: 02 9818 5941 E: pauld@heritage-architects.com.au	CIVIL ENGINEER MOTT MACDONALD T: 02 9439 2633 E: swiltshier@mottmac.com.au	ELECTRICAL ENGINEER WSP BUILDINGS T: 02 8907 0900 E: rob.beck@wspgroup.com.au	MECHANICAL ENGINEER WSP BUILDINGS T: 02 8907 0900 E: rob.beck@wspgroup.com.au	PCA CITY PLAN SERVICES T: 02 8270 3500 E: chrism@cityplan.com.au	CLIENT: T: (02) 8823 8800  FRASERS BROADWAY PTY. LTD.	PROJECT : BLOCKS 6 & 7, CENTRAL PARK: COMMERCIAL AND RETAIL ADAPTIVE REUSE PROJECT NO : 11022	ARCHITECT TONKIN ZULAIKHA GREER ARCHITECTS 117 Reservoir Street Sunny Hills, NSW 2010 ABN: 46002722349 P: (02) 9215 4900 F: (02) 9215 4901 EMAIL john@tzg.com.au	DRAWING TITLE JUNE 21, 9AM SCALES 1:500 @ A3 PHASE FOR PLANNING APPROVAL	DRAWING NO A-906	DRAWN BY JH, JB CHECKED TG DATE OCT 2012 REVISION
------	-----	---------	--	---	---	--	--	---	---	--	--	--	----------------------------	---

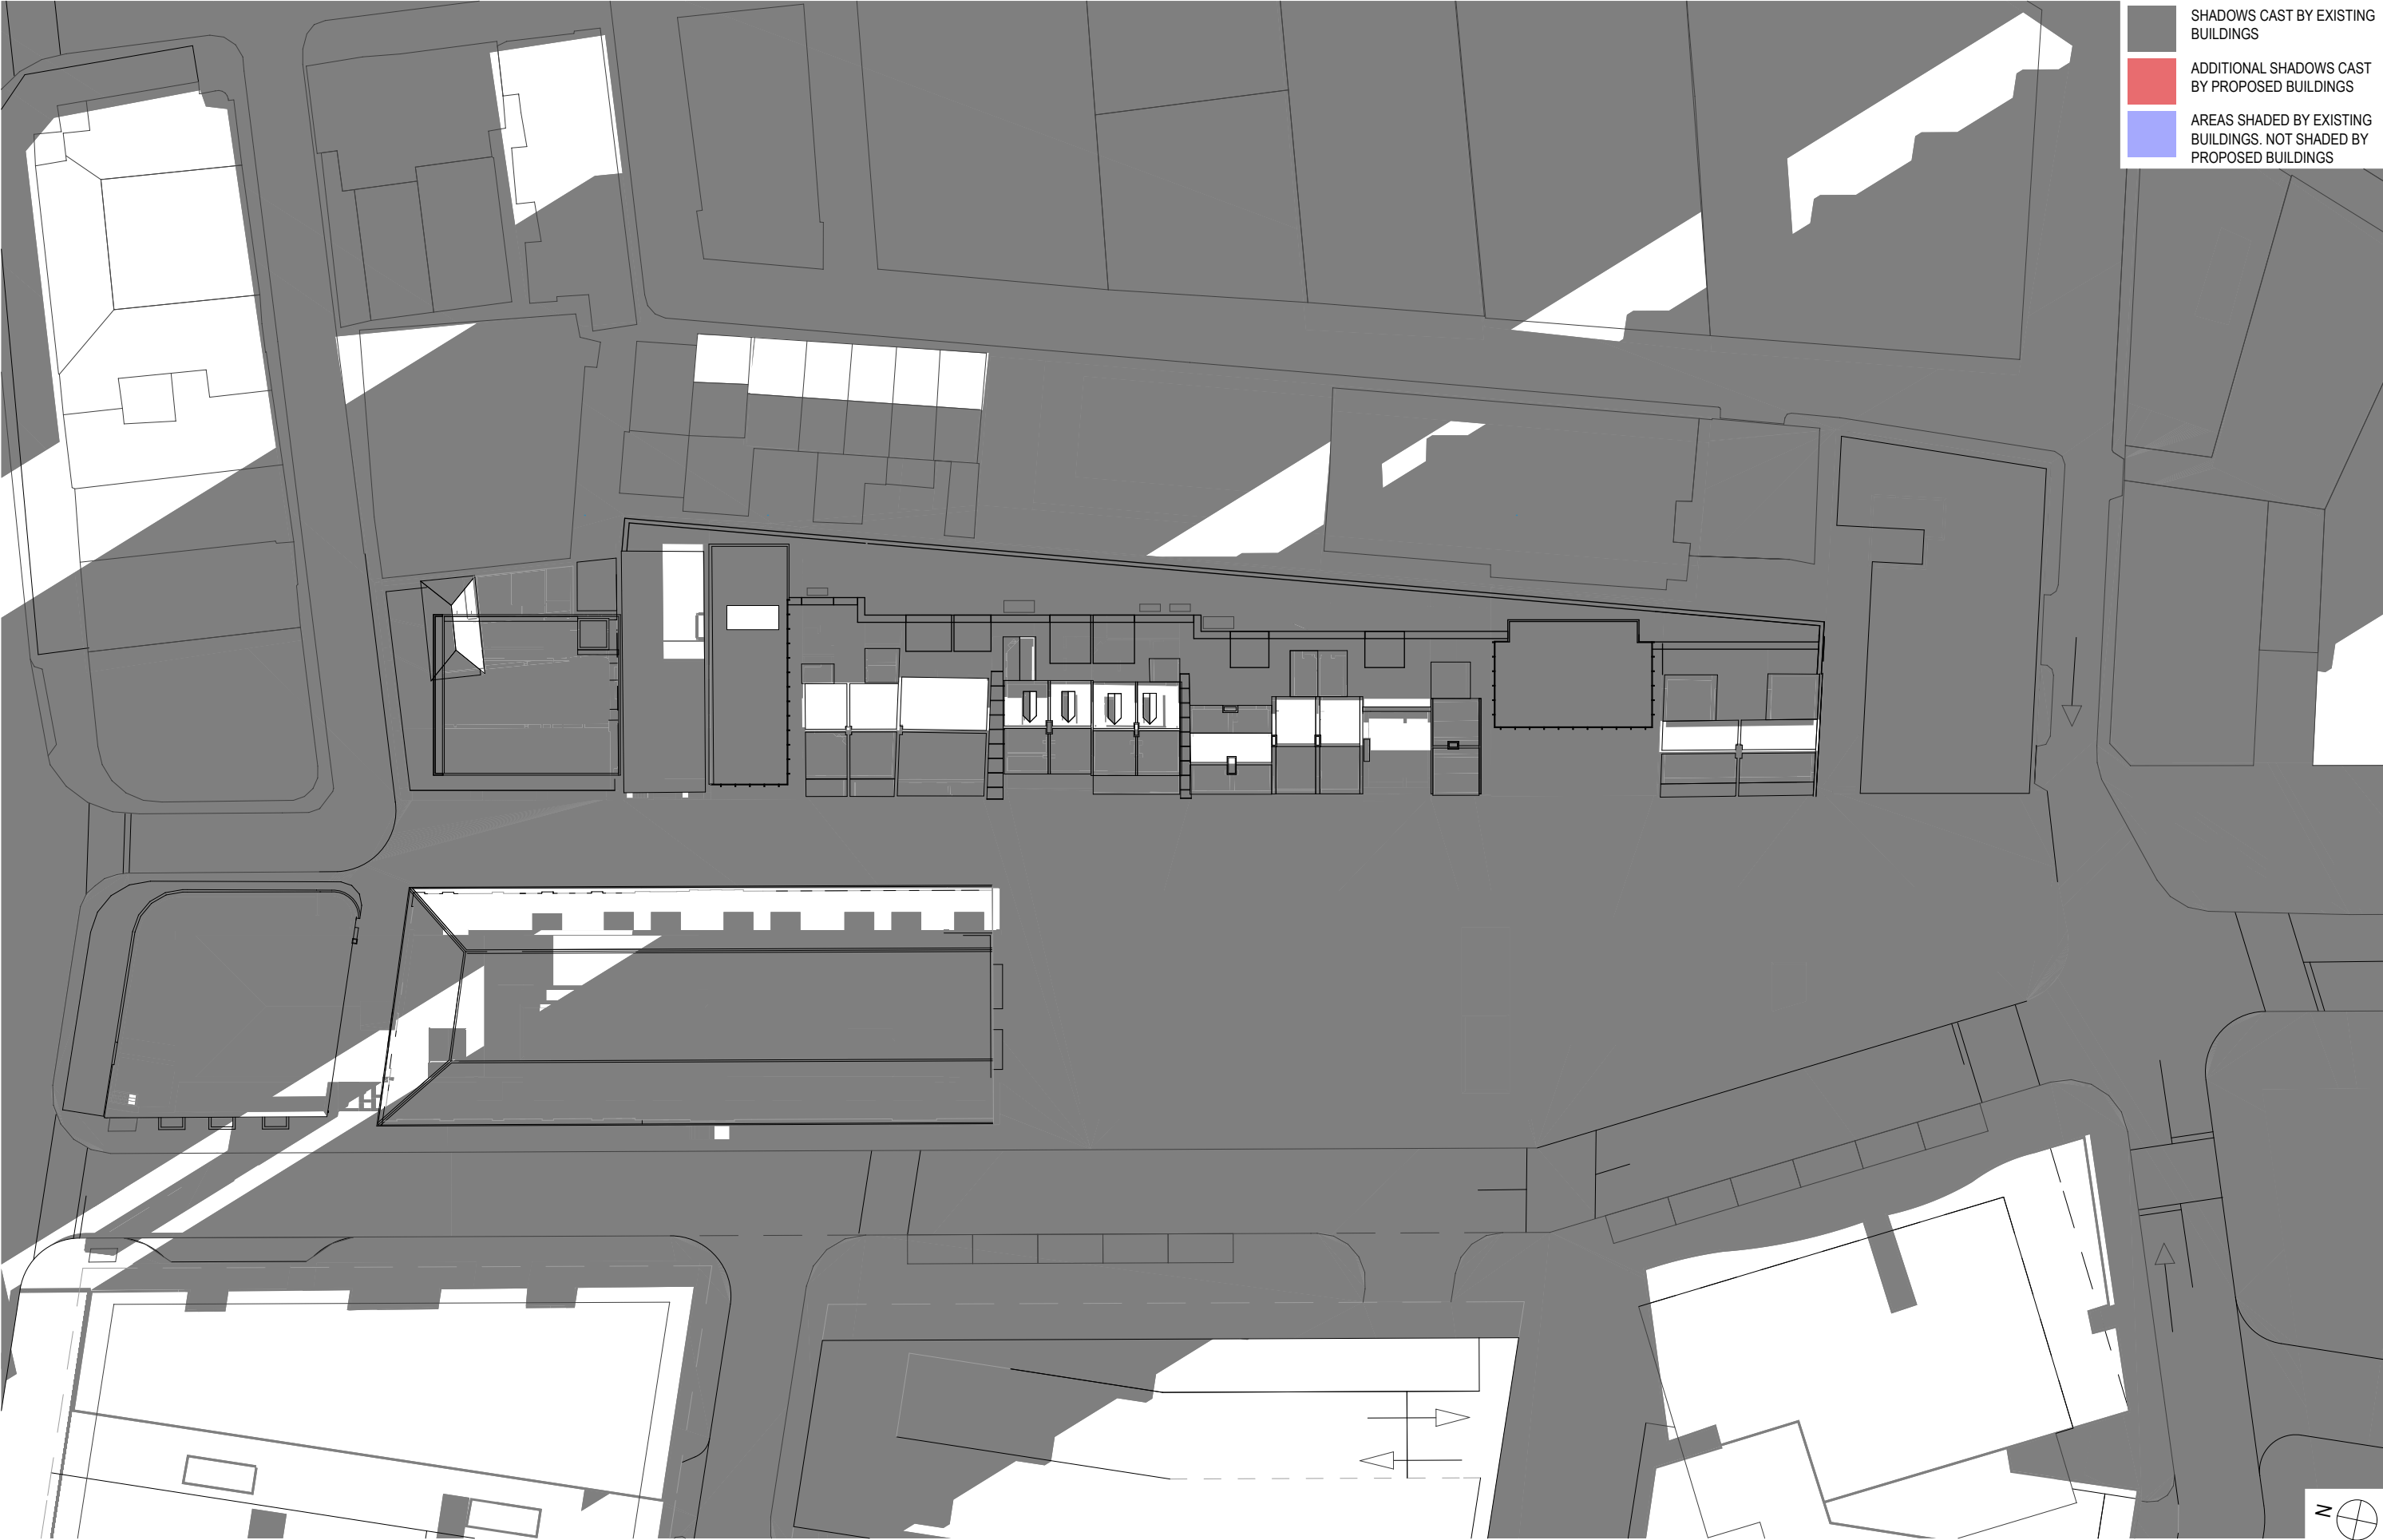


- SHADOWS CAST BY EXISTING BUILDINGS
- ADDITIONAL SHADOWS CAST BY PROPOSED BUILDINGS
- AREAS SHADED BY EXISTING BUILDINGS. NOT SHADED BY PROPOSED BUILDINGS

DATE	REV	NOTES :	NOTES: Do not scale off drawings. Use figured dimensions only. Report any discrepancies to the architect. These designs, plans, specifications and the copyright therein are the property of Tonkin Zulaikha Greer Architects Pty Ltd, and must not be reproduced or copied wholly or in part without written permission of Tonkin Zulaikha Greer Architects Pty Ltd.	HERITAGE PAUL DAVIES PTY LTD T: 02 9818 5941 E: pauld@heritage-architects.com.au	CIVIL ENGINEER MOTT MACDONALD T: 02 9439 2633 E: swiltshier@mottmac.com.au	ELECTRICAL ENGINEER WSP BUILDINGS T: 02 8907 0900 E: rob.beck@wspgroup.com.au	MECHANICAL ENGINEER WSP BUILDINGS T: 02 8907 0900 E: rob.beck@wspgroup.com.au	PCA CITY PLAN SERVICES T: 02 8270 3500 E: chrism@cityplan.com.au	CLIENT: T: (02) 8823 8800  FRASERS BROADWAY PTY. LTD.	PROJECT : BLOCKS 6 & 7, CENTRAL PARK: COMMERCIAL AND RETAIL ADAPTIVE REUSE PROJECT NO : 11022	ARCHITECT TONKIN ZULAIKHA GREER ARCHITECTS 117 Reservoir Street Sunny Hills, NSW 2010 ABN: 4600272349 P: (02) 9215 4900 F: (02) 9215 4901 EMAIL john@tzg.com.au 	DRAWING TITLE JUNE 21, 3PM SCALES 1:500 @ A3 PHASE FOR PLANNING APPROVAL	DRAWING NO A-908	DRAWN BY JH, JB CHECKED TG DATE OCT 2012 REVISION
------	-----	---------	--	---	---	--	--	---	---	--	--	---	----------------------------	---



- SHADOWS CAST BY EXISTING BUILDINGS
- ADDITIONAL SHADOWS CAST BY PROPOSED BUILDINGS
- AREAS SHADED BY EXISTING BUILDINGS. NOT SHADED BY PROPOSED BUILDINGS

DATE	REV	NOTES :	NOTES: Do not scale off drawings. Use figured dimensions only. Report any discrepancies to the architect. These designs, plans, specifications and the copyright therein are the property of Tonkin Zulaikha Greer Architects Pty Ltd, and must not be reproduced or copied wholly or in part without written permission of Tonkin Zulaikha Greer Architects Pty Ltd.	HERITAGE PAUL DAVIES PTY LTD T: 02 9818 5941 E: pauld@heritage-architects.com.au	CIVIL ENGINEER MOTT MACDONALD T: 02 9439 2633 E: swiltshier@mottmac.com.au	ELECTRICAL ENGINEER WSP BUILDINGS T: 02 8907 0900 E: rob.beck@wspgroup.com.au	MECHANICAL ENGINEER WSP BUILDINGS T: 02 8907 0900 E: rob.beck@wspgroup.com.au	PCA CITY PLAN SERVICES T: 02 8270 3500 E: chrism@cityplan.com.au	CLIENT: T: (02) 8823 8800  FRASERS BROADWAY PTY. LTD.	PROJECT : BLOCKS 6 & 7, CENTRAL PARK: COMMERCIAL AND RETAIL ADAPTIVE REUSE PROJECT NO : 11022	ARCHITECT TONKIN ZULAIKHA GREER ARCHITECTS 117 Reservoir Street Sunny Hills, NSW 2010 ABN: 4600272349 P: (02) 9215 4900 F: (02) 9215 4901 EMAIL john@tzg.com.au	DRAWING TITLE SEPTEMBER 21, 12PM SCALES 1:500 @ A3 PHASE FOR PLANNING APPROVAL	DRAWING NO A-910	DRAWN BY JH, JB CHECKED TG DATE OCT 2012 REVISION
------	-----	---------	--	---	---	--	--	---	---	--	---	---	----------------------------	---

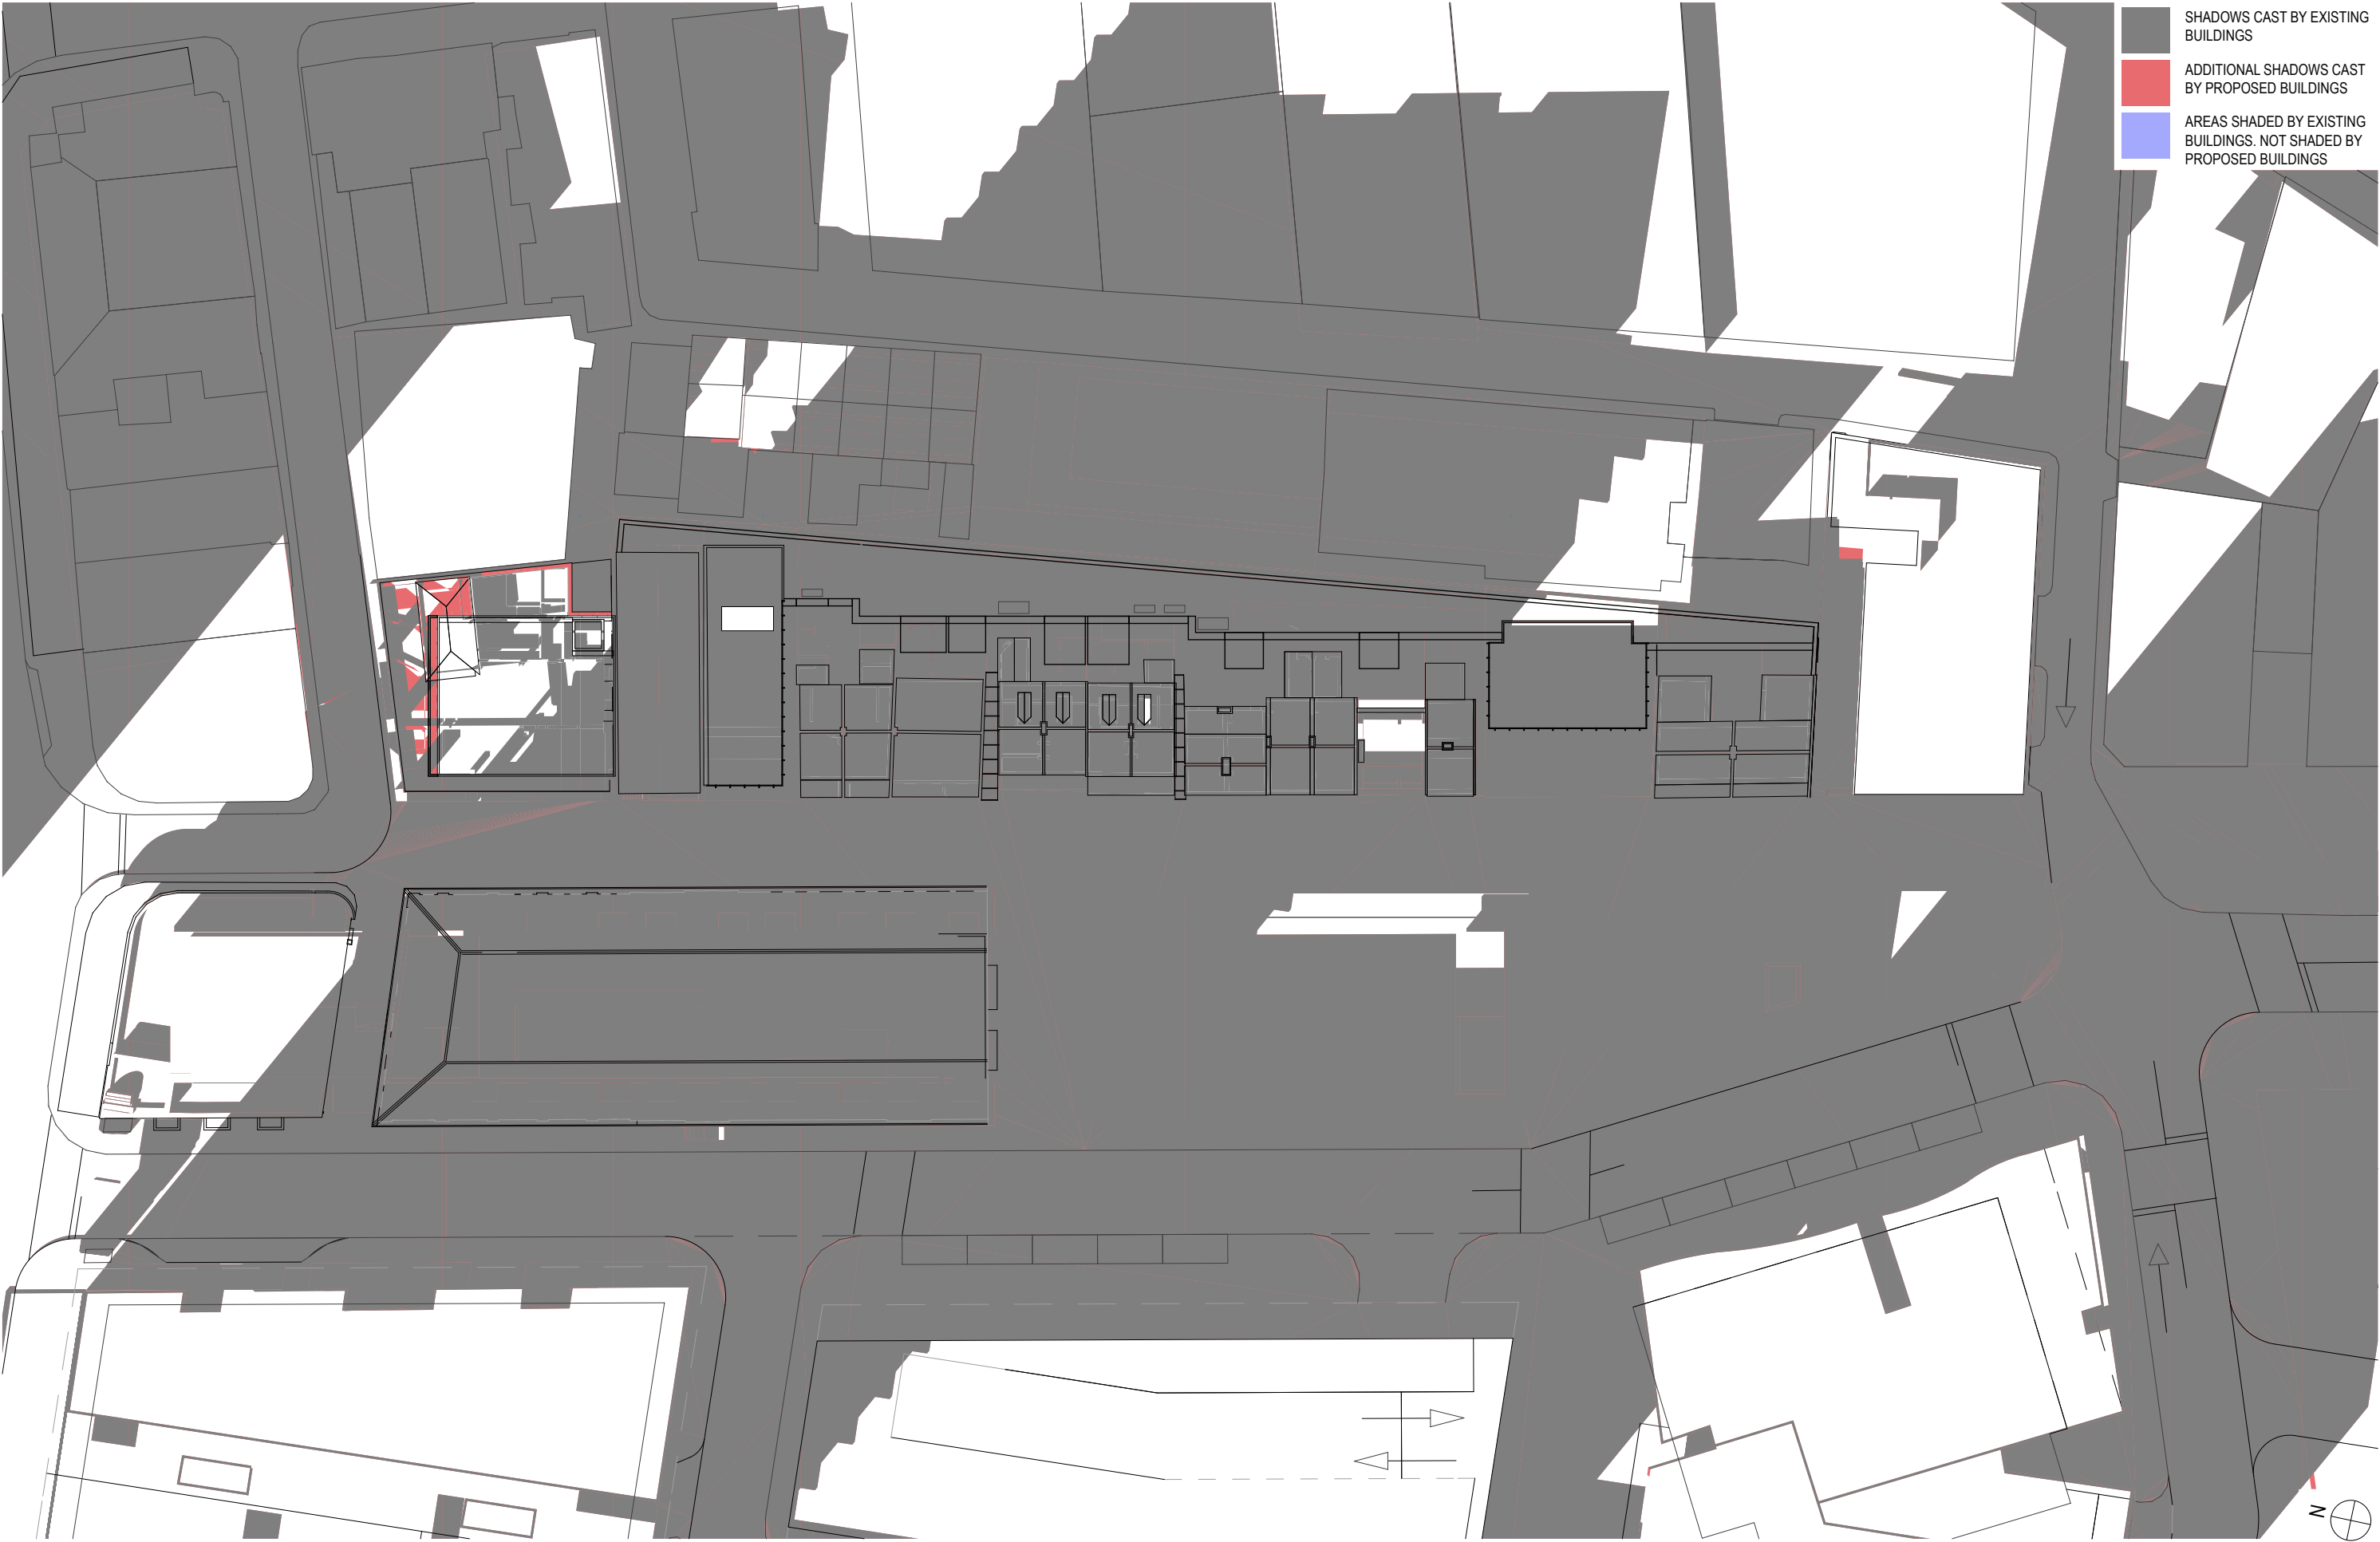

DATE	REV	NOTES :	NOTES: Do not scale off drawings. Use figured dimensions only. Report any discrepancies to the architect. These designs, plans, specifications and the copyright therein are the property of Tonkin Zulaikha Greer Architects Pty Ltd, and must not be reproduced or copied wholly or in part without written permission of Tonkin Zulaikha Greer Architects Pty Ltd.	HERITAGE PAUL DAVIES PTY LTD T: 02 9818 5941 E: pauld@heritage-architects.com.au	CIVIL ENGINEER MOTT MACDONALD T: 02 9439 2633 E: swiltshier@mottmac.com.au	ELECTRICAL ENGINEER WSP BUILDINGS T: 02 8907 0900 E: rob.beck@wspgroup.com.au	MECHANICAL ENGINEER WSP BUILDINGS T: 02 8907 0900 E: rob.beck@wspgroup.com.au	PCA CITY PLAN SERVICES T: 02 8270 3500 E: chrism@cityplan.com.au	CLIENT: T: (02) 8823 8800  FRASERS BROADWAY PTY. LTD.	PROJECT : BLOCKS 6 & 7, CENTRAL PARK: COMMERCIAL AND RETAIL ADAPTIVE REUSE PROJECT NO : 11022	ARCHITECT TONKIN ZULAIKHA GREER ARCHITECTS 117 Reservoir Street Sunny Hills, NSW 2010 ABN: 46002722349 P: (02) 9215 4900 F: (02) 9215 4901 EMAIL john@tzg.com.au 	DRAWING TITLE SEPTEMBER 21, 3PM SCALES 1:500 @ A3 PHASE FOR PLANNING APPROVAL	DRAWING NO A-911	DRAWN BY JH, JB CHECKED TG DATE OCT 2012 REVISION
------	-----	---------	--	---	---	--	--	---	---	--	---	--	----------------------------	---