



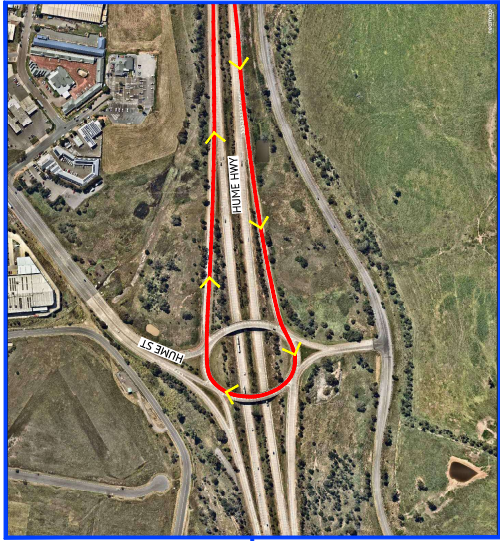

HUME ST GOULBURN ROUNDABOUT
NTS



MUNRO ROAD INTERSECTION
NTS

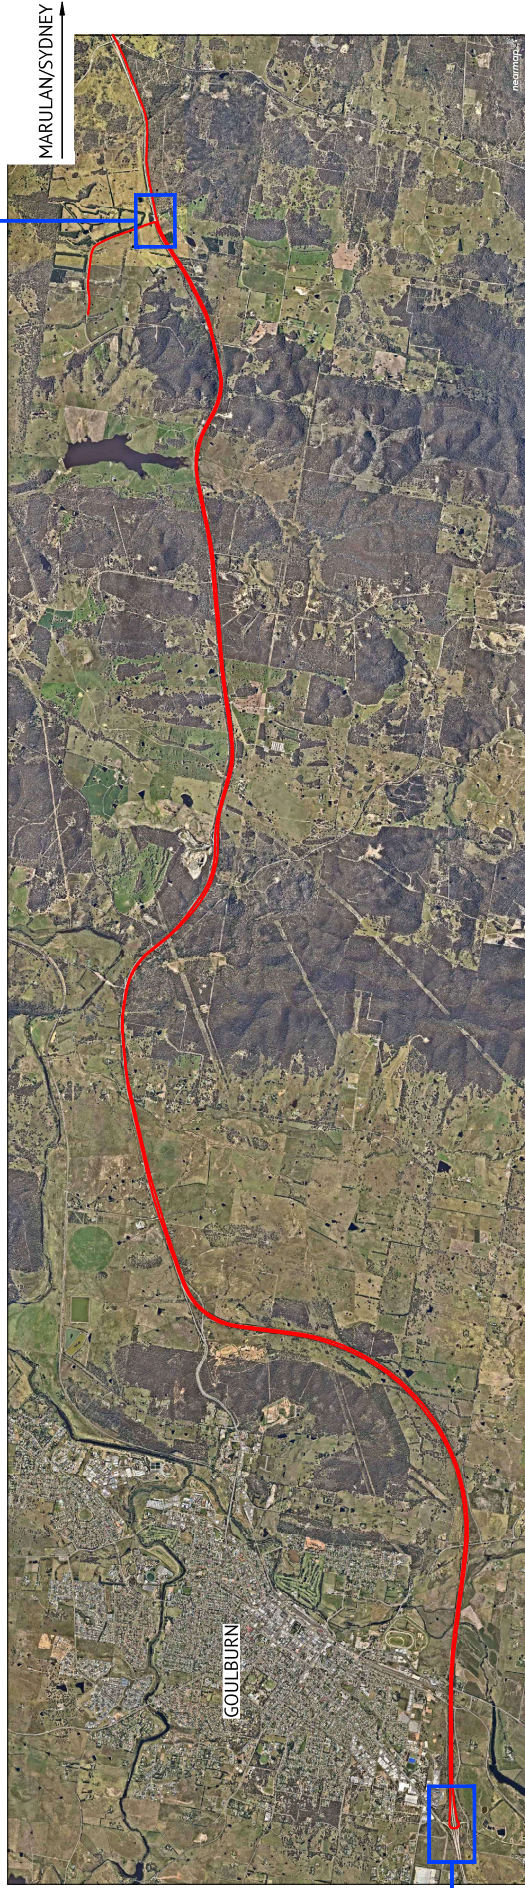

OVERALL HUME HWY ROUTE
NTS

ISSUED FOR REVIEW		REVISIONS	
DATE	BY	DESCRIPTION	APP
08/07/2022	A.	ISSUED FOR REVIEW	SH
	BS		REC



Premise

ORANGE OFFICE
154 PEESELY STREET
ORANGE, NSW 2800
PH: (02) 6393 5000
WEB: www.premise.com.au

DESIGNED	CHECKED	SCALE	NTS
SH	SH		
PROJECT MANAGER ENGINEERING CERTIFICATION			

CLIENT	PROJECT	LOCATION	SHEET TITLE
TERRAIN SOLAR	MARULAN SOLAR FARM	154 MUNRO ROAD / 740 CARRICK ROAD, MARULAN, 2580	MARULAN TO SITE TRUCK ROUTE
REV	221106_03	SHEET NUMBER	TS02
A			