
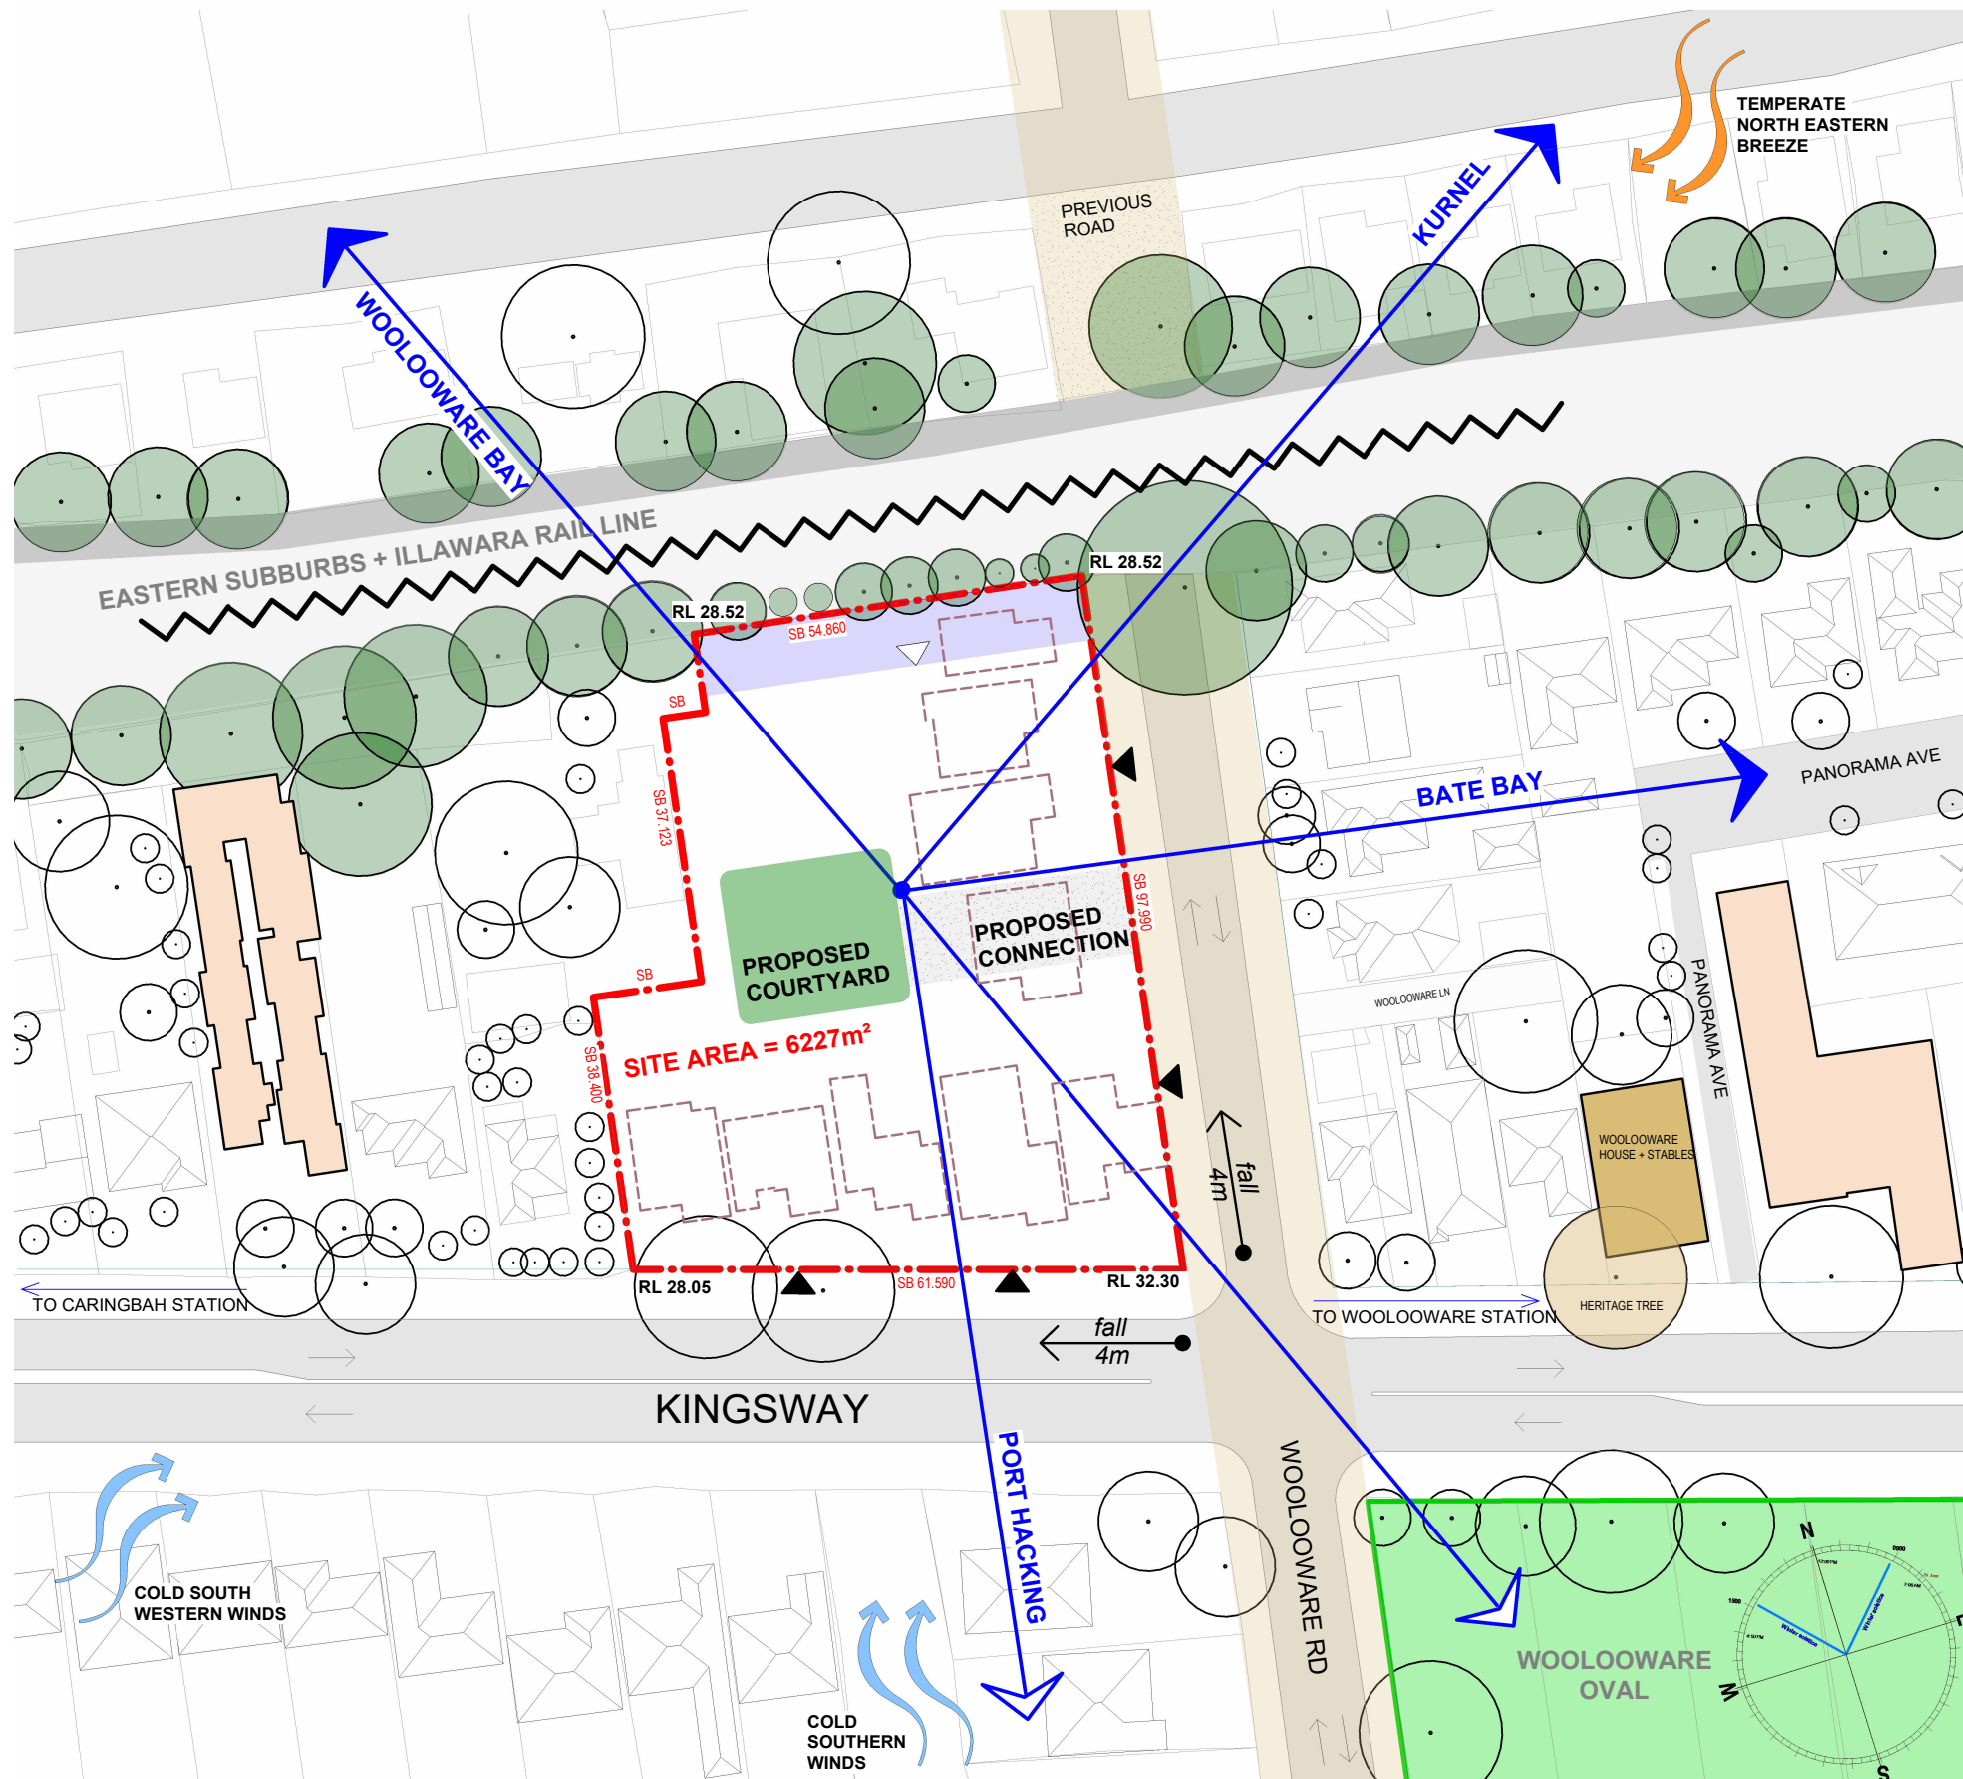
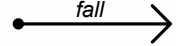


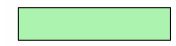

2.6 Site analysis plan

LEGEND

-  GENERAL SLOPE
-  OVAL
-  SCREEN PLANTING GREENWEB
-  EXISTING TREES CANOPY
-  NOISE RAILWAY
-  PEDESTRIAN ENTRY
-  VEHICLE ENTRY
-  WOOLLOOWARE BAY AND CITY VIEWS
-  DISTRICT VIEWS
-  VILLAS
-  BUILDINGS TO BE REMOVED
-  ACCESS ROAD
-  SITE BOUNDARY

-  HERITAGE BUILDING
-  HERITAGE ROAD
-  HERITAGE TREE

^ Site analysis plan