1:250 | SCALES

This sheet may be prepared using colour and may be incomplete if copied


 F+P
 26/07/19
 GROCON CPB RFT RE-ISSUE

 F+P
 01/03/19
 GROCON CPB RFT RE-ISSUE

 F+P
 20/12/18
 GROCON CPB RFT ISSUE

 BY
 DATE

A1 Original | Co-ordinate System: MGA Zone 56 | Height Datum: A.H.D.

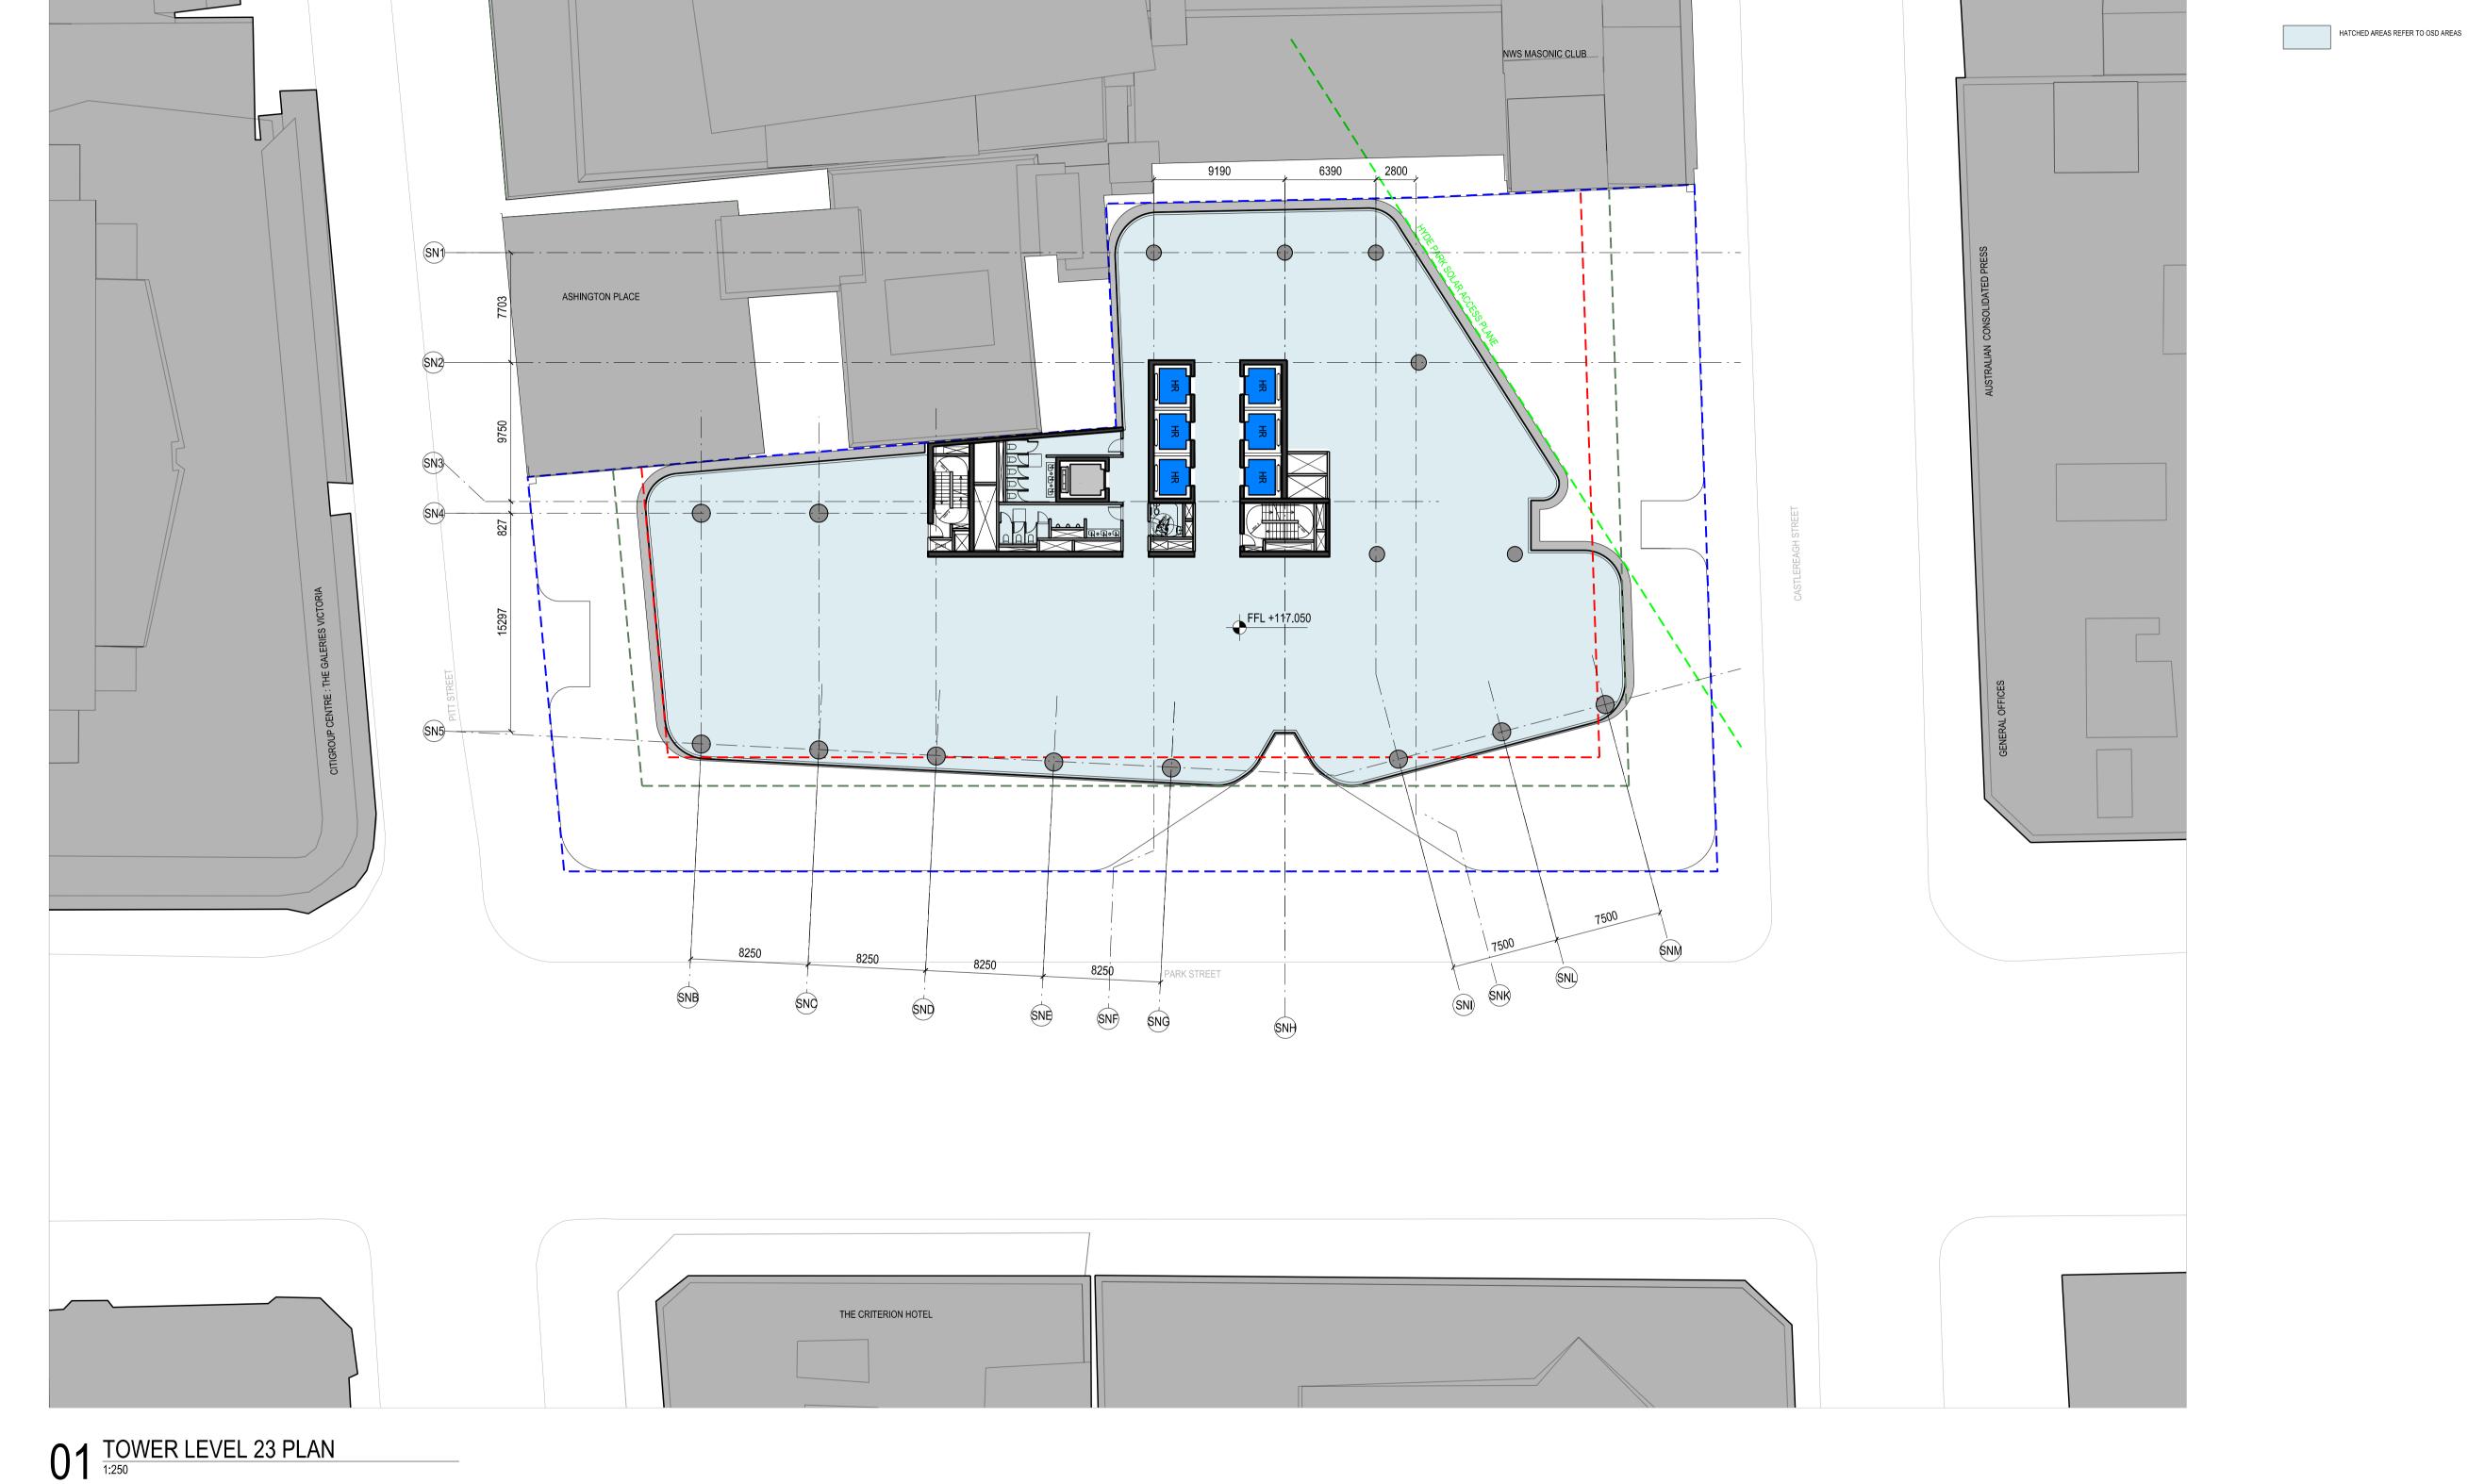

OXFORD CPB

NOTE: THIS SHEET TO BE READ IN COLOUR

The information shown on this drawing is for the purposes of the Sydney Metro Project only. No warranty is given or implied as to its suitability for any other purpose. The Service Providers accept no liability arising from the use of this drawing and the information shown thereon for any purpose other than the Sydney Metro Project.

DESIGNED____LB_

DRG CHECK RP

DESIGN CHECK.

SERVICE PROVIDERS

Foster + Partners

COX BATESSMART aurecon TTW Thomson Whitting PITT ST INTEGRATED STATION

SHEET 01 OF 01

REV C

DEVELOPMENT

Level 23 - Level 34 - Typical High Rise Level

DRG No NWRLSRT-OSD-SPS-AT-DWG-20-2223

Pitt Street North OSD

FOR TENDER

26/07/19

26/07/19

26/07/19